




GENERAL NOTES:
 1.) All dimensions are in millimetres unless stated otherwise.
 2.) All levels are in metres above/below datum level.
 3.) The contractor is responsible for checking all sizes prior to commencing works on site.

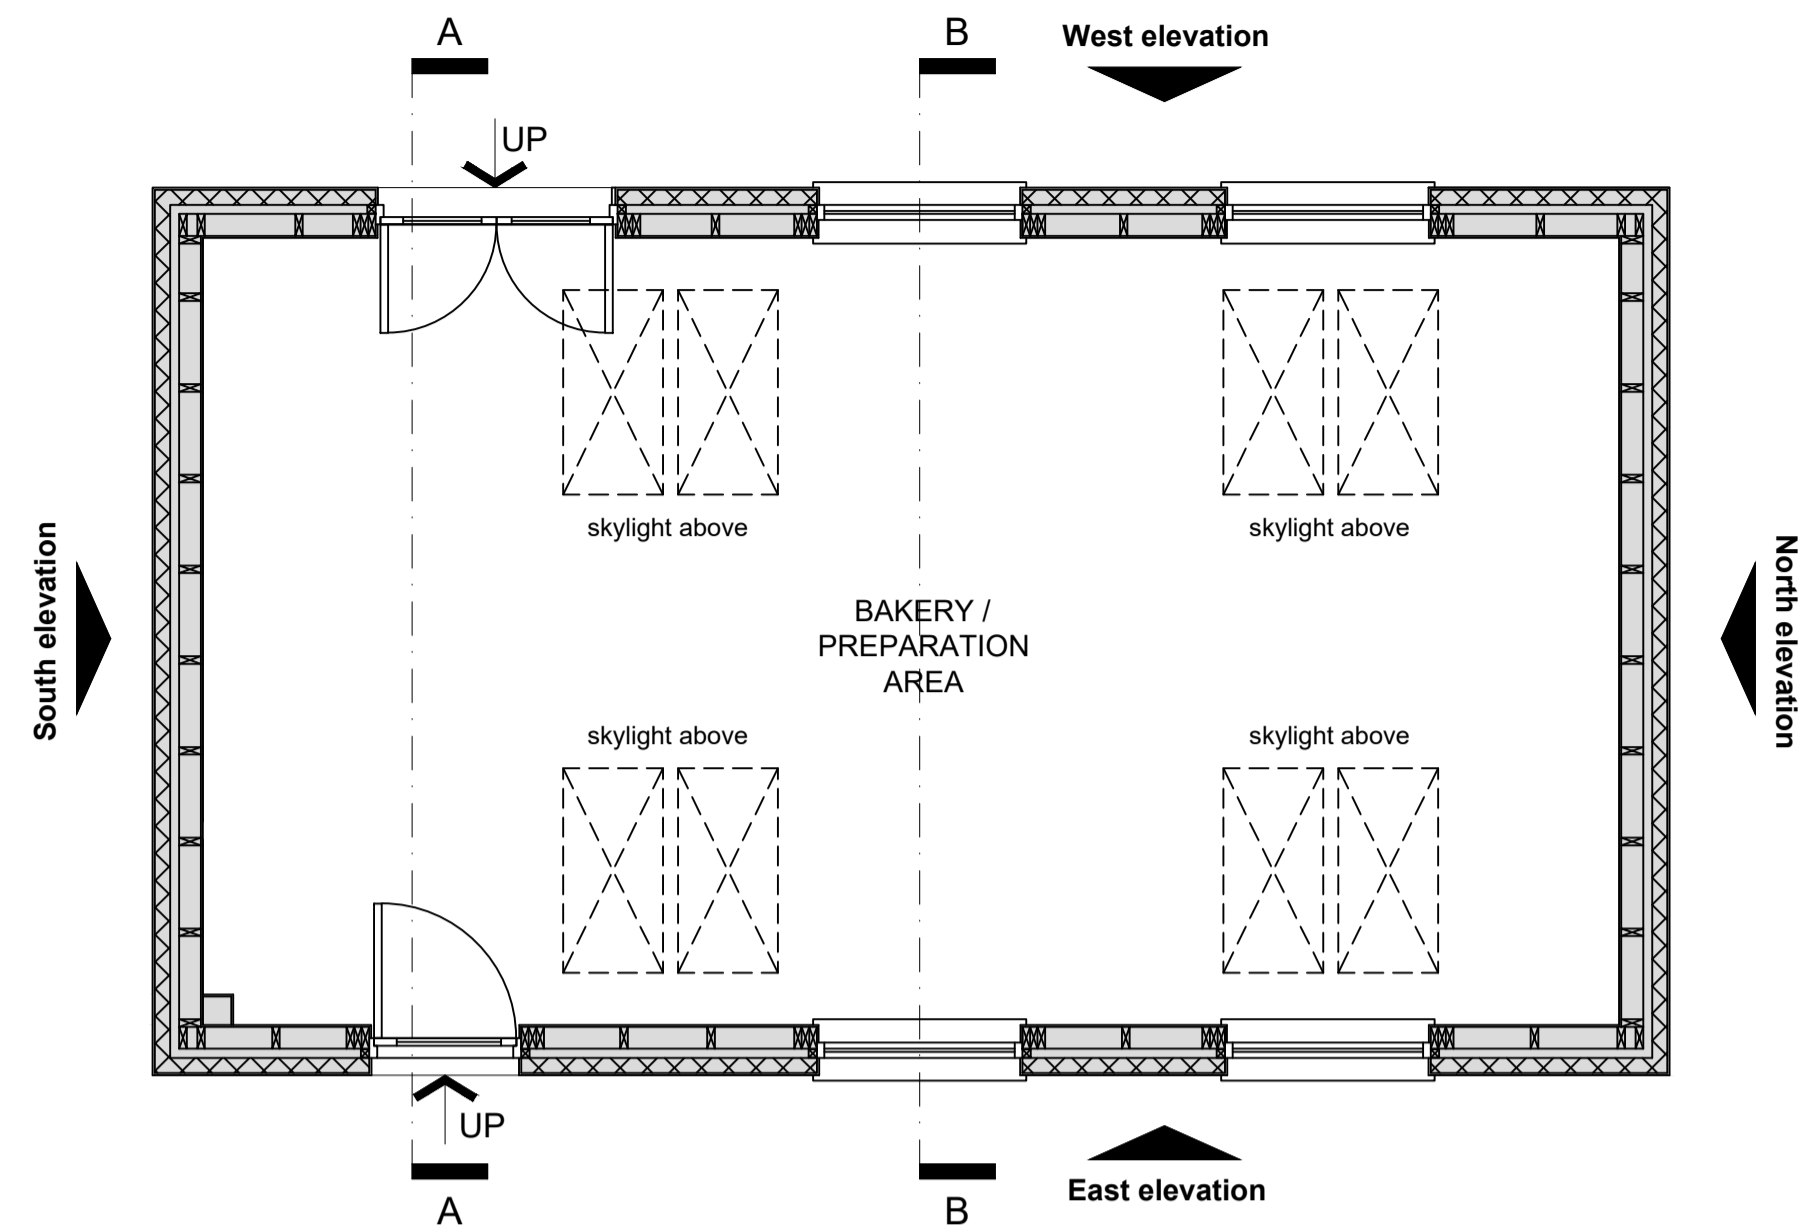


Existing ground floor plan
 Unit 5 - commercial unit @ 1:50 scale

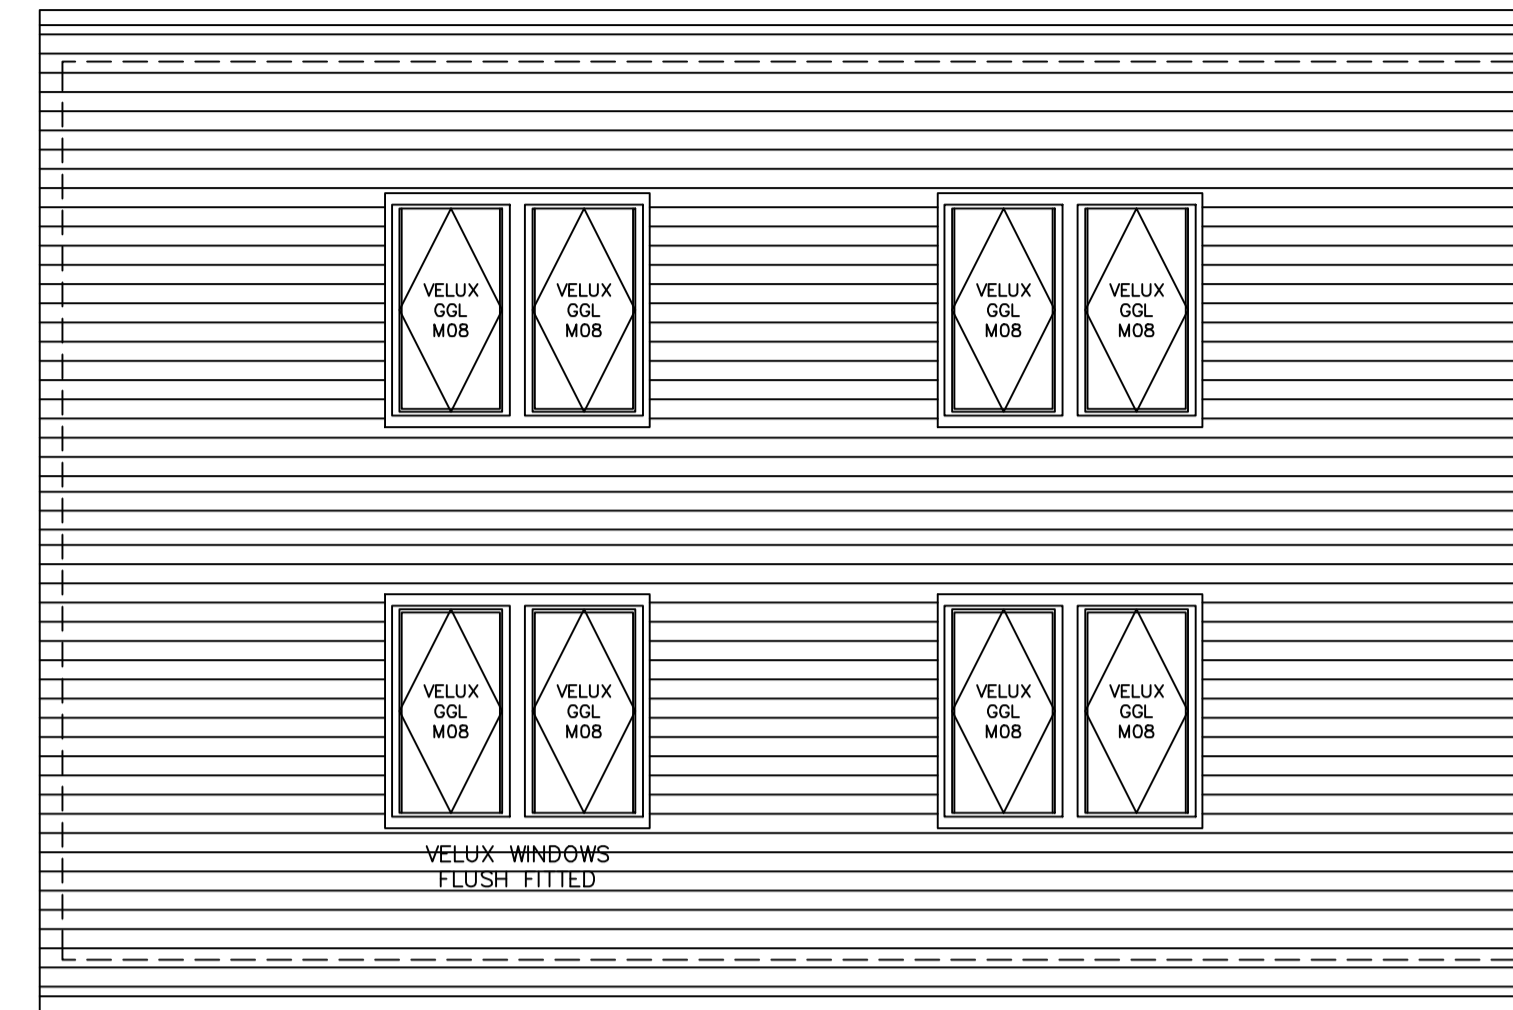


Existing roof plan
 Unit 5 - commercial unit @ 1:50 scale

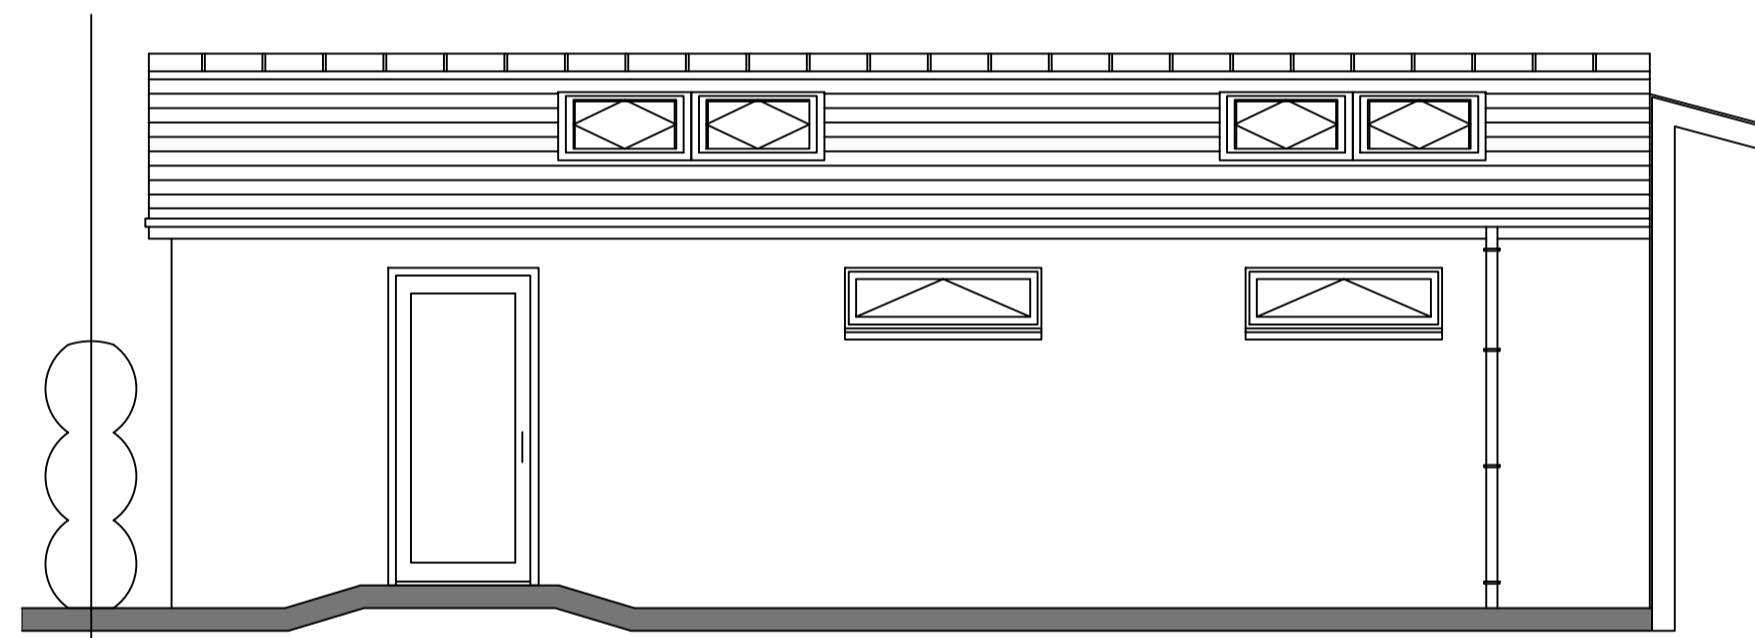


Existing East elevation
 Unit 5 - commercial unit @ 1:50 scale

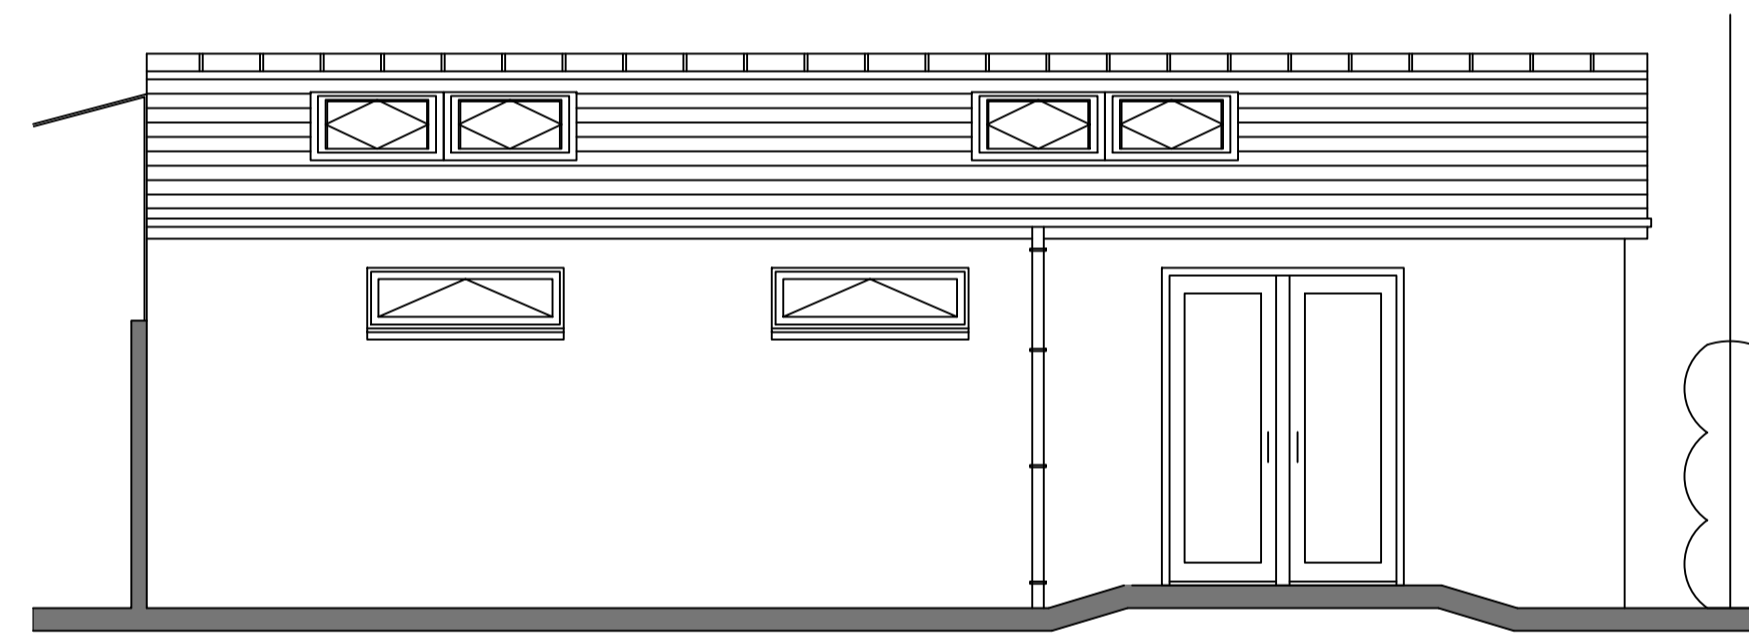


Existing West elevation
 Unit 5 - commercial unit @ 1:50 scale

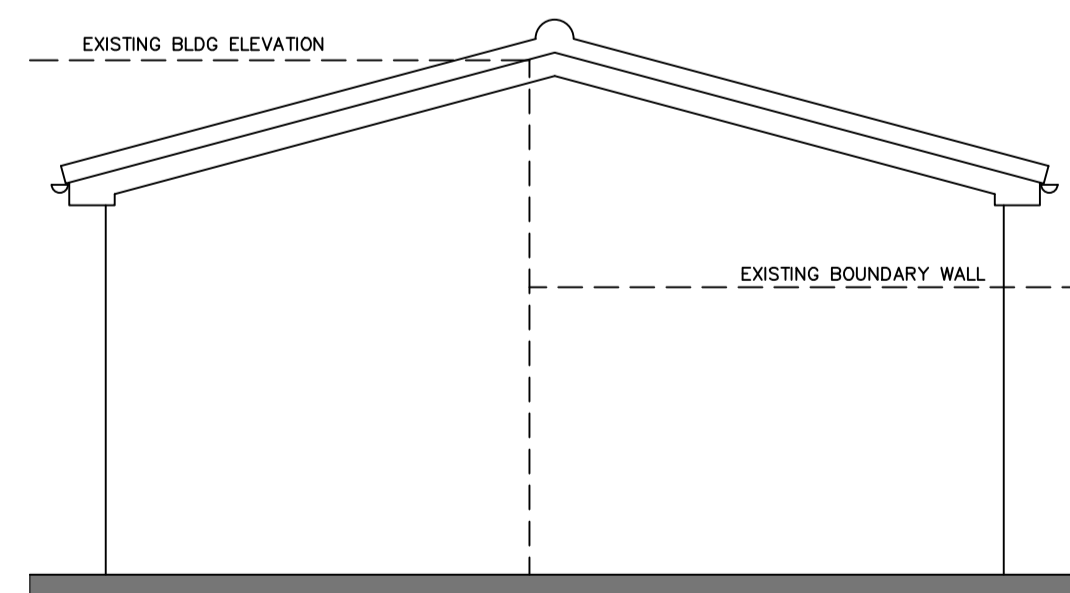


Existing North elevation
 Unit 5 - commercial unit @ 1:50 scale

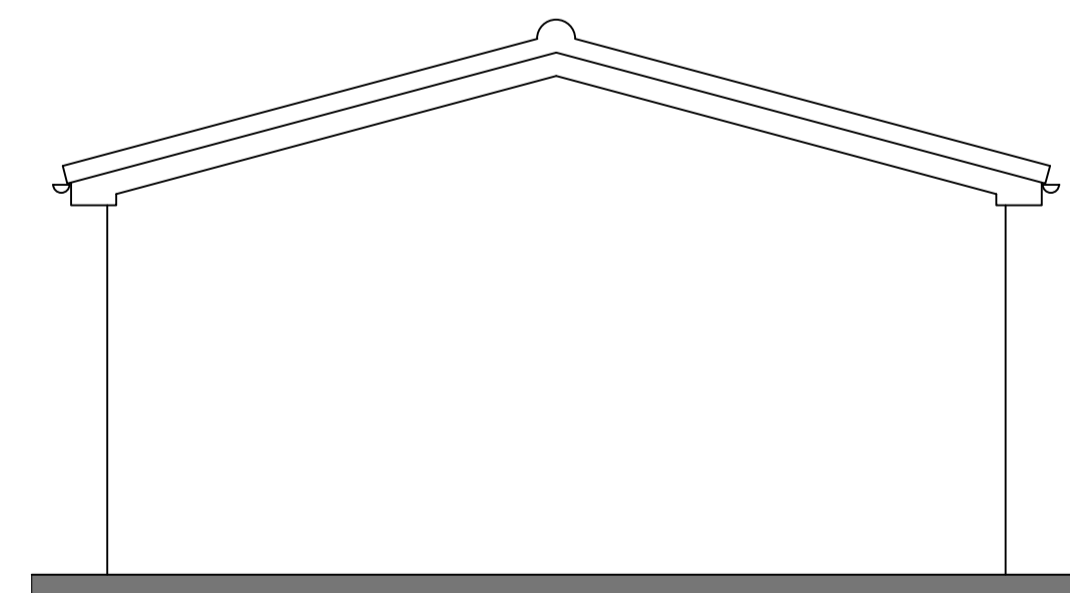


Existing South elevation
 Unit 5 - commercial unit @ 1:50 scale

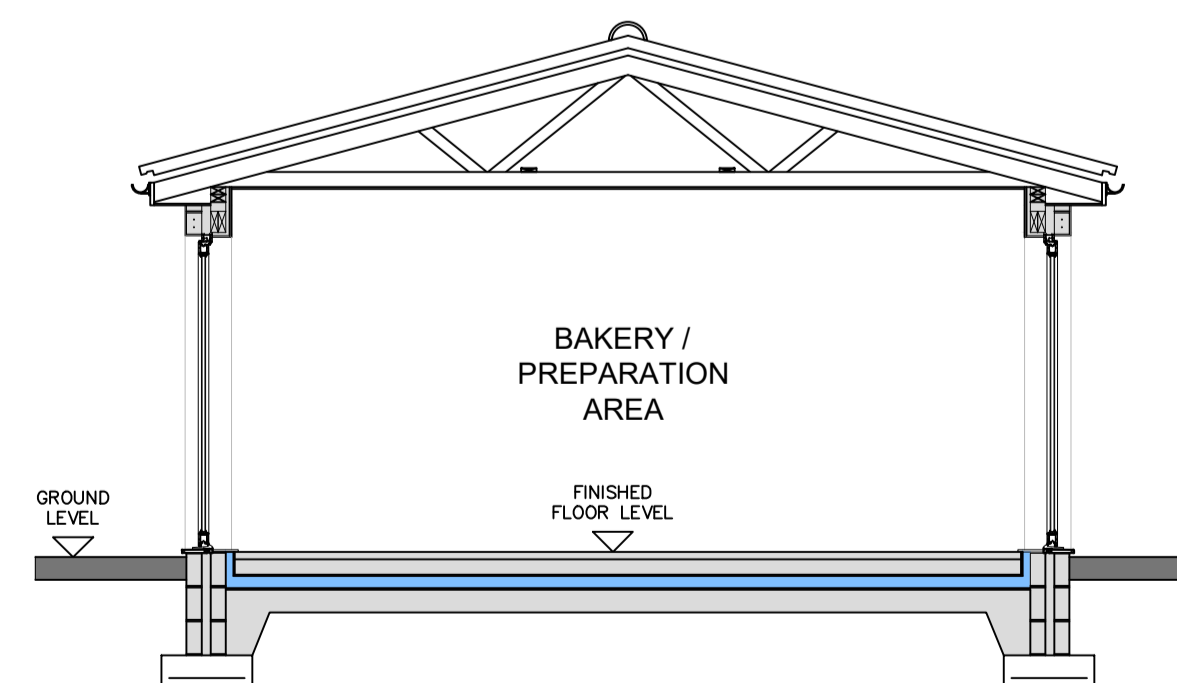

Existing section A-A
 Unit 5 - commercial unit @ 1:50 scale

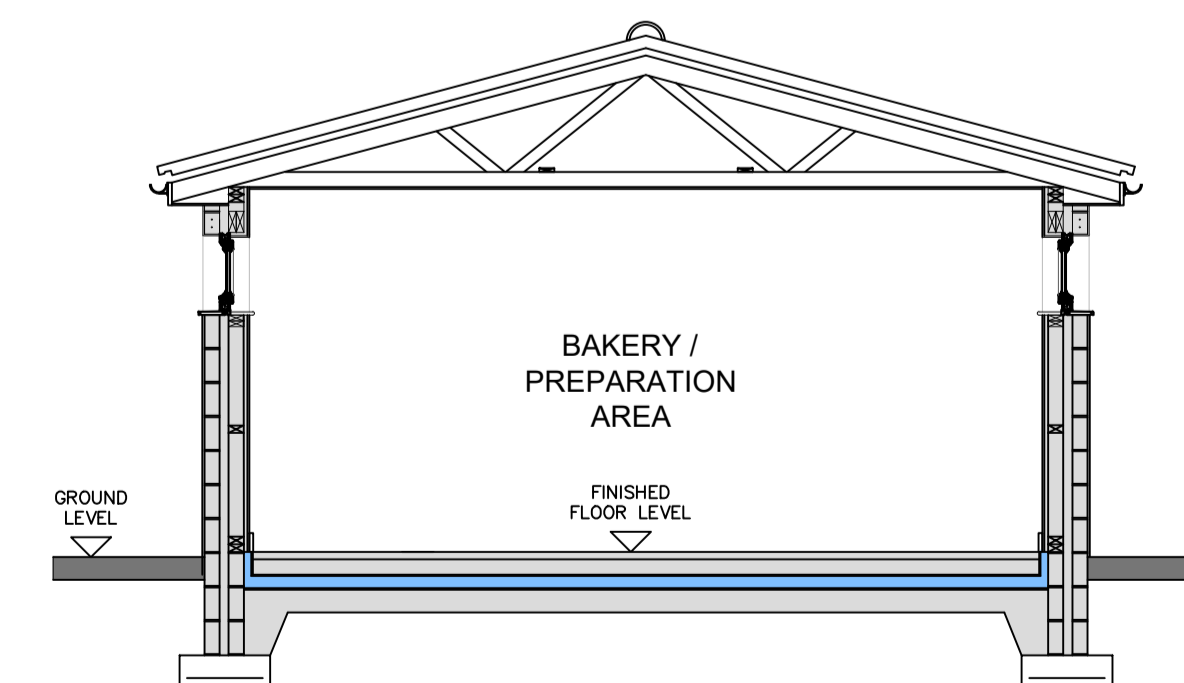

Existing section B-B
 Unit 5 - commercial unit @ 1:50 scale

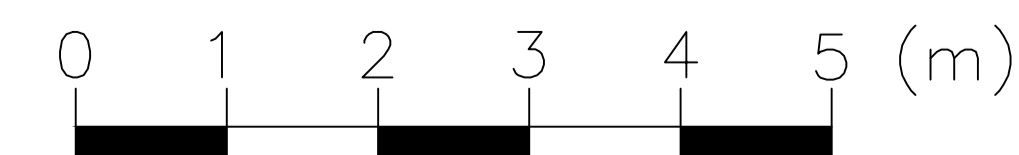

Rev	Description	Date

Status: **PLANNING**

Client: Mrs Anne McColm
 SR McColm Ltd.

Project: 156 Main Street,
 Prestwick,
 KA9 1PB

Drawing title: Existing - Unit 5
 Plans, elevations and sections

Date: JAN 2024 Scale: 1:50@A1 Drawn by: OE

ELLIOTT
 Architecture & Design

Address: 63 Milton Road, Prestwick, KA9 1PL
 Website: www.elliott-design.co.uk
 Email: info@elliott-design.co.uk
 Tel: 07790 058907

Drawing number: 0088-EX-002 Rev: -