


PLANNING APPLICATION

© Copyright BDA. All rights reserved. BDA is a trading name of Architects Ltd.
 This drawing is copyright of BDA. No unauthorised copying without prior consent of BDA.
 Attention is drawn to the owner / builder to consult with neighbouring owners before any work is carried out with regard to the Party Wall Act 1996.
IMPORTANT NOTICE: Works to be fully compliant with the CDM 2015 Regulations.
 Do not scale from this drawing - Use figured dimensions only (all levels & dimensions to be checked on site).

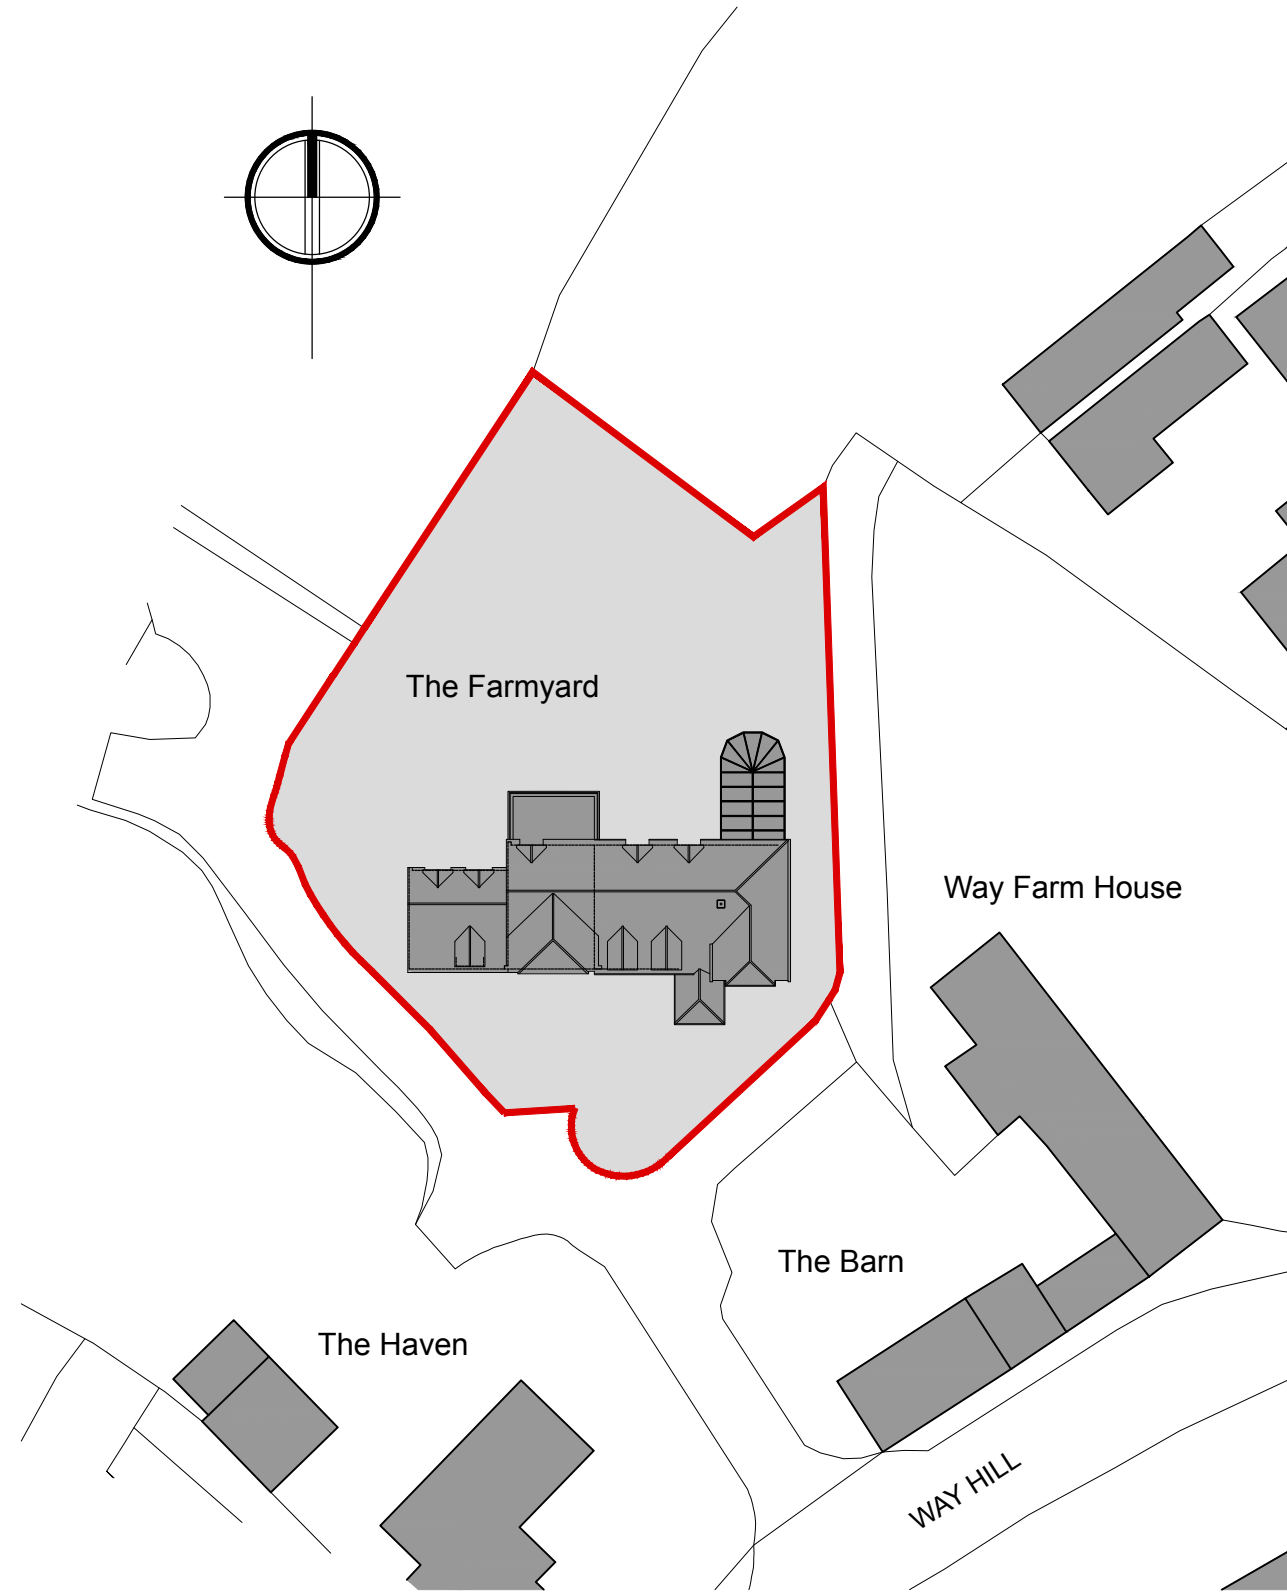

PROPOSED SITE PLAN 1:500



LOCATION PLAN 1:1250



Client:	
Mr Ian Robinson	
Location:	
The Farmyard Way Hill Minster, Ramsgate CT12 4HS	
Project:	
Proposed Side Extension	
(Proposed Site Plan & Location Plan)	
Drawn:	IS
Scale:	1:1250 @ A3
Drawing No:	23/181/11
Checked:	
Date:	DEC 2023
Rev:	-

BDA
 ARCHITECTURE
 RIBA
 Chartered Practice
 Studio on the Green
 Ballards Gore Golf Club
 Gore Road, Canewdon, Essex, SS4 2DA
 Telephone: (01702) 548 588
www.bdarchitecture.co.uk