


PLANNING APPLICATION

Copyright BDA. All rights reserved. BDA is a trading name of Archford Ltd.
 This drawing is copyright of BDA. No unauthorised copying without prior consent of BDA.
 Attention is drawn to the owner / builder to consult with neighbouring owners before any work is carried out with regard to the Party Wall Act 1996.
IMPORTANT NOTICE: Works to be fully compliant with the CDM 2015 Regulations.
 Do not scale from this drawing - Use figured dimensions only (all levels & dimensions to be checked on site).

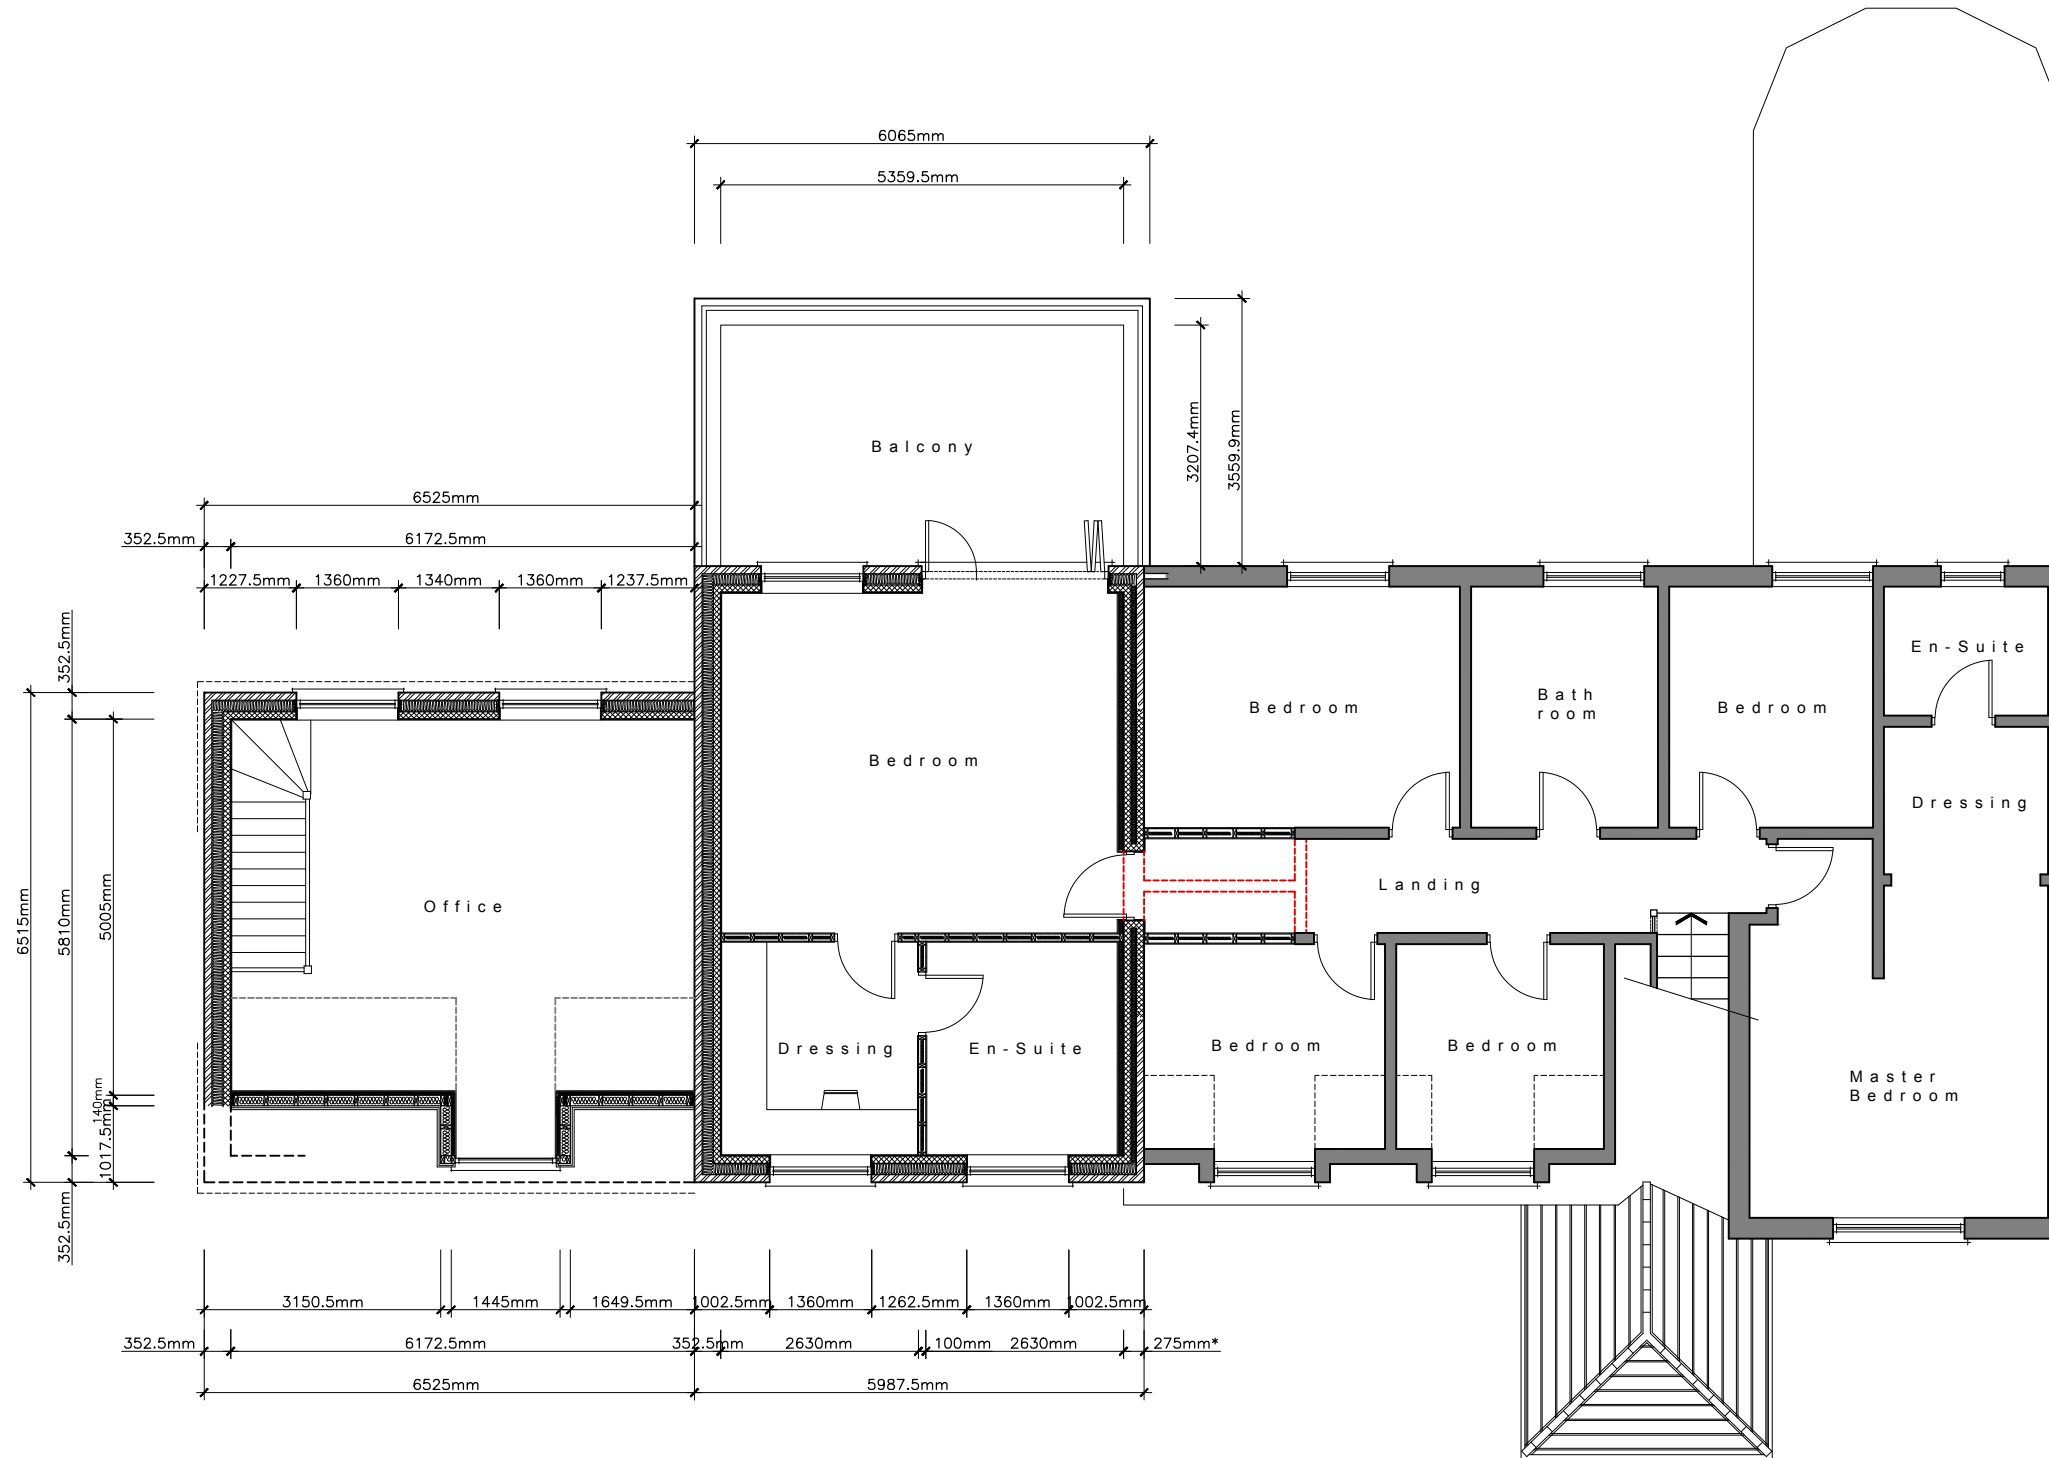

PROPOSED **FIRST FLOOR PLAN** 1:100



REV A - REAR WINDOWS REVISED - 4/1/24

Client:
Mr Ian Robinson

Location:
The Farmyard
Way Hill
Minster, Ramsgate
CT12 4HS

Project:
Proposed Side Extension

(Proposed Plans)

Drawn: IS

Scale: 1:100 @ A3

Drawing No:
23/181/07

Checked:

Date: DEC 2023

Rev: A

BDA
 ARCHITECTURE
 RIBA
 Chartered Practice

Studio on the Green
 Ballards Gore Golf Club
 Gore Road, Canewdon, Essex, SS4 2DA
 Telephone: (01702) 548 588
www.bdarchitecture.co.uk