


# PLANNING APPLICATION

Copyright BDA. All rights reserved. BDA is a trading name of Archived Ltd.  
 This drawing is copyright of BDA. No unauthorised copying without prior consent of BDA.  
 Attention is drawn to the owner / builder to consult with neighbouring owners before any work is carried out with regard to the Party Wall Act 1996.  
**IMPORTANT NOTICE:** Works to be fully compliant with the CDM 2015 Regulations.  
 Do not scale from this drawing - Use figured dimensions only (all levels & dimensions to be checked on site).

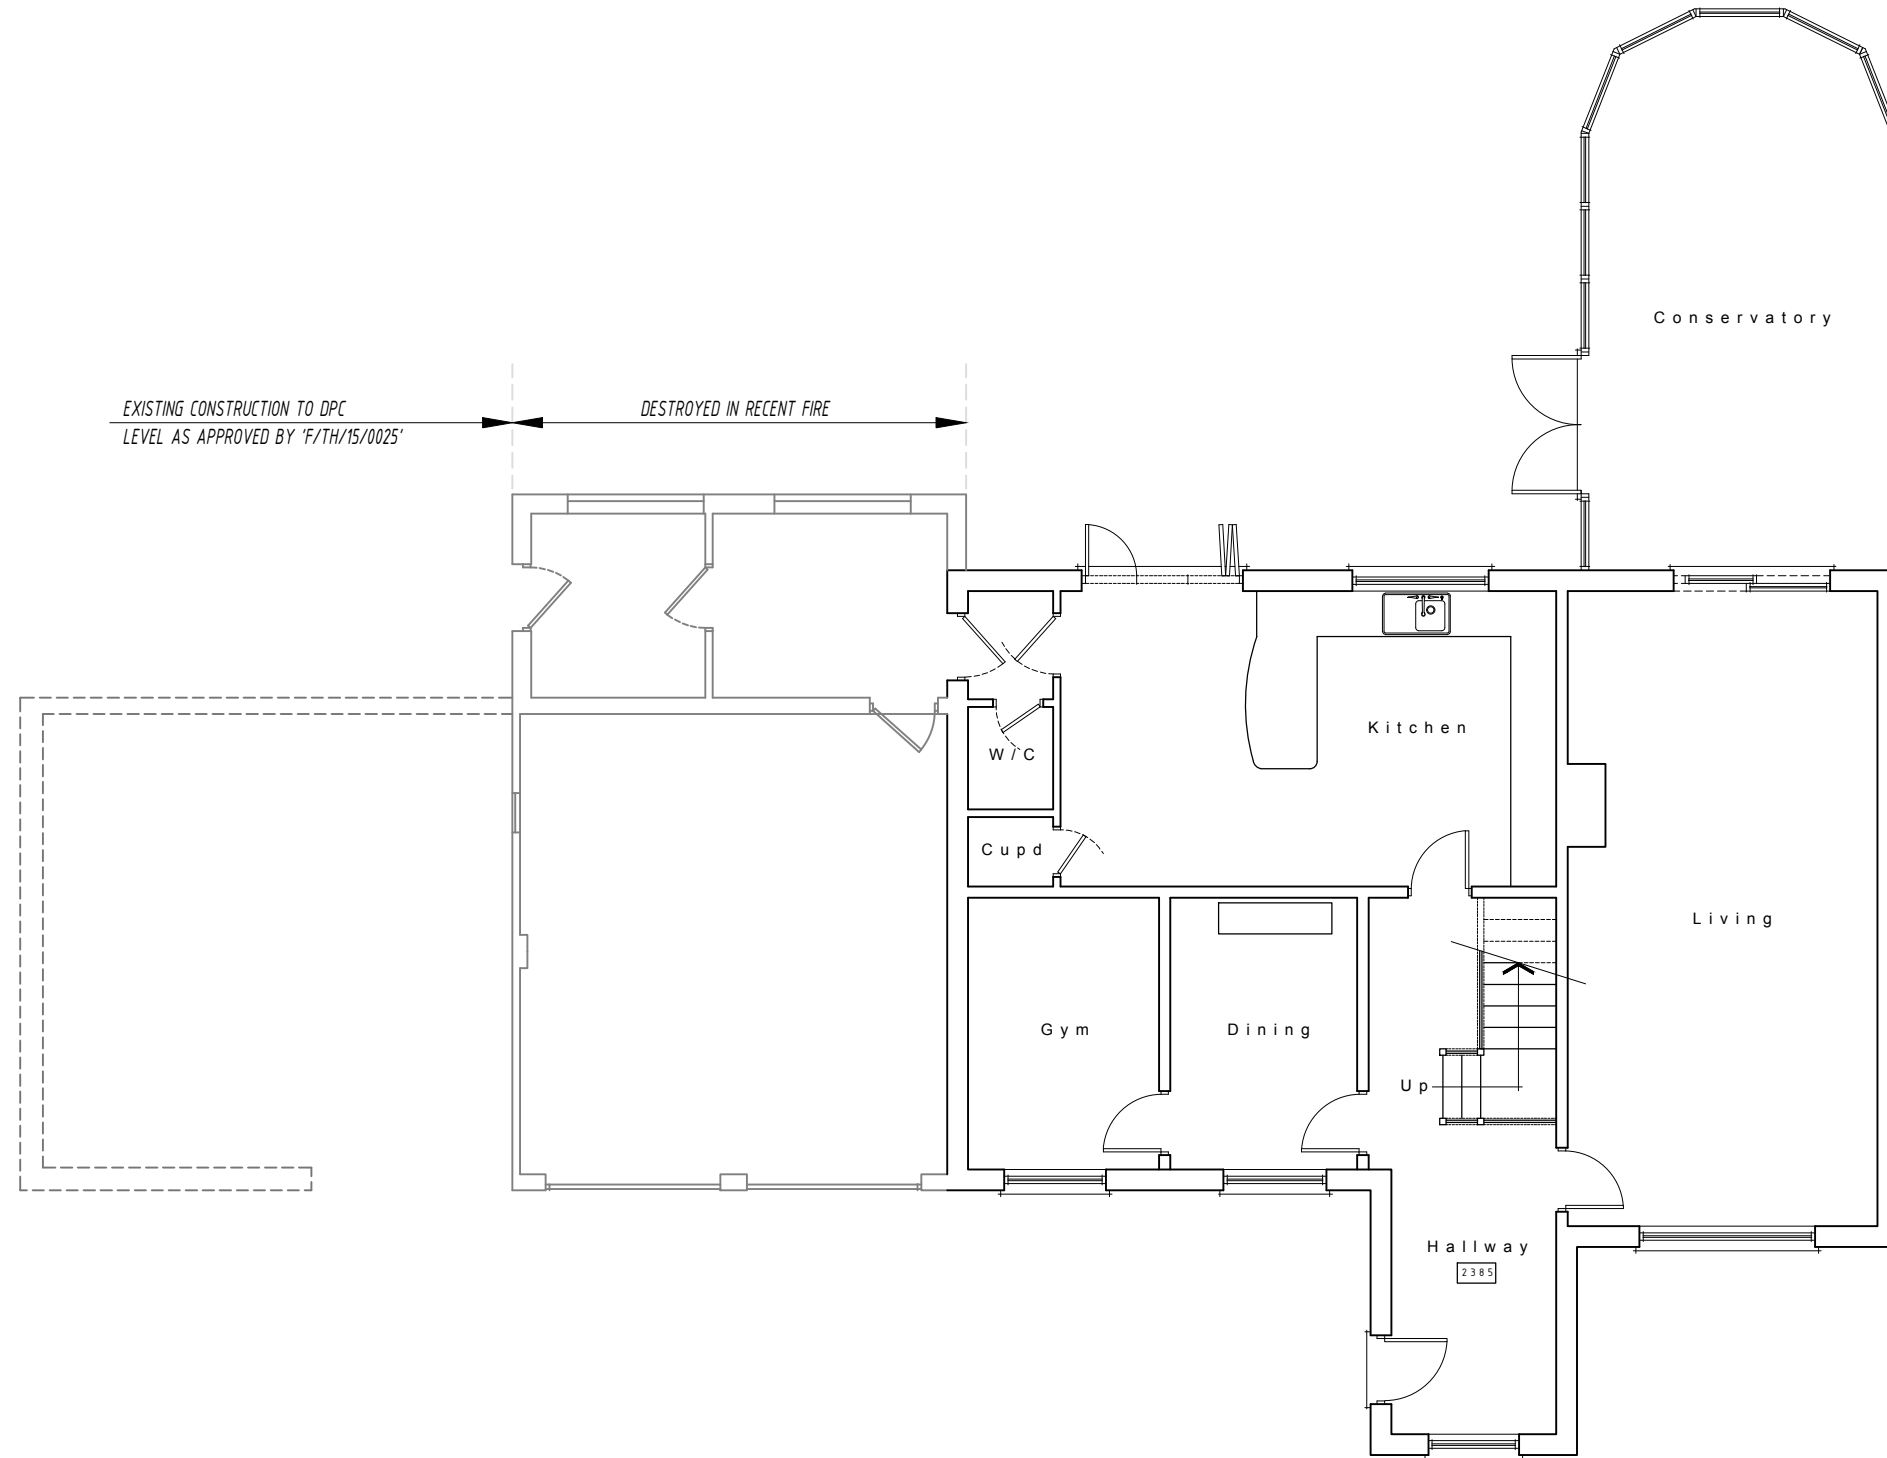

EXISTING **GROUND** FLOOR PLAN 1:100



Client:  
 Mr Ian Robinson  
 Location:  
 The Farmyard  
 Way Hill  
 Minster, Ramsgate  
 CT12 4HS  
 Project:  
 Proposed Side Extension  
 (Existing Plans)  
 Drawn: IS  
 Scale: 1:100 @ A3  
 Drawing No: 23/181/01  
 Checked:  
 Date: DEC 2023  
 Rev: -

**BDA**  
 ARCHITECTURE  
 RIBA  
 Chartered Practice  
 Studio on the Green  
 Ballards Gore Golf Club  
 Gore Road, Canewdon, Essex, SS4 2DA  
 Telephone: (01702) 548 588  
[www.bdarchitecture.co.uk](http://www.bdarchitecture.co.uk)