


PLANNING APPLICATION

Copyright BDA. All rights reserved. BDA is a trading name of Archford Ltd.
 This drawing is copyright of BDA. No unauthorised copying without prior consent of BDA.
 Attention is drawn to the owner / builder to consult with neighbouring owners before any work is carried out with regard to the Party Wall Act 1996.
 IMPORTANT NOTICE: Works to be fully compliant with the CDM 2015 Regulations.
 Do not scale from this drawing - Use figured dimensions only (all levels & dimensions to be checked on site).

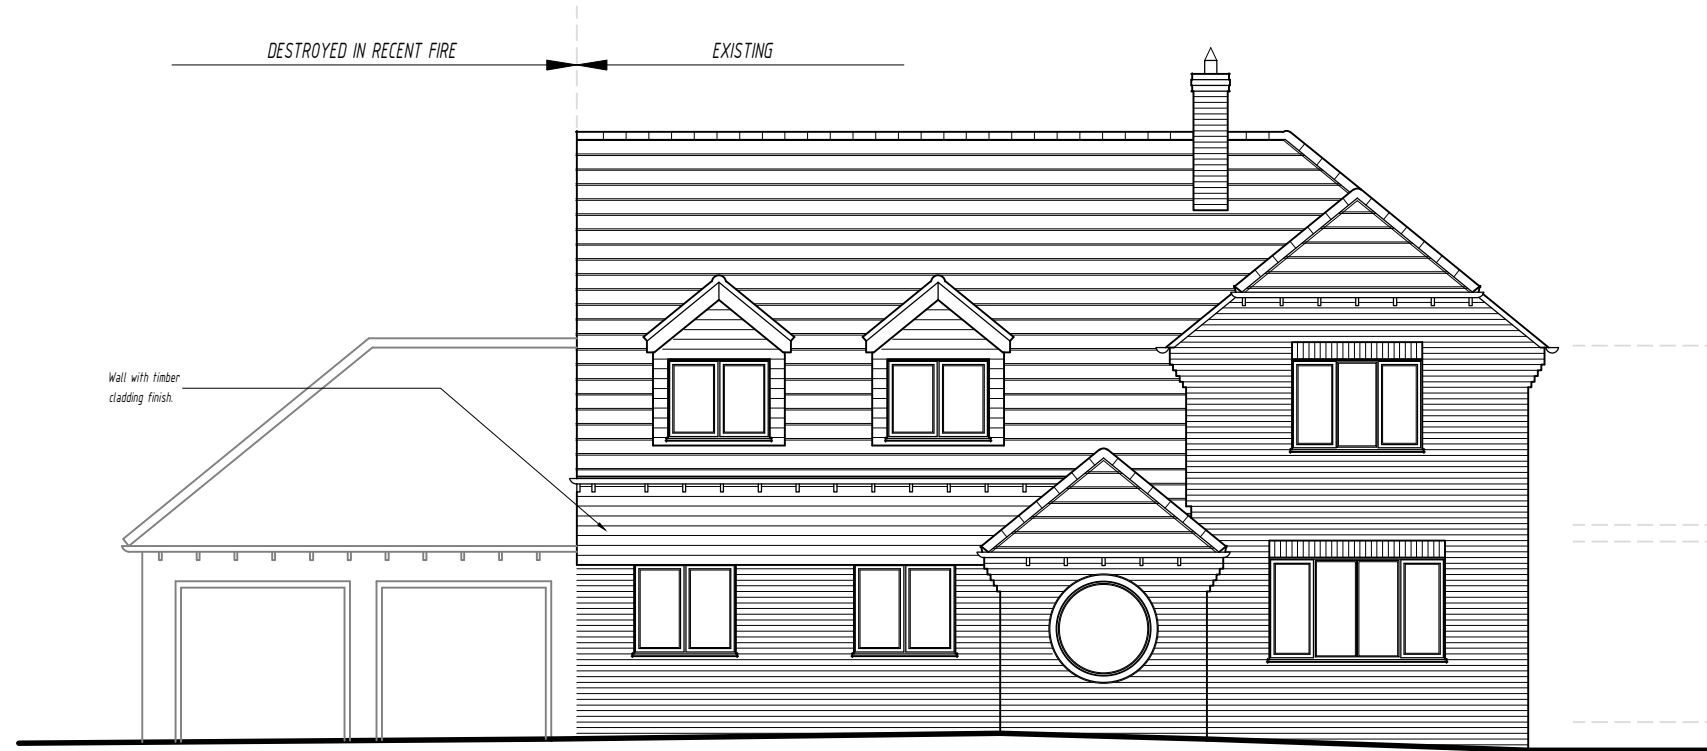

EXISTING FRONT ELEVATION 1:100



EXISTING SIDE ELEVATION 1:100



REV A - SIDE DORMER ADDED - 4/1/24

Client:
 Mr Ian Robinson
 Location:
 The Farmyard
 Way Hill
 Minster, Ramsgate
 CT12 4HS

Project:
 Proposed Side Extension

(Existing Elevations)

Drawn: IS
 Scale: 1:100 @ A3
 Drawing No: 23/181/04
 Checked:
 Date: DEC 2023
 Rev: A

BDA
 ARCHITECTURE
 RIBA
 Chartered Practice
 Studio on the Green
 Ballards Gore Golf Club
 Gore Road, Canewdon, Essex, SS4 2DA
 Telephone: (01702) 548 588
www.bdarchitecture.co.uk