


FRONT ELEVATION
(Elevation 'A' on Block Plan)
PROPOSED

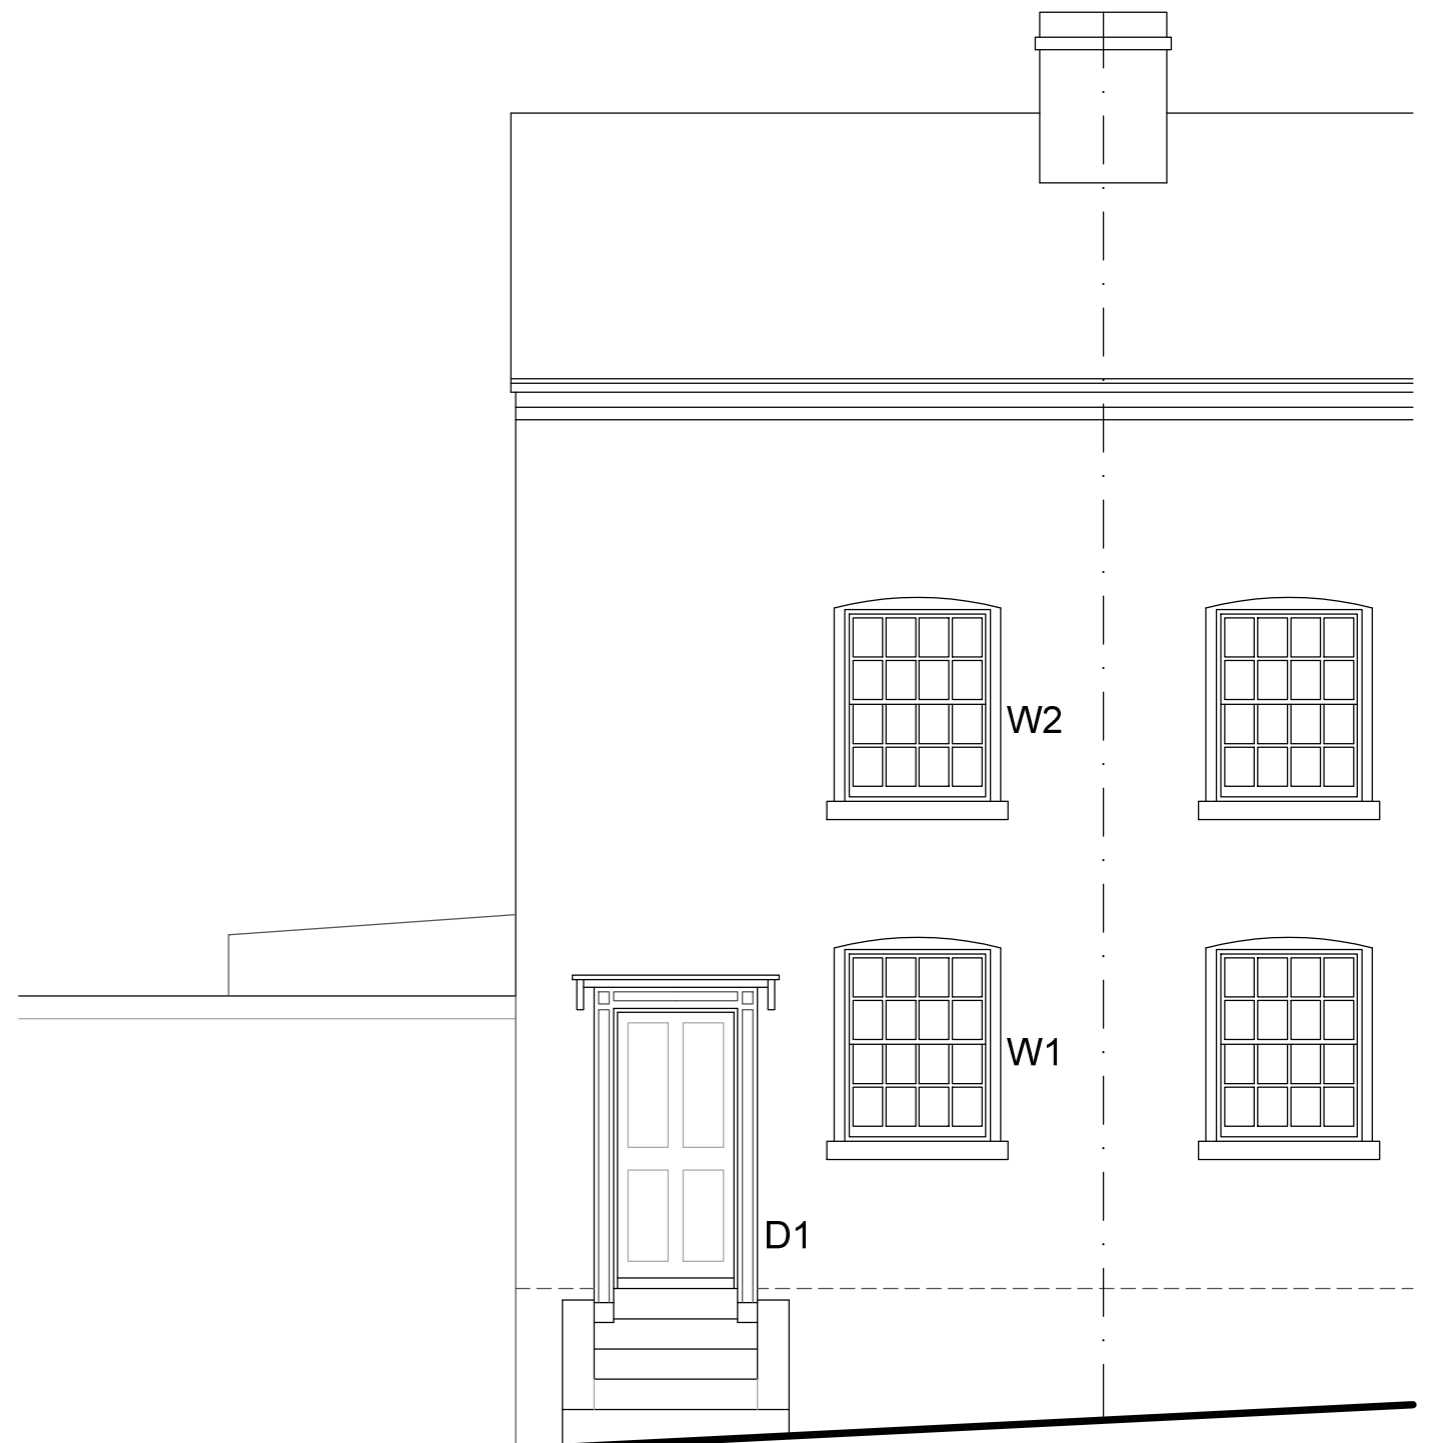

FRONT ELEVATION
(Elevation 'A' on Block Plan)
EXISTING

WINDOWS W1 & W2, AND DOOR D1 -
EXISTING WINDOWS & DOOR TO BE REPLACED -
SUBJECT TO ARTICLE 4 DIRECTIVE

WINDOWS W1 & W2, AND DOOR D1 -
Frames to be constructed in hardwood,
vac treated, with 4 layer paint finish.
All glazing below 800mm above floor level
to be toughened safety glass
Windows to achieve u-value of 1.6 or better
Internal hardware to be polished brass
Colours:
window & door frames - white (RAL 9010)
door - purple



www.heeleysarchitects.co.uk

Client
BidConnecter Ltd

Project
5 Bank Street
Bridgnorth
WV16 4AJ

Existing & Proposed
Elevation - A 1:50

Date 18-01-24

Drawing No. 2320H - 1