




Front Elevation (North East)



Side Elevation (North West)





Rear Elevation (South West)


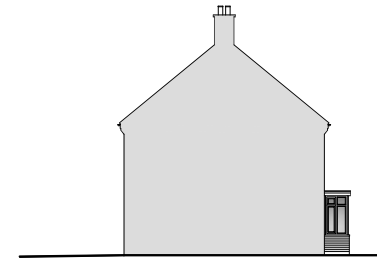


Side Elevation (South East)


Existing Elevations
Scale: 1:100

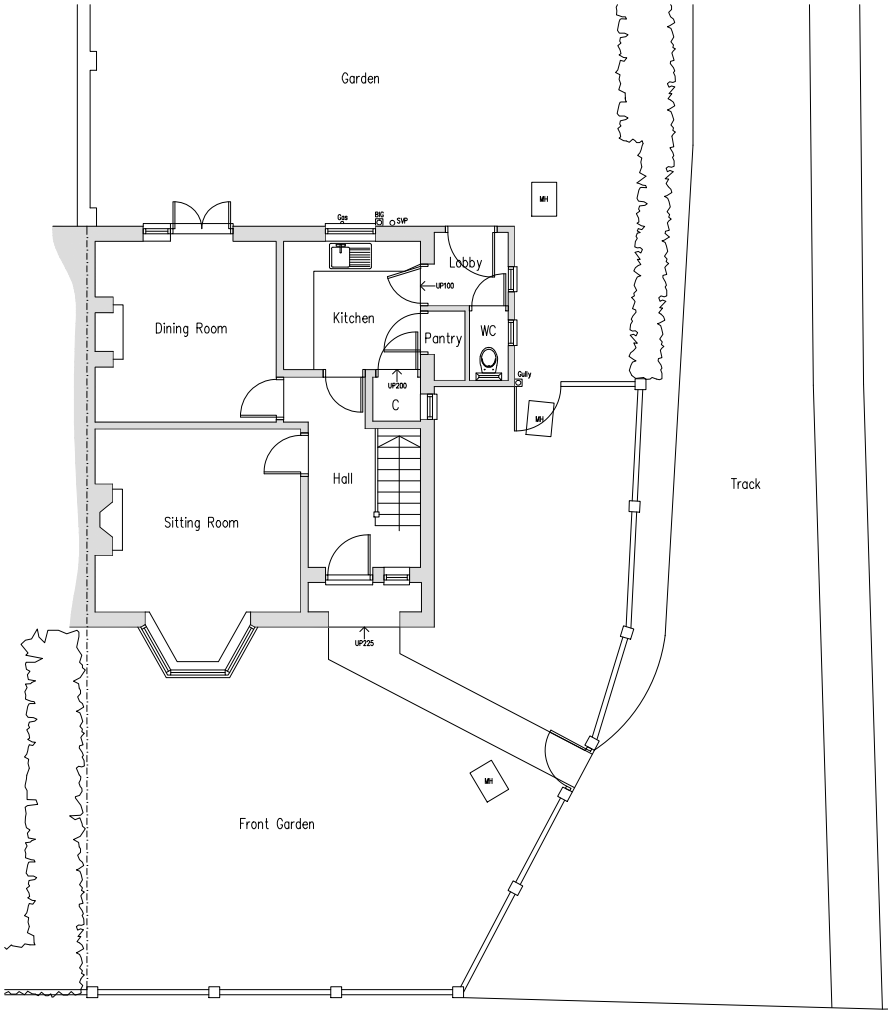 


Existing Ground Floor Plan
Scale: 1:50

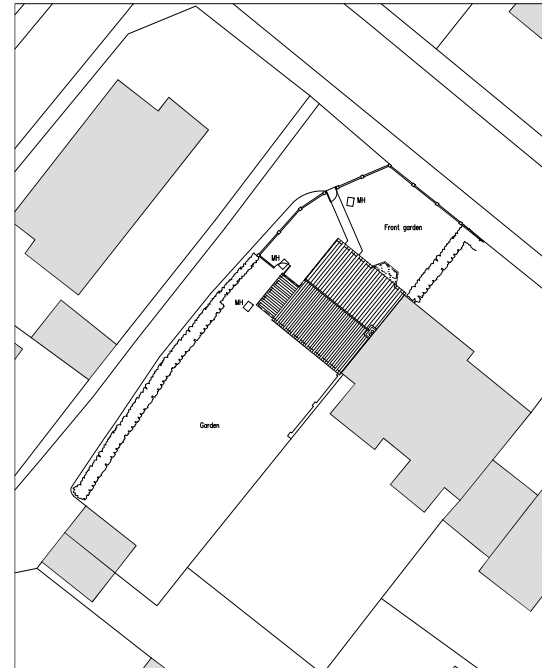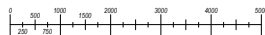


Existing Site Plan
Scale: 1:200

 

NORTH

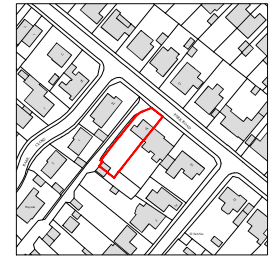

Location Plan
Scale: 1:1250

 

NORTH

Nick Peasland

ARCHITECTURAL SERVICES

Belmont House, Hall Street, Long Melford, Sudbury, Suffolk, CO10 9JF
Tel: 07966 152864 Fax: 01787 211898 Email: info@nickpeasland.co.uk

Client:

Mr & Mrs N. Eley

Project:

Proposed single storey side / rear extension and associated alterations - 26 Park Road, Sudbury, Suffolk, CO10 2QB

Subject:

Existing Floor Plan, Elevations, Site Plan And Location Plan

DRAWN	MJM	REVISIONS:
DATE	Nov 2023	---
SCALES	As Shown	ISSUE at A1 DRAWING No. 2838/01