



Front Elevation (North East)

Side Elevation (North West)


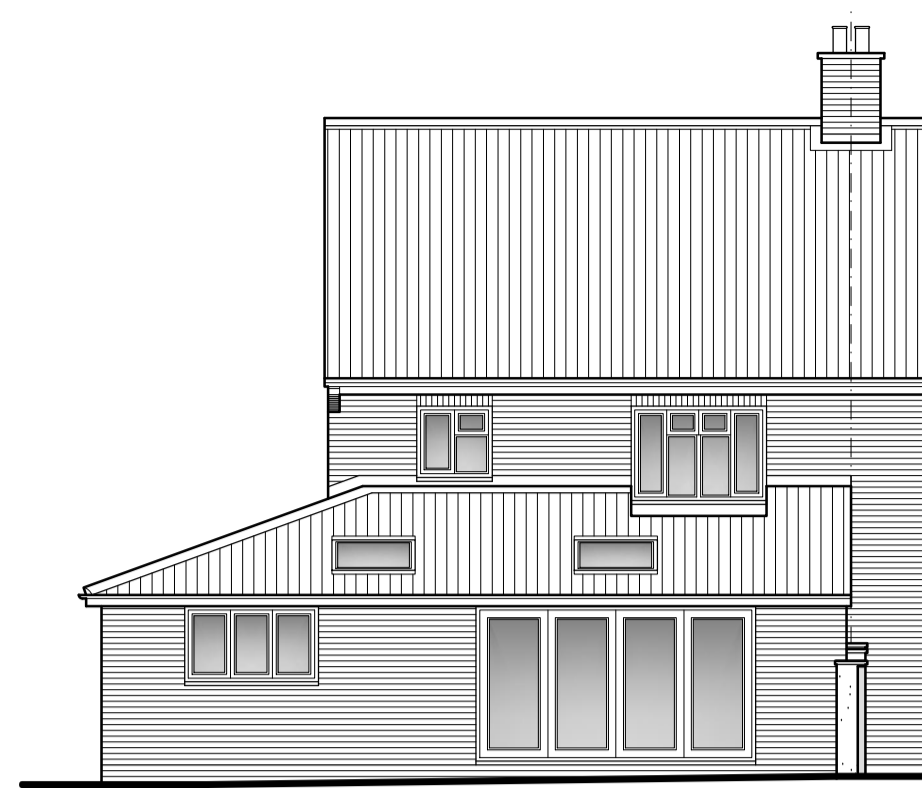


Rear Elevation (South West)


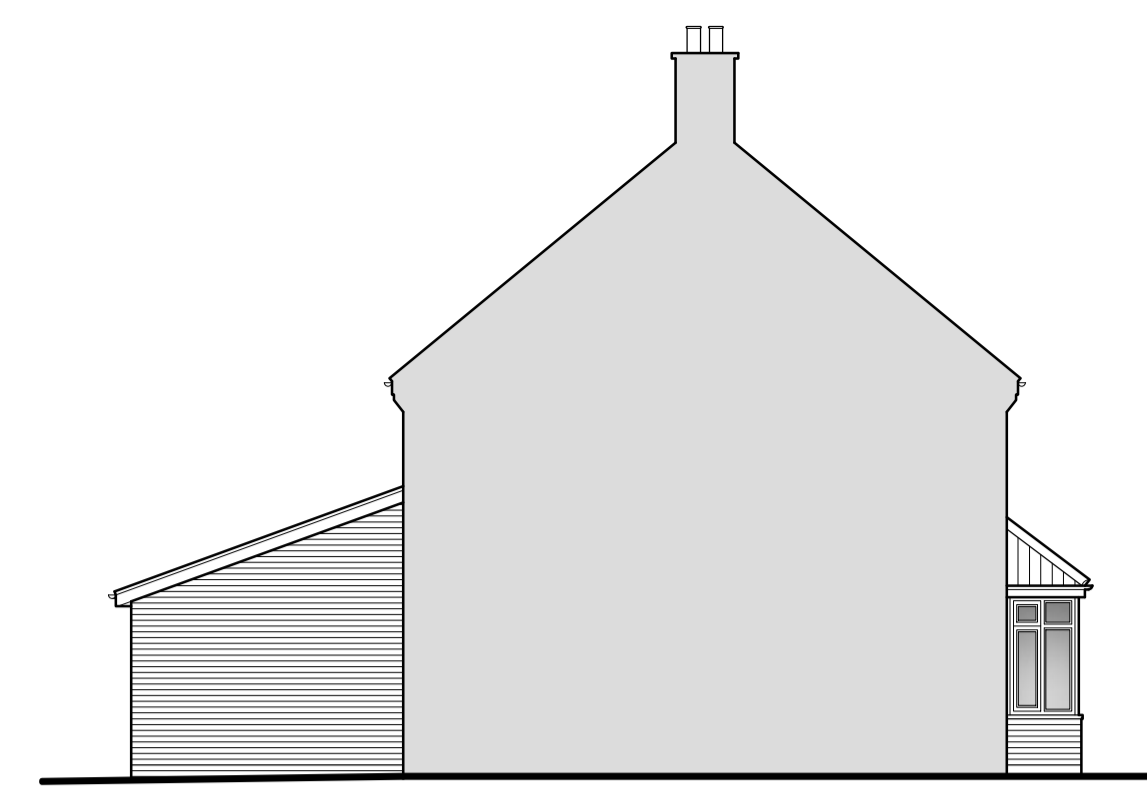


Side Elevation (South East)


**Proposed Elevations**  
Scale: 1:100

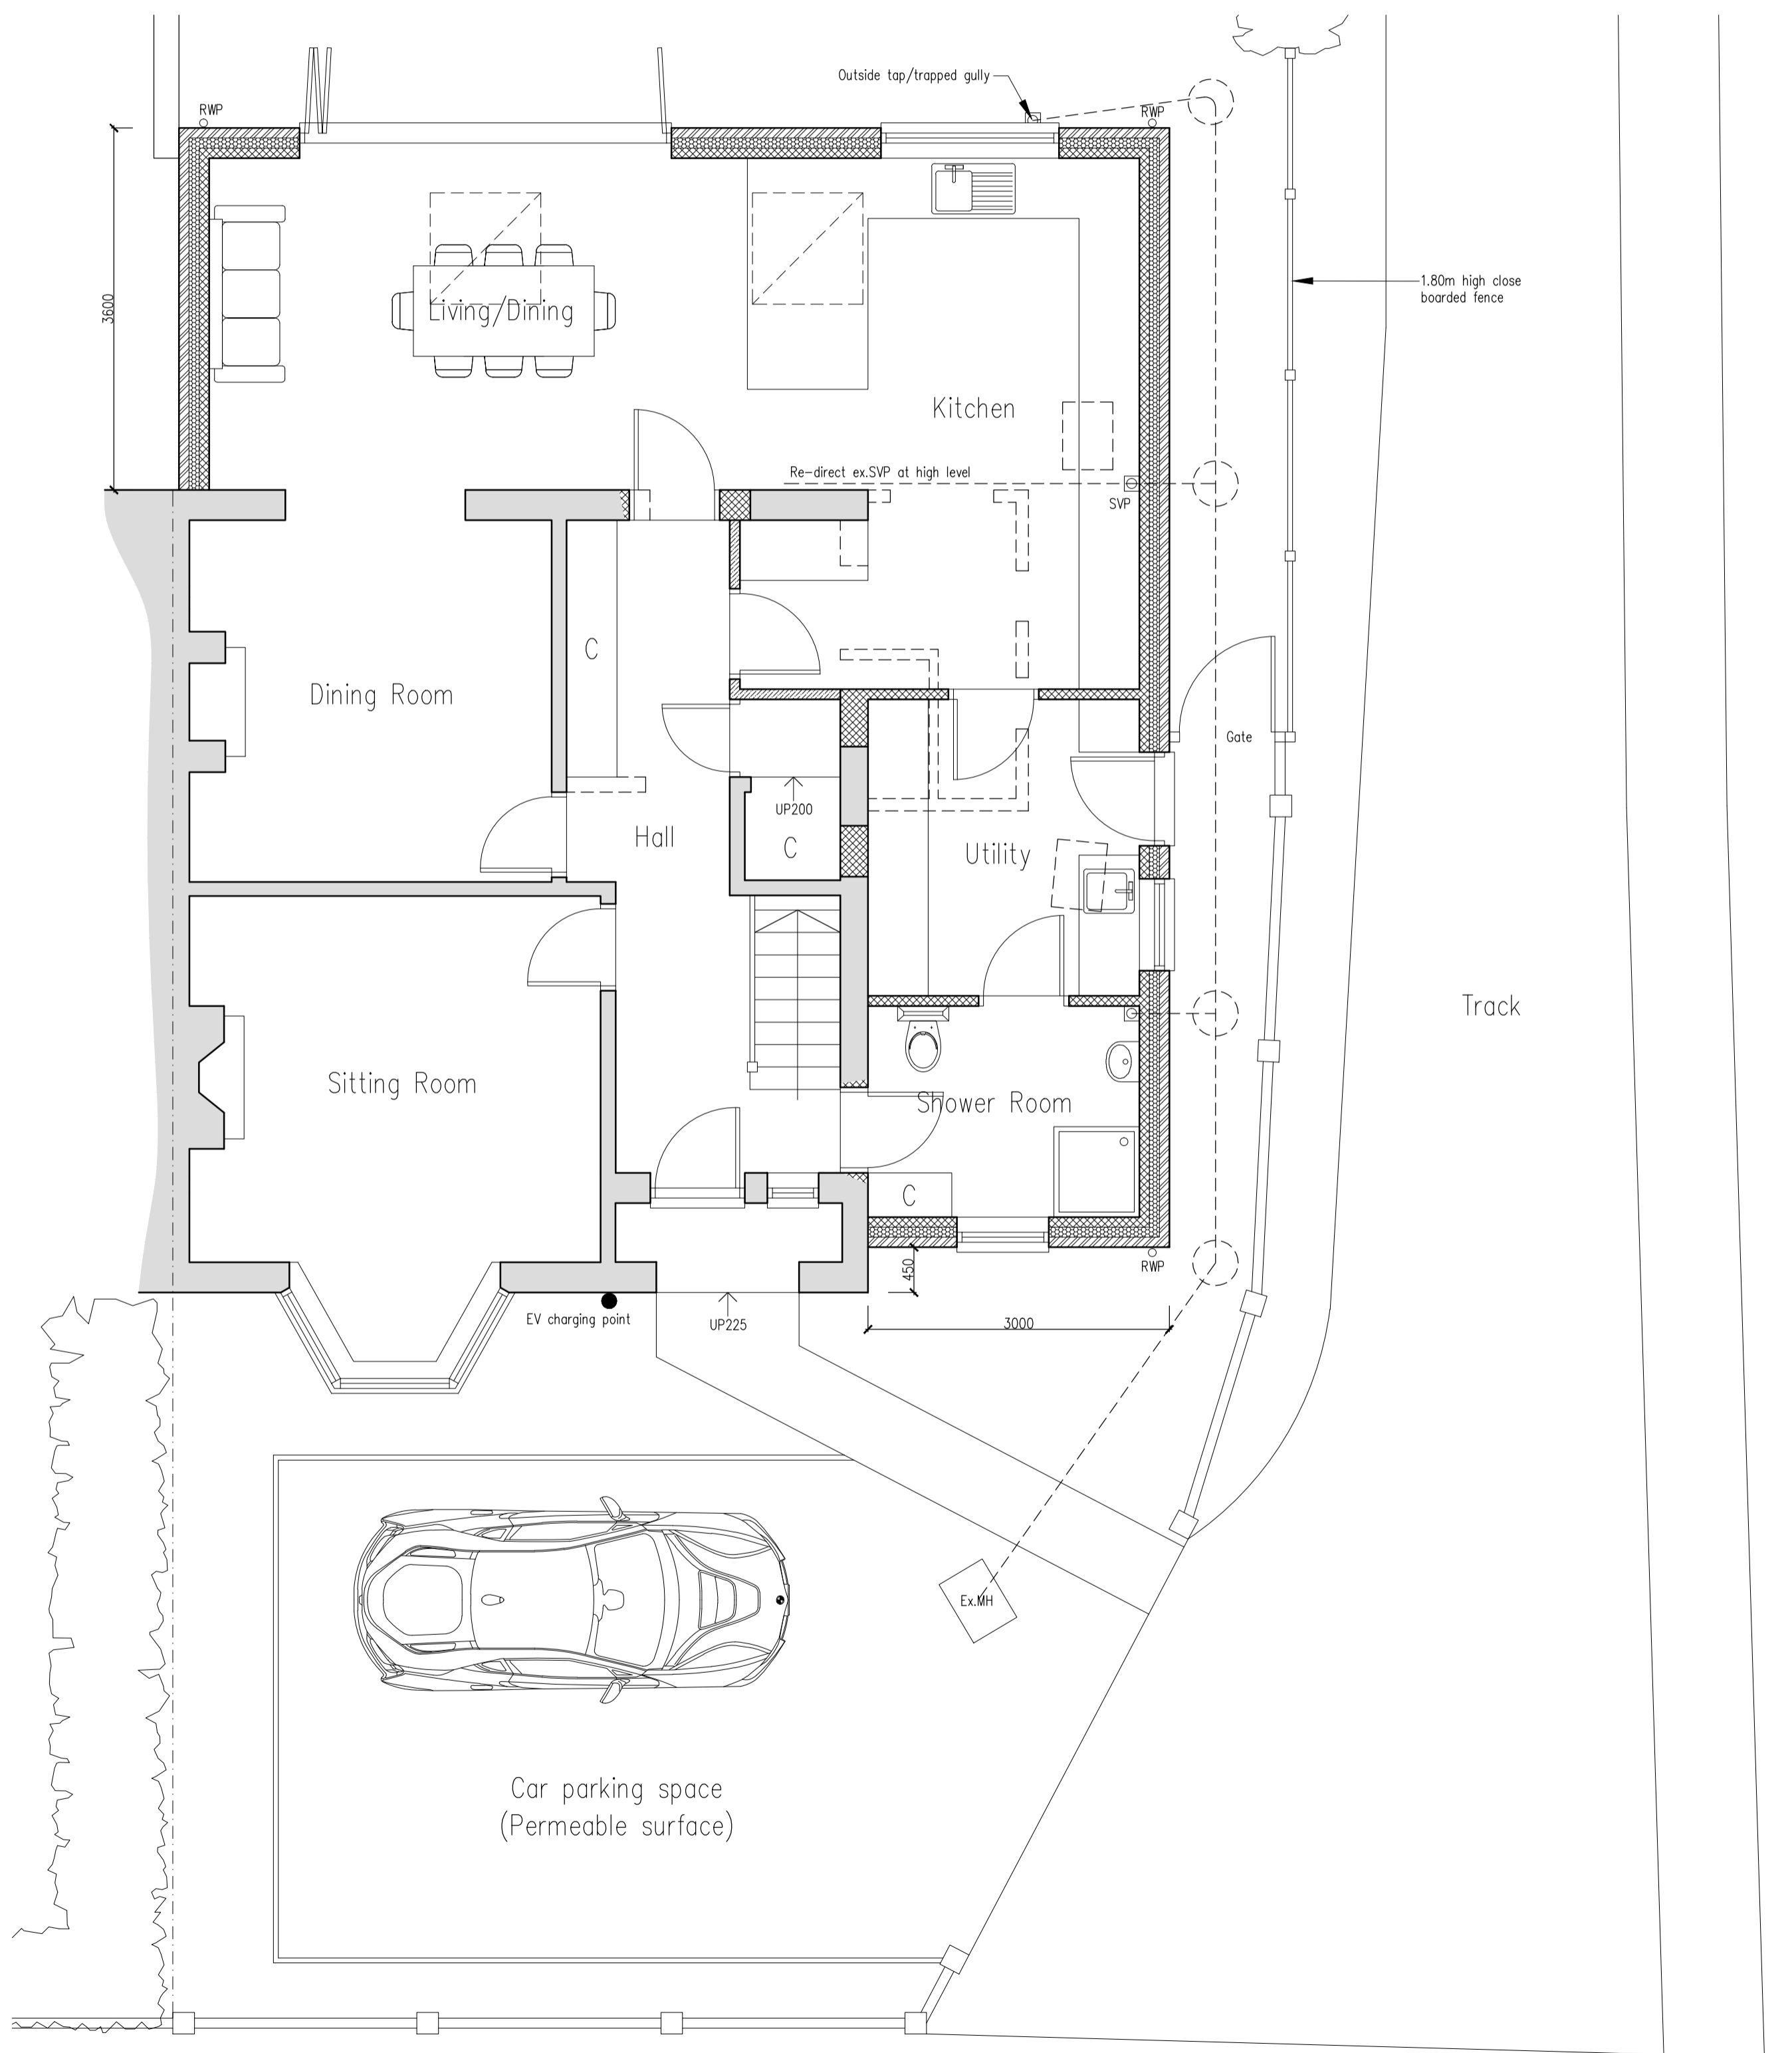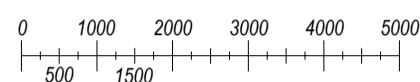

**Proposed Ground Floor Plan**  
Scale: 1:50

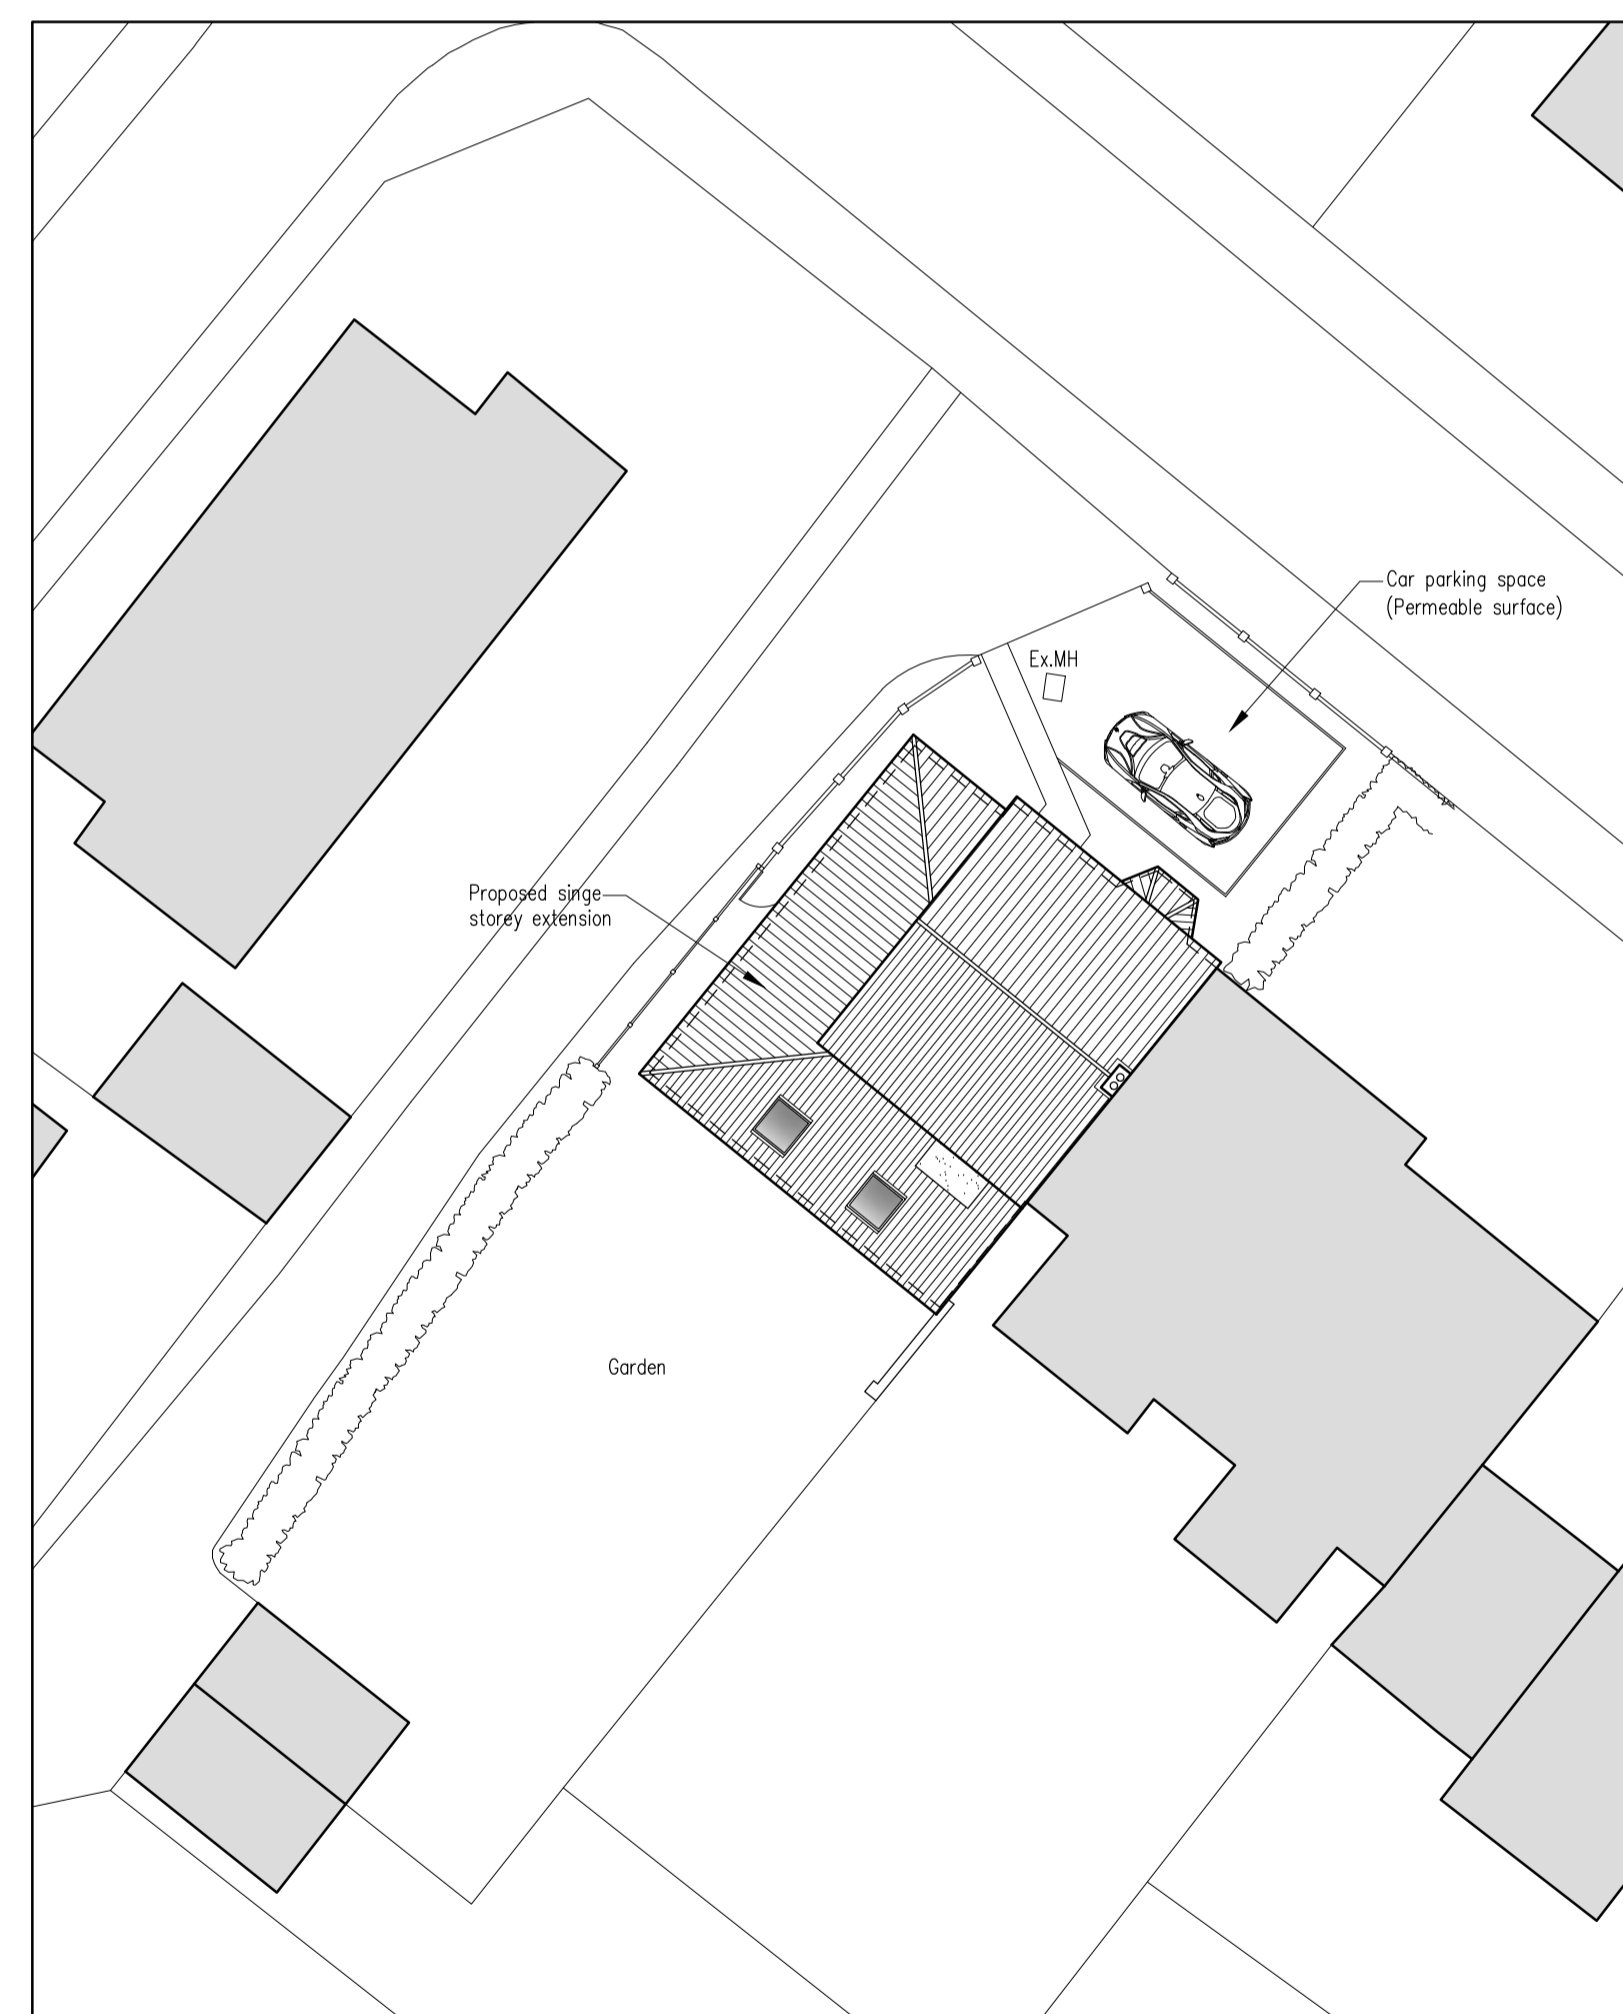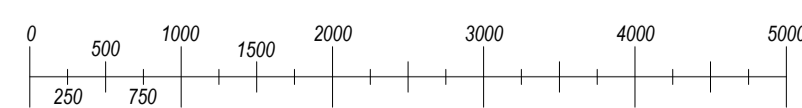

**Proposed Site Plan**  
Scale: 1:200

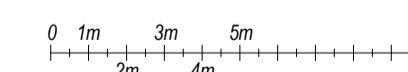

**Nick Peasland**

ARCHITECTURAL SERVICES

Belmont House, Hall Street, Long Melford, Sudbury, Suffolk, CO10 9JF  
Tel: 07966 152864 Fax: 01787 211898 Email: info@nickpeasland.co.uk

**Client:**  
Mr & Mrs N. Eley

**Project:**  
Proposed single storey side / rear extension and associated alterations - 26 Park Road, Sudbury, Suffolk, CO10 2QB

**Subject:**  
Proposed Floor Plan, Elevations And Site Plan

DRAWN	MJM	REVISIONS:
DATE	Jan 2024	---
SCALES	As Shown	ISSUE at A1
		DRAWING No. 2838/02