


Proposed Front Elevation
Scale 1:100




Proposed Side Elevation
Scale 1:100

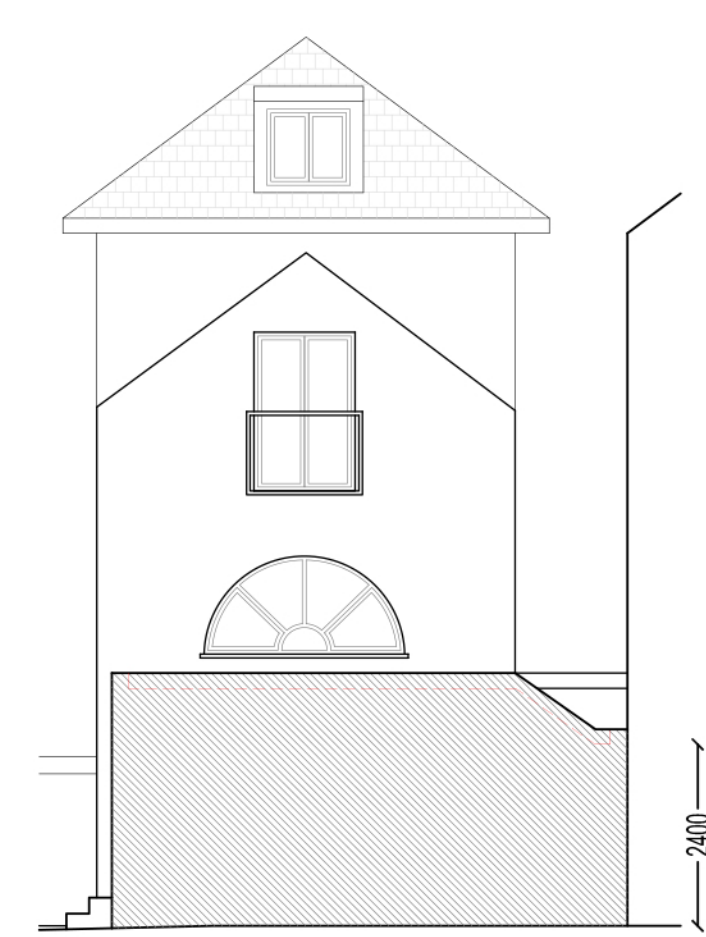


Proposed Rear Elevation
Scale 1:100

Flat 1 81.1 m ² 3 bedrooms 4 persons	Flat 2 43.0 m ² studio 1 person	Flat 3 62.5 m ² 1 bedroom 2 persons
--	---	---


Total area: 191.2 m²

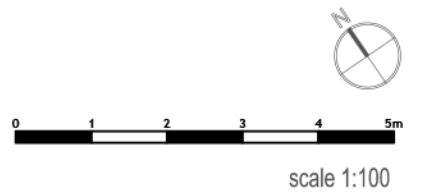


scale 1:100

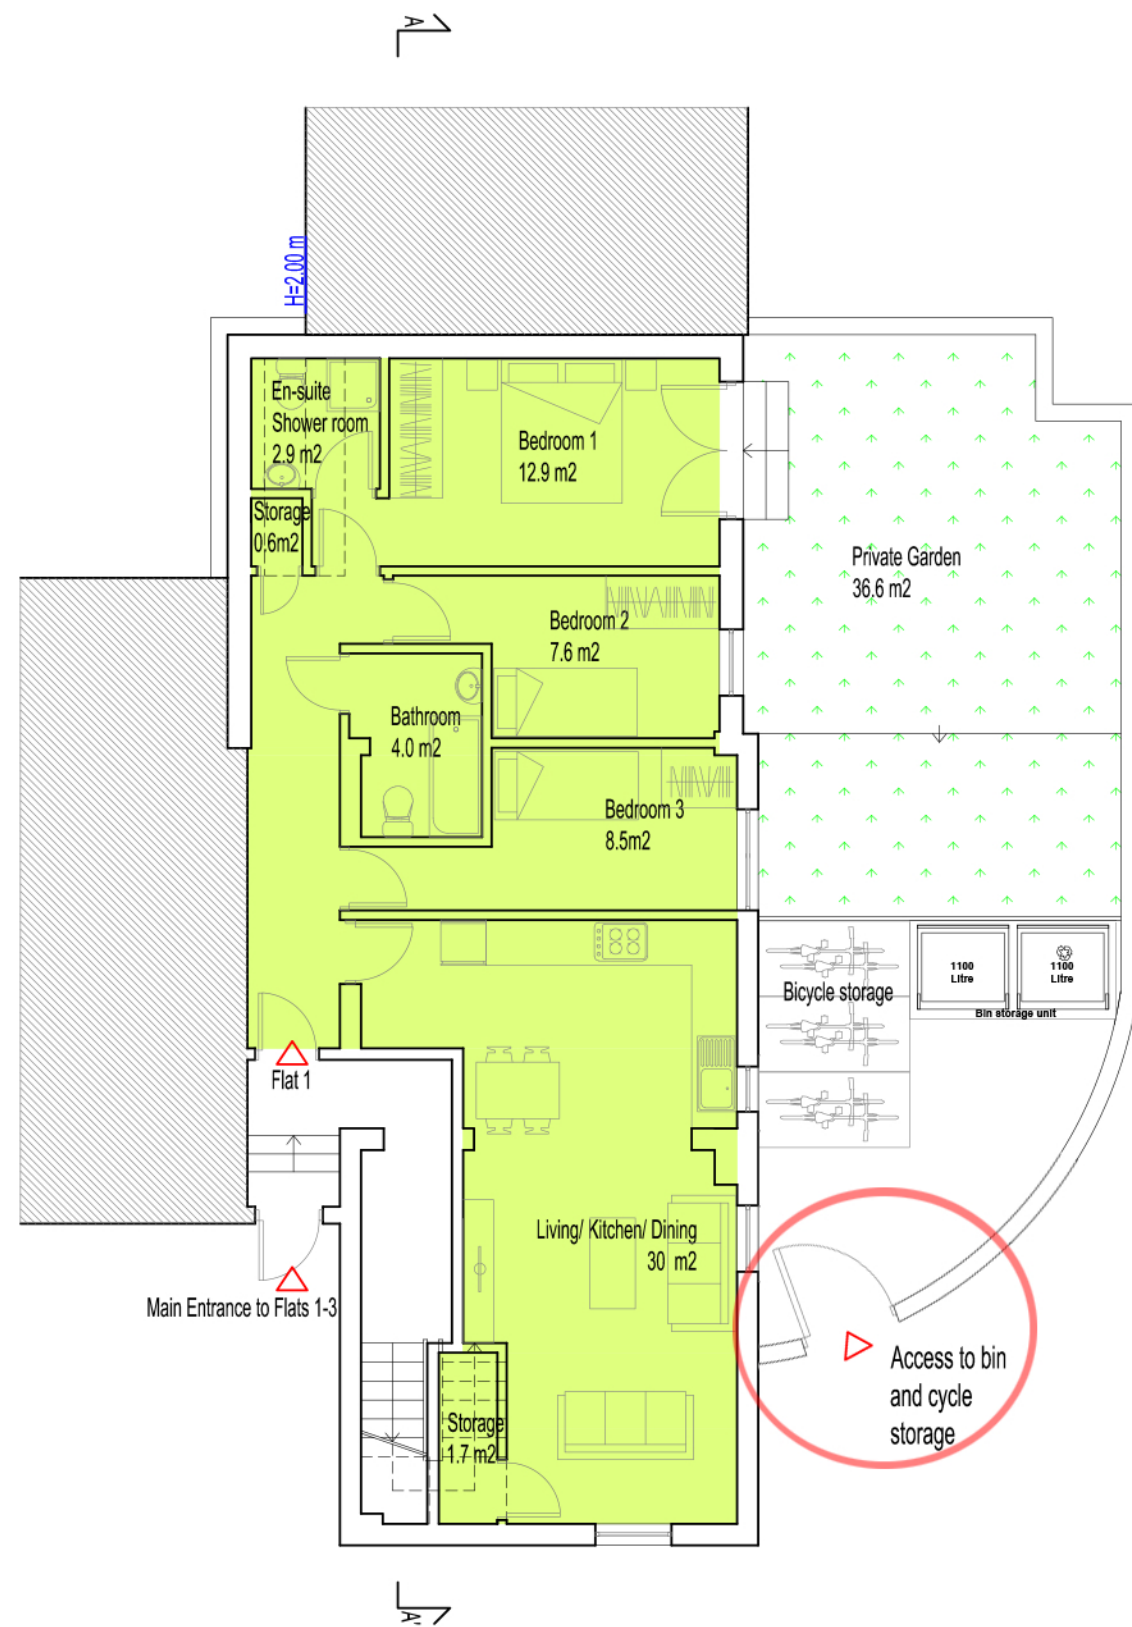

Proposed Ground Floor
Scale 1:100

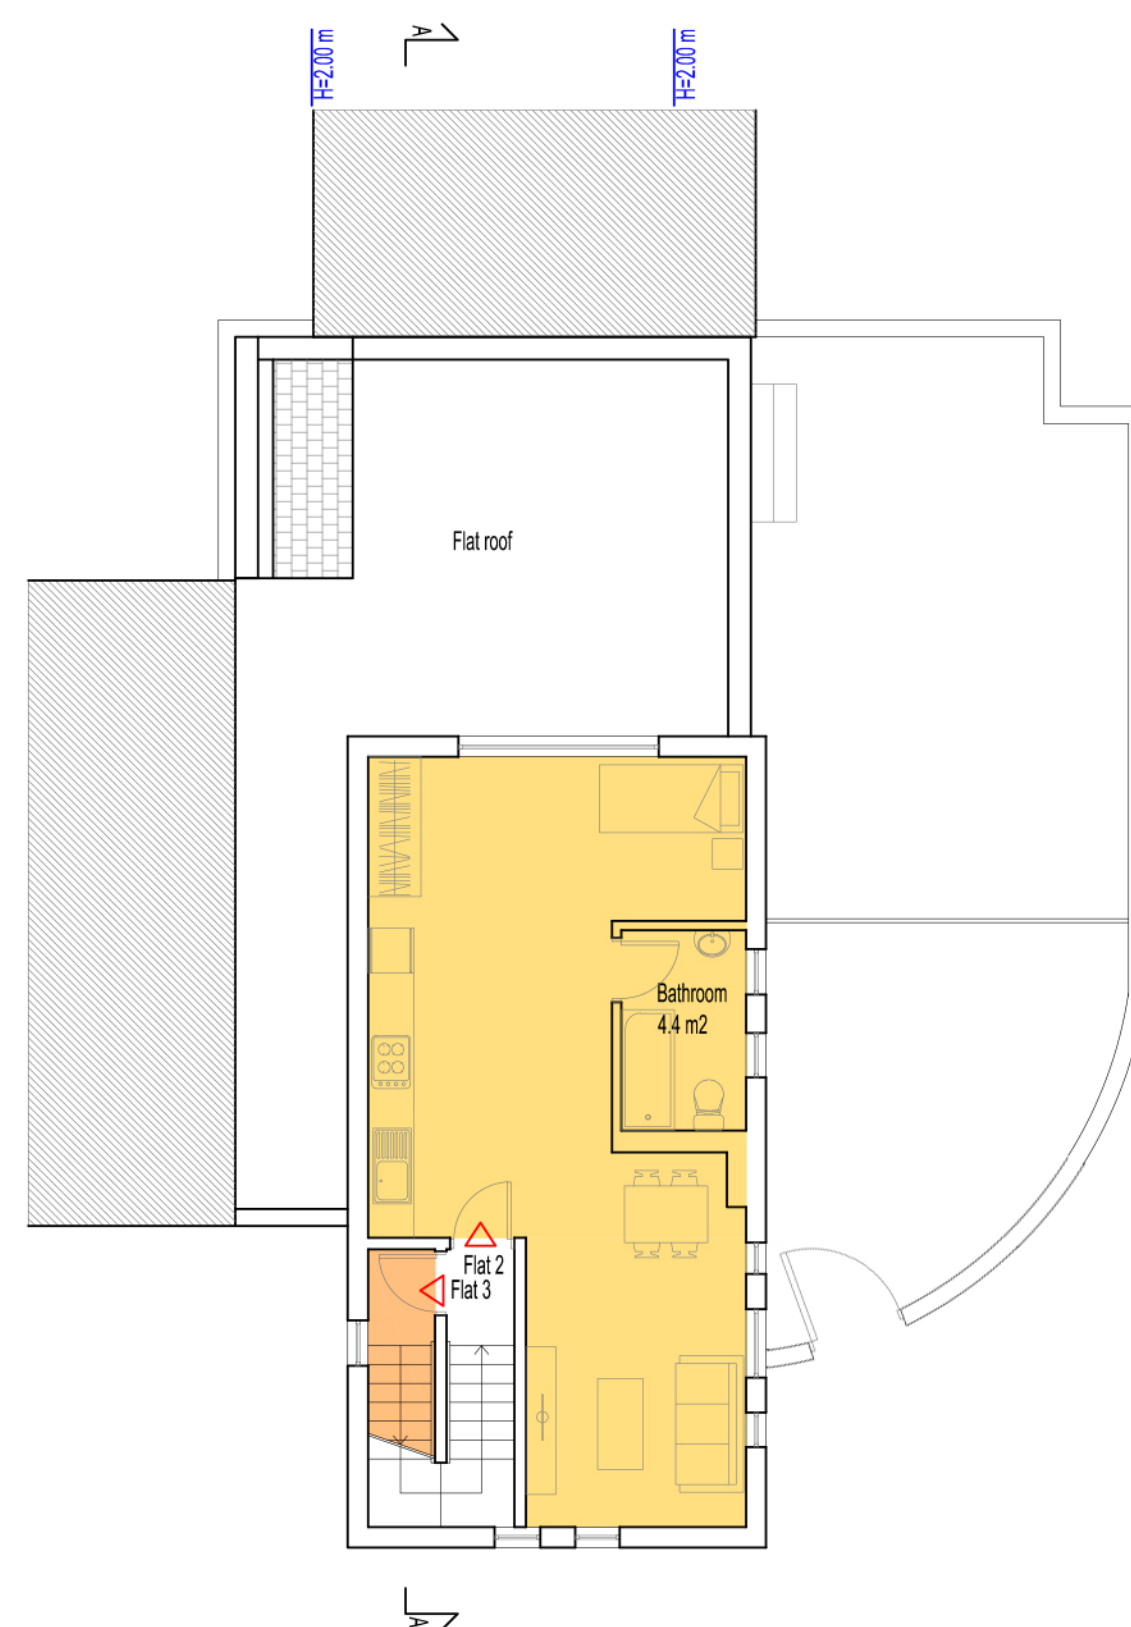

Proposed First Floor
Scale 1:100

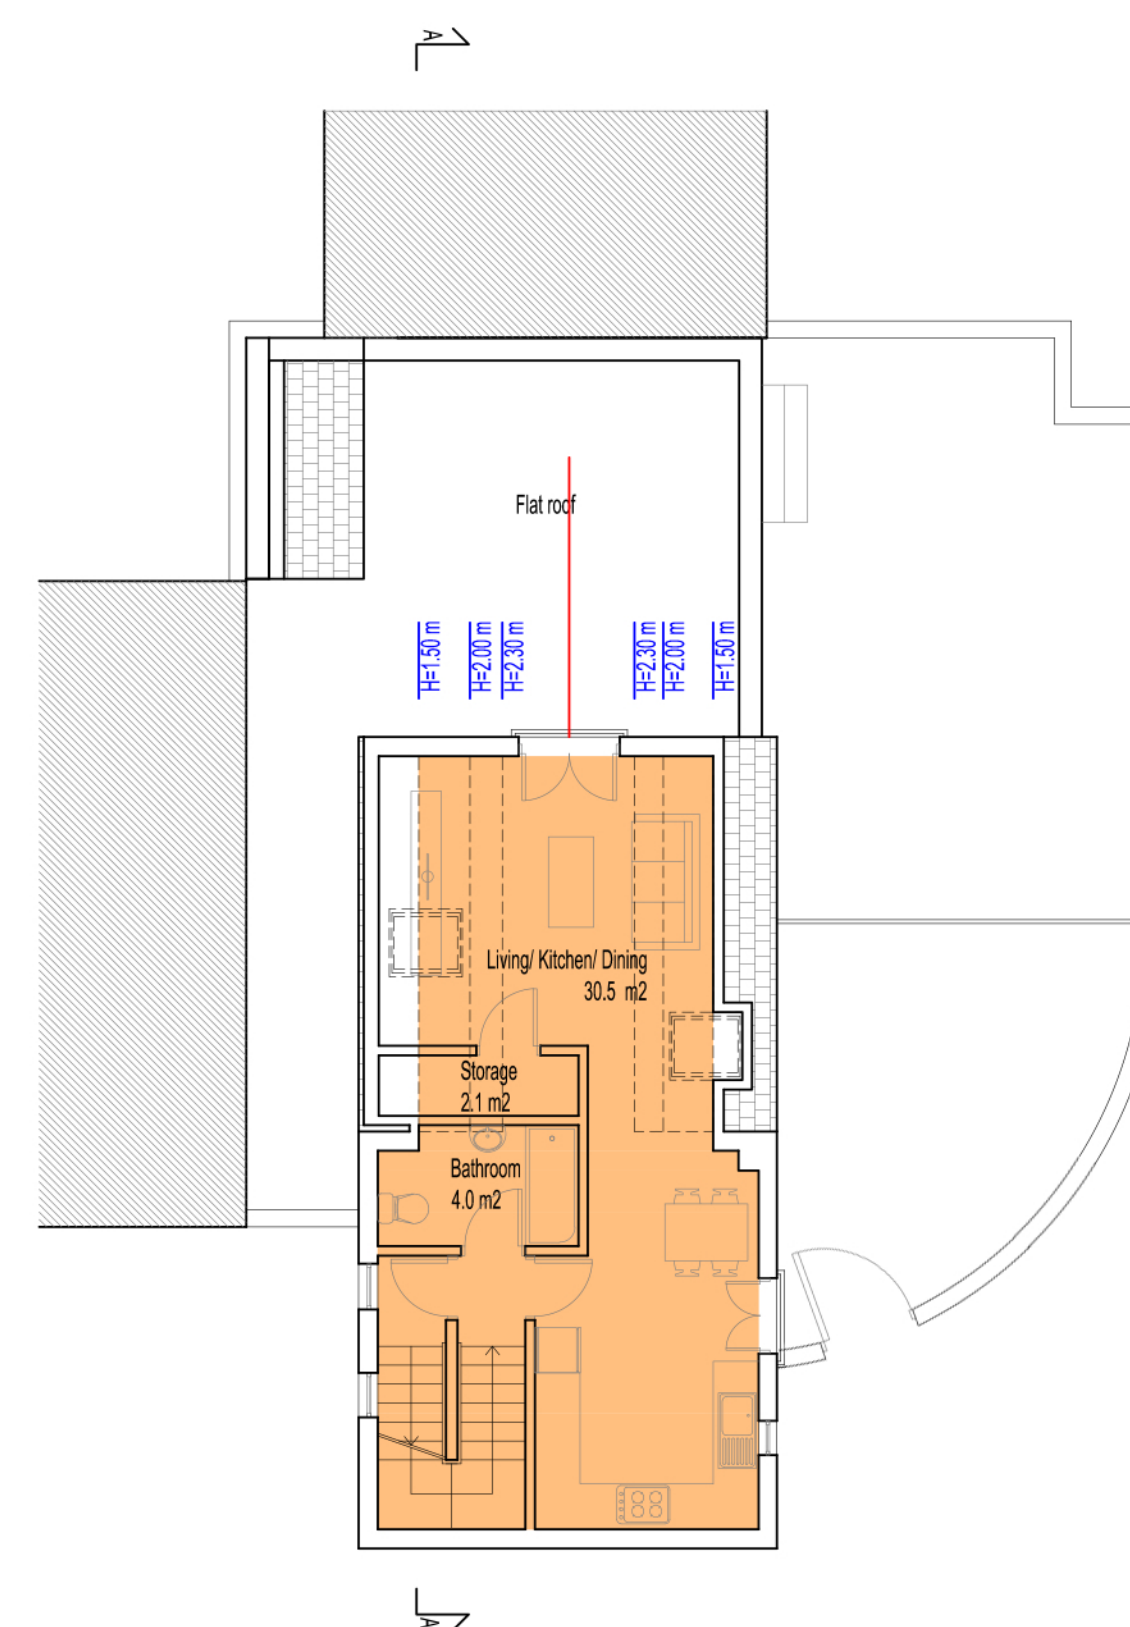

Proposed Second Floor
Scale 1:100

Kappa Planning Ltd

46- 48 Ennersdale Road, London,
SE13 6JB
tel: 02080041662
www.kappa-planning.co.uk

CLIENT

Mr M O'Ghera

PROJECT

1 HAWKE PLACE, LONDON, SE16 6RU

JOB TITLE

PROPOSED TWO STOREY REAR EXTENSION
AND FLAT CONVERSION

DRAWING

PROPOSED FLOOR PLANS AND ELEVATIONS

DRAWN BY

AB

CHECKED BY

GP

REVISION

REV D(ET)
26.01.2024

DATE

17.01.20

SCALE

1:100 @ A2

RELEASE

04

PROJECT No

476

DRAWING No

03