
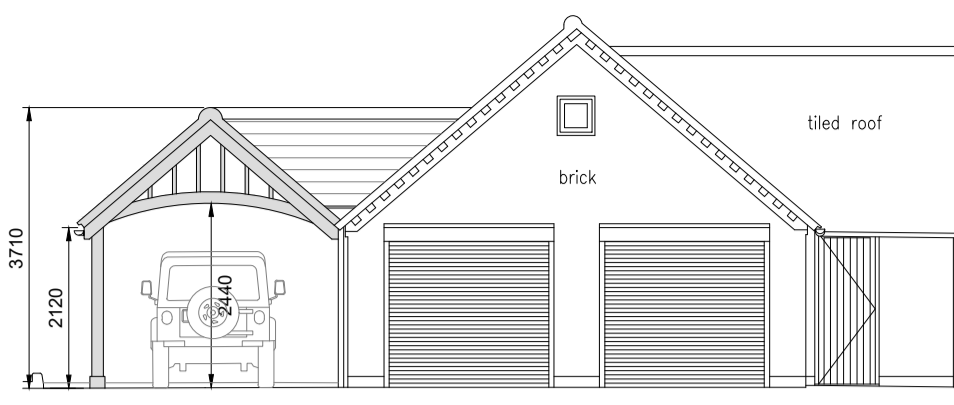



The copyright of this drawing and design is vested in the architect and must not be copied or reproduced without written consent.

DO NOT SCALE OFF THIS DRAWING:
All contractors are responsible for taking and checking dimensions on site. The Architect should be notified of any variations between drawing & site conditions prior to commencement.


Trees sizes to be checked on site by contractor as sizes may change between Building Regulations Application and works commencement. All changes to be brought to Architects attention.

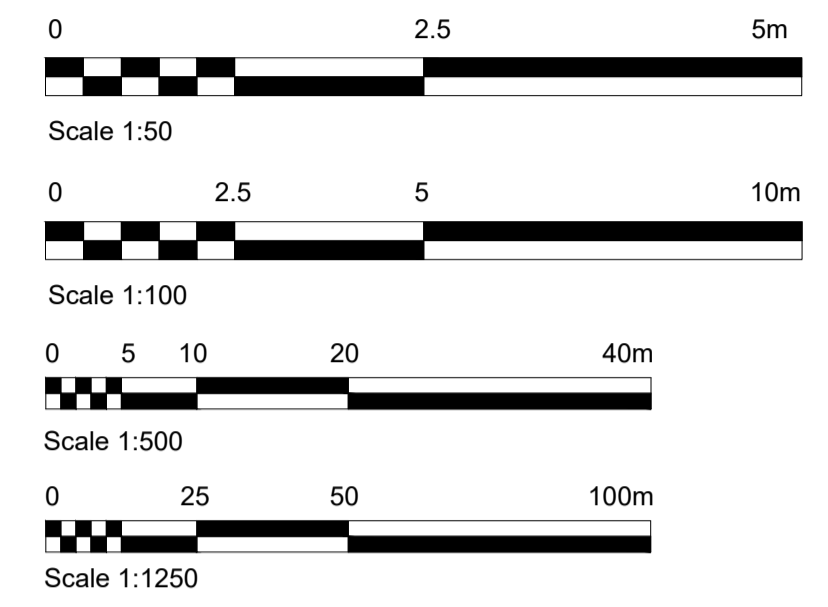


**GARAGE
PROPOSED FRONT ELEVATION**
Scale 1:100

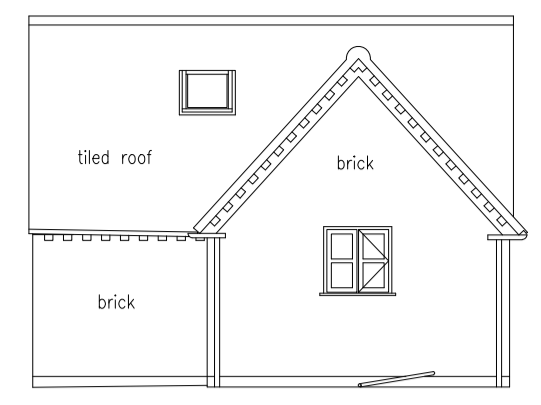


PROPOSED SIDE ELEVATION
Scale 1:100

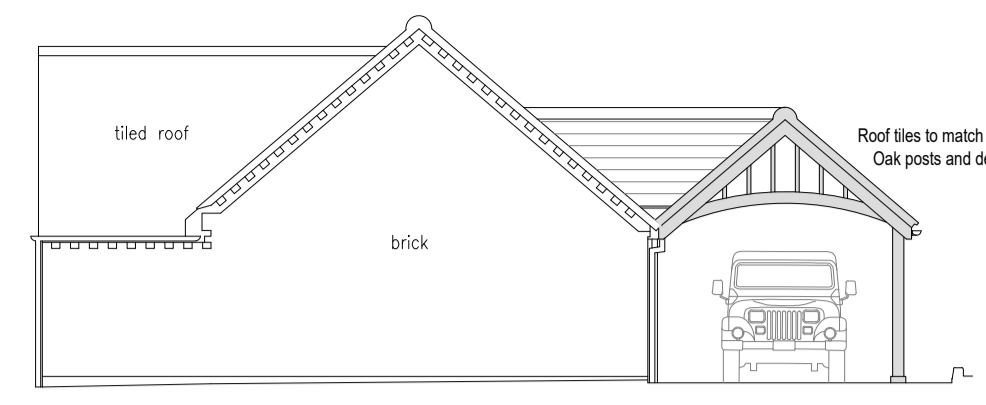

PROPOSED REAR ELEVATION
Scale 1:100

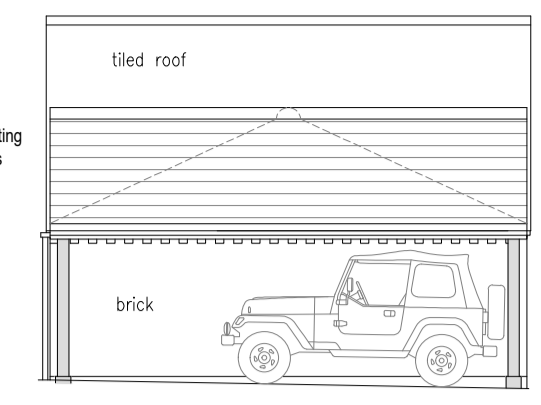


PROPOSED SIDE ELEVATION
Scale 1:100

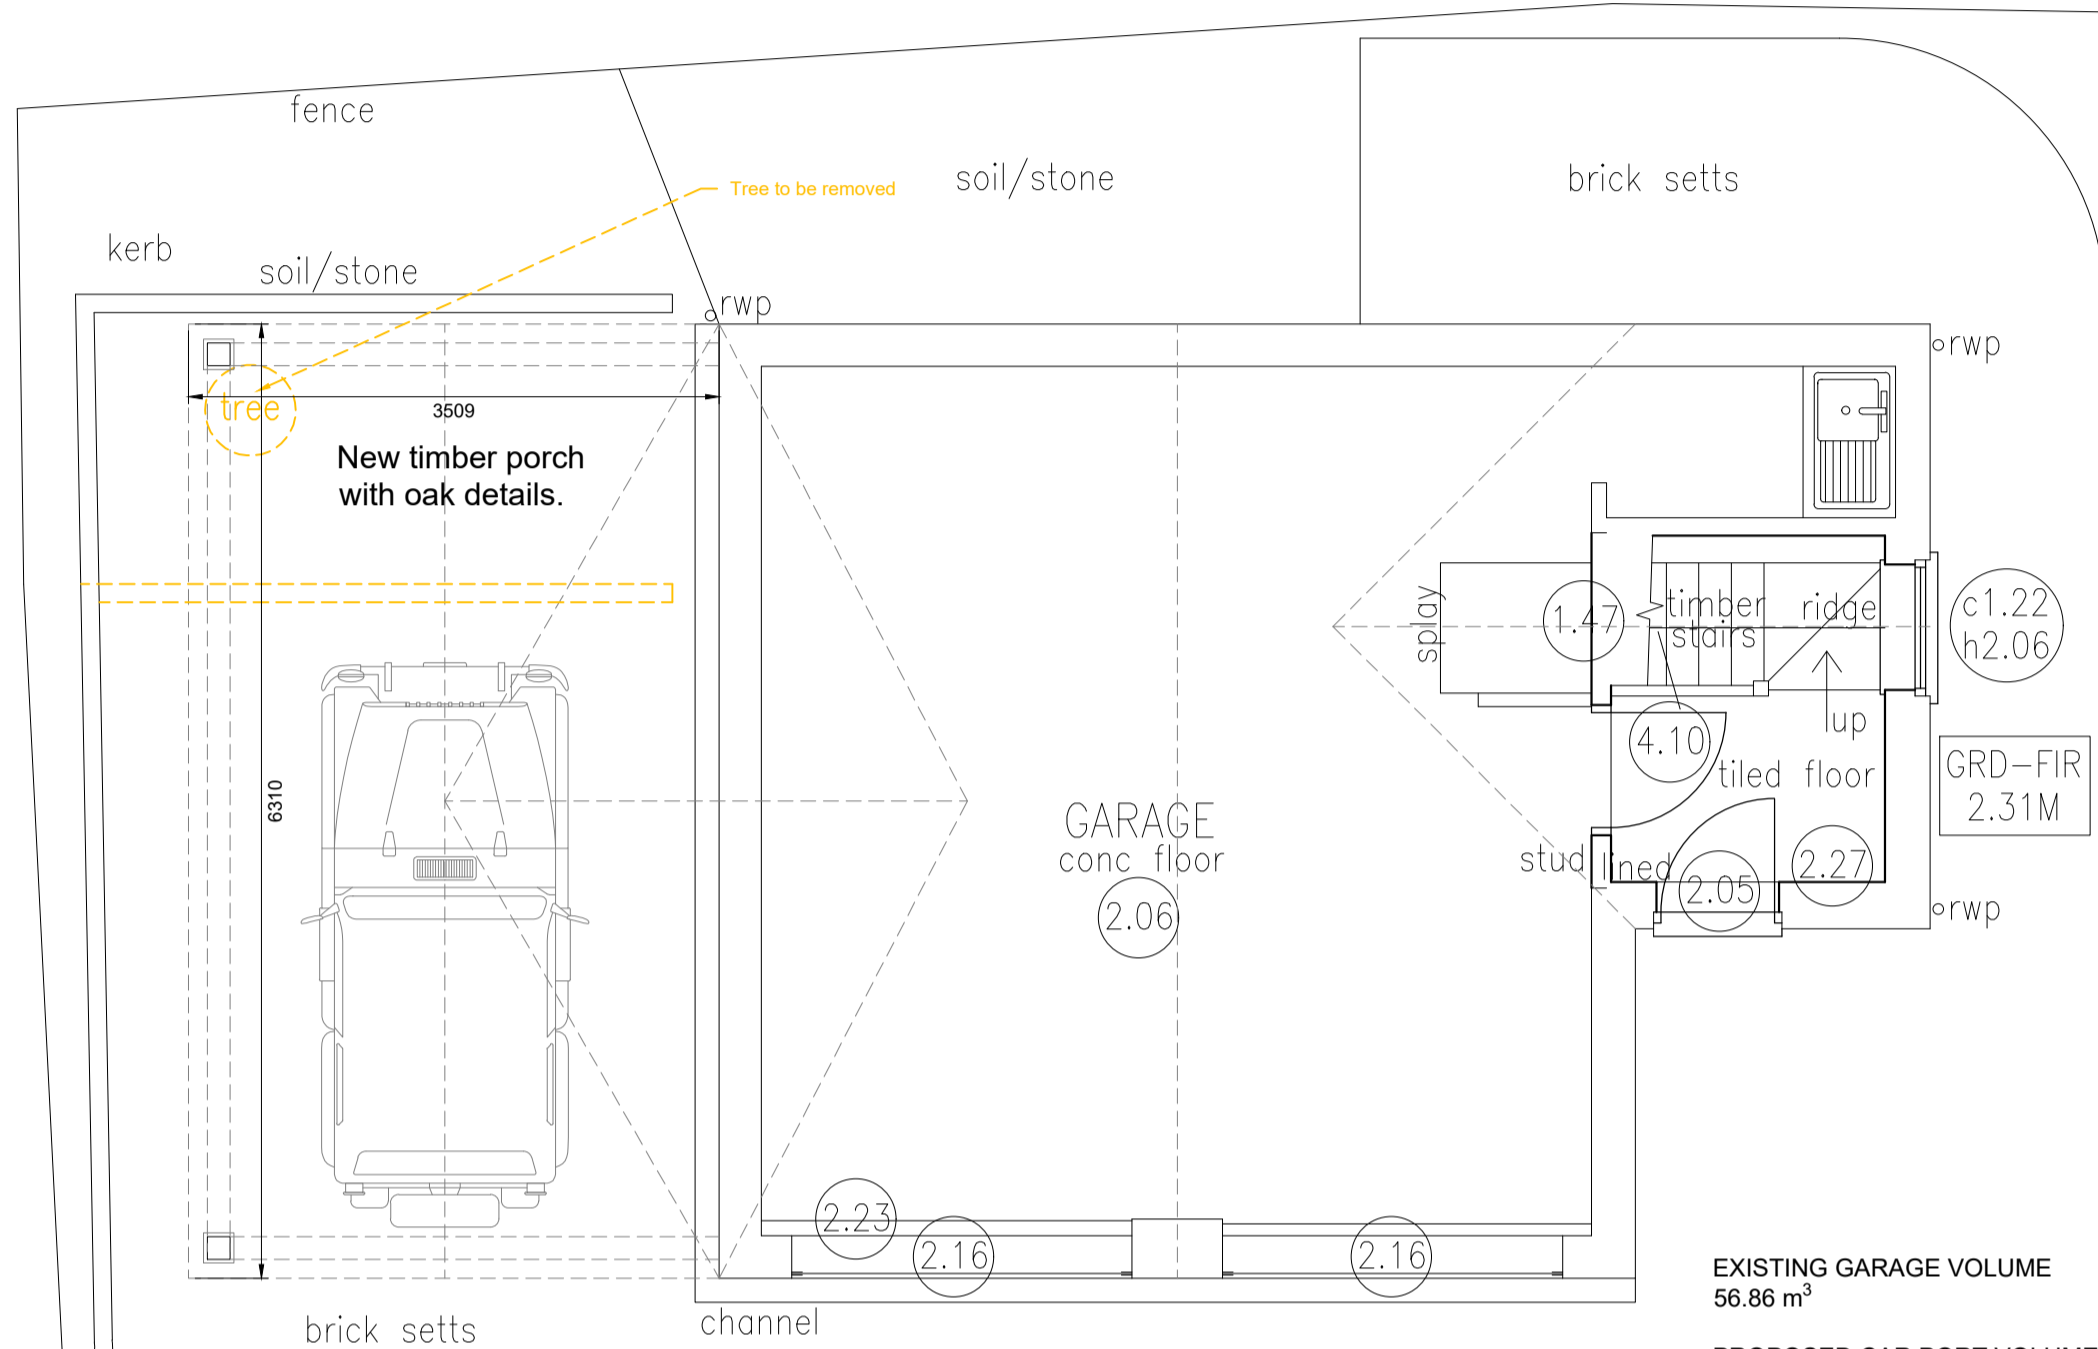


**GARAGE
PROPOSED GROUND FLOOR PLAN**
Scale 1:50


EXISTING GARAGE VOLUME
56.86 m³
PROPOSED CAR PORT VOLUME
22.14 m³
38.94% increase from Existing

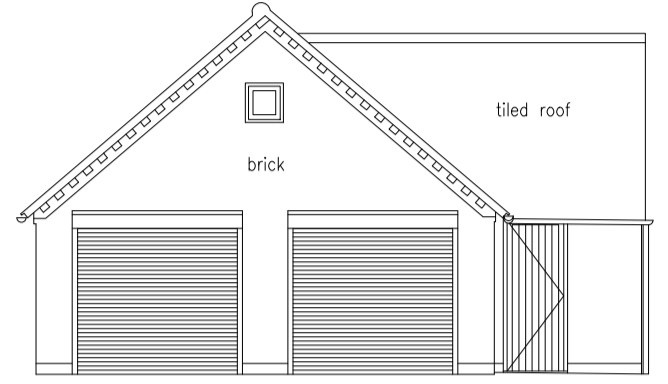


**GARAGE
EXISTING FRONT ELEVATION**
Scale 1:100

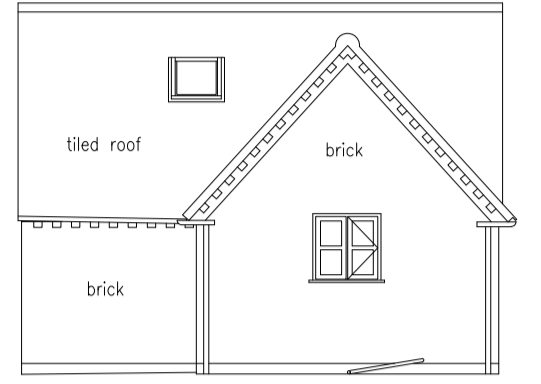


EXISTING SIDE ELEVATION
Scale 1:100

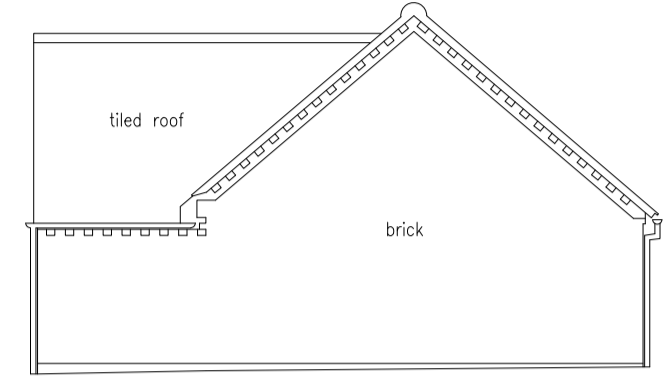


EXISTING REAR ELEVATION
Scale 1:100

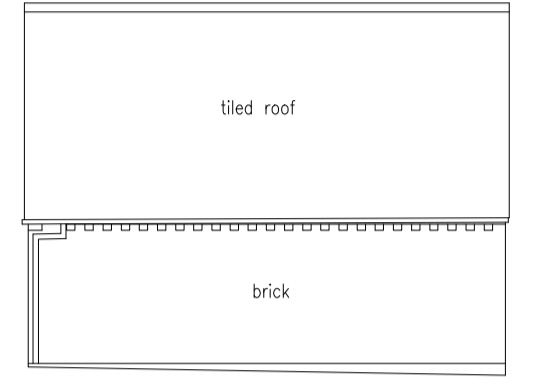


EXISTING SIDE ELEVATION
Scale 1:100

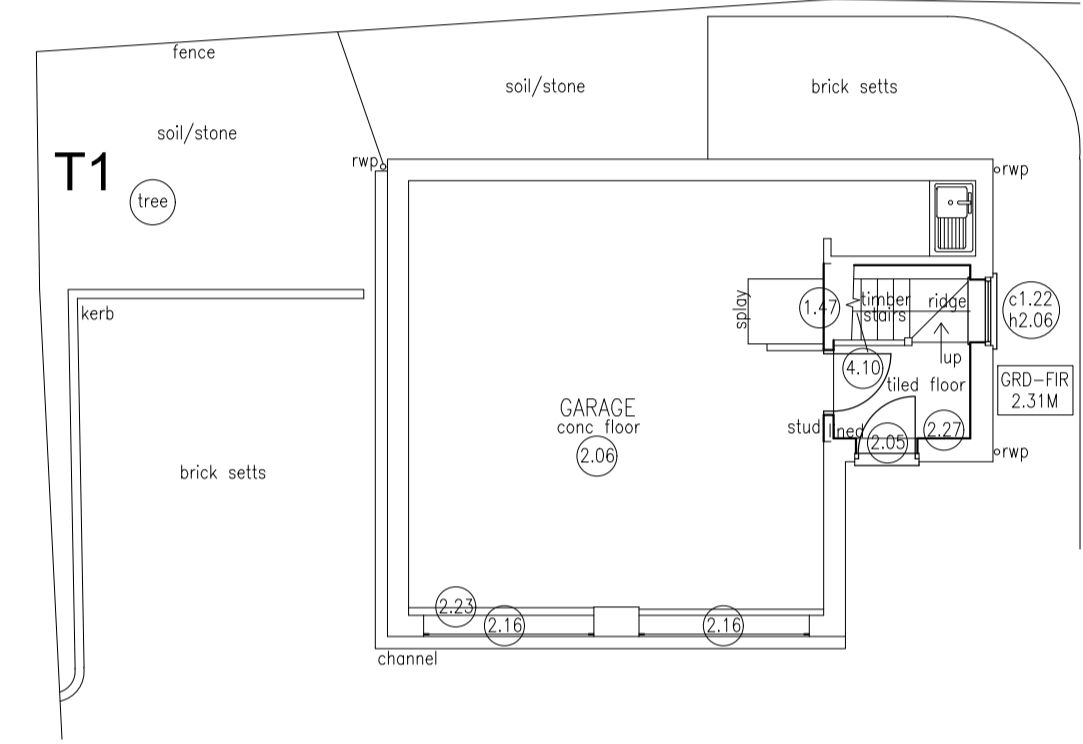


**GARAGE
EXISTING GROUND FLOOR PLAN**
Scale 1:100

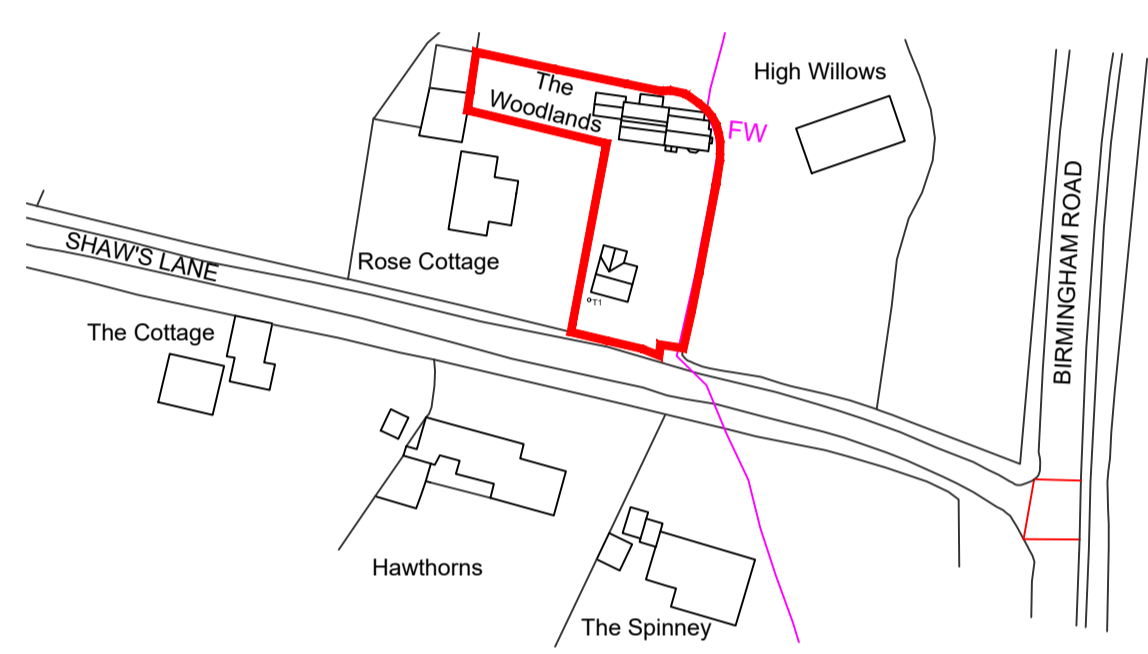


Ordnance Survey, (c) Crown Copyright 2023.
All rights reserved. Licence number 100022432
SITE LOCATION PLAN
Scale 1:1250

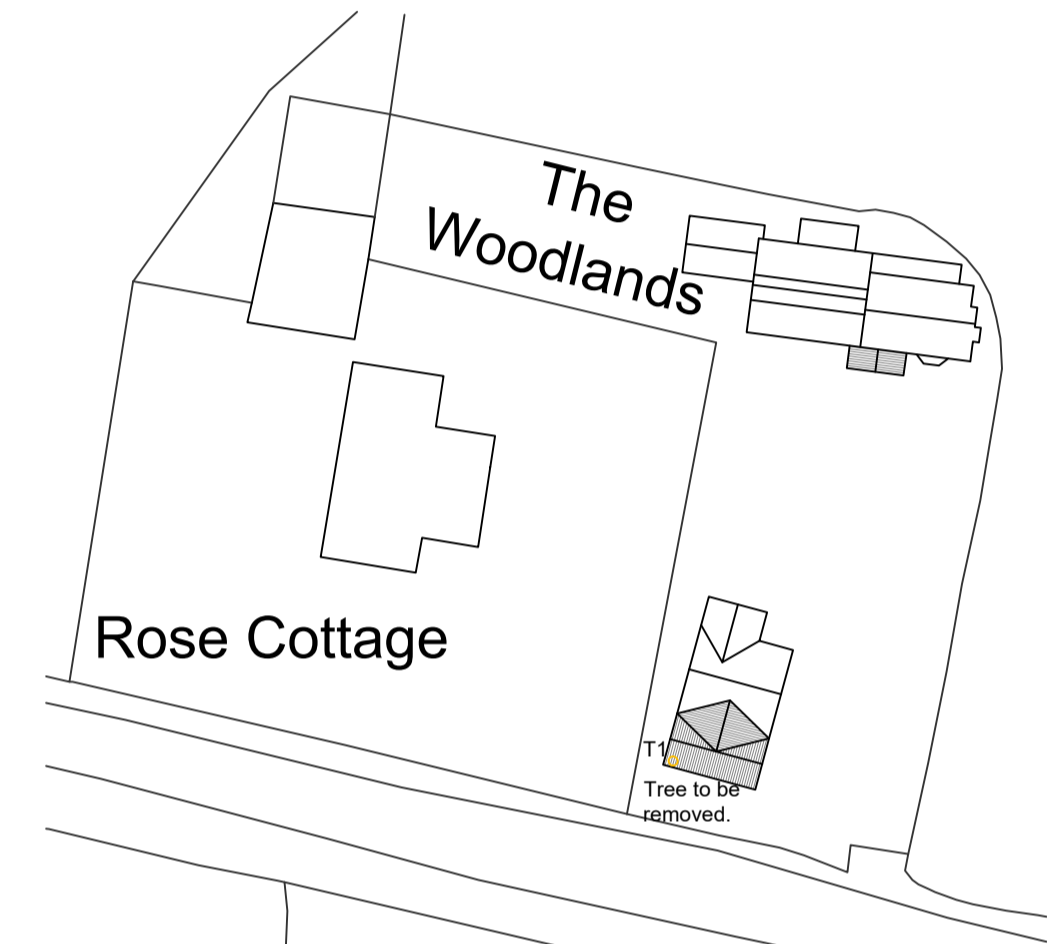

BLOCK PLAN
Scale 1:500

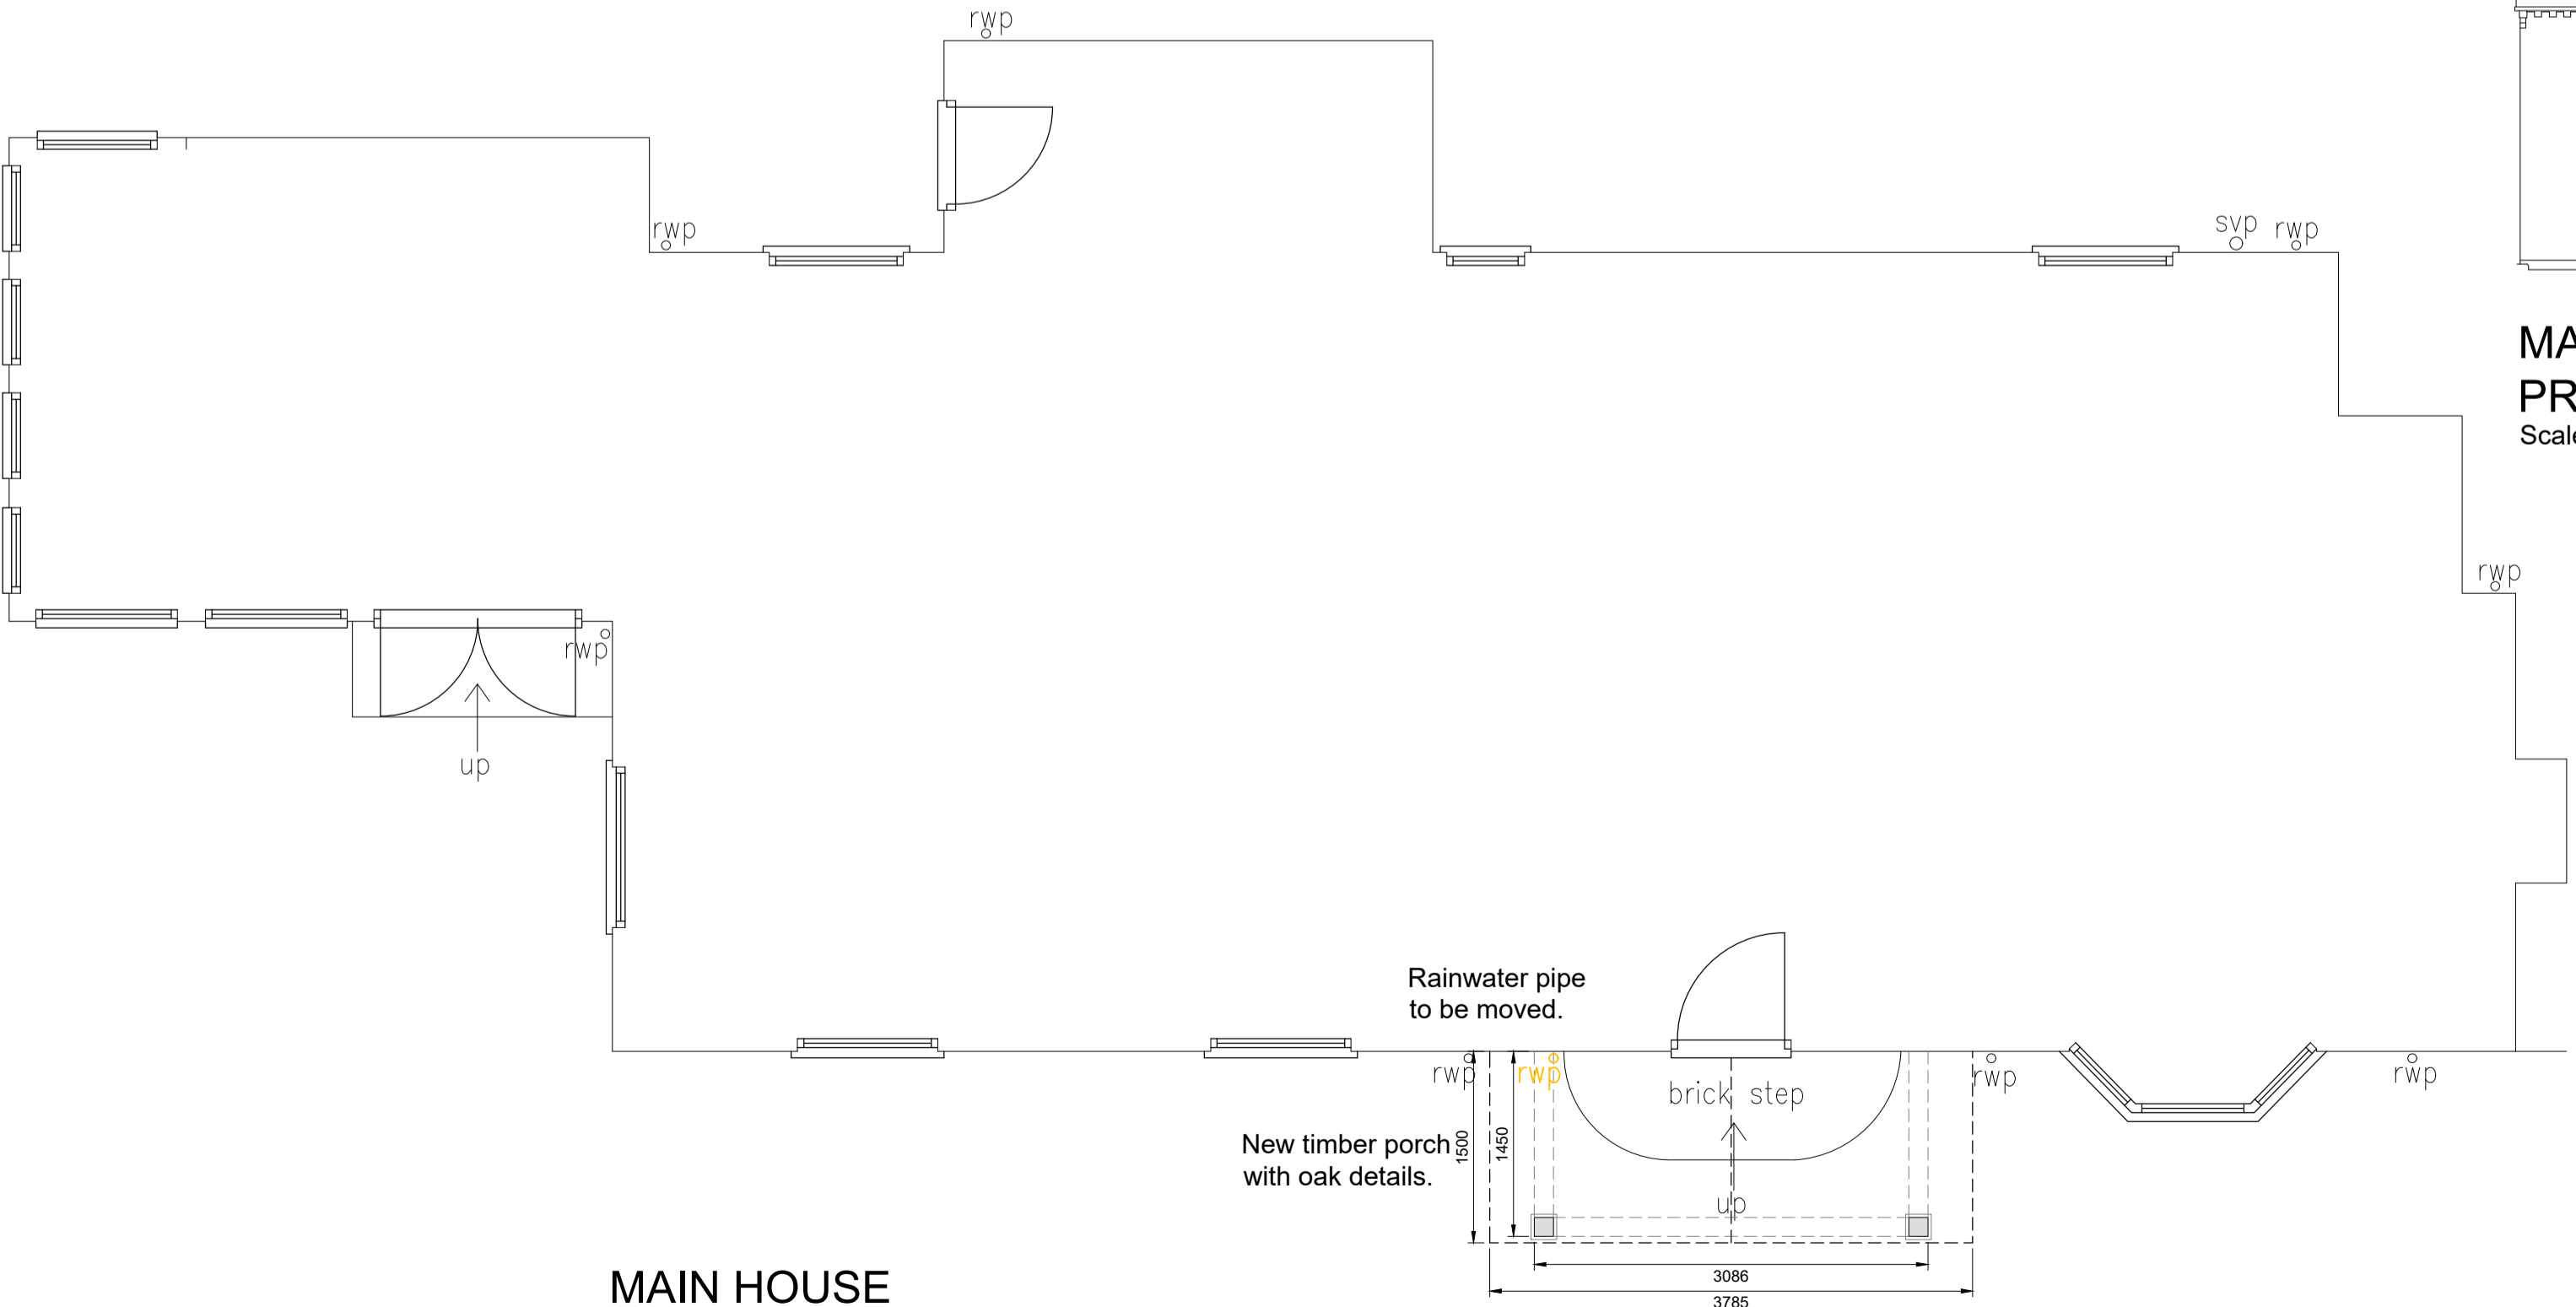


**MAIN HOUSE
PROPOSED GROUND FLOOR PLAN**
Scale 1:50

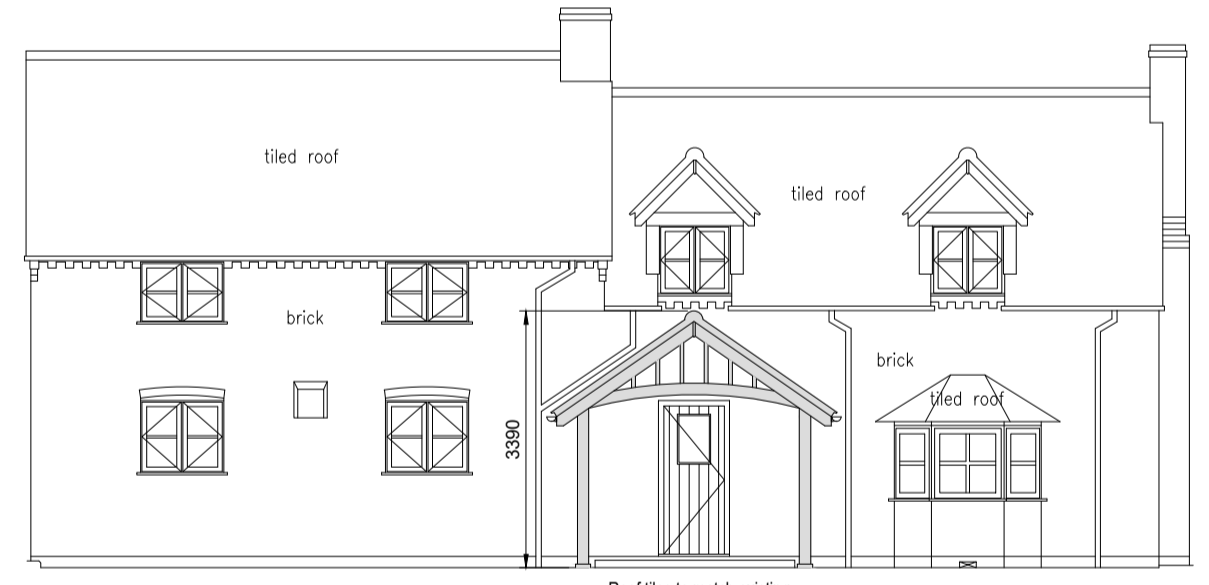

**MAIN HOUSE
PROPOSED FRONT ELEVATION**
Scale 1:100



**MAIN HOUSE
EXISTING FRONT ELEVATION**
Scale 1:100

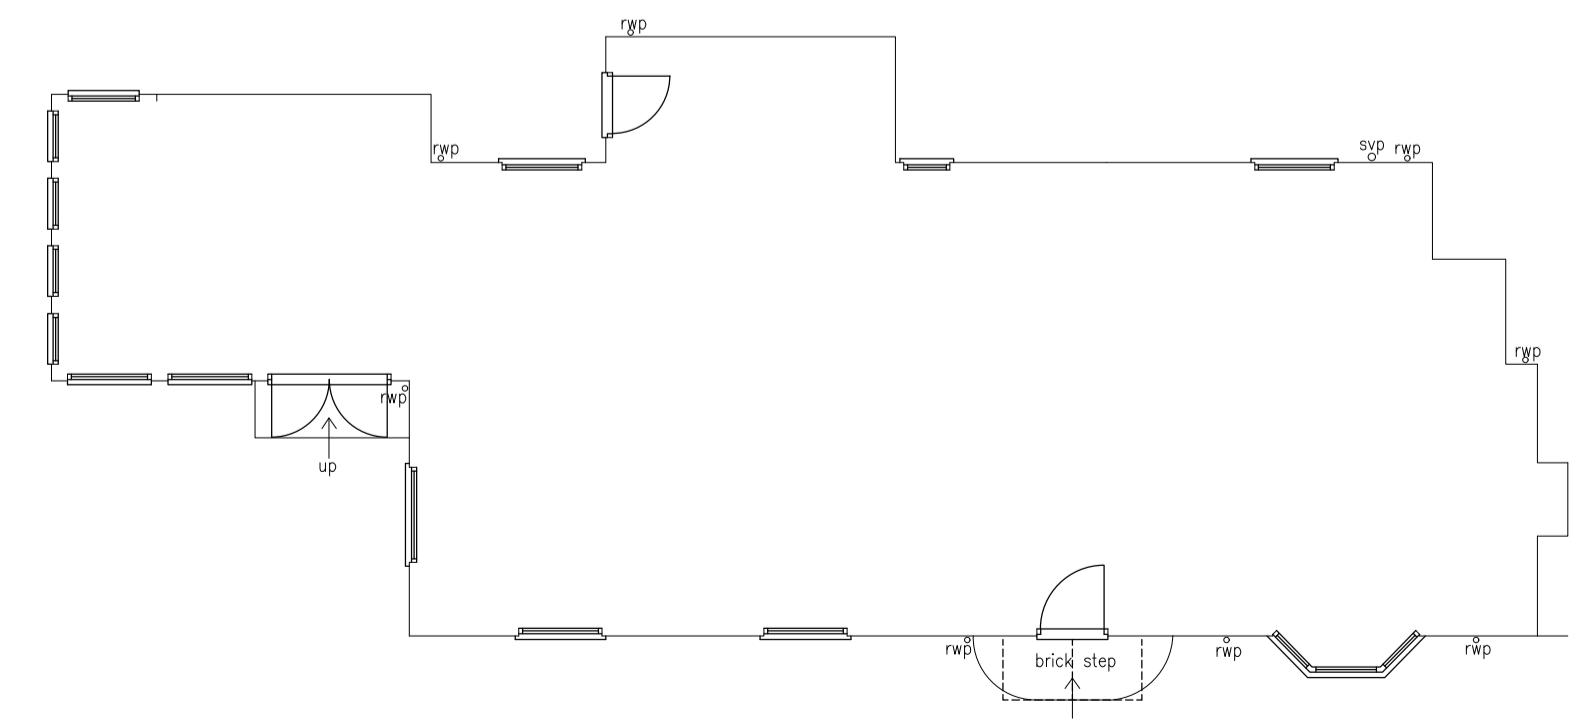

**MAIN HOUSE
EXISTING GROUND FLOOR PLAN**
Scale 1:100

A	JJ	Revised carport layout	22	11	23	
REV	BY	CHK DETAILS	DATE	D	M	Y

CLIENT & PROJECT
Ms June Perry
The Woodlands
Shaws Lane
Shrewley
CV35 7JA

CROSS + CRAIG
ARCHITECTS
VINE HOUSE, STATION ROAD, DORRIDGE
SOLIHULL, WEST MIDLANDS, B93 6HP
ENQUIRIES@CROSSANDCRAIG.CO.UK
WWW.CROSSANDCRAIG.CO.UK
TEL: 01564 773927



DRAWING TITLE		DRAWING STATUS	
Front open porch to main house and extension to garage with carport.		SCALE	DATE
As noted @A1	11-2023	DRAWN	JJ
		CHECKED	VP
DRAWING NO.	REV	<input type="checkbox"/> Preliminary <input checked="" type="checkbox"/> Planning <input checked="" type="checkbox"/> Building Regulations <input type="checkbox"/> Tender <input type="checkbox"/> Construction <input type="checkbox"/> Sketch <input type="checkbox"/> As Built	
6046-01	A		