





Orientation

Permitted development scheme = 67sqm

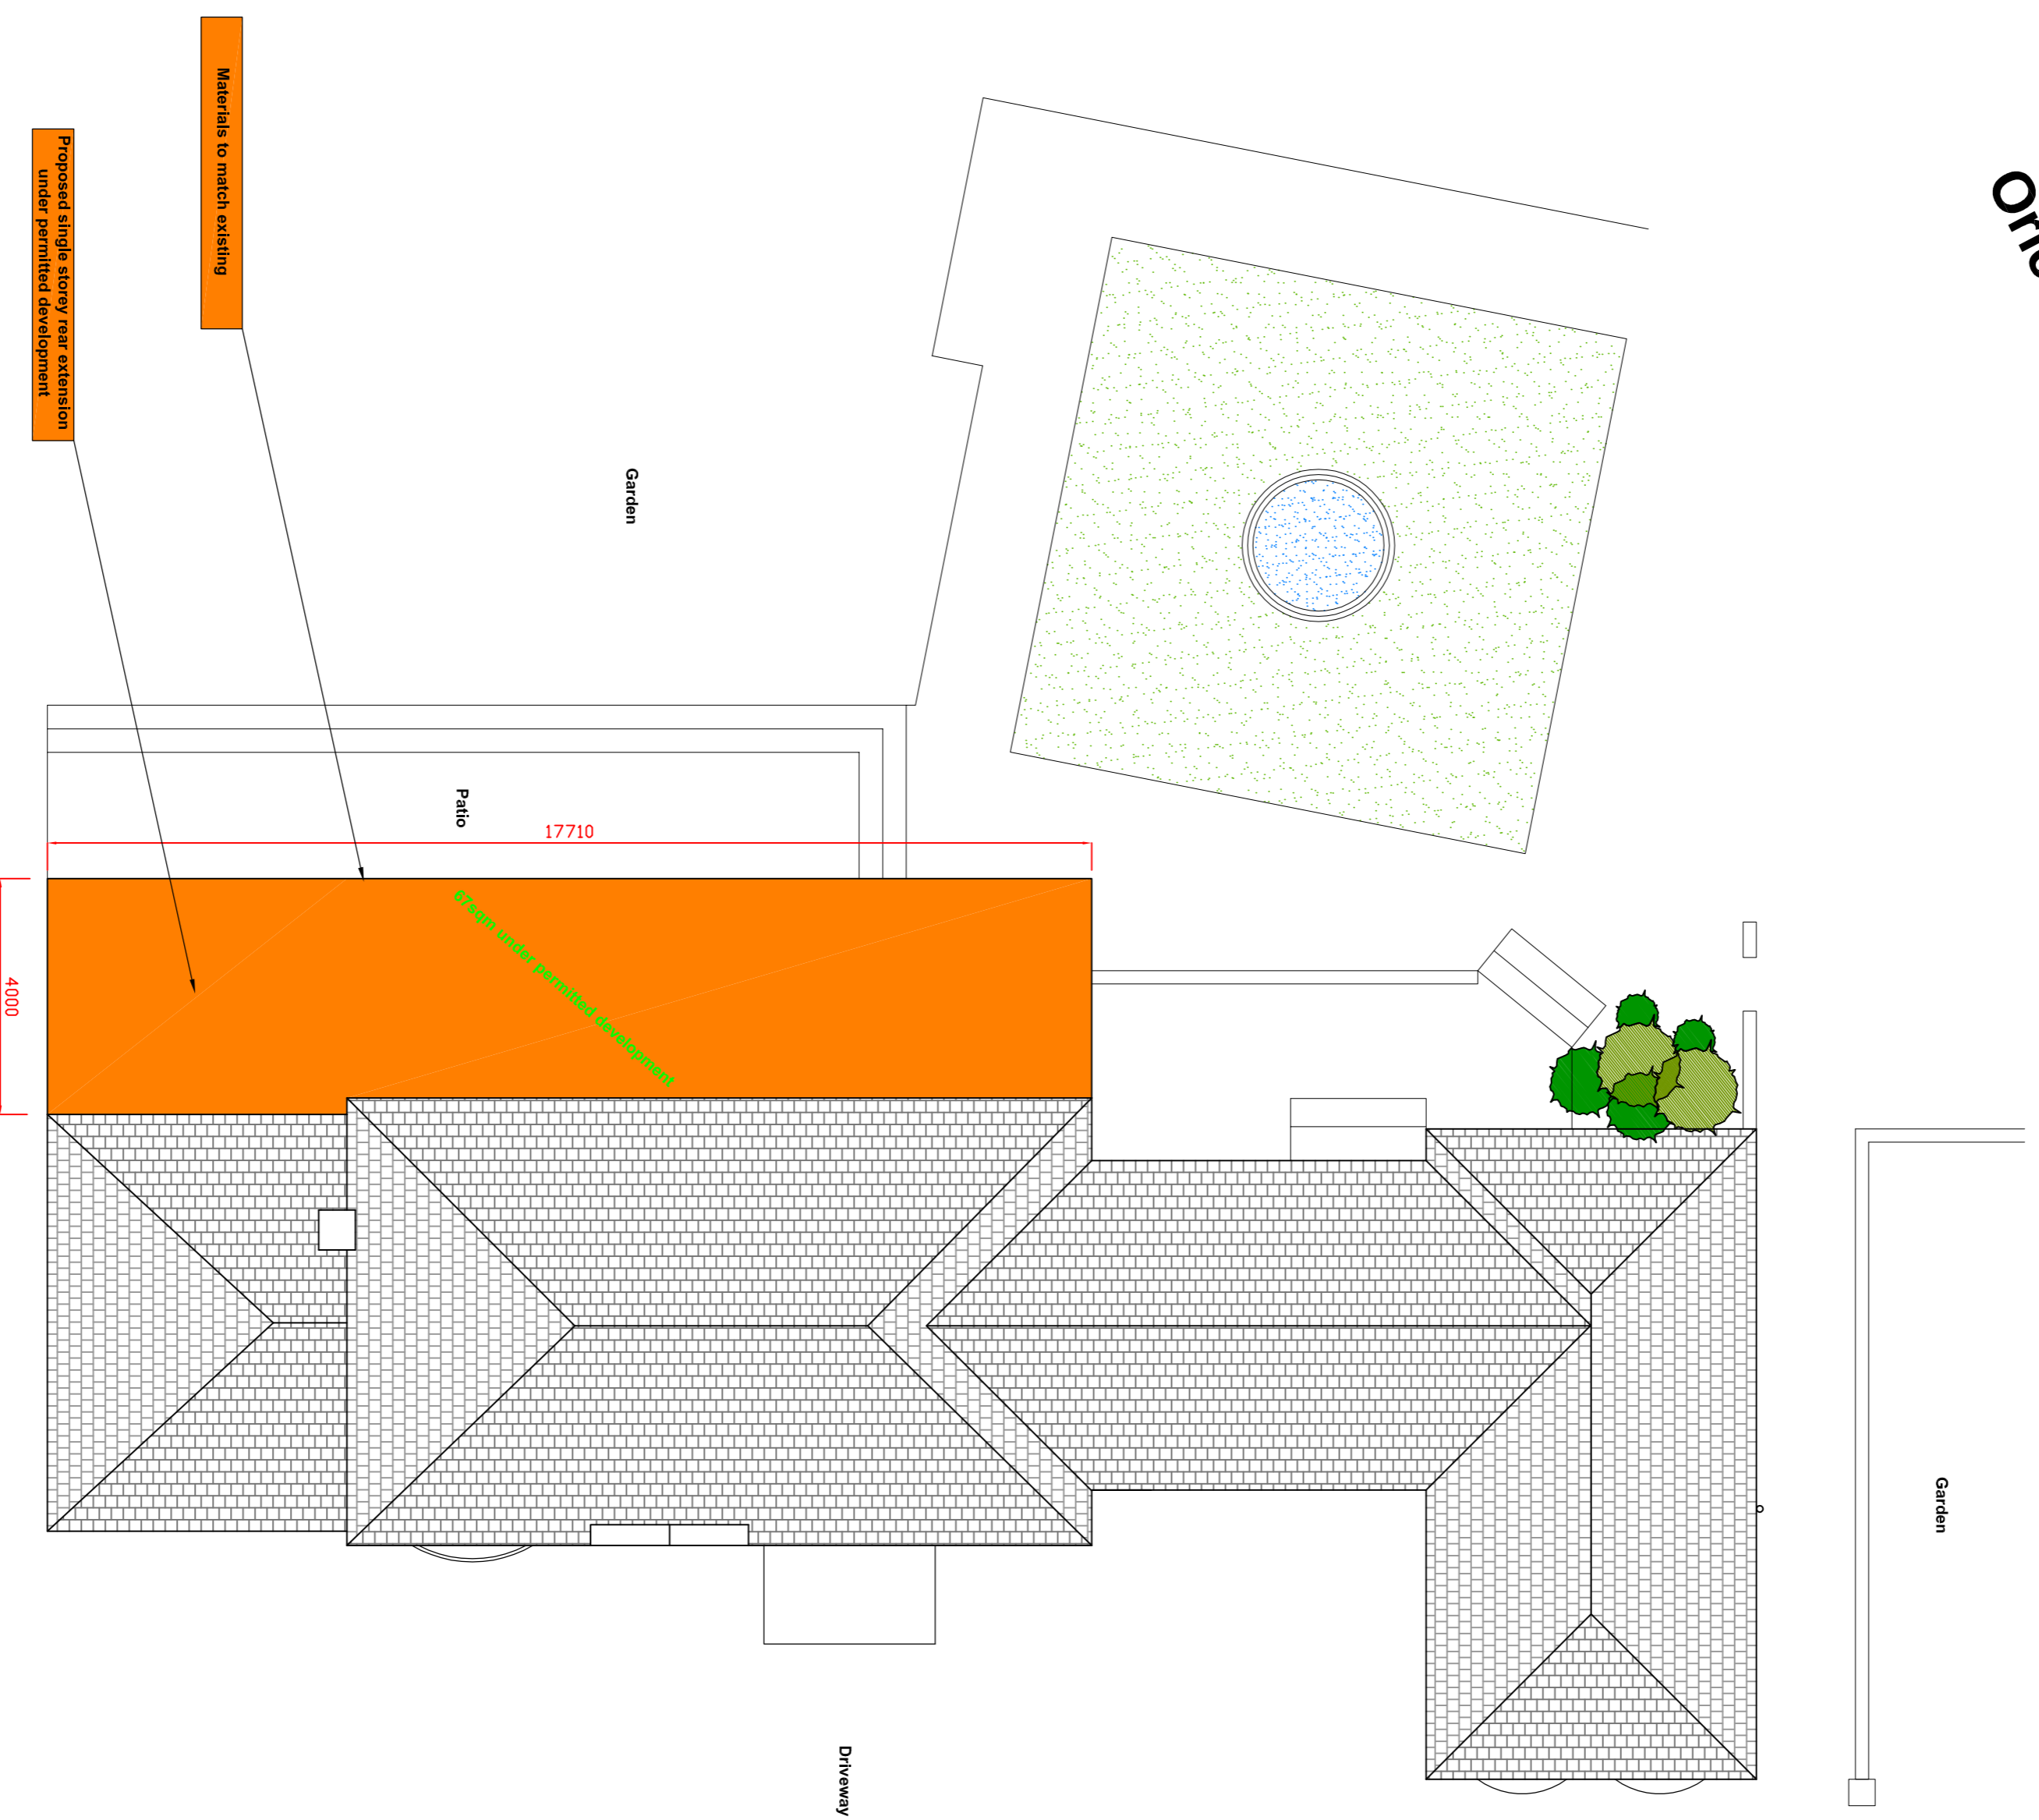

Proposed Roof Plan scale 1/100

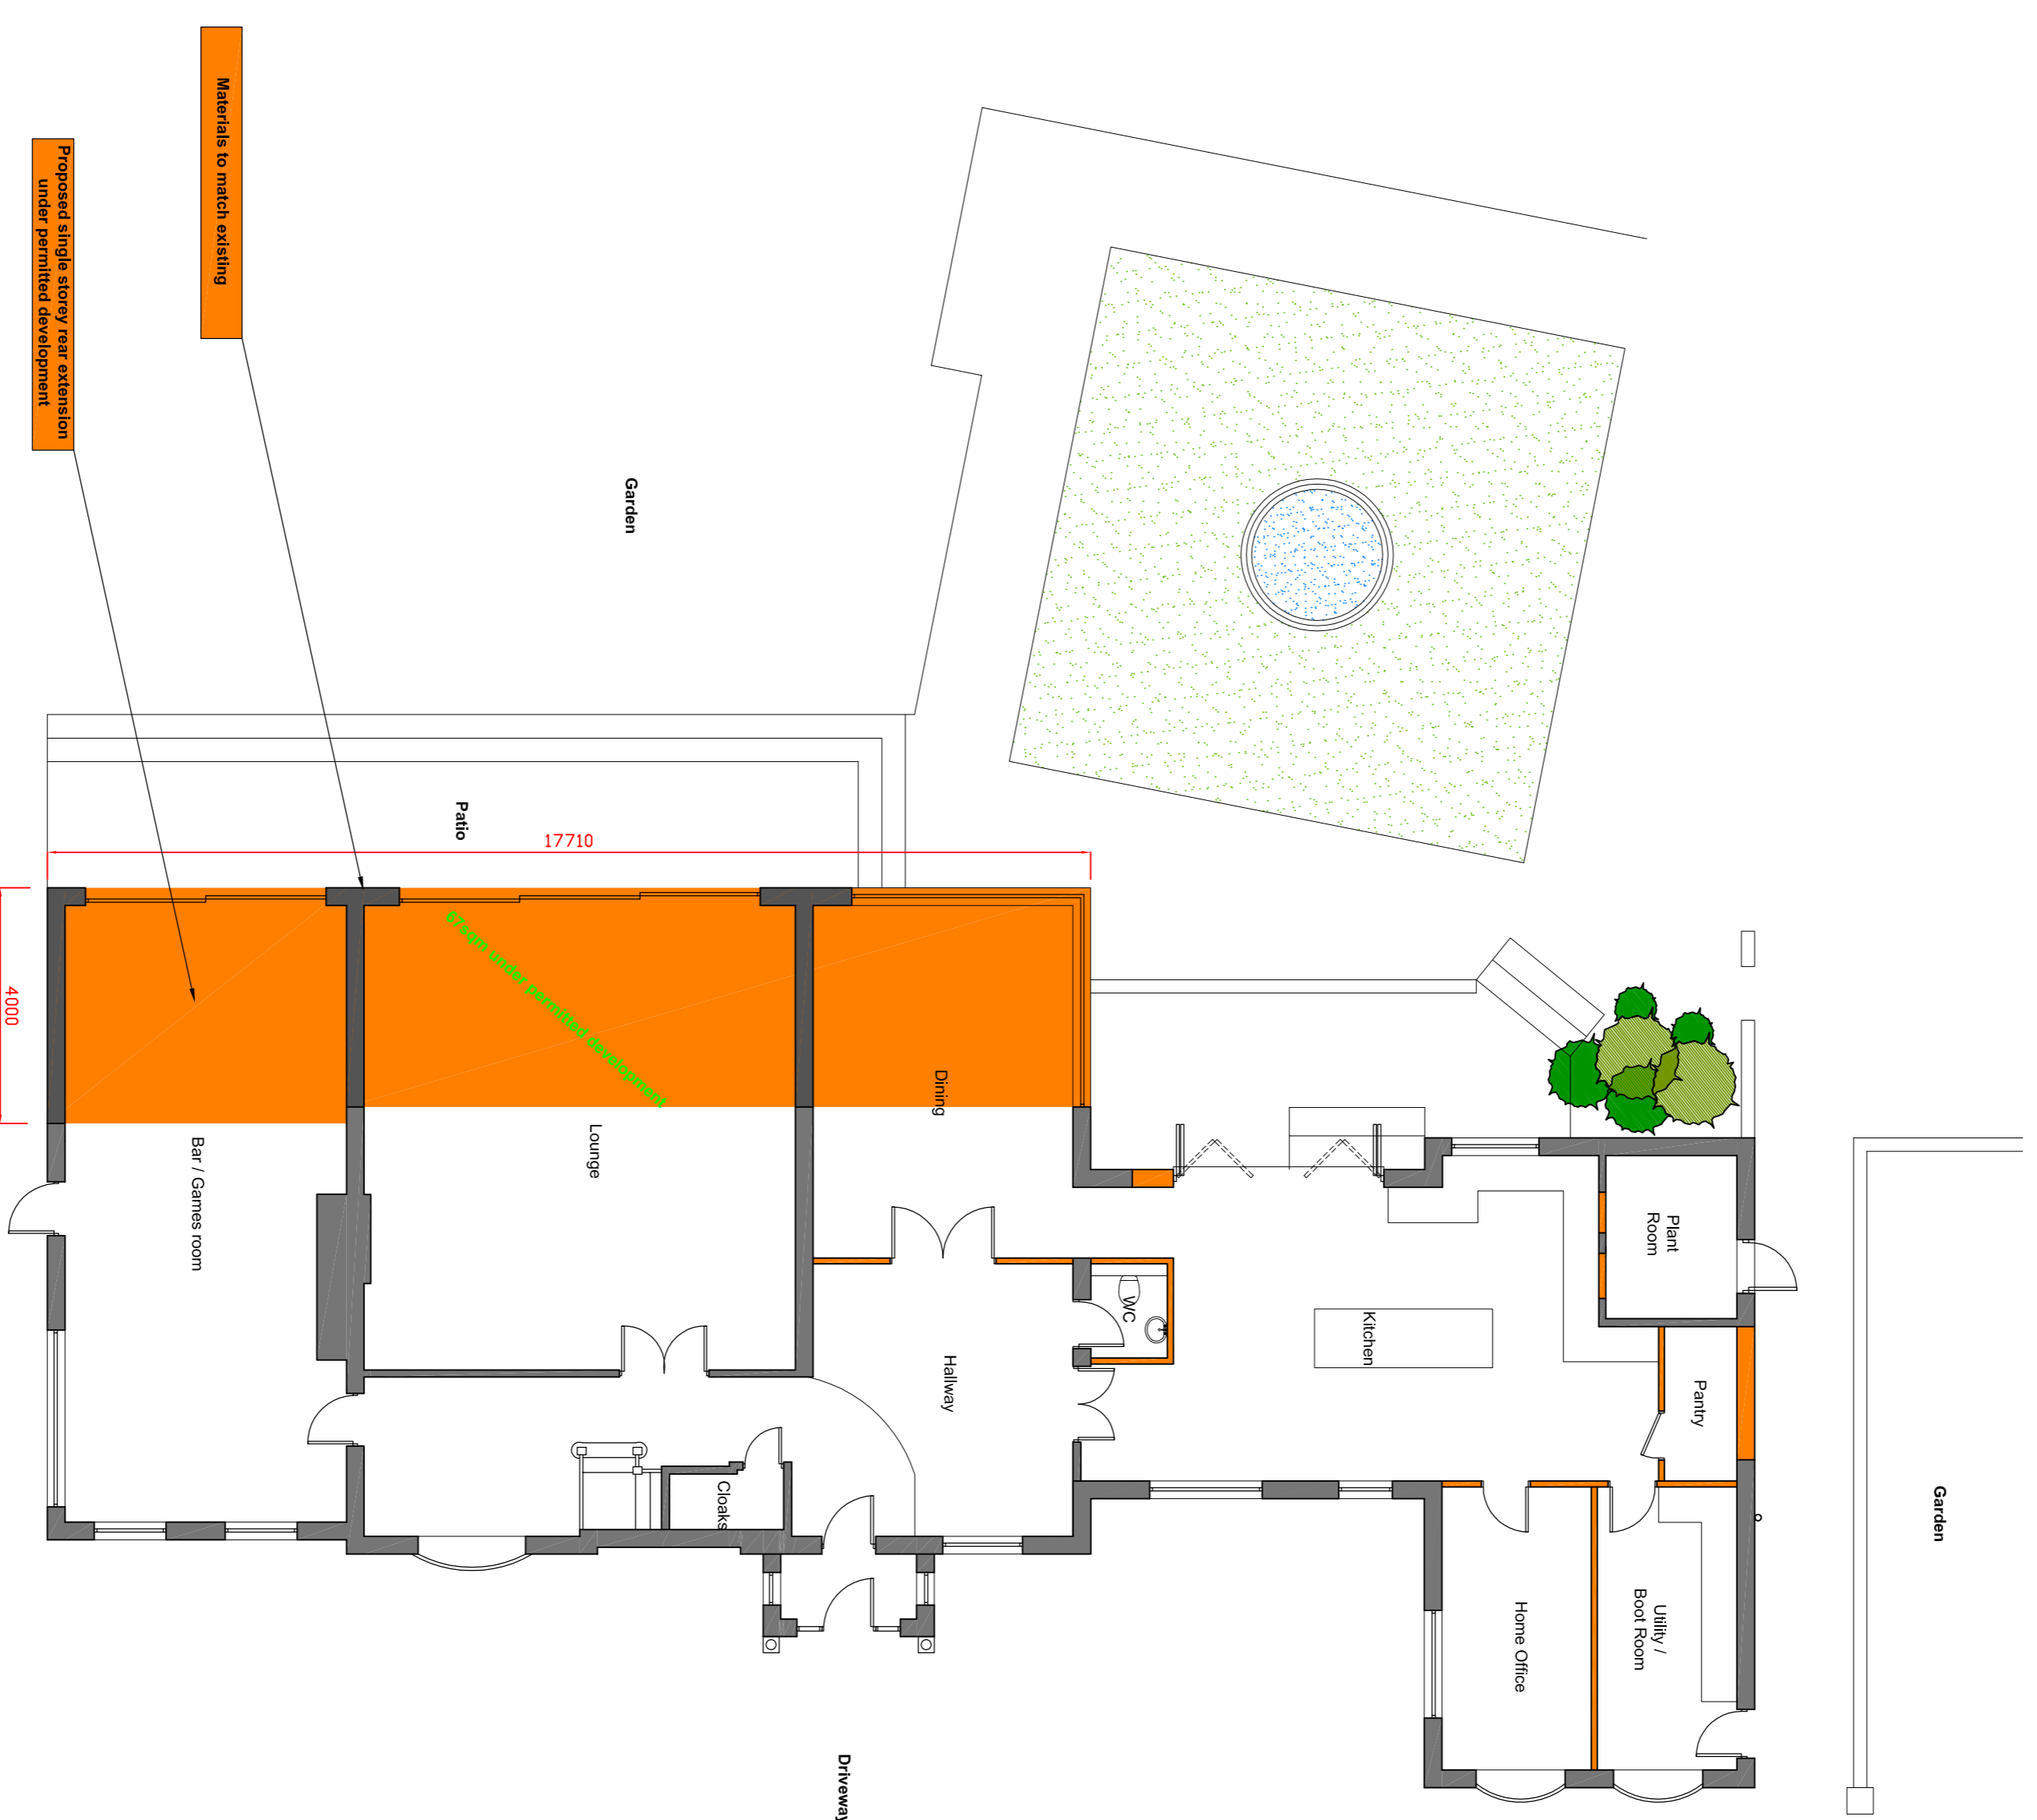

Proposed Ground Floor Plan scale 1/100

General Notes

1. This drawing is the property of Brock Charles Ltd.
2. Must be related to other drawings and the specification.
3. Must not be scaled, copied or used for any other purpose.
4. Must not be used for land transfer purposes.

Revisions

A/1

QUANTITIES ARE APPROXIMATE. ALWAYS CHECK DRAWING

Scale Bars

1:50	0.5	1	2
1:100	1	2	4
1:150	1.5	3	6
1:200	2	4	8
1:250	2.5	5	10
1:300	3	6	12
1:400	4	8	16
1:500	5	10	20
1:600	6	12	24
1:700	7	14	28
1:800	8	16	32
1:900	9	18	36
1:1000	10	20	40
1:1100	11	22	44
1:1200	12	24	48
1:1300	13	26	52
1:1400	14	28	56
1:1500	15	30	60

Drawn By	ACF	Scale	1:100
Project	Avon Tor Barford Road, Barford CV35 8SZ		
Client	Pro Build 380		
Title	Proposed Plans under permitted development		
Job No	PRO-001	Drawing No	006
Brock Charles Limited			
The Old School House Worcestershire B64 9JL Tel: 01783 34000 Fax: 01783 34000 Email: sales@brockcharles.co.uk Company Registration Number: 5127238			