





Orientation

Permitted development scheme = 67sqm

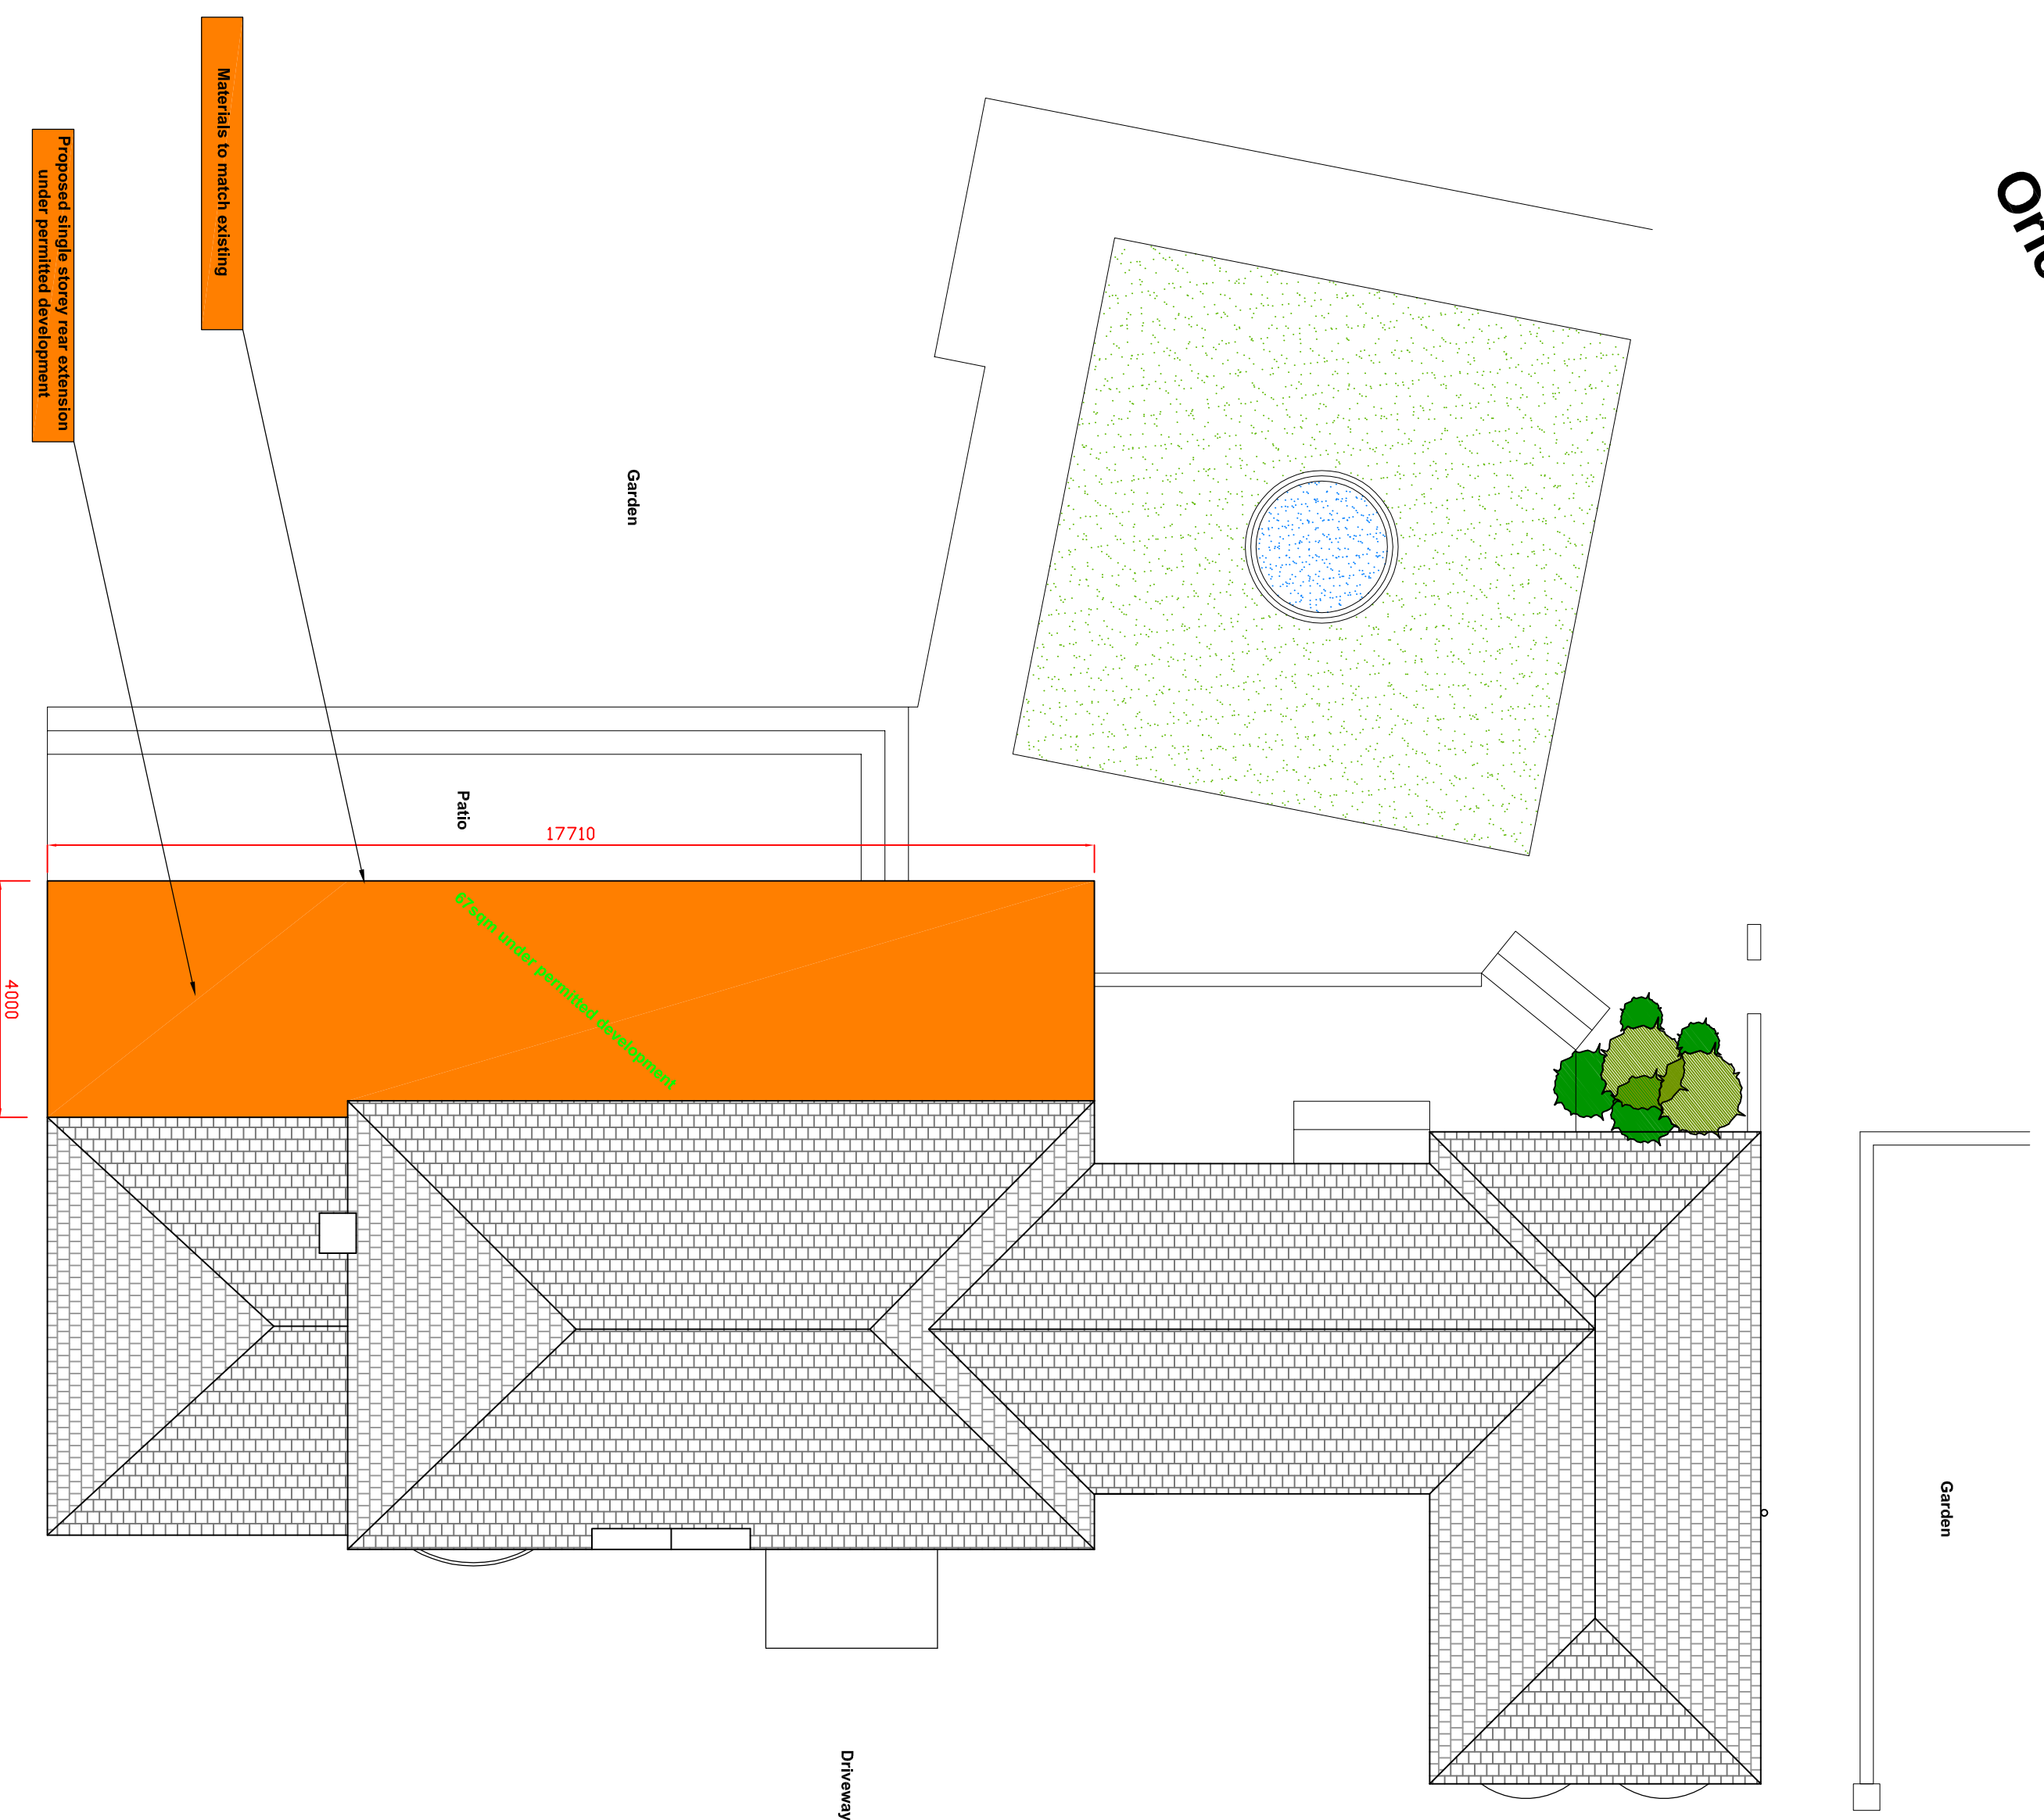

Proposed Roof Plan scale 1/100

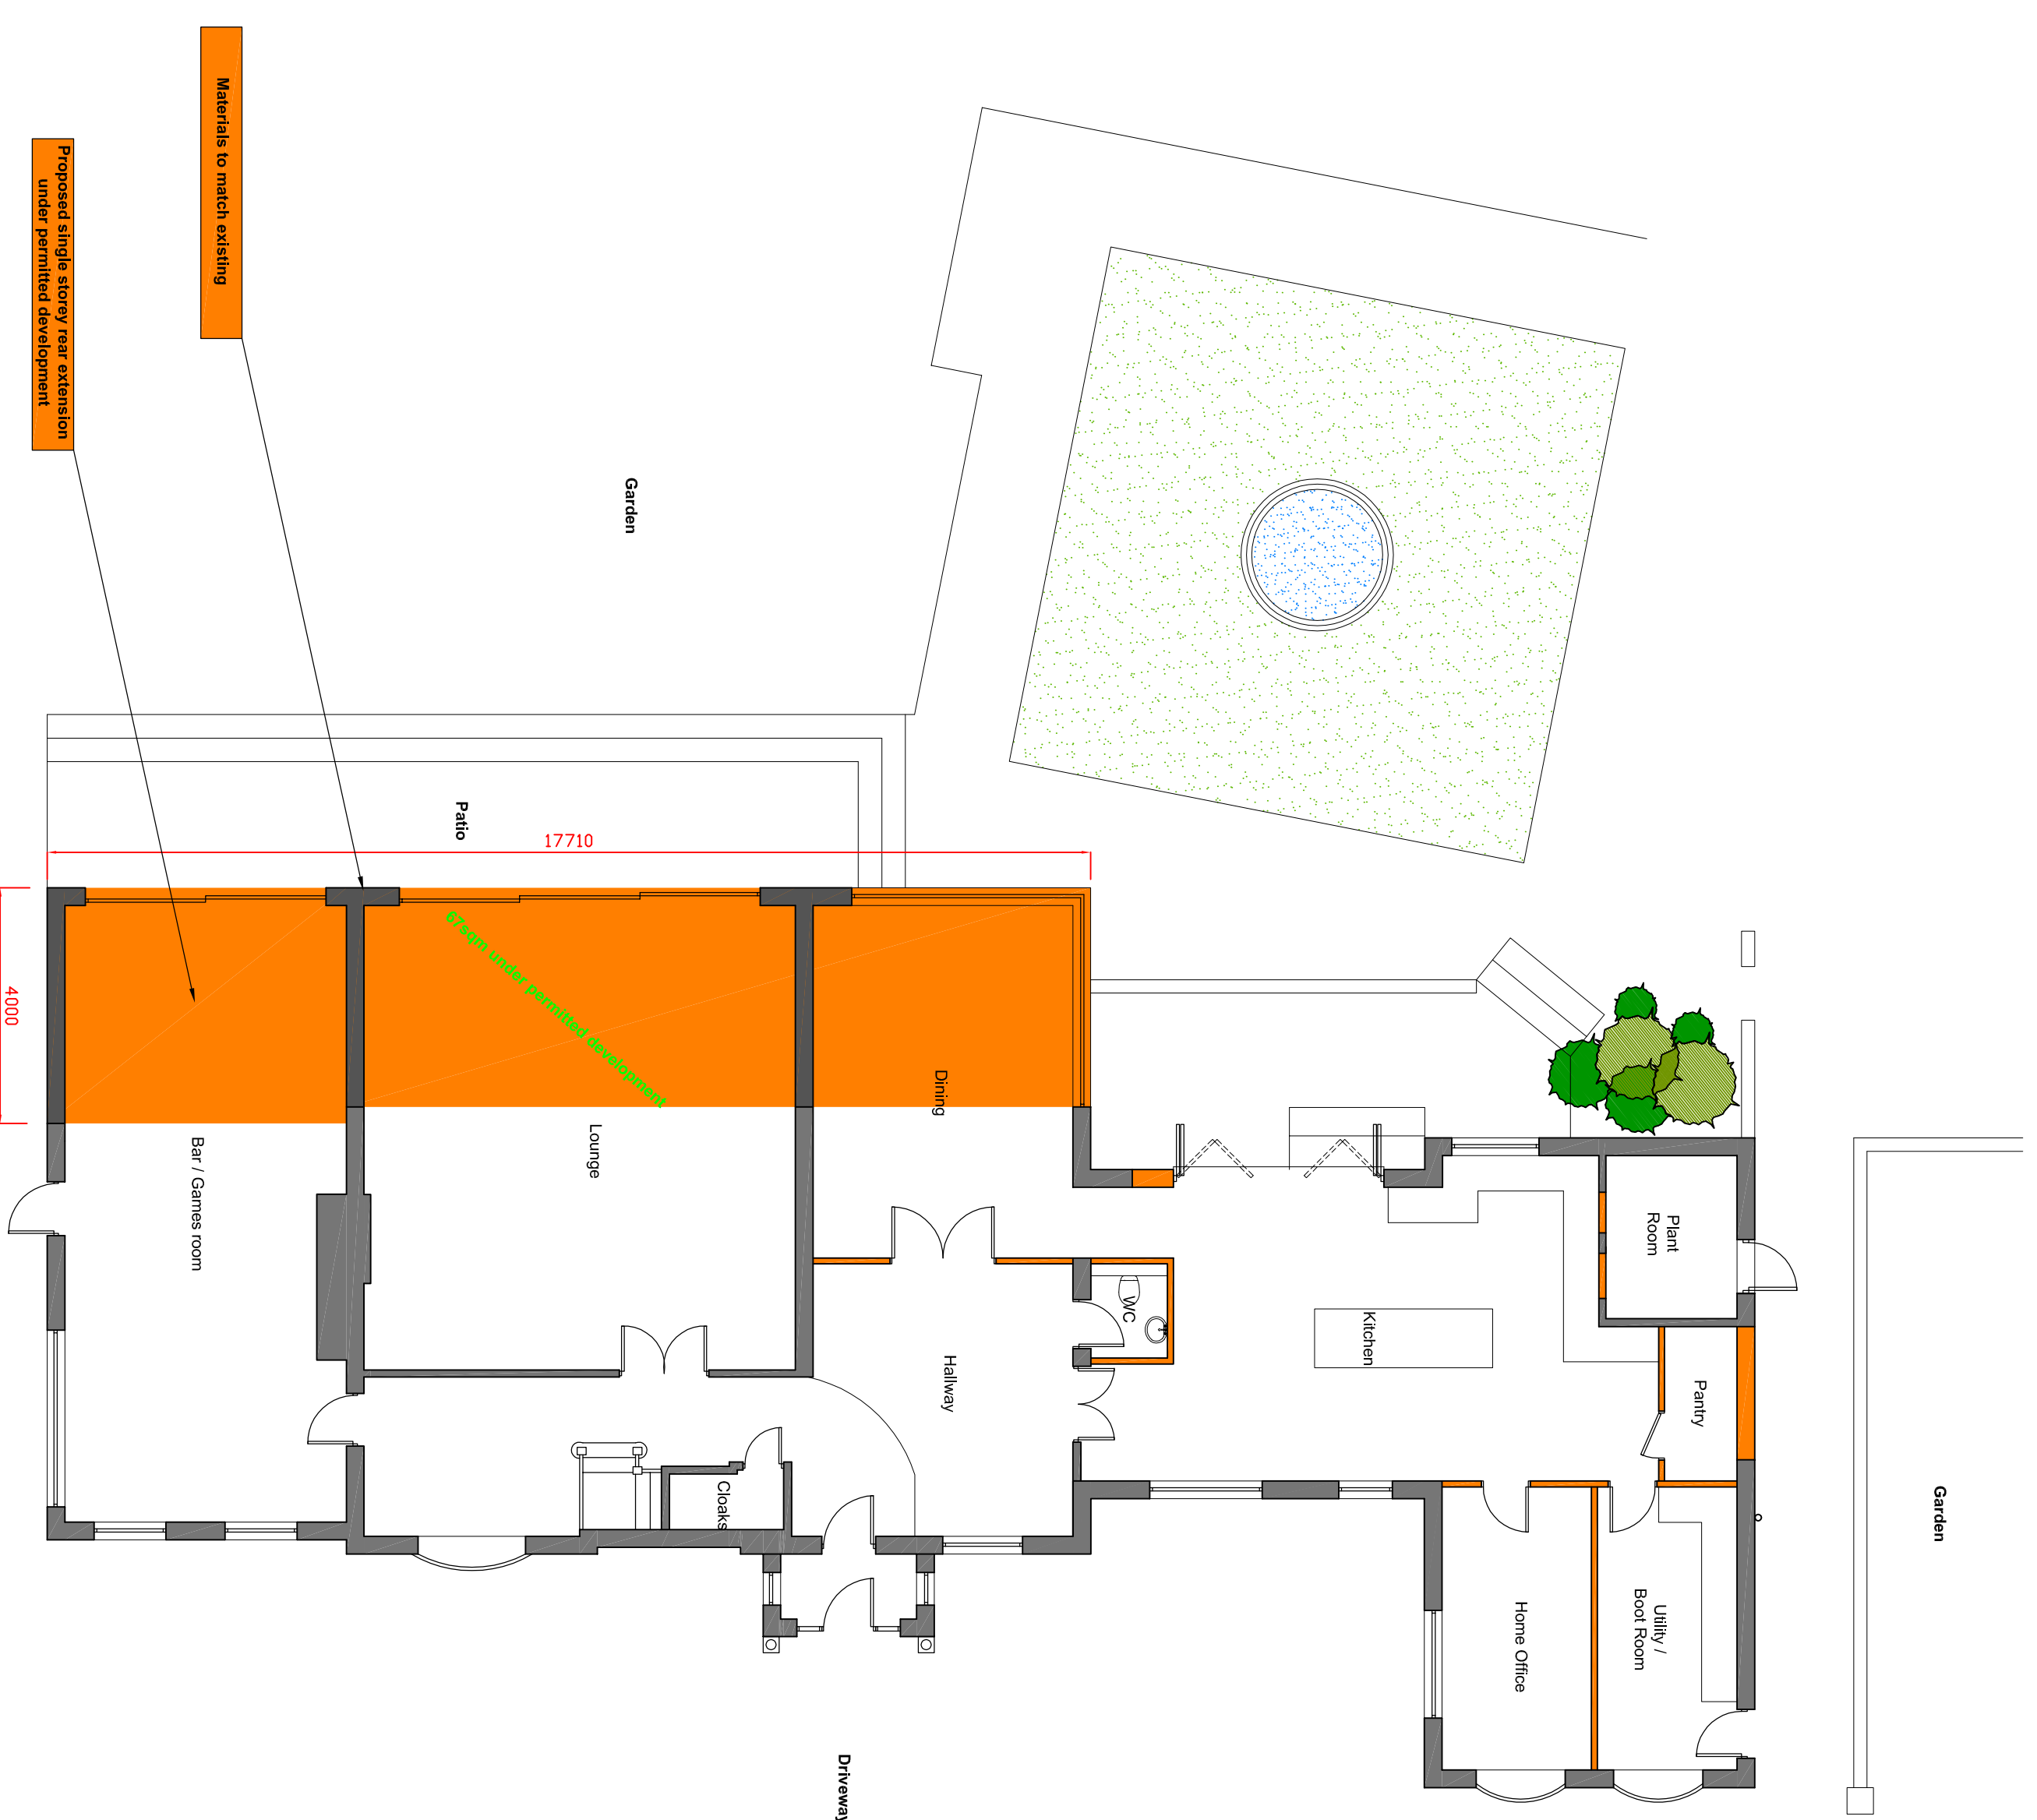

Proposed Ground Floor Plan scale 1/100

General Notes
 THIS DRAWING:
 1. Is the property of Brock Charles Ltd.
 2. Must be related to other drawings and the specification.
 3. Must not be scaled, copied, reproduced or used for any other purpose.
 4. Must not be used for land transfer purposes.

Revisions

A/1 Drawing reviewed from 006_2024.rvt.dwg BE

02/11/2024 14:00:00 006_2024.rvt.dwg

Scale Bars

1:50	0.5	1	2
1:100	1	2	4
1:150	1.5	3	6
1:200	2	4	8
1:250	2.5	5	10
1:300	3	6	12
1:400	4	8	16
1:500	5	10	20
1:600	6	12	24
1:700	7	14	28
1:800	8	16	32
1:900	9	18	36
1:1000	10	20	40
1:1100	11	22	44
1:1200	12	24	48
1:1300	13	26	52
1:1400	14	28	56
1:1500	15	30	60

Drawn By: ACJ Scale: 1:100
 Date: December 23
 Project: Avon Tor
 Barford Road, Barford
 CV35 8SZ
 Client: Pro Build 380

Proposed Plans 01/ A1
 under Permitted Development
 Job No: PRO-001 Drawing No: 004A
Brock Charles Limited

100 Kings Road
 Avonmouth, Bristol
 Tel: 01272 34000
 Fax: 01272 34000
 Email: sales@brockcharles.com
 Company Registration Number: 5127238