



EXISTING FIRST FLOOR PLAN

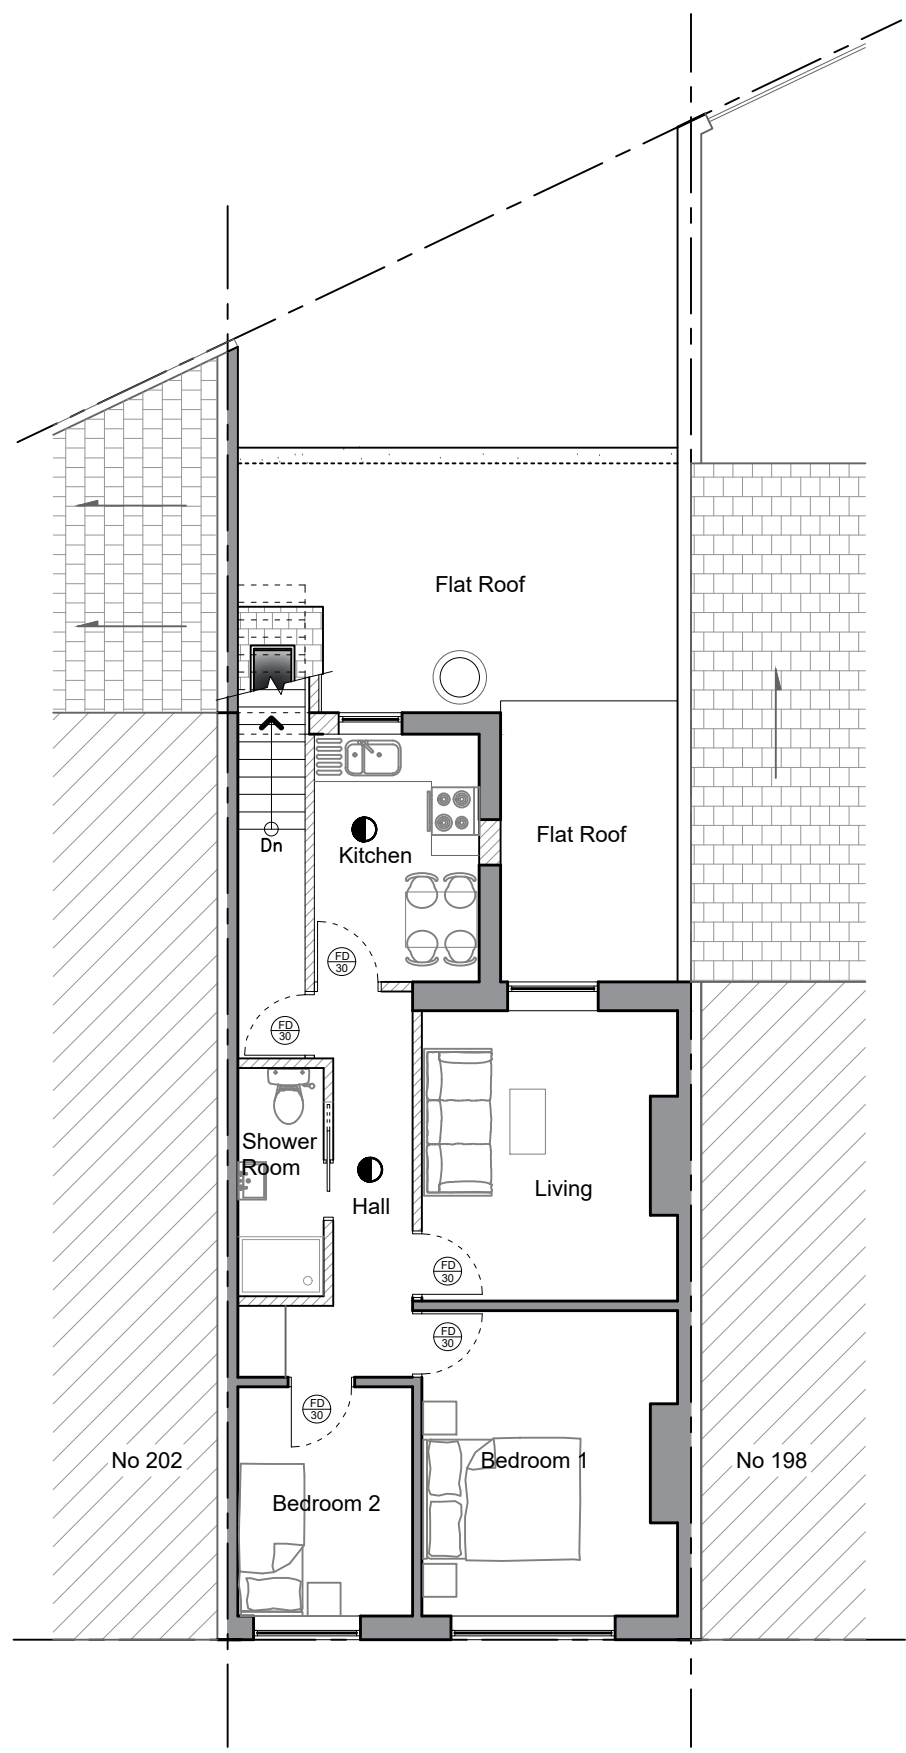

PROPOSED FIRST FLOOR PLAN

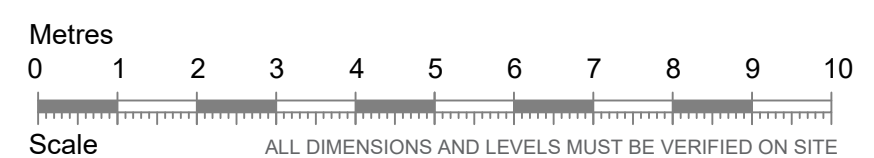

Rev	Amendments	Date
PROJECT 200 Cheltenham Road, Bristol BS6 5QZ		
DRAWING TITLE Existing / Proposed First Floor Plan		
Date June, 2023	Scale 1/100 @ A3	Drawn No. 23PP28/002
FORSPACE ASSOCIATES • DESIGN & BUILD		
ARCHITECTURAL / CIVIL / STRUCTURAL / CONSULTANTS 180 Blagdon Road, New Malden, Surrey KT3 4AL Email: info@forspace.co.uk Tel: 0208 949 7404		