
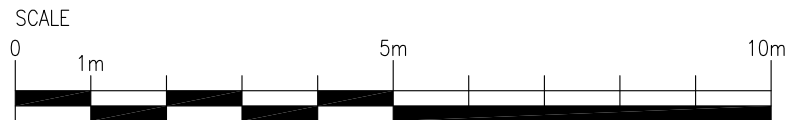


KEY	
①	Existing Second entrance
②	Existing AC condensers units
③	Existing gas meter
④	Existing Barclays car parking signage to be removed and made good
⑤	Existing radon

STATUTORY STATUS	
LISTED	YES - GRADE II
CONSERVATION	YES

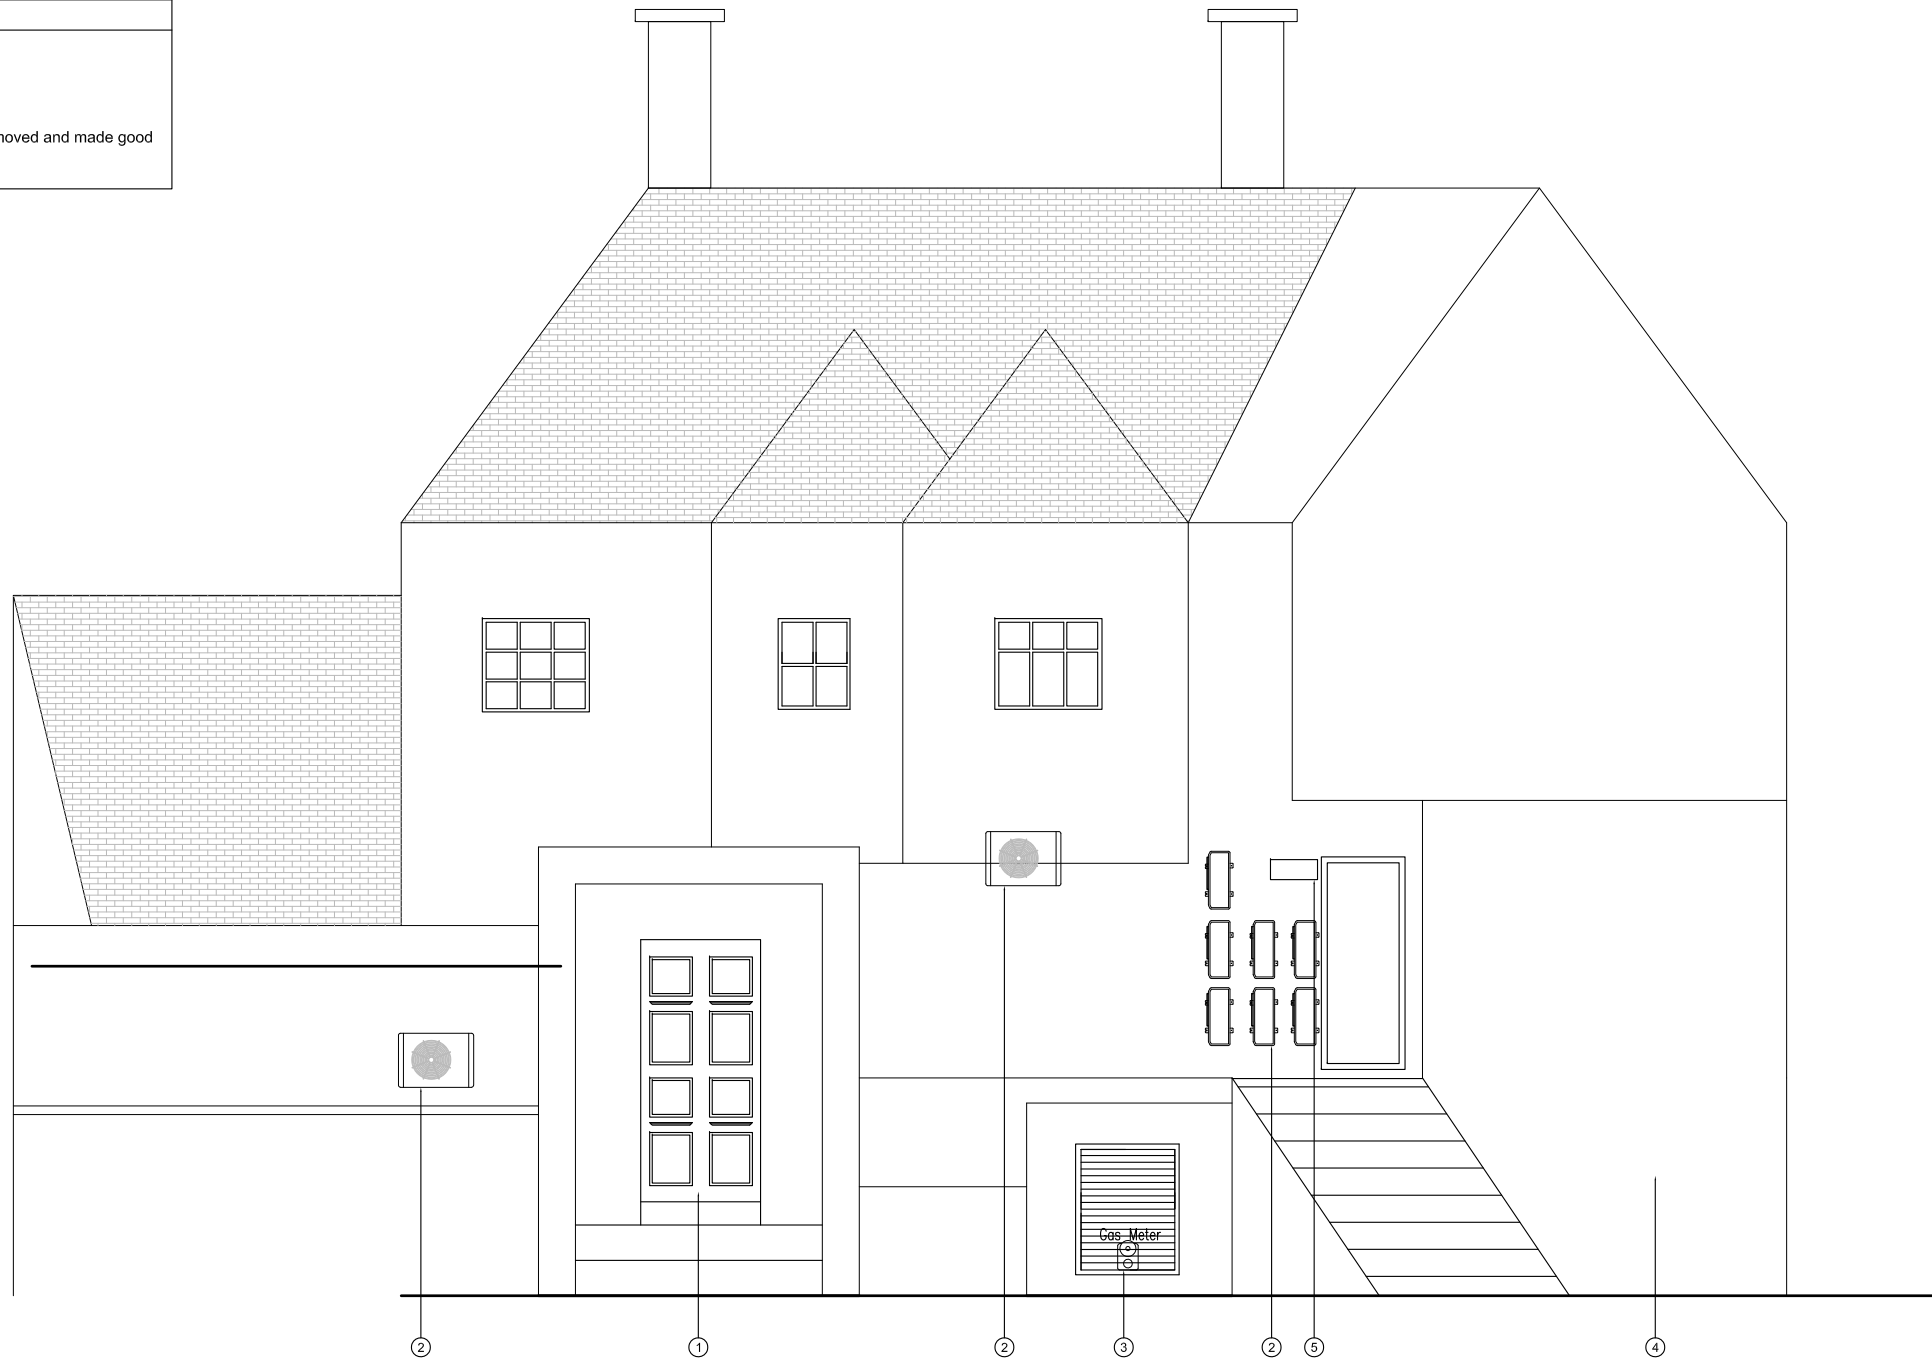

PLANNING

NOTE
 This drawing has been prepared from historical information that cannot be guaranteed accurate. Responsibility is not accepted for errors made by others in scaling from this drawing. All construction information should be taken from figured dimensions only. All dimensions should be checked on site prior to the manufacture of any components.

HATCHING

	New Partition wall		Existing Partition wall
	New Partition wall		Structural wall
	New Partition wall		Area not in scope

DATE: | REV | DRAWN | CHECKED | NOTES.



ISG
 Boleyn House,
 St Augustines
 Business Park,
 Whitstable
 Kent CT5 2QJ

Project

ABERGAVENNY

57 FROGMORE STREET,
 ABERGAVENNY, GWENT
 NP7 5AT
 PIM NO.



Drawing Title

REAR ELEVATION
 AS PROPOSED
 CLOSURE 2024

Branch Sort Code	Branch ID	Supplier Project No	
		BY109125	
Scale	Drawn	Checked	Date
1:100@A3	HU	MW	23/01/2024
Drg.No	BY109125_332		Revision
			-

Architectural Practice: ISG Design Hub