

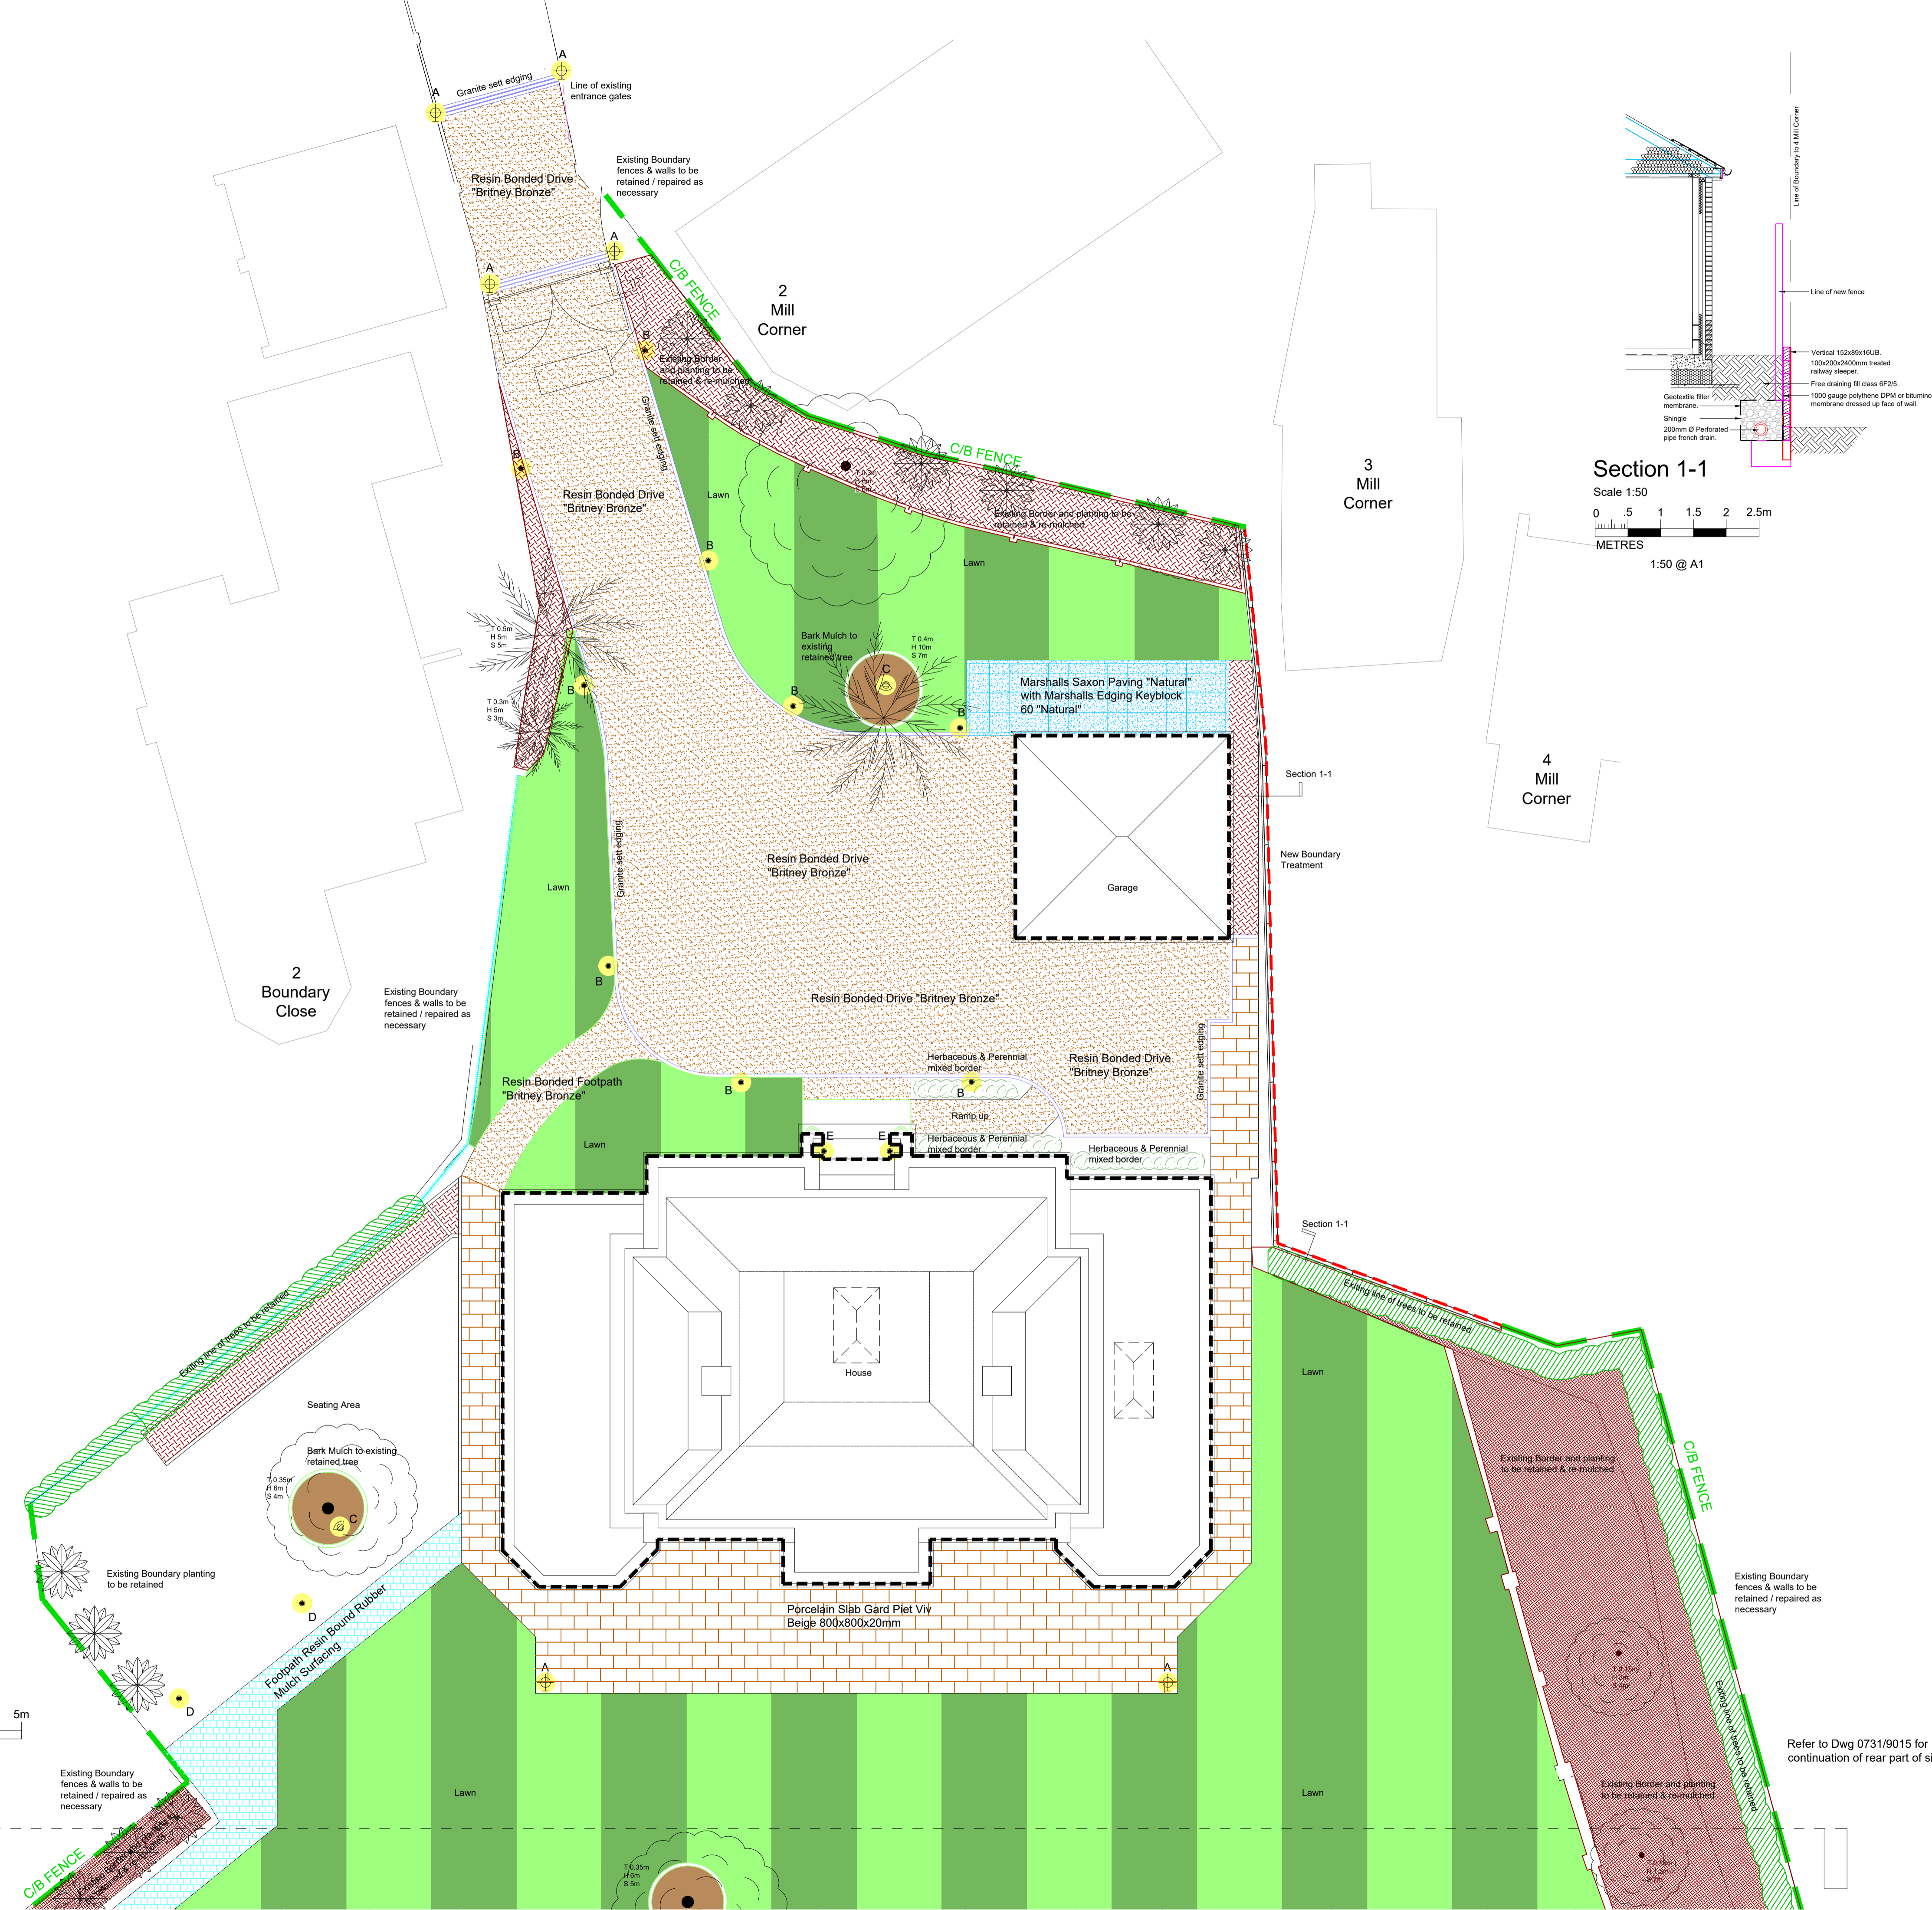


Do not scale dimensions from this drawing.

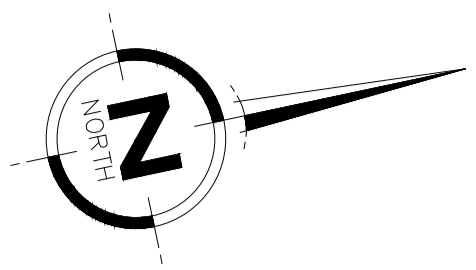

- Light fitting to clients specification
- Porcelain Slab Gard Piet Viv Beige 800x800x20mm
- Footpath Resin Bound Rubber Mulch Surfacing
- Resin Bonded Drive "Britney Bronze"/Footpath
- Marshalls Saxon Paving "Natural" with Marshalls Edging Keyblock 60 "Natural"
- Wood Chip Footpath with weed suppression timber edged

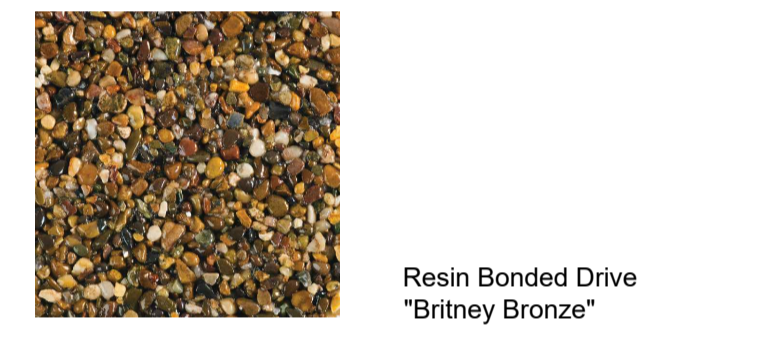

A	Planning Issue	30.01.24
Revision		Date



Octagon Developments Ltd
Weir House, Hurst Road, East Molesey, Surrey KT8 9AY
020 8481 7500 | octagon.co.uk

Project
Mill House, Mill Corner Hadley Highstone

Title
**Site Plan
Landscape Plan Sheet 1**

Status	Construction	
Scale	Drawn	Date
1:100	NAK	Jan 24
Job number	Drawing number	Revision
0761	9014	A

© Copyright Octagon Developments Limited
Original Size 100mm

0 1 2 3 4 5m
METRES
1:100 @ A1

Refer to Dwg 0731/9015 for continuation of rear part of site.

Existing Boundary fences & walls to be retained / repaired as necessary

Refer to Dwg 0731/9015 for continuation of rear part of site.