



Copyright in the design and this drawing is the property of RESI. Reproduction in whole or in part without the written consent of RESI is prohibited. This drawing must be used in conjunction with all other relevant architectural and structural drawings.

RESI accepts no liability for any expense, loss or damage of whatsoever nature and however arising from any information which has not been referred to them and their approval obtained.

Plans not to actual scale. Do not scale, except unless for planning purposes. All dimensions to be checked on site prior to construction and completion. All discrepancies to be reported to RESI immediately.

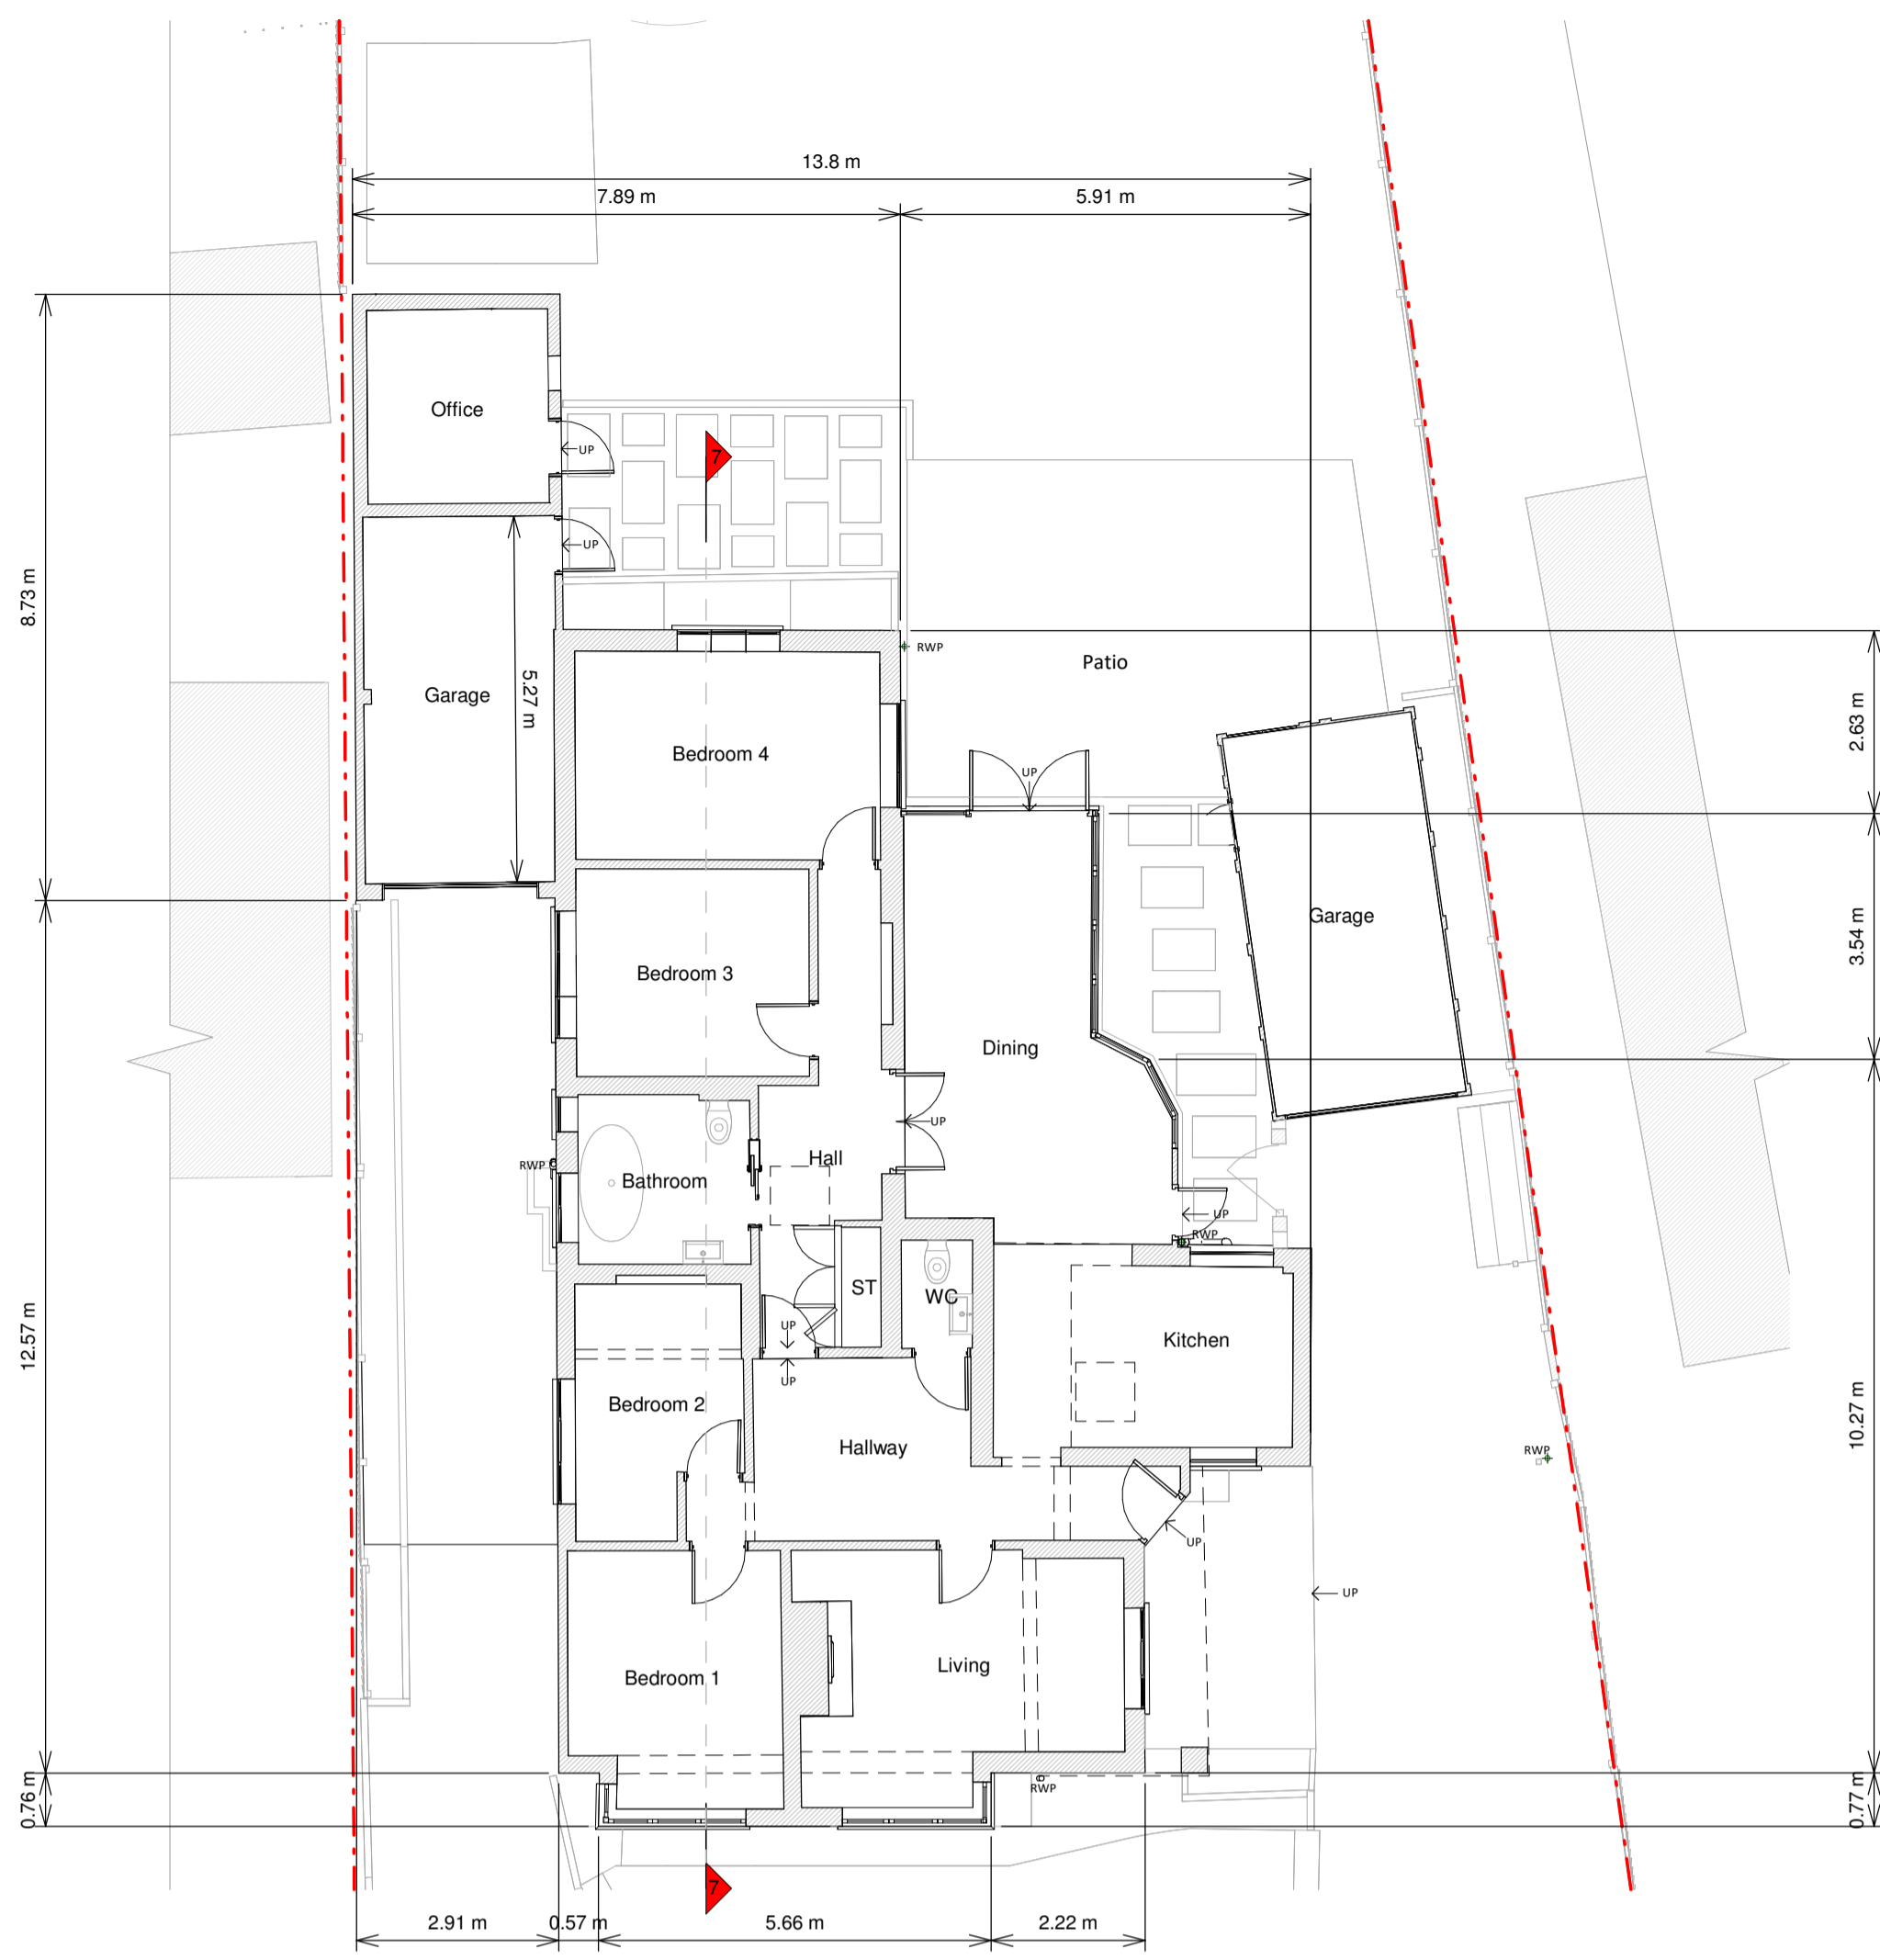


Ground Floor Plan

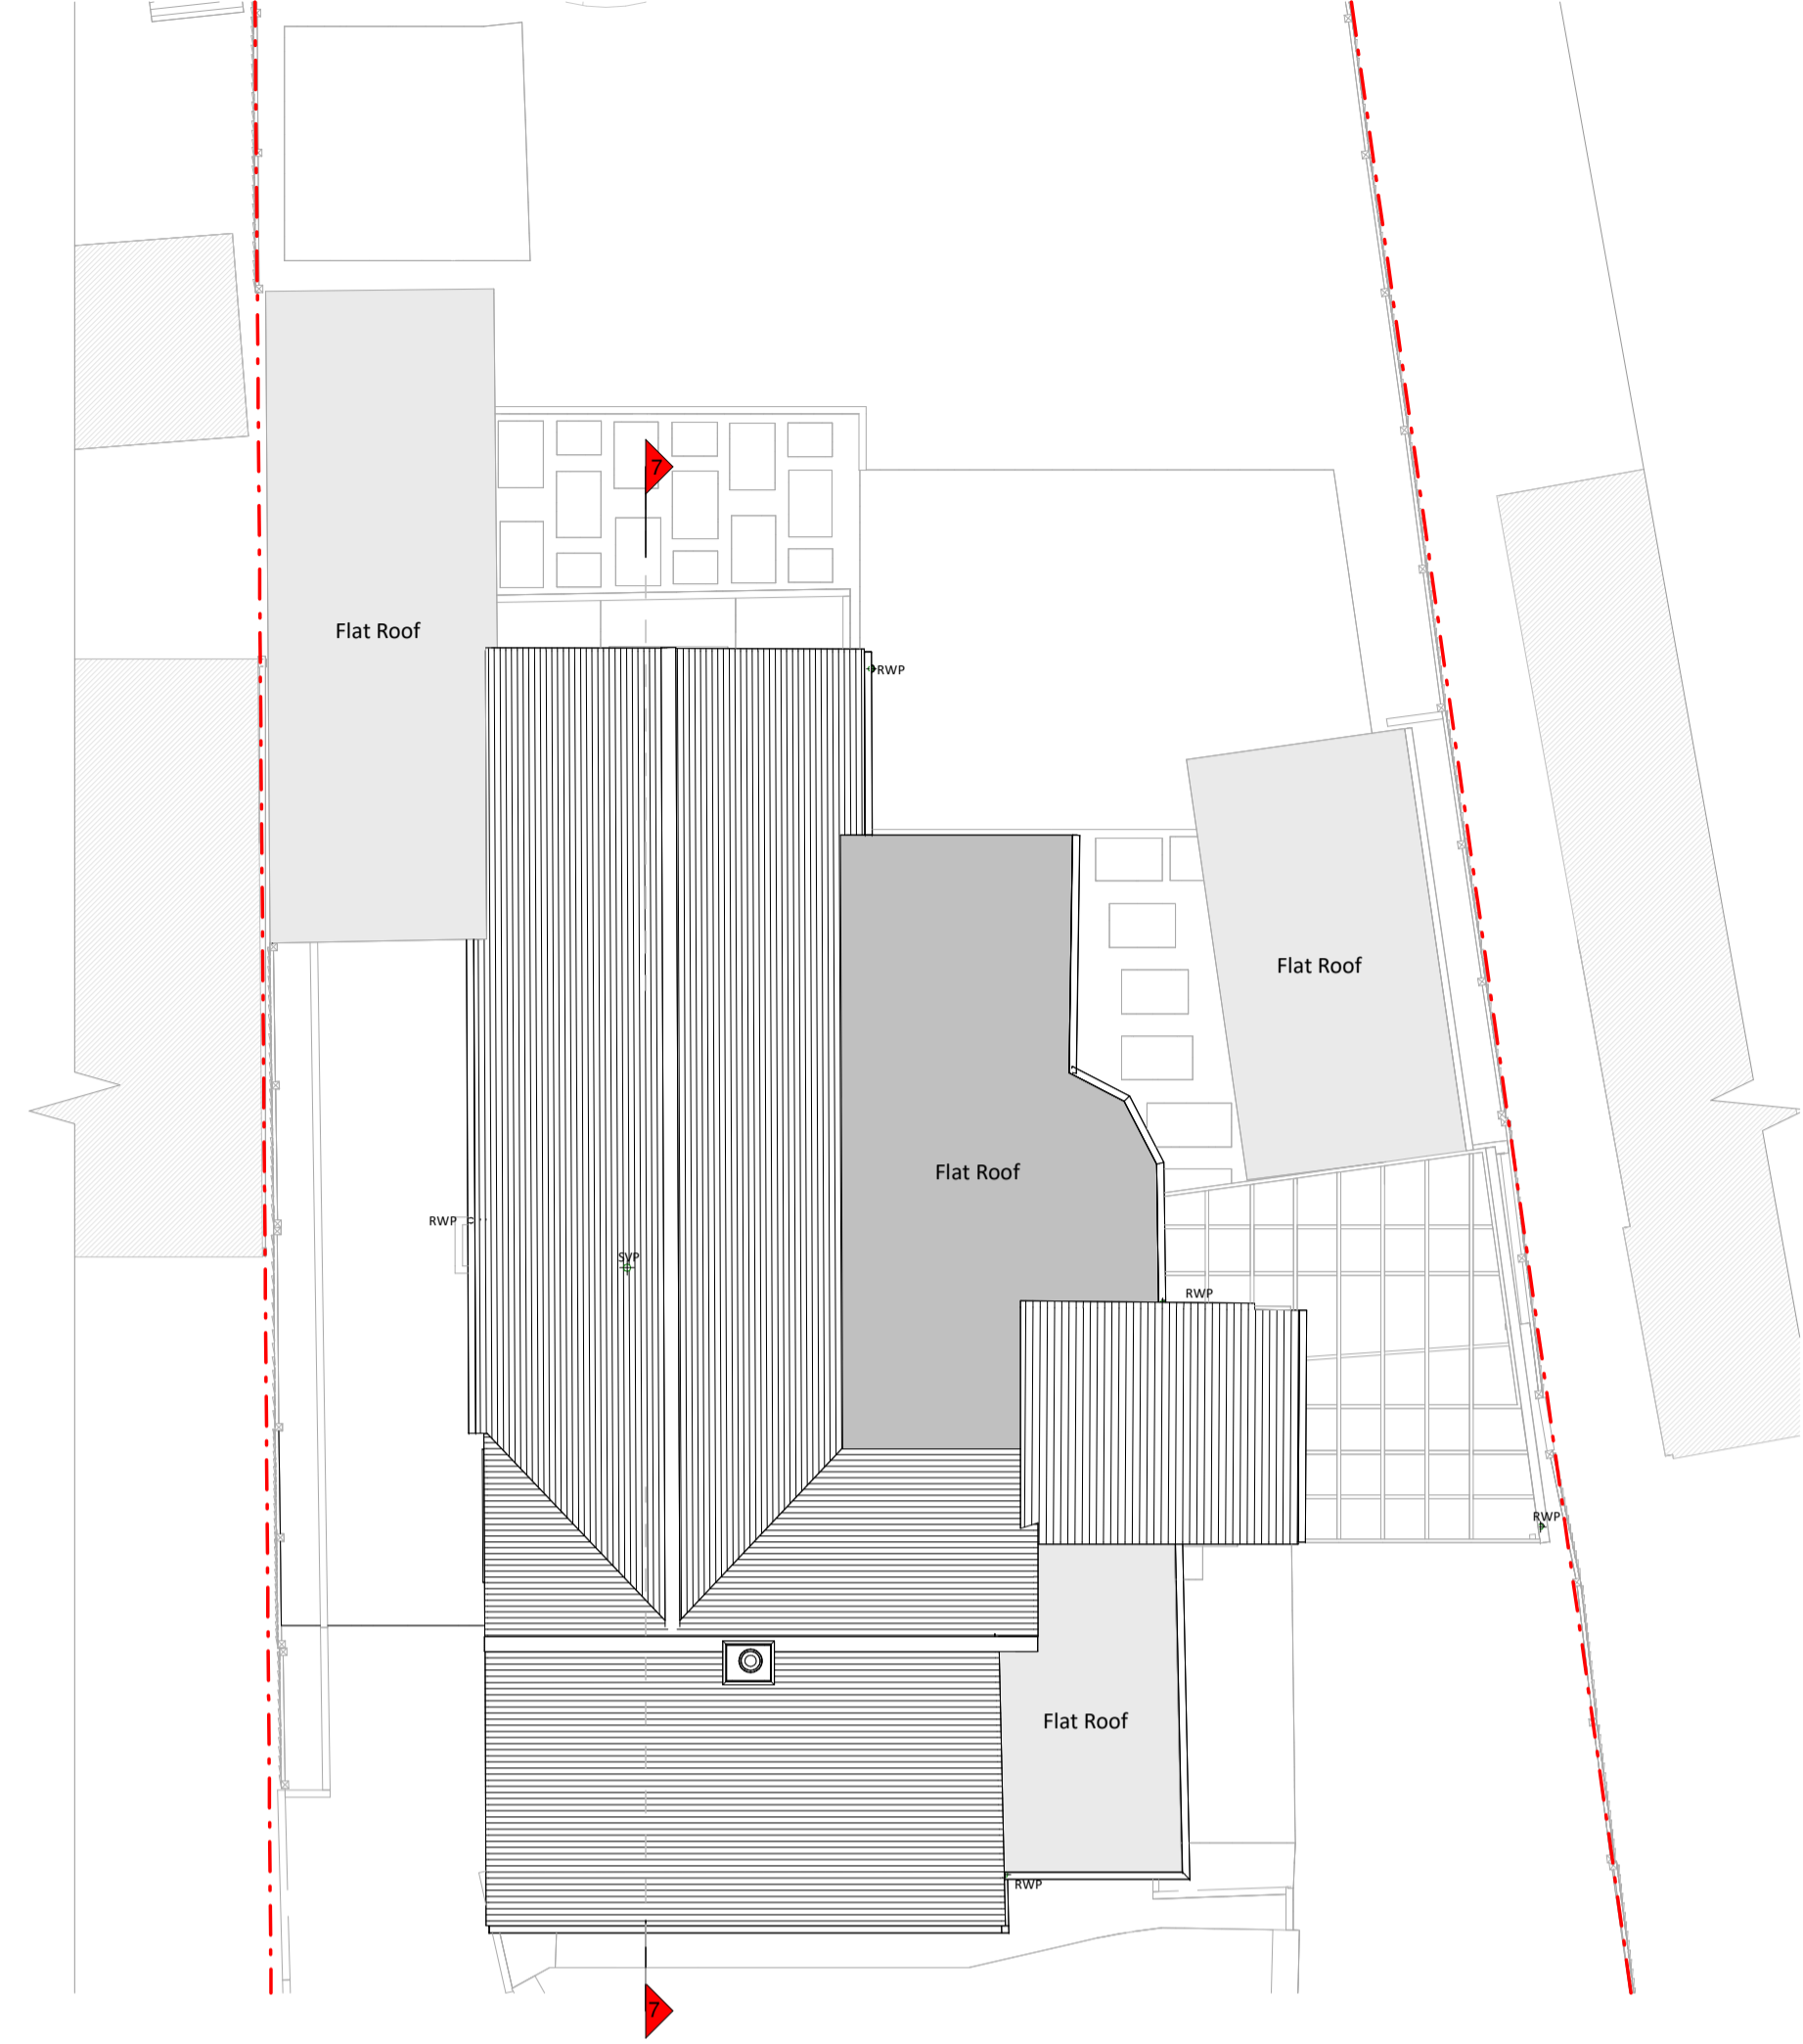


Roof Plan




Front Elevation

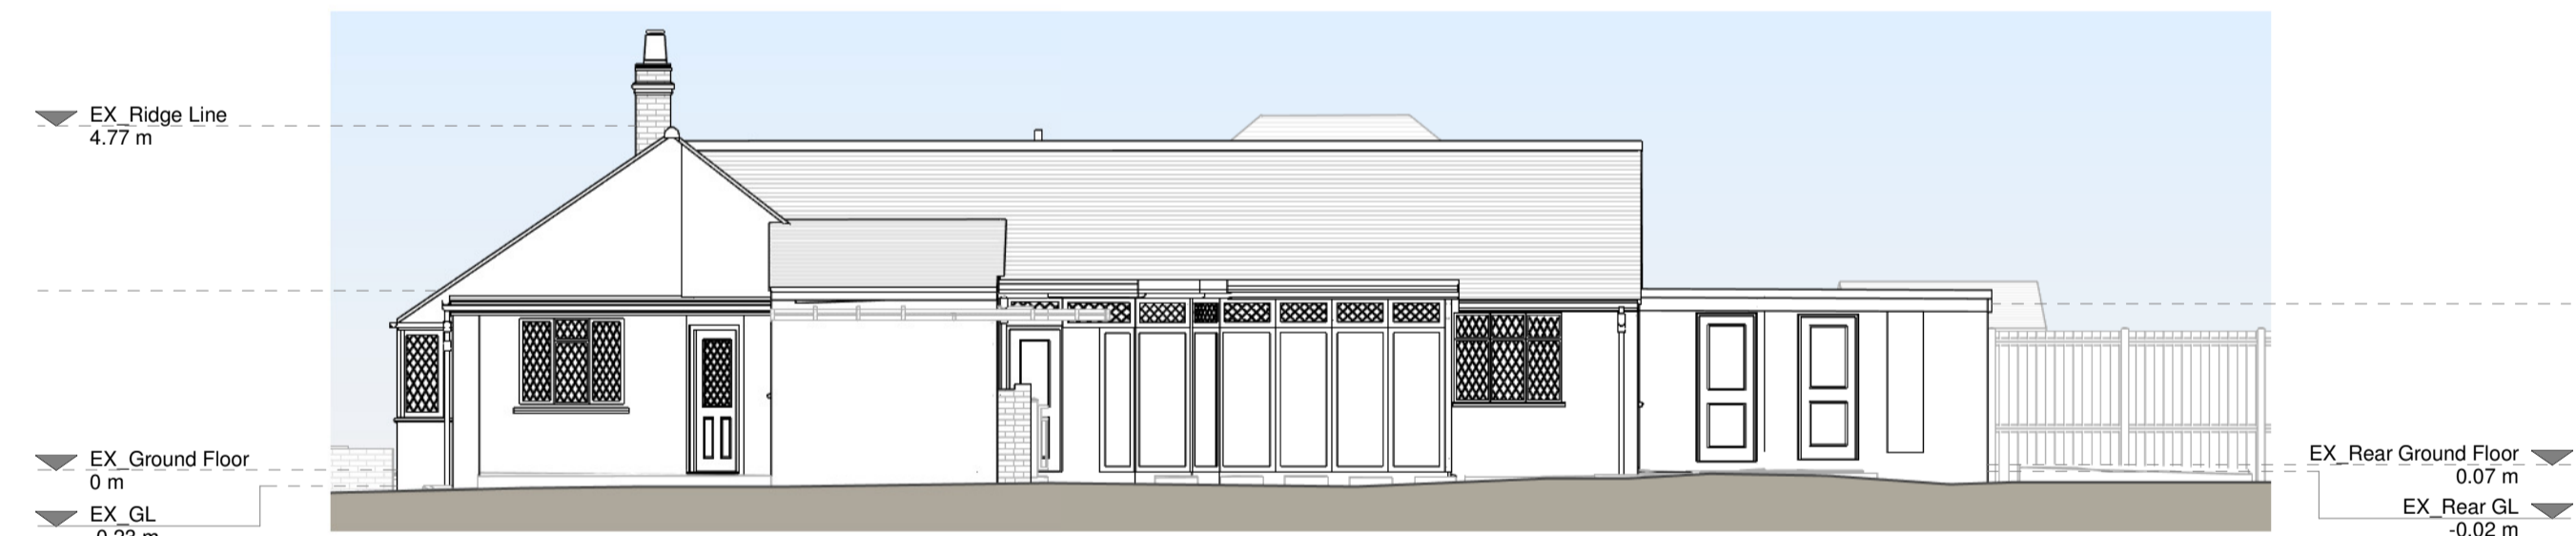


Right Side Elevation

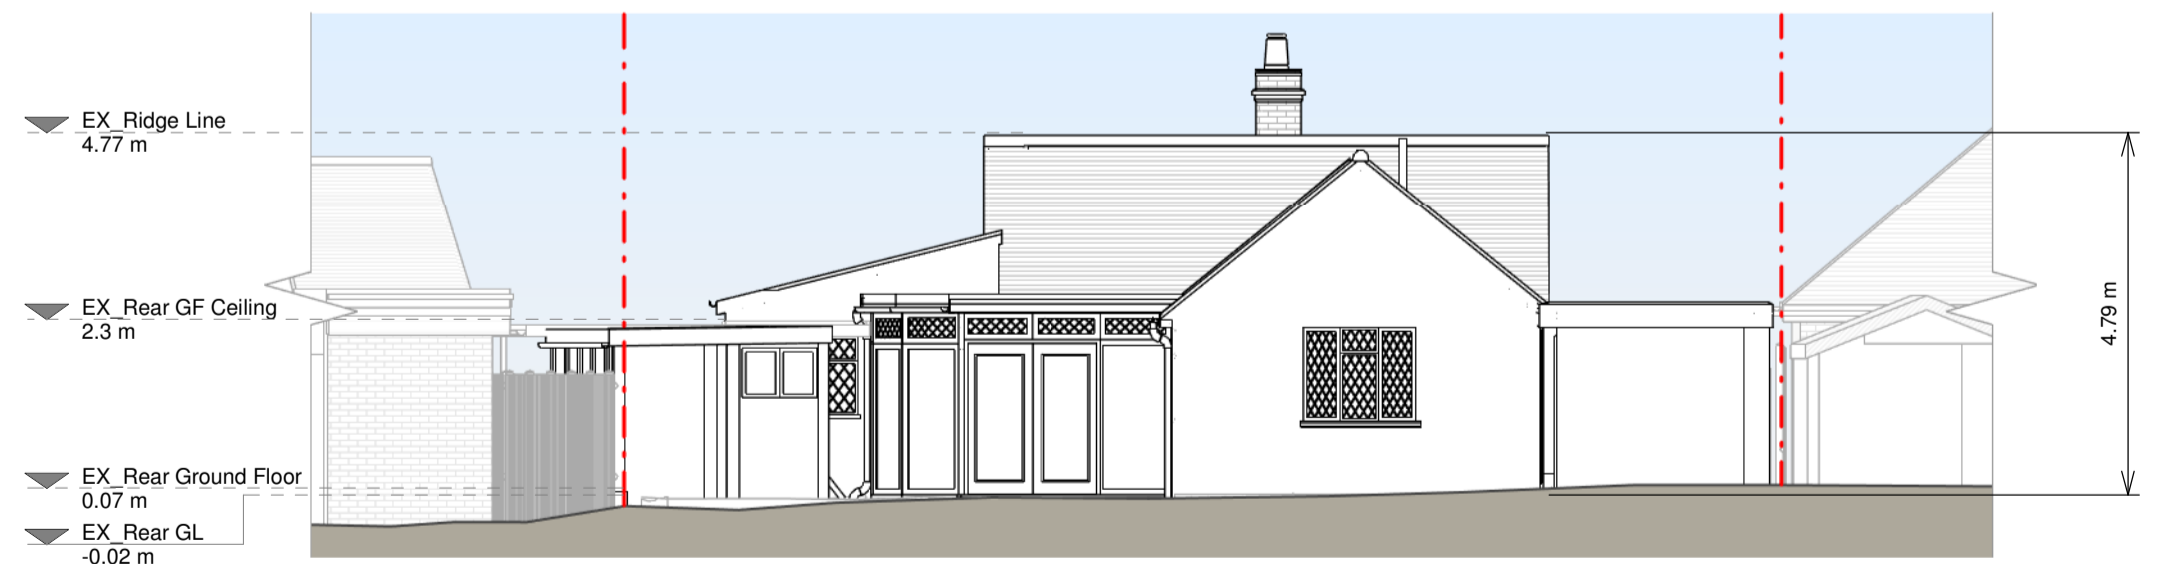

Rear Elevation

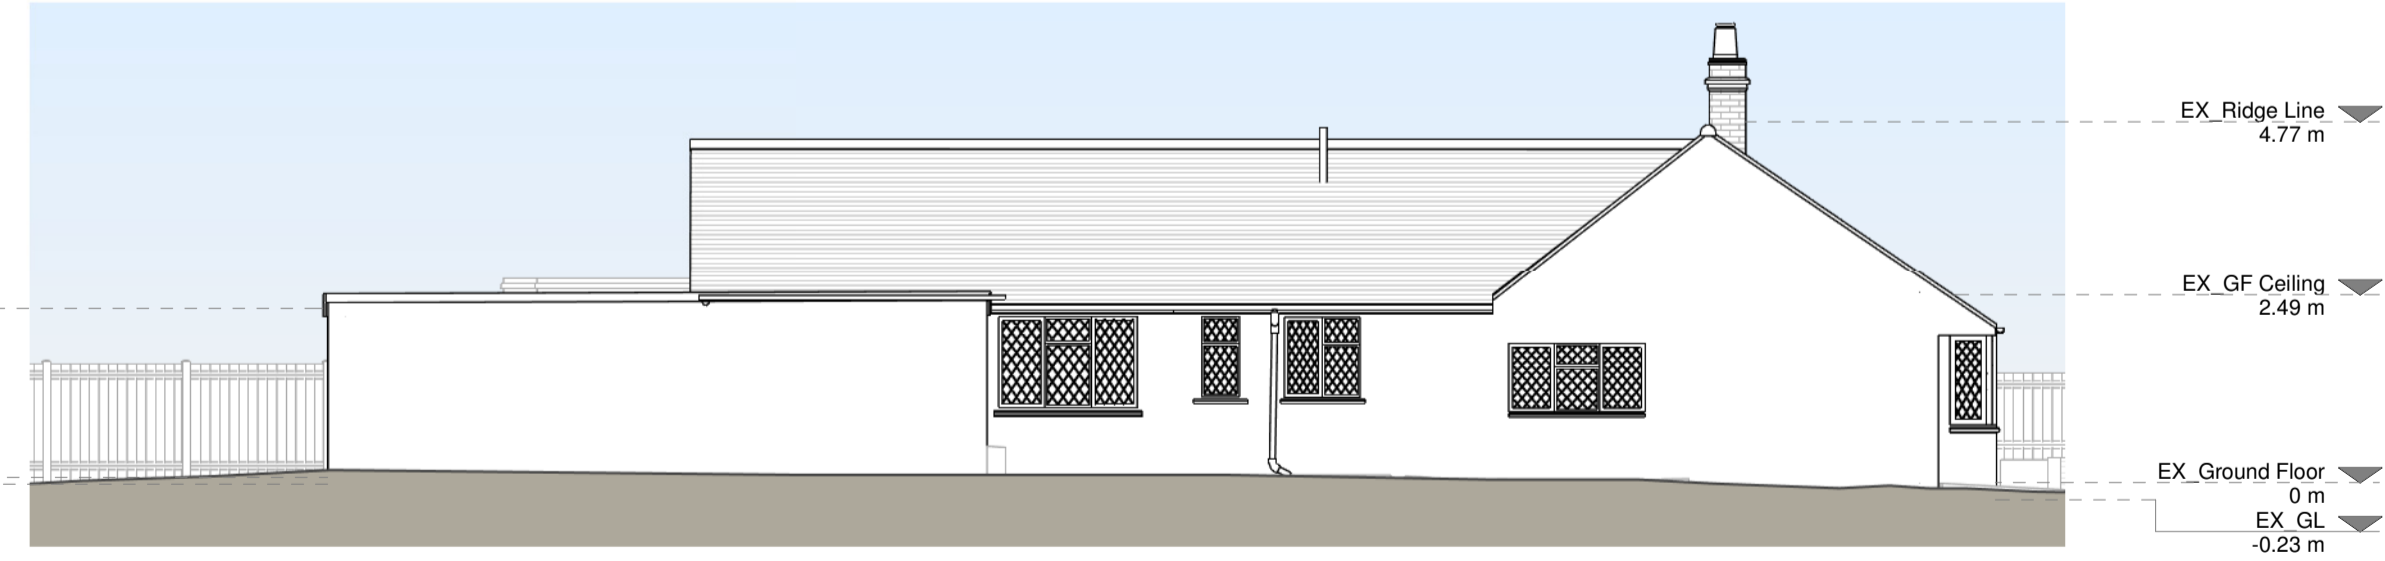

Left Side Elevation

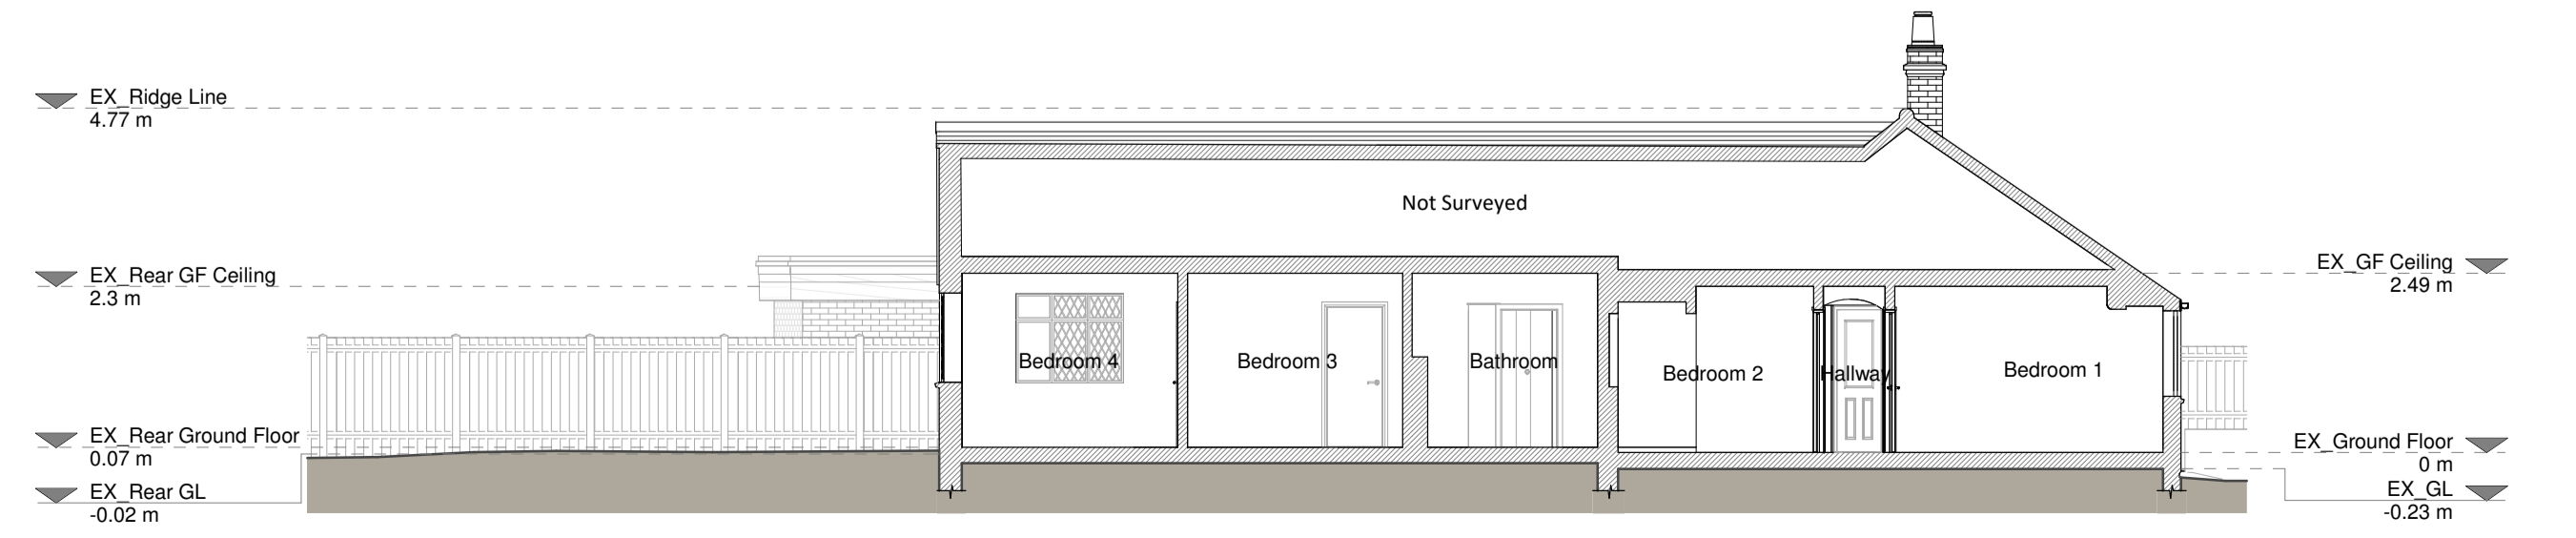


Section A - A

Existing Materials:

- Blockwork / Walls - Cream painted pebbledash render, White painted brickwork
- Pitched roof - Concrete tile roof
- Flat roof - Felt flat roof
- Windows - White uPVC framed windows
- Doors - White uPVC glazed panel door, White aluminum glazed door
- RWP's / Gutters / Fascia's - White uPVC downpipes and gutters, White uPVC fascia board

KEY

- Existing walls
- Existing furniture
- Boundary line
- Level line
- 1.5m head height
- 1.8m head height

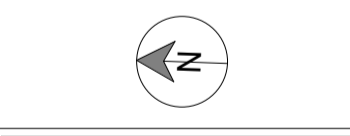


Revision	Rev	Notes	Date
A	Planning Issue		08/01/2024



Job Title
Proposed garage conversion, side extension, conservatory extension and demolition of freestanding garage at 9 Cuckoo Lane, West End, Woking, GU24 9NG

Drawing Title
Existing Floor and Roof Plans






Scale	Drawn
1:100 @ A1	AR
Date	Checked
Jan 2024	JE
Drawing No.	Rev.
B175661-1100	A

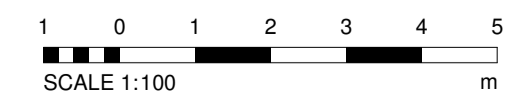

Copyright in the design and this drawing is the property of RESI. Reproduction in whole or in part without the written consent of RESI is prohibited. This drawing must be used in conjunction with all other relevant architectural and structural drawings.

RESI accepts no liability for any expense, loss or damage of whatsoever nature and however arising from any information which has not been referred to them and their approval obtained.

Plans not to actual scale. Do not scale, except unless for printing purposes. All dimensions to be cross checked on site prior to construction and completion. Any discrepancies to be reported to RESI immediately.

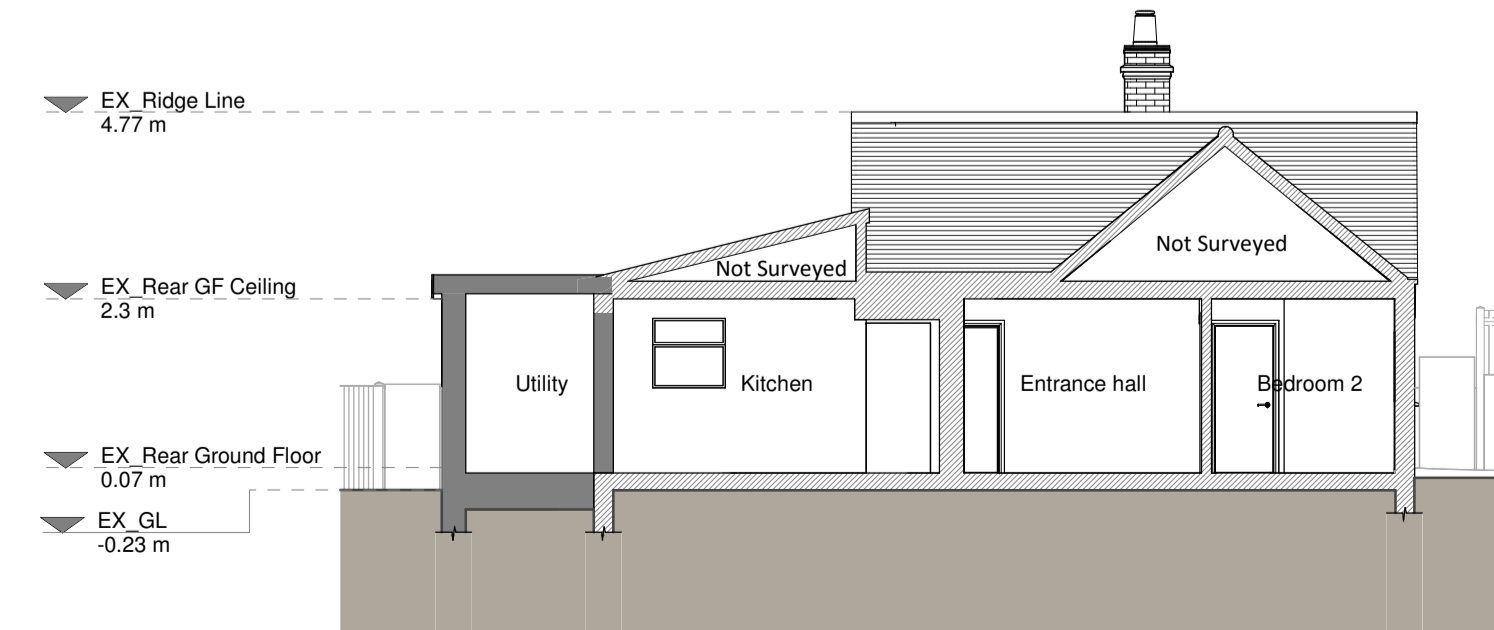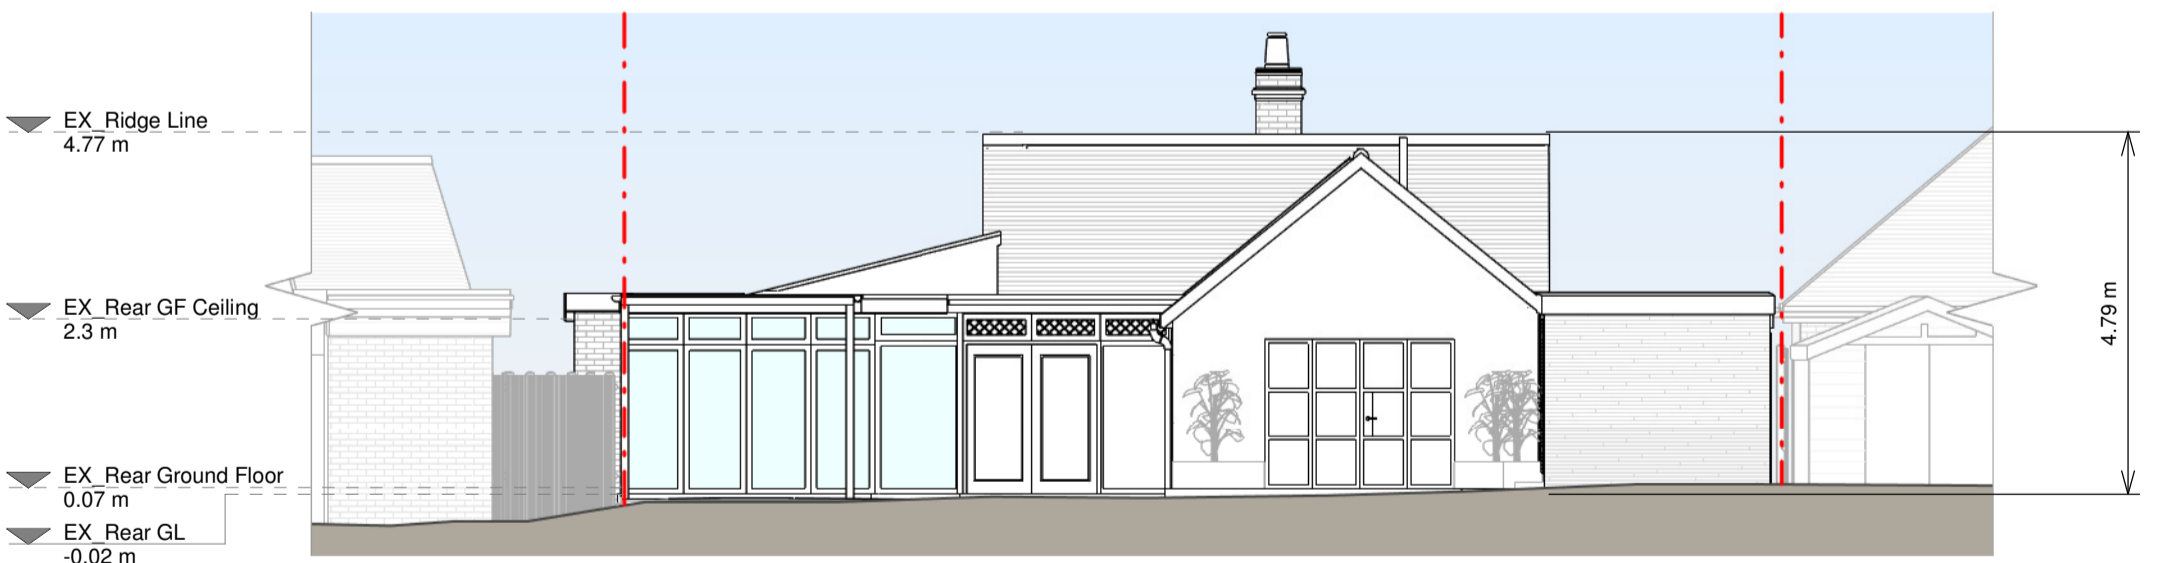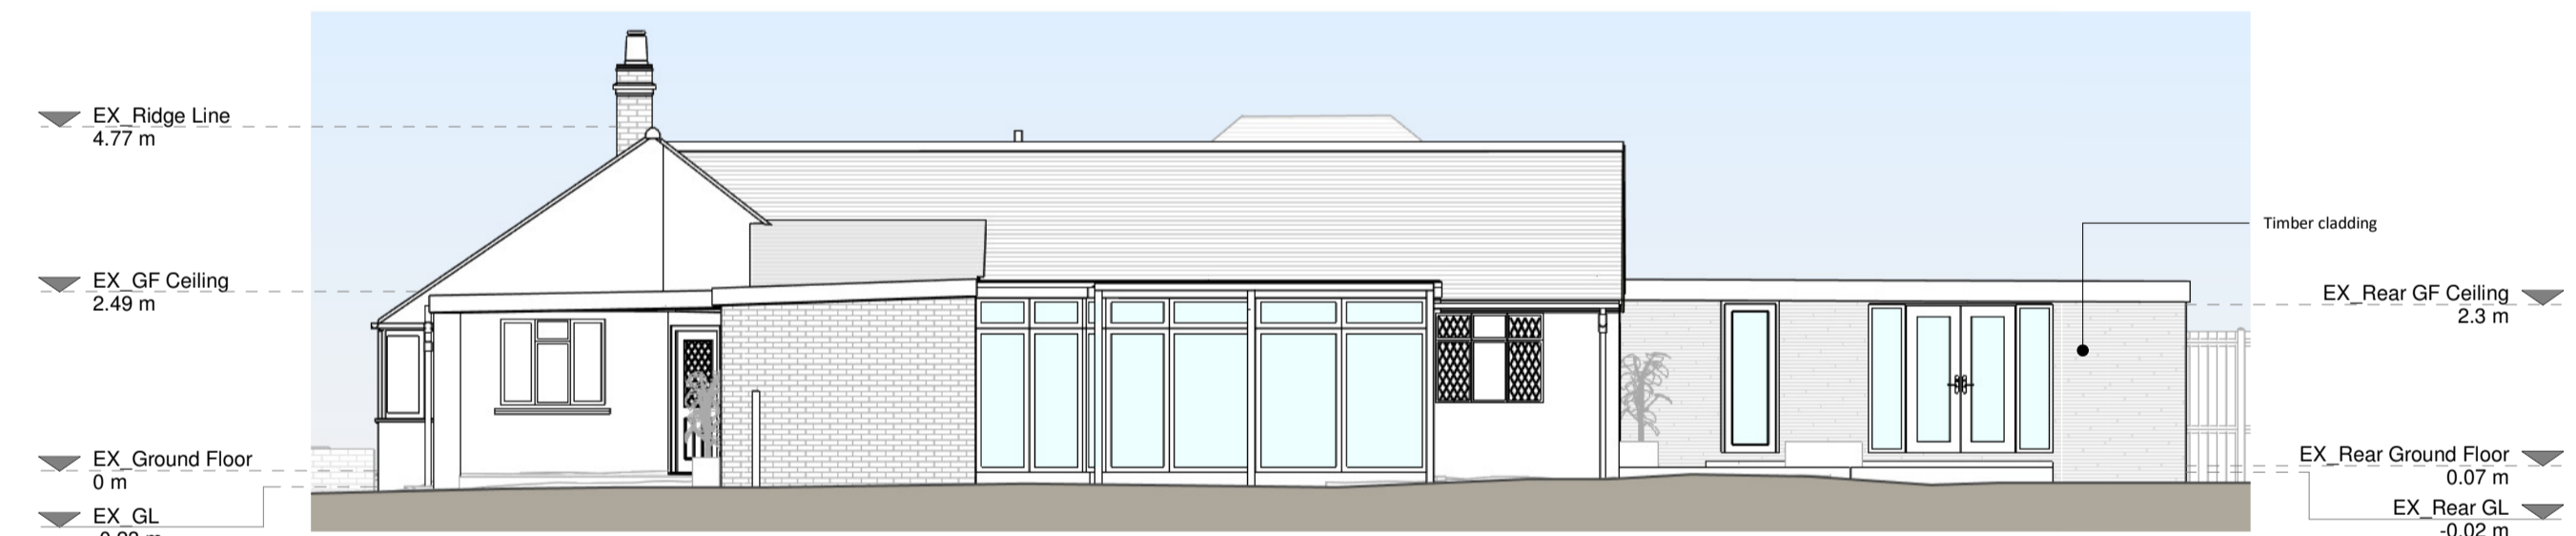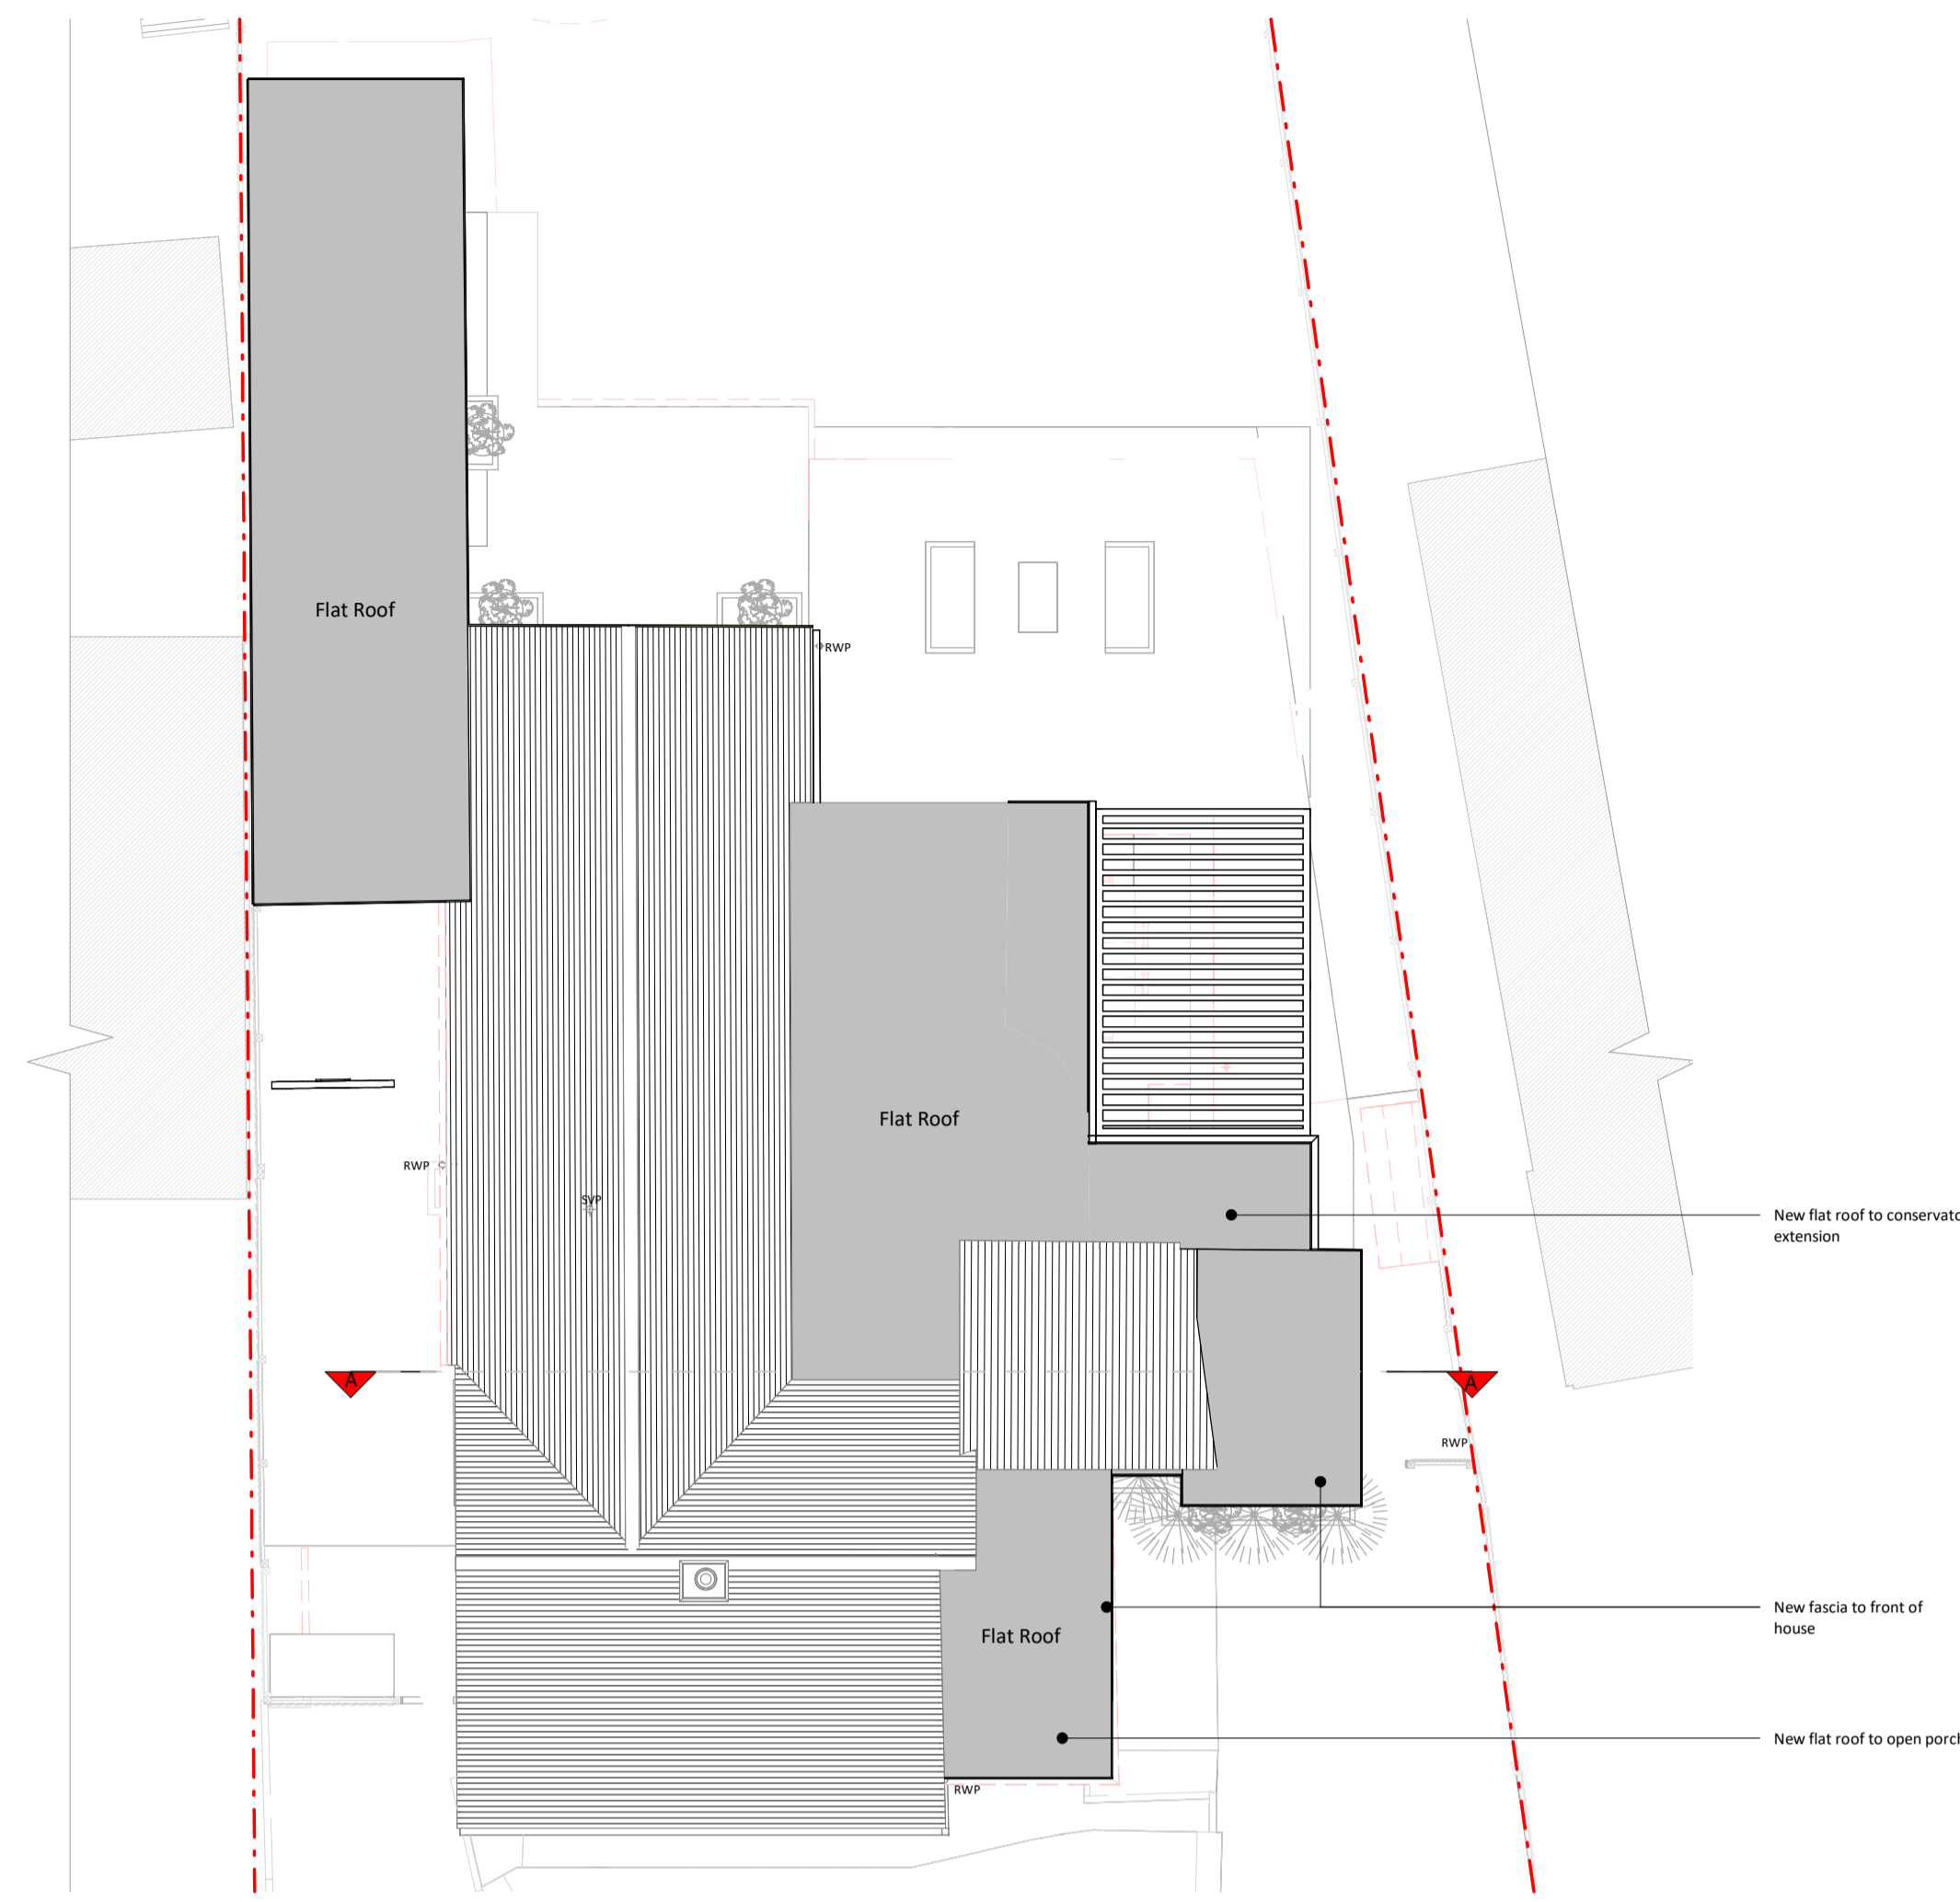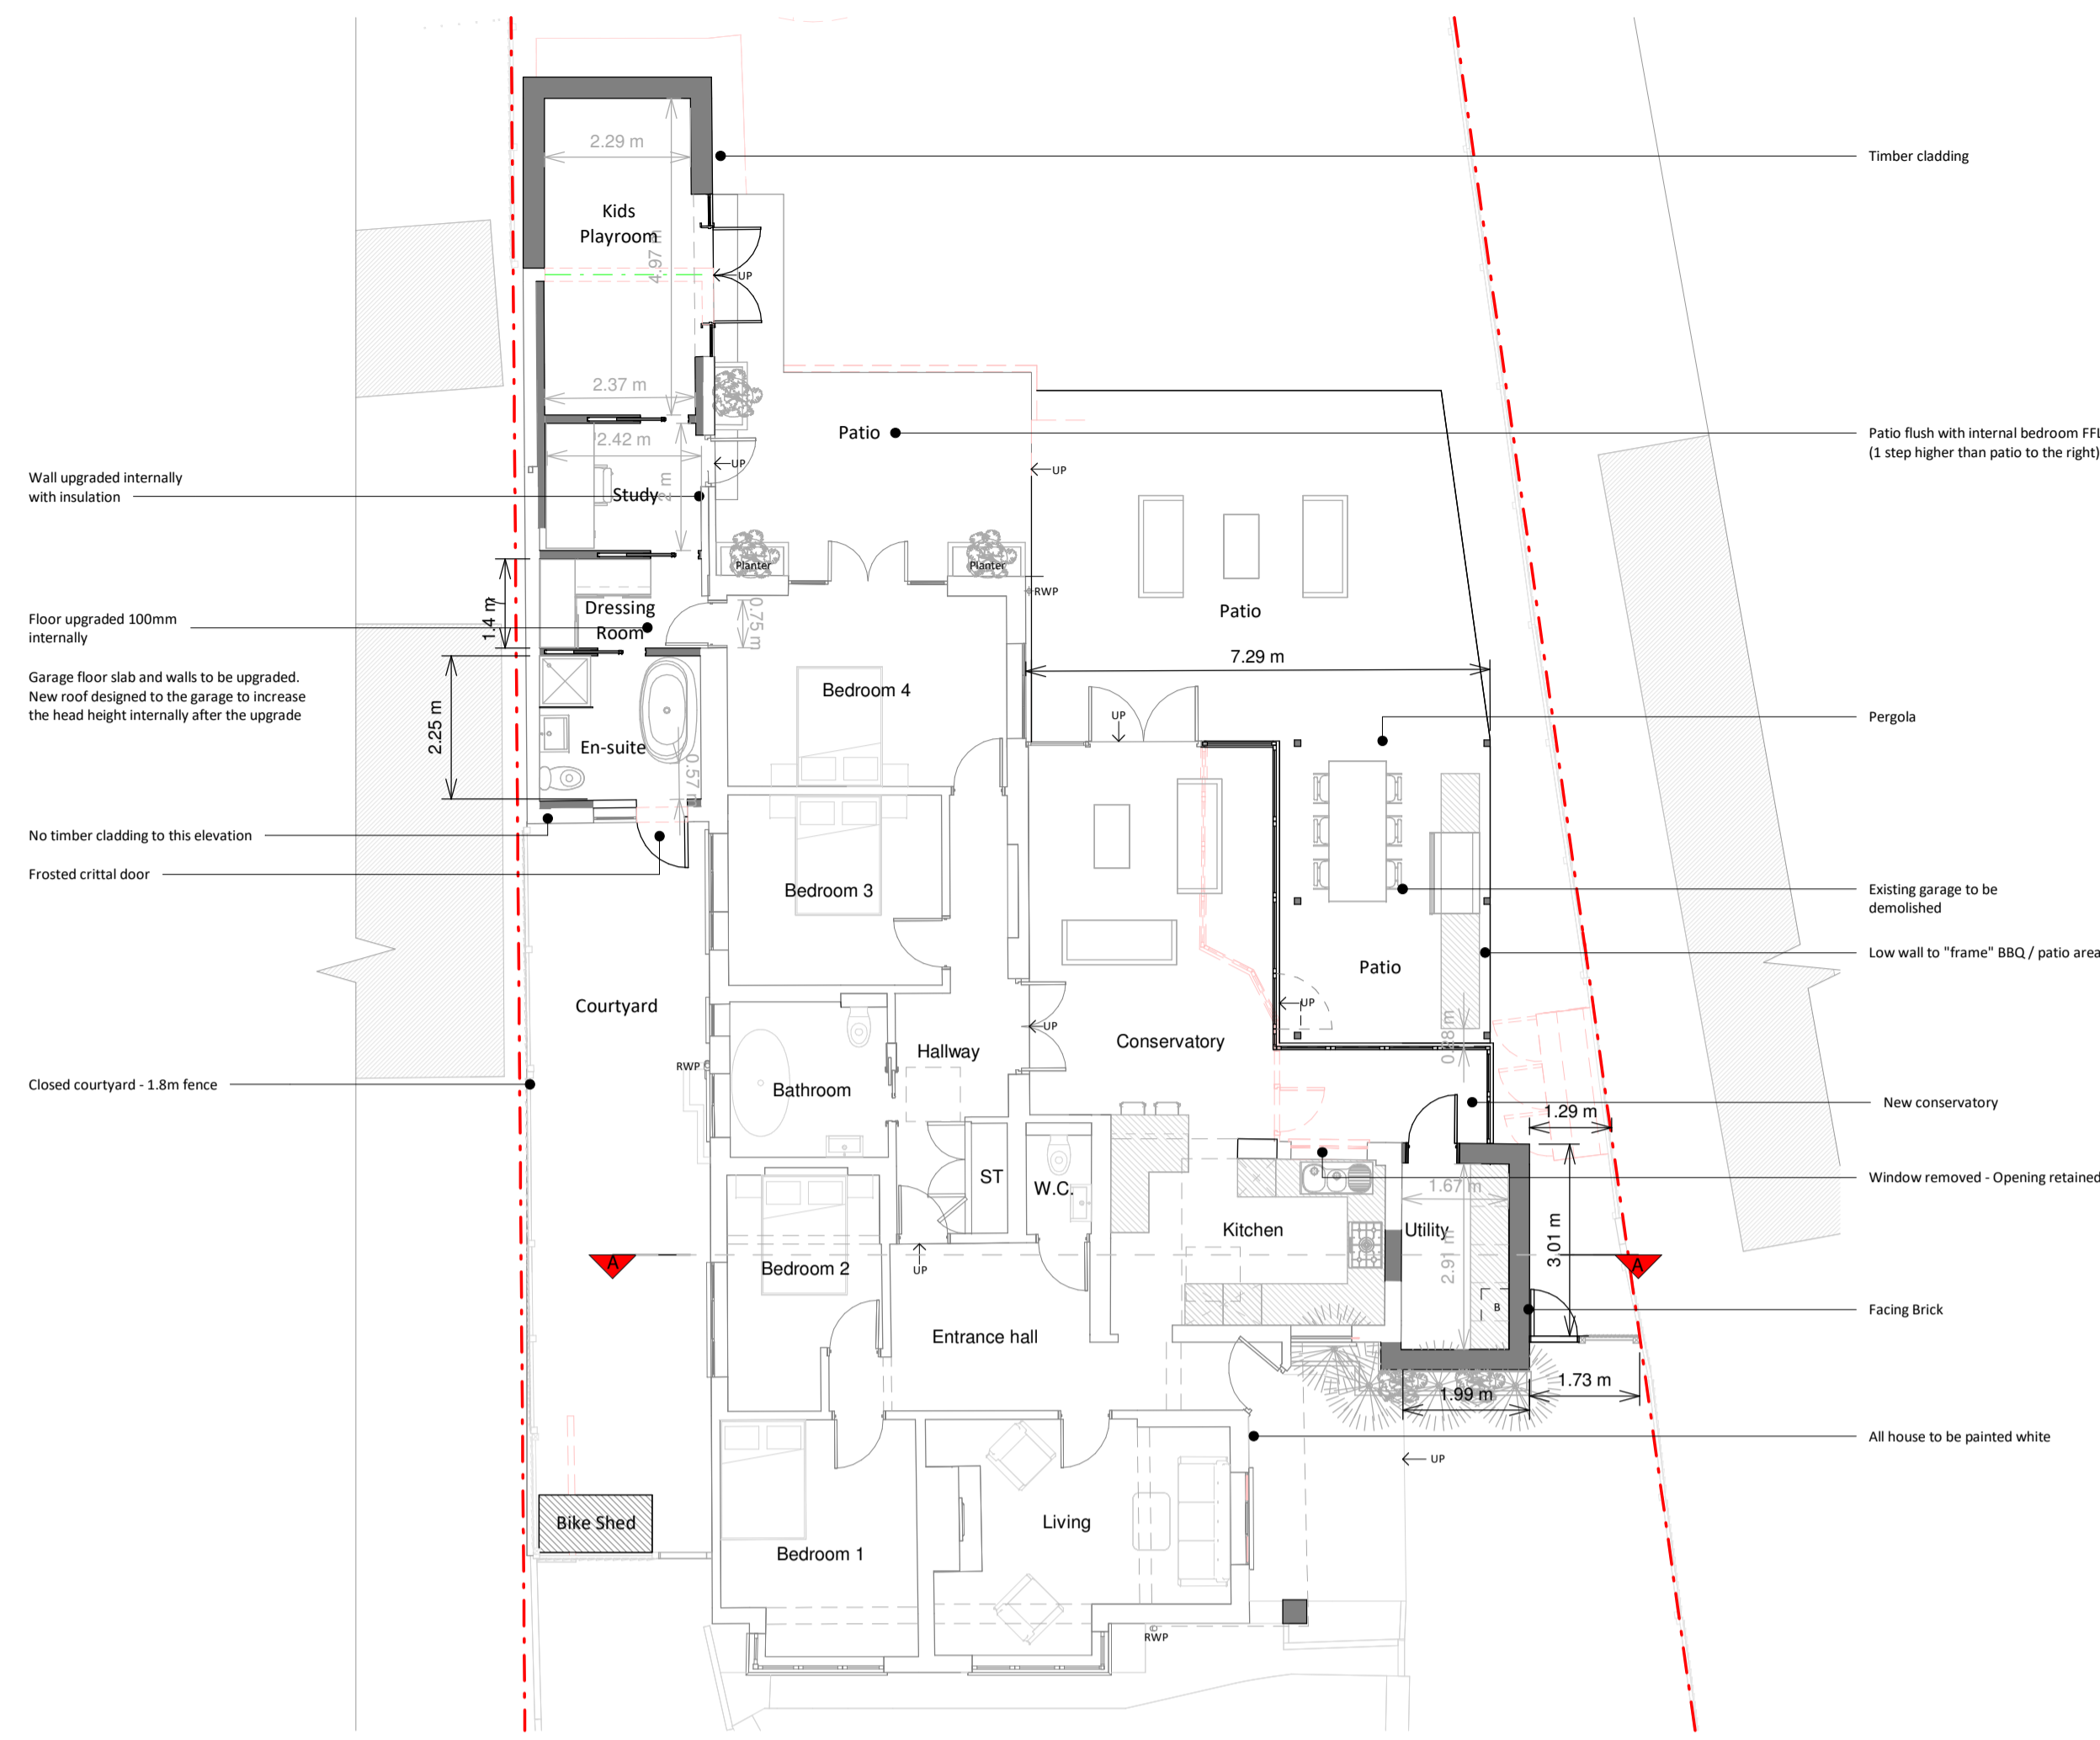

Proposed Materials:

- Brickwork / Walls: White Render, Facing Brick, Timber Cladding
- Pitched roof - Concrete Tile
- Flat roof - Felt to match or GBP
- Windows - Green uPVC or Aluminium
- Doors - Green uPVC glazed panel door, Green aluminium glazed door
- RWPs / Gutters / Fascia's - White uPVC downpipes and gutters, Green fascia board

KEY

- Existing walls
- Proposed walls
- Proposed furniture
- Proposed staircase
- Proposed windows
- Proposed rooflight
- Boundary line
- Proposed beam
- Proposed drainage
- Existing removed
- 1.5m head height
- 1.8m head height

Revision

Rev	Notes	Date
A	Planning Issue	08/01/2024

RESI
Grow your home

Job Title
Proposed garage conversion, side extension, conservatory extension and demolition of freestanding garage at 9 Cuckoo Lane, West End, Woking, GU24 9NG

Drawing Status
Planning Drawings

Client
Jason Knight

Drawing Title
Proposed Drawings

Scale 1:100 @ A1	Drawn AR
Date Jan 2024	Checked RA
Drawing No. 8175661-3100	Rev. A

