




EXISTING FRONT SIDE SIDE ELEVATIONS

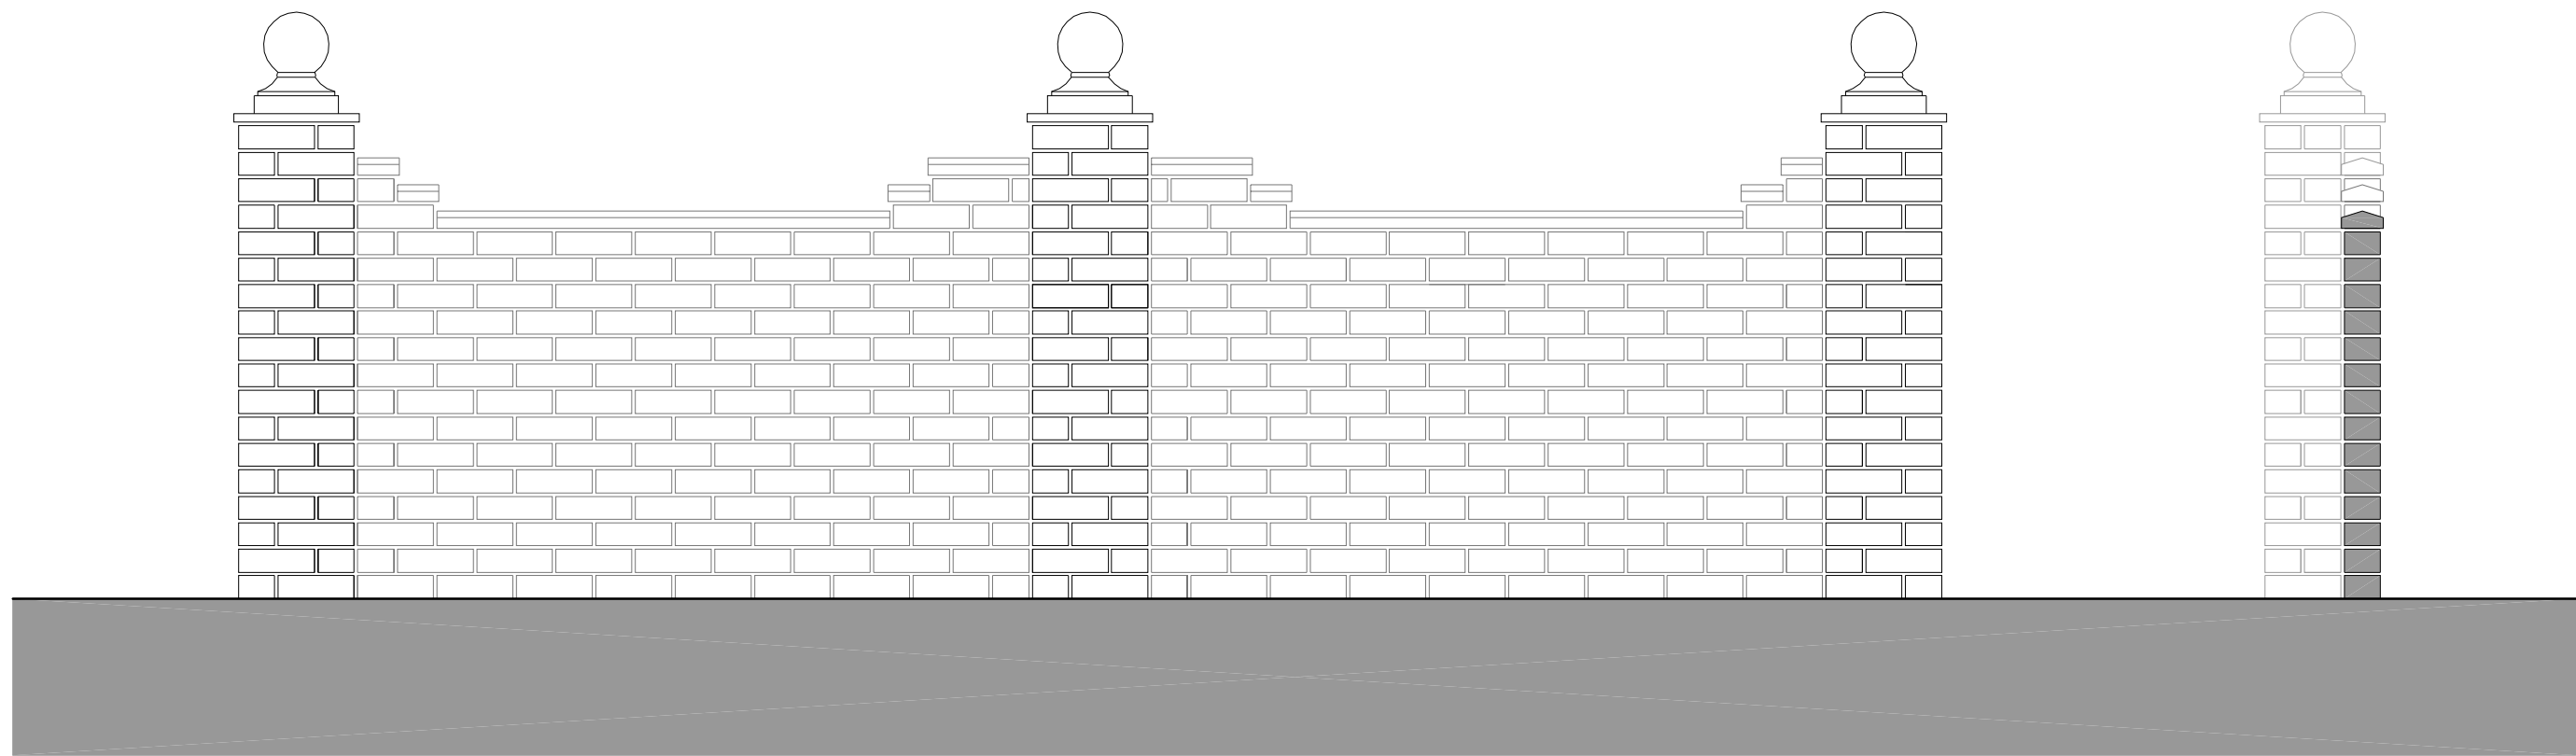

EXISTING REAR ELEVATION AND SECTION A

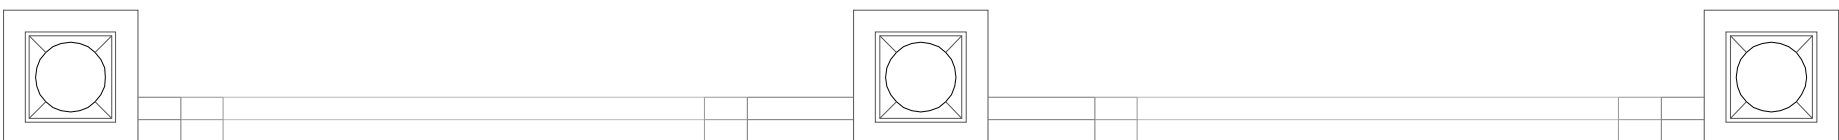

EXISTING PLAN

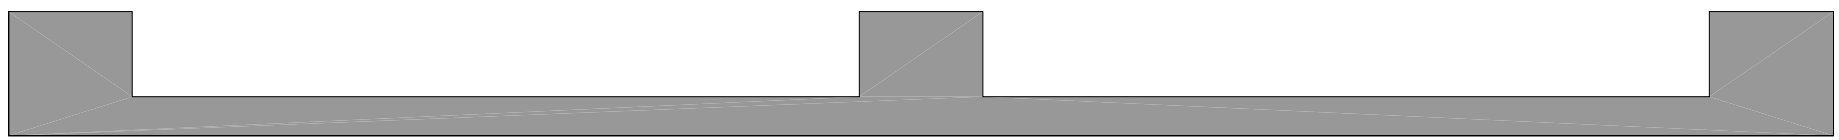

EXISTING SECTION B

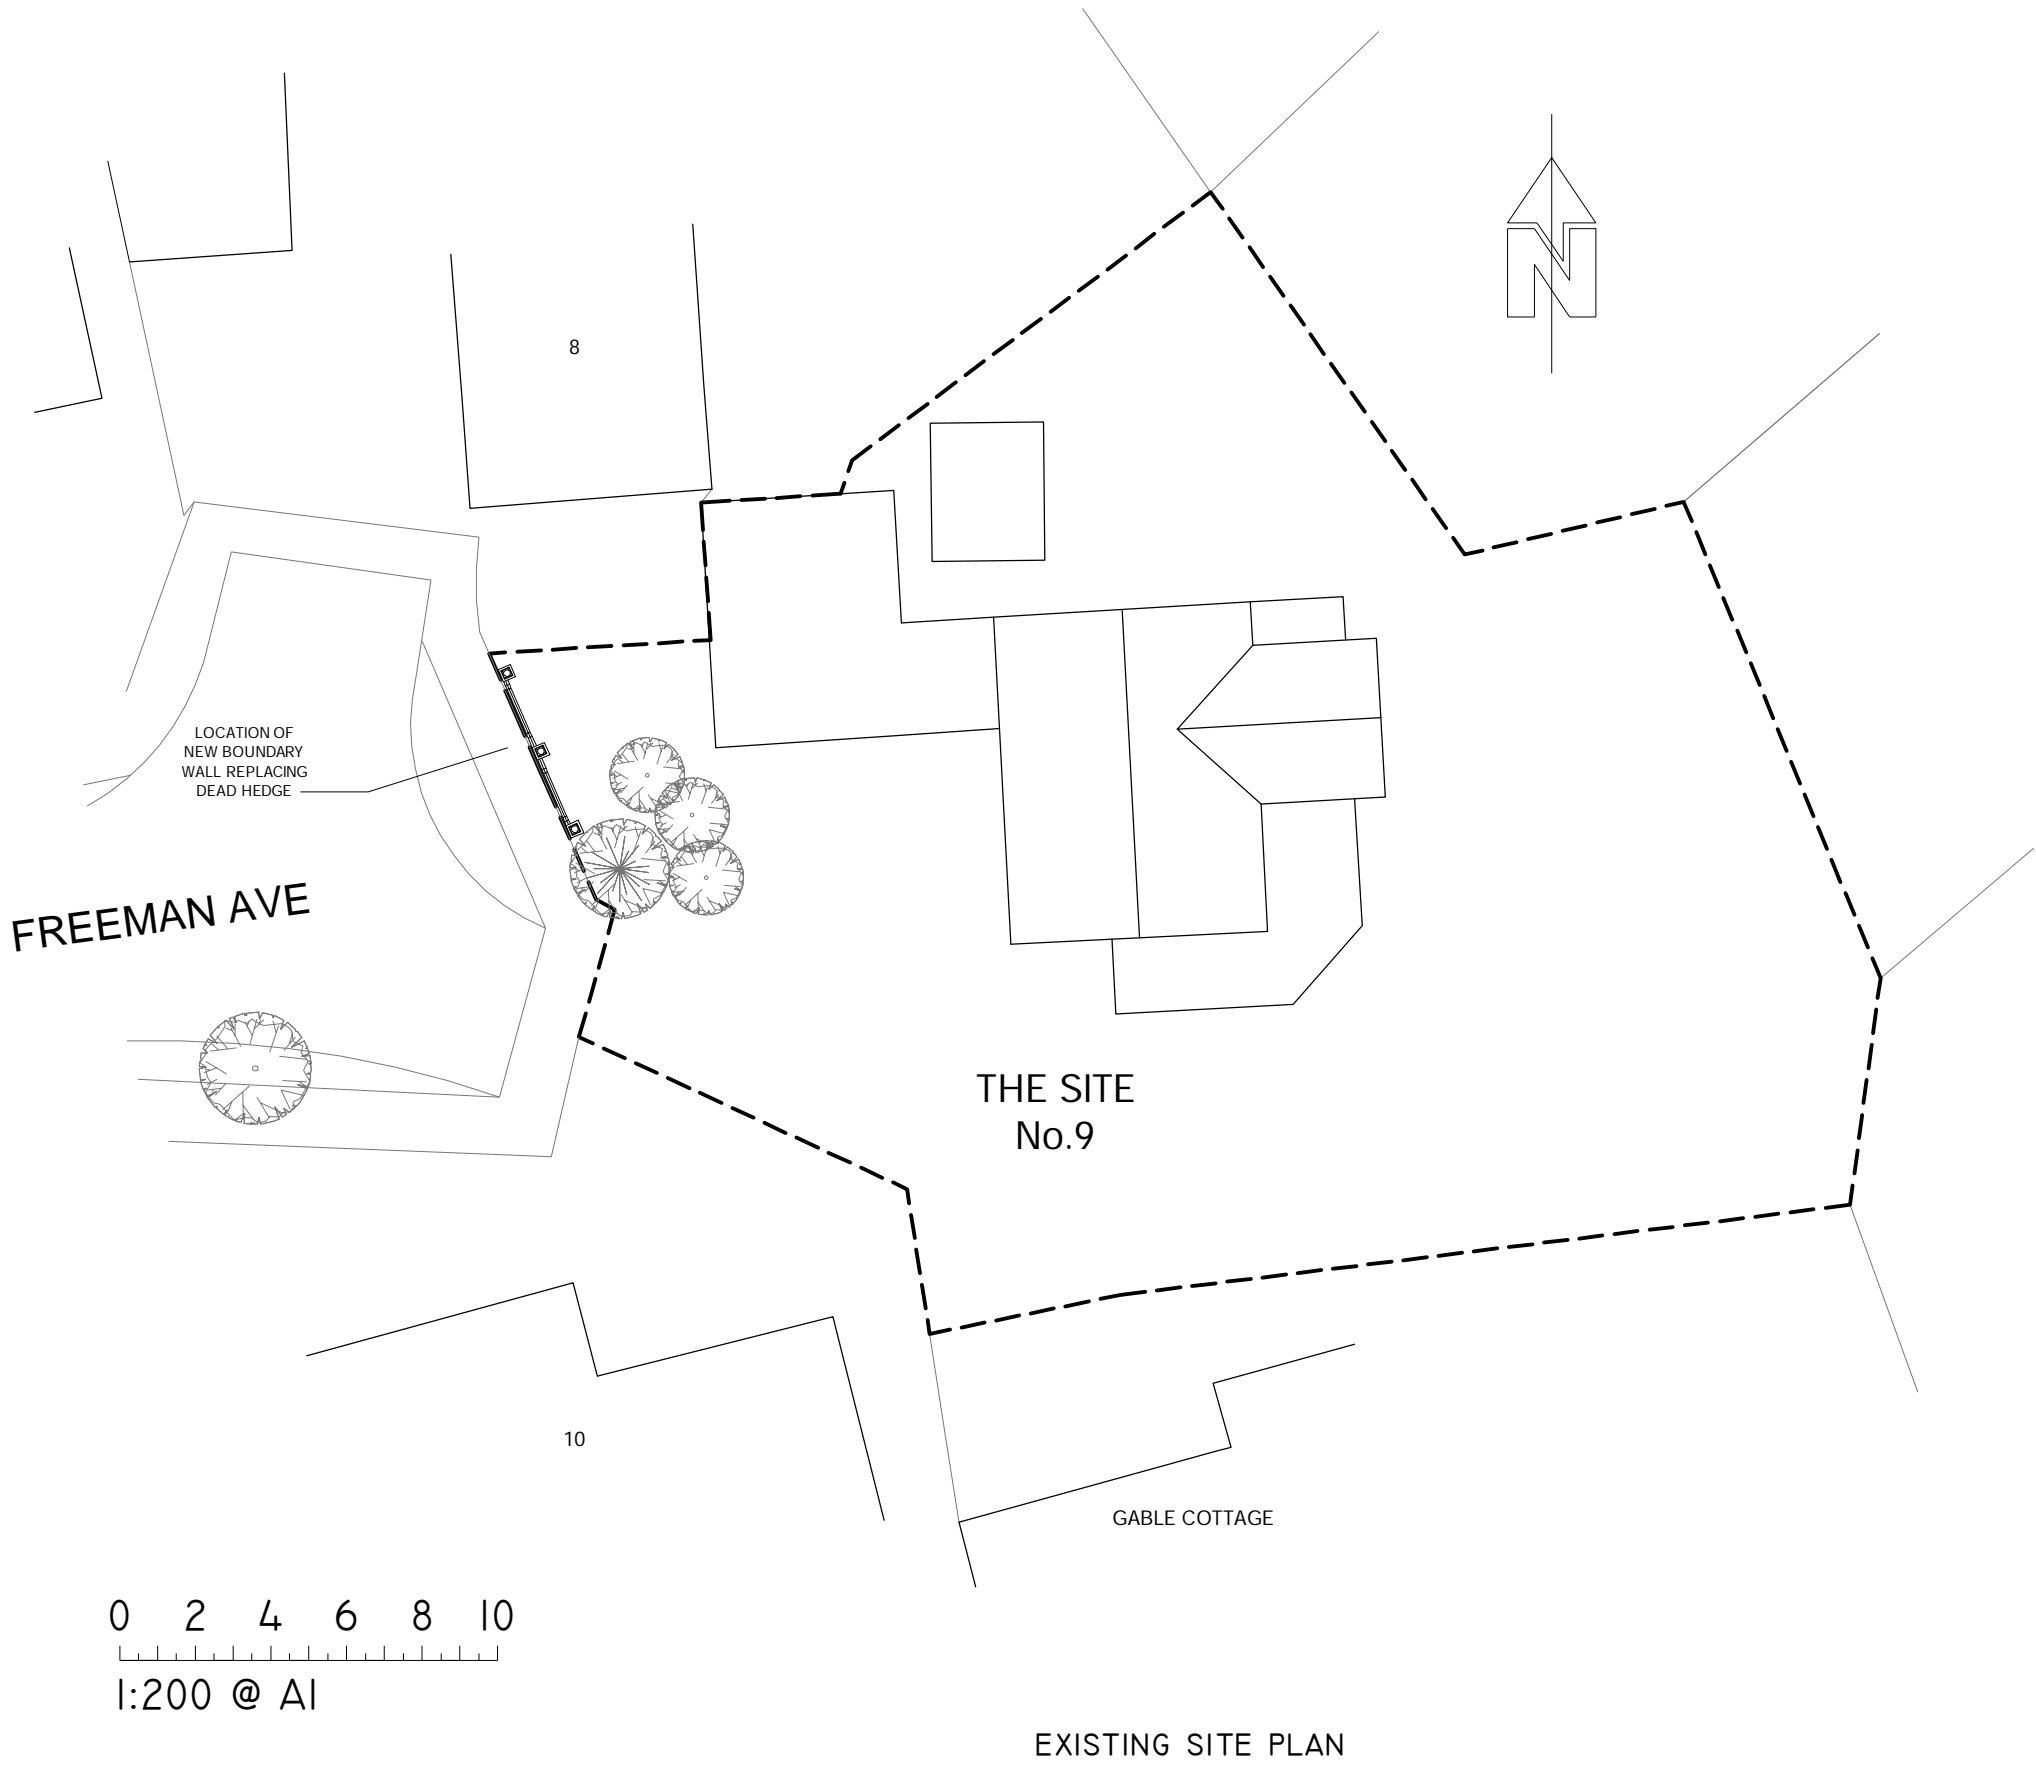
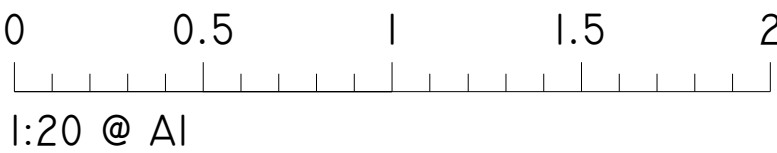


FIG. 1 - NEW WALL REPLACING HEDGE



FIG. 2 - ORIGINAL HEDGE DYING AND NOW REMOVED



FIG. 3 - NEW WALL FROM FREEMAN AVE. LOOKING EAST



FIG. 4 - NEW WALL FROM NO.9 DRIVE LOOKING NORTH



FIG. 5 - NEW WALL INFRONT OF NO.8 LOOKING EAST



FIG. 6 - NEW WALL INFRONT OF NO.8 LOOKING SOUTH-EAST



FIG. 7 - LOOKING DOWN FREEMAN AVE. FROM NO.9 DRIVEWAY



FIG. 8 - NEW WALL SHOWING NO.8 FREEMAN AVE. LOOKING NORTH-EAST

NOTES
NO DIMENSIONS ARE TO BE TAKEN FROM THIS DRAWING
THIS DRAWING MUST NOT BE REPRODUCED IN PART OR IN FULL WITHOUT THE WRITTEN CONSENT OF THE DESIGNER
ALL DIMENSIONS ARE TO BE CHECKED ON SITE AND ANY DISCREPANCIES ARE TO BE REPORTED TO THE DESIGNER PRIOR TO ANY CONSTRUCTION WORK TAKING PLACE
CONTRACTORS MUST VERIFY ALL FIGURED DIMENSIONS AT THE SITE BEFORE COMMENCING ANY WORK OR MAKING SHOP DRAWINGS
THIS DRAWING IS TO BE READ IN CONJUNCTION WITH ALL OTHER RELEVANT DRAWINGS, SPECIFICATIONS & ENGINEERS DETAILS
ALL CONSTRUCTION & MATERIALS TO COMPLY WITH THE CURRENT BUILDING REGULATIONS AND BRITISH STANDARDS.
JOHN DENNY ASSOCIATES CAN NOT BE HELD RESPONSIBLE FOR CONSTRUCTION PRACTICE & QUALITY WHERE WE ARE NOT APPOINTED TO OVERSEE AND PROJECT MANAGE ON SITE CONSTRUCTION.

A	22-12-2023	PLANNING ISSUE	J.A.D.
Rev.	Date	Description	Checked

JOHN DENNY ASSOCIATES
ARCHITECTURAL DESIGNS
architecture - design - planning - surveying - feasibility

43 OULTON ROAD
IPSWICH
SUFFOLK
IP1 1QD
TEL/FAX: 01473 258888
MOB: 07773 923699
E: CONTACT@JOHNDENNYASSOCIATES.CO.UK
W: JOHNDENNYASSOCIATES.CO.UK

JDA

Client		9 FREEMAN AVENUE HENLEY IPSWICH SUFFOLK IP1 0RZ			
Project		PROPOSED NEW BOUNDARY WALL FRONTING PROPERTY REPLACING EXISTING DEAD HEDGE			
Location		9 FREEMAN AVENUE, HENLEY, IPSWICH, SUFFOLK, IP1 0RZ			
Drawing Title					
PROPOSED PLANS, ELEVATIONS AND PHOTOS					
Drawn	JAD	Date	DECEMBER 2023	Scale	1:20 & 1:200 @ A1
Drawing Number		JDA-023-0391-PL-002		Revision	A
				Checked	