




EXISTING FRONT SIDE SIDE ELEVATIONS

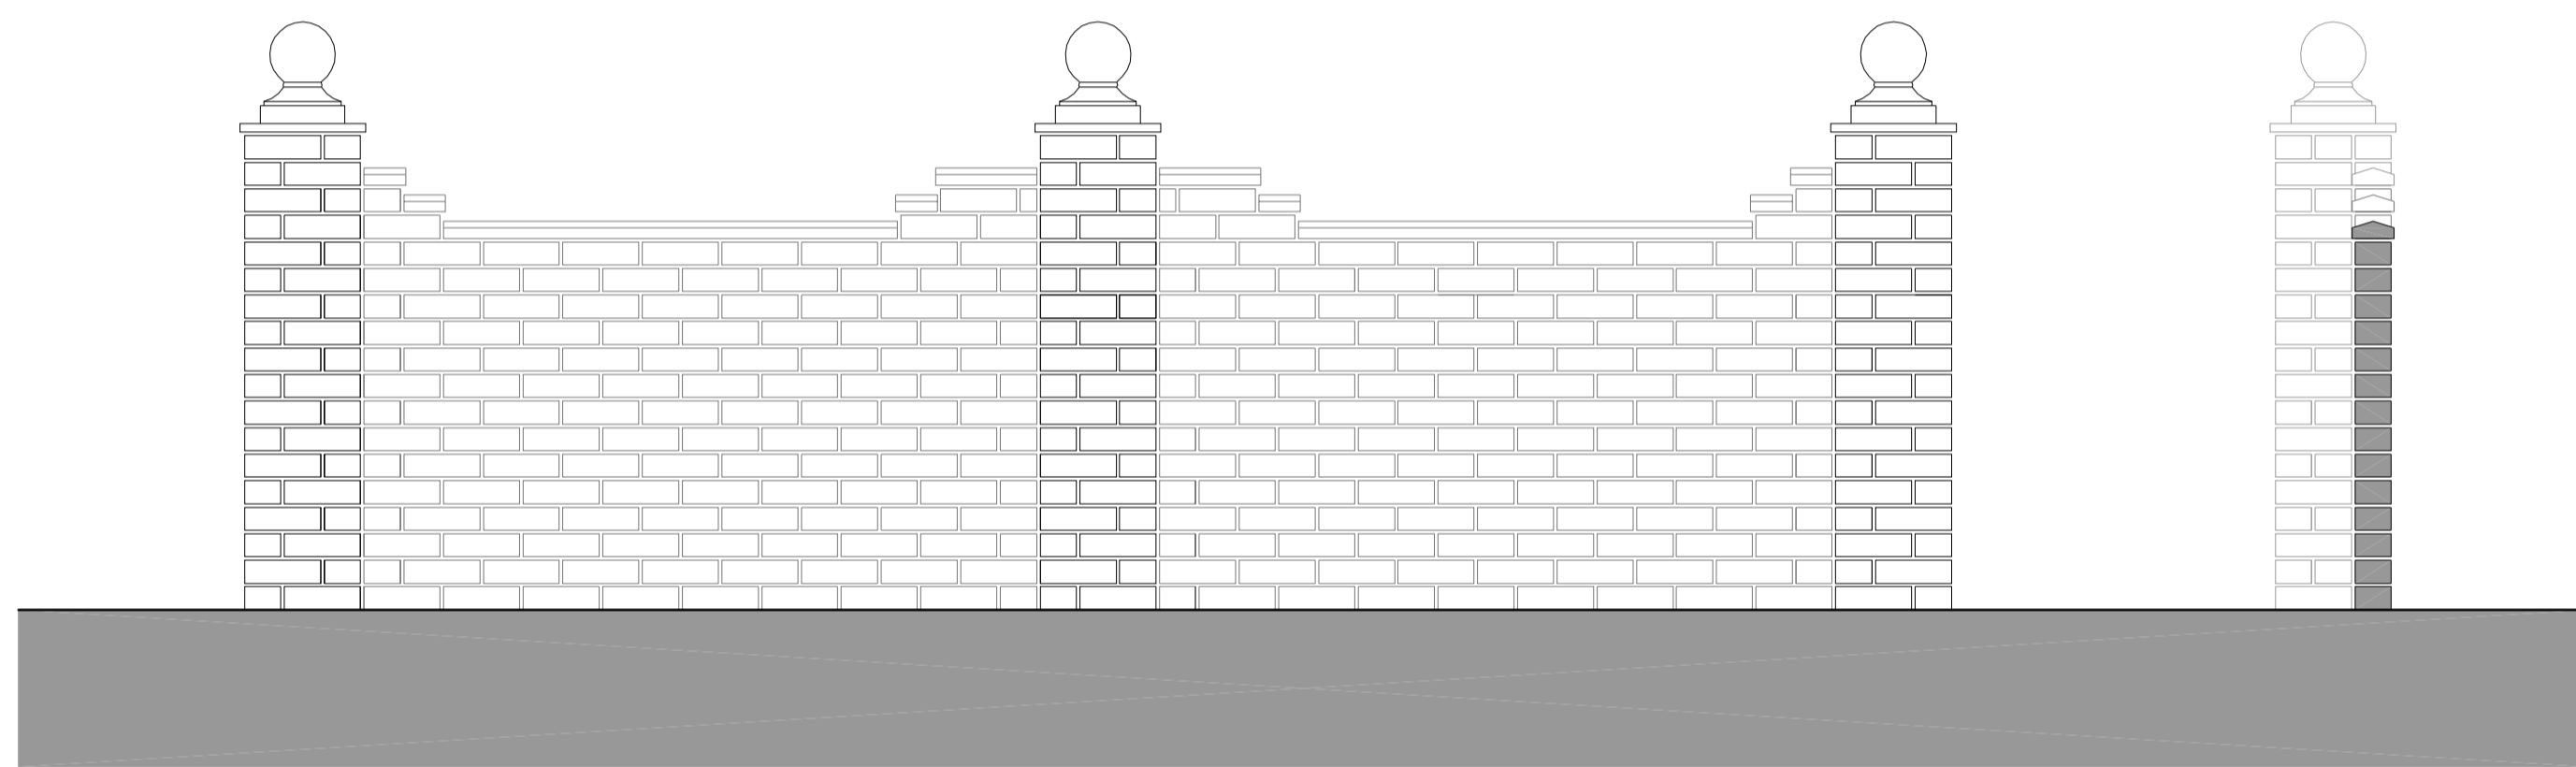

EXISTING REAR ELEVATION AND SECTION A

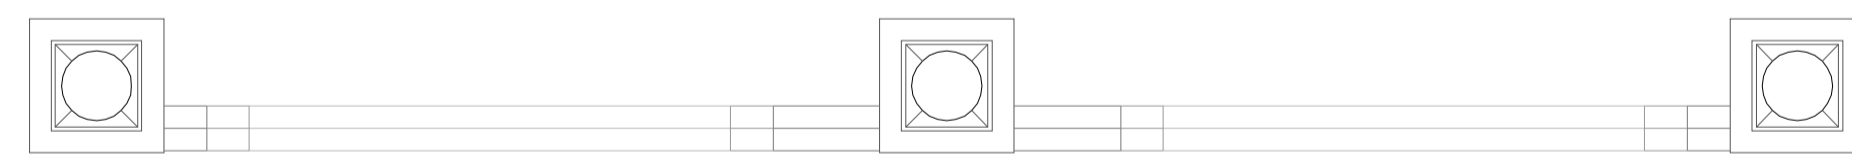

EXISTING PLAN

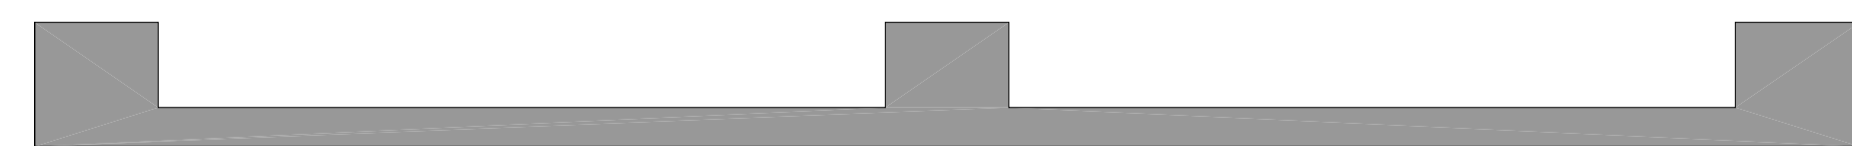

EXISTING SECTION B

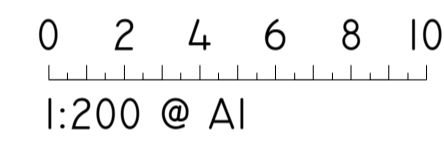
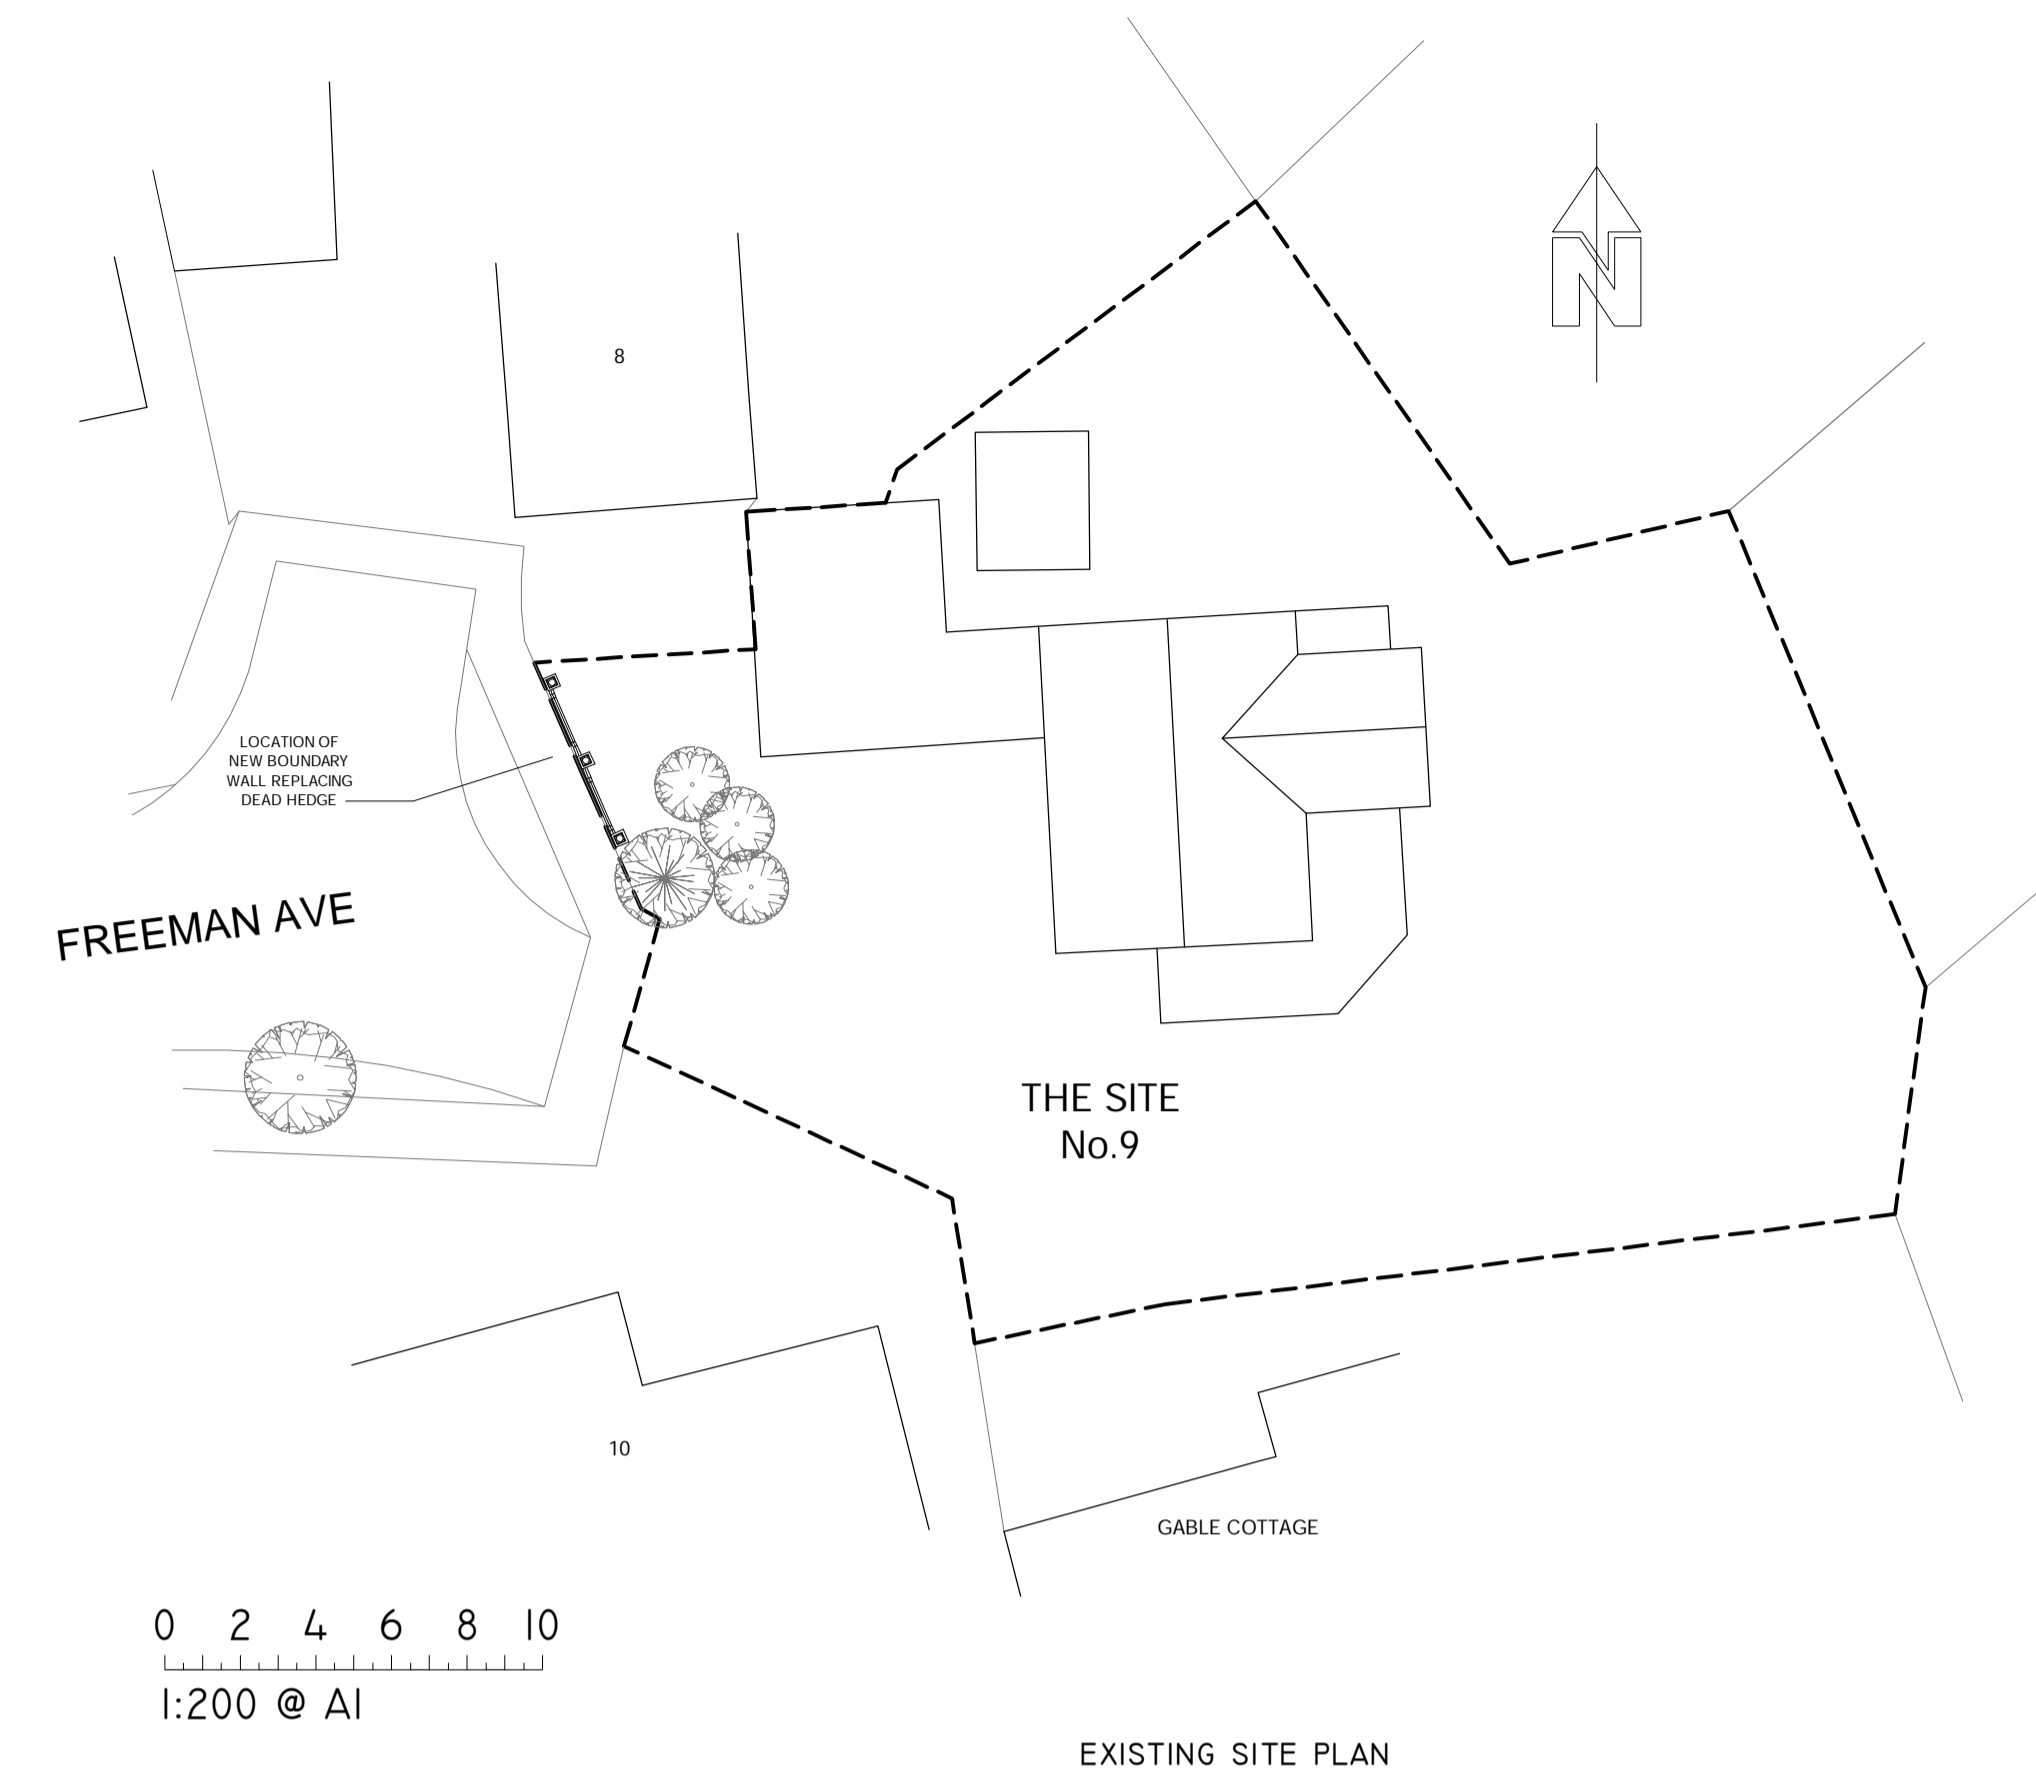
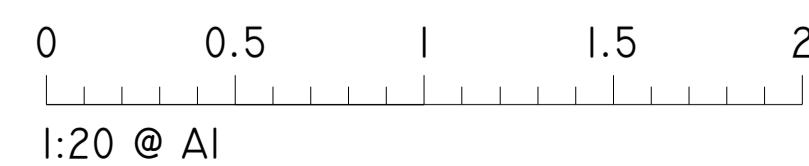


FIG. 1 - NEW WALL REPLACING HEDGE



FIG. 2 - ORIGINAL HEDGE DYING AND NOW REMOVED



FIG. 3 - NEW WALL FROM FREEMAN AVE. LOOKING EAST



FIG. 4 - NEW WALL FROM NO.9 DRIVE LOOKING NORTH

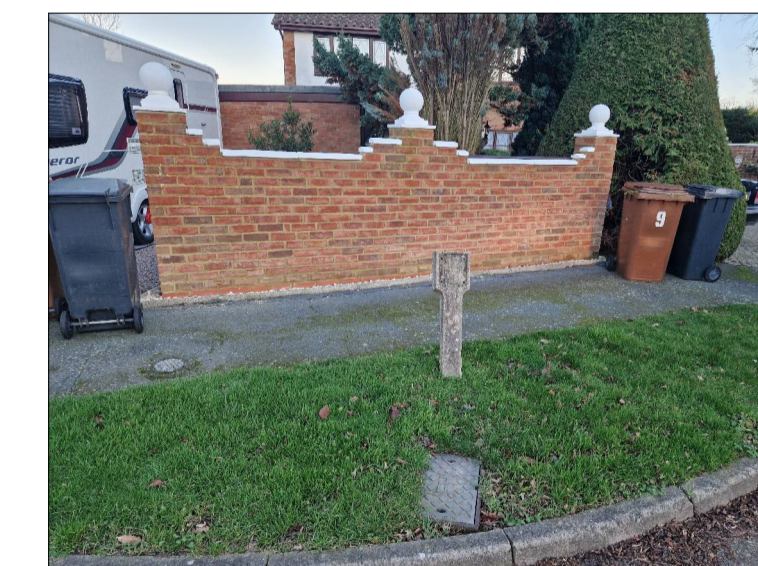


FIG. 5 - NEW WALL IN FRONT OF NO.8 LOOKING EAST



FIG. 6 - NEW WALL IN FRONT OF NO.8 LOOKING SOUTH-EAST

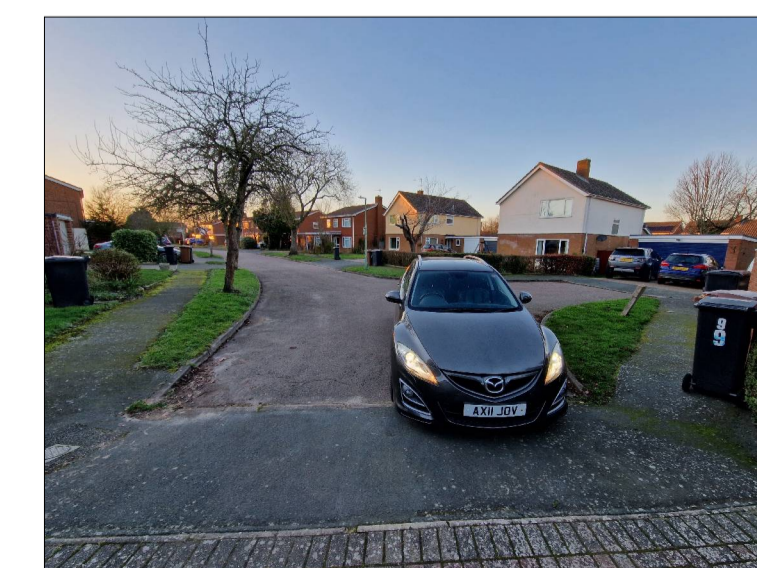


FIG. 7 - LOOKING DOWN FREEMAN AVE. FROM NO.9 DRIVEWAY



FIG. 8 - NEW WALL SHOWING NO.8 FREEMAN AVE. LOOKING NORTH-EAST

NOTES
 NO DIMENSIONS ARE TO BE TAKEN FROM THIS DRAWING
 THIS DRAWING MUST NOT BE REPRODUCED IN PART OR IN FULL WITHOUT THE WRITTEN CONSENT OF THE DESIGNER
 ALL DIMENSIONS ARE TO BE CHECKED ON SITE AND ANY DISCREPANCIES ARE TO BE REPORTED TO THE DESIGNER PRIOR TO ANY CONSTRUCTION WORK TAKING PLACE
 CONTRACTORS MUST VERIFY ALL FIGURED DIMENSIONS AT THE SITE BEFORE COMMENCING ANY WORK OR MAKING SHOP DRAWINGS
 THIS DRAWING IS TO BE READ IN CONJUNCTION WITH ALL OTHER RELEVANT DRAWINGS, SPECIFICATIONS & ENGINEERS DETAILS
 ALL CONSTRUCTION & MATERIALS TO COMPLY WITH THE CURRENT BUILDING REGULATIONS AND BRITISH STANDARDS.
 JOHN DENNY ASSOCIATES CAN NOT BE HELD RESPONSIBLE FOR CONSTRUCTION PRACTICE & QUALITY WHERE WE ARE NOT APPOINTED TO OVERSEE AND PROJECT MANAGE ON SITE CONSTRUCTION.

| Rev. | Date | Description | Checked |
|------|------------|----------------|---------|
| A | 22-12-2023 | PLANNING ISSUE | J.A.D. |

JOHN DENNY ASSOCIATES
 ARCHITECTURAL DESIGNS
 architecture - design - planning - surveying - feasibility

43 OULTON ROAD
 IPSWICH
 SUFFOLK
 IP3 1DD
 TEL/FAX: 01473 20888
 MOB: 07773 92888
 E CONTACT@JOHNDENNYASSOCIATES.CO.UK
 W JOHNDENNYASSOCIATES.CO.UK



Client
 9 FREEMAN AVENUE
 HENLEY
 IPSWICH
 SUFFOLK
 IP6 0RZ

Project
 PROPOSED NEW BOUNDARY WALL FRONTING
 PROPERTY REPLACING EXISTING DEAD HEDGE

Location
 9 FREEMAN AVENUE, HENLEY, IPSWICH, SUFFOLK, IP6 0RZ

Drawing
 EXISTING PLANS, ELEVATIONS AND PHOTOS

Client: JAD Date: DECEMBER 2023 Scale: 1:20 & 1:200 @ A1
 Drawing Number: JDA-023-0391-PL-002 Revision: A