




PROPOSED GROUND FLOOR PLAN 1:50

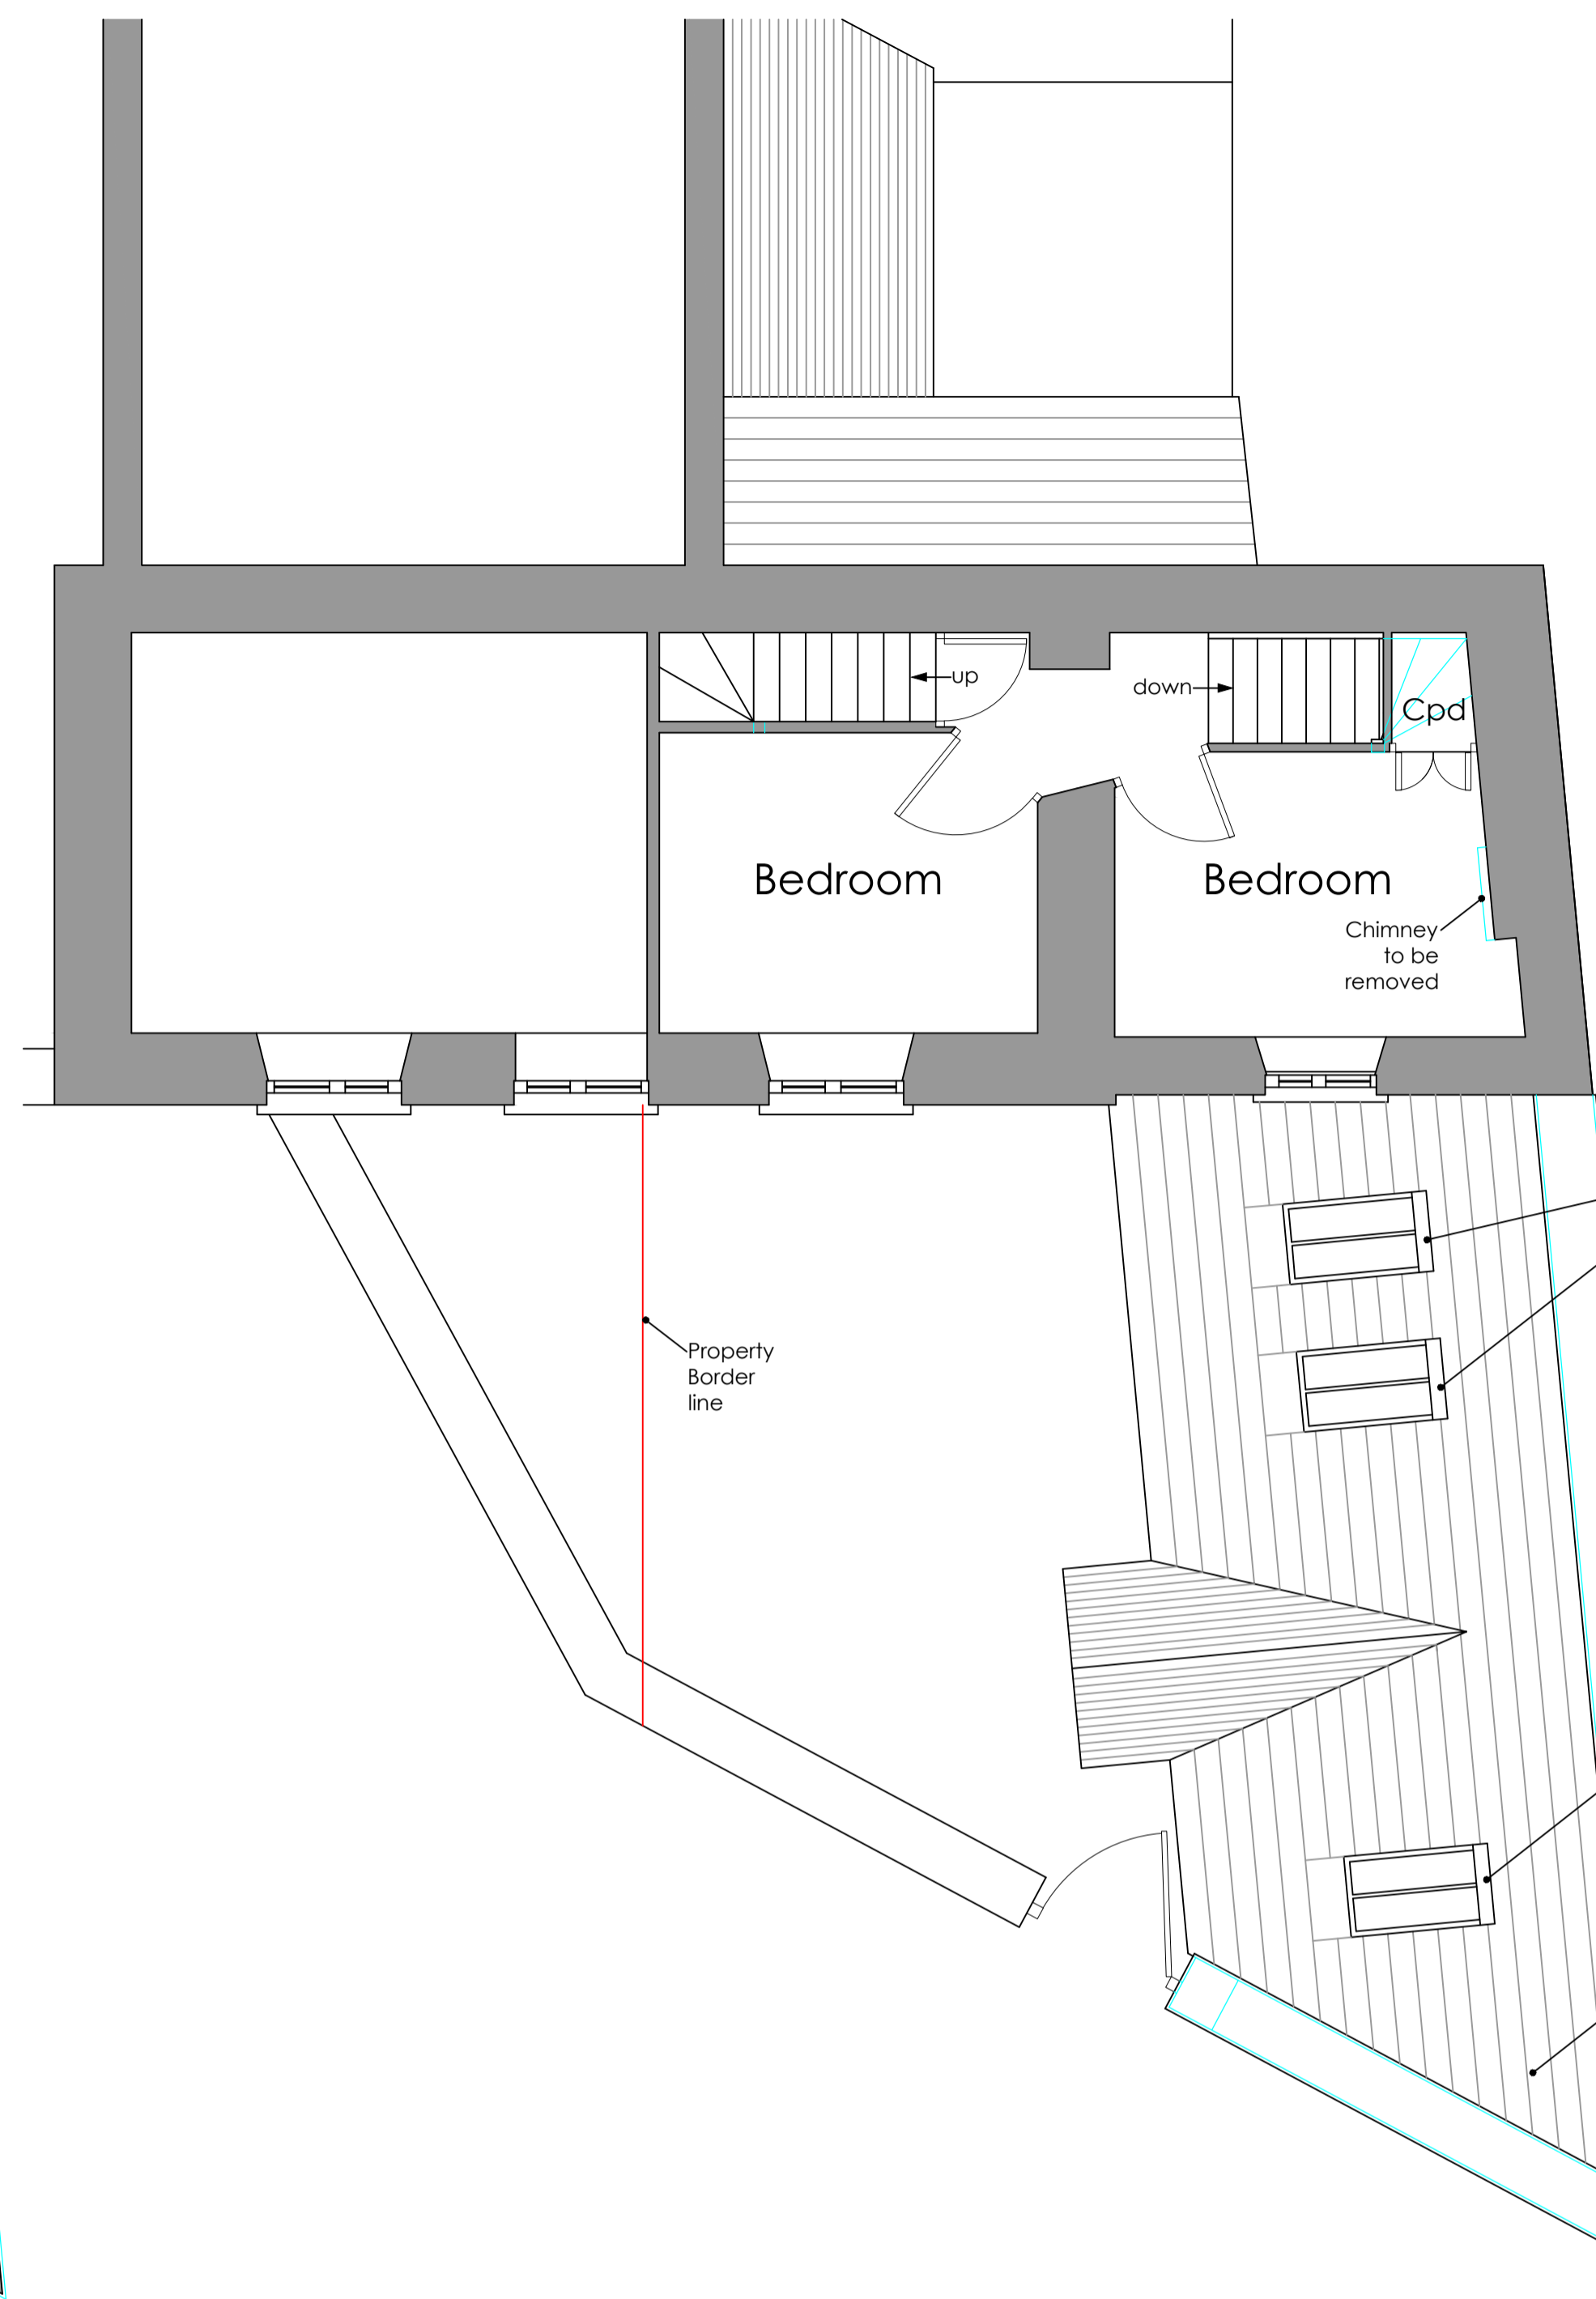

PROPOSED FIRST FLOOR PLAN 1:50

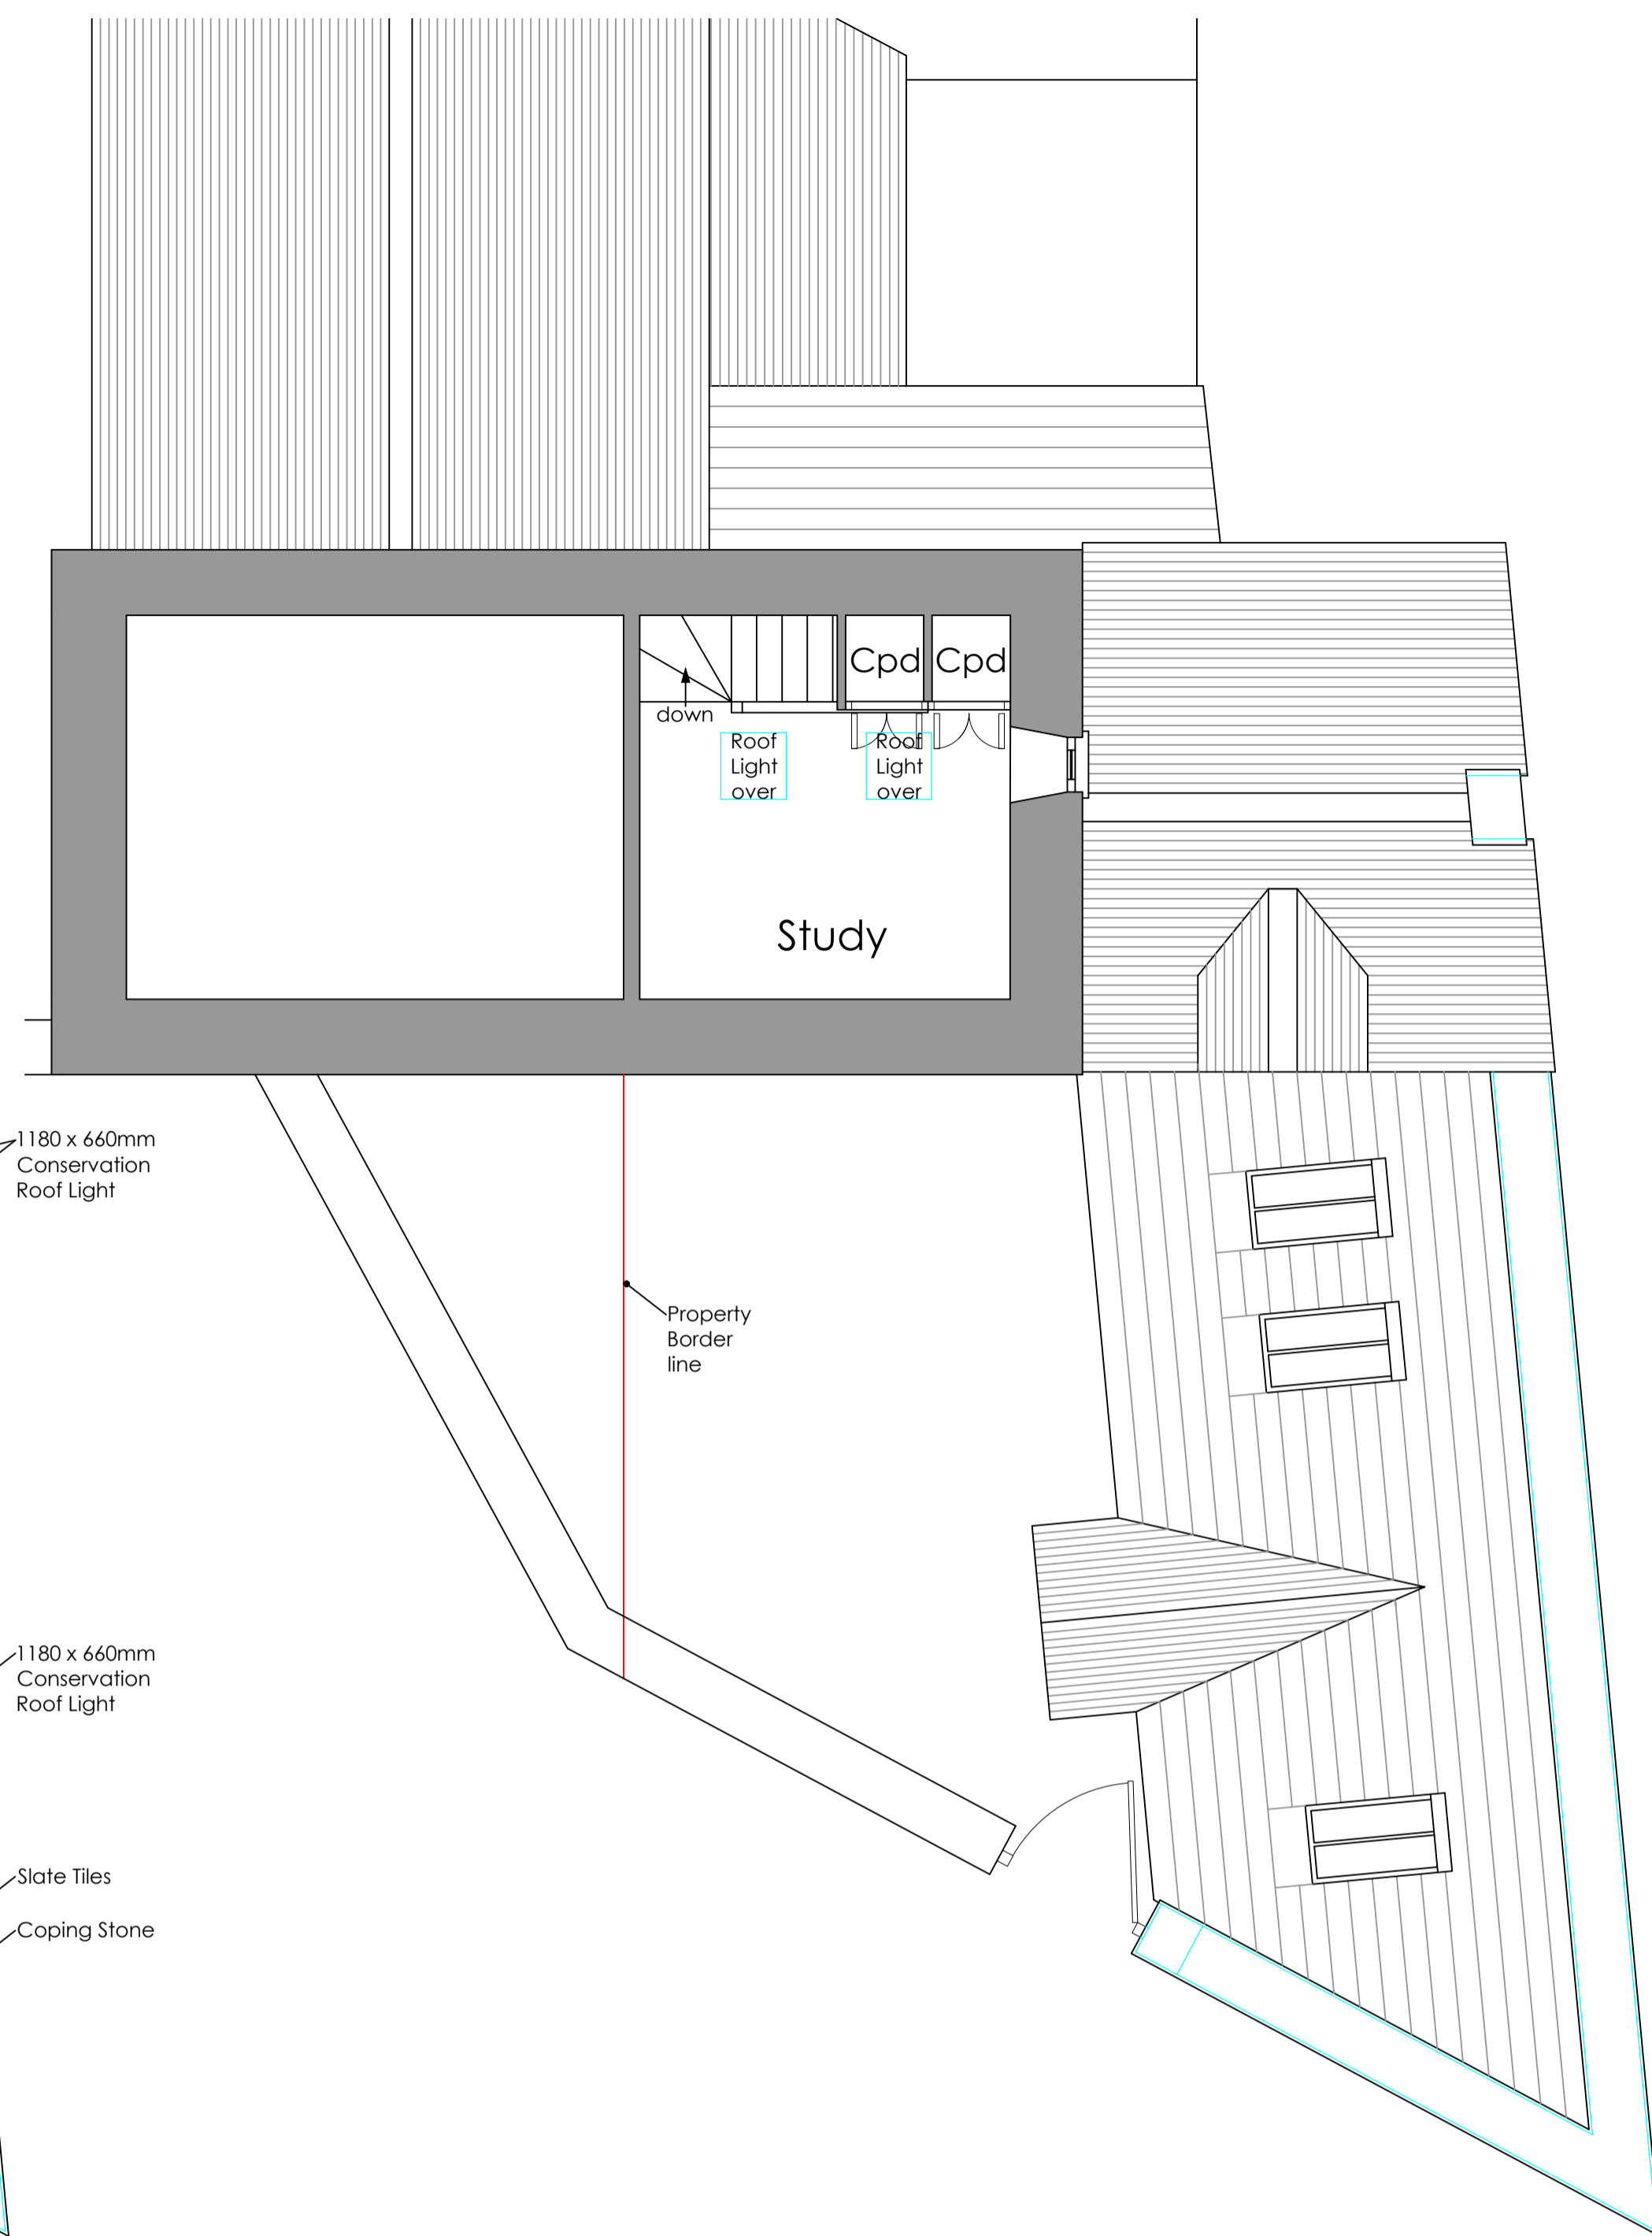

PROPOSED SECOND FLOOR PLAN 1:50

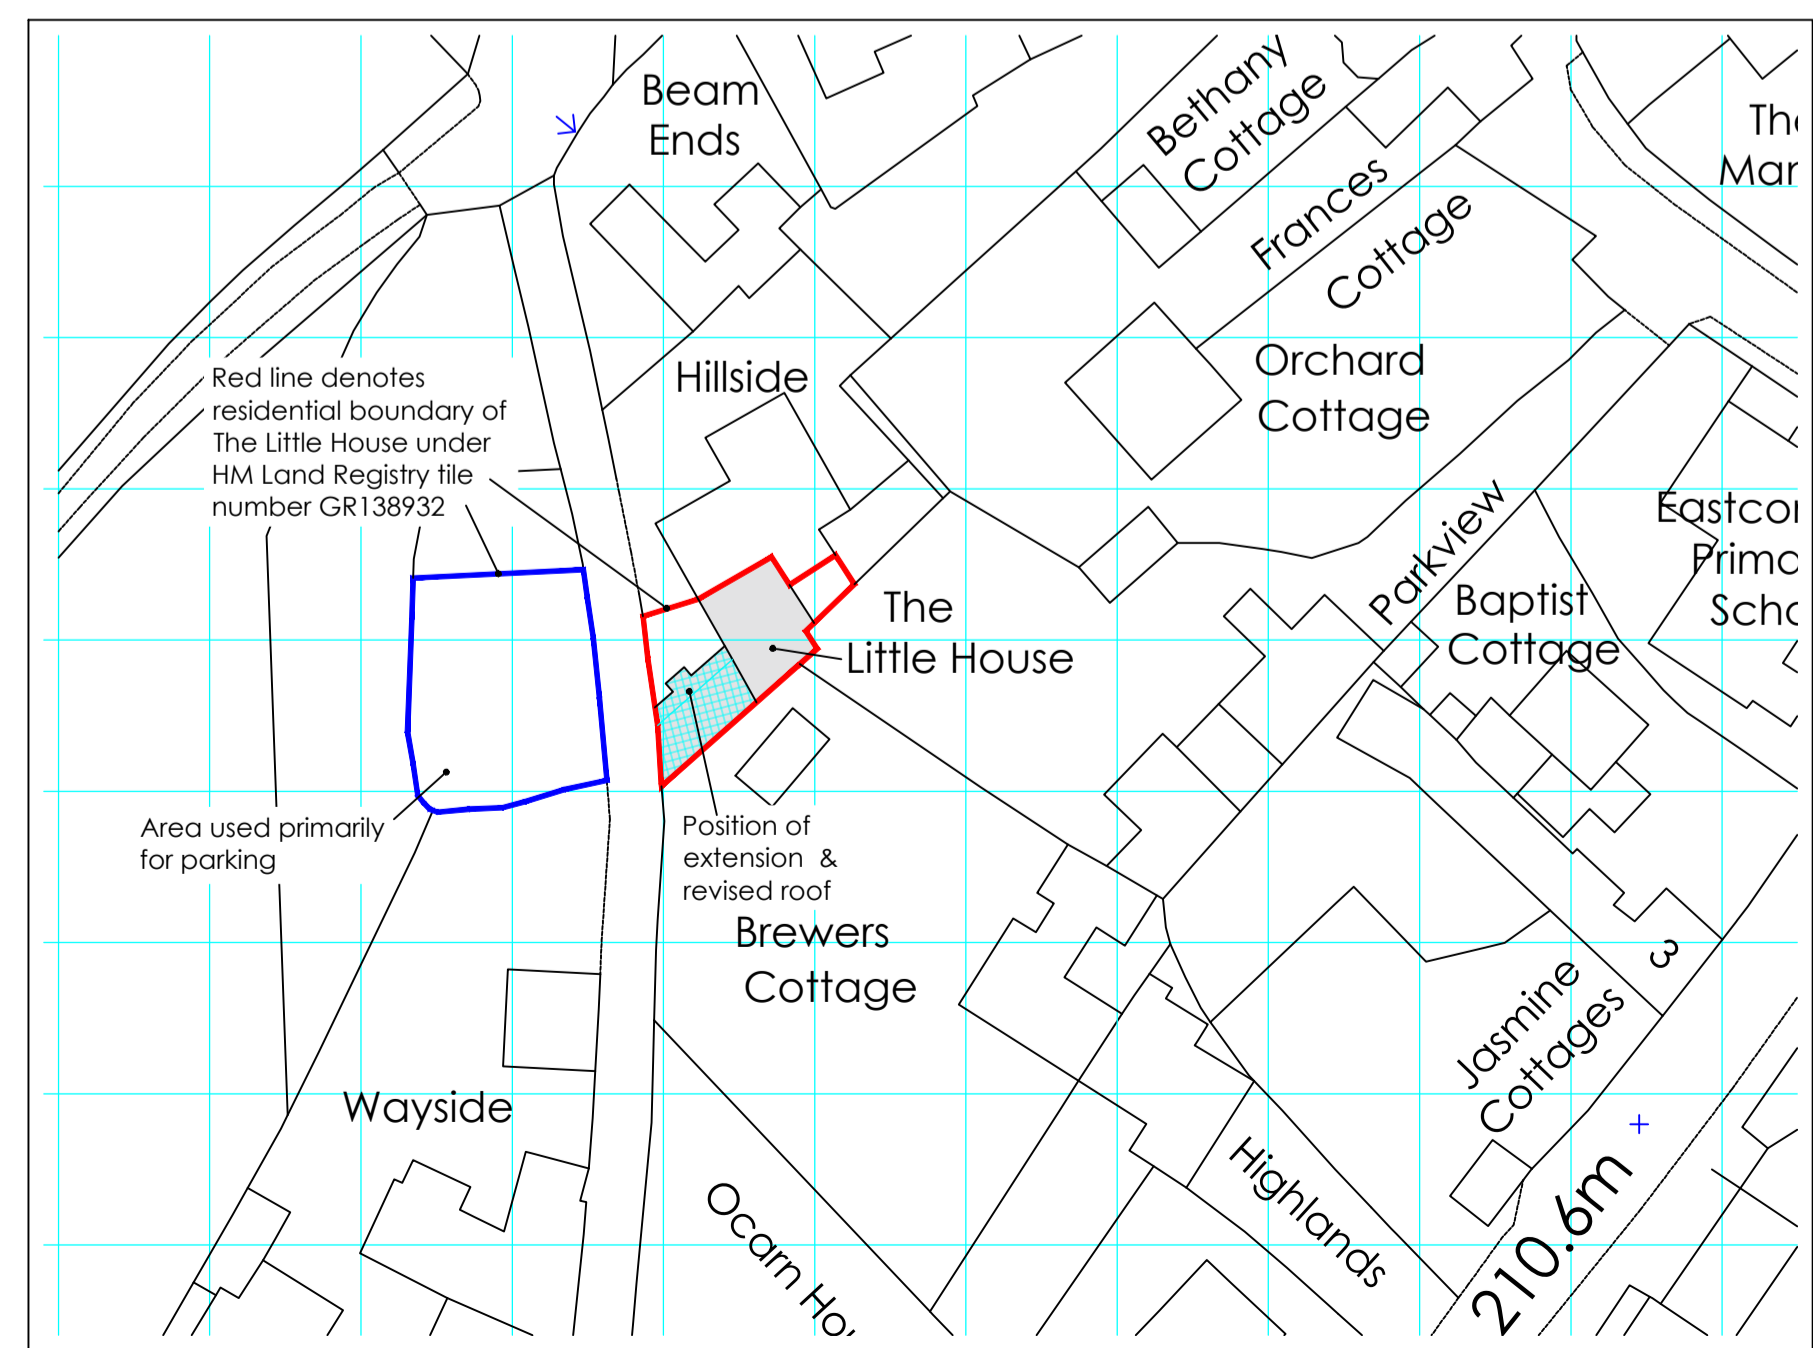

PROPOSED BLOCK PLAN 1:500

NOTES 1. Refer to: ORIGINAL DRAWING SIZE A1		Location & Block Plans updated following Planners comments gh Feb 24
		Location & Block Plans updated following Planners comments gh Feb 24
	Elevations & Plans ammended mtr Jan 24	Elevations & Plans ammended mtr Jan 24
	Issue Details By Date	Issue Details By Date
CLIENT Natalie. White	JOB LOCATION The Little House, Eastcombe, Stroud, GL6 7ED	
TITLE PROPOSED EXTENSION Proposed Plans	SCALE 1:50, 1:500	
All dimensions to be checked on site This drawing is COPYRIGHT		
 52 High Street Stonehouse Glos GL10 2NA Telephone: 01453 824551 Fax: 01453 828624 email: consult@mdhp.co.uk website: www.mdhp.co.uk		
DRAWN MR	DATE Jan 24	DRAWING No. 22043/3D