




33. Rydens Way, Old Woking, Woking, Surrey, GU22 9DD

Location Plan 1:1250

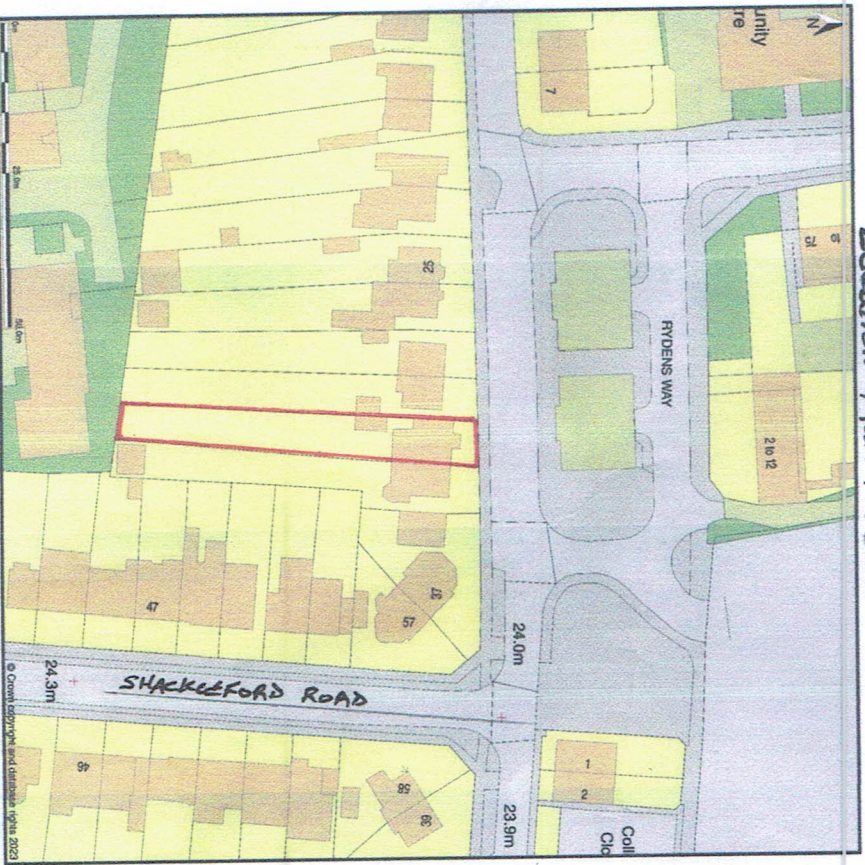

Location Plan shows area bounded by: 501114.22, 157482.27 501255.64, 157323.69 (at a scale of 1:1250), OSGrdRef: TC 1185725. The representation of a road, track or path is no evidence of a right of way. The representation of features as lines is no evidence of a property boundary.
Produced on 13th Jun 2023 from the Ordnance Survey National Geographic Database and incorporating surveyed revision available at this date. Reproduction in whole or part is prohibited without the prior permission of Ordnance Survey. © Crown copyright 2023. Supplied by www.buyaplans.co.uk a licensed Ordnance Survey partner (100053143). Unique plan reference: #00828924-1FEDC3.
Ordnance Survey and the OS Symbol are registered trademarks of Ordnance Survey, the national mapping agency of Great Britain. Buy A Plan@ logo, pdf design and the www.buyaplans.co.uk website are Copyright © Passinc Ltd 2023.

Location Plan 1:1250
DRG.N° 9183/041
JANUARY 2024

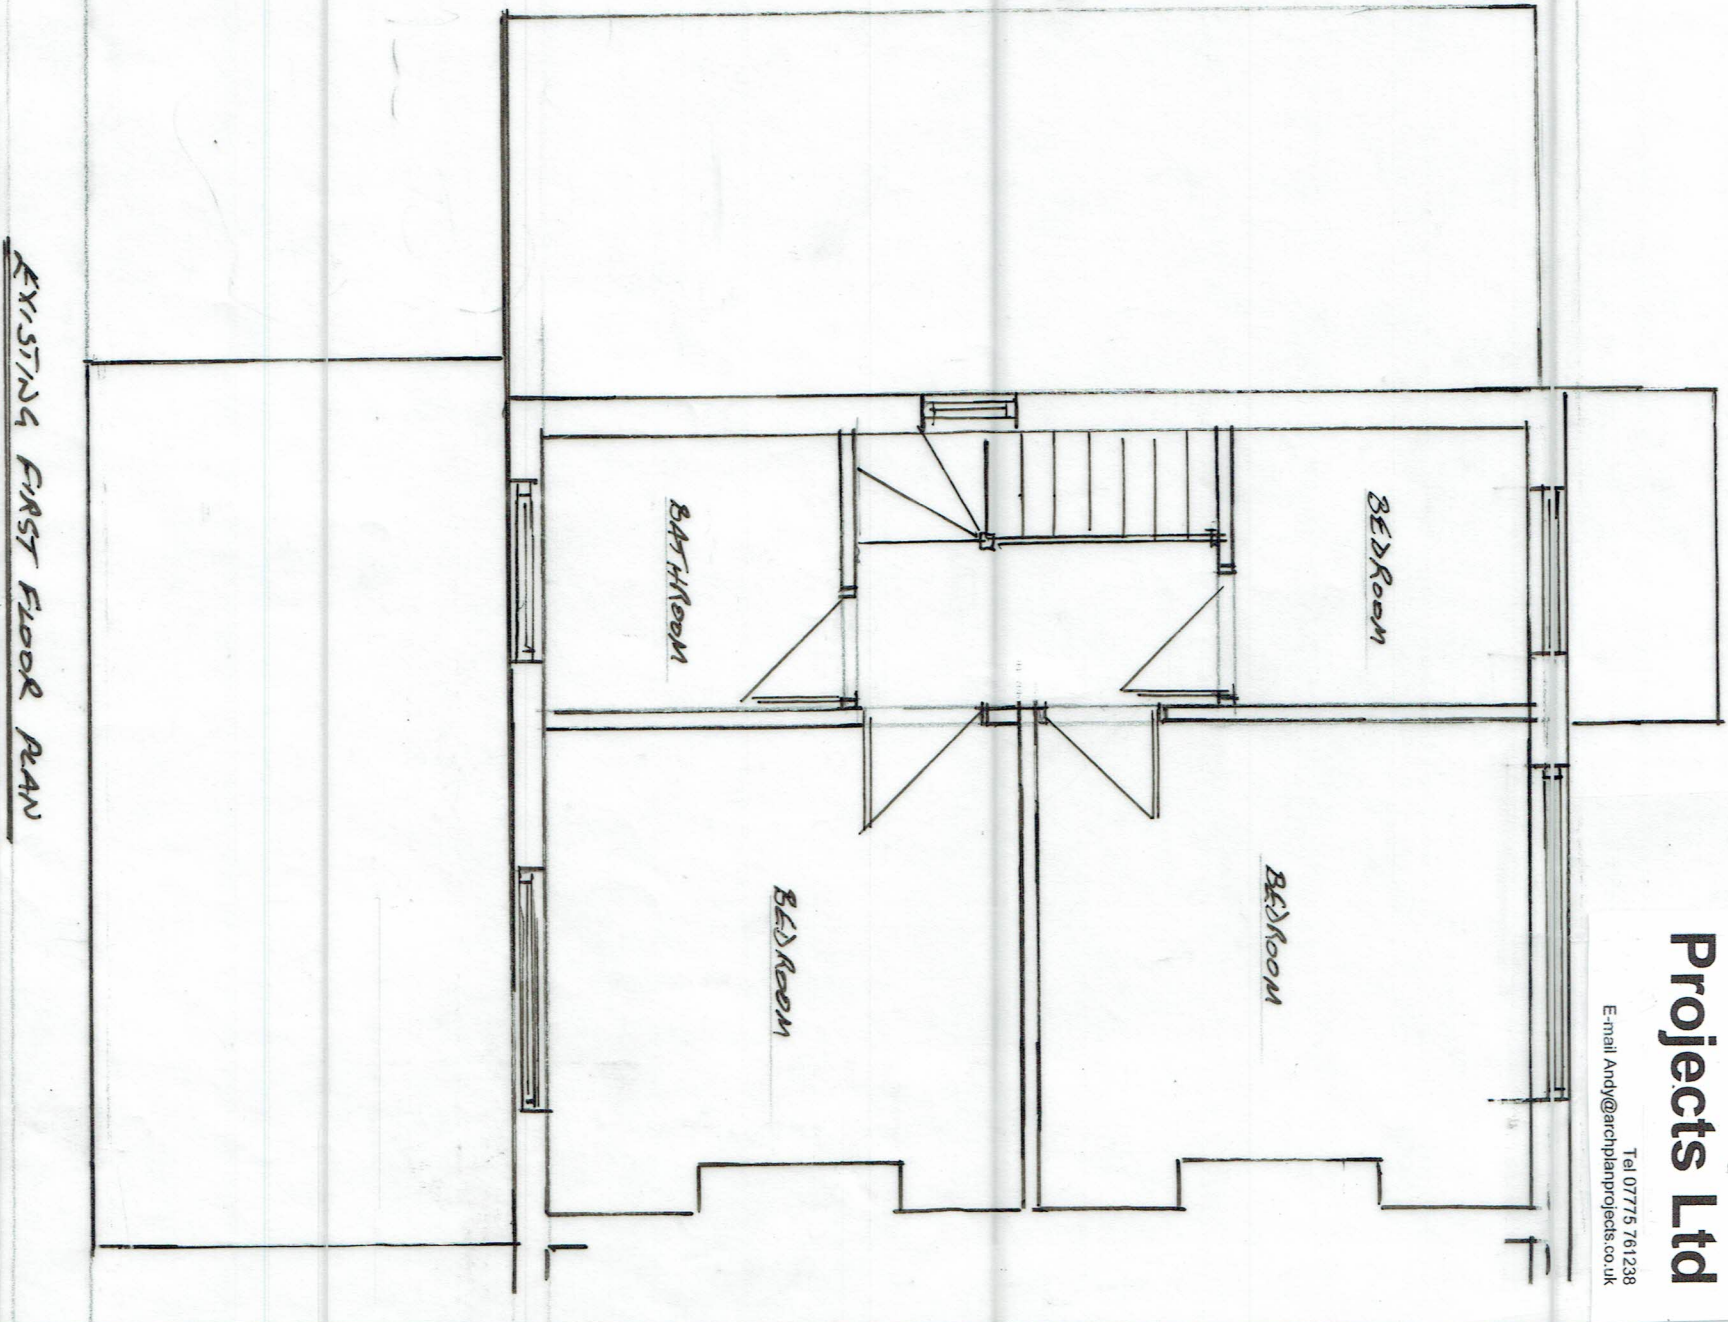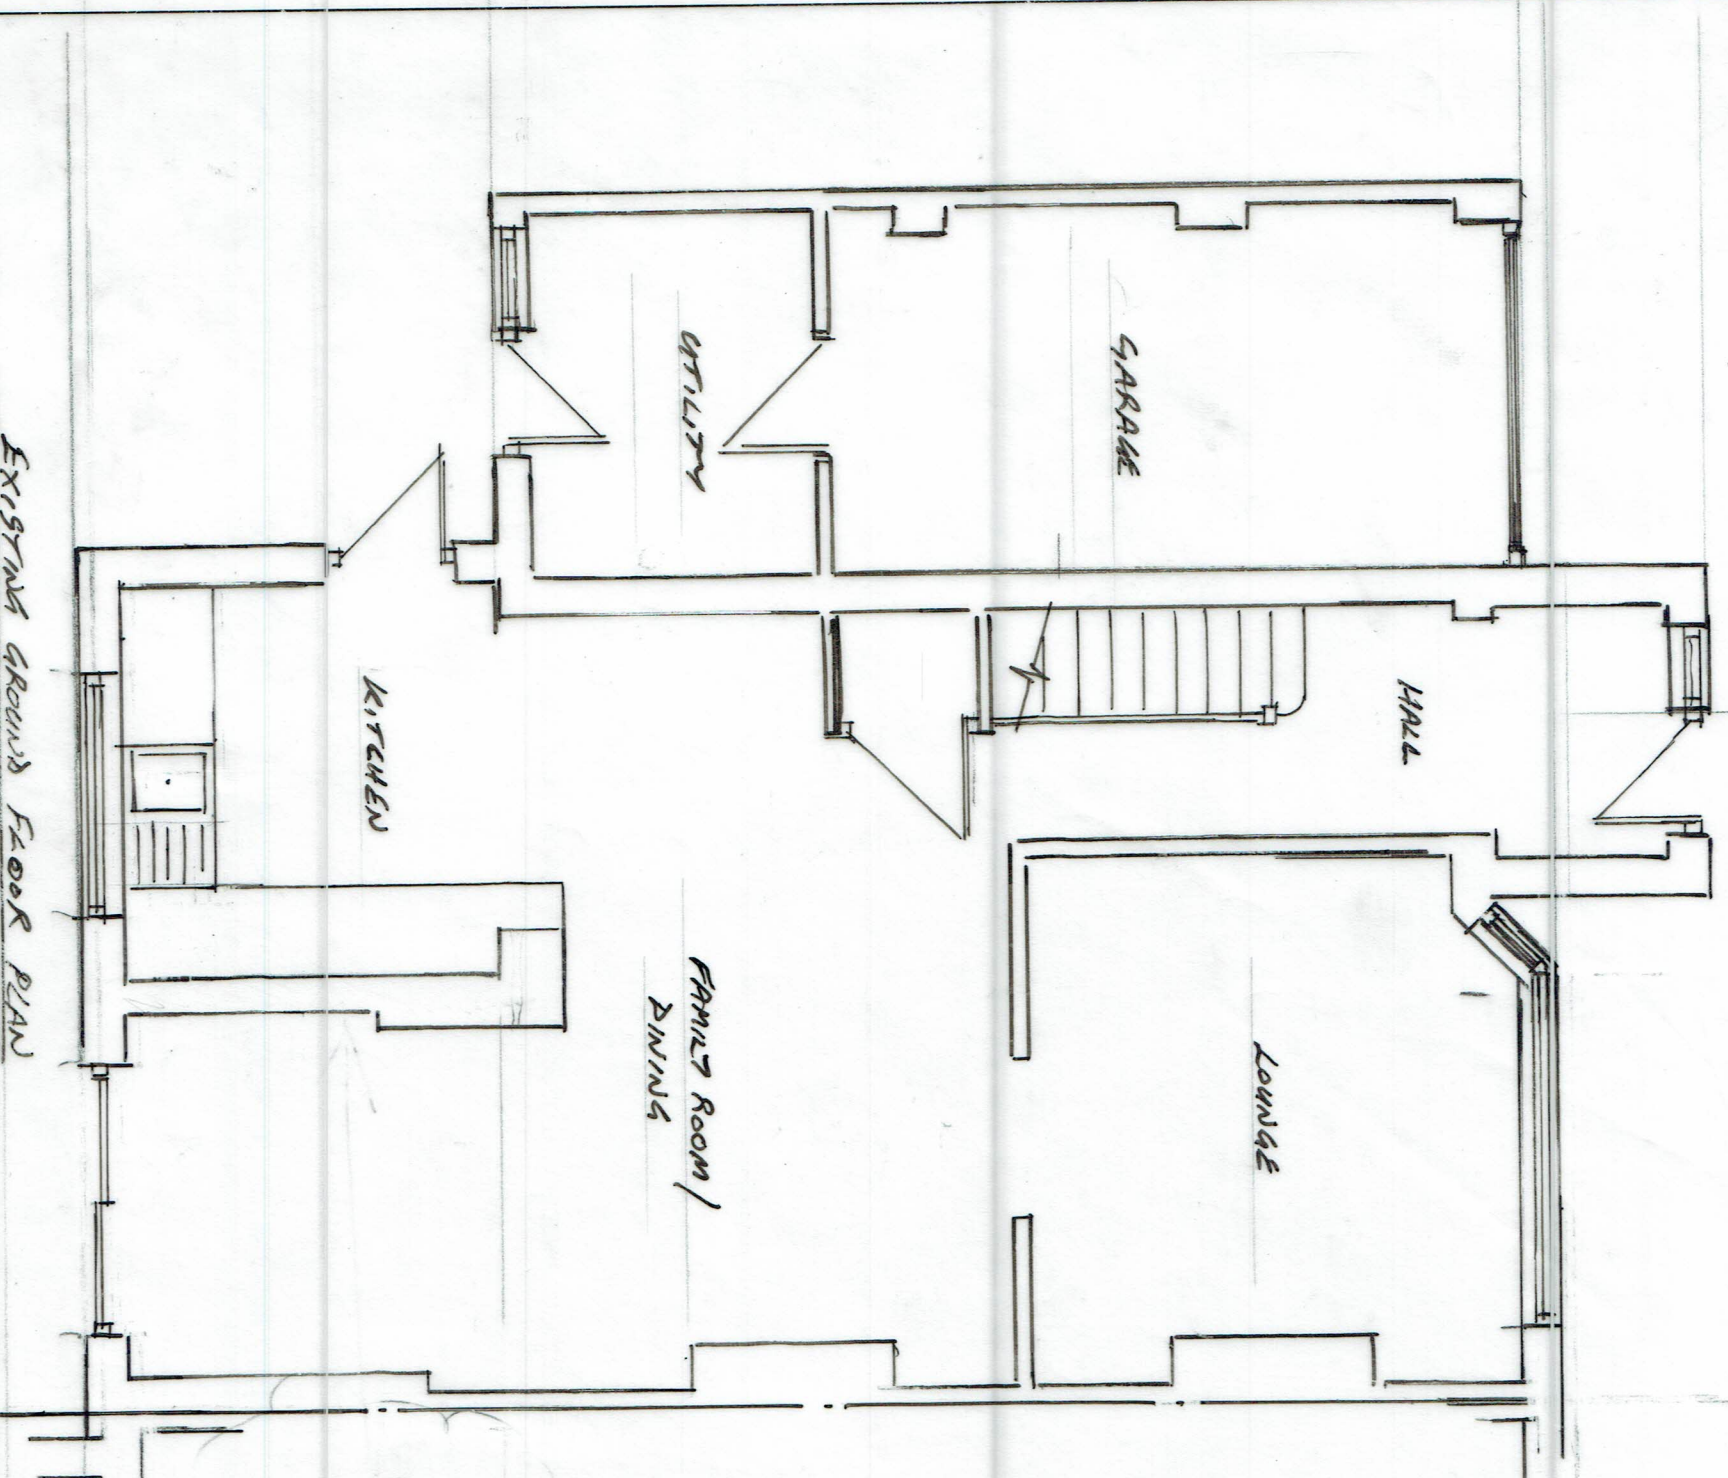

NOTES:

Client

MR AND MRS RYDENS

Scale

1:50

Drawing Title

FLOOR PLANS

Job Title

33 RYDENS WAY, OLD WOKING

Drawn by


A.P.

Drg No.

9183/01


Rev

Date JAN '24

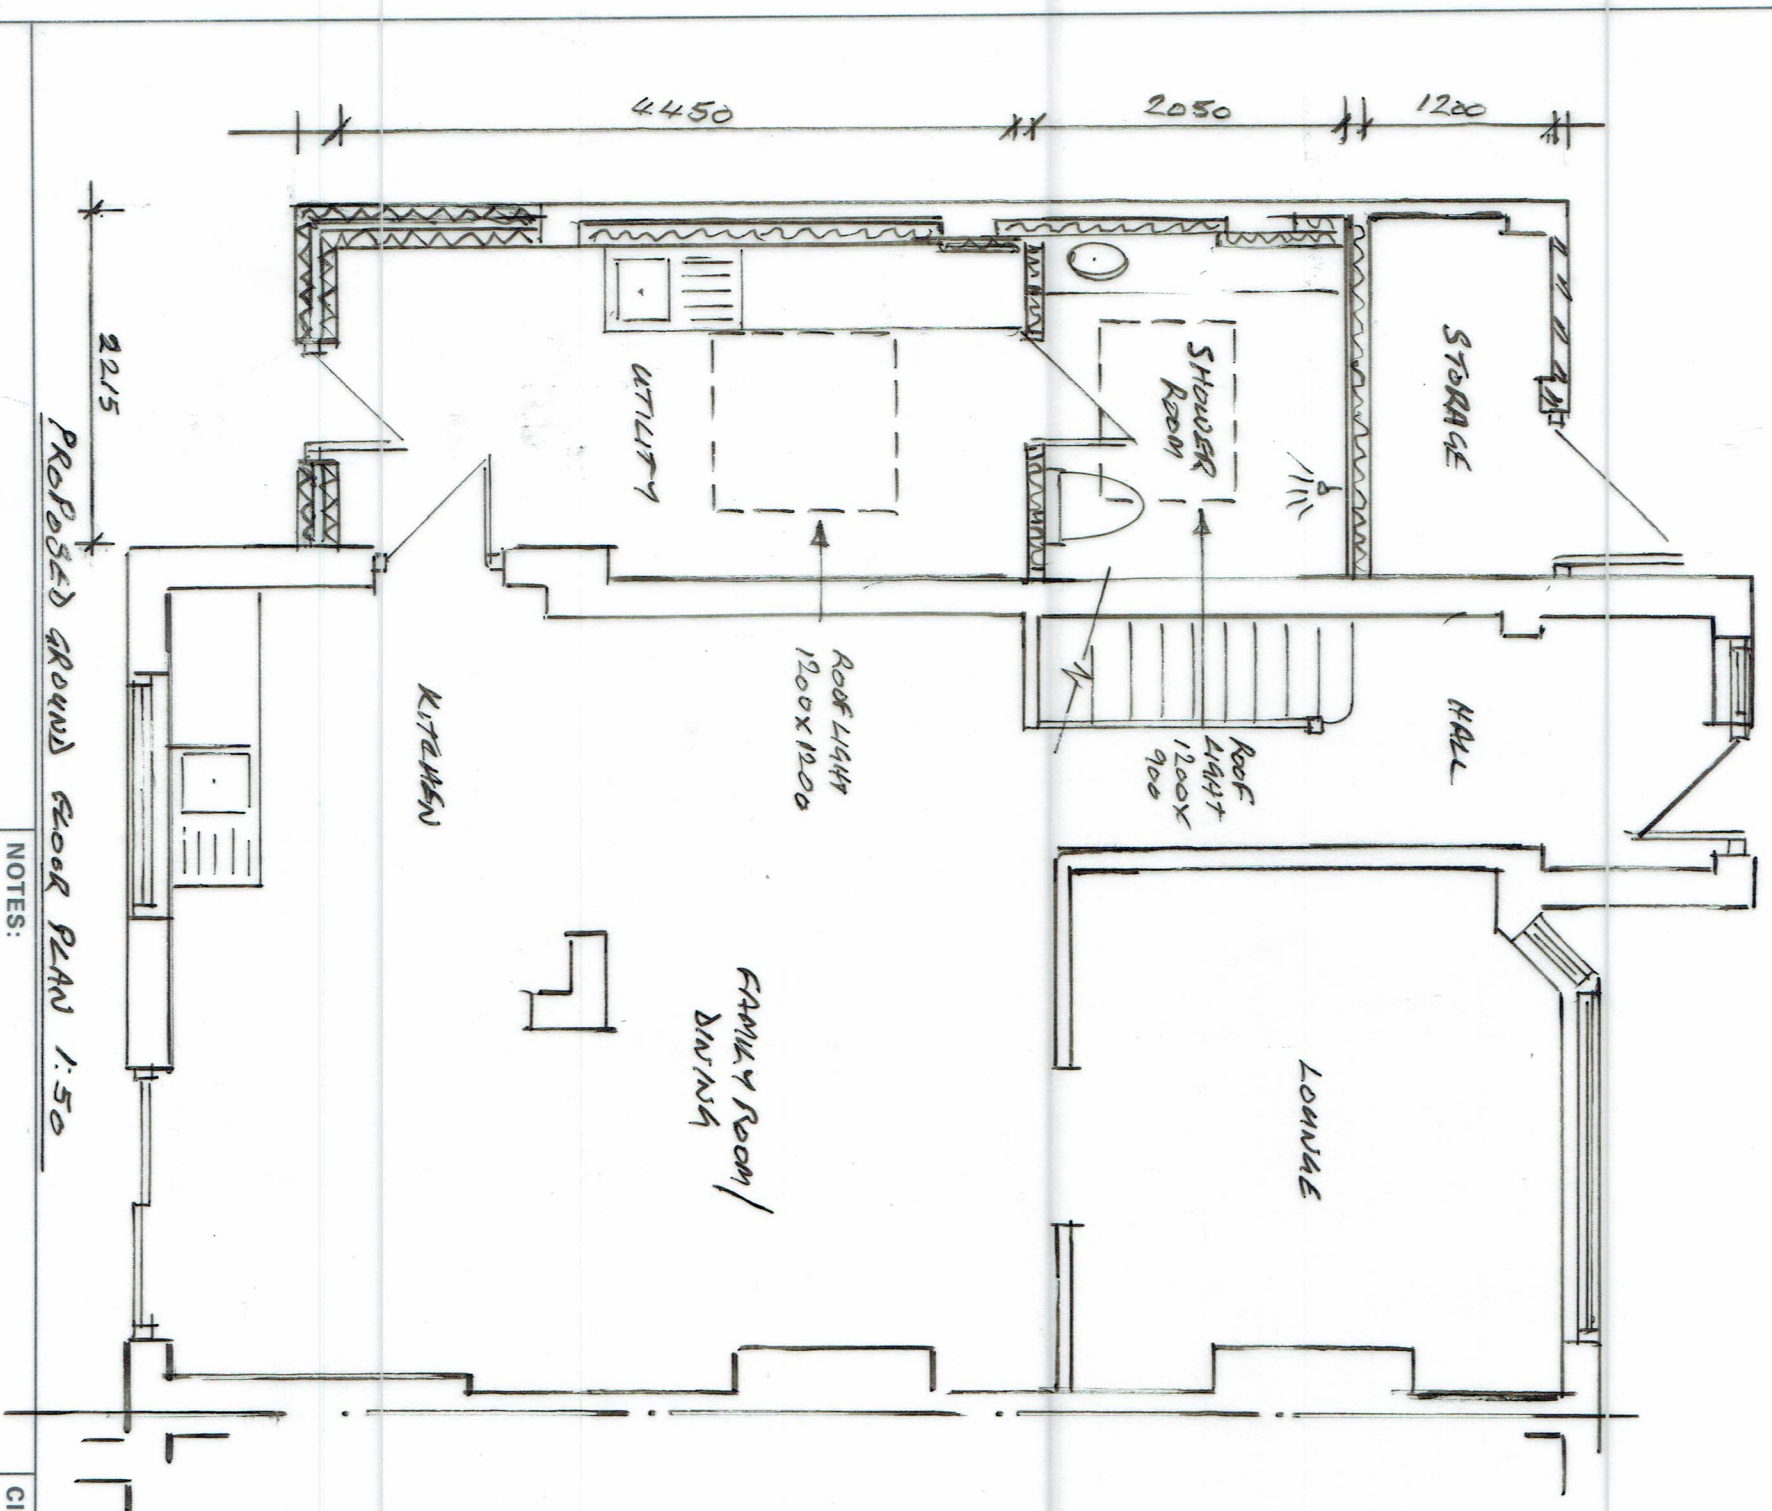


PROPOSED GROUND FLOOR PLAN 1:50

NOTES:

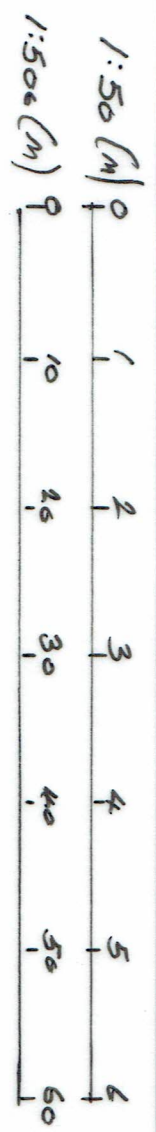

RYDENS WAY

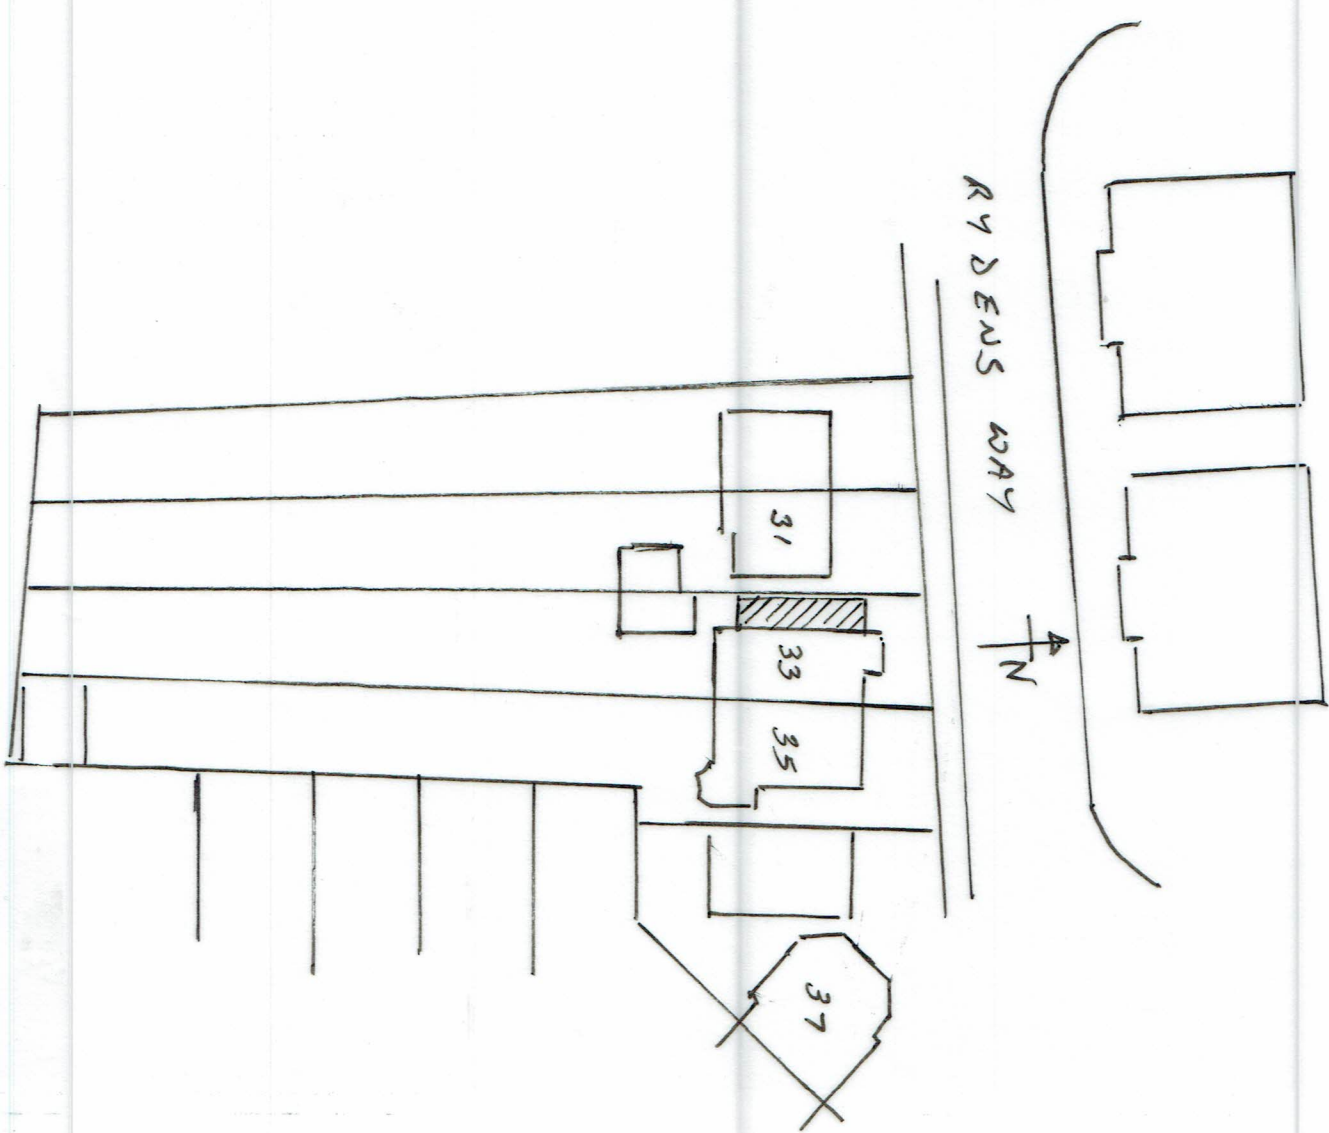

Client MR AND MRS RIDDLE

Job Title 33 RYDENS WAY, OLD WOKING

Scale AS SHOWN

Drawn by A.P.

Date JAN'24

Archplan Projects Ltd


Tel 07775 761238
E-mail andy@archplanprojects.co.uk

Drawing Title

FLOOR PLAN, BACK PLAN

Dwg No. 9183/02


Rev

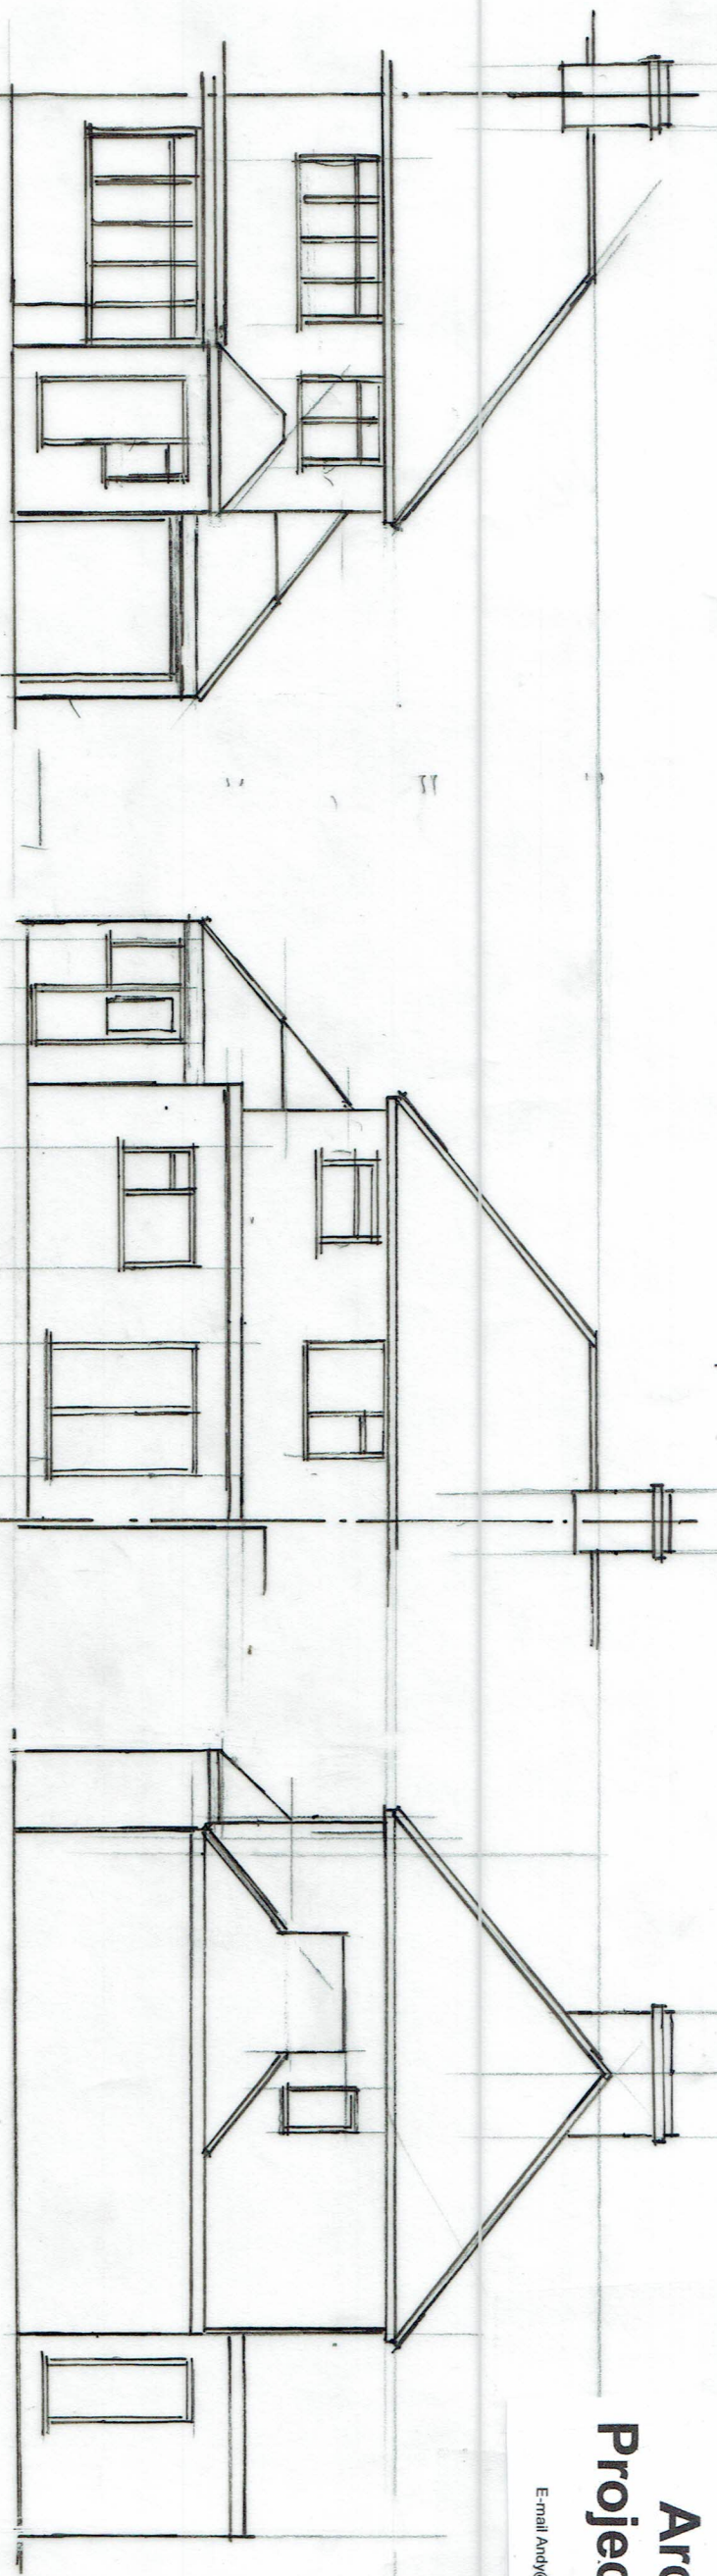


EXISTING FRONT ELEVATION

EXISTING REAR ELEVATION


EXISTING SIDE ELEVATION WEST

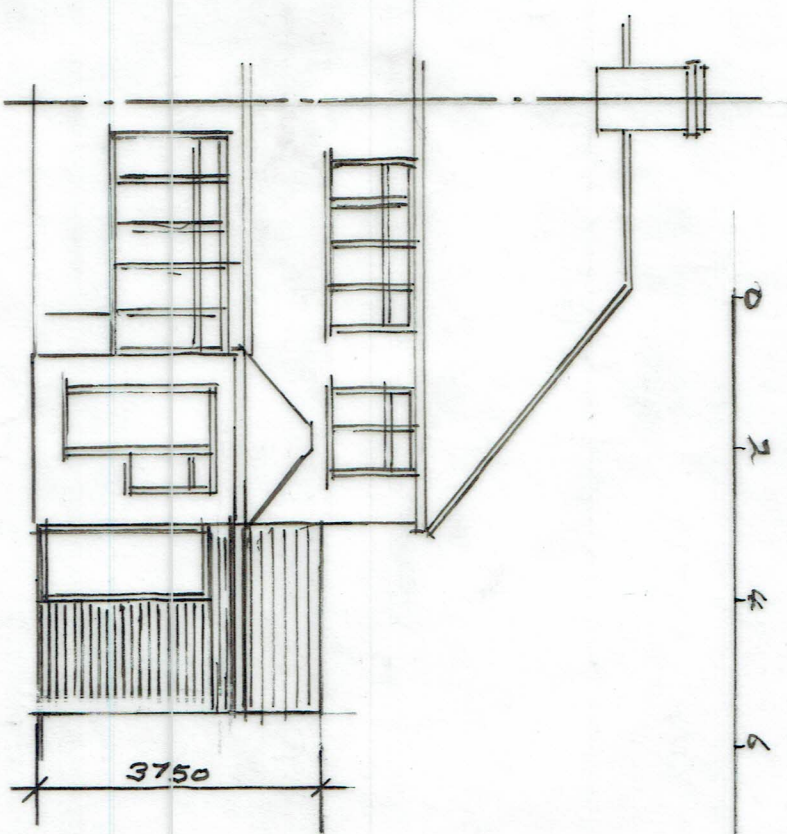

PROPOSED FRONT ELEVATION

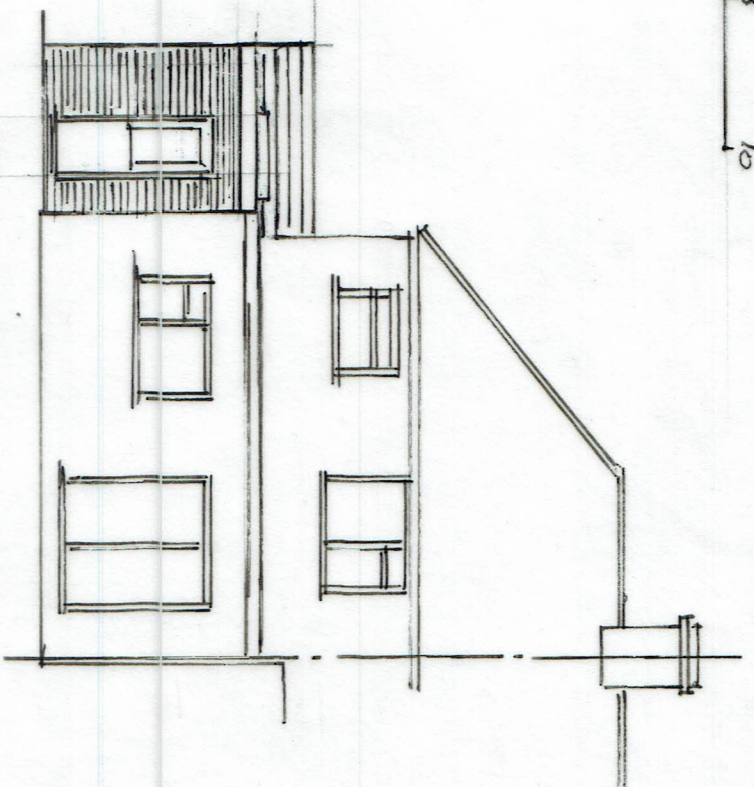

PROPOSED REAR ELEVATION

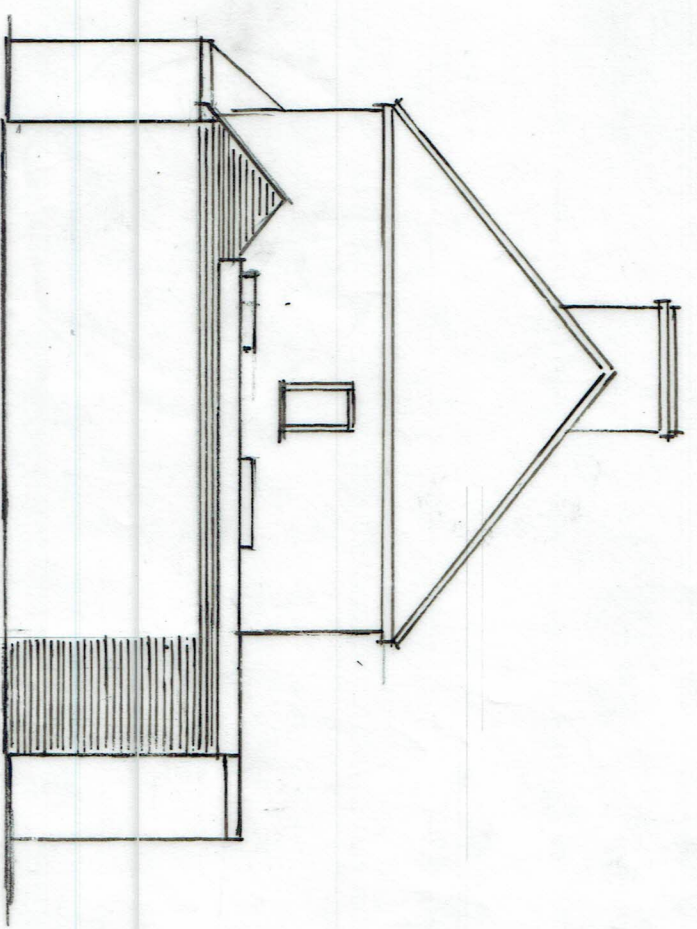

PROPOSED SIDE ELEVATION WEST

NOTES:

Client **MR AND MRS RUNDLE**

Scale **1:150**

Drawing Title **ELEVATIONS**

Job Title

33 RYDENS WAY, OLD WOKING


Drawn by **A.P.**

Date **JAN '24**


Dwg No.

9183/03



Rev

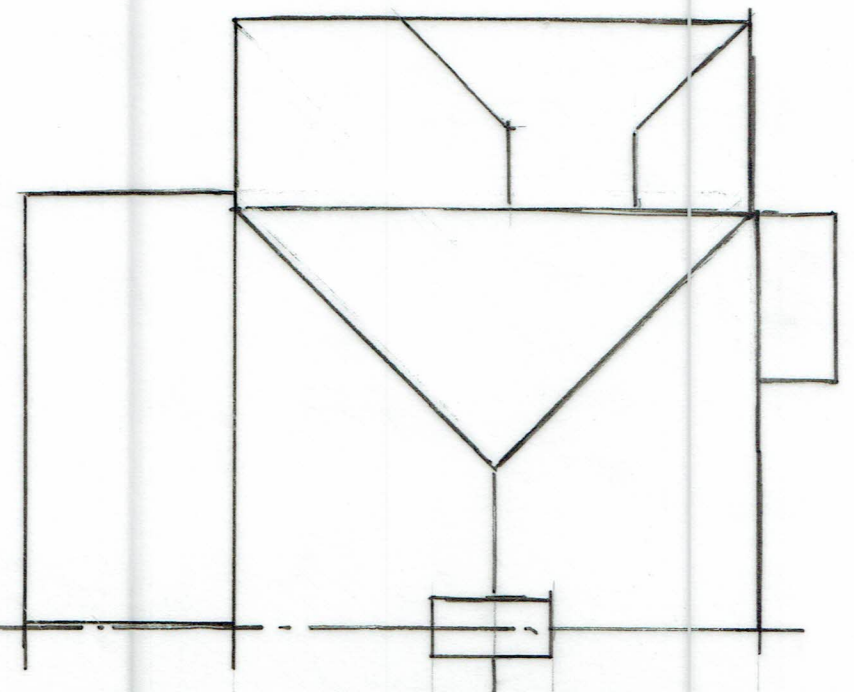

EXISTING ROOF PLAN 1:100

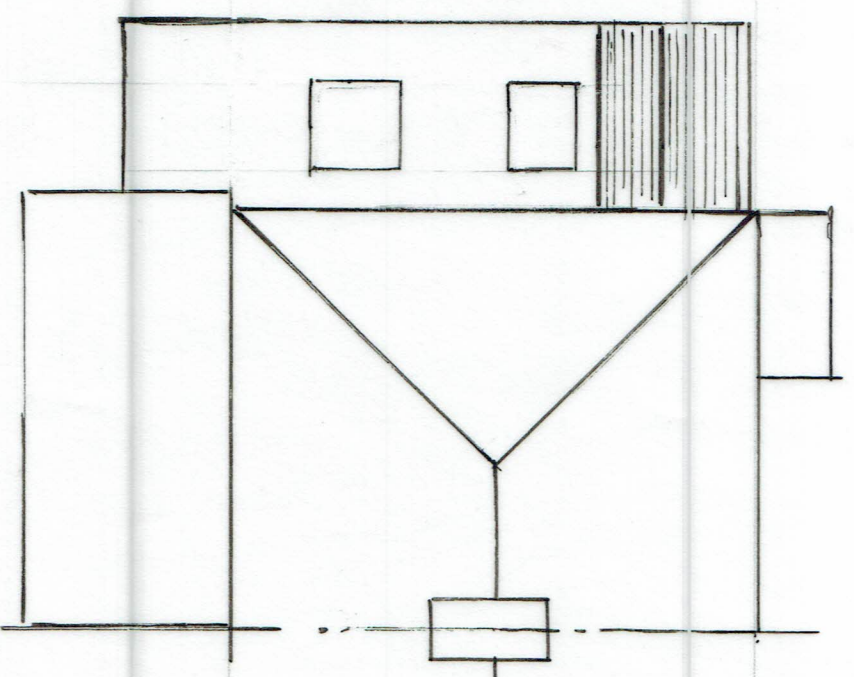

PROPOSED ROOF PLAN 1:100

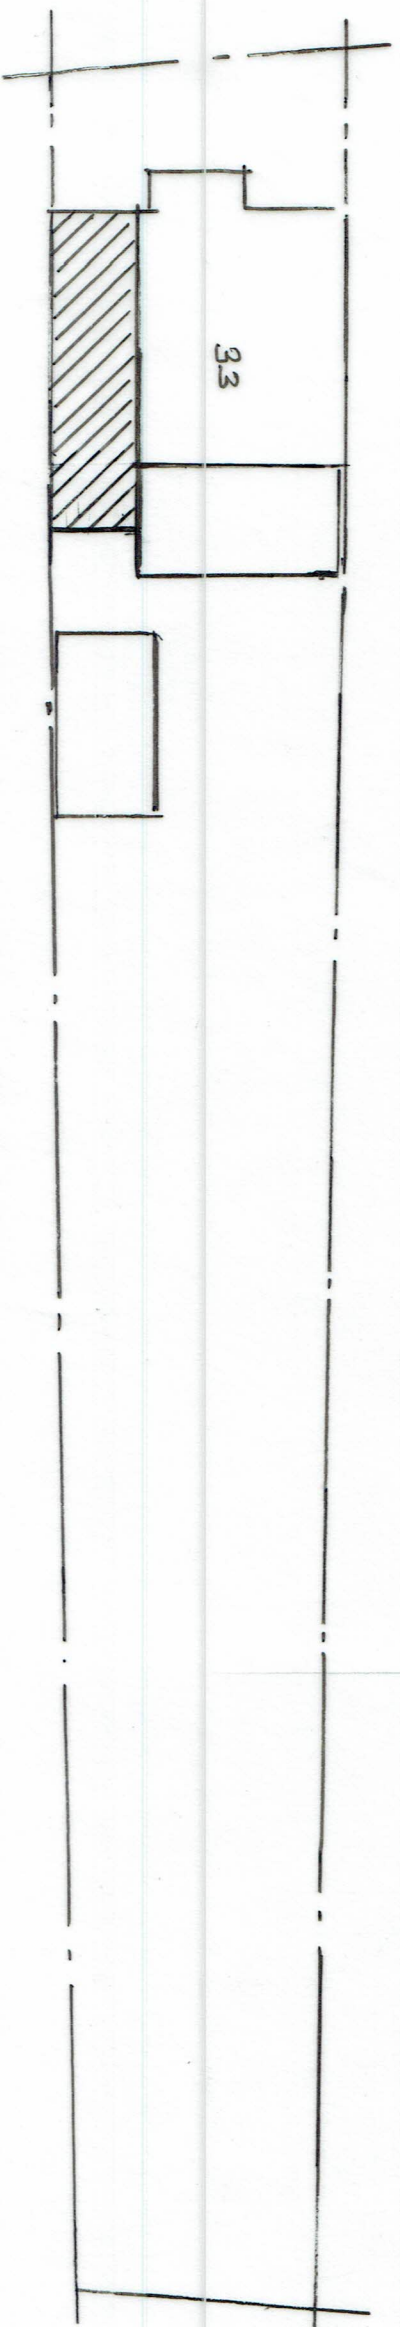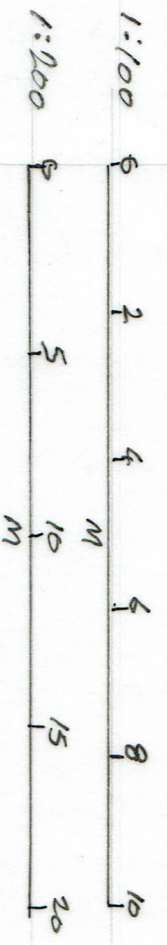

BLOCK PLAN 1:200

NOTES:

Client

MR AND MRS RYDDE

Scale

A5 SHOWN

Drawing Title

ROOF PLANS, BLOCK PLAN

Job Title

33 RYDDENS VAY, OLD AOKING

Drawn by

A.P.

Drng No.

9/83/05

Rev