

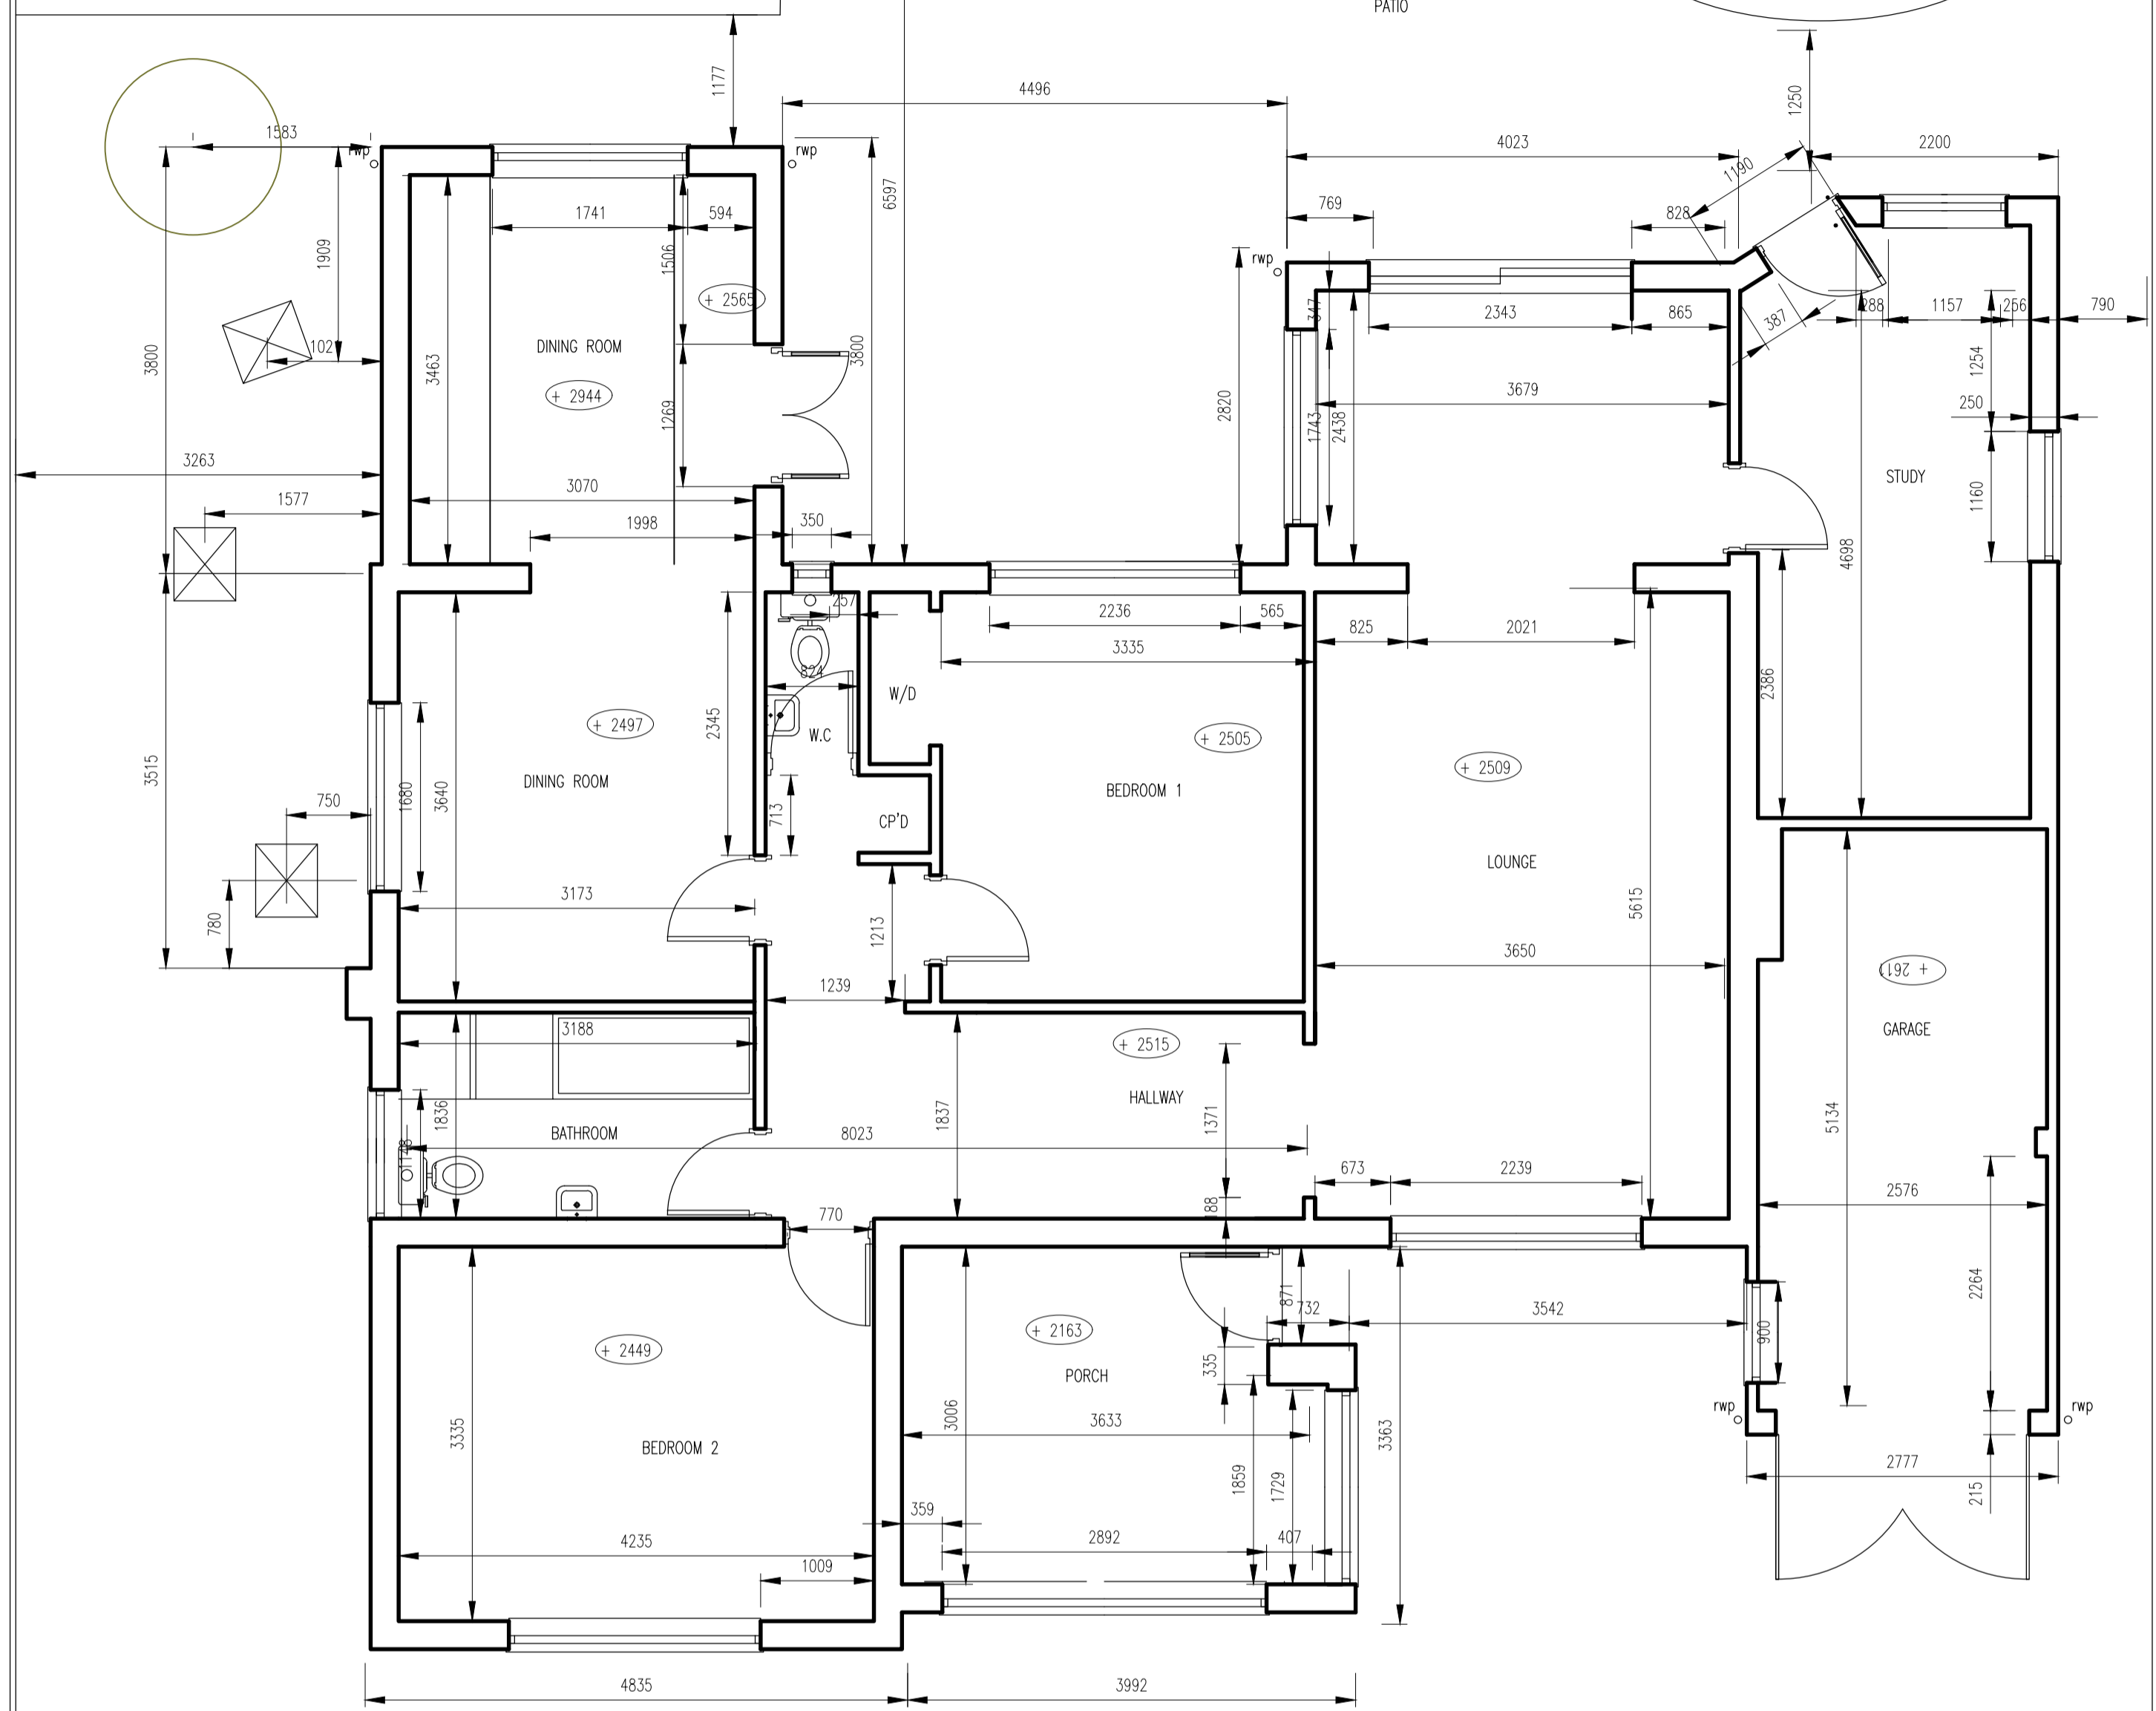


SCALE 1: 50

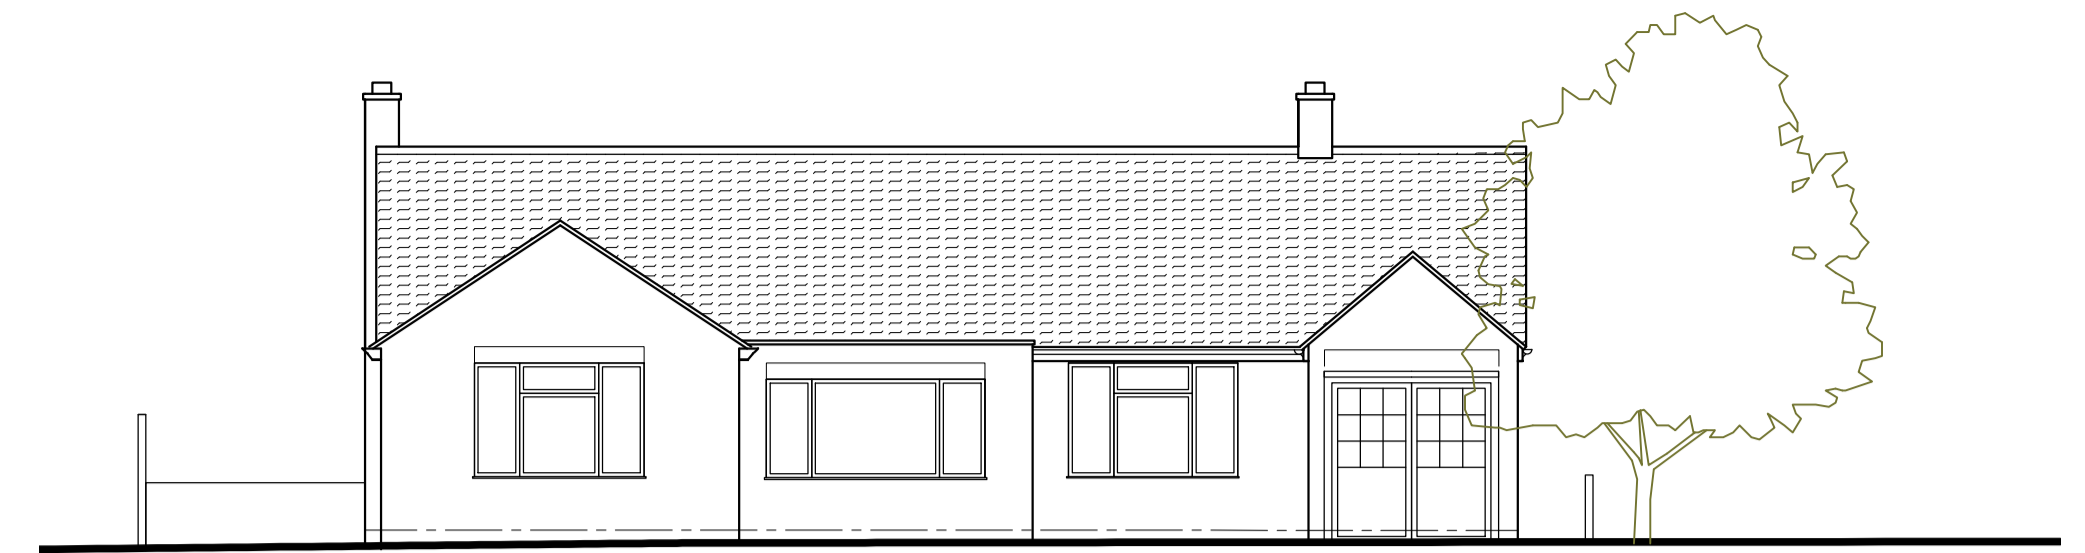


EXISTING GROUND FLOOR PLAN
- 1:50

EXISTING SITE PLAN- 1:200

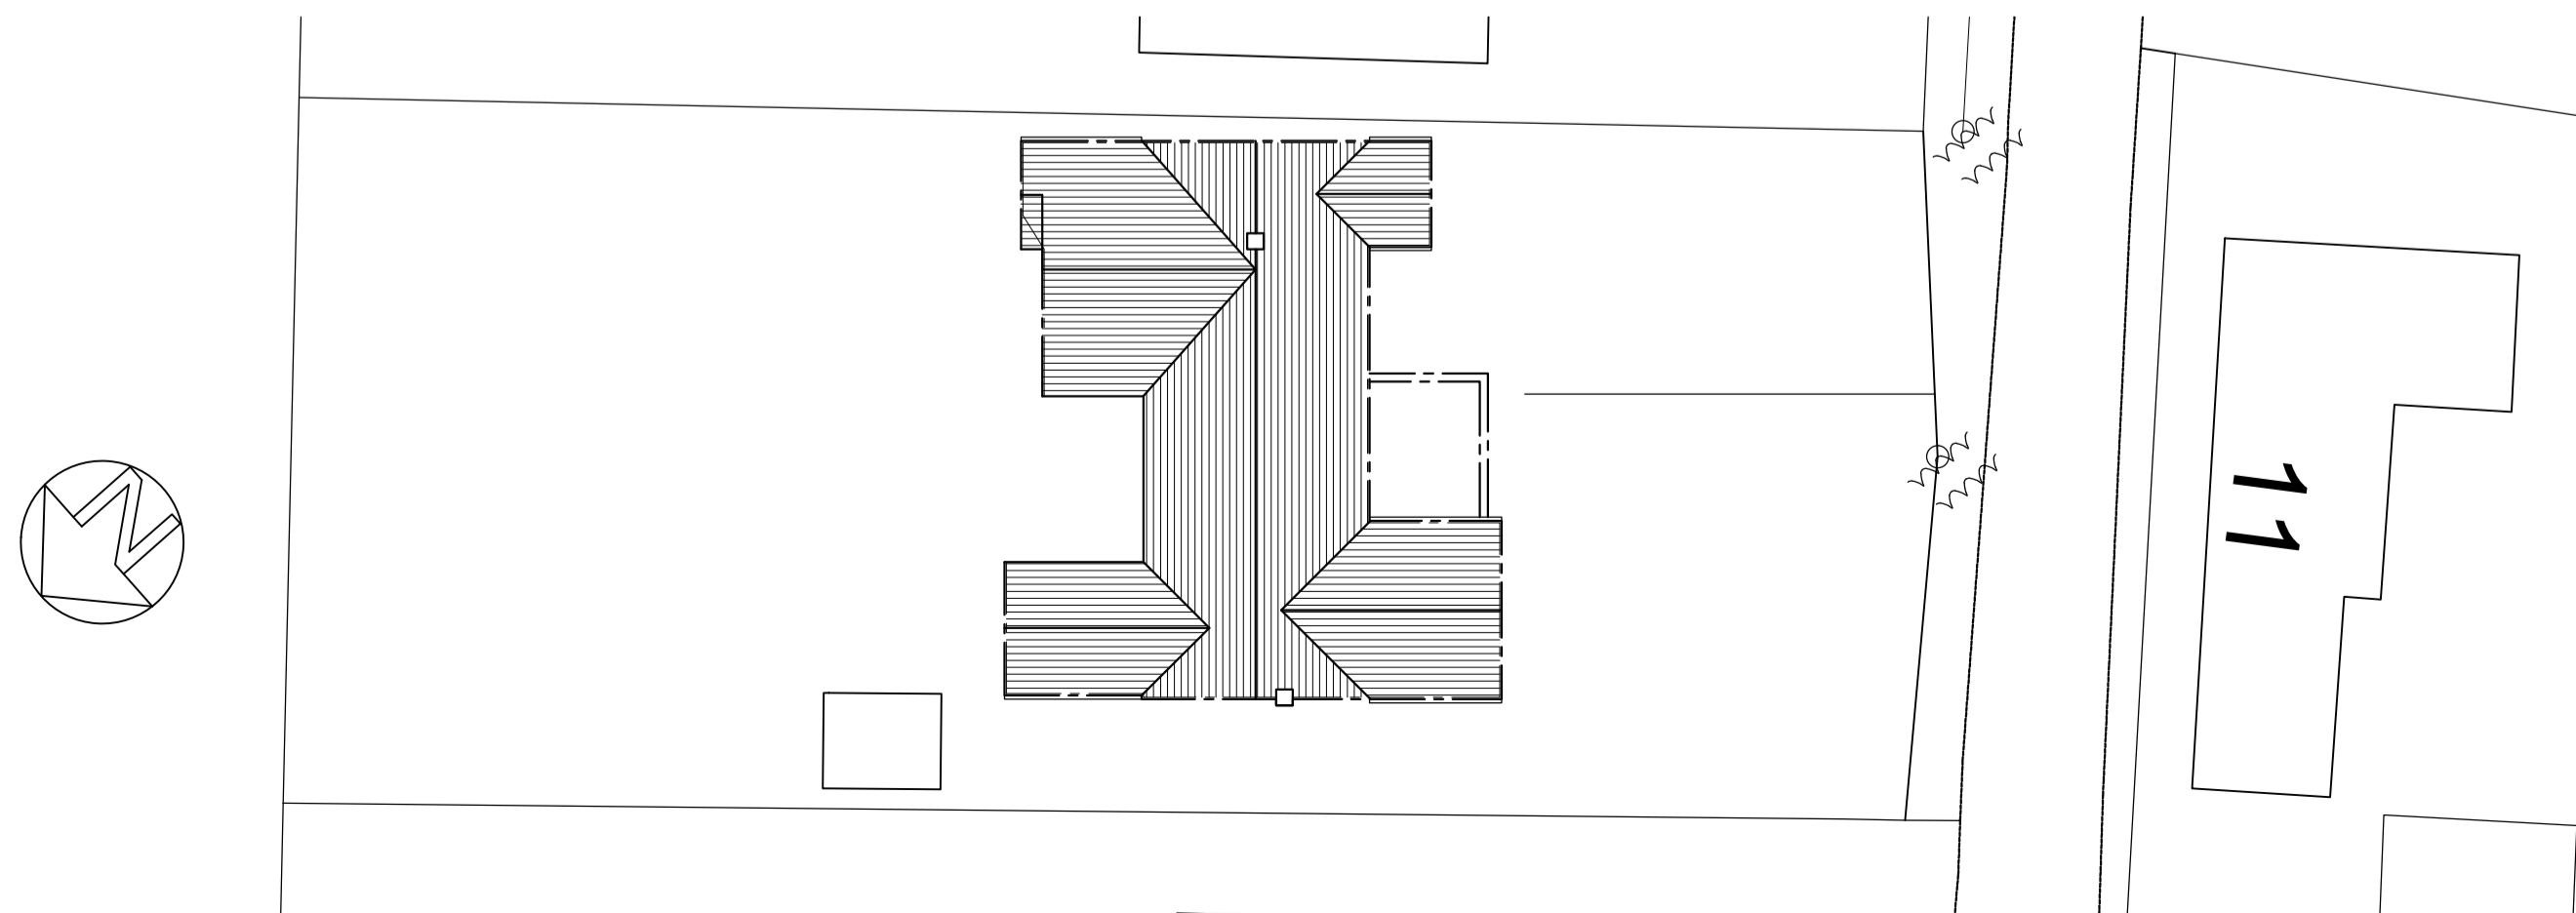

EXISTING FRONT ELEVATION - 1:100

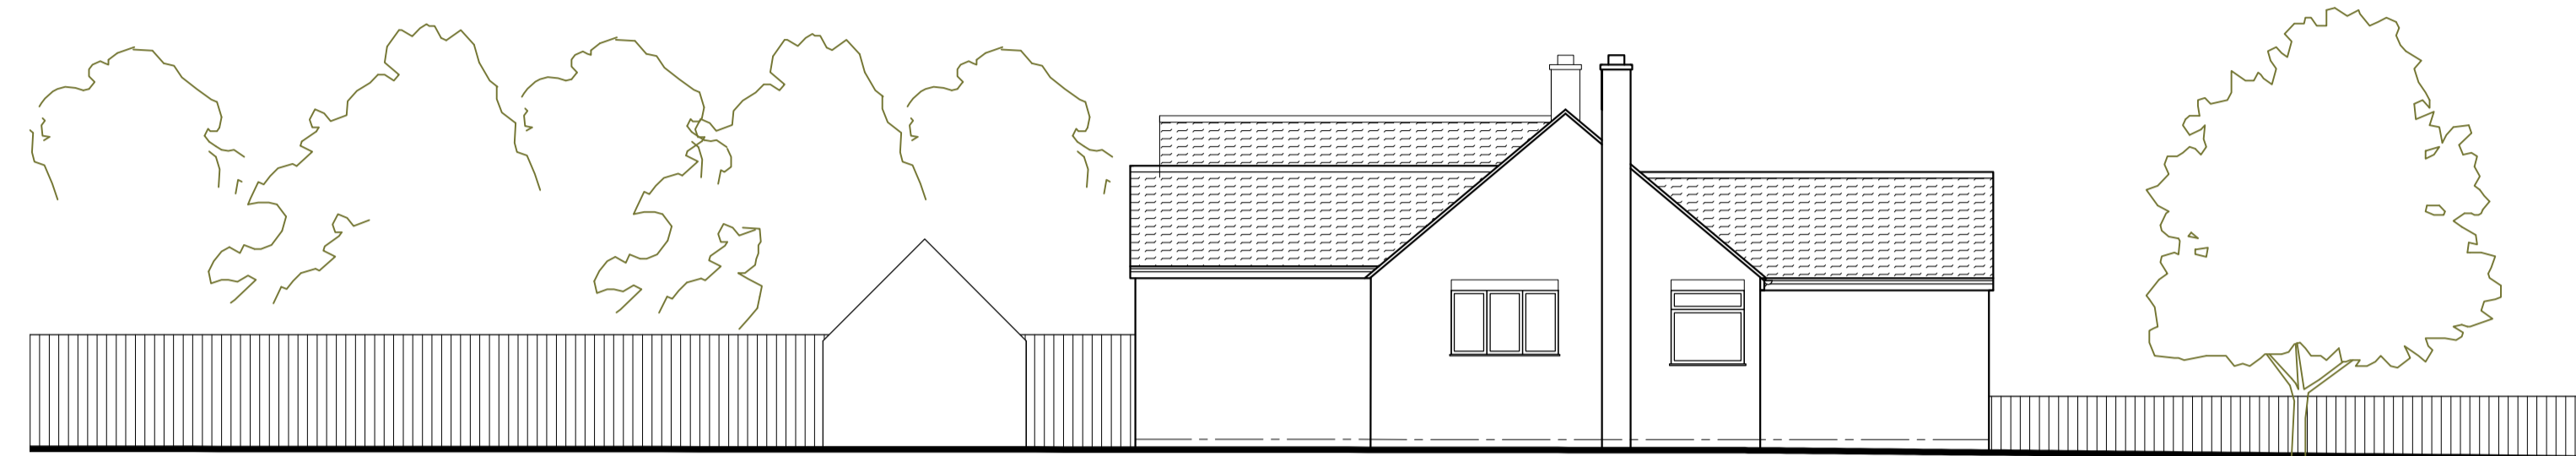


EXISTING SIDE ELEVATION - 1:100




SCALE 1: 100



EXISTING REAR ELEVATION - 1:100

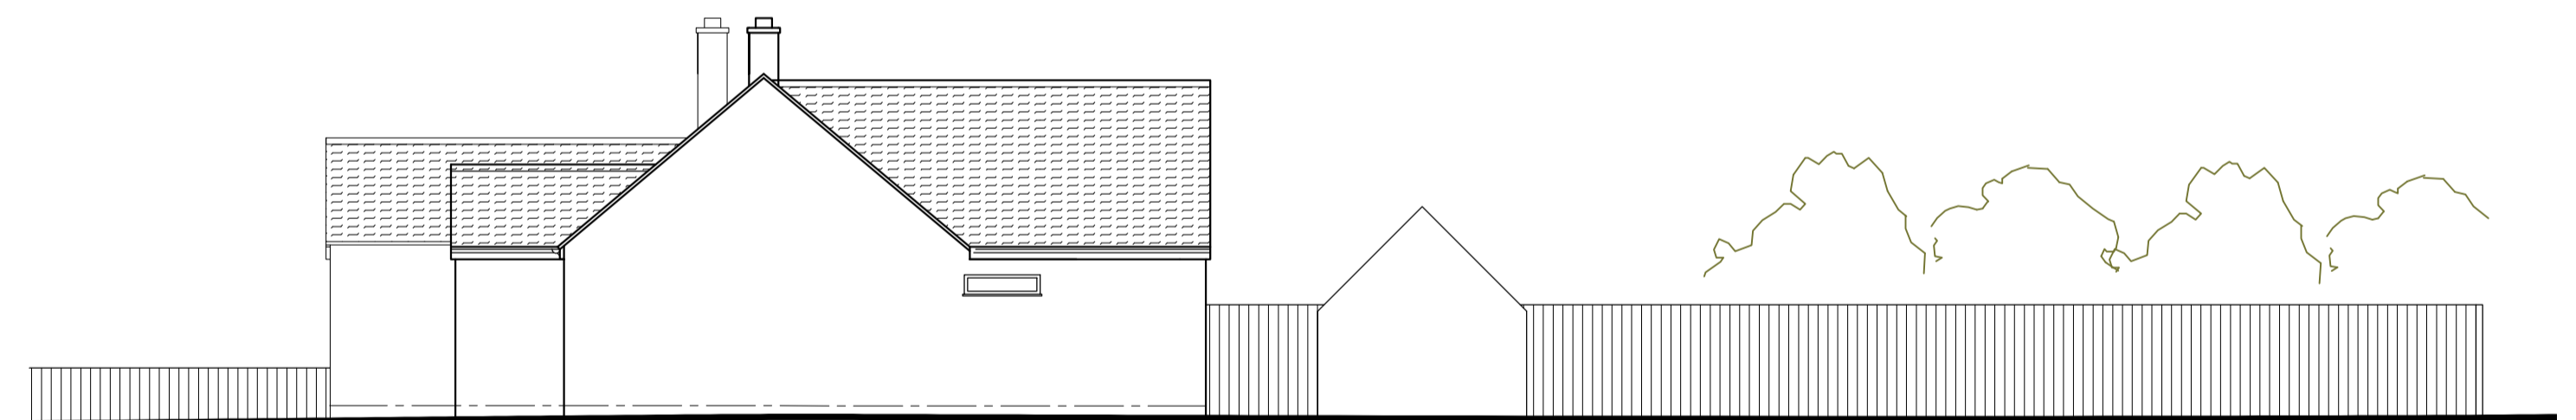

EXISTING SIDE ELEVATION - 1:100

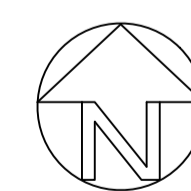

METRES
SCALE 1:1250



LOCATION PLAN 1:1250

© COPYRIGHT OF ARCHITECT
ALL DIMENSIONS TO BE CHECKED ON SITE AND NOT SCALED FROM THE DRAWING. ANY DISCREPANCIES FOUND ON SITE TO BE REPORTED TO THE ARCHITECT PRIOR TO CONSTRUCTION. PARTY WALL AGREEMENTS AND C.D.M. REGULATIONS ALL AT THE CLIENTS RISK. COMMENCEMENT OF WORK ON SITE PRIOR TO L.A. PLANNING APPROVAL IS ENTIRELY AT THE OWNERS RISK.

Rev	Amendment	Date

Office 1
First Floor
1 Market Hill
Royston
Hertfordshire
SG8 9JL
e: cb.architect@outlook.com
t: 07908739837

Status:	PRELIMINARY / PLANNING
Client:	MR & MRS PALMER
Site Address:	6 MORTIMERS LANE_FOXTON_S.CAMBS

Drawing Title:	AS EXISTING DRAWING/ EXTENSIONS & INT.ALT		
Drawing By:	CB	Date:	18/11/23
Drawing Reference:	FOX/CB/23/01	Revision:	Scale: 1:100,1:50