

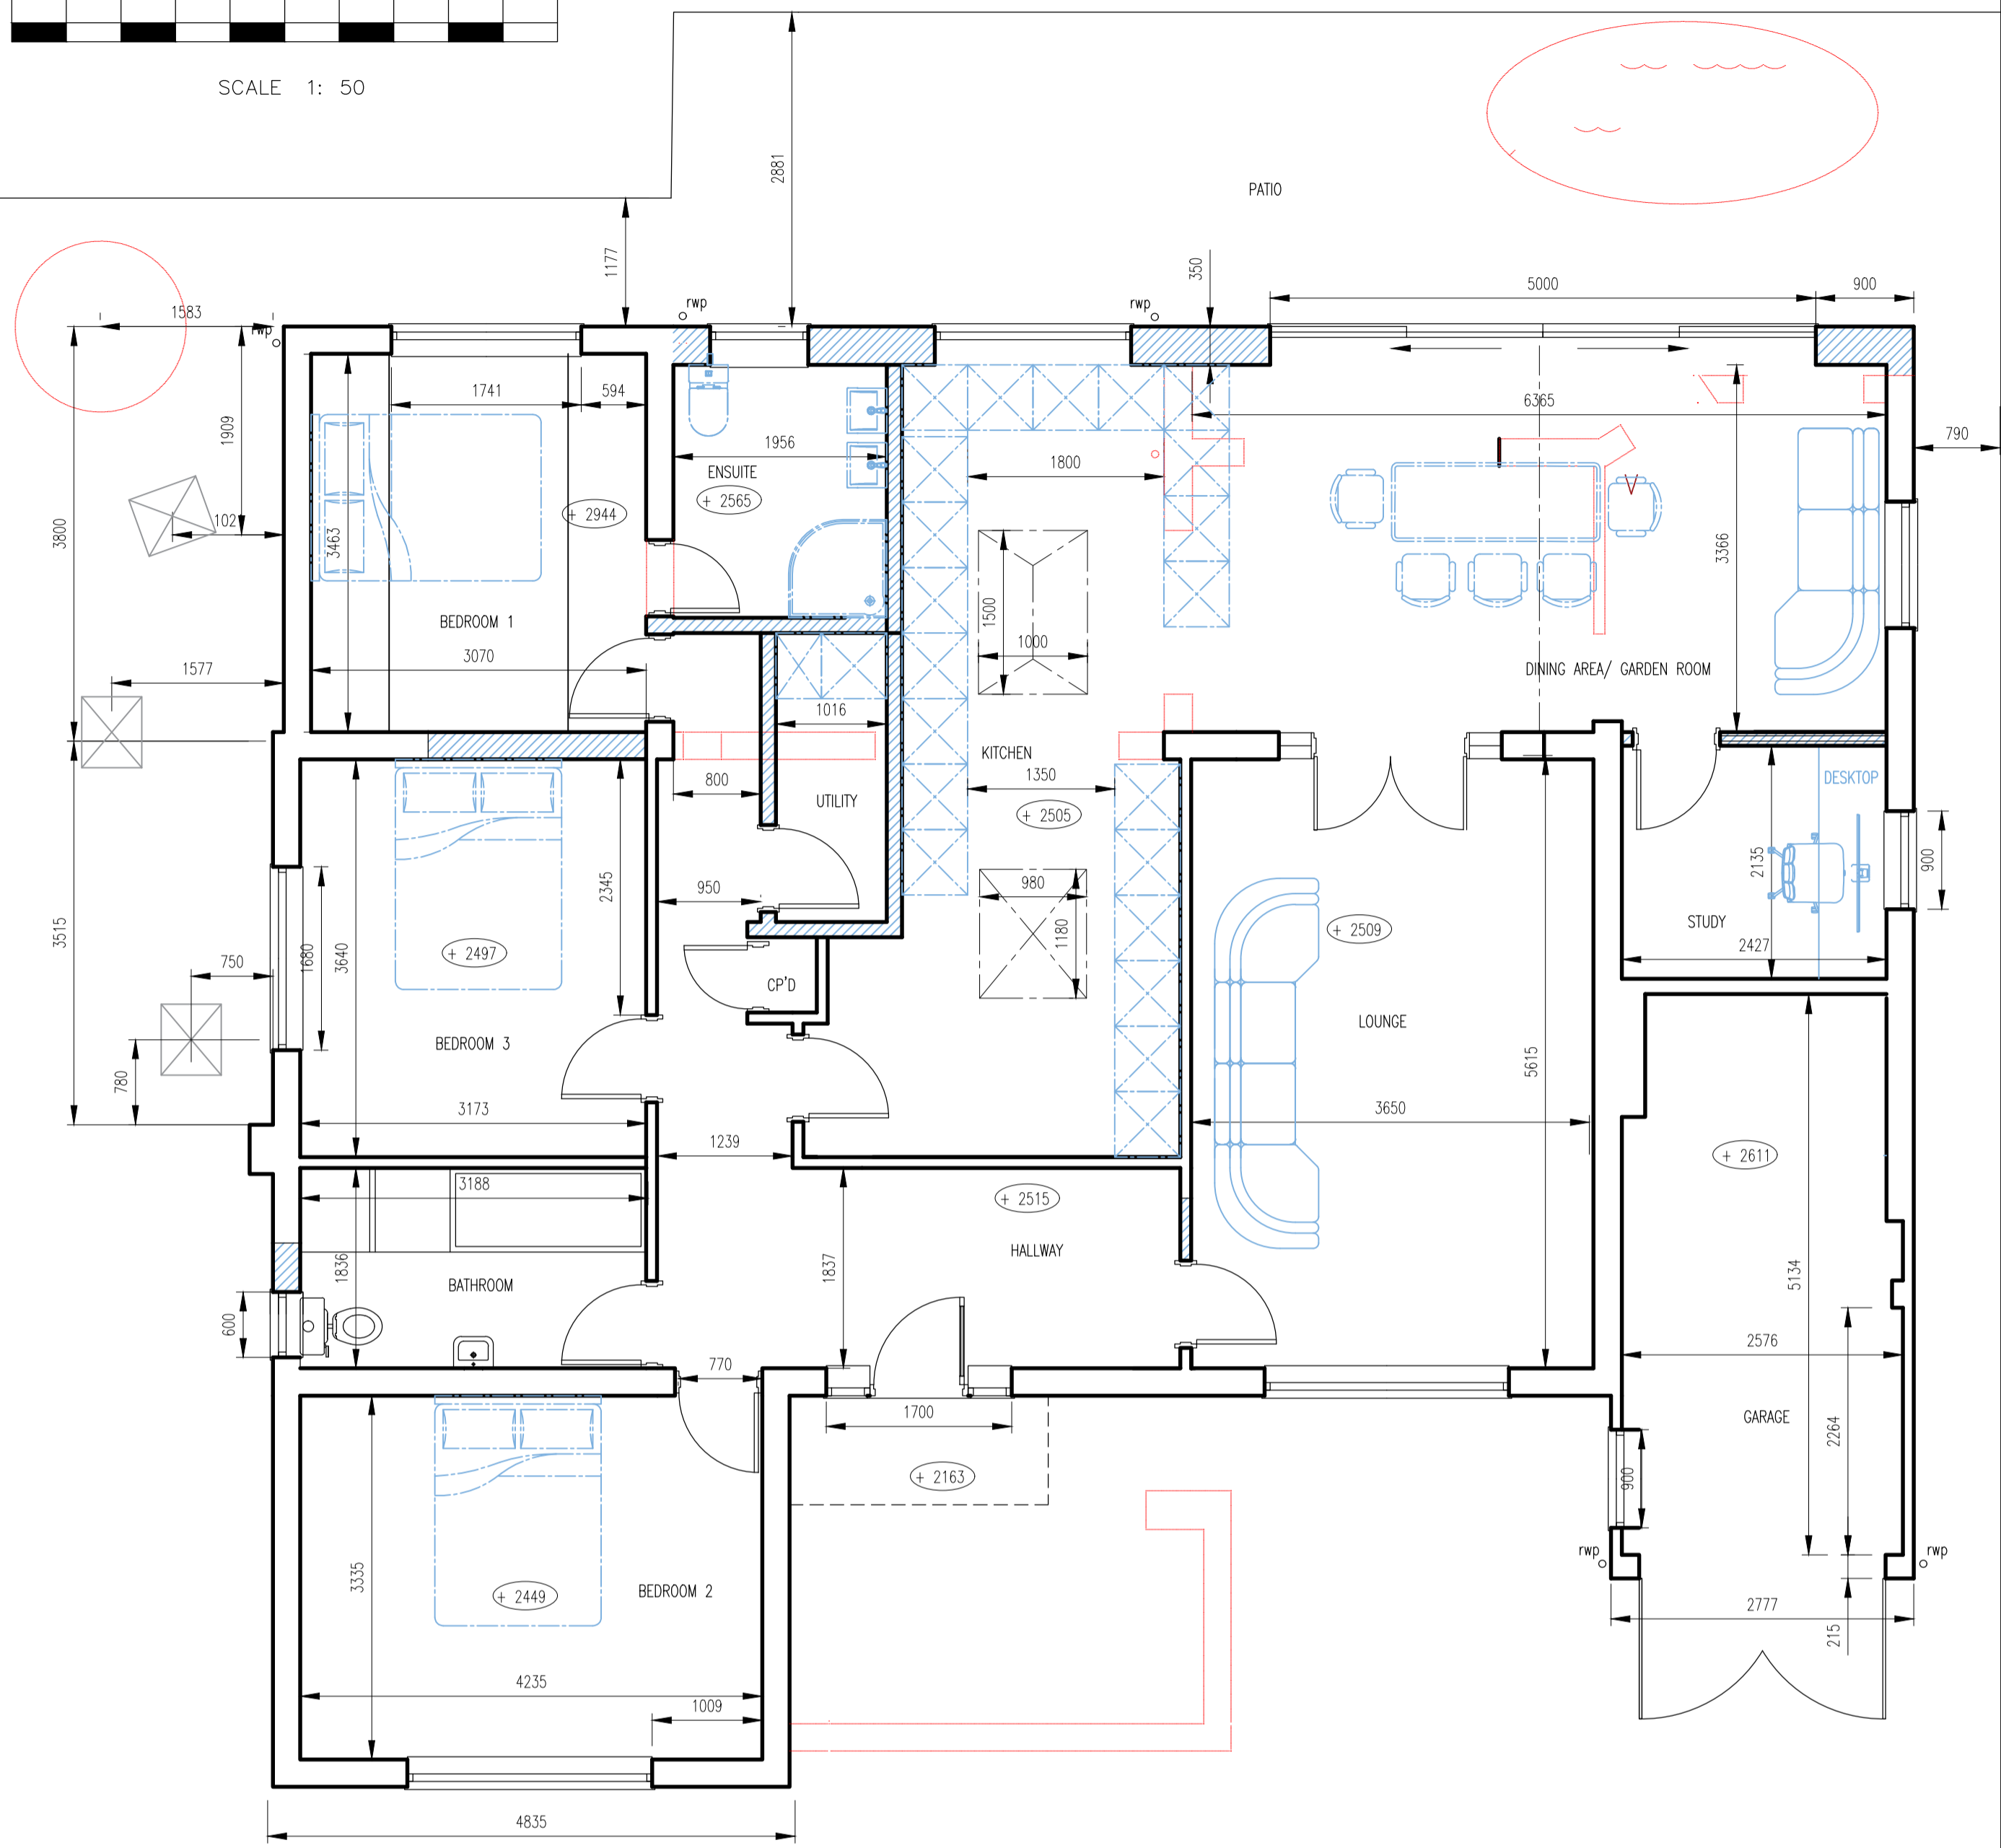
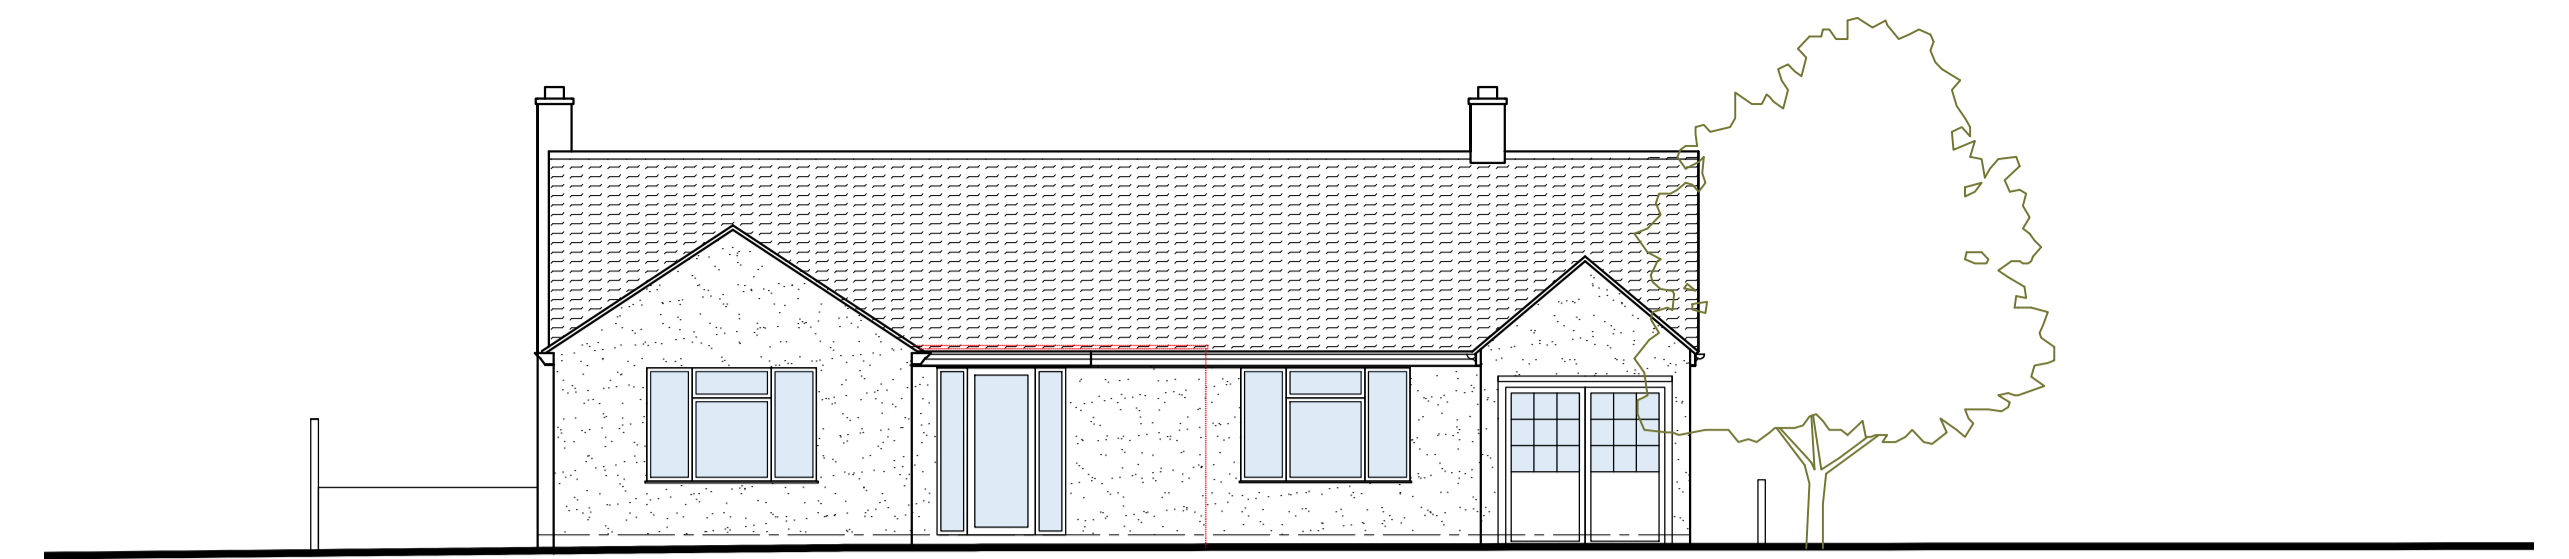


SCALE 1: 50

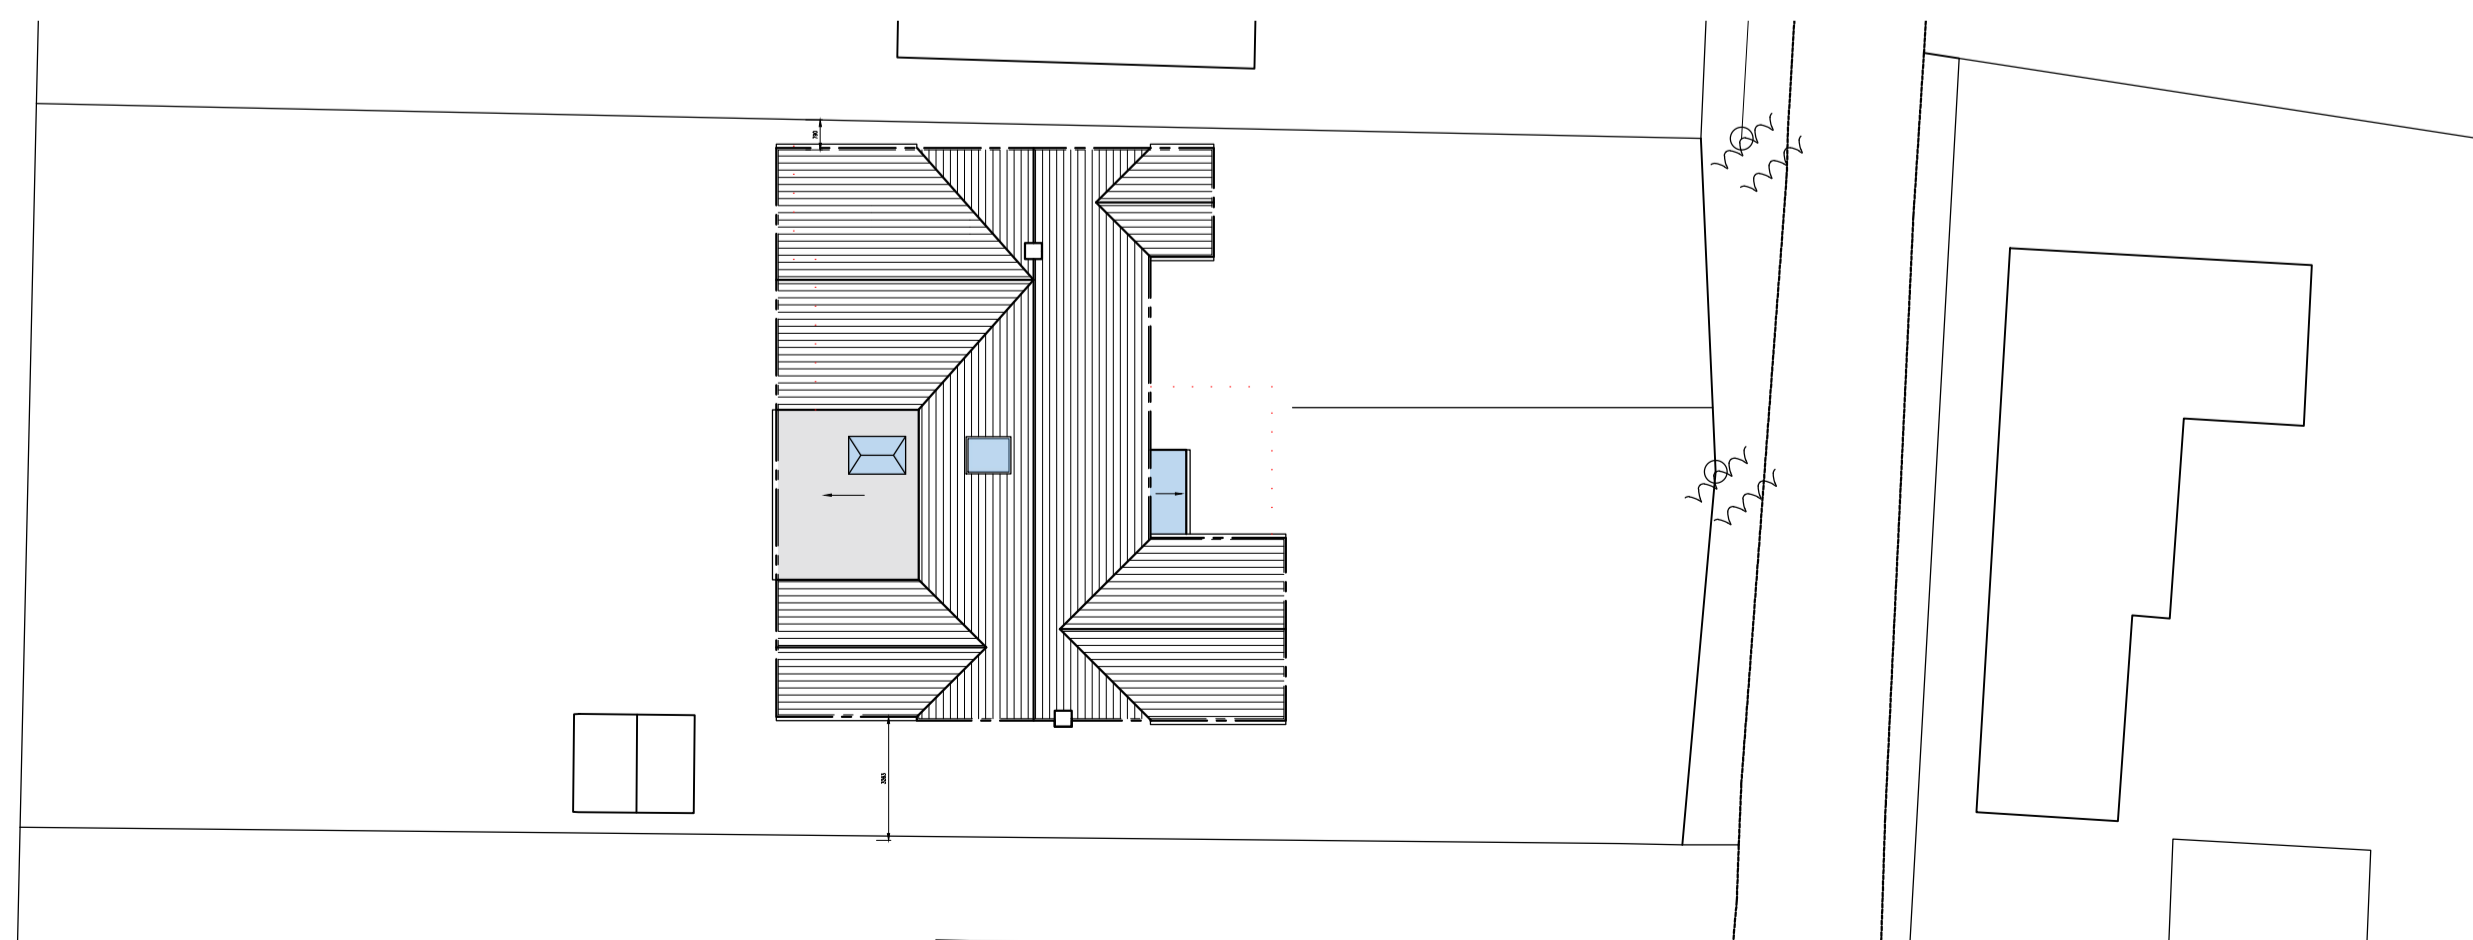

PROPOSED GROUND FLOOR PLAN  
- 1:50


PROPOSED SITE PLAN- 1:200

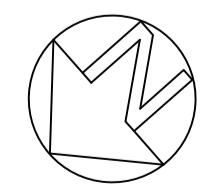


PROPOSED FRONT ELEVATION - 1:100




PROPOSED SIDE ELEVATION - 1:100

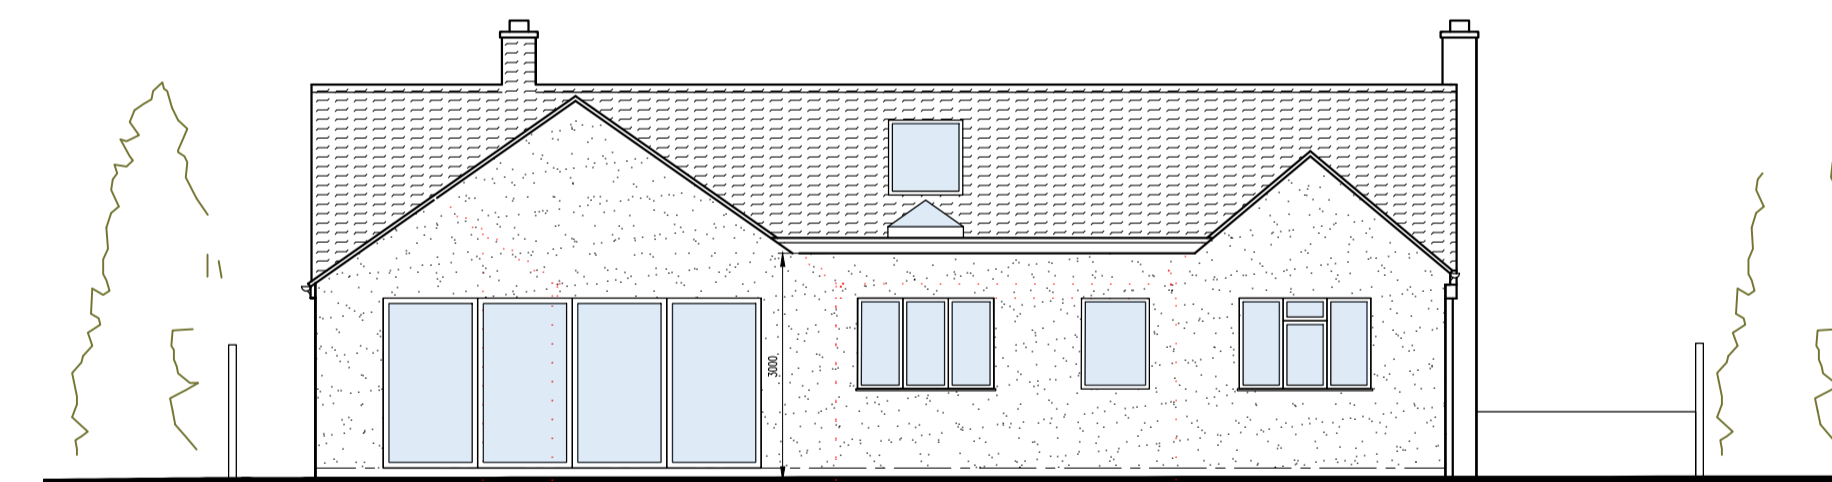

PROPOSED REAR ELEVATION - 1:100

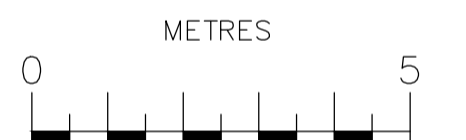

SCALE 1: 100

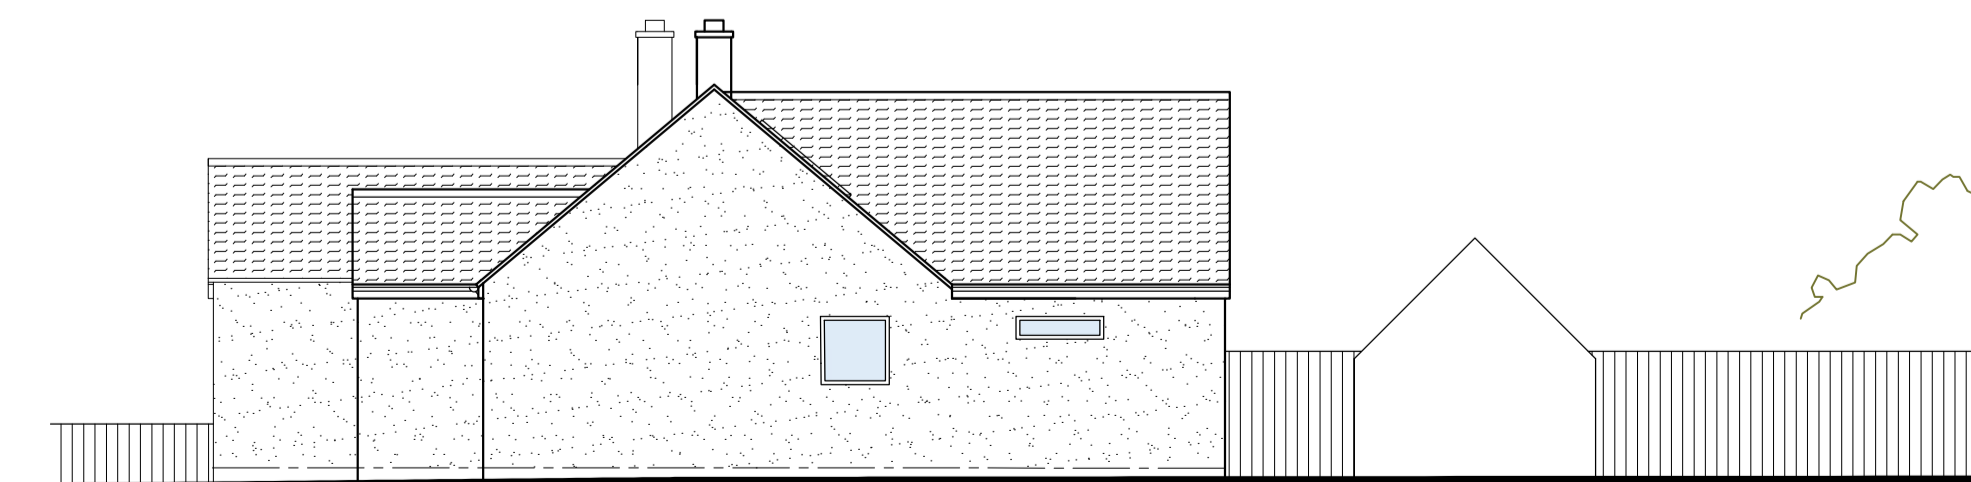

PROPOSED SIDE ELEVATION - 1:100

© COPYRIGHT OF ARCHITECT  
ALL DIMENSIONS TO BE CHECKED ON SITE AND NOT SCALED FROM THIS DRAWING. ANY DISCREPANCIES FOUND ON SITE TO BE REPORTED TO THE ARCHITECT PRIOR TO CONSTRUCTION. PARTY WALL AGREEMENTS AND C.I.A.M. REGULATIONS ALL AT THE CLIENT'S RISK. COMMENCEMENT OF WORK ON SITE PRIOR TO L.A. PLANS APPROVAL IS ENTIRELY AT THE OWNERS RISK.

Rev	Amendment	Date:

Office 1  
First Floor  
1 Market Hill  
Royston  
Hertfordshire  
SG8 9JL  
e: cb.architect@outlook.com  
t: 07908739837



Status:	PRELIMINARY / PLANNING	
Client:	MR & MRS PALMER	
Site Address:	6 MORTIMERS LANE_FOXTON_S.CAMBS	
Drawing Title:	PROPOSAL DRAWING/ EXTENSIONS & INT.ALT	
Drawing By:	CB	Date: 18/11/23
Drawing Reference:	FOX/CB/23/02	Revision: B Scale: 1:100,1:50