



**GROUND FLOOR**

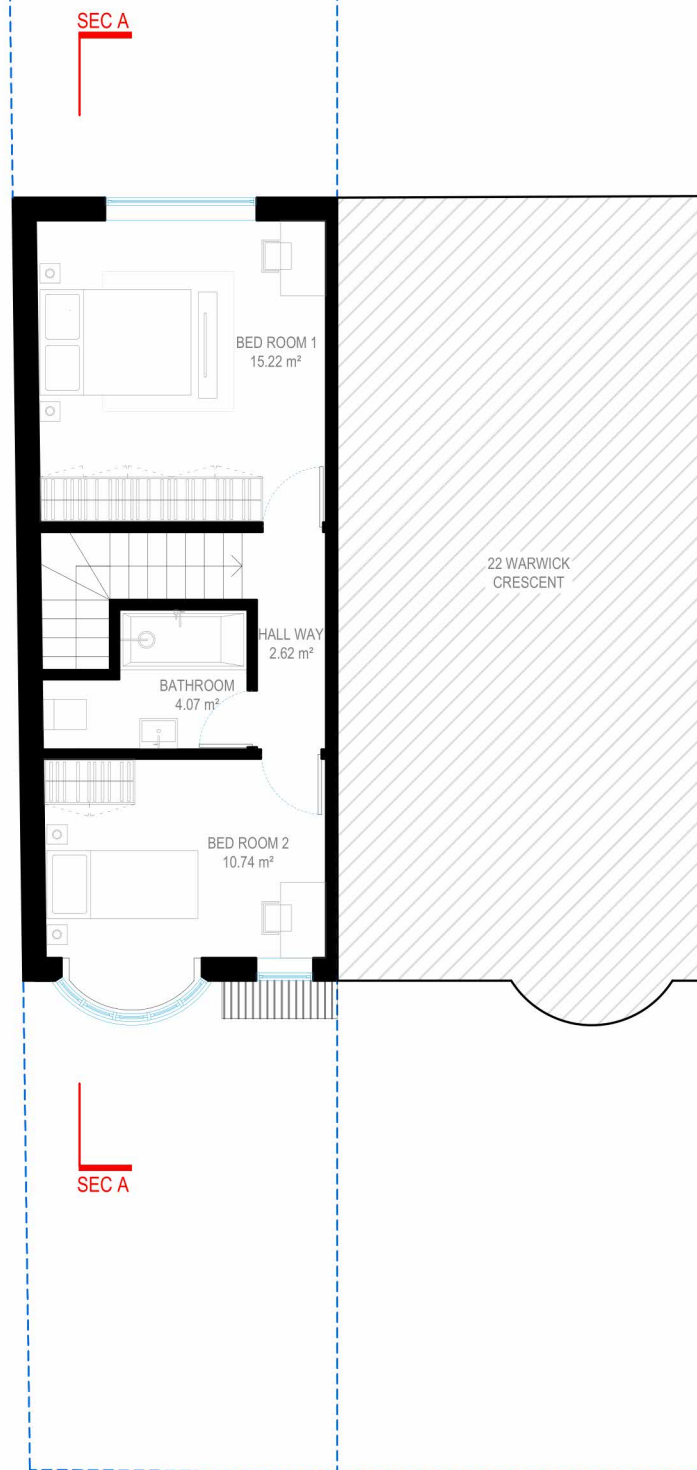

**FIRST FLOOR**

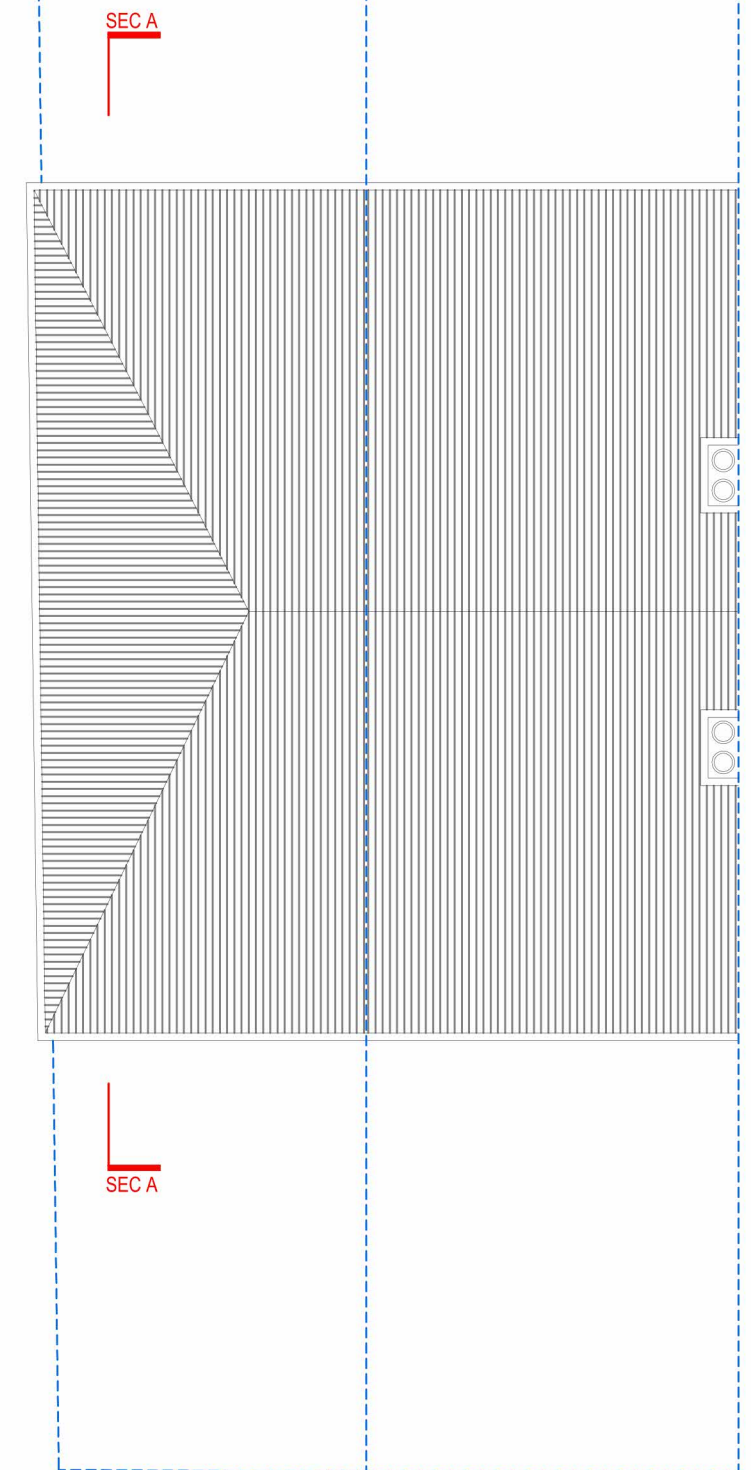

**ROOF FLOOR**



Address - Unit 4, Grosvenor Way, London E5 9ND


Any errors on Dimensions to be reported to the Architect prior to commencement of Works. Dimensions and areas are based on survey information. This drawing is copyright © Redwoods Projects. All dimensions to be checked on site Prior work.

REFERENCE: 22 WARWICK CRESCENT, CLACTON-ON-SEA CO15 3DG, UK

TITLE: PROPOSED DRAWINGS  
FLOOR PLANS

PROJECT No: 2140      DATE: 25-12-2023

SHEET No: **P 02**

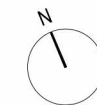

0 1 2 scale 5m 1:100 @A3

NOTES:

DRAWN BY: **MA**

EDITED BY: