



SIDE ELEVATION

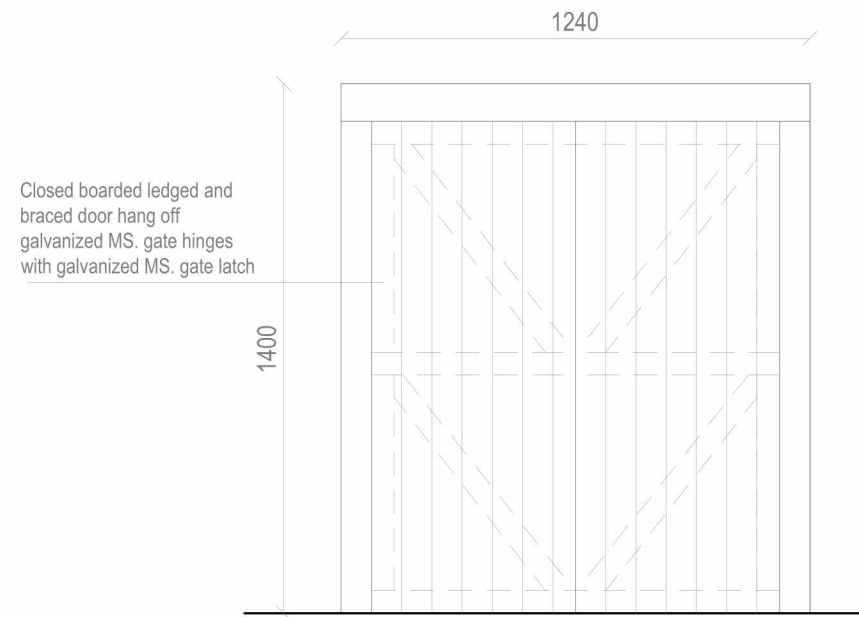

FRONT ELEVATION

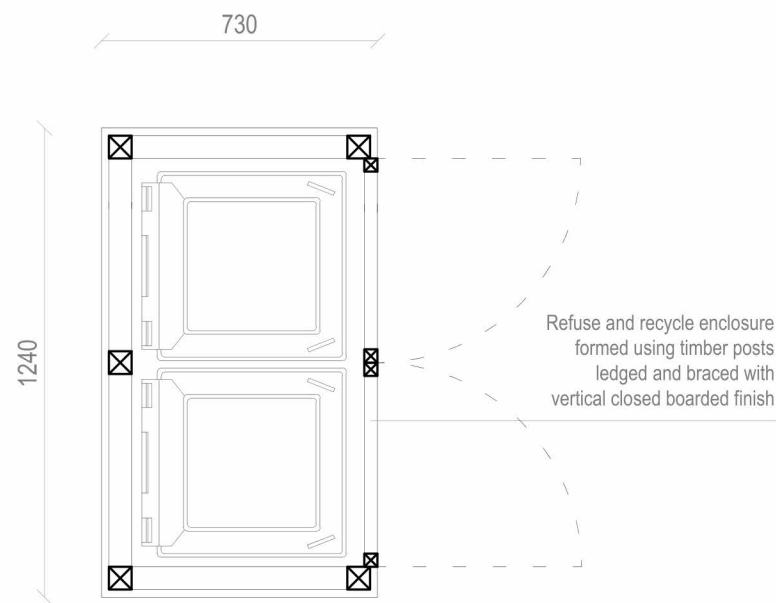

PLAN

TIMBER REFUSE & RECYCLE ENCLOSURE STORAGE DETAIL



Address - Unit 4, Grosvenor Way, London E5 9ND

Any errors on Dimensions to be reported to the Architect prior to commencement of Works. Dimensions and areas are based on survey information. This drawing is copyright © Redwoods Projects. All dimensions to be checked on site Prior work.

REFERENCE: 22 WARWICK CRESCENT, CLACTON-ON-SEA CO15 3DG, UK	
TITLE: PROPOSED DRAWINGS DETAILS	
PROJECT No: 2140	DATE: 27-12-2023
SHEET No: P 07	

0 0.2 0.4 1m scale 1:100 @A3

NOTES:	
DRAWN BY	EDITED BY