


Do not scale from this drawing. All dimensions to be checked on site prior to commencement of work. Check that this drawing is the latest revision, if in doubt ASK. This drawing is copyright, refer any discrepancy to GROW Design Studio Ltd. THIS PLAN HAS BEEN PREPARED FROM INFORMATION PROVIDED BY THE CLIENT AND FROM ORDNANCE SURVEY PLANS AND AS SUCH CANNOT BE RELIED UPON FOR ACCURACY OF SITE DIMENSIONS. The client is responsible for defining the correct boundaries and site ownership to GROW Design Studio Ltd. GROW Design Studio Ltd cannot be held responsible for subsequent land ownership disputes. © GROW Design Studio Ltd

Key

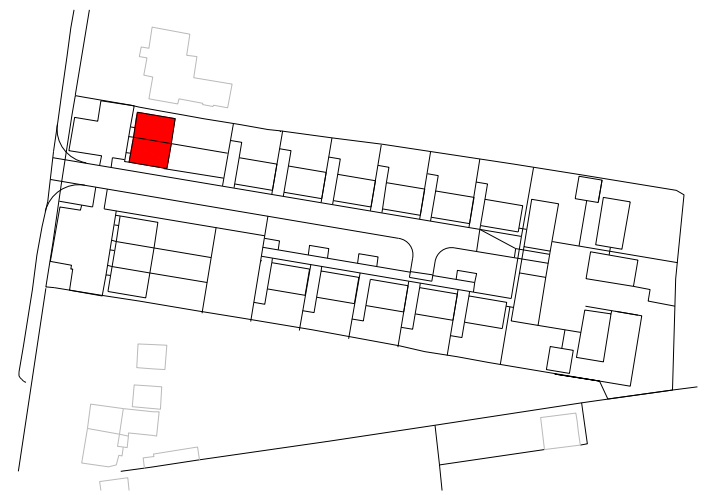

B	Window added to plot 1 ensuite	10/01/2024
A	Alterations to the garden/parking of plot 13	25/09/2019
Revisions		

Unit 14 Park Farm,  
Kelvedon Road  
Inworth,  
Colchester CO5 9SH

Project  
**Residential development,  
Willows Crossways  
Thorpe rd, Little Clacton,  
Clacton-on-sea**

Drawing  
**Plots 1 and 2 GA elevations  
HOUSE TYPE A**


Client  
**Benferri Developments**

Scale	Date
1:100 @A1	24 / 04 / 2019



Drawn by	Checked by
AJ	MB

Job Number	Status
0493	PLANNING


Drawing No. / Rev  
**0493\_A\_DD\_012\_B**

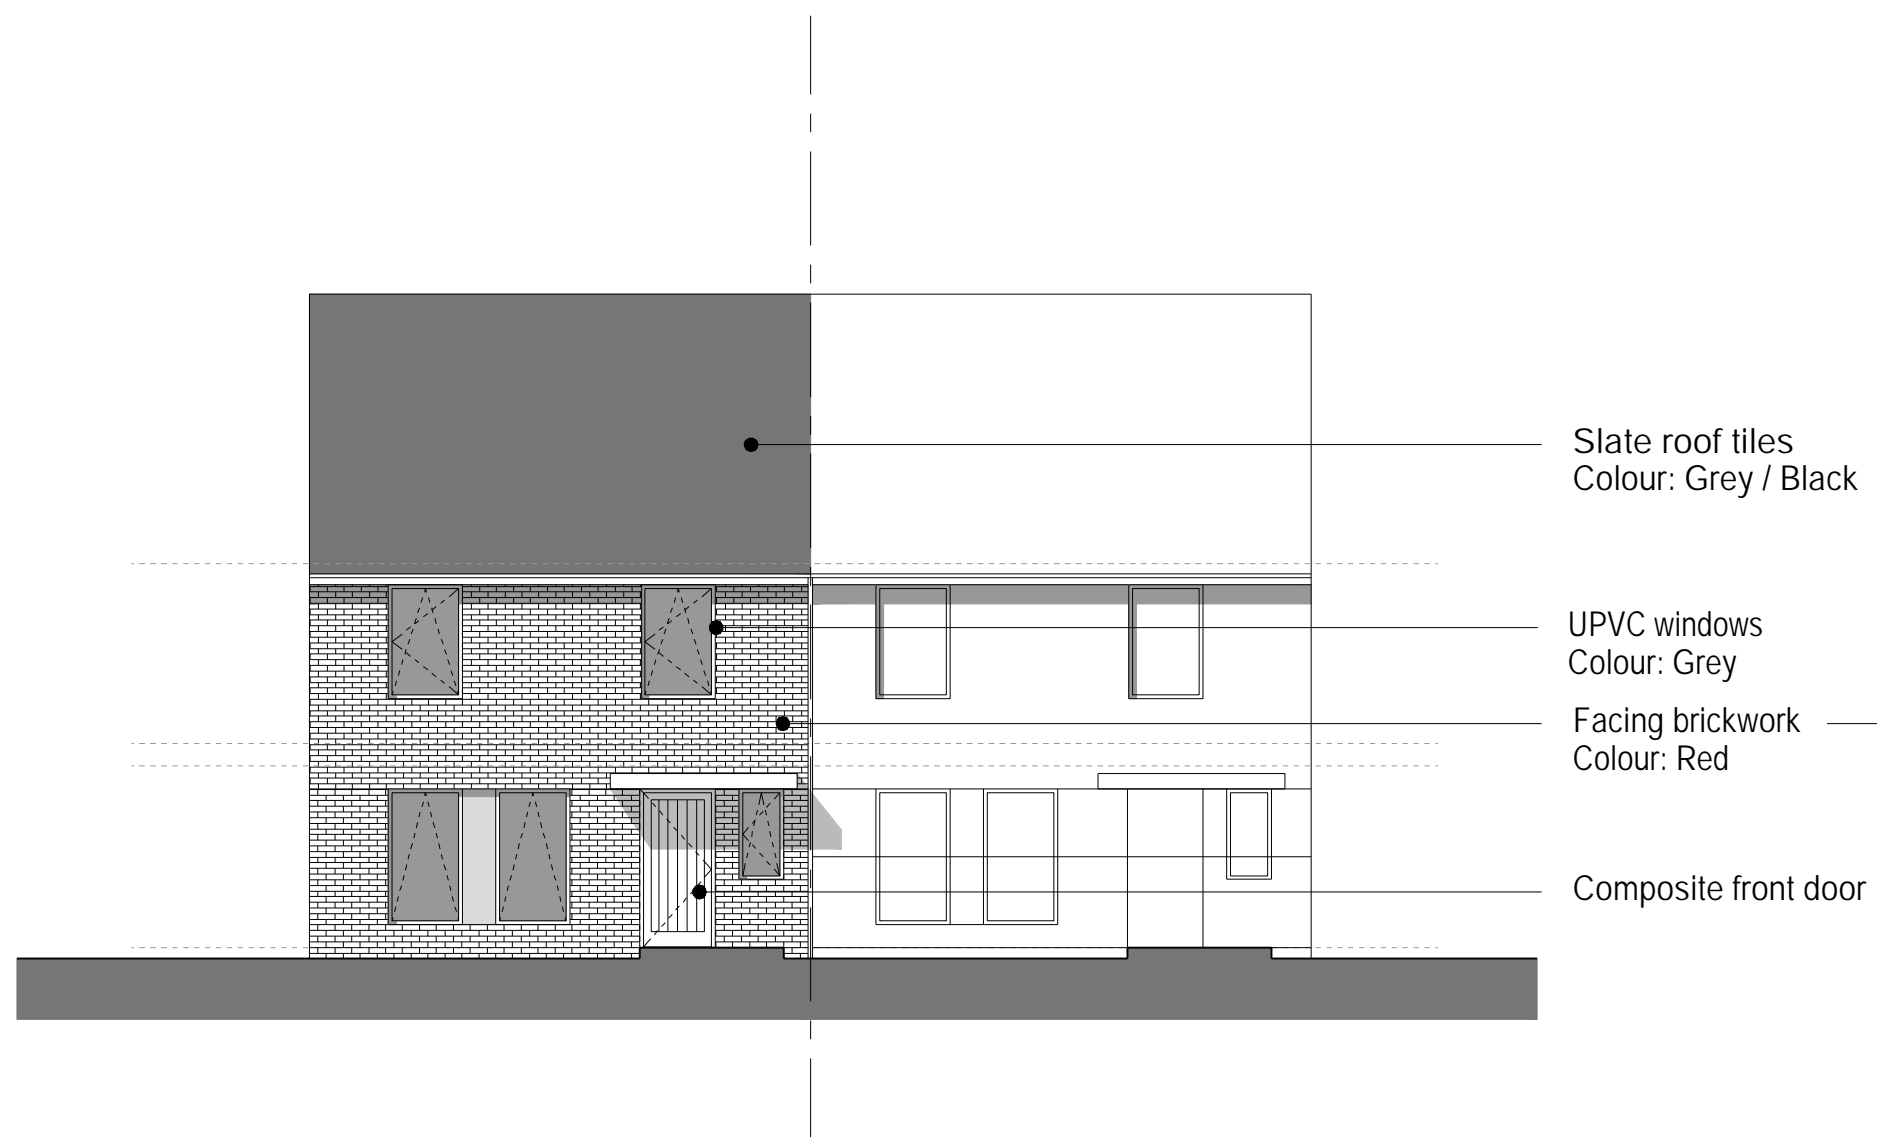


PLOT  
WEST ELEVATION

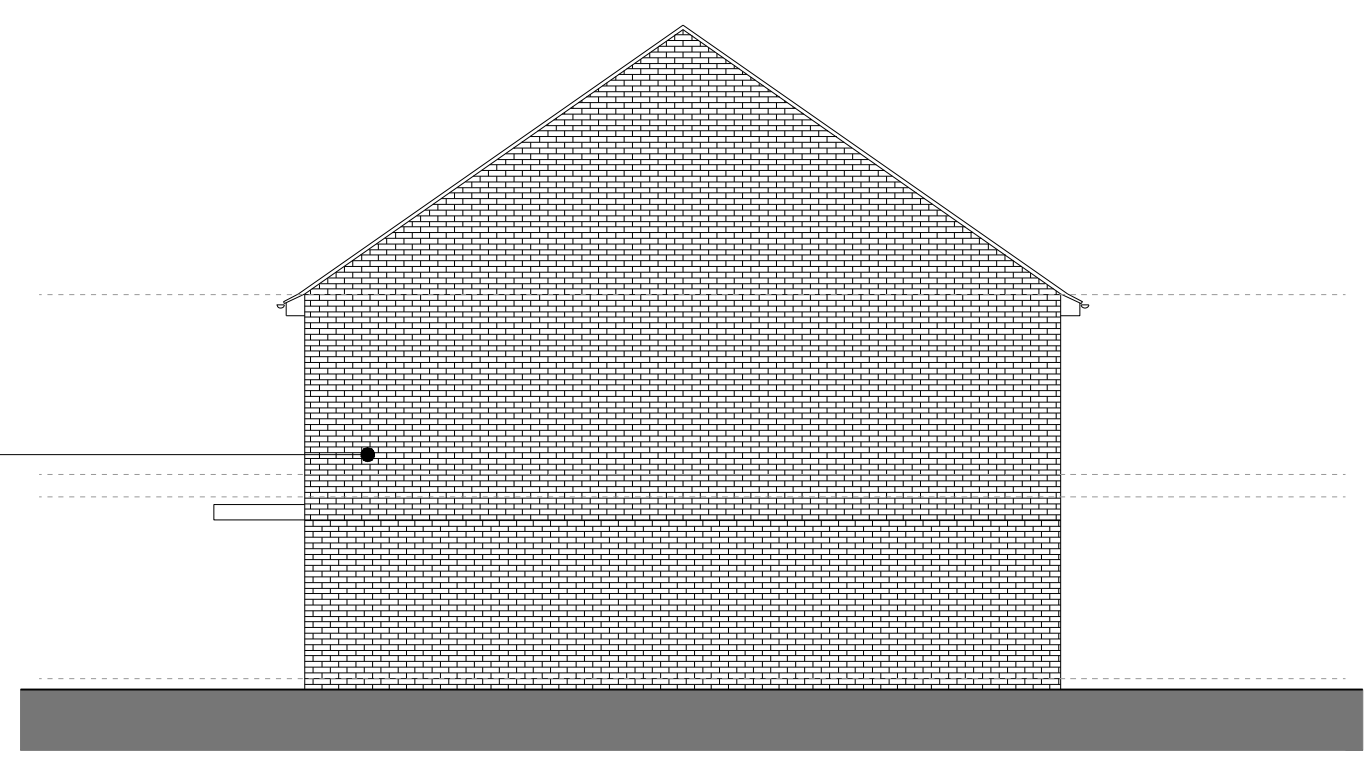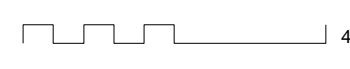

SOUTH ELEVATION

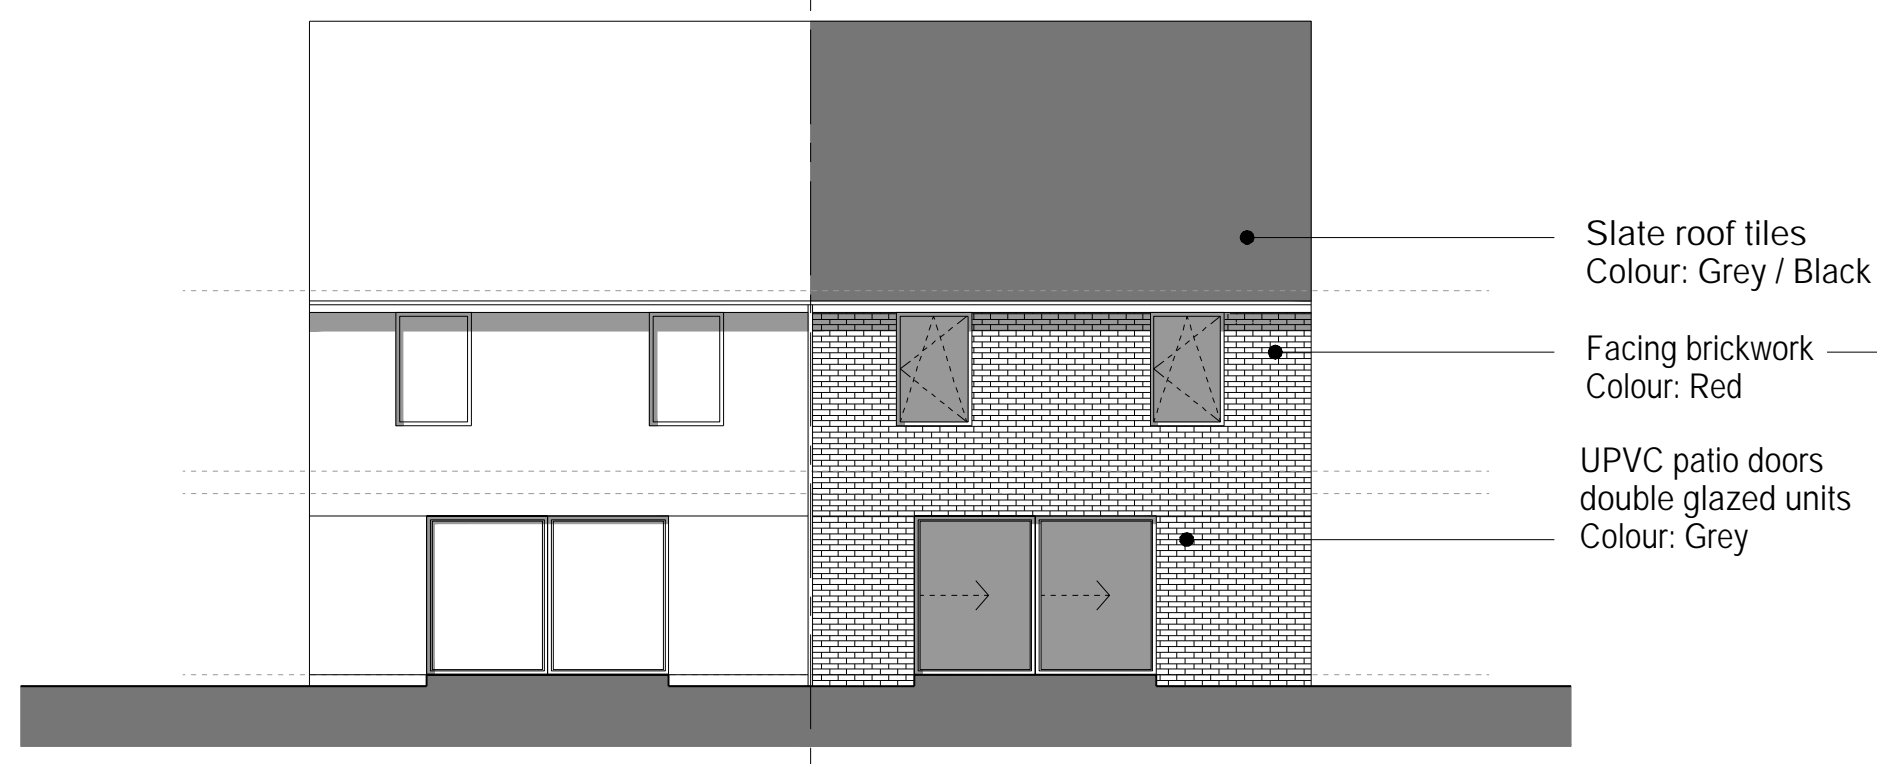

PLOT  
EAST ELEVATION

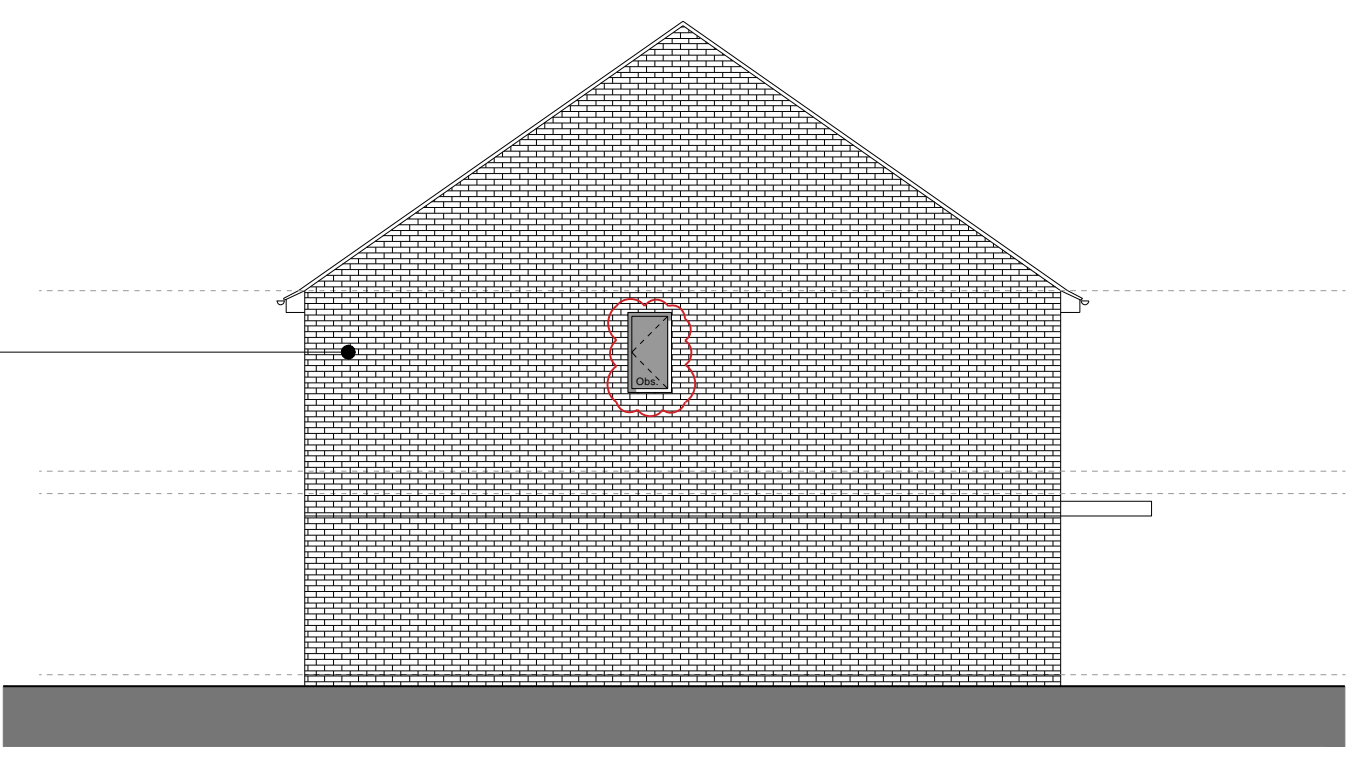

NORTH ELEVATION

- Slate roof tiles  
Colour: Grey / Black
- UPVC windows  
Colour: Grey
- Facing brickwork  
Colour: Red
- Composite front door

- Slate roof tiles  
Colour: Grey / Black
- Facing brickwork  
Colour: Red
- UPVC patio doors  
double glazed units  
Colour: Grey