

Existing front elevation




Existing side elevation




Existing rear elevation



Proposed front elevation

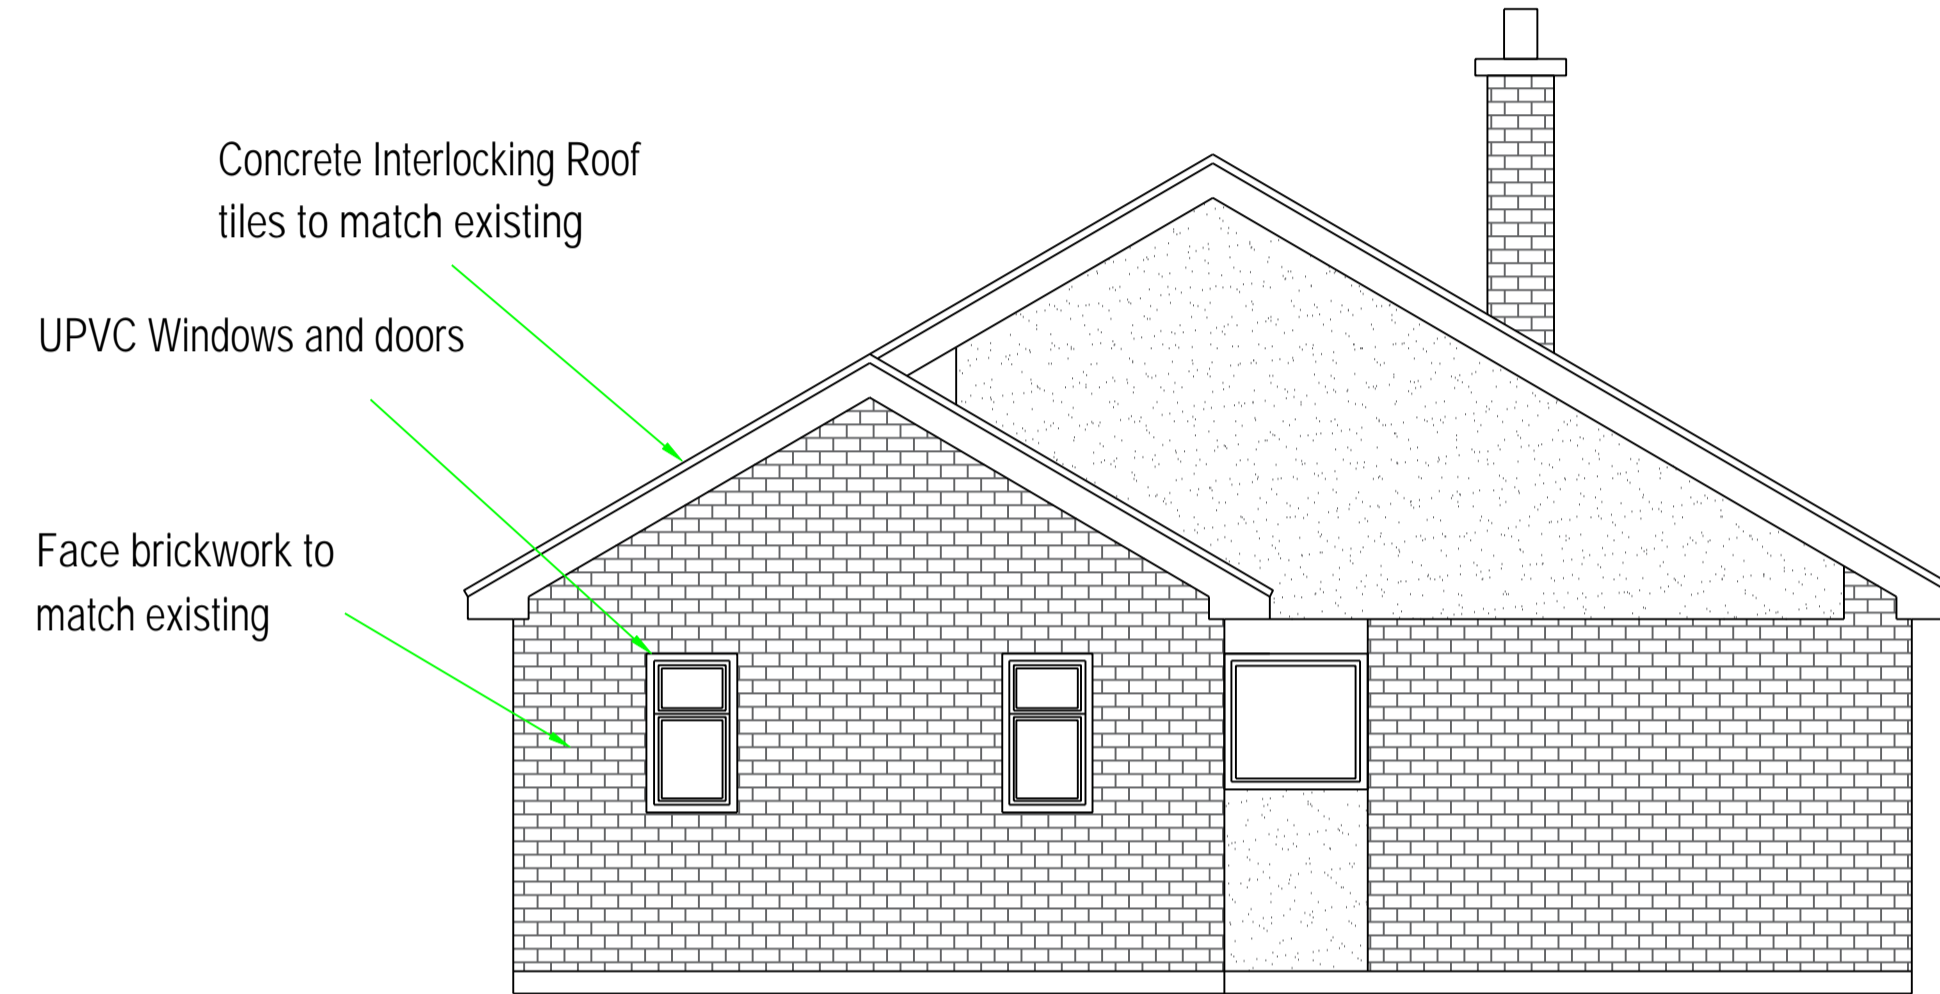


Proposed side elevation

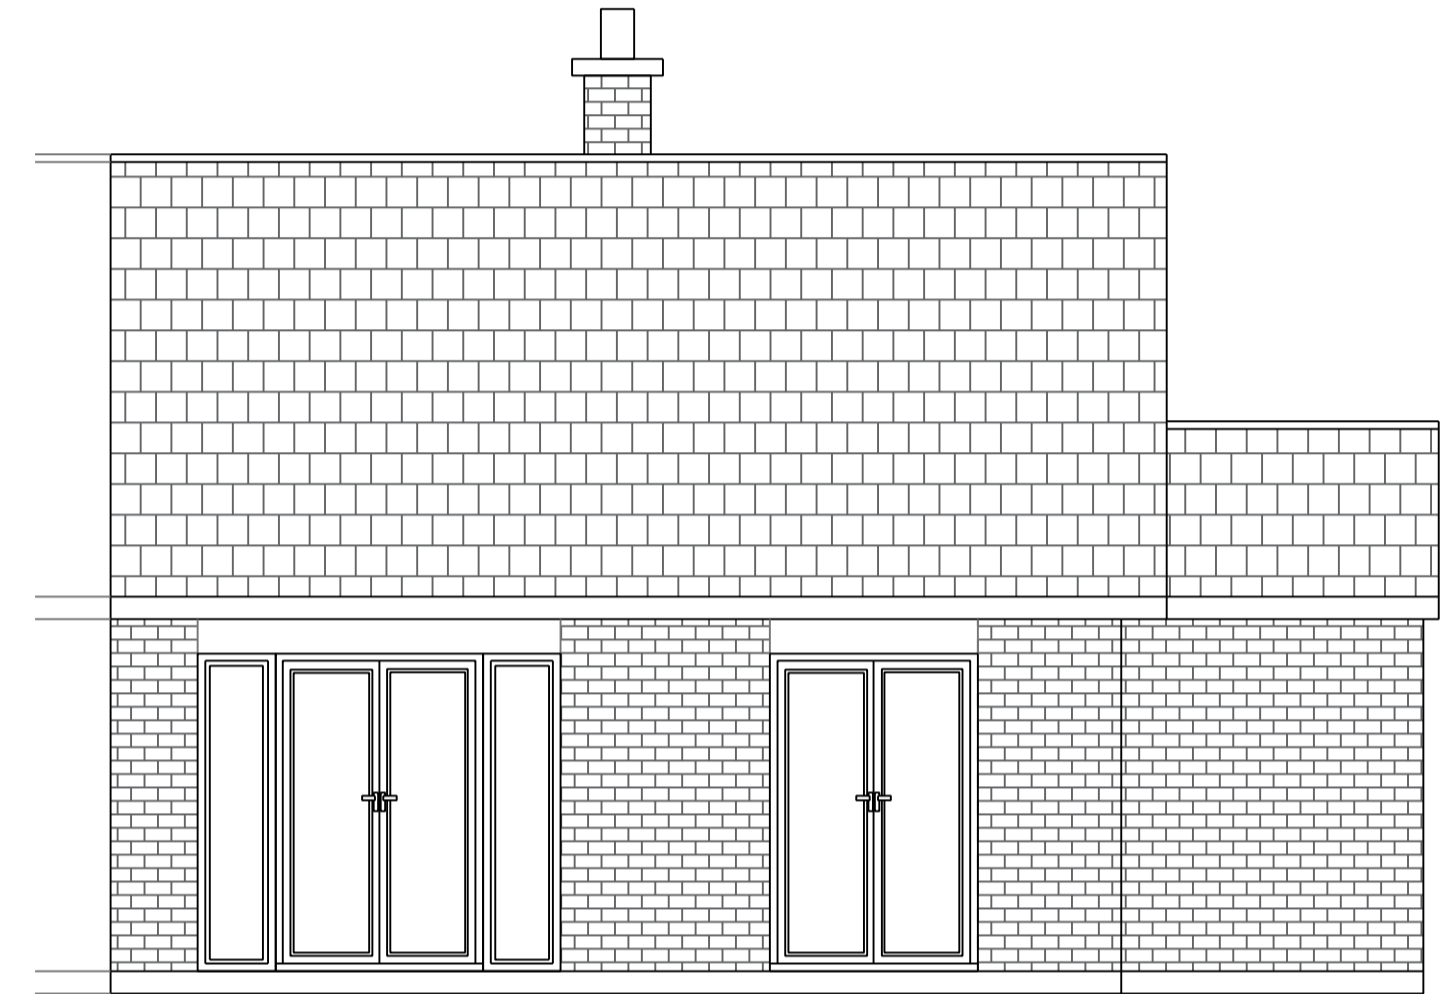


Proposed rear elevation

Concrete Interlocking Roof tiles to match existing  
 UPVC Windows and doors  
 Face brickwork to match existing


4,230  
 2,668

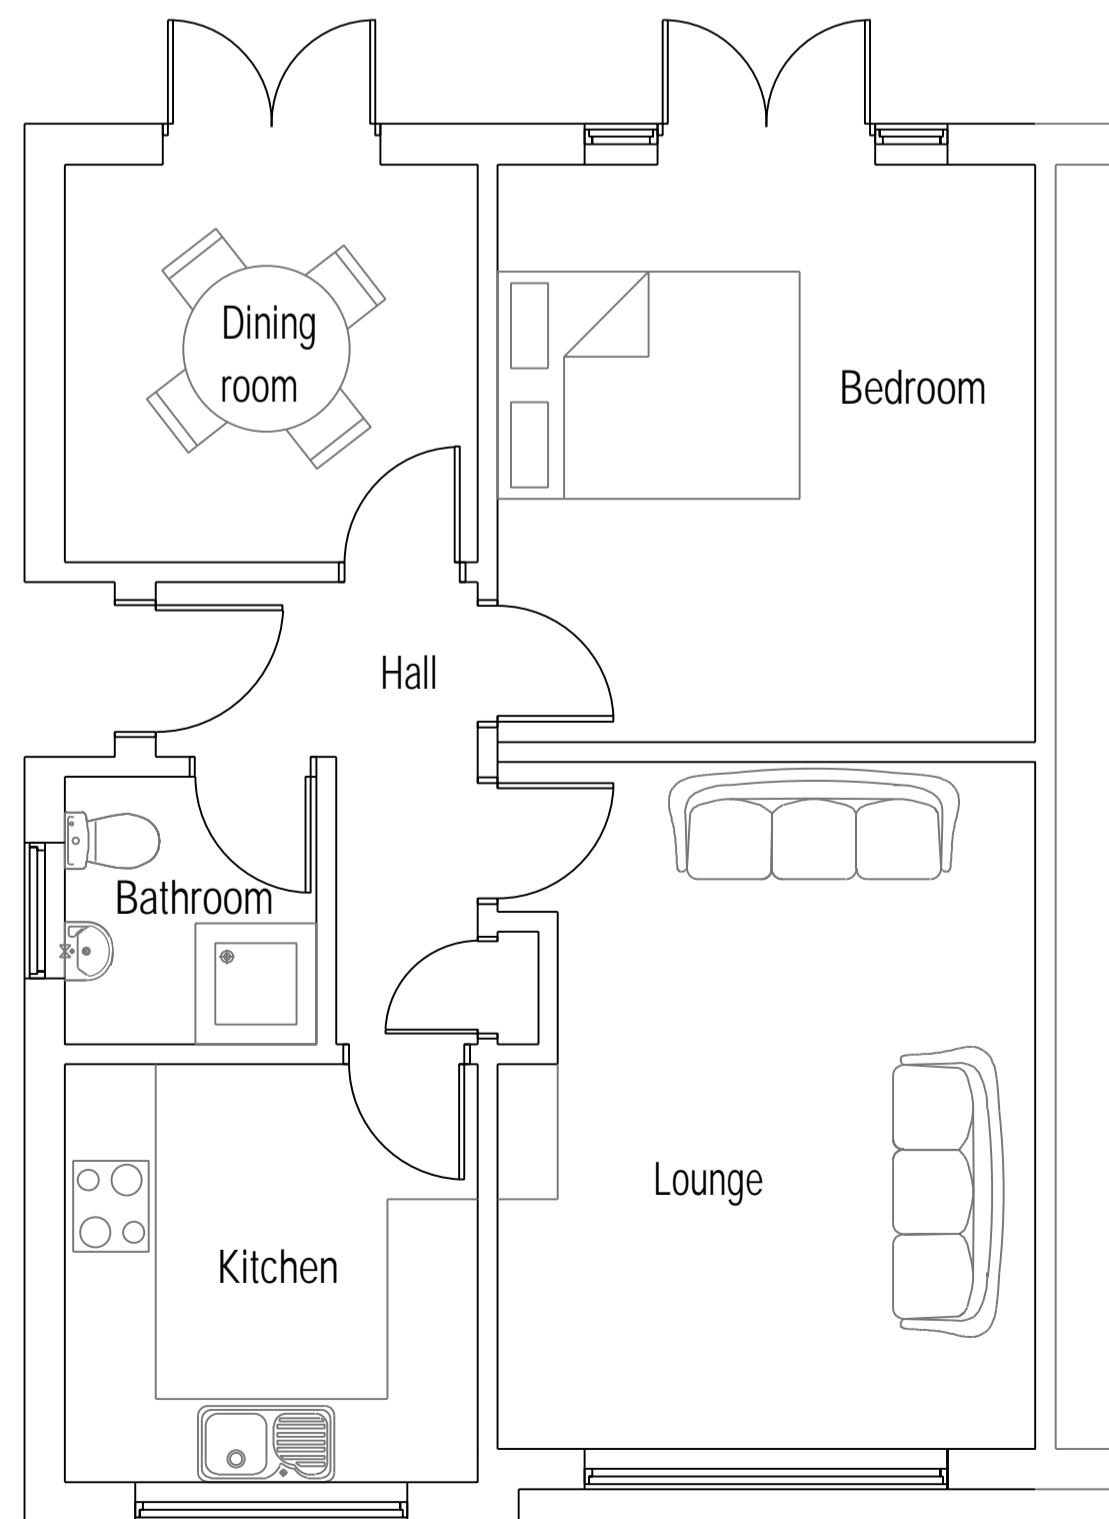

Existing layout

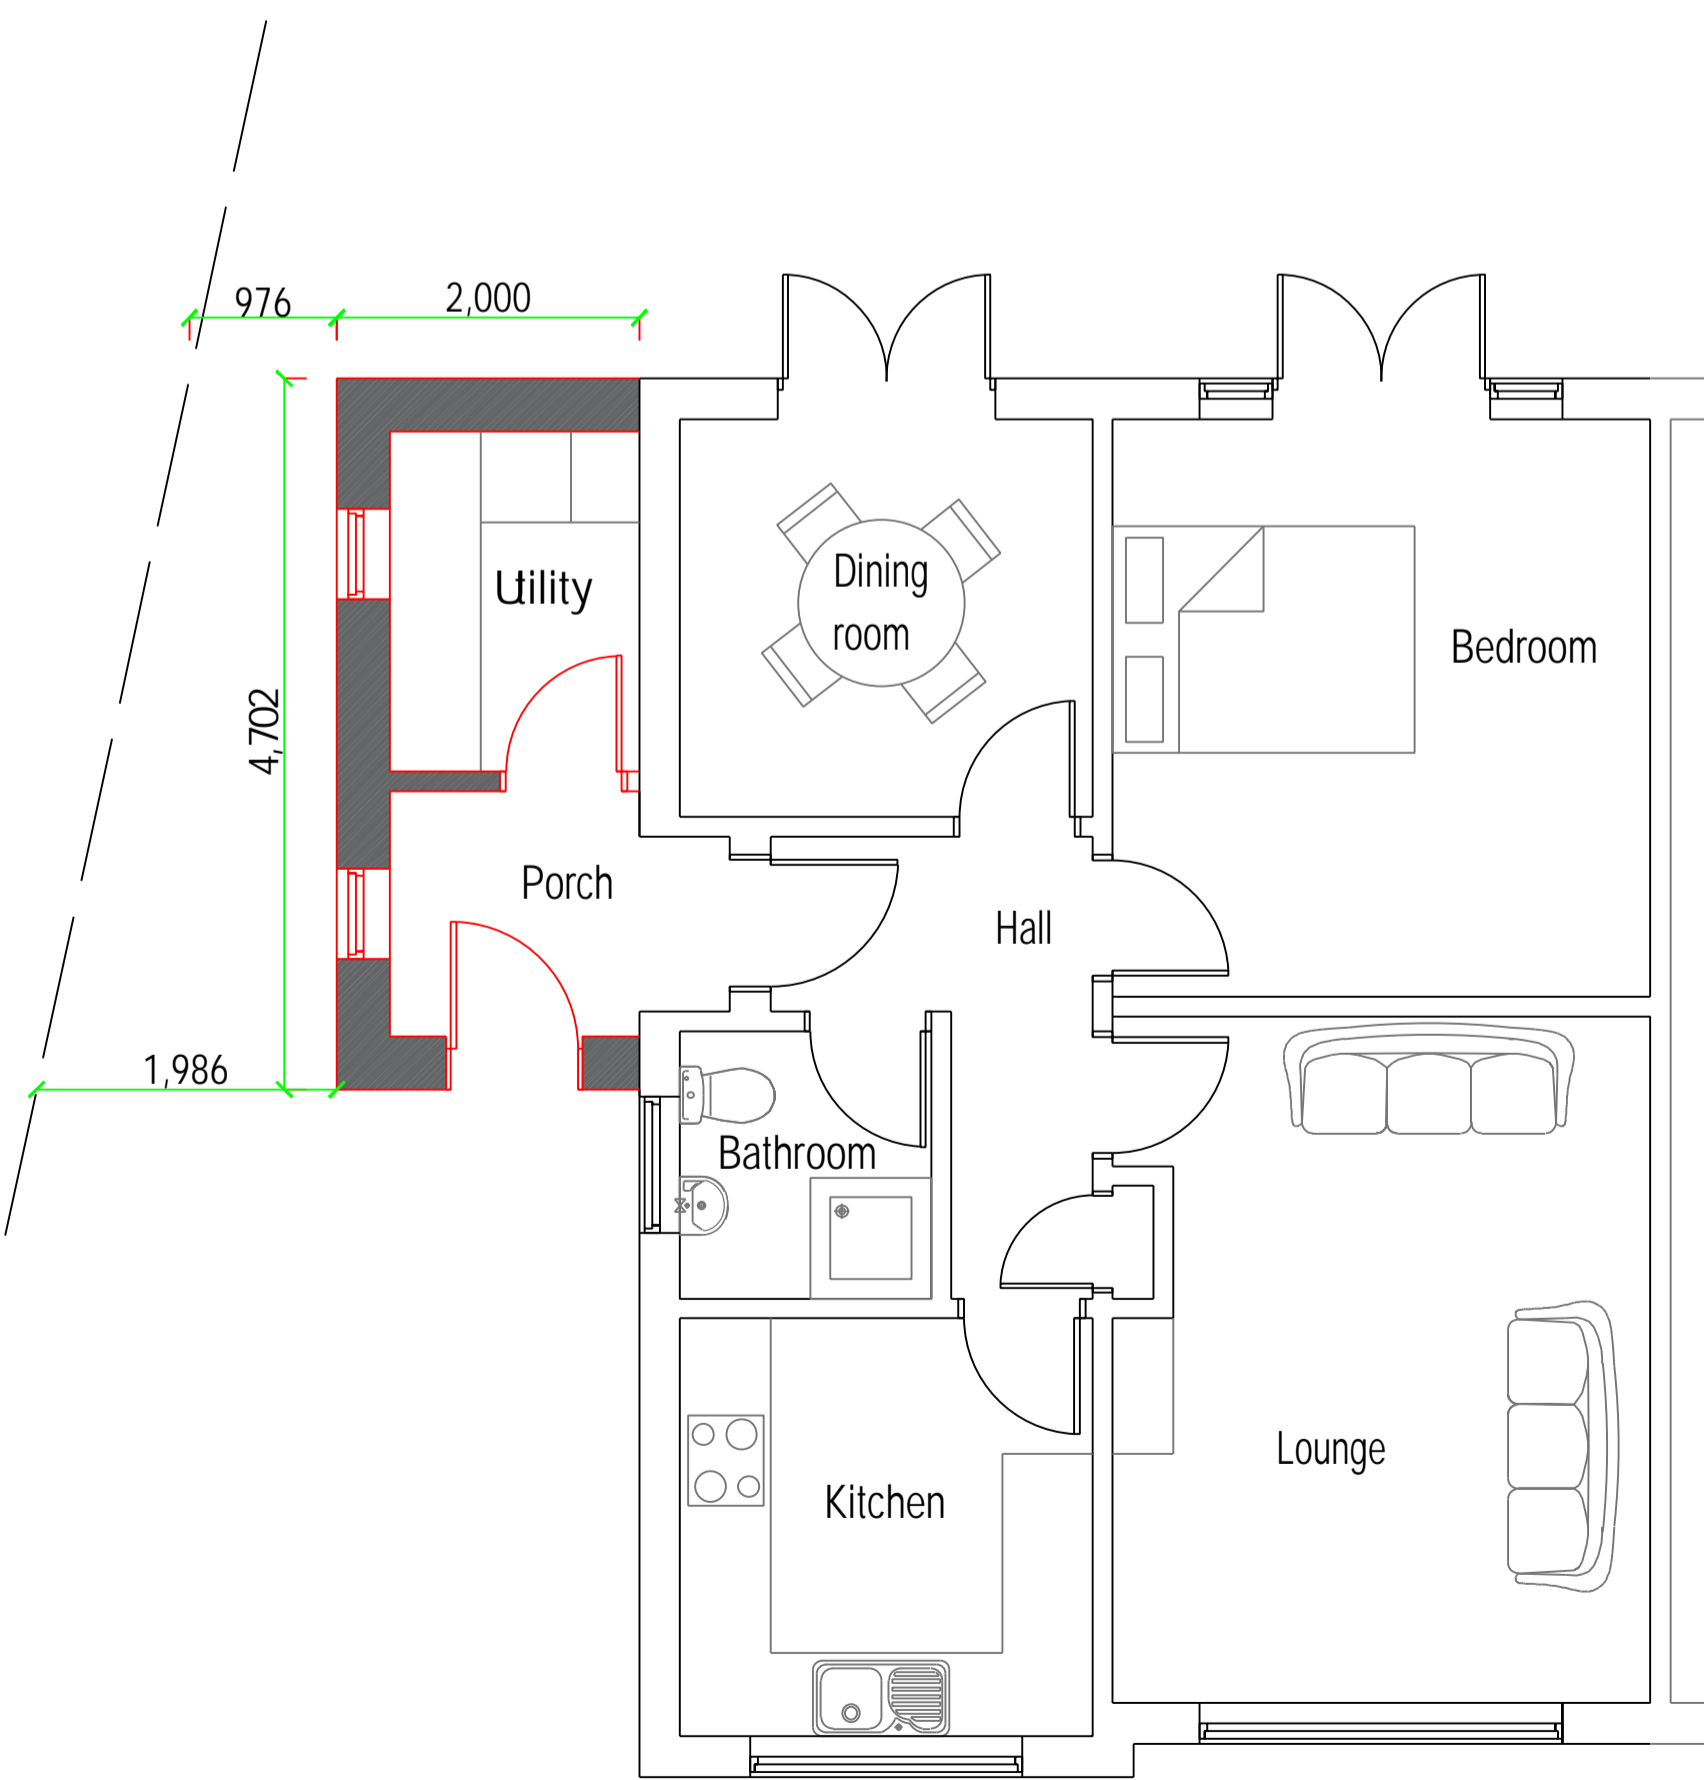

Proposed layout

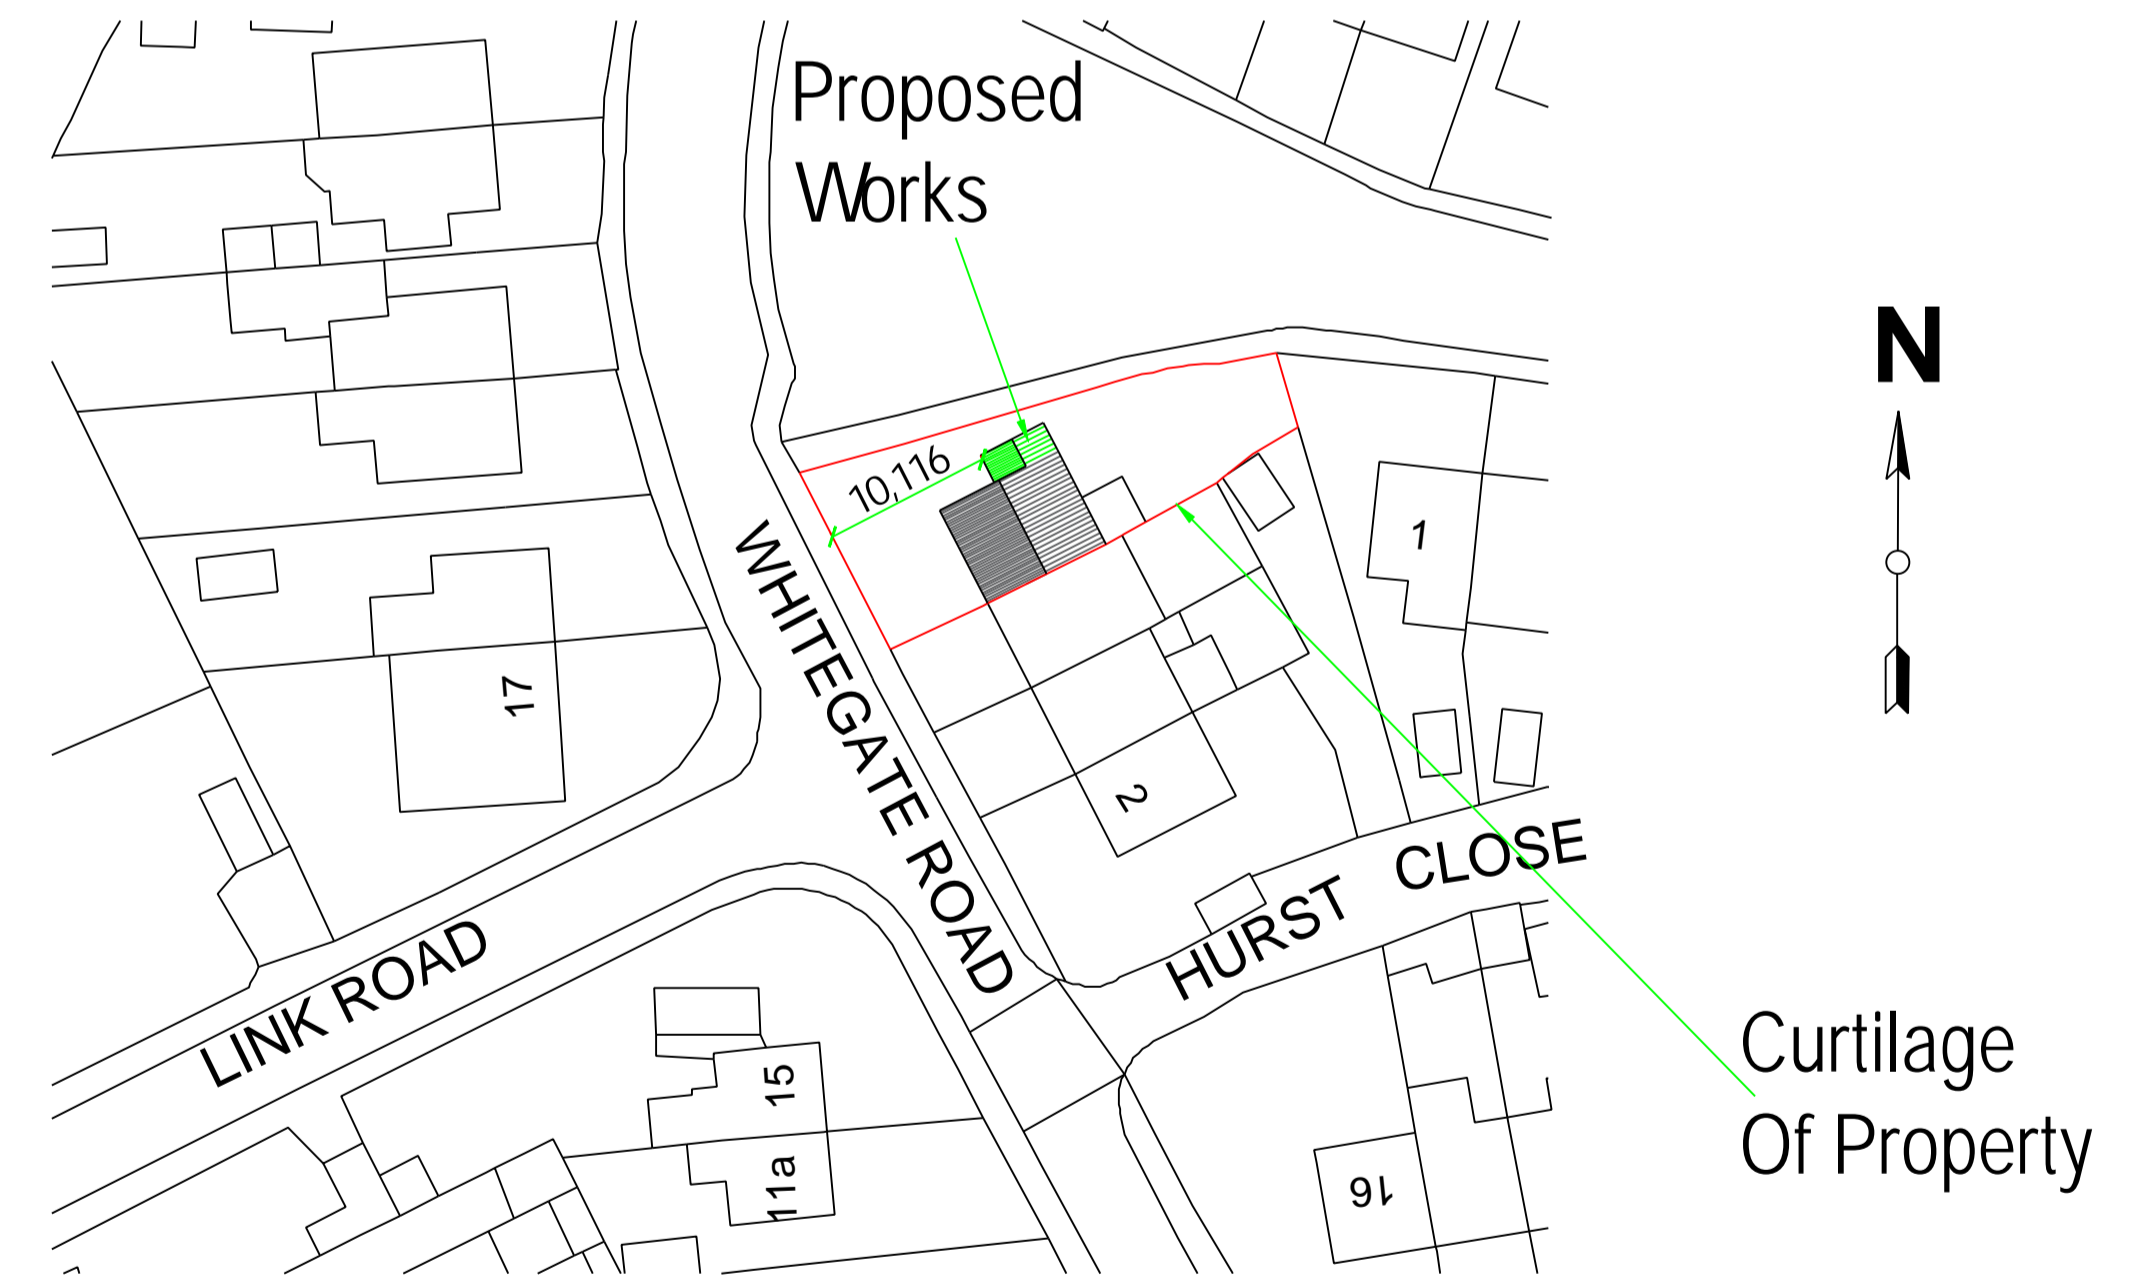

Block plan 1:500

1:5 0 0 1m 2m  
 1:10 0 0 2m 4m  
 1:5 0 0 0 10m 20m

<small>COPYRIGHT: This drawing is copyright and must not be reproduced without written consent. All measurements to be checked on-site. Do not scale from this drawing.</small>	<b>8 Whitegate Road</b> <b>Brightlingsea</b> <b>Colchester</b> <b>Essex</b> <b>CO7 0ES</b>	<b>Proposed Elevations And</b> <b>Layouts.</b>  <b>Block Plan.</b>
	<b>Wright Ruffell Cameron</b> Architectural Design Service Beaver House Plough Road Centre Great Bentley Essex CO7 8LG	Paper Size <b>A1</b> SCALE <b>1:50,1:500</b> DATE <b>18/01/2024</b> PROJECT NO. <b>2590</b> DWG. NO. <b>P01</b>