





Existing Front Elevations

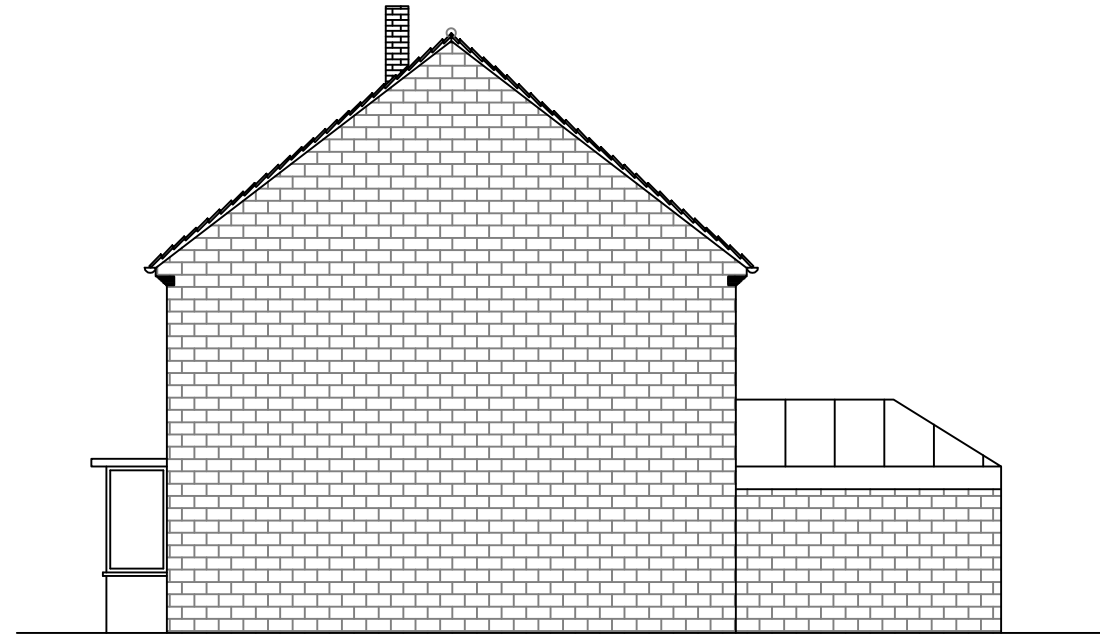

Existing Right Elevations




Existing Rear Elevations

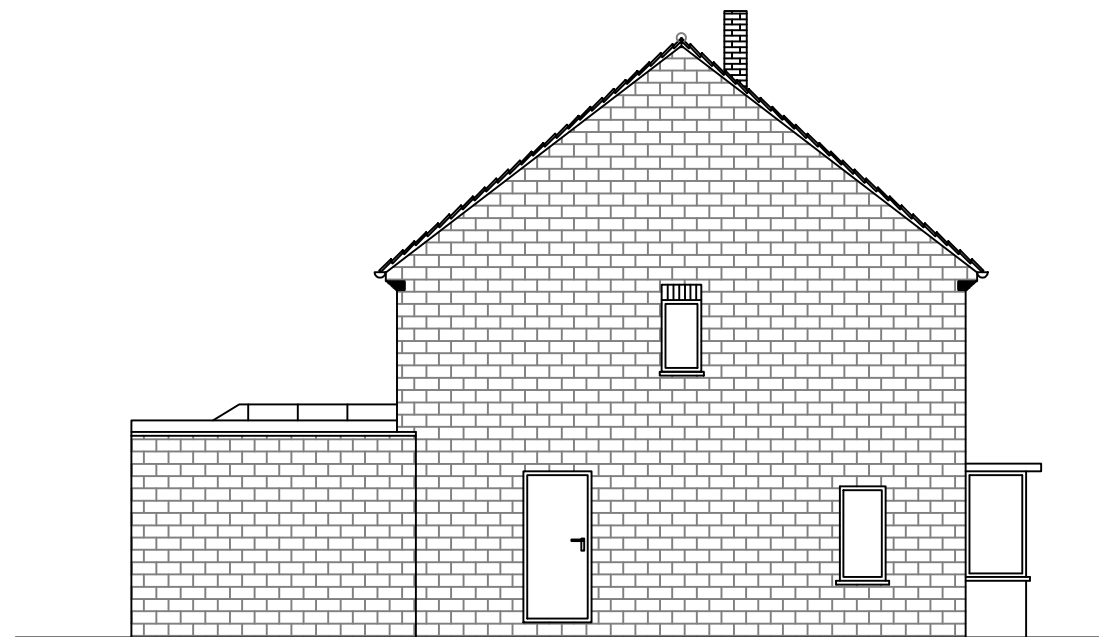

Existing Left Elevations

PURPOSE OF ISSUE:
Planning

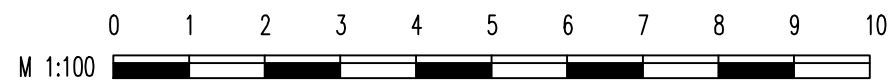

Notes to Contractor
Contractor to check and Verify all levels, dimensions etc before construction commences.

Notes to Building Owner
Building owner is advised to ensure that the position of the boundary (line of junction) is confirmed /agreed with the adjoining owner/s before constructing any structure

Notes on Drainage
Existing drainage layout to be exposed and confirmed on site by the contractor before commencing any foundation work. Connect all new drainage to existing mains sewer, in accordance with Part H of Building Regulations, Thames water guidelines and to comply with BS 5572.

PROJECT ADDRESS
62 Bridge Road, DA8 2DQ

PROJECT DESCRIPTION
Side Extension

DRAWING TITLE
Existing Elevations



DRAWN BY: AYR

CHECKED BY:

SCALE: 1:100 @ A3

DRAWING NO: XLN02

DATE: 10/01/2024

REVISION NO: 0

DISCLAIMER
All the written dimensions to be checked on site before work commences. Discrepancies, where identified, must be reported to the designer. This drawing must not be reproduced or used in conjunction with any unauthorized person either wholly or in part without valid consent.