

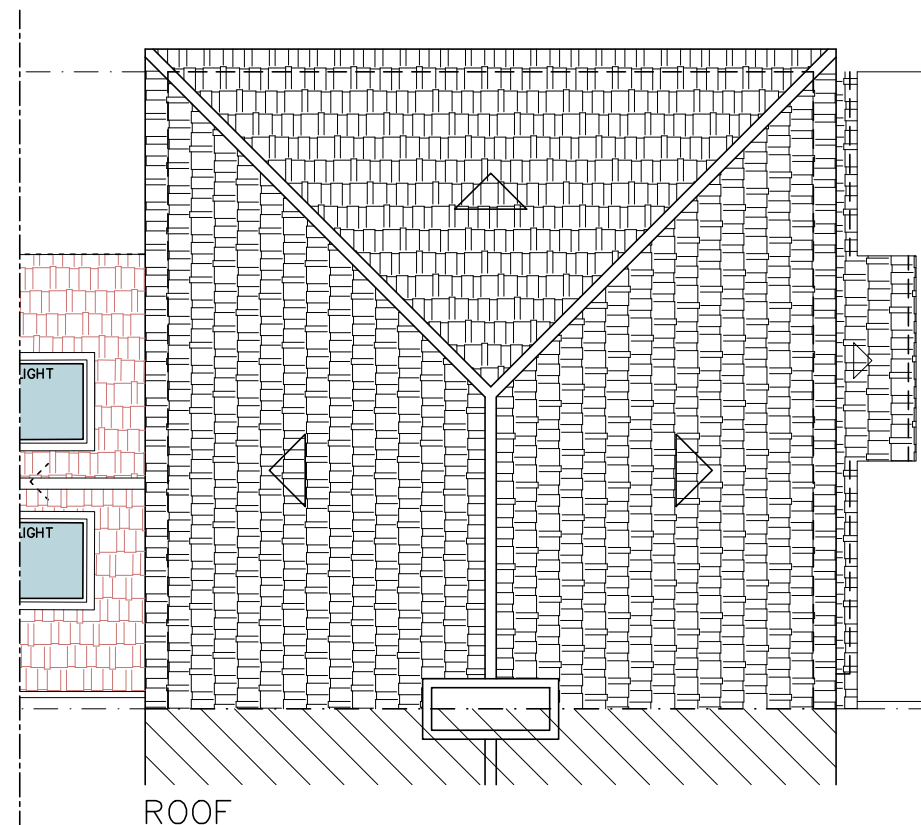


EXISTING ARCHITECTURE
 DEMOLITIONS
 NEW BRICK WALL
 NEW TIMBER FRAMED STUD WALL
 NEW ROOF

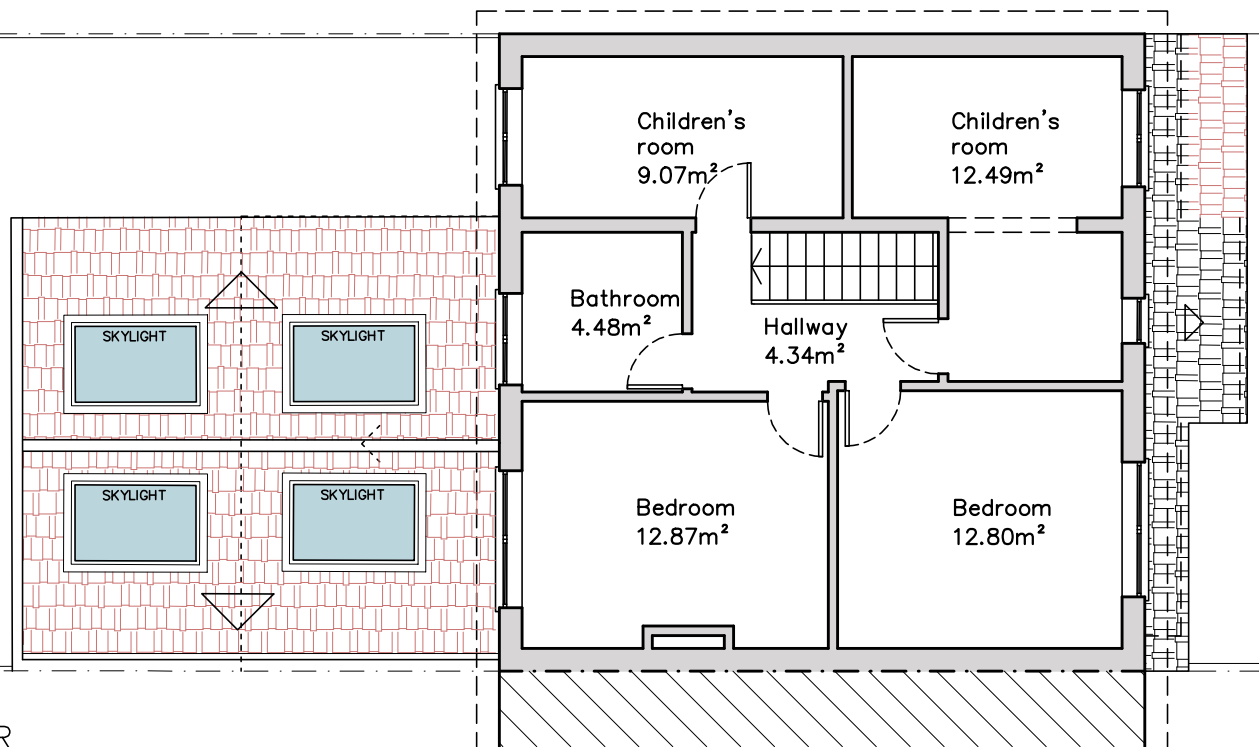


ARCHITECTURAL DESIGN:

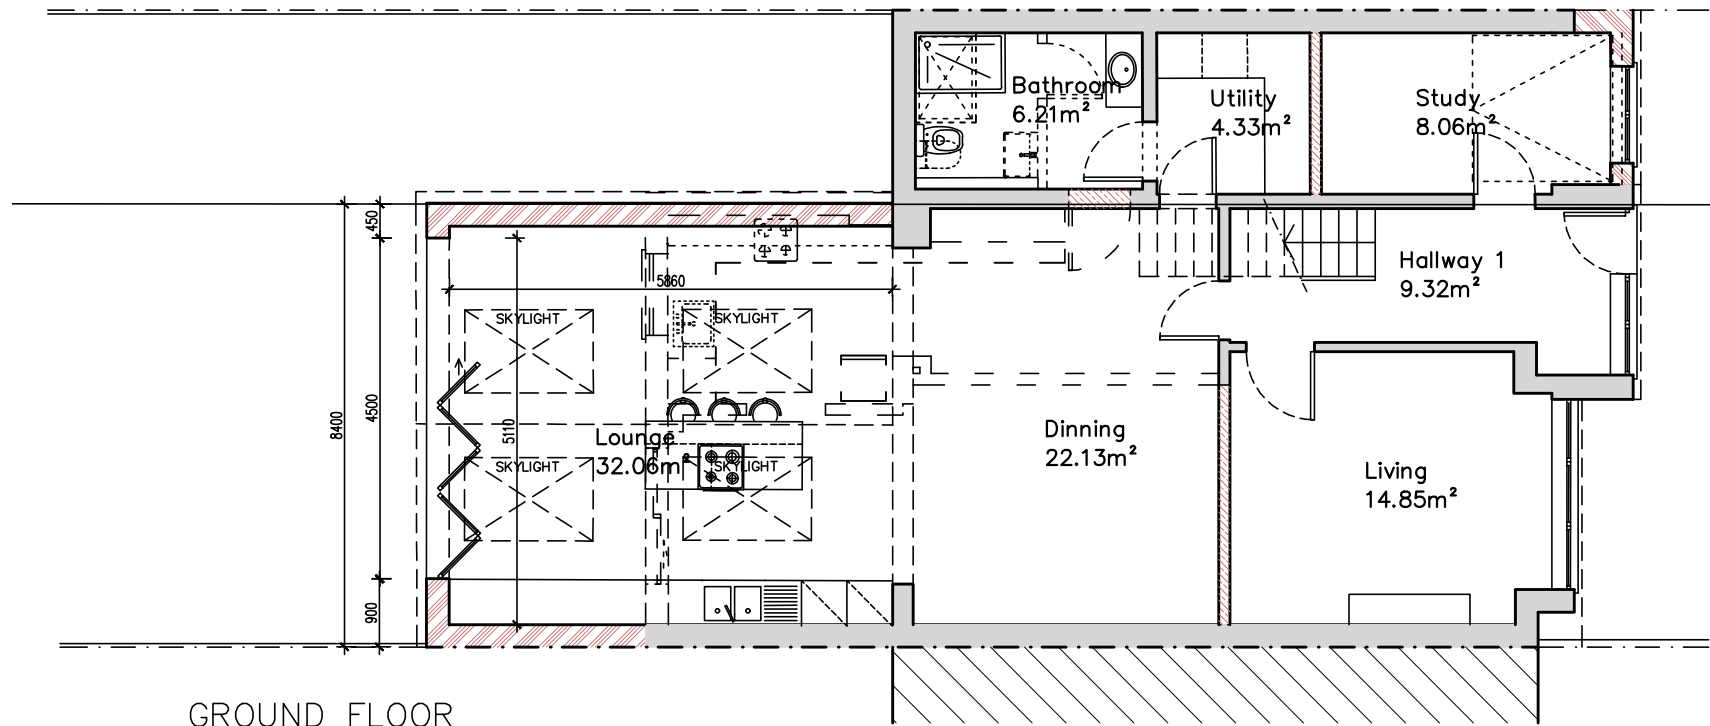

1 BLUETT STREET
MAIDSTONE ME14 2UG

ALL DIMENSIONS TO BE CHECKED ON SITE.
DRAWING TO BE READ IN CONJUNCTION WITH
STRUCTURAL ENGINEERS DRAWINGS

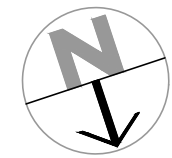

PRELIMINARY	<input type="checkbox"/>	INFORMATION	<input type="checkbox"/>
APPROVAL	<input type="checkbox"/>	CONSTRUCTION	<input type="checkbox"/>
TENDER	<input type="checkbox"/>	.	<input type="checkbox"/>
PLANNING	<input checked="" type="checkbox"/>	.	<input type="checkbox"/>
RECORD	<input type="checkbox"/>	.	<input type="checkbox"/>

CLIENT:

R
RESIDENCE

PROJECT ADDRESS:

#30 CLEVELAND RD
WELLING
DA16 3JP

DRAWN:

JOM@GI

CHECKED:

BMAC

REV	DESCRIPTION	DATE

DRAWING TITLE:

PROPOSED
FLOOR PLANS

JOB CODE
2023/387

DATE
July 23

SCALE
1/100

DRAWING NUMBER

A.04