

dean jay pearce
 architectural design & planning ltd
 2 / 3 Milestone, Hall Street, Long Melford
 Sudbury, Suffolk, CO10 9HZ
 T: 01787-378797 E: dean.pearce@live.co.uk

Project:
 Proposed erection of 1no. *self-build* dwelling and ancillary outbuilding, change of use of land and associated works (following demolition of 3no. existing barns) utilising existing vehicular access (following approvals under re: DC/23/04294/FUL & DC/22/03636).


Site Address:
 Land and Barns at Frog Hall Farm, The Street, Aldham, Suffolk, IP7 6NH

Applicant:
 Mr H C Brown

Drawing title:
 EXISTING BUILDINGS (TO BE DEMOLISHED)
 SHEET 1 (INCLUDING CLASS Q APPROVAL)

scales: 1:50 (A1)	drg no:	rev:
date: 01 / 2024	23/91/05	
drawn:		
checked:		

Do not scale this drawing. Use figured dimensions only. Contractor to set out all of the works prior to commencement and report any omissions / discrepancies immediately. Scales shown on this drawing are at A1 sheet size.
 This drawing & information are Copyright. ©

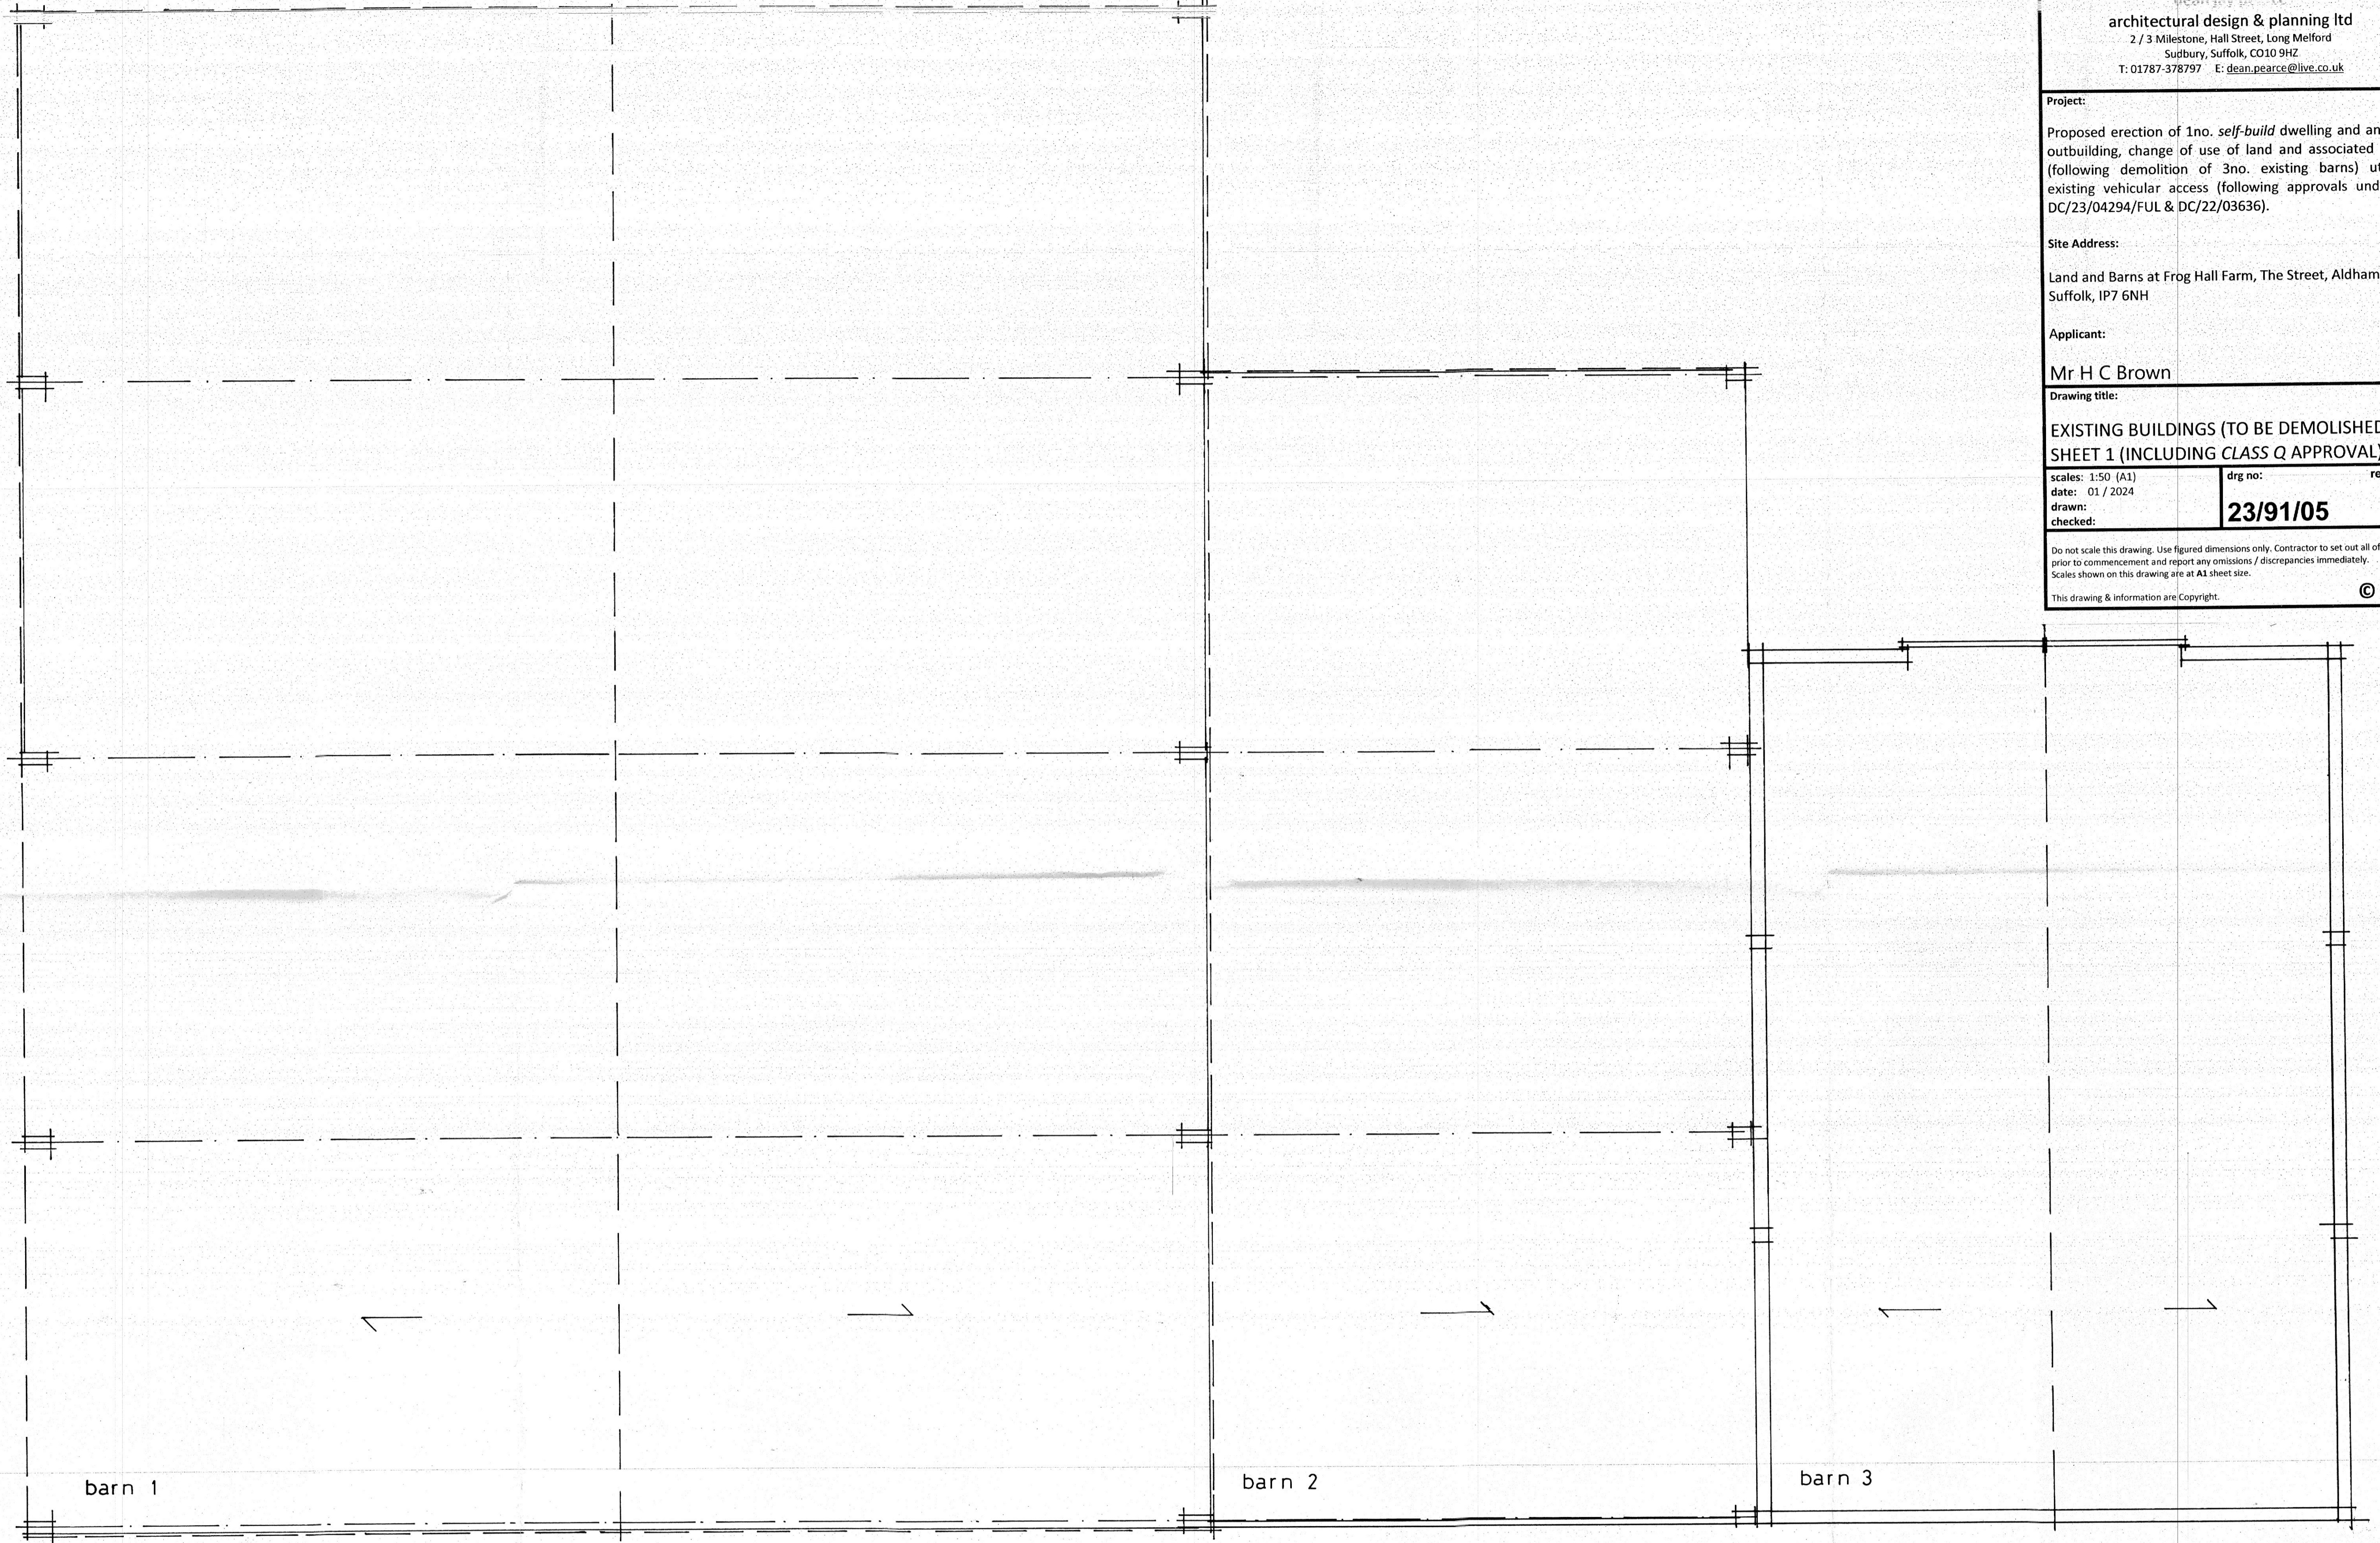

EXISTING GROUND FLOOR PLAN 1/50 (A1)

0m 5m 1/50 (A1)