


LOCATION PLAN
1: 1250

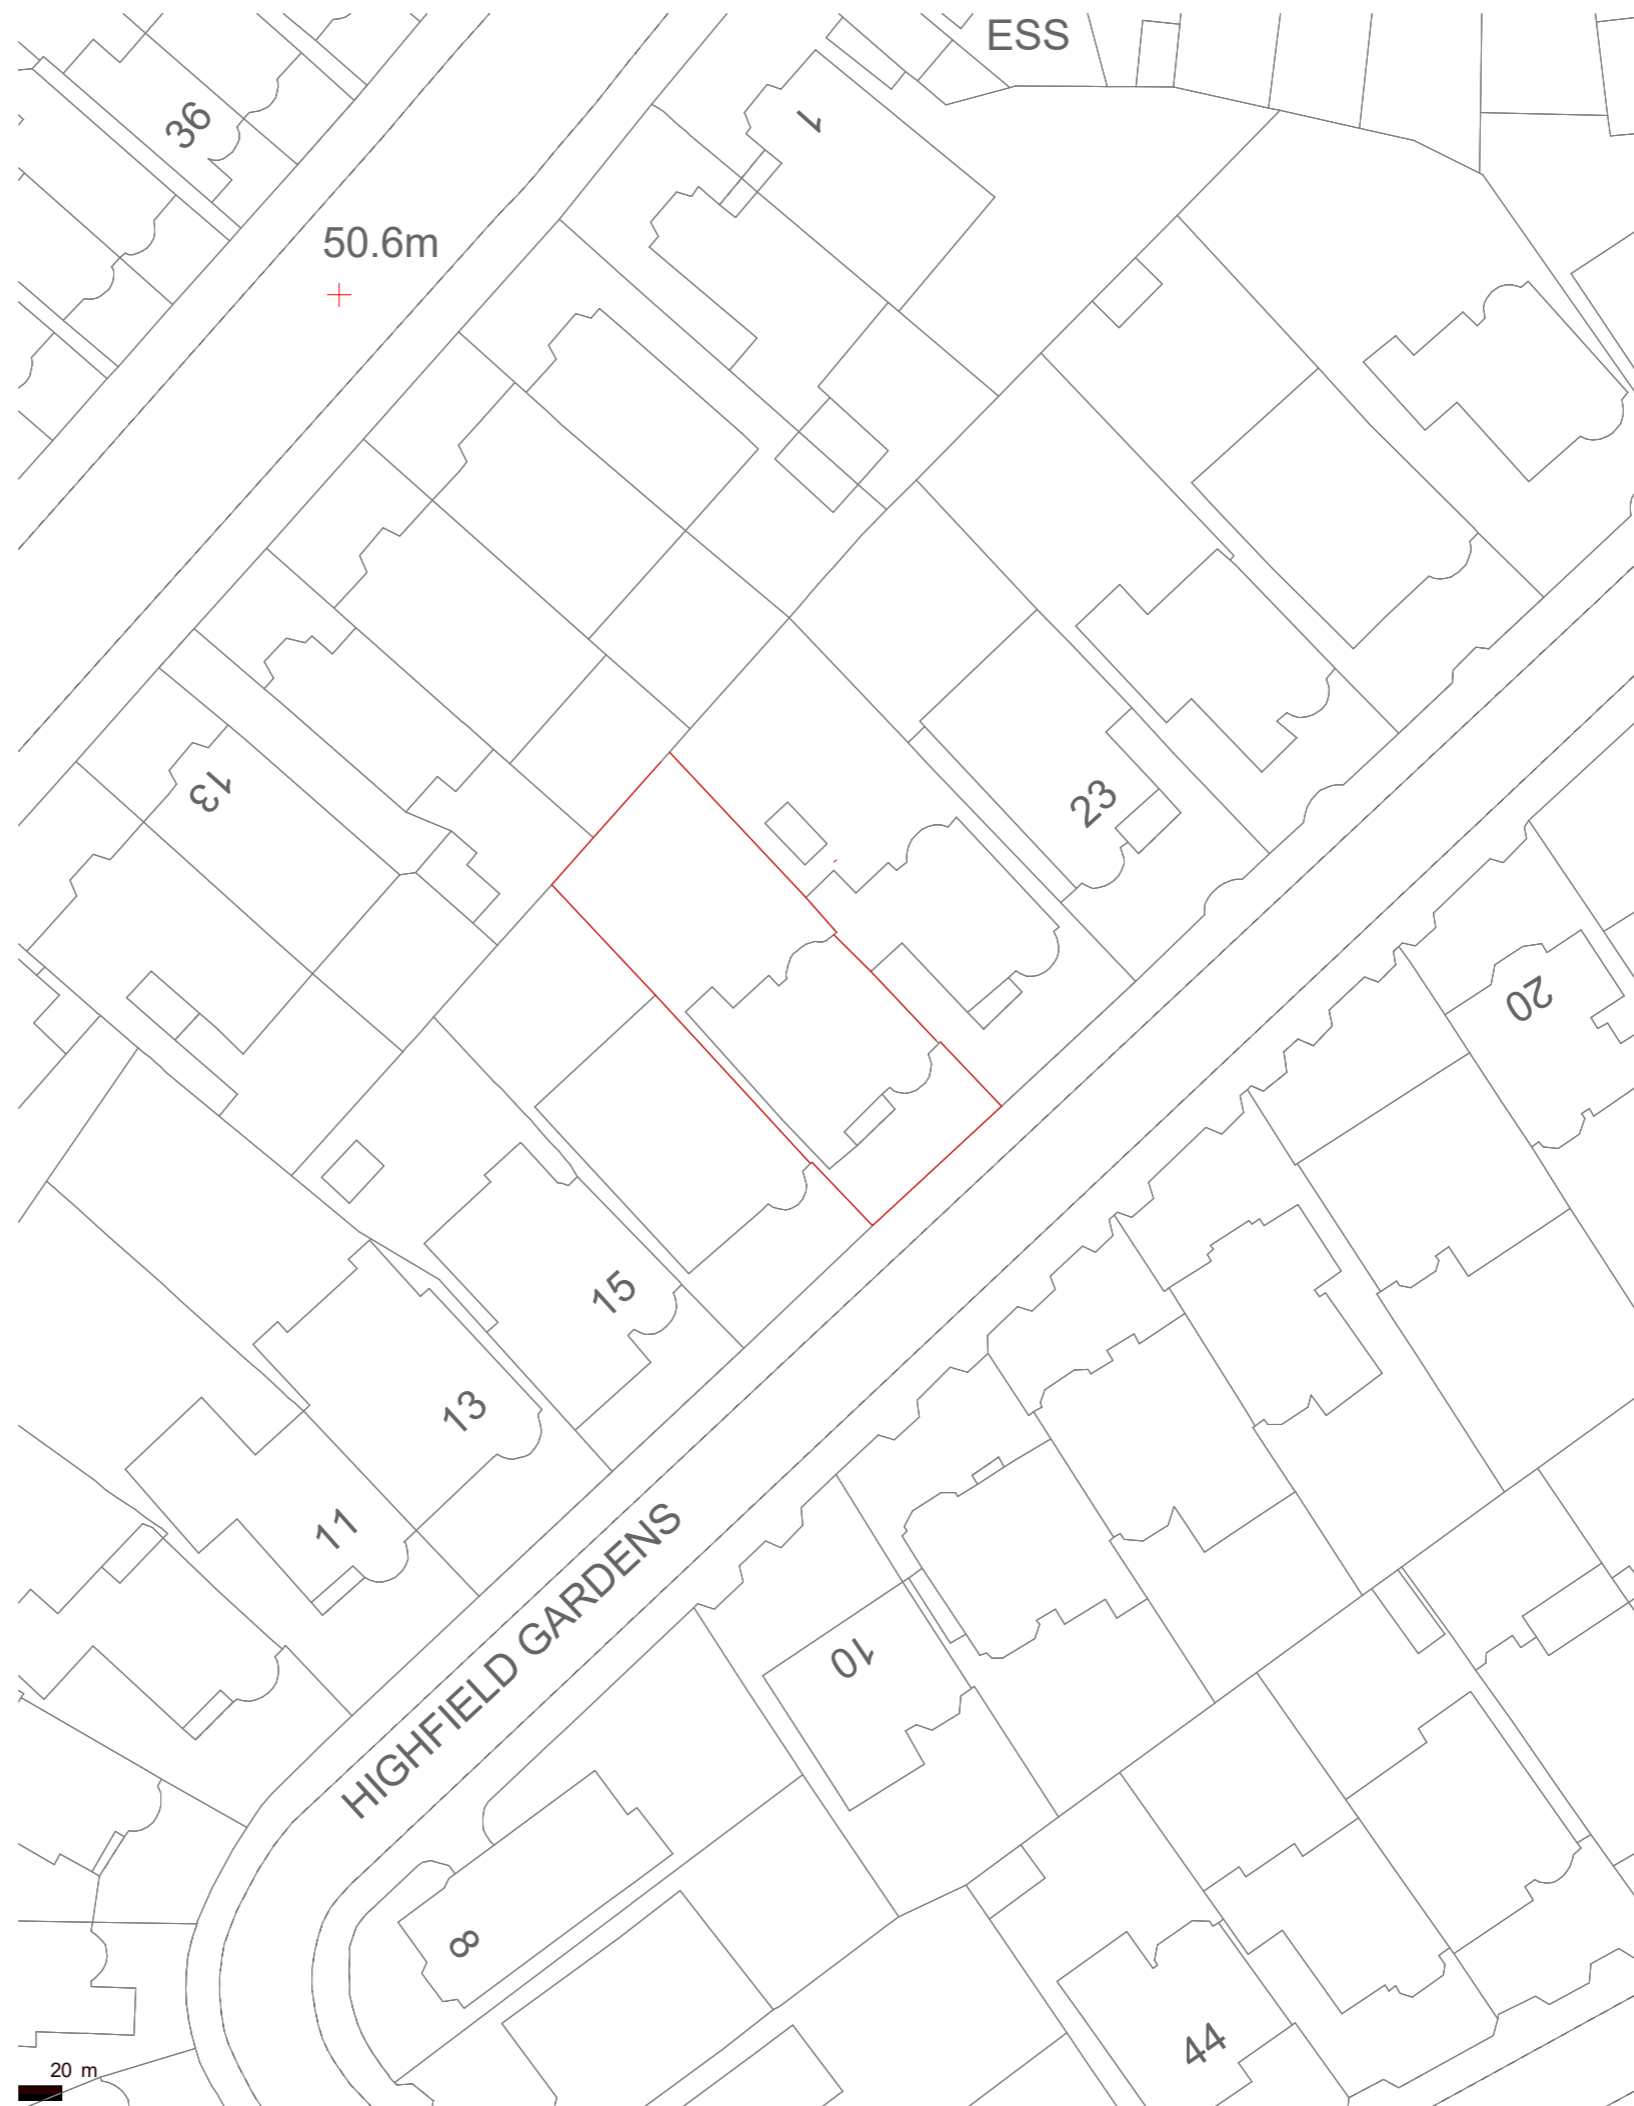

SITE PLAN
1: 500



20 m

Key

- Boundary Line
- Demolished

Schedule of Areas

Total Site Area 383.13 s.q.m.	
Existing Residential 243.93 s.q.m.	Existing Non-Residential 0.00 s.q.m.
Residential area lost by change of use or demolition 0.00 s.q.m.	Non Residential area lost by change of use or demolition 0.00 s.q.m.
Proposed Residential 0.00 s.q.m.	Proposed Non-Residential 0.00 s.q.m.
Net additional area 0.00 s.q.m.	

Rev No.	Date	Description
---------	------	-------------

Notes:

Any inaccuracies or errors to be reported to the architect/surveyor immediately and prior to any work commencing. All dimensions to be verified on site. All work to comply with British Standards Code of practice. All external surfaces and materials to match existing. This drawing and all information provided within it is the copyright of UPP Consultants Ltd. and reproduction without prior consent is strictly forbidden.

Dwg No 019HI-A-01-001	Drawn UPP
---------------------------------	---------------------

Drawing Location Plan	Checked UPP
---------------------------------	-----------------------

Scale As indicated @ A3	Issue Date 24.04.2021
-----------------------------------	---------------------------------



Project Address
19 Highfield Gardens London NW11 9HD


Client Josh Moore	Status For Planning
-----------------------------	-------------------------------

www.upp-planning.co.uk
info@upp-planning.co.uk
0208 202 9996
74 Brent St, Hendon,
London NW4 2ES



Key

- Boundary Line
- Demolished

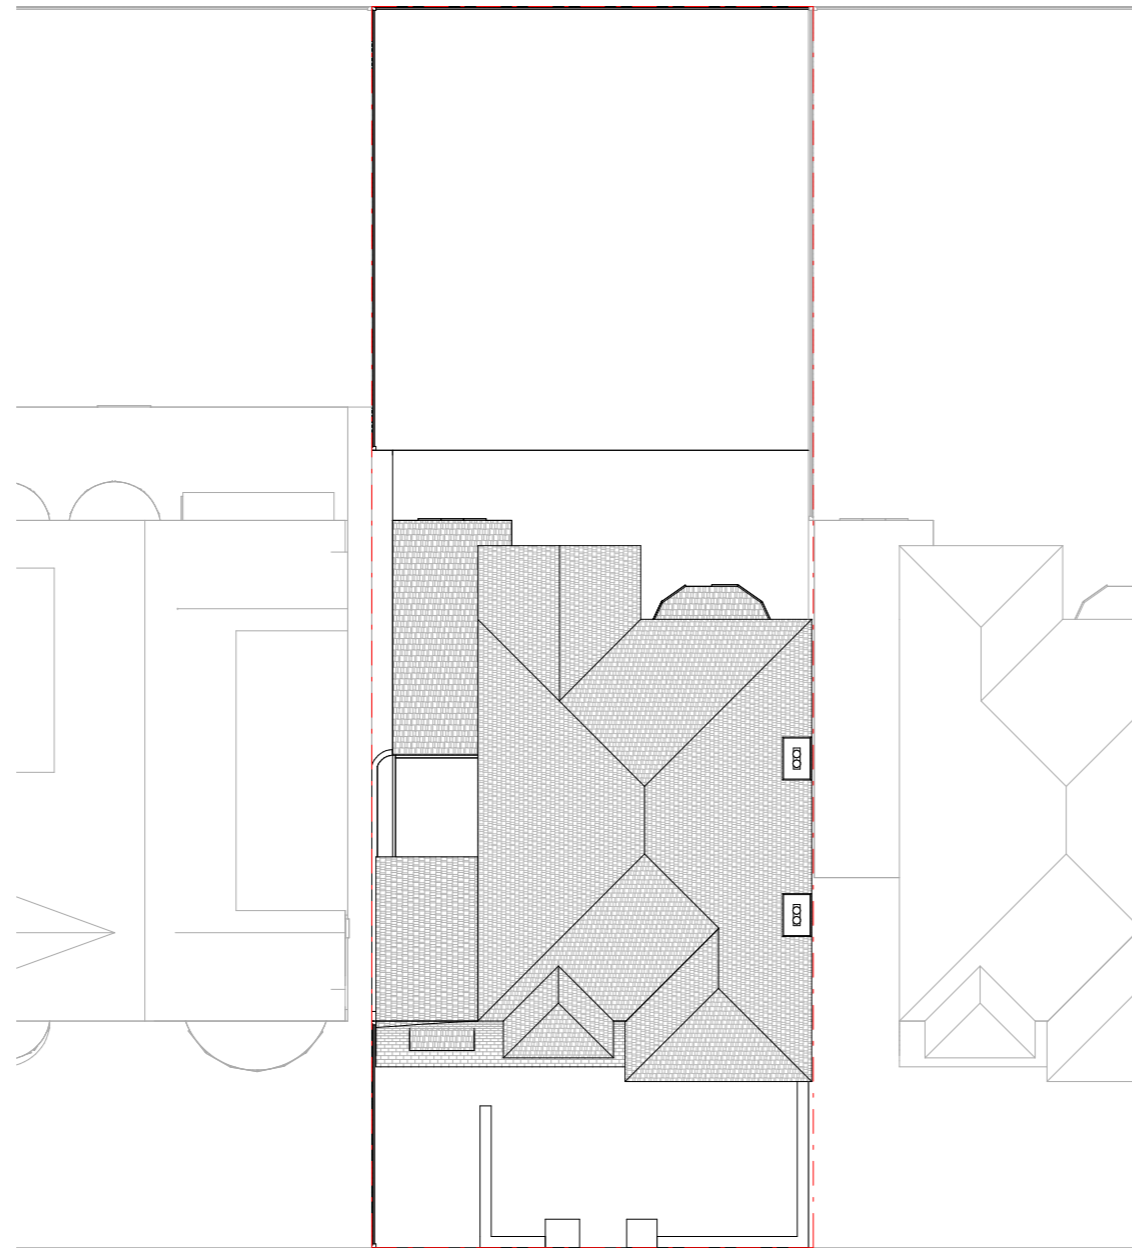

EXISTING BLOCK PLAN

Rev No.	Date	Description
---------	------	-------------


Notes:

Any inaccuracies or errors to be reported to the architect/surveyor immediately and prior to any work commencing. All dimensions to be verified on site. All work to comply with British Standards Code of practice. All external surfaces and materials to match existing. This drawing and all information provided within it is the copyright of UPP Consultants Ltd. and reproduction without prior consent is strictly forbidden.

Dwg No	Drawn
019HI-A-01-002	UPP

Drawing	Checked
Block plans	UPP

Scale	Issue Date
1:200 @ A3	24.04.2021

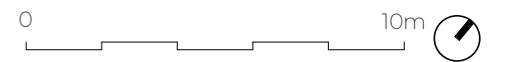

Project Address
19 Highfield Gardens London NW11 9HD

Client	Status
Josh Moore	For Planning


www.upp-planning.co.uk
info@upp-planning.co.uk
0208 202 9996
74 Brent St, Hendon,
London NW4 2ES



Key

— — — — — Boundary Line

- - - - - Demolished

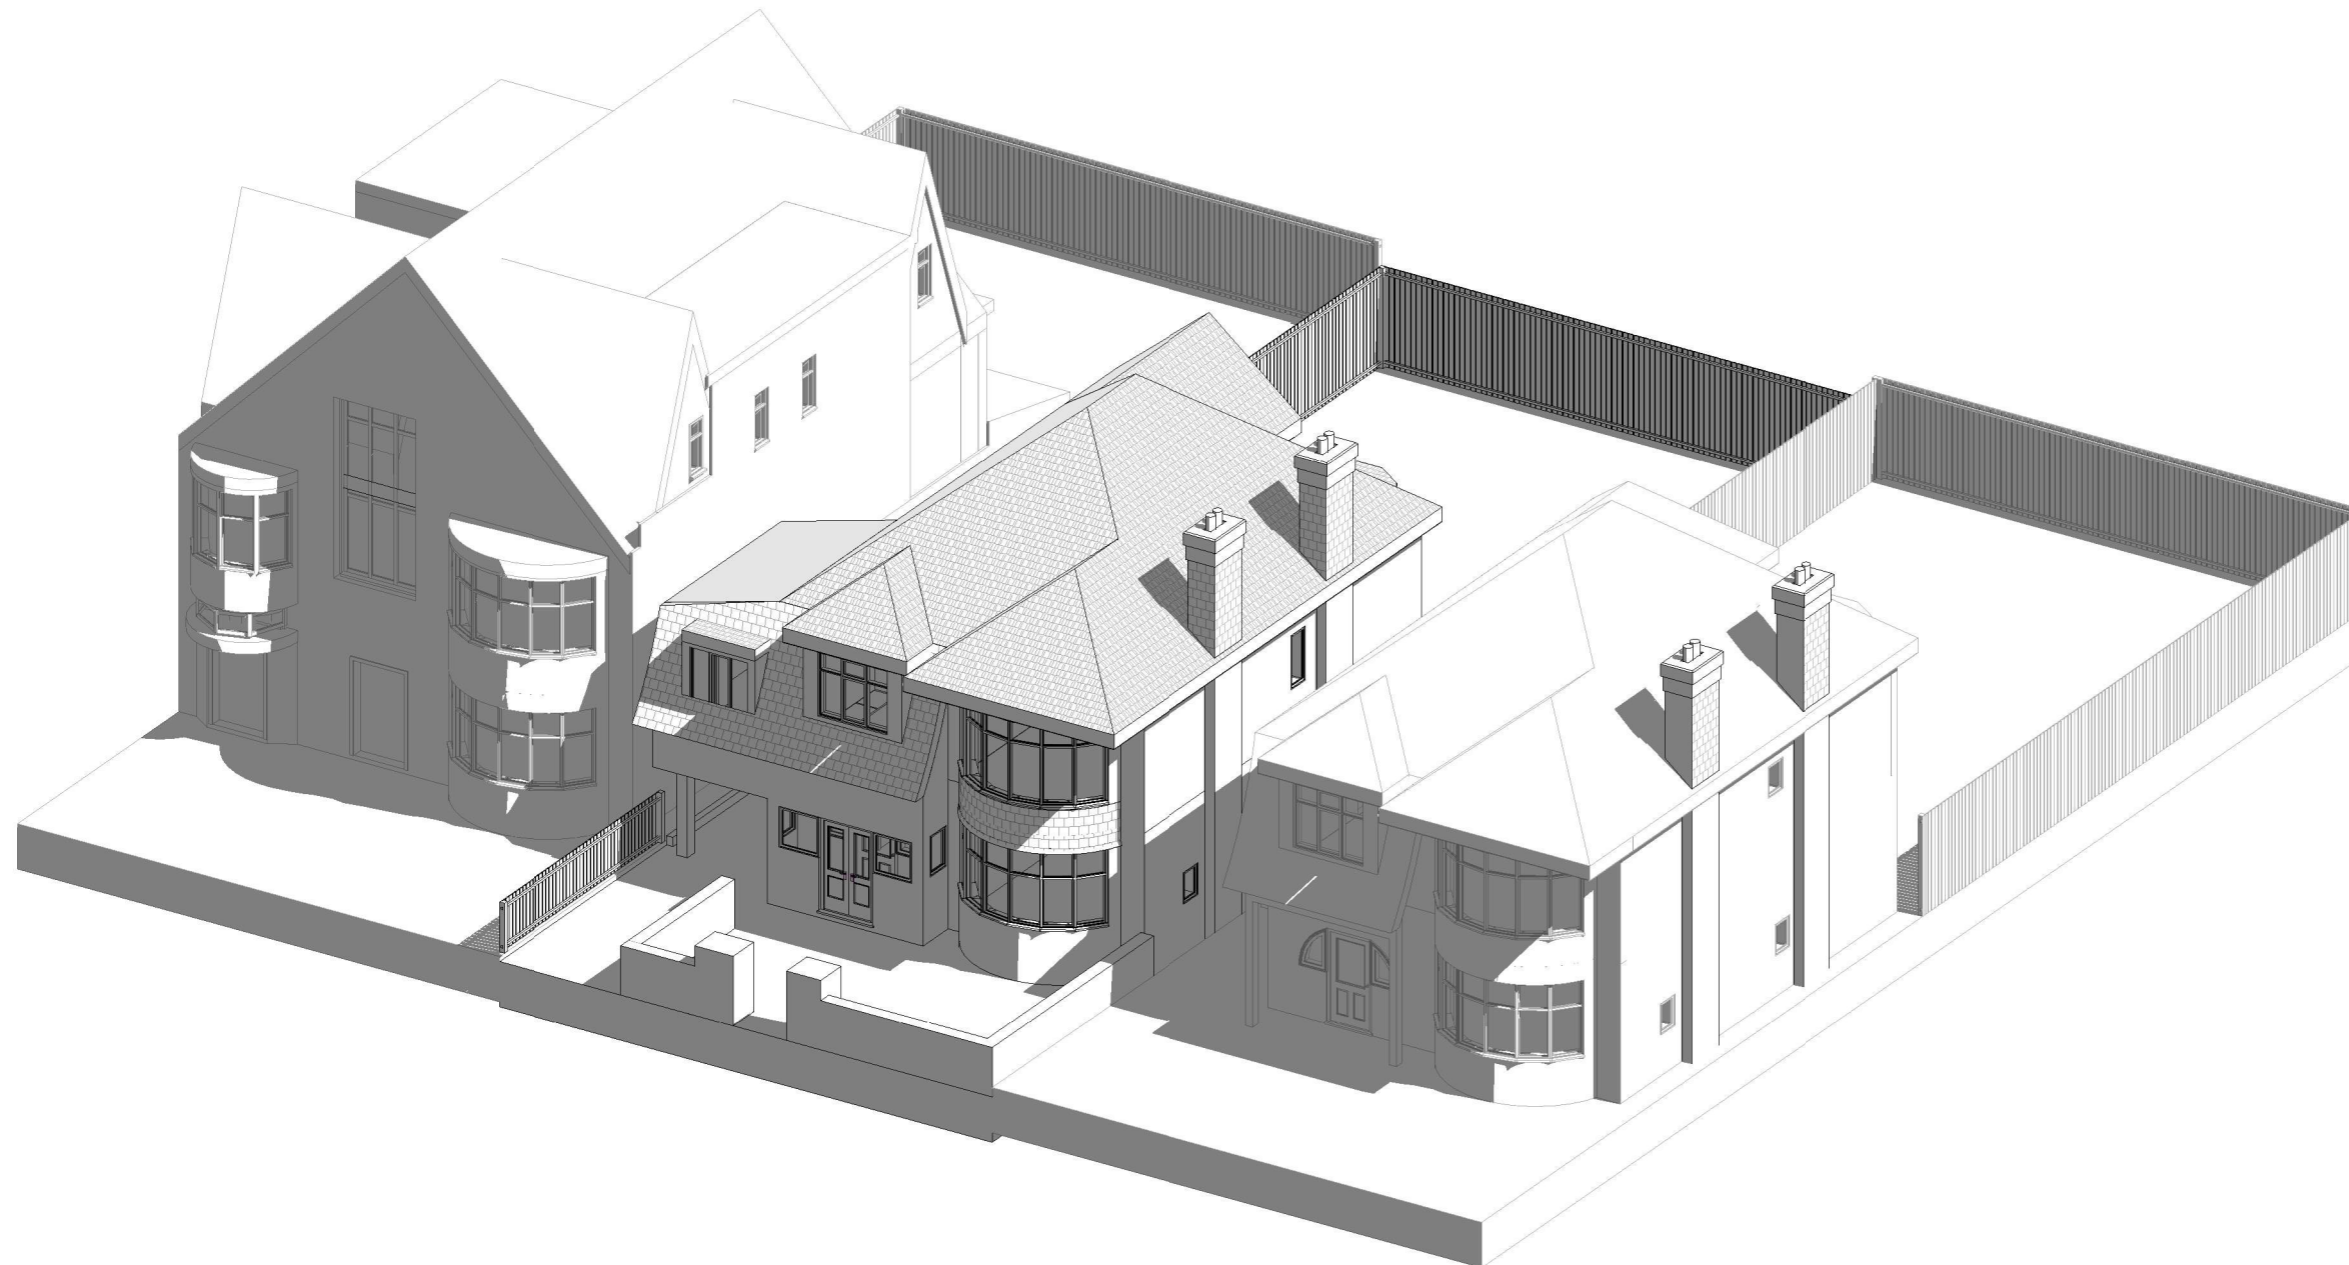

Rev No.	Date	Description
---------	------	-------------

Notes:

Any inaccuracies or errors to be reported to the architect/surveyor immediately and prior to any work commencing. All dimensions to be verified on site. All work to comply with British Standards Code of practice. All external surfaces and materials to match existing. This drawing and all information provided within it is the copyright of UPP Consultants Ltd. and reproduction without prior consent is strictly forbidden.

Dwg No	Drawn
019HI-A-02-001	UPP

Drawing	Checked
Existing Front Visualization	UPP

Scale	Issue Date
@ A3	24.04.2021

Project Address
19 Highfield Gardens London NW11 9HD

Client	Status
Josh Moore	For Planning

www.upp-planning.co.uk
info@upp-planning.co.uk
0208 202 9996
74 Brent St, Hendon,
London NW4 2ES



Key

— — — — — Boundary Line

- - - - - Demolished



Rev No.	Date	Description
---------	------	-------------

Notes:

Any inaccuracies or errors to be reported to the architect/surveyor immediately and prior to any work commencing. All dimensions to be verified on site. All work to comply with British Standards Code of practice. All external surfaces and materials to match existing. This drawing and all information provided within it is the copyright of UPP Consultants Ltd. and reproduction without prior consent is strictly forbidden.

Dwg No	Drawn
019HI-A-02-002	UPP

Drawing	Checked
Existing Rear Visualization	UPP


Scale	Issue Date
@ A3	24.04.2021

Project Address
19 Highfield Gardens London NW11 9HD

Client	Status
Josh Moore	For Planning

www.upp-planning.co.uk
info@upp-planning.co.uk
0208 202 9996
74 Brent St, Hendon,
London NW4 2ES



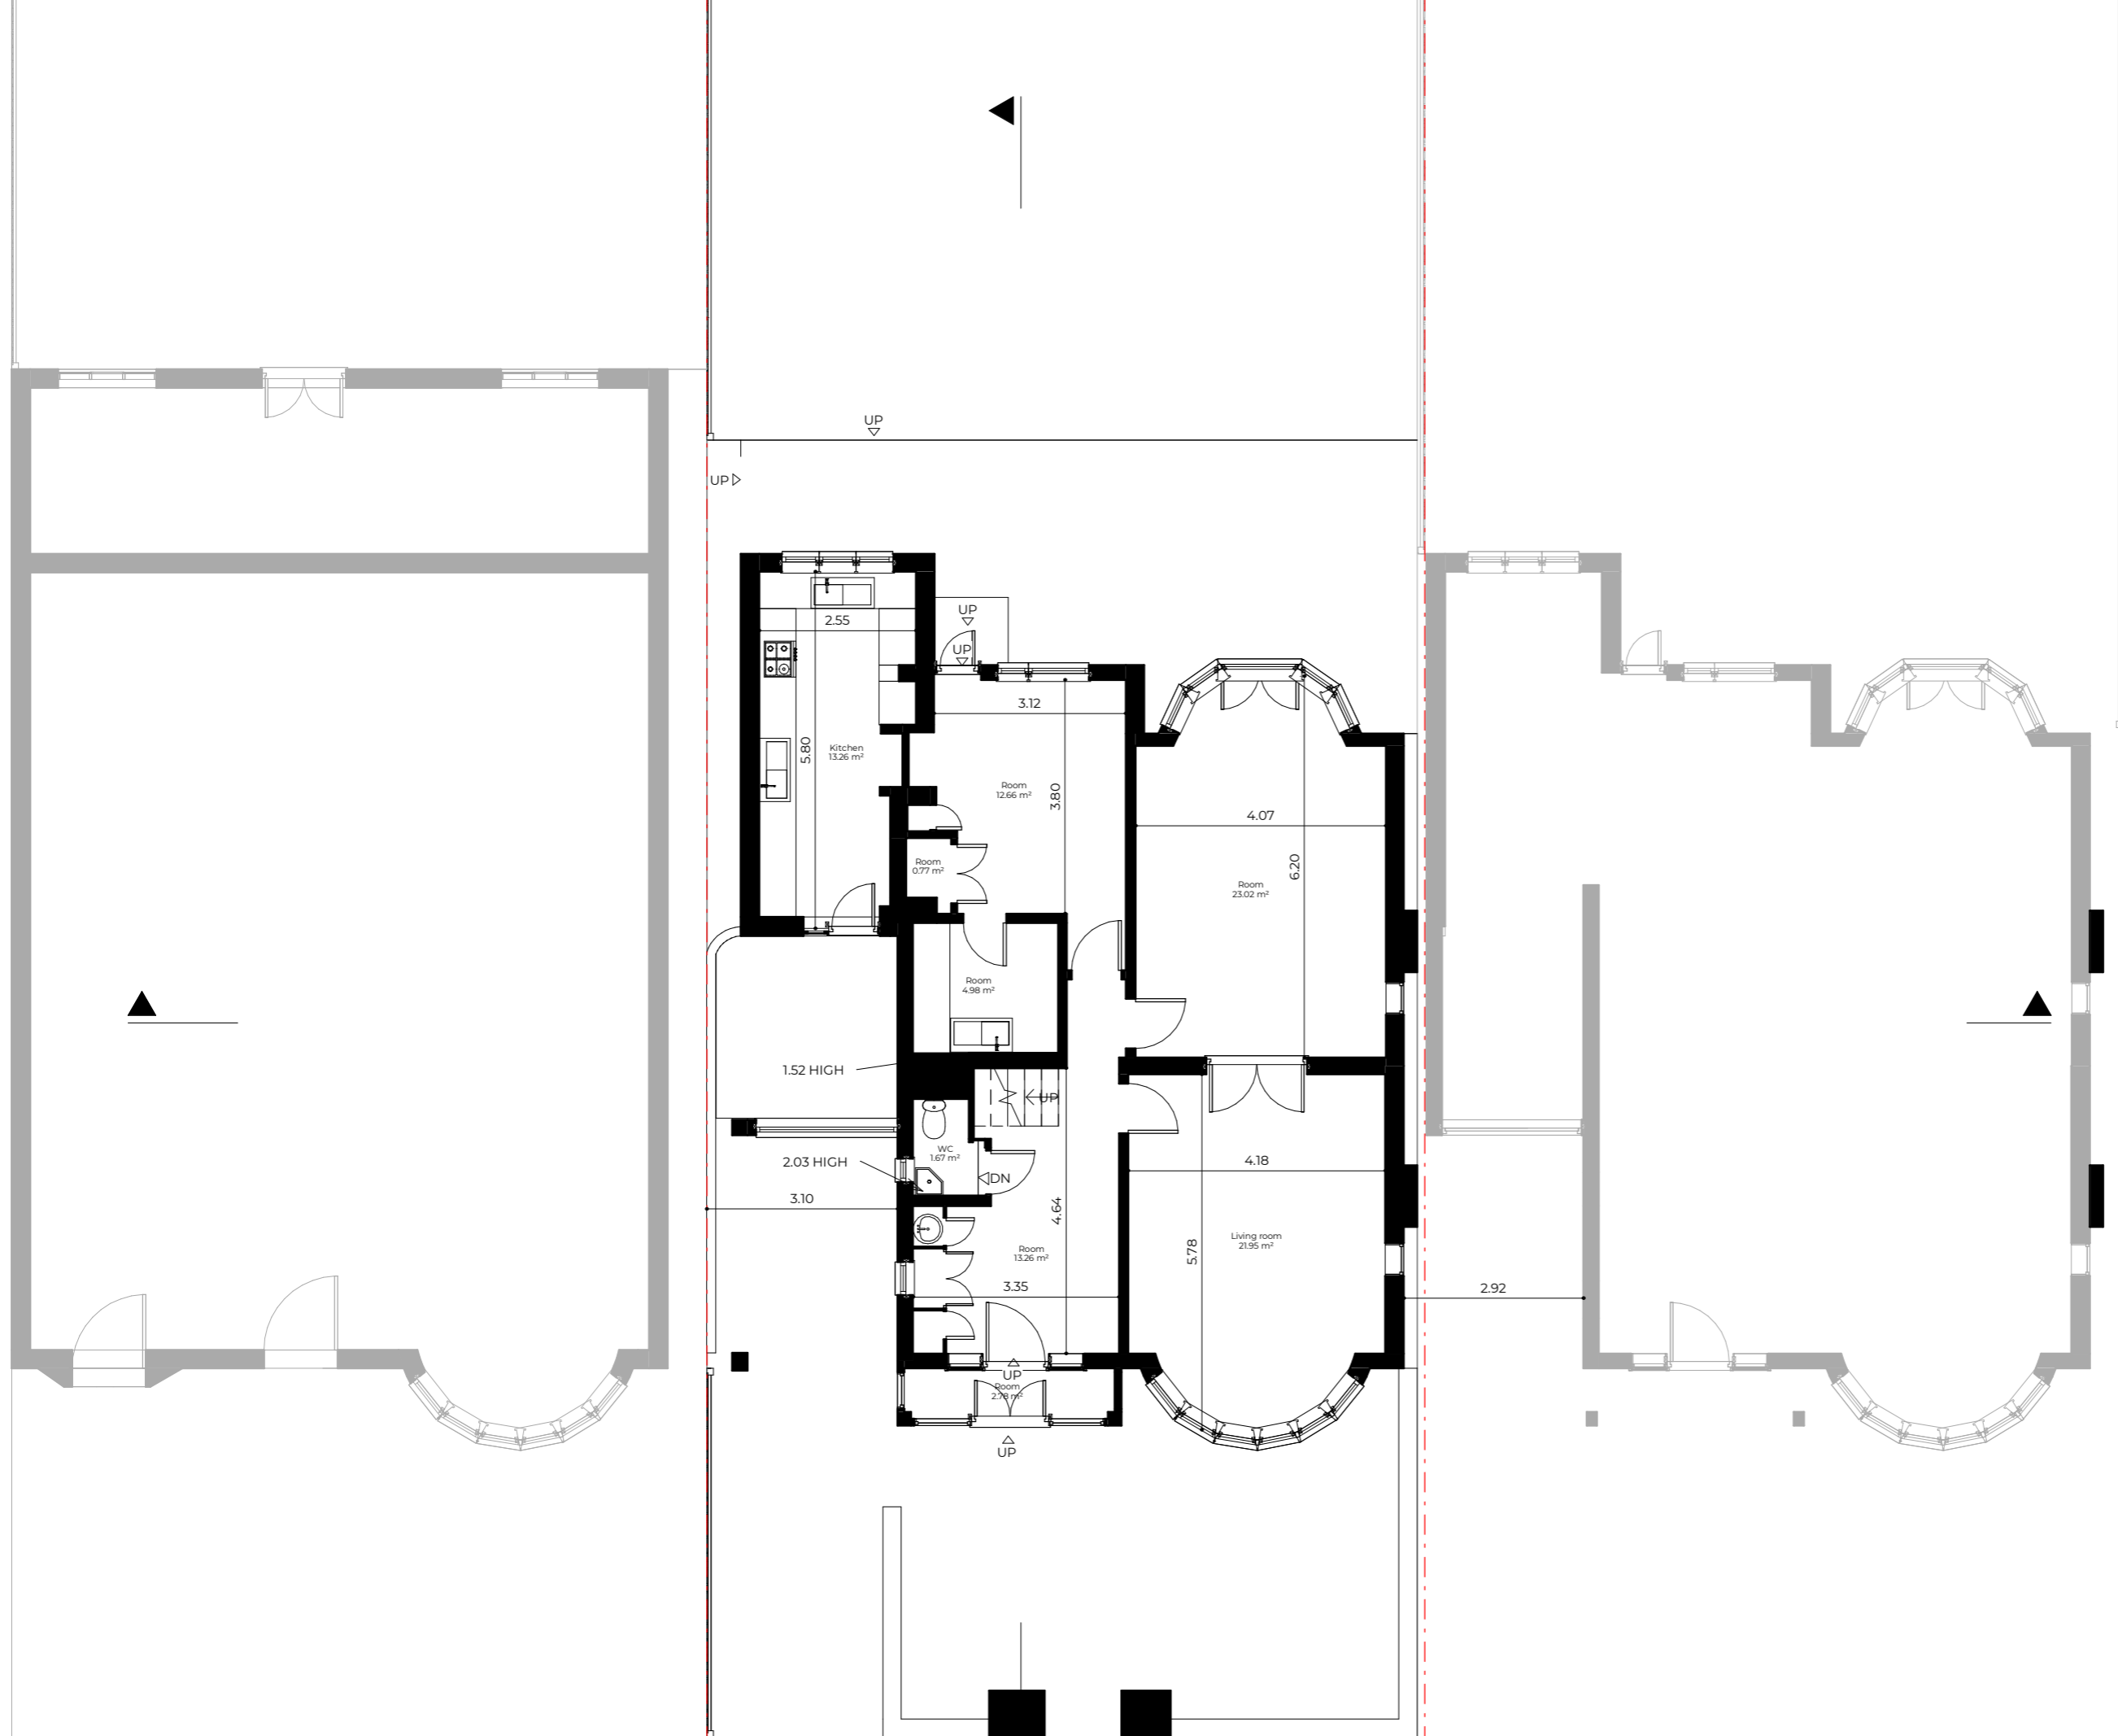

Key
 --- Boundary Line
 - - - Demolished

Rev No.	Date	Description
---------	------	-------------

Notes:
 Any inaccuracies or errors to be reported to the architect/surveyor immediately and prior to any work commencing. All dimensions to be verified on site. All work to comply with British Standards Code of practice. All external surfaces and materials to match existing. This drawing and all information provided within it is the copyright of UPP Consultants Ltd. and reproduction without prior consent is strictly forbidden.

Dwg No
019HI-A-03-001 Drawn
 UPP


Drawing
Existing Ground Floor Plan Checked
 UPP

Scale
1:100 @ A3 Issue Date
24.04.2021



Project Address
19 Highfield Gardens London NW11 9HD

Client
Josh Moore Status
For Planning

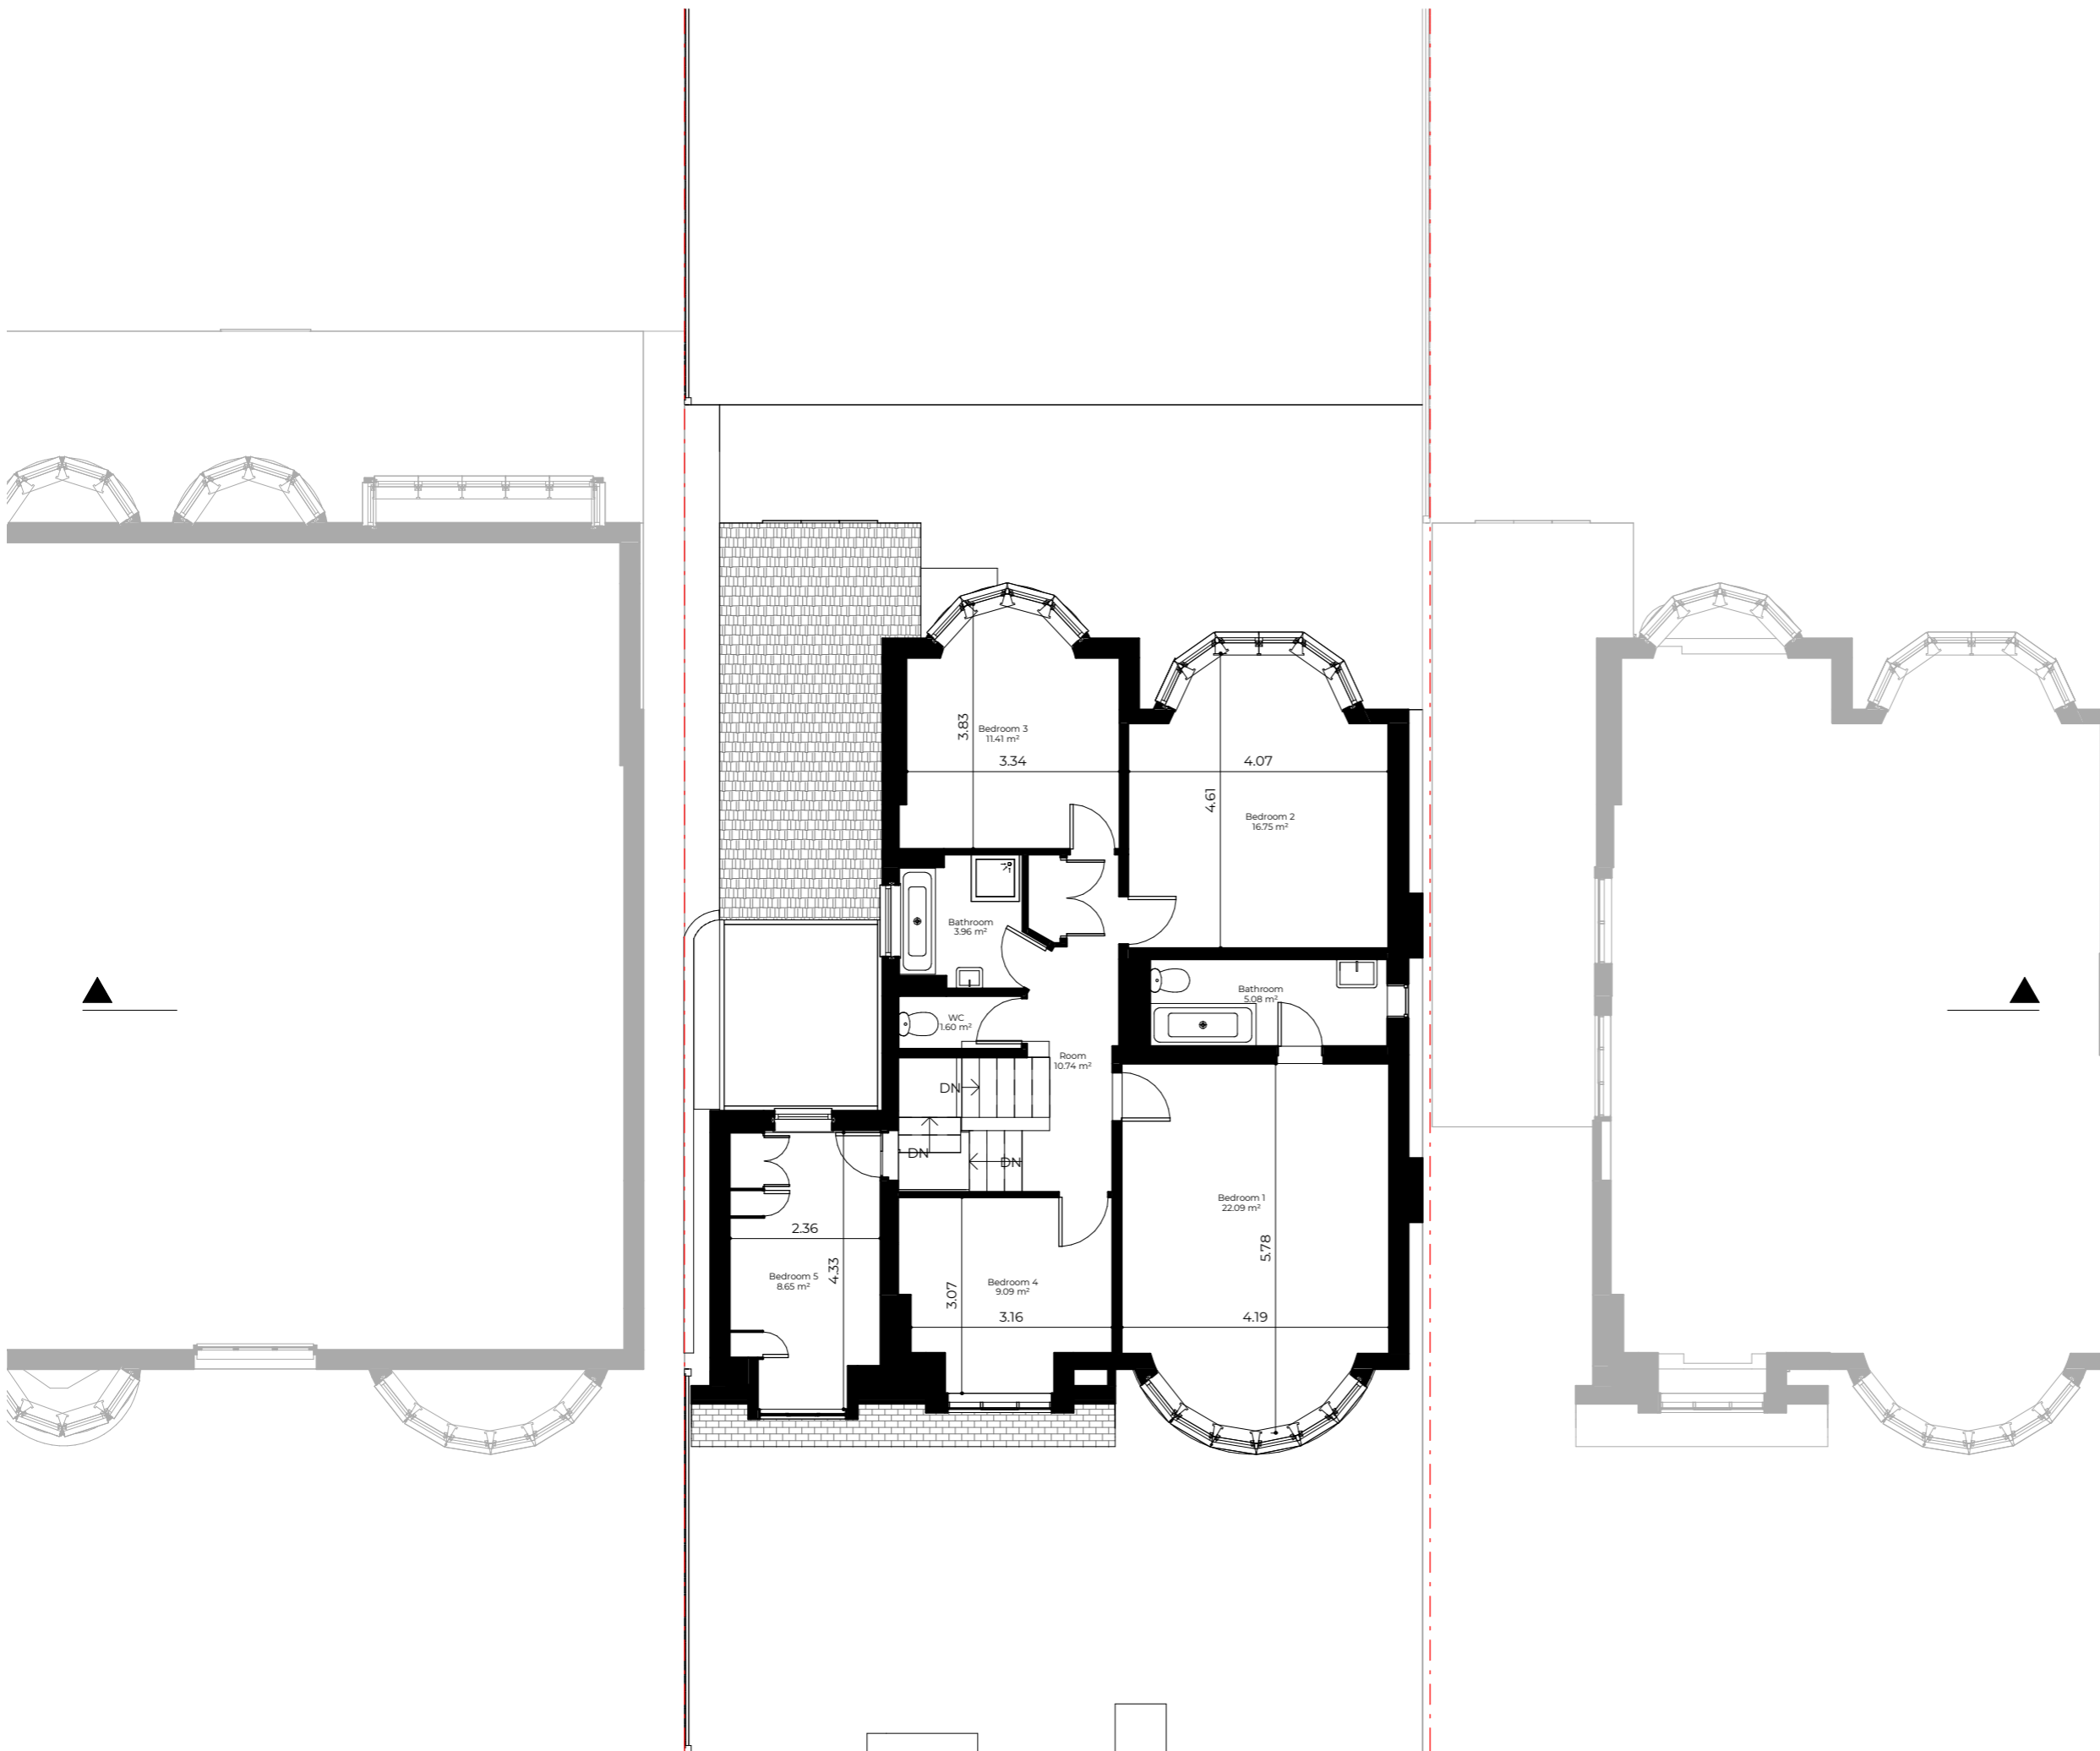

Key
 - - - - - Boundary Line
 - - - - - Demolished

Rev No.	Date	Description
---------	------	-------------

Notes:
 Any inaccuracies or errors to be reported to the architect/surveyor immediately and prior to any work commencing. All dimensions to be verified on site. All work to comply with British Standards Code of practice. All external surfaces and materials to match existing. This drawing and all information provided within it is the copyright of UPP Consultants Ltd. and reproduction without prior consent is strictly forbidden.

Dwg No
019HI-A-03-002 Drawn
 UPP


Drawing
Existing First Floor Plan Checked
 UPP

Scale
1:100 @ A3 Issue Date
24.04.2021



Project Address
19 Highfield Gardens London NW11 9HD

Client
Josh Moore Status
For Planning

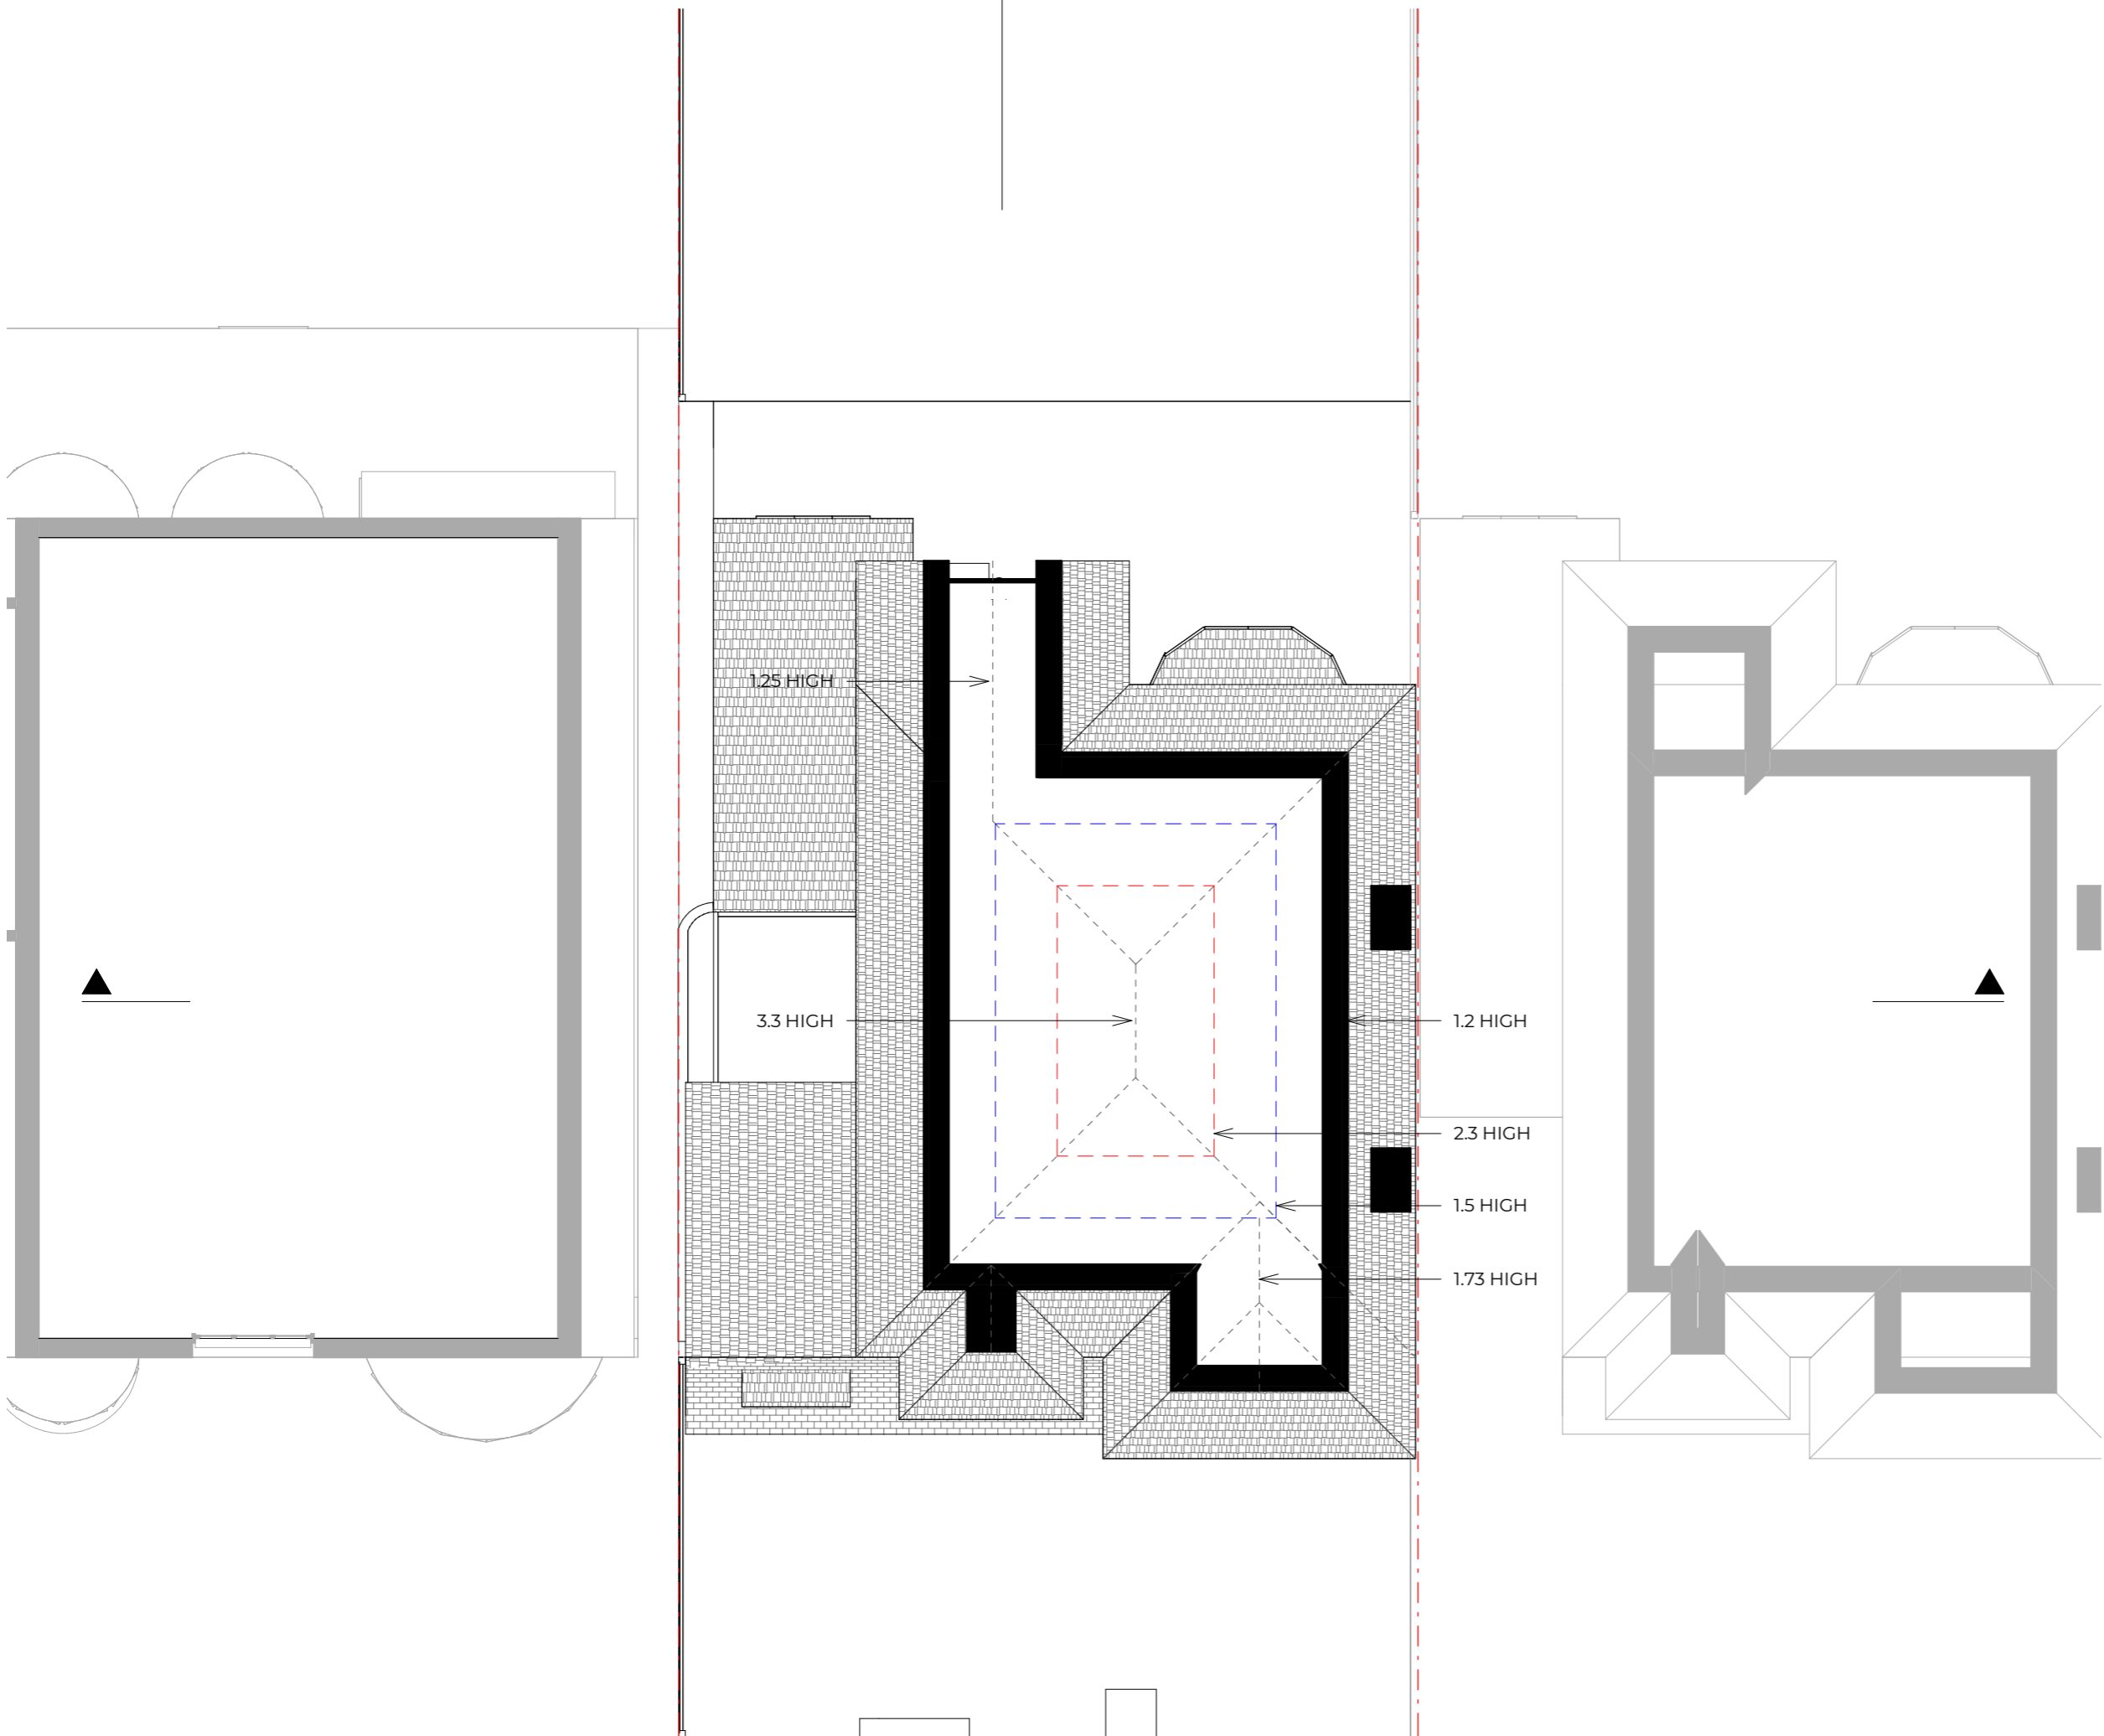

Key

--- Boundary Line

--- Demolished

Rev No.	Date	Description
---------	------	-------------

Notes:

Any inaccuracies or errors to be reported to the architect/surveyor immediately and prior to any work commencing. All dimensions to be verified on site. All work to comply with British Standards Code of practice. All external surfaces and materials to match existing. This drawing and all information provided within it is the copyright of UPP Consultants Ltd. and reproduction without prior consent is strictly forbidden.

Dwg No
019HI-A-03-003

Drawn
UPP

Drawing
Existing Loft Floor Plan

Checked
UPP

Scale
1:100 @ A3


Issue Date
24.04.2021



Project Address
19 Highfield Gardens London NW11 9HD

Client
Josh Moore

Status
For Planning

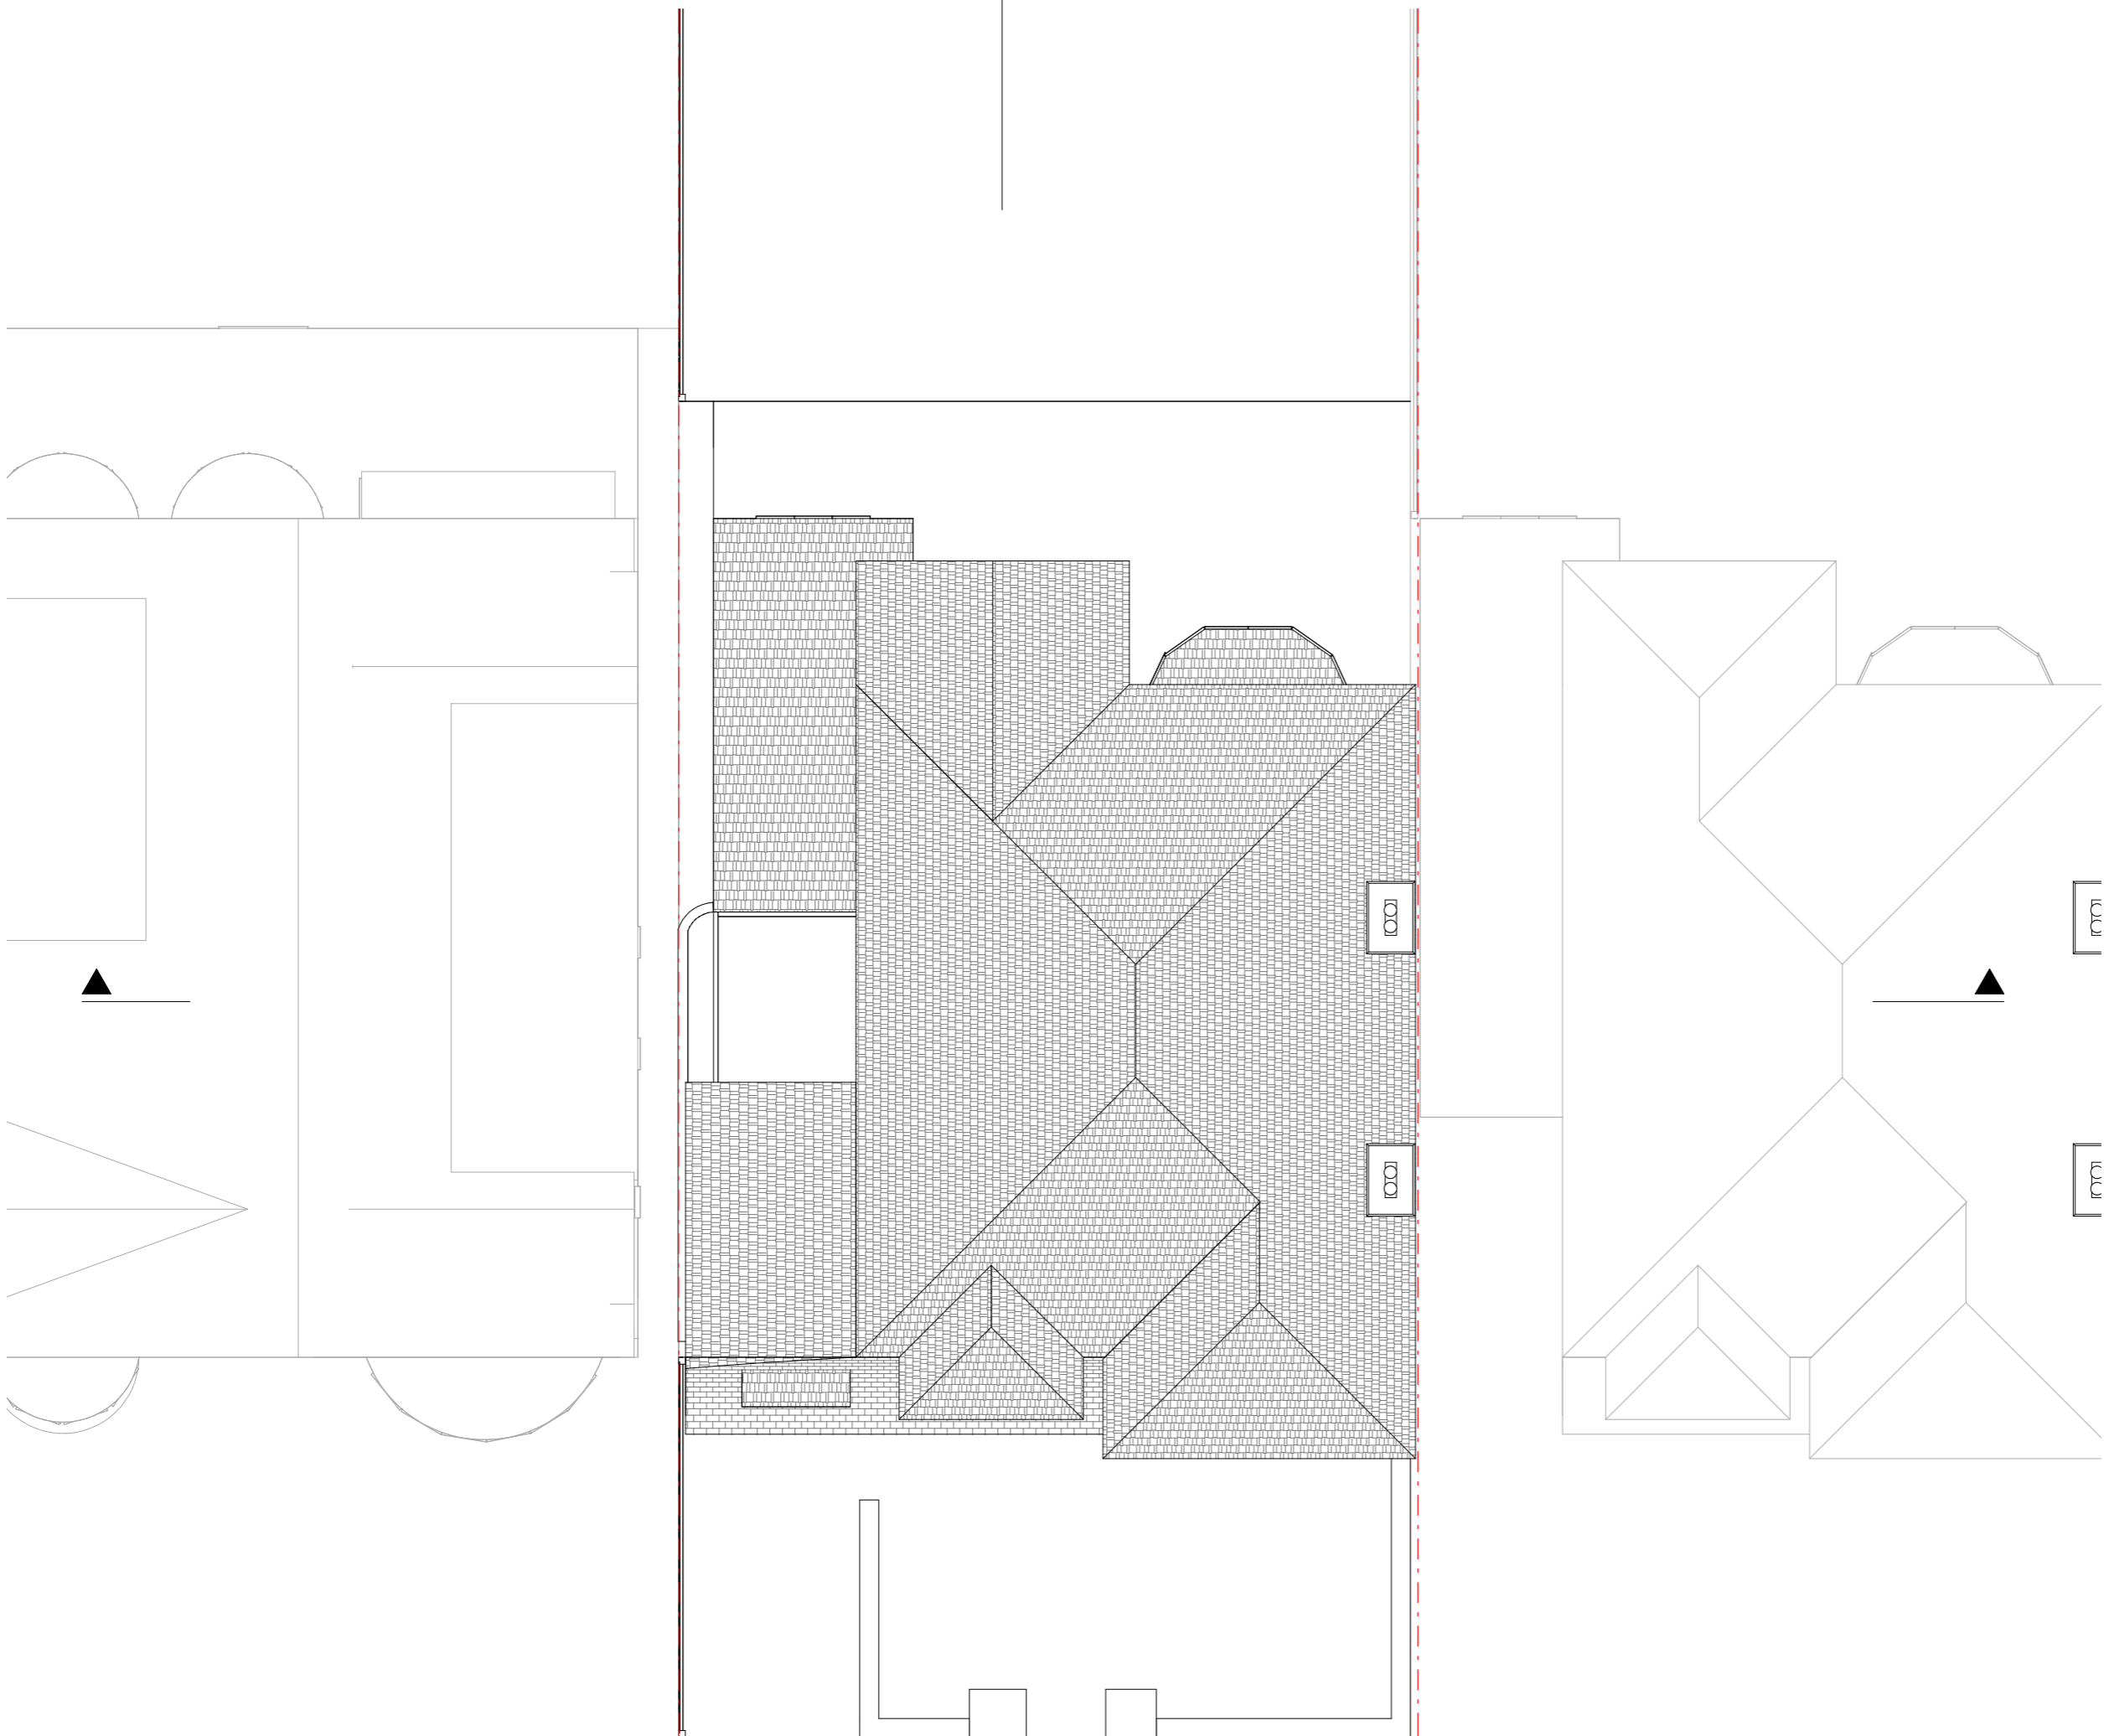

Key
 - - - - - Boundary Line
 - - - - - Demolished


Rev No.	Date	Description
---------	------	-------------

Notes:
 Any inaccuracies or errors to be reported to the architect/surveyor immediately and prior to any work commencing. All dimensions to be verified on site. All work to comply with British Standards Code of practice. All external surfaces and materials to match existing. This drawing and all information provided within it is the copyright of UPP Consultants Ltd. and reproduction without prior consent is strictly forbidden.

Dwg No
019HI-A-03-004 Drawn
 UPP

Drawing
Existing Roof Plan Checked
 UPP

Scale
1:100 @ A3 Issue Date
24.04.2021

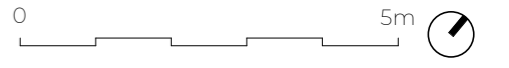

Project Address
19 Highfield Gardens London NW11 9HD

Client
Josh Moore Status
For Planning

Key


- · — · — · Boundary Line
- - - - - Demolished

15.00 ▼ 05 - ROOF

5.66 ▼ 02 - LOFT FLOOR

3.08 ▼ 01 - FIRST FLOOR

0.00 ▼ 00 - GROUND FLOOR

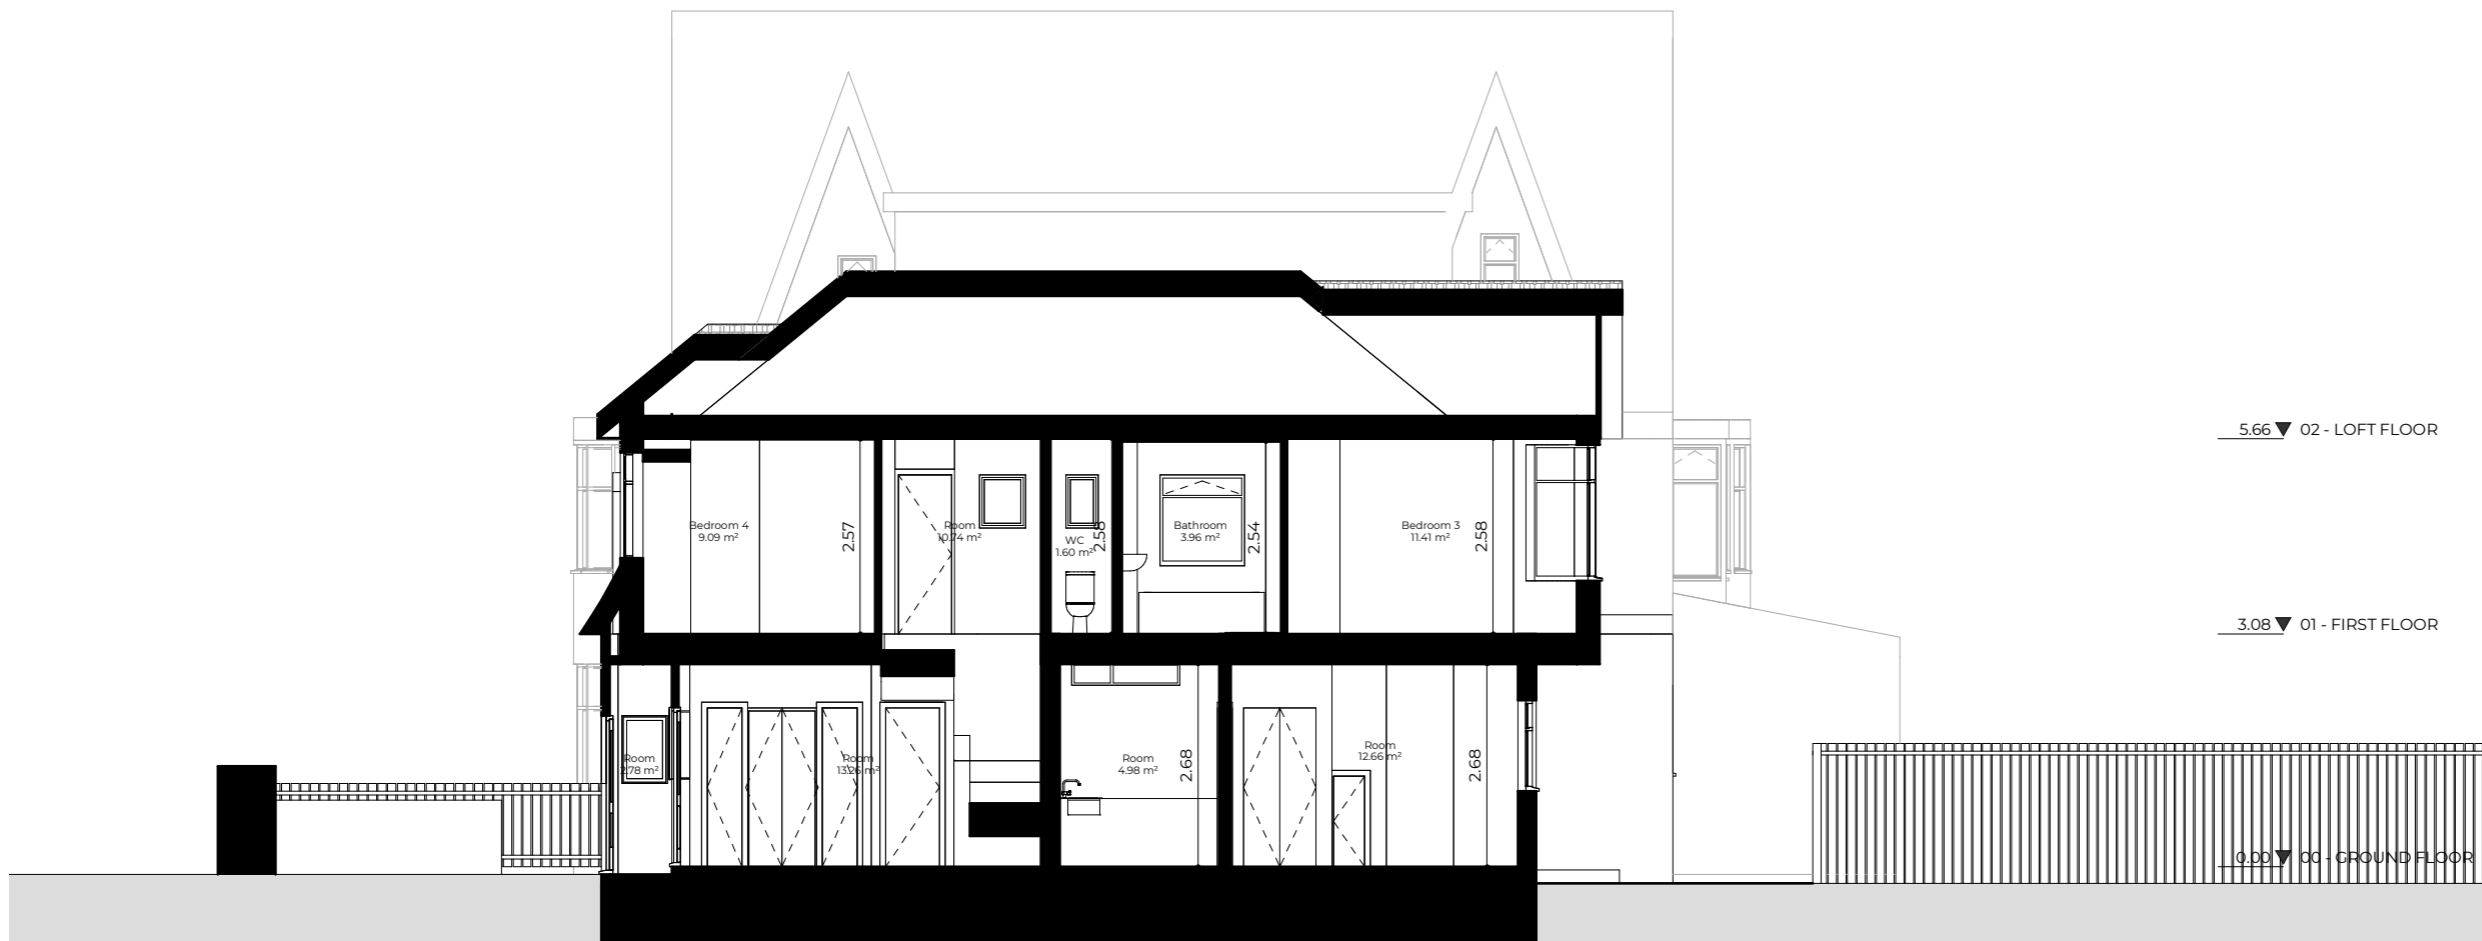

Rev No.	Date	Description
---------	------	-------------

Notes:

Any inaccuracies or errors to be reported to the architect/surveyor immediately and prior to any work commencing. All dimensions to be verified on site. All work to comply with British Standards Code of practice. All external surfaces and materials to match existing. This drawing and all information provided within it is the copyright of UPP Consultants Ltd. and reproduction without prior consent is strictly forbidden.

Dwg No	Drawn
019HI-A-05-001	UPP

Drawing	Checked
Existing Section A-A'	UPP

Scale	Issue Date
1:100 @ A3	24.04.2021



Project Address
 19 Highfield Gardens London NW11 9HD

Client	Status
Josh Moore	For Planning

www.upp-planning.co.uk
 info@upp-planning.co.uk
 0208 202 9996
 74 Brent St, Hendon,
 London NW4 2ES



Key

--- Boundary Line

- - - Demolished

15.00 ▼ 05 - ROOF



Rev No.	Date	Description
---------	------	-------------

Notes:

Any inaccuracies or errors to be reported to the architect/surveyor immediately and prior to any work commencing. All dimensions to be verified on site. All work to comply with British Standards Code of practice. All external surfaces and materials to match existing. This drawing and all information provided within it is the copyright of UPP Consultants Ltd. and reproduction without prior consent is strictly forbidden.

Dwg No	Drawn
019HI-A-05-002	UPP

Drawing	Checked
Existing Section B-B'	UPP

Scale	Issue Date
1:100 @ A3	24.04.2021



Project Address
19 Highfield Gardens London NW11 9HD

Client	Status
Josh Moore	For Planning

www.upp-planning.co.uk
info@upp-planning.co.uk
0208 202 9996
74 Brent St, Hendon,
London NW4 2ES



Key

--- Boundary Line

- - - Demolished



Rev No.	Date	Description
---------	------	-------------

Notes:

Any inaccuracies or errors to be reported to the architect/surveyor immediately and prior to any work commencing. All dimensions to be verified on site. All work to comply with British Standards Code of practice. All external surfaces and materials to match existing. This drawing and all information provided within it is the copyright of UPP Consultants Ltd. and reproduction without prior consent is strictly forbidden.

Dwg No	Drawn
019HI-A-06-001	UPP

Drawing	Checked
Existing Southeast Elevation	UPP

Scale	Issue Date
1:100 @ A3	24.04.2021

0 5m

Project Address
19 Highfield Gardens London NW11 9HD

Client	Status
Josh Moore	For Planning


www.upp-planning.co.uk
info@upp-planning.co.uk
0208 202 9996
74 Brent St, Hendon,
London NW4 2ES

UPP
ARCHITECTS +
TOWN PLANNERS

Key

— — — — — Boundary Line

- - - - - Demolished

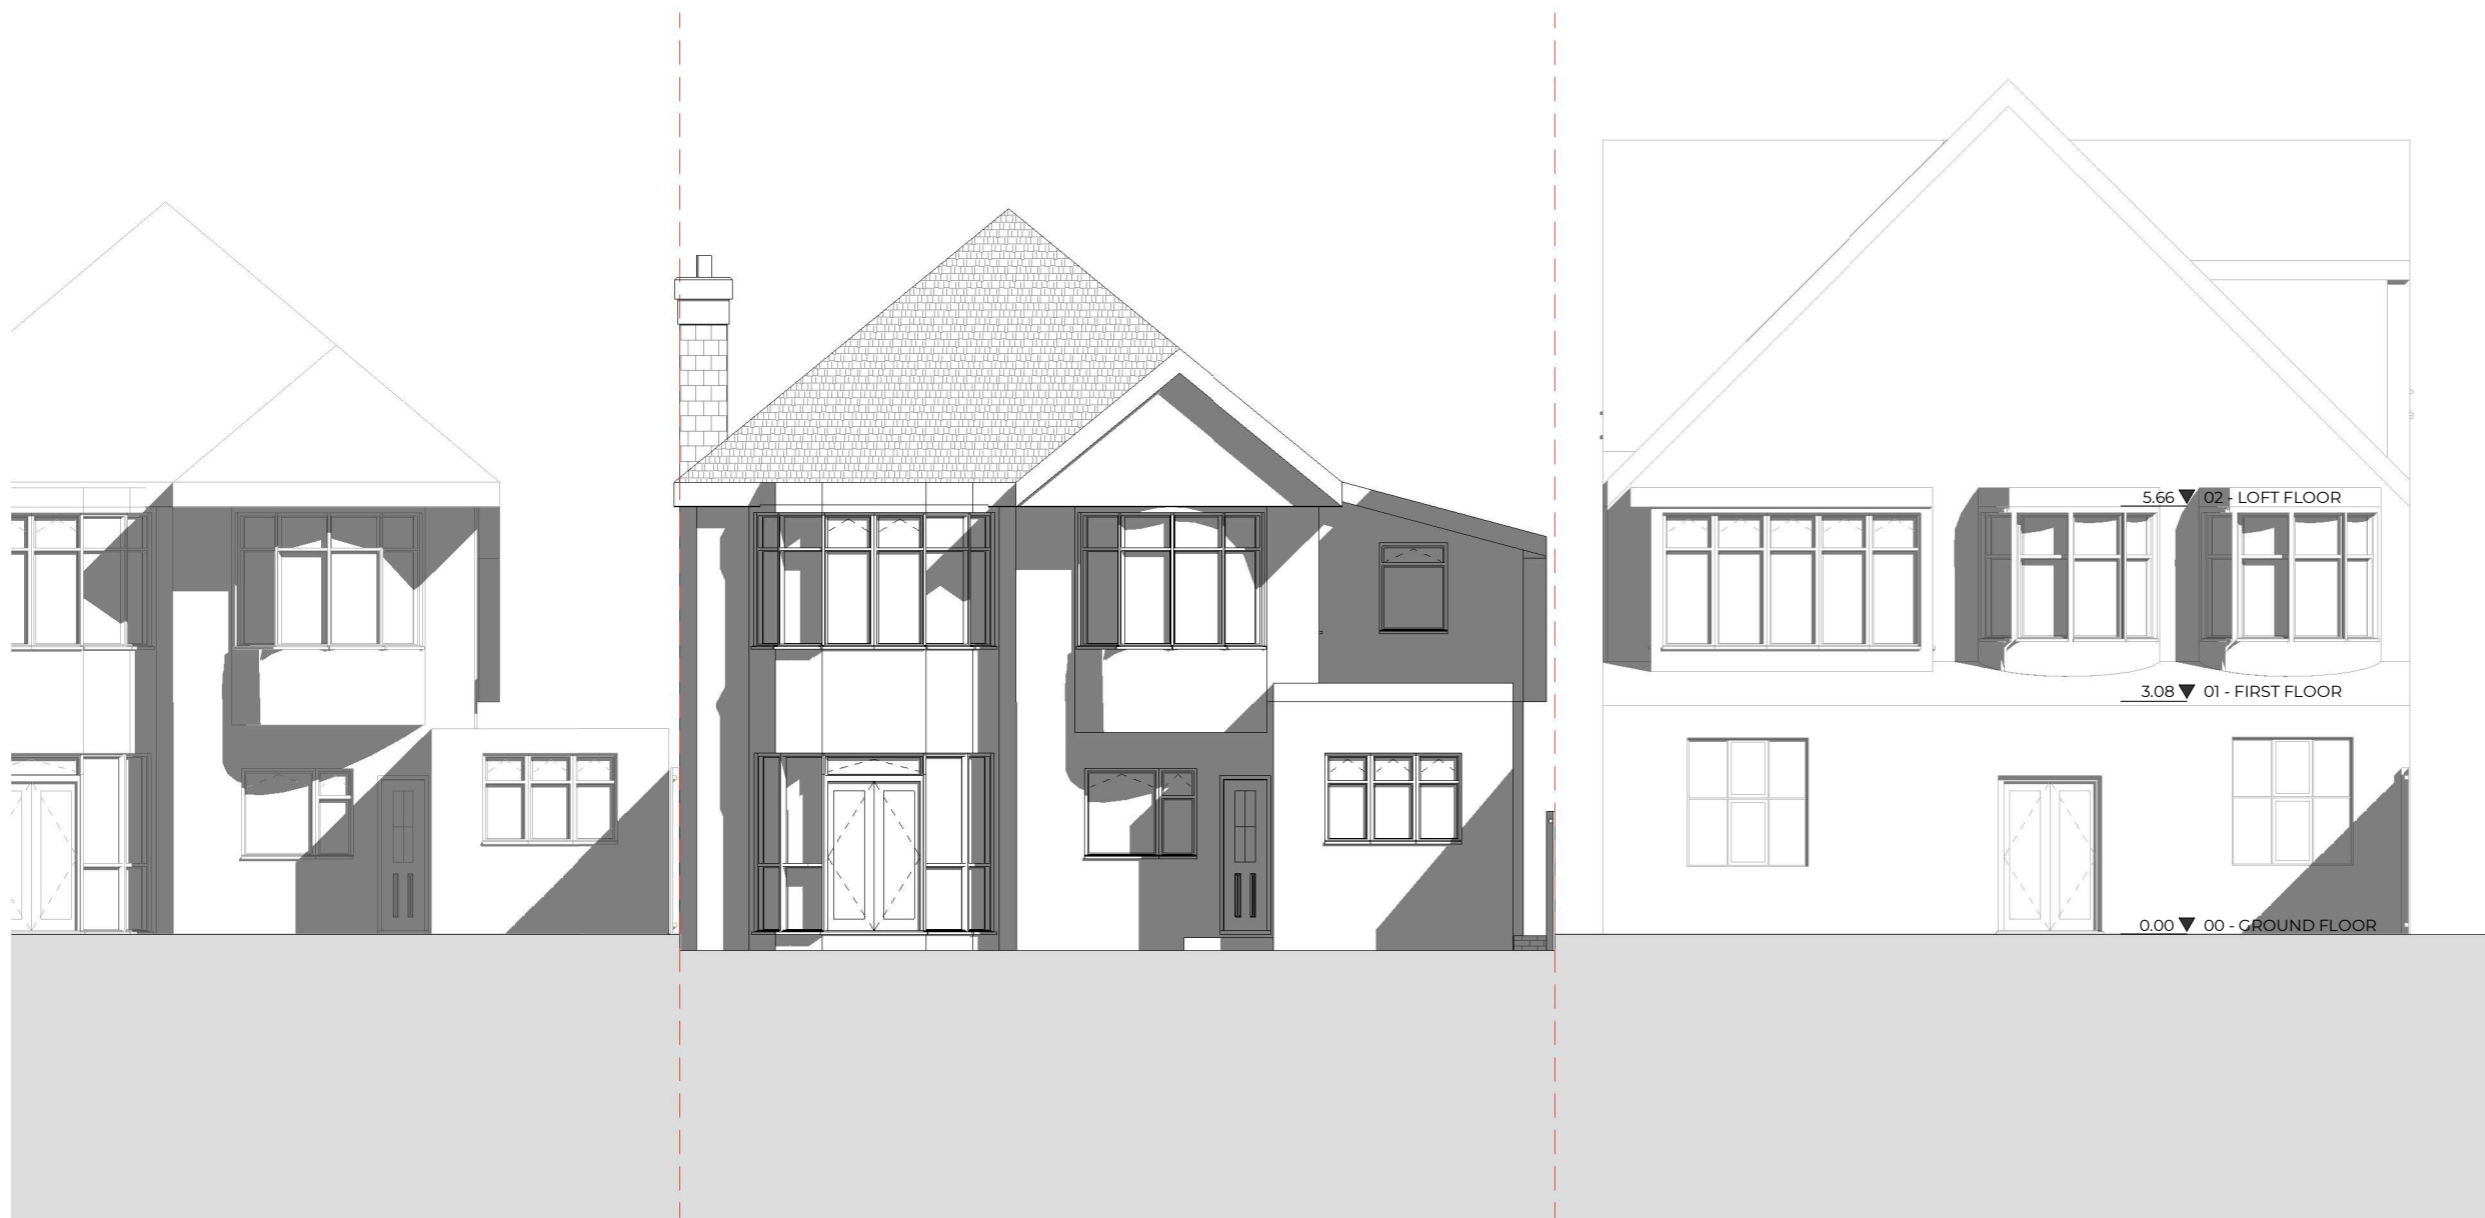

Rev No.	Date	Description
---------	------	-------------

Notes:

Any inaccuracies or errors to be reported to the architect/surveyor immediately and prior to any work commencing. All dimensions to be verified on site. All work to comply with British Standards Code of practice. All external surfaces and materials to match existing. This drawing and all information provided within it is the copyright of UPP Consultants Ltd. and reproduction without prior consent is strictly forbidden.

Dwg No	Drawn
019HI-A-06-002	UPP

Drawing	Checked
Existing Northwest Elevation	UPP

Scale	Issue Date
1:100 @ A3	24.04.2021

0 5m

Project Address
19 Highfield Gardens London NW11 9HD

Client	Status
Josh Moore	For Planning

www.upp-planning.co.uk
info@upp-planning.co.uk
0208 202 9996
74 Brent St, Hendon,
London NW4 2ES



Key

- — — — — Boundary Line
- - - - - Demolished



Rev No.	Date	Description
---------	------	-------------

Notes:

Any inaccuracies or errors to be reported to the architect/surveyor immediately and prior to any work commencing. All dimensions to be verified on site. All work to comply with British Standards Code of practice. All external surfaces and materials to match existing. This drawing and all information provided within it is the copyright of UPP Consultants Ltd. and reproduction without prior consent is strictly forbidden.

Dwg No	Drawn
019HI-A-06-003	UPP

Drawing	Checked
Existing Northeast Elevation	UPP

Scale	Issue Date
1:100 @ A3	24.04.2021



Project Address
19 Highfield Gardens London NW11 9HD


Client	Status
Josh Moore	For Planning

www.upp-planning.co.uk
info@upp-planning.co.uk
0208 202 9996
74 Brent St, Hendon,
London NW4 2ES



Key

- — — — — Boundary Line
- - - - - Demolished

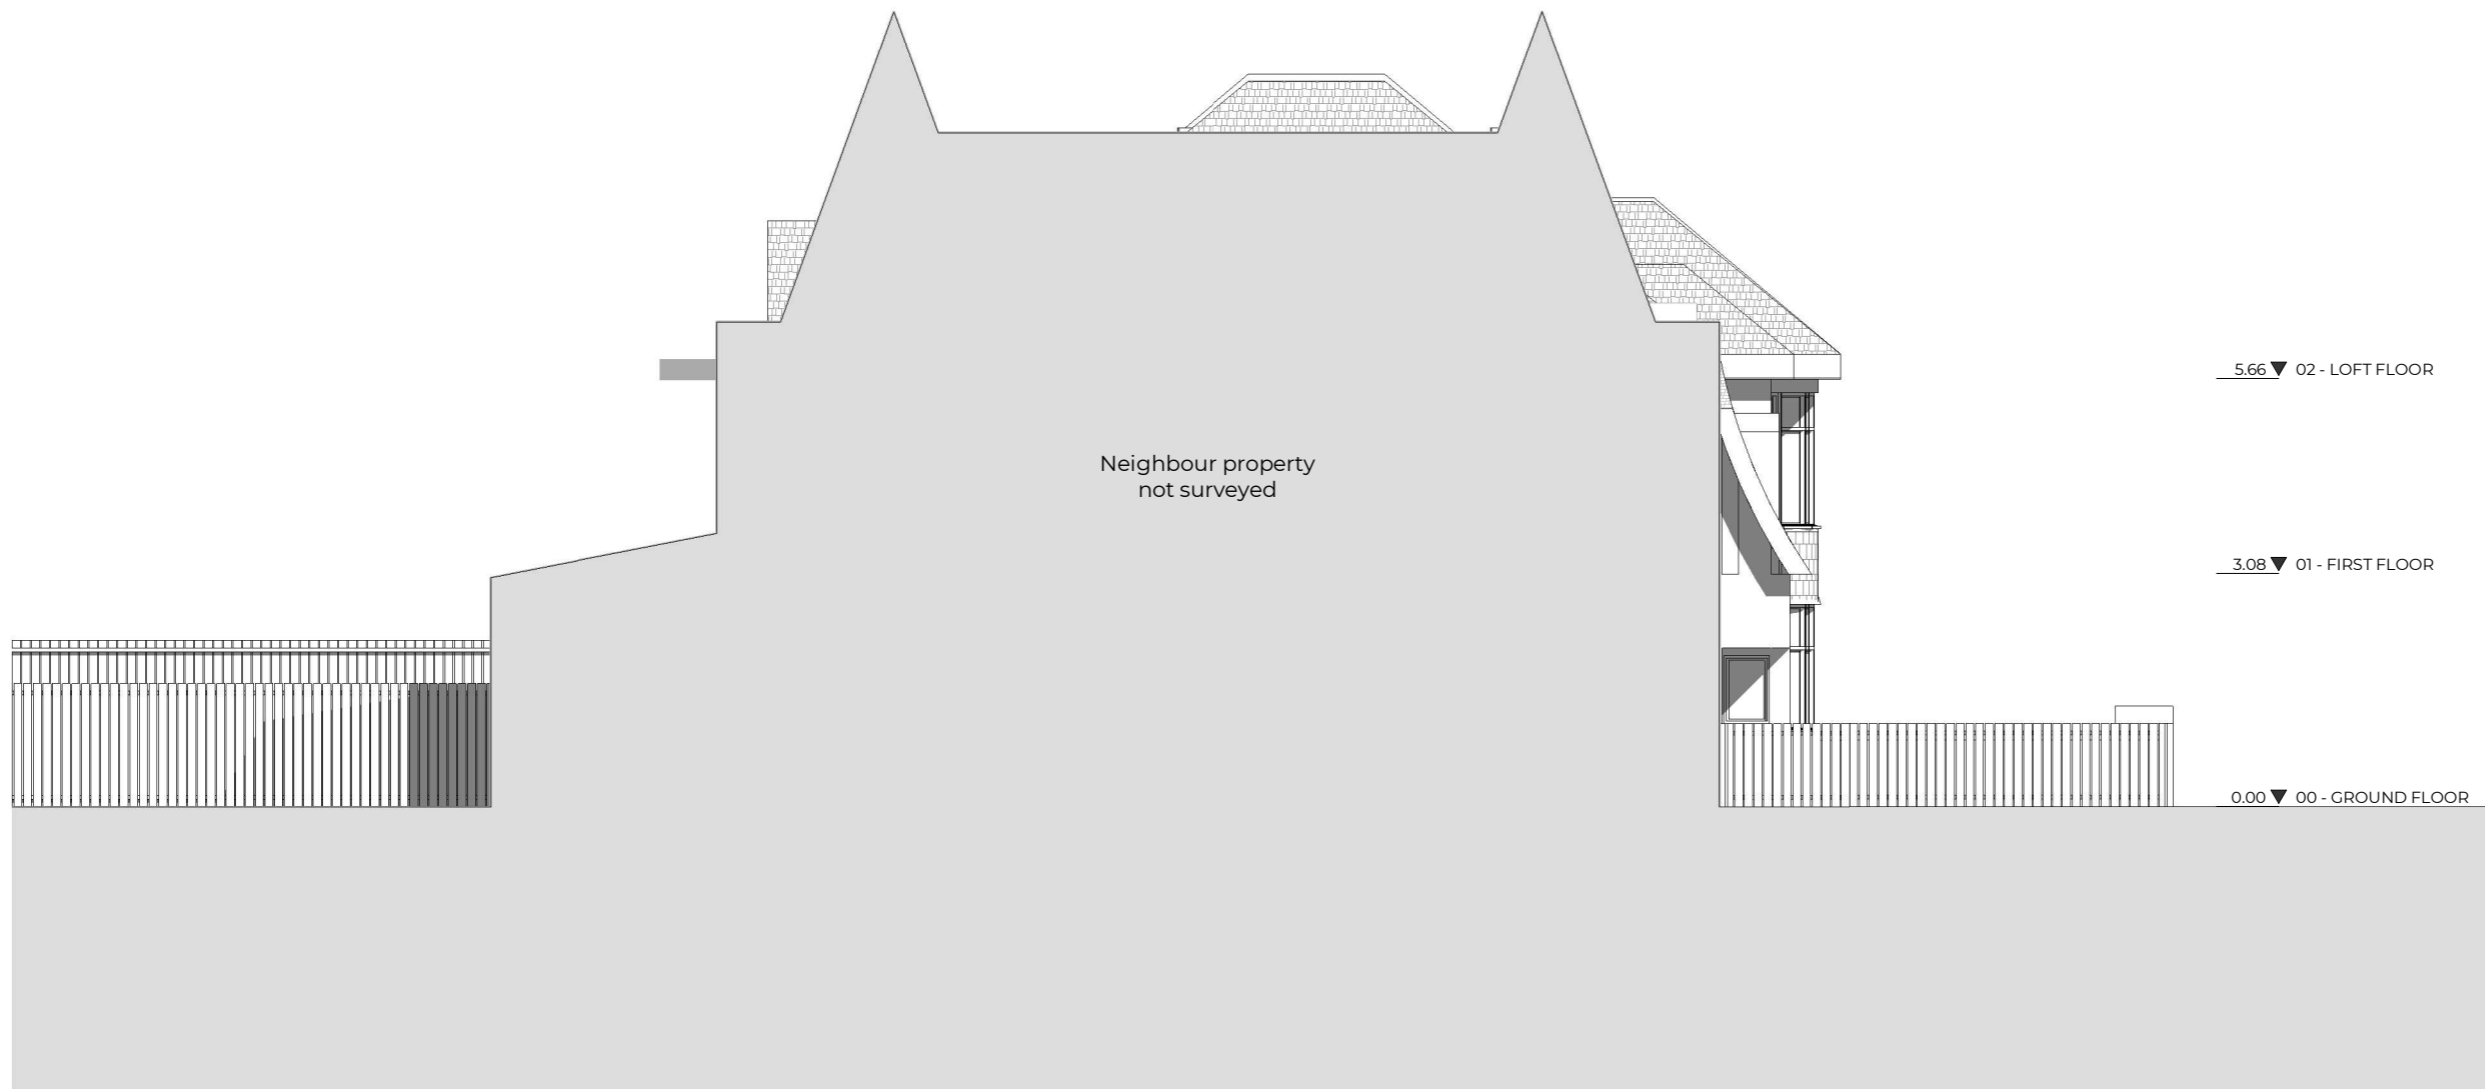

Neighbour property
not surveyed

5.66 ▼ 02 - LOFT FLOOR

3.08 ▼ 01 - FIRST FLOOR

0.00 ▼ 00 - GROUND FLOOR


Rev No.	Date	Description
---------	------	-------------

Notes:
Any inaccuracies or errors to be reported to the architect/surveyor immediately and prior to any work commencing. All dimensions to be verified on site. All work to comply with British Standards Code of practice. All external surfaces and materials to match existing. This drawing and all information provided within it is the copyright of UPP Consultants Ltd. and reproduction without prior consent is strictly forbidden.

Dwg No	Drawn
019HI-A-06-004	UPP

Drawing	Checked
Existing Southwest Elevation	UPP

Scale	Issue Date
1:100 @ A3	24.04.2021

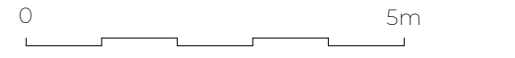

Project Address
19 Highfield Gardens London NW11 9HD

Client	Status
Josh Moore	For Planning

www.upp-planning.co.uk
info@upp-planning.co.uk
0208 202 9996
74 Brent St, Hendon,
London NW4 2ES

