



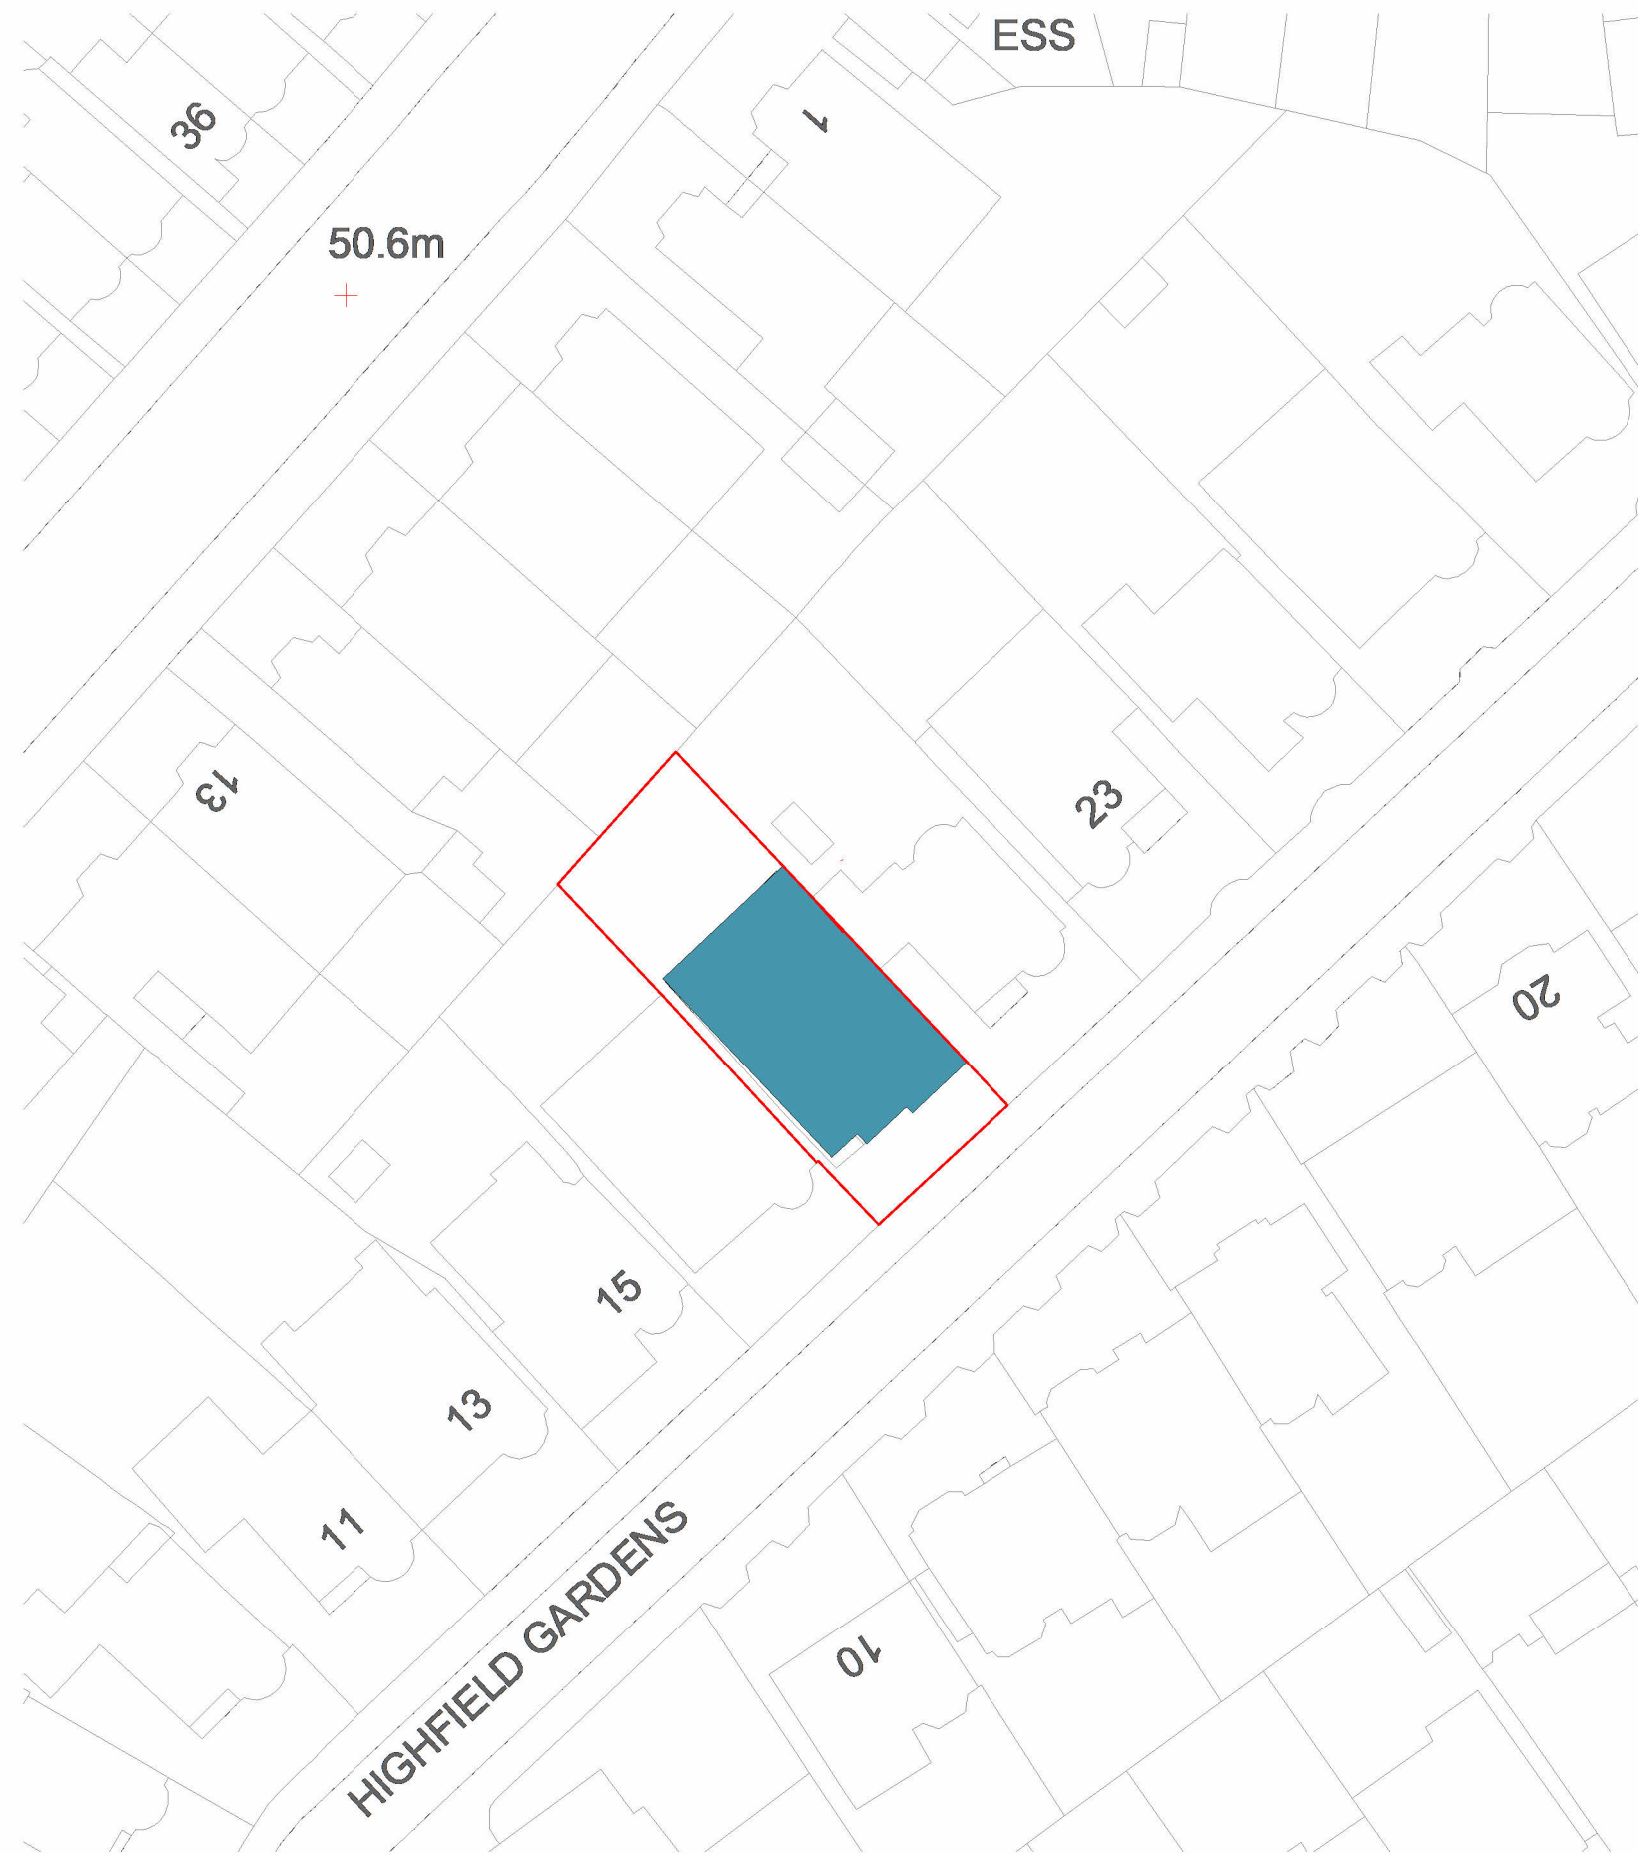

Location Plan
1:1250

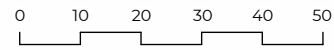

Proposed site plan
1:500



Schedule of Areas

Total Site Area	383.13 s.q.m.	
Existing Residential	243.93 s.q.m.	Existing Non-Residential 0.00 s.q.m.
Residential area lost by change of use or demolition	0.00 s.q.m.	Non Residential area lost by change of use or demolition 0.00 s.q.m.
Proposed Residential	391.88 s.q.m.	Proposed Non-Residential 0.00 s.q.m.
Net additional area	147.95 s.q.m.	


Rev No.	Date	Description
---------	------	-------------

Notes:
Any inaccuracies or errors to be reported to the architect/surveyor immediately and prior to any work commencing. All dimensions to be verified on site. All work to comply with British Standards Code of practice. All external surfaces and materials to match existing. This drawing and all information provided within it is the copyright of UPP Consultants Ltd. and reproduction without prior consent is strictly forbidden.

Dwg No	019HI-A-01-001	Drawn	CV
--------	----------------	-------	----


Drawing	Location Plan	Checked	EA
---------	---------------	---------	----

Scale	Como se indica @ A3	Issue Date	12.01.2023
-------	---------------------	------------	------------

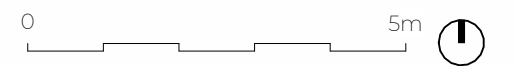


Project Address
19 Highfield Gardens London NW11 9HD

Client	Josh Moore	Status	For Planning
--------	------------	--------	--------------

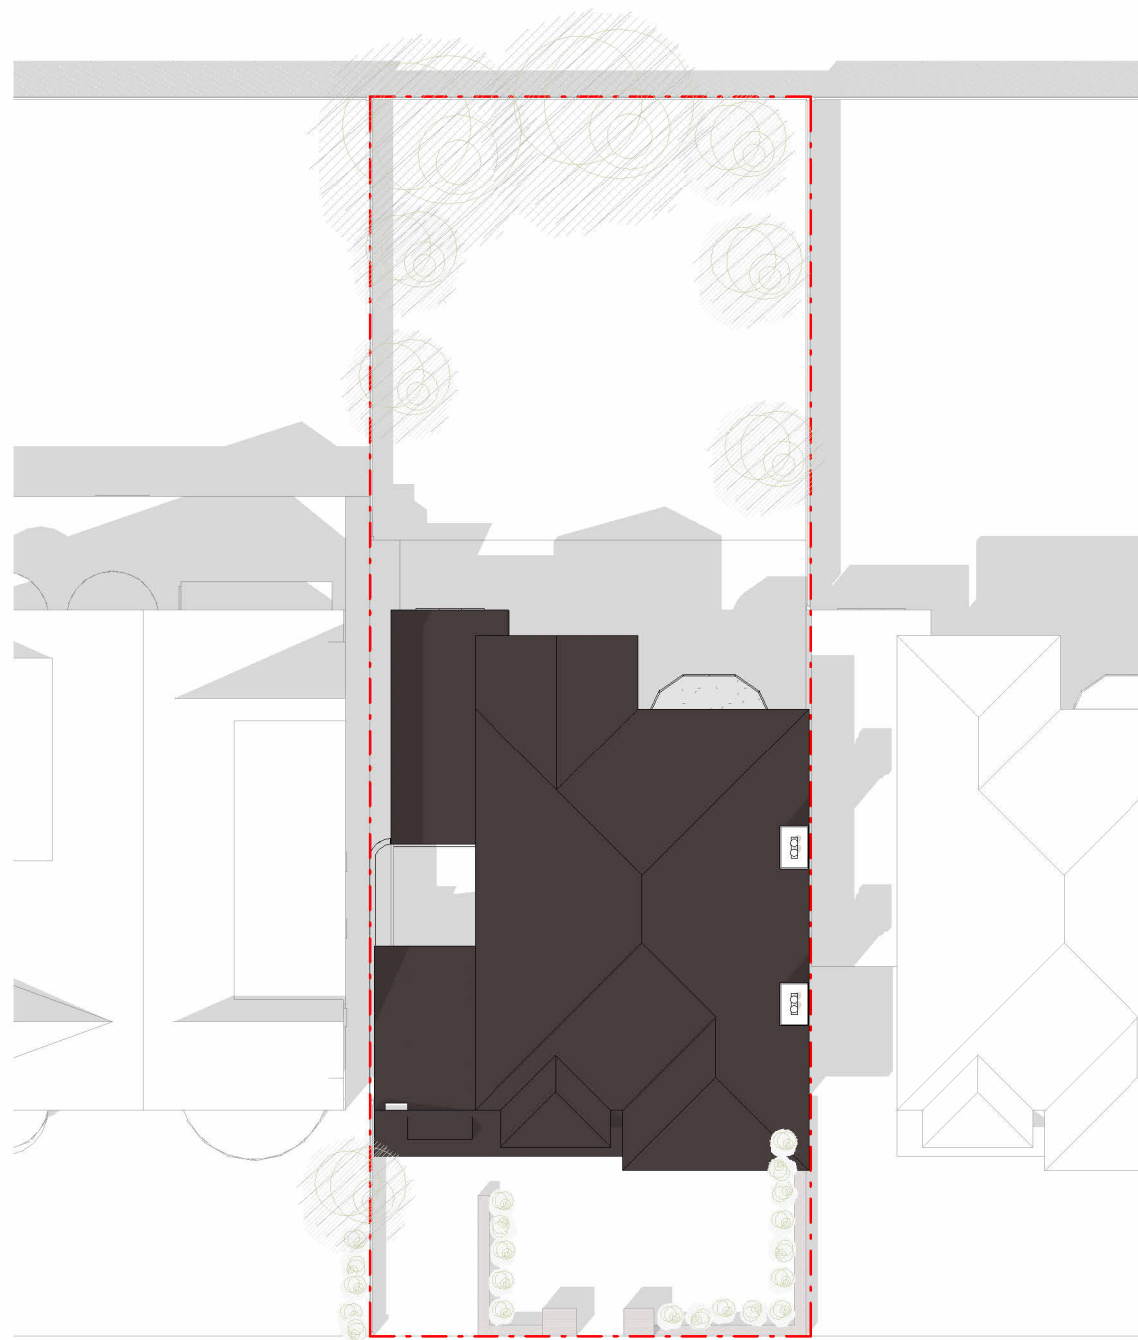

EXISTING BLOCK PLAN

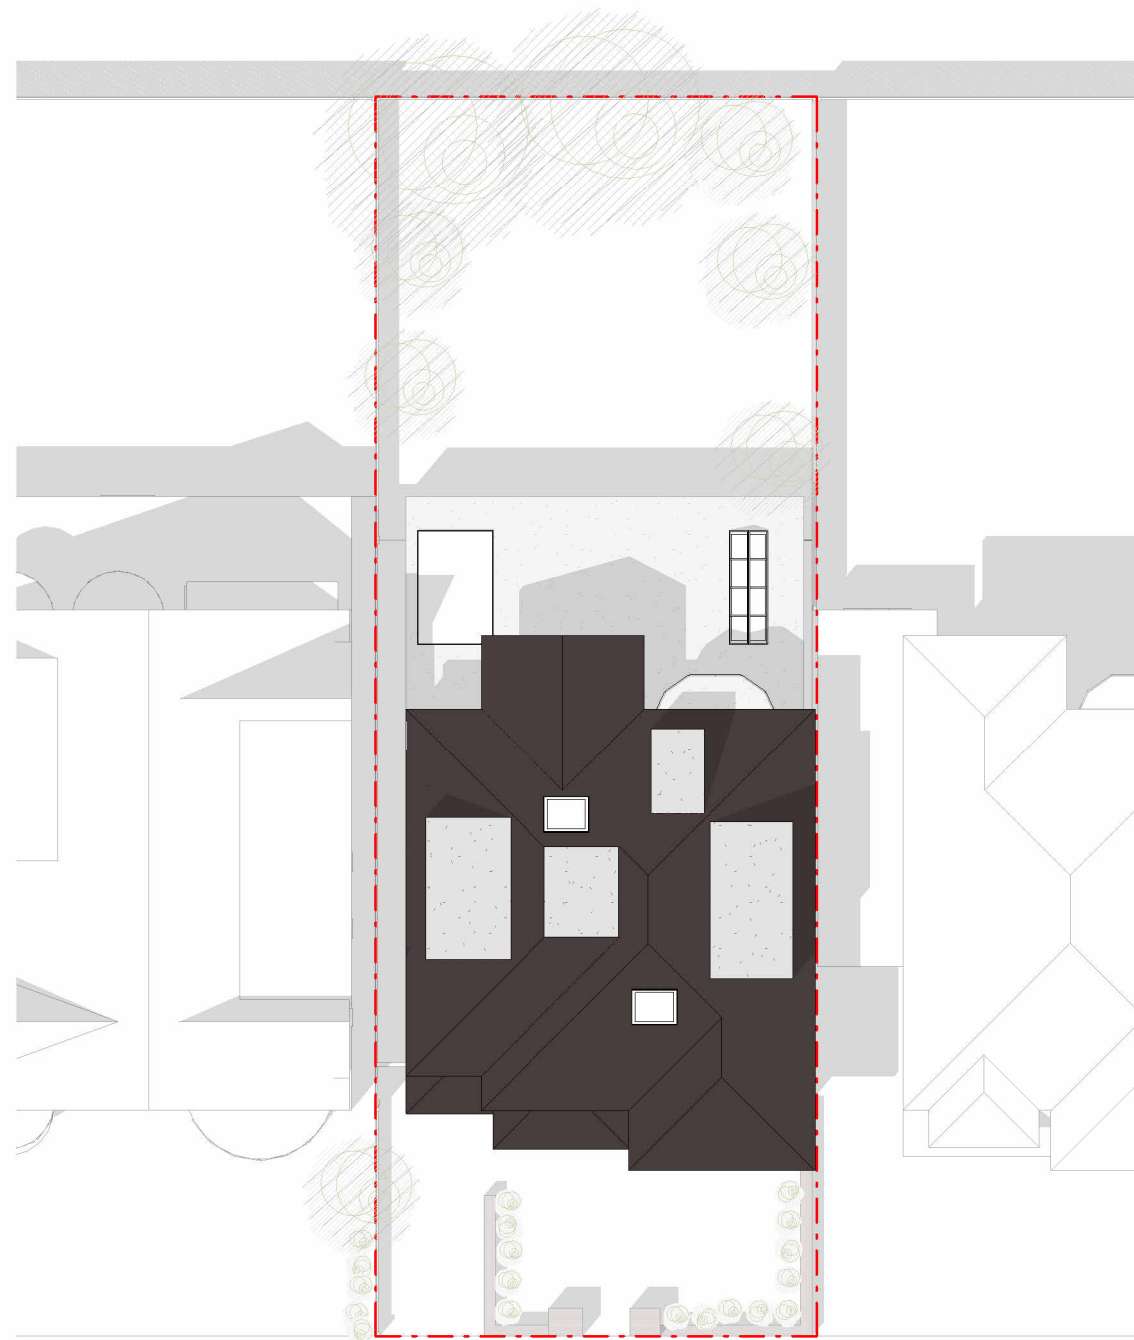

PROPOSED BLOCK PLAN


Rev No.	Date	Description
A		Revision A

Notes:
 Any inaccuracies or errors to be reported to the architect/surveyor immediately and prior to any work commencing. All dimensions to be verified on site. All work to comply with British Standards Code of practice. All external surfaces and materials to match existing. This drawing and all information provided within it is the copyright of UPP Consultants Ltd. and reproduction without prior consent is strictly forbidden.

Dwg No
019HI-A-01-002 Drawn
 CV

Drawing
Block plans Checked
 EA

Scale
1:200 @ A3 Issue Date
12.01.2023

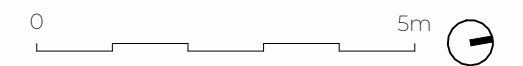

Project Address
19 Highfield Gardens London NW11 9HD

Client
Josh Moore Status
For Planning

www.upp-planning.co.uk
 info@upp-planning.co.uk
 0208 202 9996
 Atrium, Stables Market,
 Chalk Farm Road, London,
 NW1 8AH





B Revision B
 A Revision A

Rev No.	Date	Description
---------	------	-------------

Notes:
 Any inaccuracies or errors to be reported to the architect/surveyor immediately and prior to any work commencing. All dimensions to be verified on site. All work to comply with British Standards Code of practice. All external surfaces and materials to match existing. This drawing and all information provided within it is the copyright of UPP Consultants Ltd. and reproduction without prior consent is strictly forbidden.


Dwg No 019HI-A-02-101	Drawn CV
---------------------------------	--------------------

Drawing Proposed Front Visualization	Checked EA
--	----------------------

Scale @ A3	Issue Date 12.01.2023
----------------------	---------------------------------

Project Address
19 Highfield Gardens London NW11 9HD

Client Josh Moore	Status For Planning
-----------------------------	-------------------------------

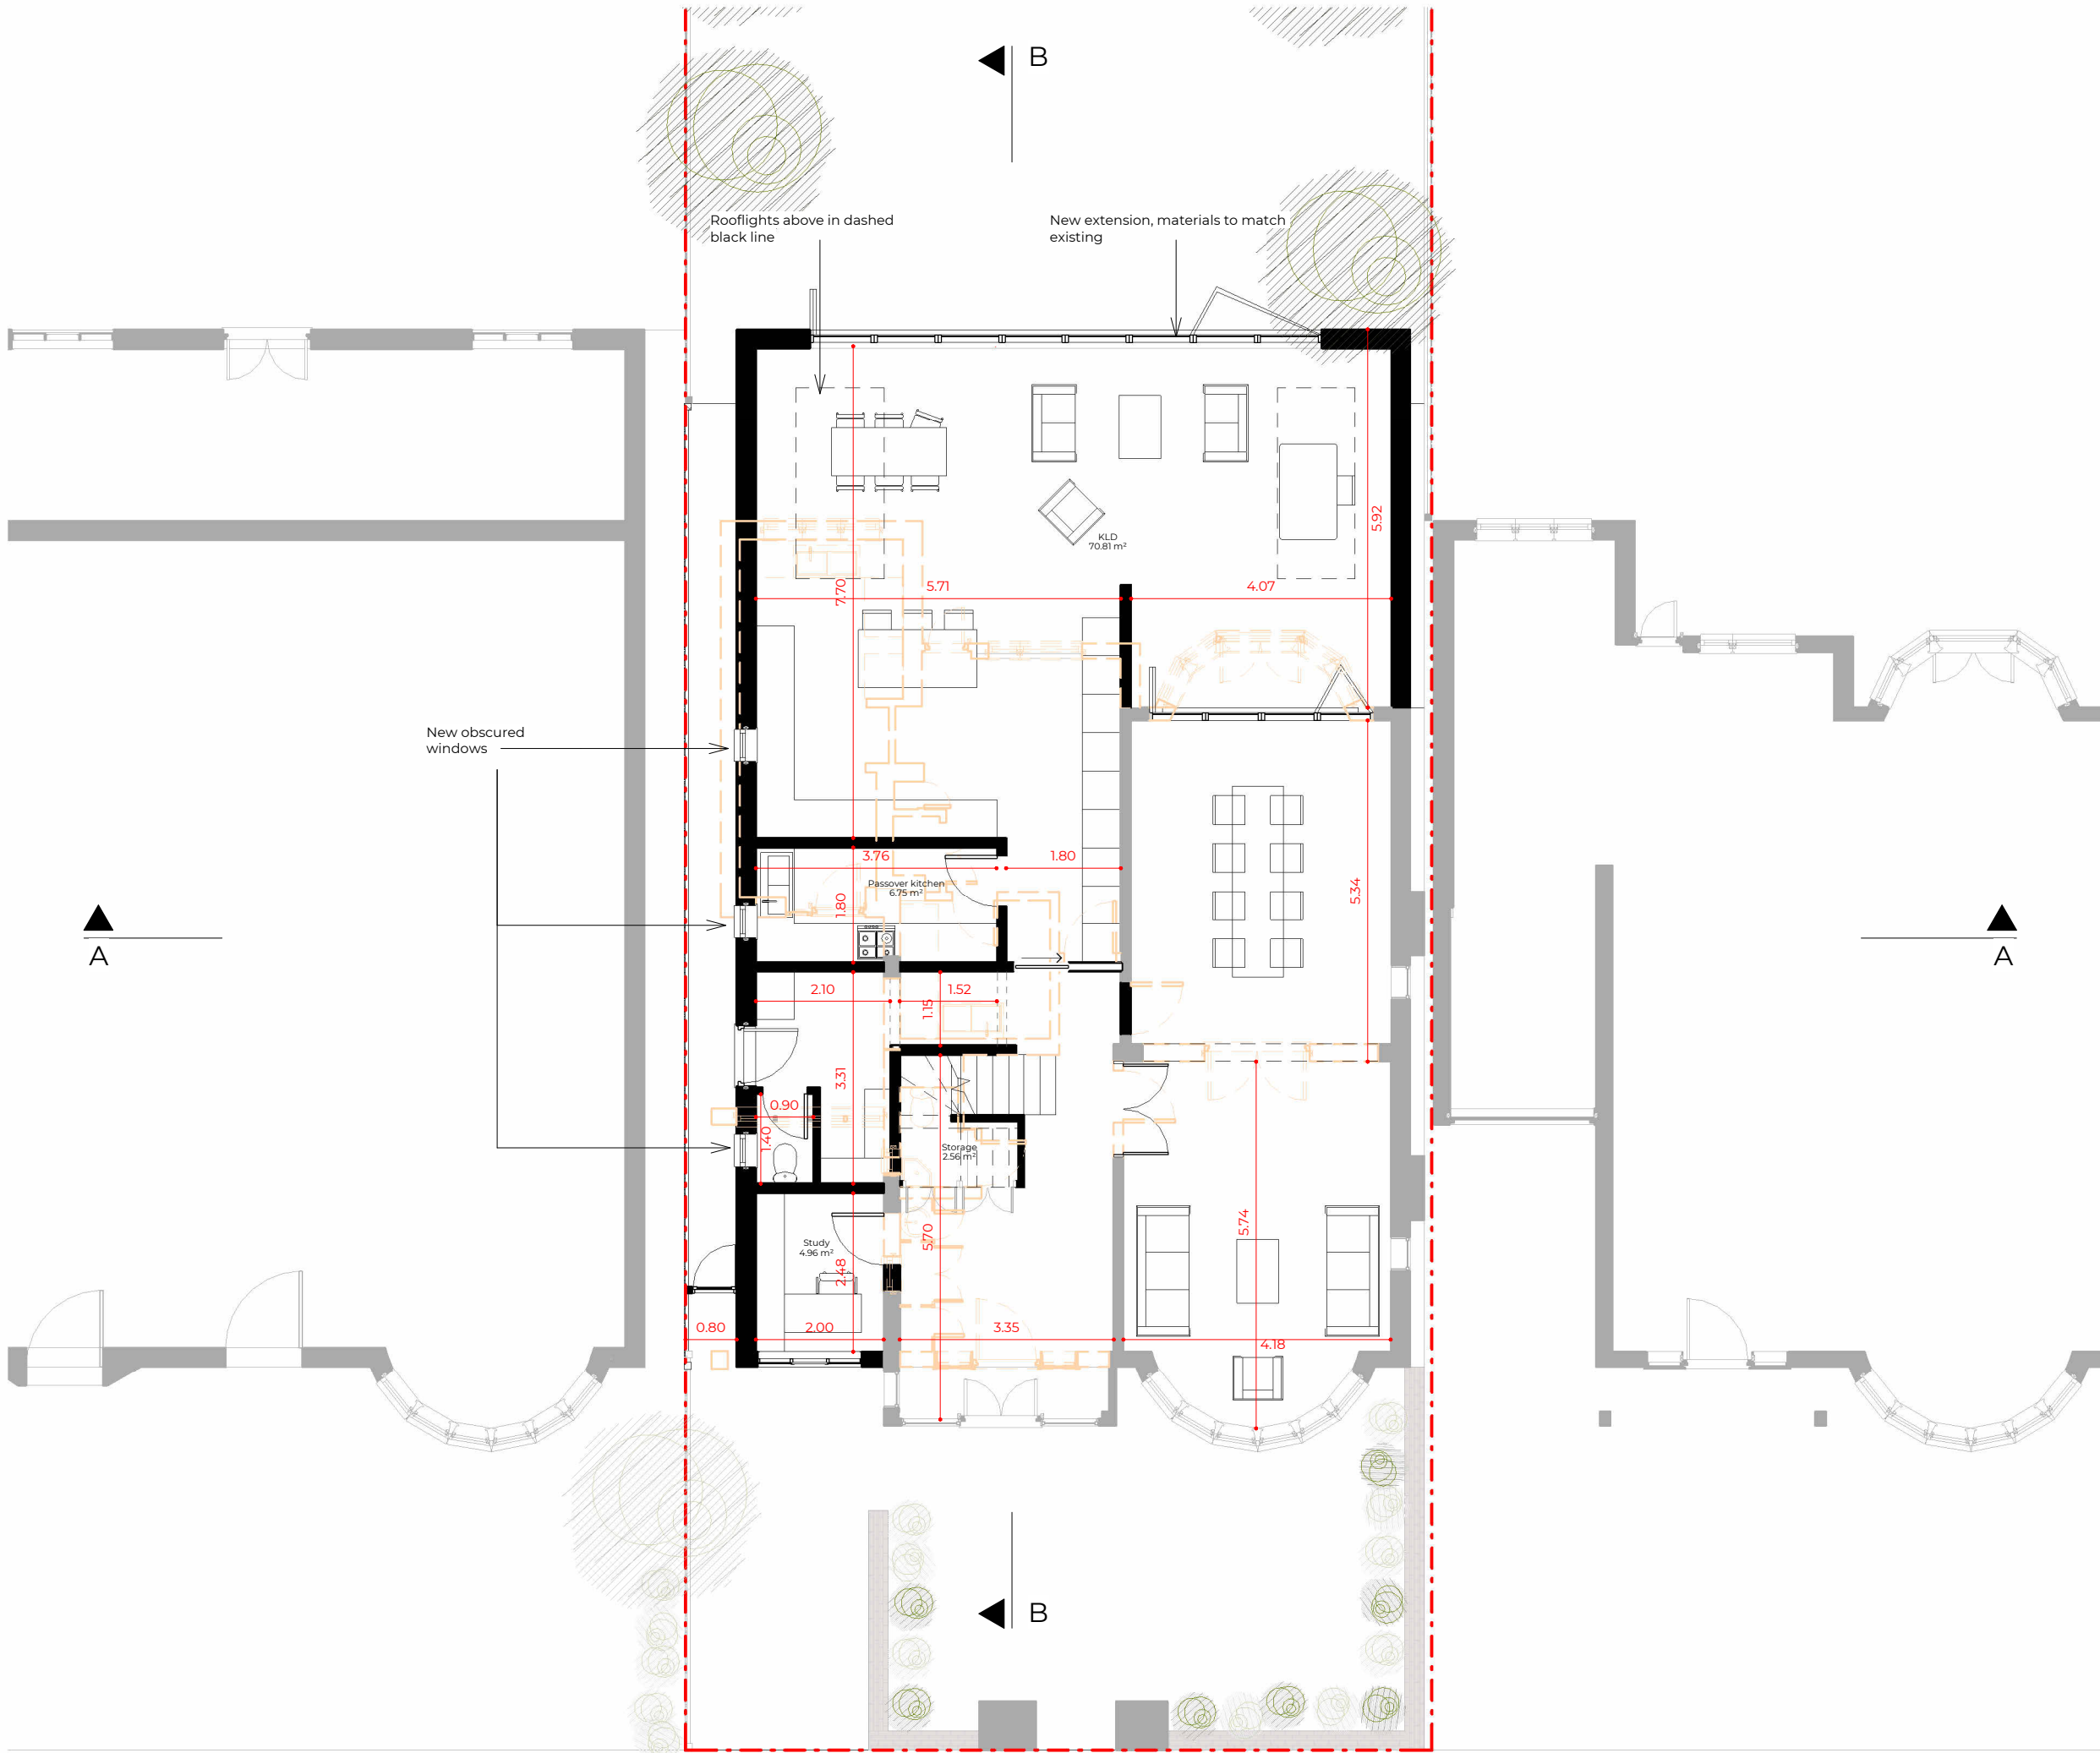

EXTENDED AREAS	
Floor	Area
Ground Floor	42.26 m ²
Ground Floor	13.56 m ²
First Floor	7.18 m ²
Loft floor	83.59 m ²
	146.59 m ²

D	Revision D
C	Revision C
B	Revision B
A	Revision A

Rev No.	Date	Description


Notes:

Any inaccuracies or errors to be reported to the architect/surveyor immediately and prior to any work commencing. All dimensions to be verified on site. All work to comply with British Standards Code of practice. All external surfaces and materials to match existing. This drawing and all information provided within it is the copyright of UPP Consultants Ltd. and reproduction without prior consent is strictly forbidden.

Dwg No 019HI-A-03-101 Drawn CV

Drawing Proposed Ground Floor Plan Checked EA

Scale 1:100 @ A3 Issue Date 12.01.2023

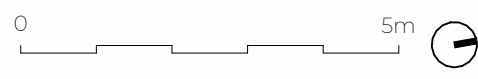

Project Address 19 Highfield Gardens London NW11 9HD

Client Josh Moore Status For Planning



E	Revision E
D	Revision D
C	Revision C
B	Revision B
A	Revision A


Rev No.	Date	Description
---------	------	-------------

Notes:
 Any inaccuracies or errors to be reported to the architect/surveyor immediately and prior to any work commencing. All dimensions to be verified on site. All work to comply with British Standards Code of practice. All external surfaces and materials to match existing. This drawing and all information provided within it is the copyright of UPP Consultants Ltd. and reproduction without prior consent is strictly forbidden.

Dwg No **019HI-A-03-102** Drawn **CV**


Drawing **Proposed First Floor Plan** Checked **EA**

Scale **1:100 @ A3** Issue Date **12.01.2023**

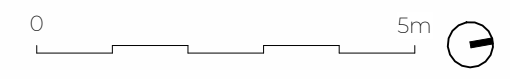

Project Address
19 Highfield Gardens London NW11 9HD

Client **Josh Moore** Status **For Planning**

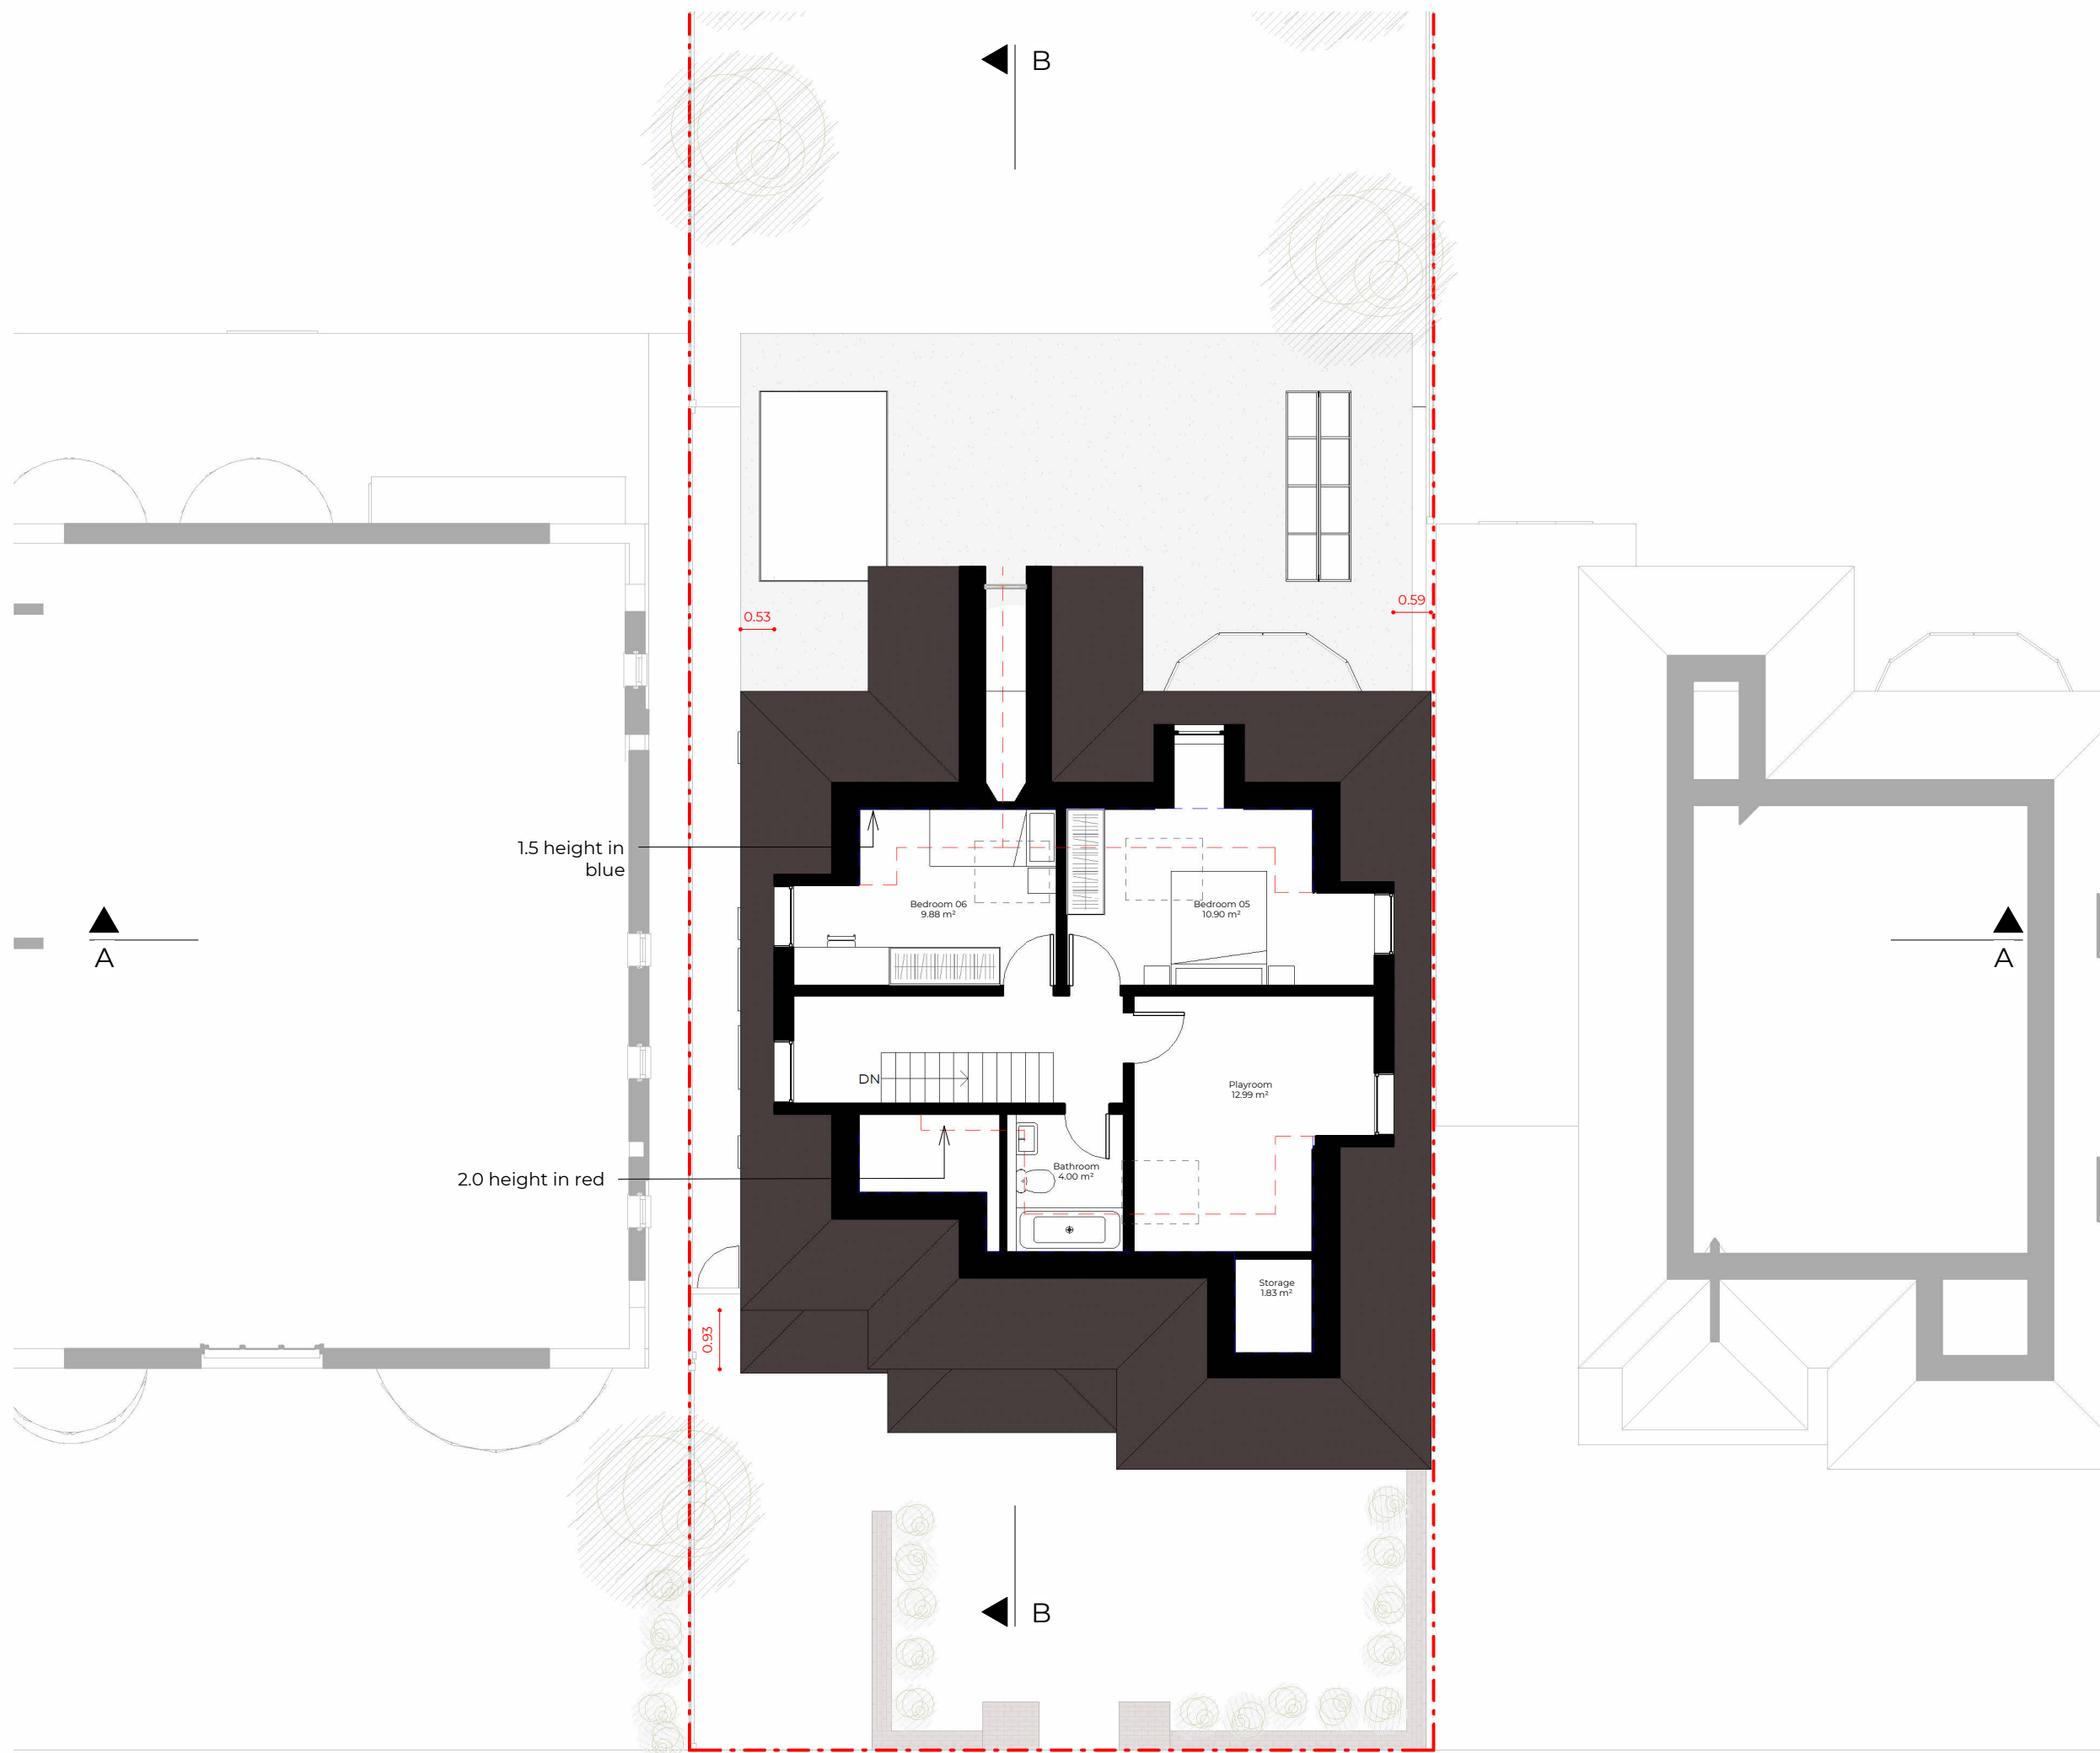

E	Revision E
D	Revision D
C	Revision C
B	Revision B
A	Revision A


Rev No.	Date	Description
---------	------	-------------

Notes:
 Any inaccuracies or errors to be reported to the architect/surveyor immediately and prior to any work commencing. All dimensions to be verified on site. All work to comply with British Standards Code of practice. All external surfaces and materials to match existing. This drawing and all information provided within it is the copyright of UPP Consultants Ltd. and reproduction without prior consent is strictly forbidden.

Dwg No
019HI-A-03-103 Drawn
CV


Drawing
Proposed Loft Floor Plan Checked
EA

Scale
1:100 @ A3 Issue Date
12.01.2023

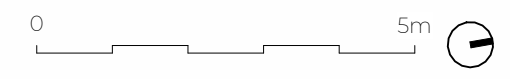

Project Address
19 Highfield Gardens London NW11 9HD

Client
Josh Moore Status
For Planning

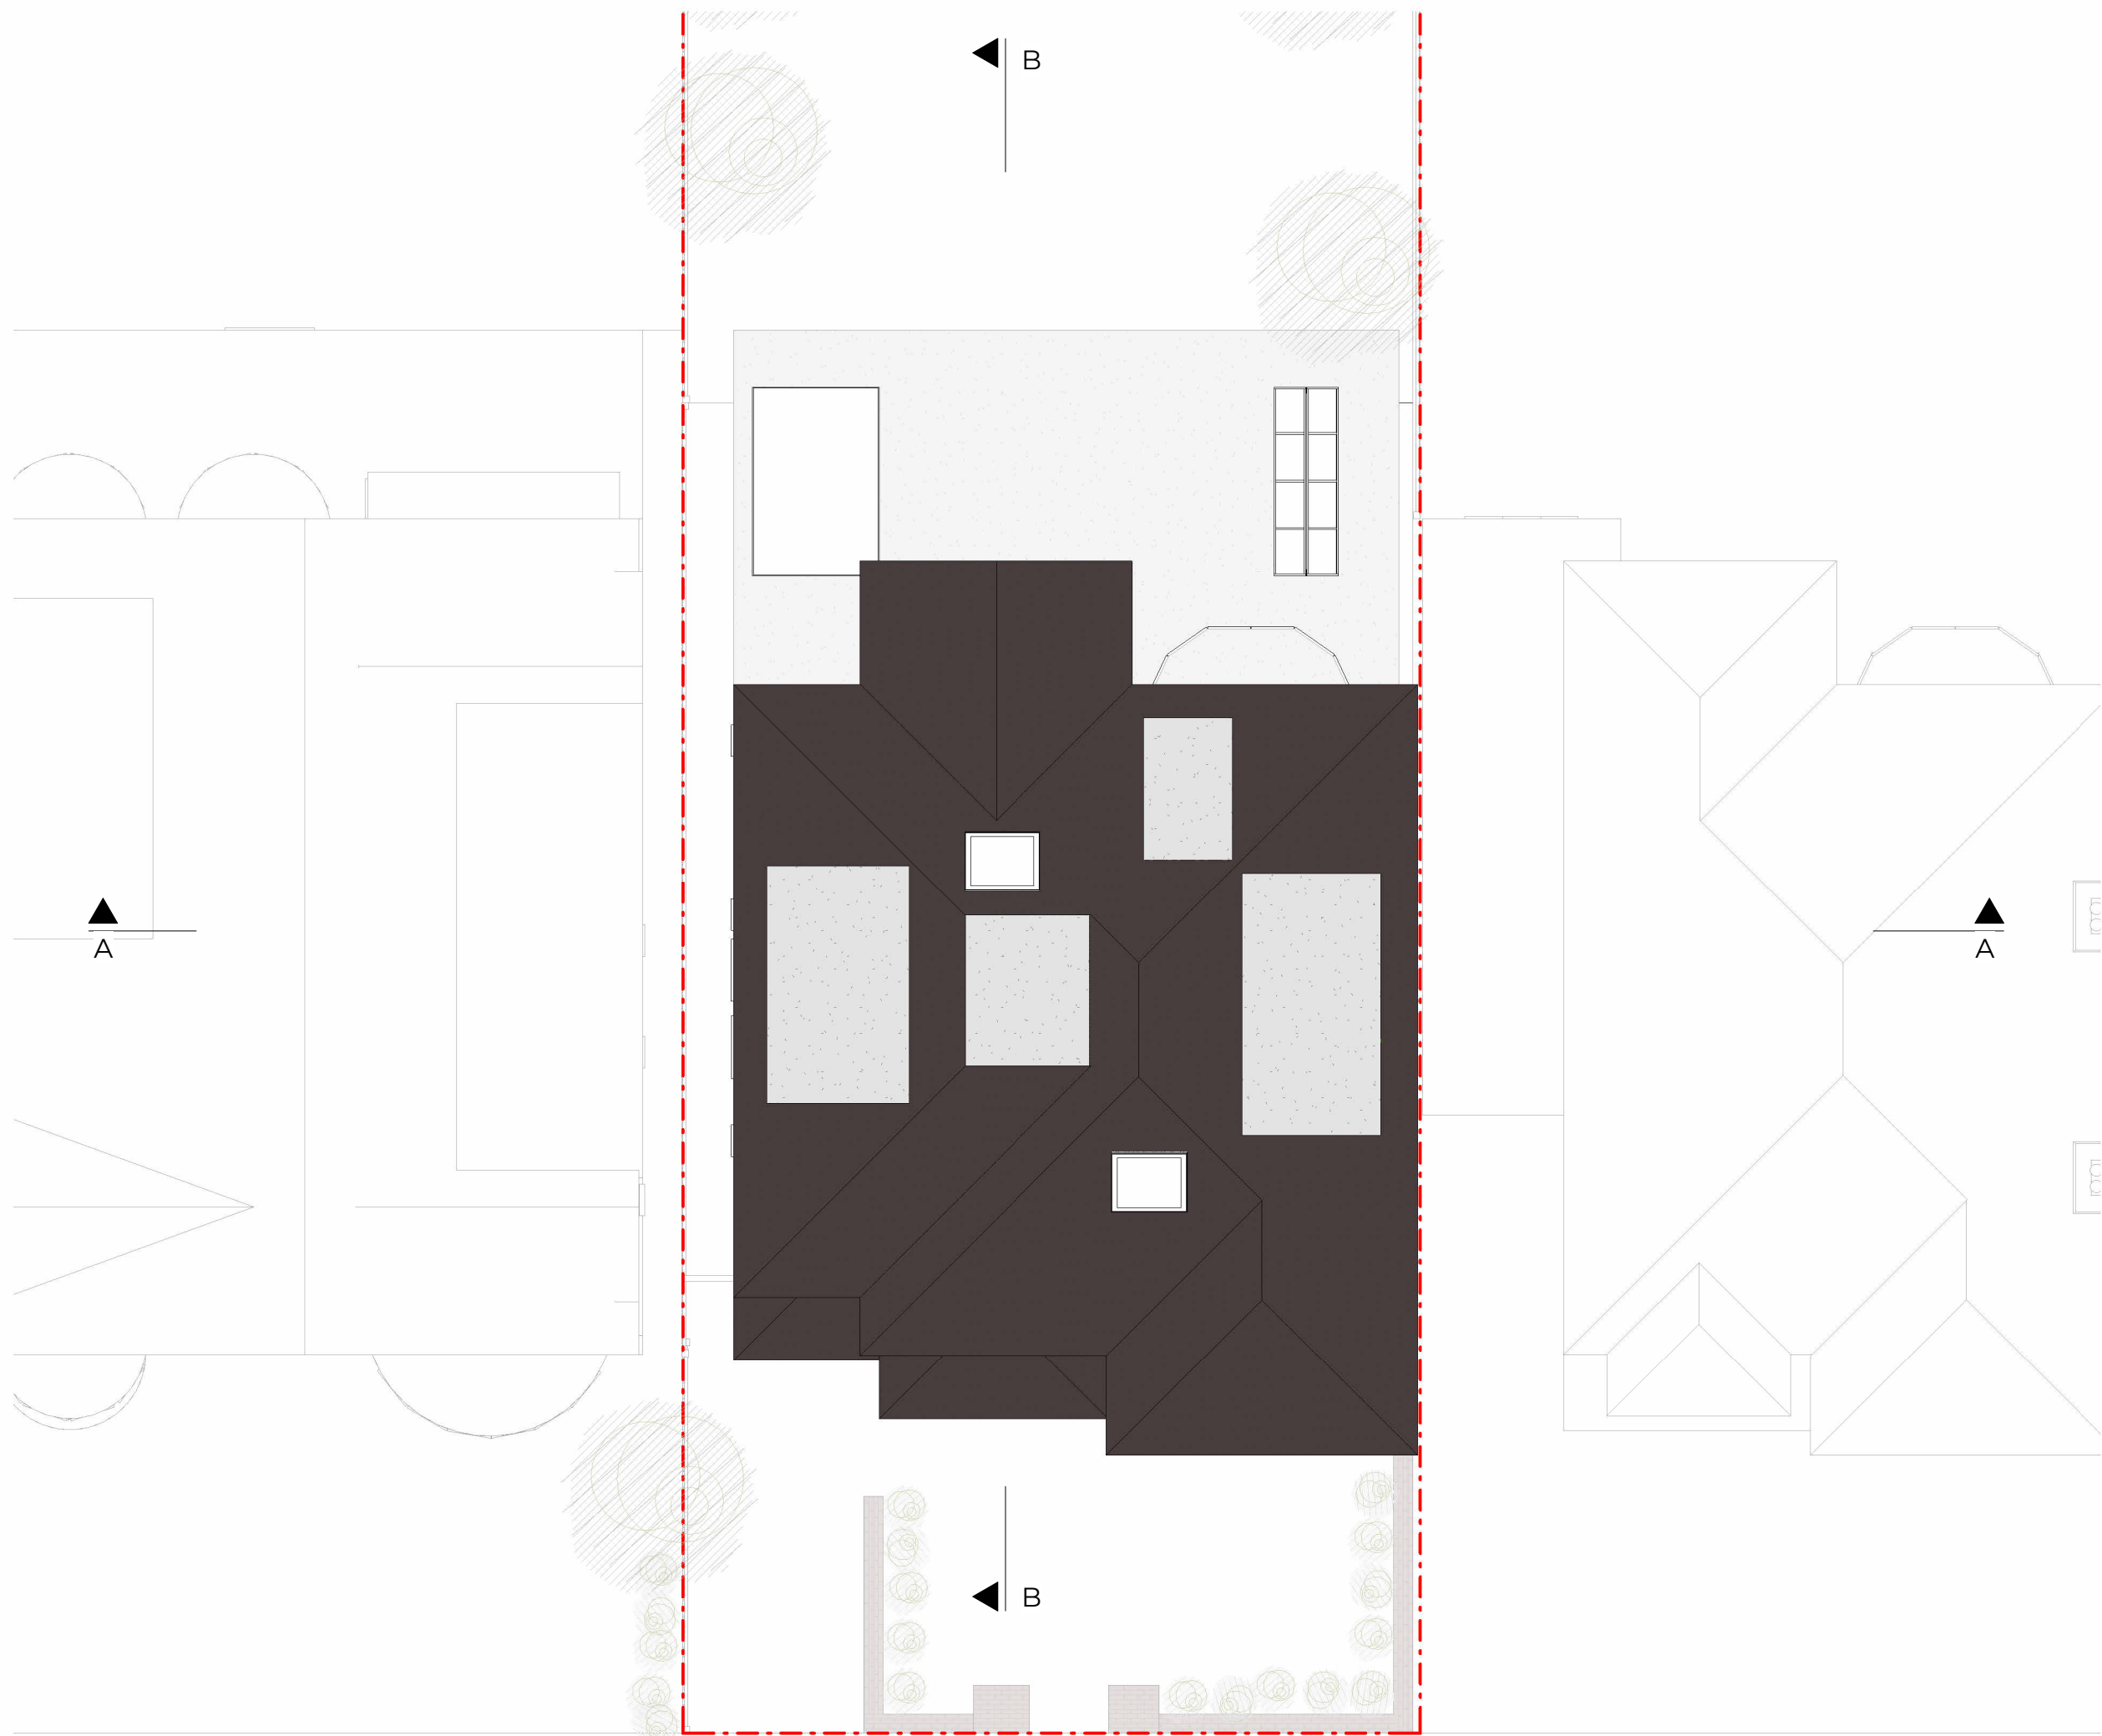

E	Revision E
D	Revision D
C	Revision C
B	Revision B
A	Revision A

Rev No.	Date	Description
---------	------	-------------

Notes:
 Any inaccuracies or errors to be reported to the architect/surveyor immediately and prior to any work commencing. All dimensions to be verified on site. All work to comply with British Standards Code of practice. All external surfaces and materials to match existing. This drawing and all information provided within it is the copyright of UPP Consultants Ltd. and reproduction without prior consent is strictly forbidden.

Dwg No **019HI-A-03-104** Drawn **CV**


Drawing **Proposed Roof Plan** Checked **EA**

Scale **1:100 @ A3** Issue Date **12.01.2023**



Project Address
19 Highfield Gardens London NW11 9HD

Client **Josh Moore** Status **For Planning**

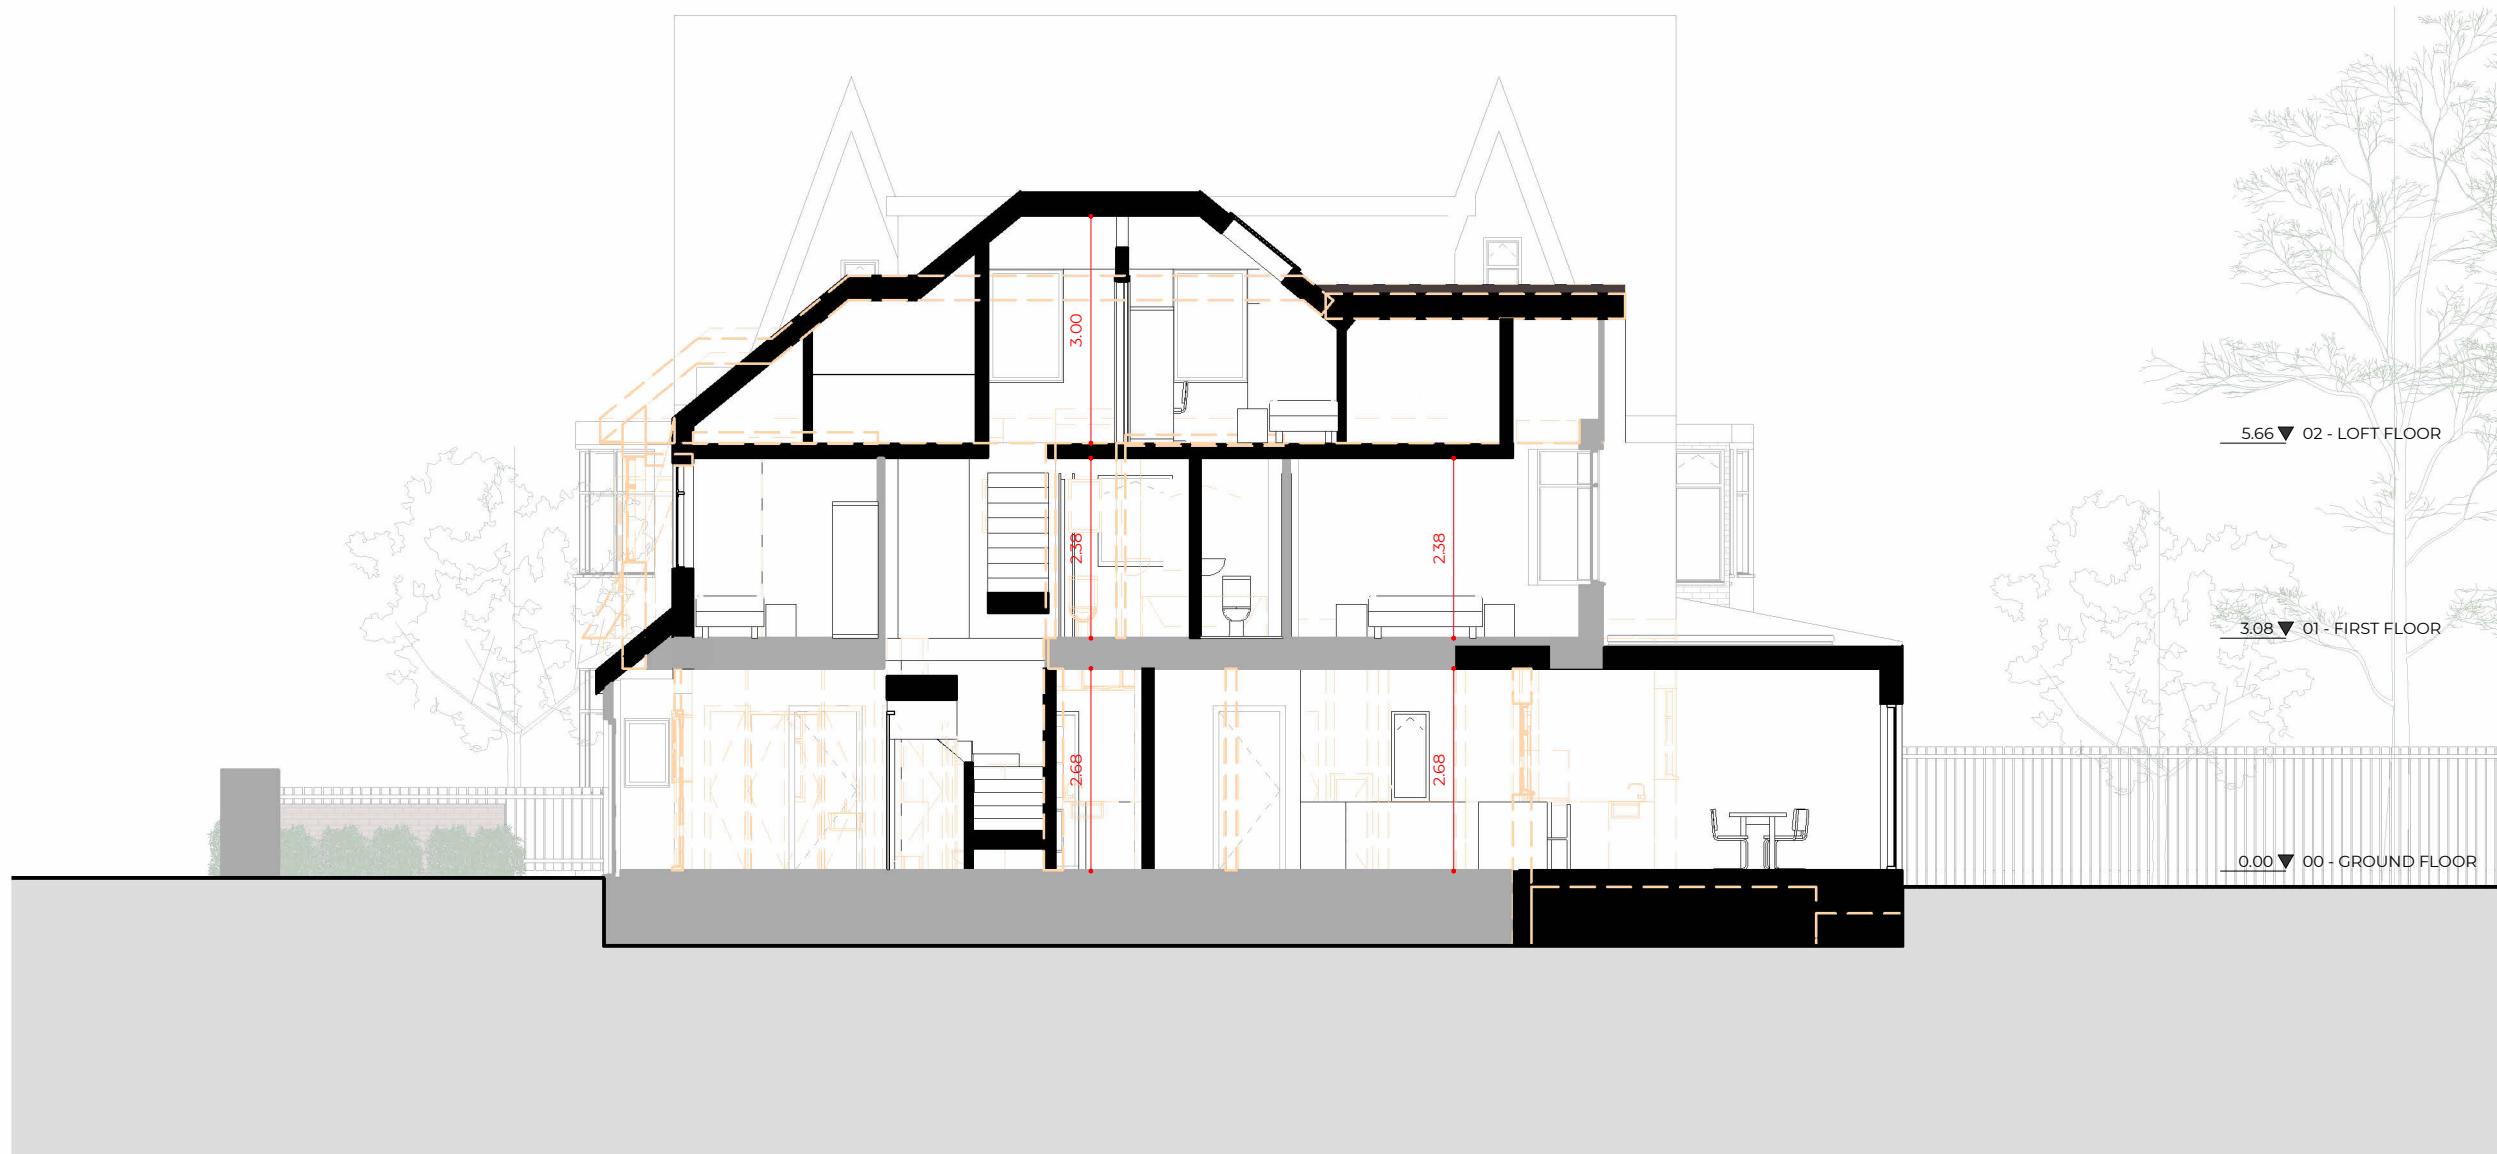


B		Revision B
A		Revision A
Rev No.	Date	Description

Notes:
 Any inaccuracies or errors to be reported to the architect/surveyor immediately and prior to any work commencing. All dimensions to be verified on site. All work to comply with British Standards Code of practice. All external surfaces and materials to match existing. This drawing and all information provided within it is the copyright of UPP Consultants Ltd. and reproduction without prior consent is strictly forbidden.

Dwg No **019HI-A-05-101** Drawn **CV**


Drawing **Proposed Section A-A'** Checked **EA**

Scale **1:100 @ A3** Issue Date **12.01.2023**

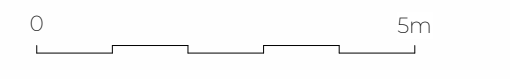

Project Address
19 Highfield Gardens London NW11 9HD

Client **Josh Moore** Status **For Planning**

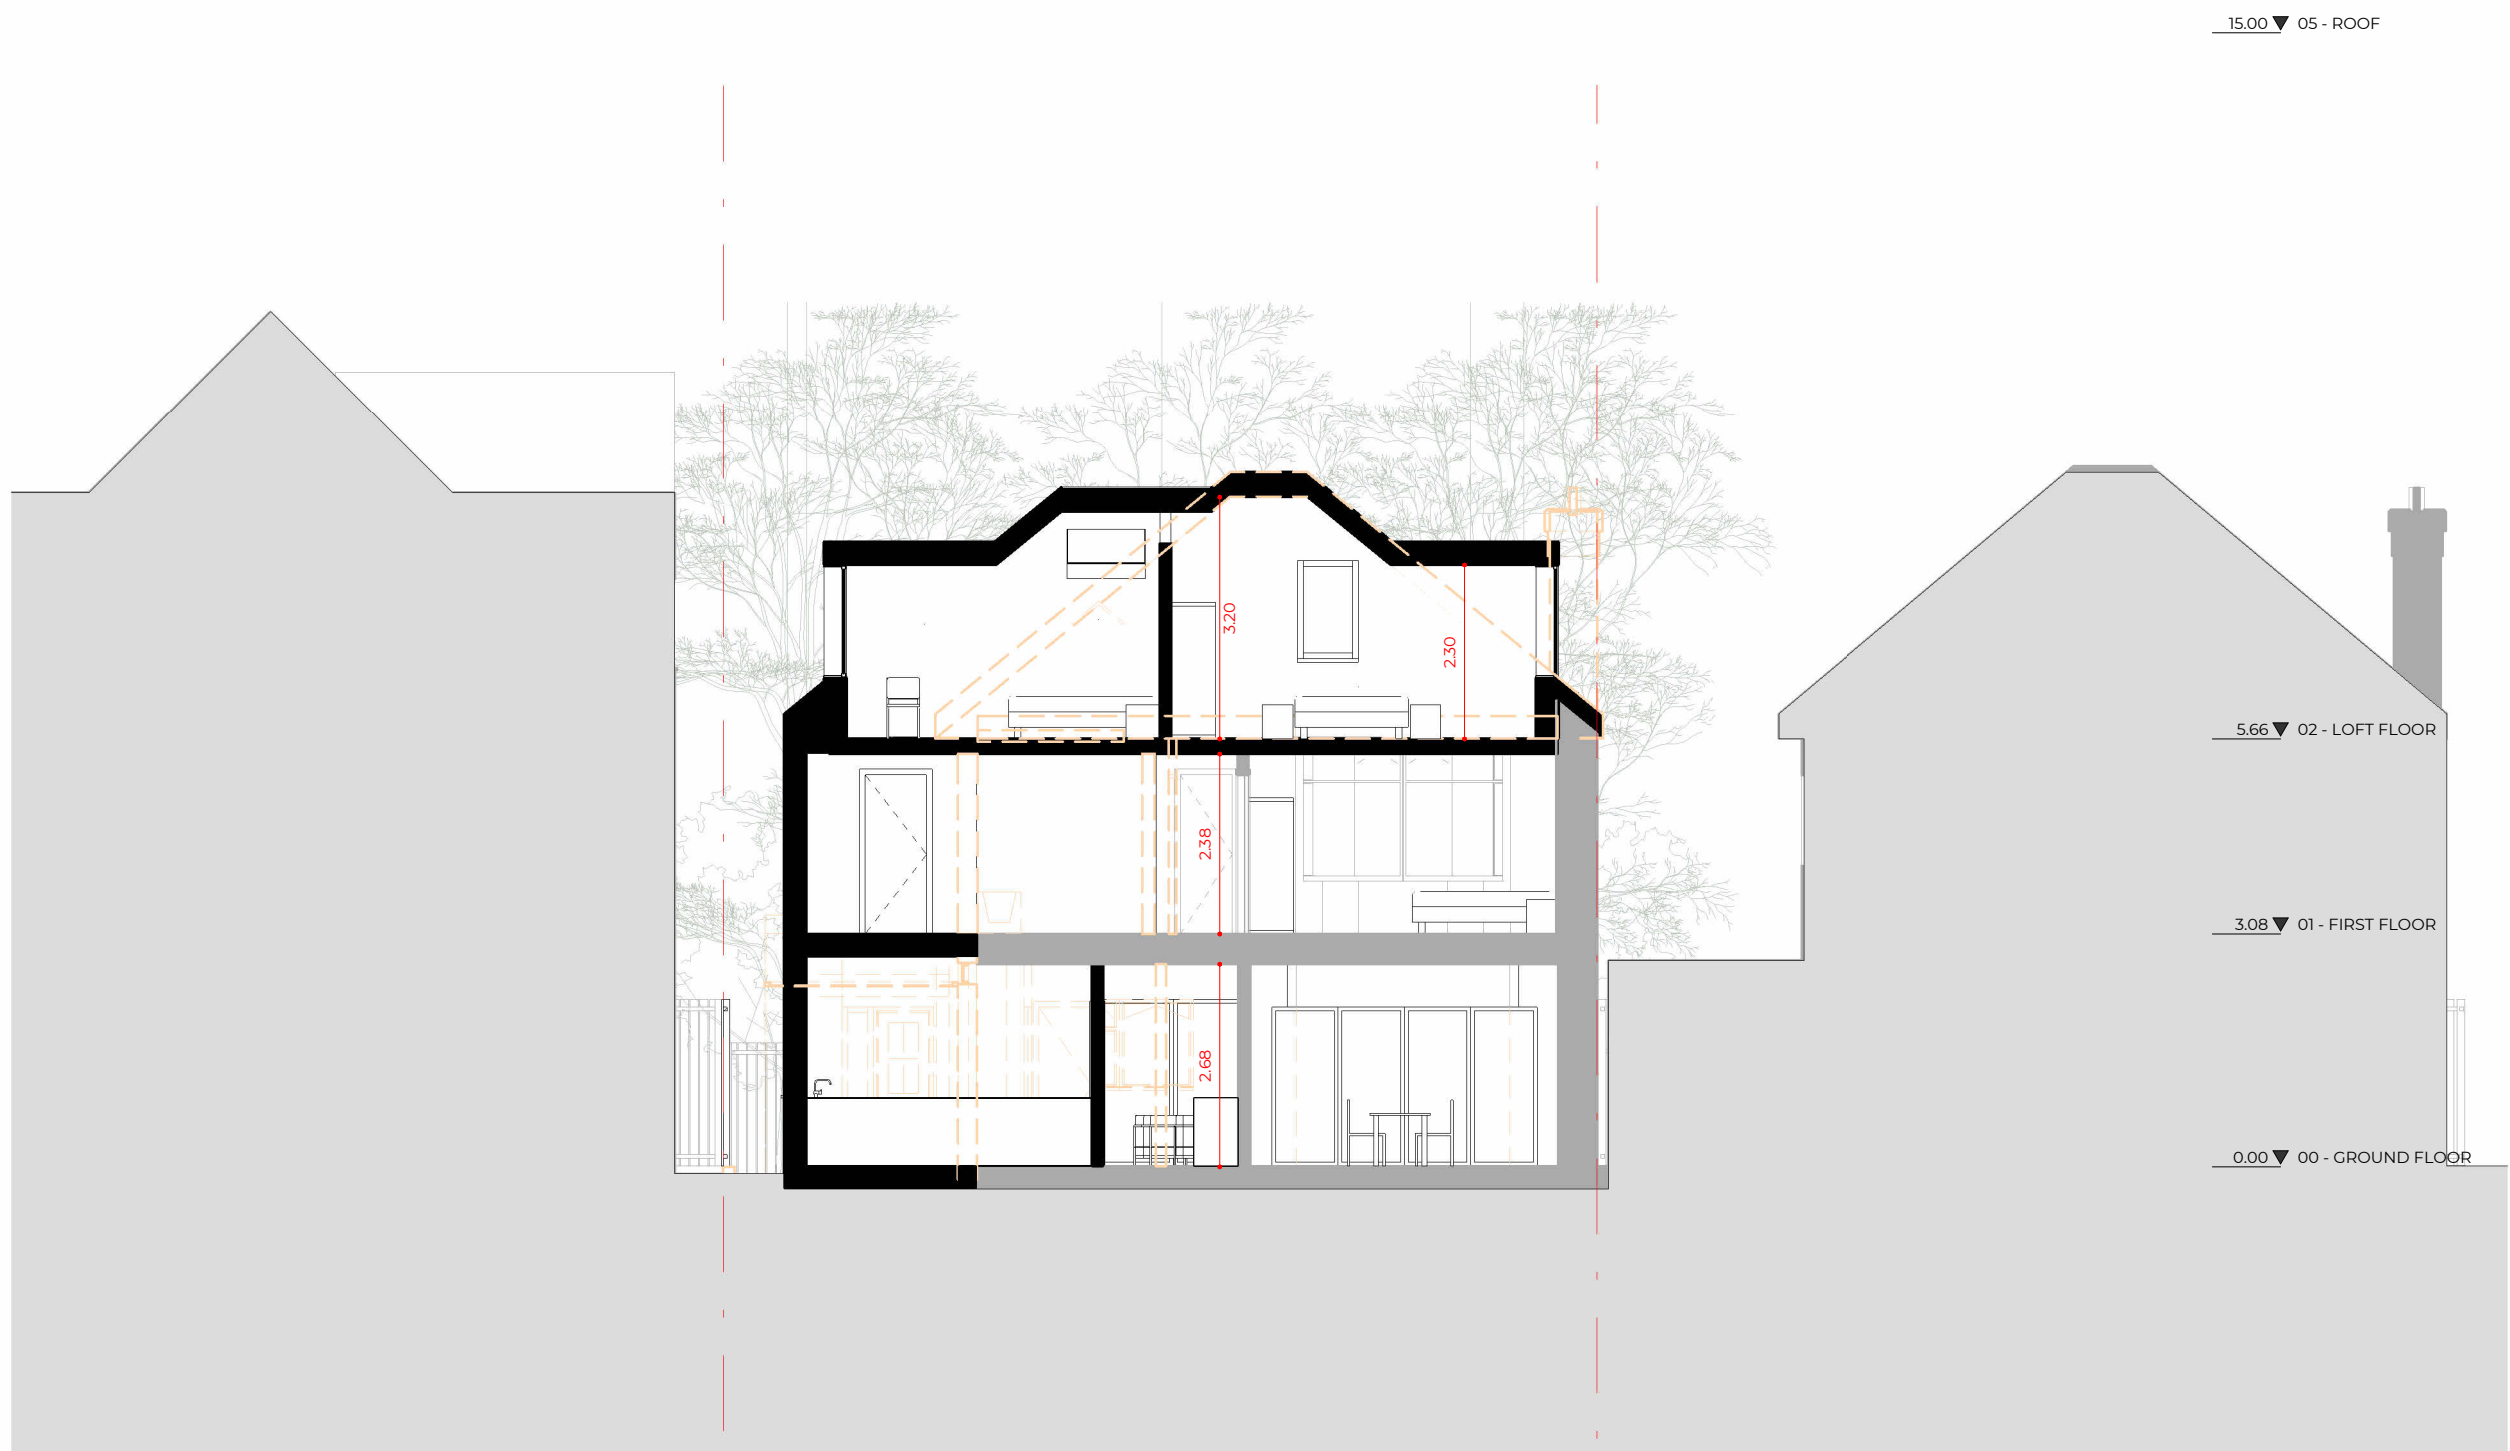

15.00 ▼ 05 - ROOF

5.66 ▼ 02 - LOFT FLOOR

3.08 ▼ 01 - FIRST FLOOR

0.00 ▼ 00 - GROUND FLOOR


Rev No.	Date	Description
A		Revision A

Notes:
 Any inaccuracies or errors to be reported to the architect/surveyor immediately and prior to any work commencing. All dimensions to be verified on site. All work to comply with British Standards Code of practice. All external surfaces and materials to match existing. This drawing and all information provided within it is the copyright of UPP Consultants Ltd. and reproduction without prior consent is strictly forbidden.

Dwg No **019HI-A-05-102** Drawn **CV**

Drawing **Proposed Section B-B'** Checked **EA**

Scale **1:100 @ A3** Issue Date **12.01.2023**

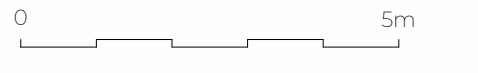

Project Address
19 Highfield Gardens London NW11 9HD

Client **Josh Moore** Status **For Planning**

www.upp-planning.co.uk
 info@upp-planning.co.uk
 0208 202 9996
 Atrium, Stables Market,
 Chalk Farm Road, London,
 NW1 8AH





B Revision B
 A Revision A


Rev No.	Date	Description

Notes:
 Any inaccuracies or errors to be reported to the architect/surveyor immediately and prior to any work commencing. All dimensions to be verified on site. All work to comply with British Standards Code of practice. All external surfaces and materials to match existing. This drawing and all information provided within it is the copyright of UPP Consultants Ltd. and reproduction without prior consent is strictly forbidden.

Dwg No	Drawn
019HI-A-06-101	CV

Drawing	Checked
Proposed Southeast Elevation	EA

Scale	Issue Date
1:100 @ A3	12.01.2023

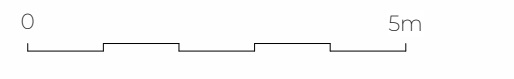

Project Address
 19 Highfield Gardens London NW11 9HD

Client	Status
Josh Moore	For Planning




Rev No.	Date	Description
A		Revision A

Notes:
 Any inaccuracies or errors to be reported to the architect/surveyor immediately and prior to any work commencing. All dimensions to be verified on site. All work to comply with British Standards Code of practice. All external surfaces and materials to match existing. This drawing and all information provided within it is the copyright of UPP Consultants Ltd. and reproduction without prior consent is strictly forbidden.

Dwg No: **019HI-A-06-102** Drawn: **CV**

Drawing: **Proposed Northwest Elevation** Checked: **EA**

Scale: **1:100 @ A3** Issue Date: **12.01.2023**

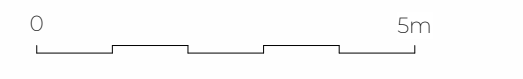

Project Address: **19 Highfield Gardens London NW11 9HD**

Client: **Josh Moore** Status: **For Planning**

www.upp-planning.co.uk
 info@upp-planning.co.uk
 0208 202 9996
 Atrium, Stables Market,
 Chalk Farm Road, London,
 NW1 8AH






Rev No.	Date	Description
A		Revision A

Notes:
 Any inaccuracies or errors to be reported to the architect/surveyor immediately and prior to any work commencing. All dimensions to be verified on site. All work to comply with British Standards Code of practice. All external surfaces and materials to match existing. This drawing and all information provided within it is the copyright of UPP Consultants Ltd. and reproduction without prior consent is strictly forbidden.

Dwg No. **019HI-A-06-103** Drawn **CV**

Drawing **Proposed Northeast Elevation** Checked **EA**

Scale **1:100 @ A3** Issue Date **12.01.2023**

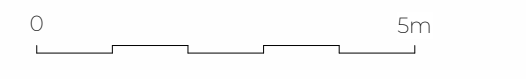

Project Address
19 Highfield Gardens London NW11 9HD

Client **Josh Moore** Status **For Planning**



B Revision B
 A Revision A


Rev No.	Date	Description
---------	------	-------------

Notes:
 Any inaccuracies or errors to be reported to the architect/surveyor immediately and prior to any work commencing. All dimensions to be verified on site. All work to comply with British Standards Code of practice. All external surfaces and materials to match existing. This drawing and all information provided within it is the copyright of UPP Consultants Ltd. and reproduction without prior consent is strictly forbidden.

Dwg No 019HI-A-06-104 Drawn CV

Drawing Proposed Southwest Elevation Checked EA

Scale 1:100 @ A3 Issue Date 12.01.2023

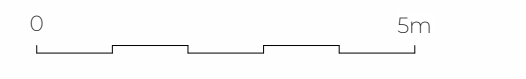

Project Address
 19 Highfield Gardens London NW11 9HD

Client Josh Moore Status For Planning