



Notes :

1. This drawing is not for construction.
2. All Dimension are in millimeters.
3. All dimensions are to be checked on site and the Architect is to inform of any discrepancies before construction commences.
4. All references to drawings refer to current revision of that drawing.

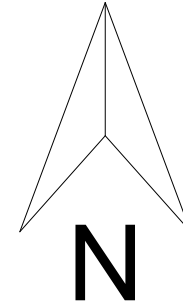

Location Plan

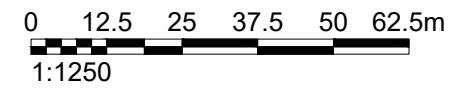


UK PLATINUM HOMES

Client		
Project - 28A Leaside Crescent NW11 0DB		
Scale	Date	23-01-2024
Drawn By	Checked By	-
Project No.	Drawing No.	Revision
	01A	-
Project Description		
Outbuilding		

Notes :

1. This drawing is not for construction.
2. All Dimension are in millimeters.
3. All dimensions are to be checked on site and the Architect is to inform of any discrepancies before construction commences.
4. All references to drawings refer to current revision of that drawing.

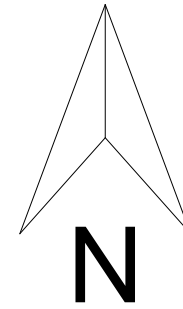

Existing Block Plan




Proposed Block Plan

WALL LEGEND	
	Existing Wall
	Proposed 100 mm Non-Loadbearing Stud Wall
	Proposed Partition Wall on structural layouts
	Demolished Wall
	Proposed 300mm Cavity Wall
	Proposed 215mm Block Wall
	Proposed Double Brick Wall
	Proposed Dormer Wall
	Proposed Unknown Wall



UK PLATINUM HOMES

Client		
Project - 28A Leaside Crescent NW11 0DB		
Scale	Date	23-01-2024
Drawn By	Checked By	-
Project No.	Drawing No.	Revision
	01	-
Project Description		
Outbuilding		

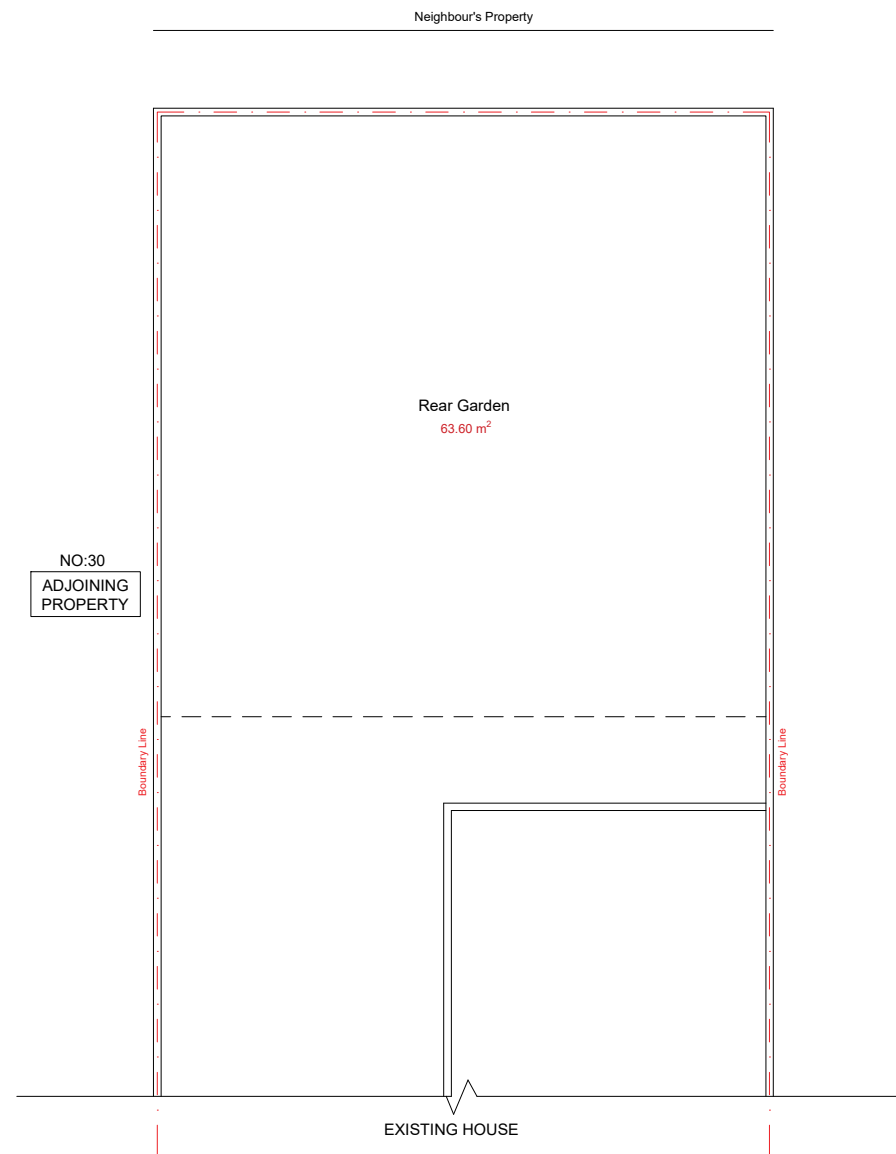


Existing Floor Plan

Notes :

1. This drawing is not for construction.
2. All Dimension are in millimeters.
3. All dimensions are to be checked on site and the Architect is to inform of any discrepancies before construction commences.
4. All references to drawings refer to current revision of that drawing.

WALL LEGEND	
	Existing Wall
	Proposed 100 mm Non-Loadbearing Stud Wall
	Proposed Partition Wall on structural layouts
	Demolished Wall
	Proposed 300mm Cavity Wall
	Proposed 215mm Block Wall
	Proposed Double Brick Wall
	Proposed Dormer Wall
	Proposed Unknown Wall

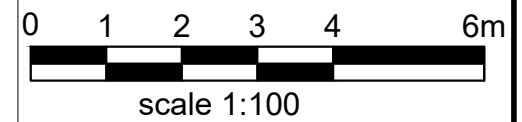

UK PLATINUM HOMES


Client	
Project - 28A Leaside Crescent NW11 0DB	
Scale	Date
1:100@A3	23-01-2024
Drawn By	Checked By

Project No.	Drawing No.	Revision
	02	-


Project Description
Outbuilding

Notes :

1. This drawing is not for construction.
2. All Dimension are in millimeters.
3. All dimensions are to be checked on site and the Architect is to inform of any discrepancies before construction commences.
4. All references to drawings refer to current revision of that drawing.

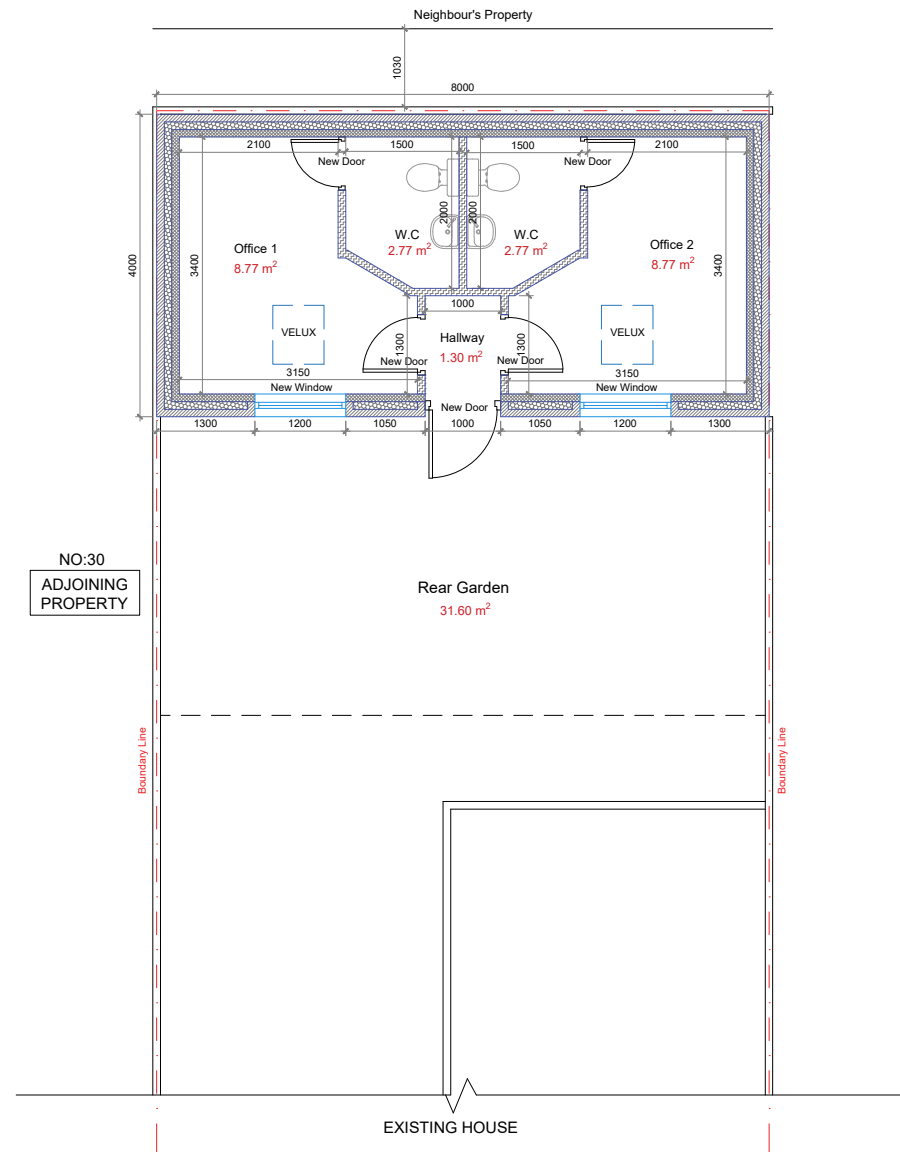


Proposed Floor Plan

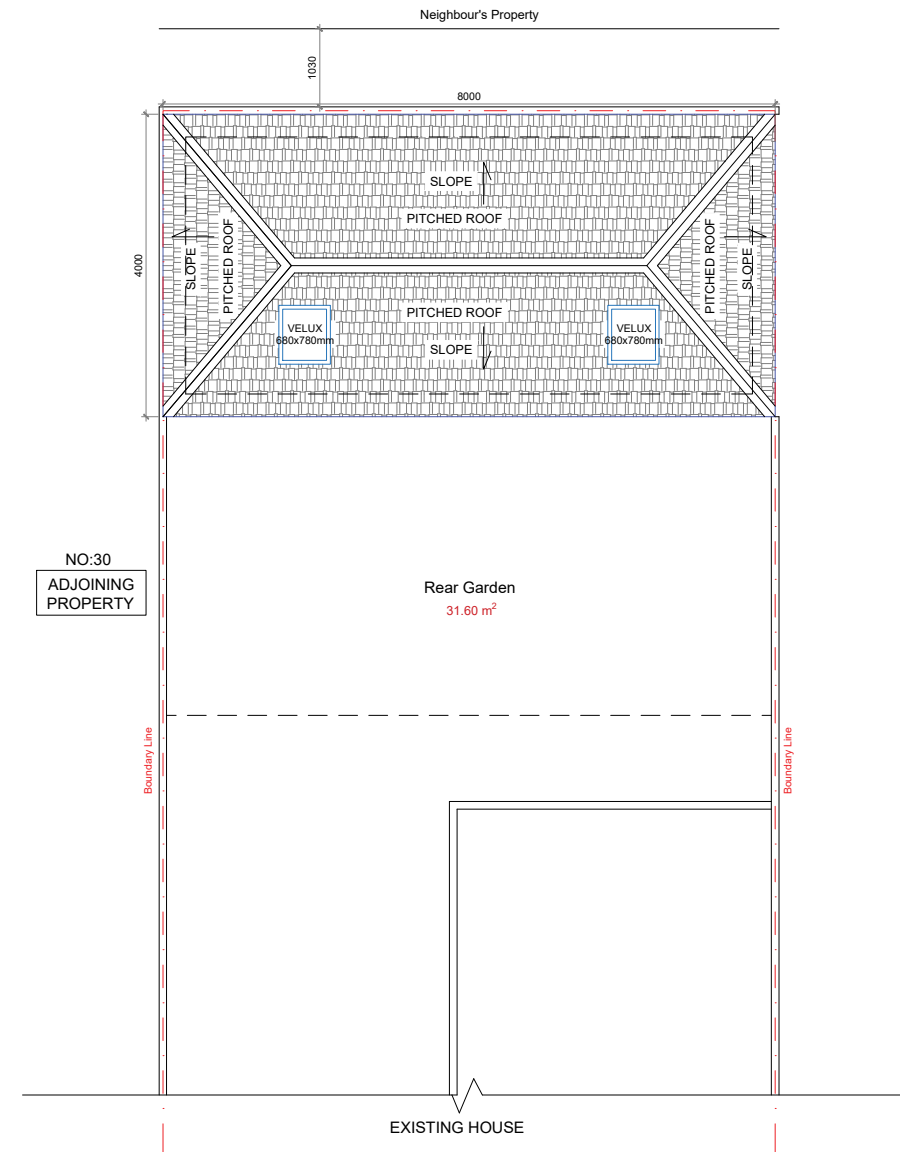

Proposed Topview

WALL LEGEND	
	Existing Wall
	Proposed 100 mm Non-Loadbearing Stud Wall
	Proposed Partition Wall on structural layouts
	Demolished Wall
	Proposed 300mm Cavity Wall
	Proposed 215mm Block Wall
	Proposed Double Brick Wall
	Proposed Dormer Wall
	Proposed Unknown Wall

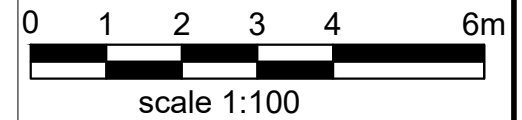

UK PLATINUM HOMES

Client
Project - 28A Leaside Crescent NW11 0DB

Scale 1:100@A3 Date - 23-01-2024





Drawn By Checked By -

Project No. Drawing No. Revision
03 -


Project Description
Outbuilding

Notes :

1. This drawing is not for construction.
2. All Dimension are in millimeters.
3. All dimensions are to be checked on site and the Architect is to inform of any discrepancies before construction commences.
4. All references to drawings refer to current revision of that drawing.

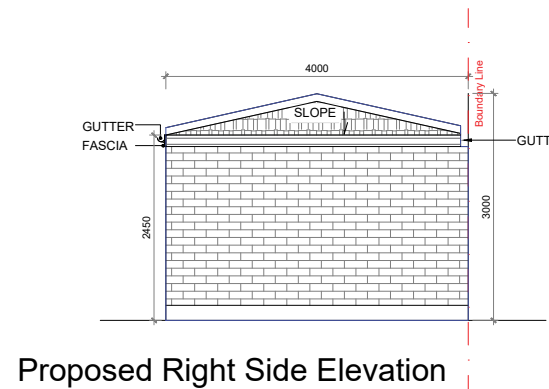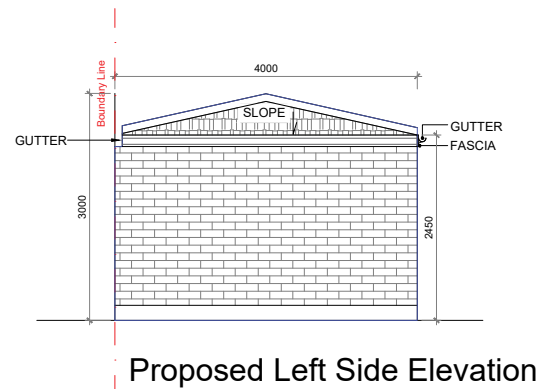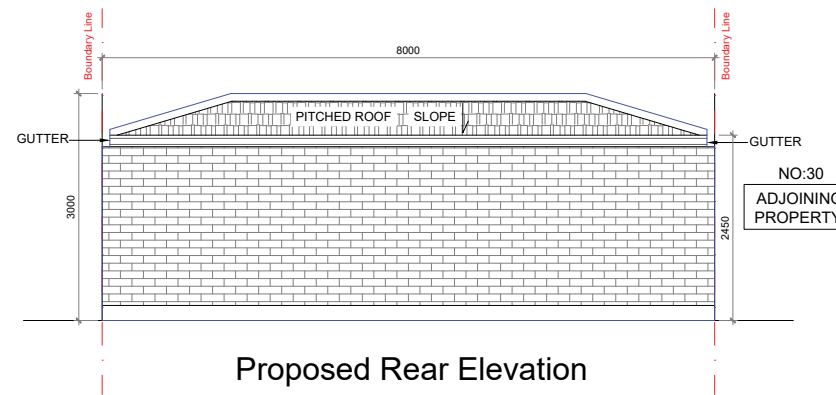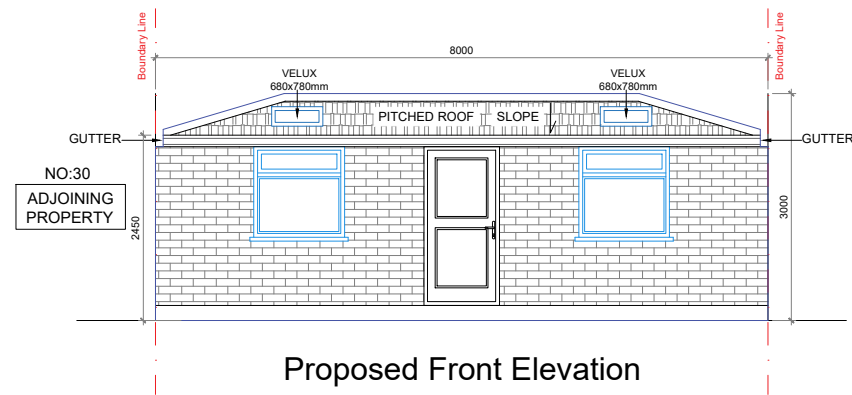

WALL LEGEND	
	Existing Wall
	Proposed 100 mm Non-Loadbearing Stud Wall
	Proposed Partition Wall on structural layouts
	Demolished Wall
	Proposed 300mm Cavity Wall
	Proposed 215mm Block Wall
	Proposed Double Brick Wall
	Proposed Dormer Wall
	Proposed Unknown Wall

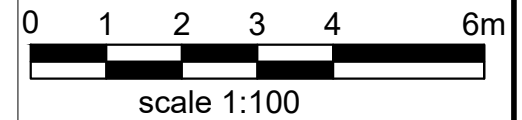

UK PLATINUM HOMES

Client	
Project - 28A Leaside Crescent NW11 0DB	
Scale 1:100@A3	Date - 23-01-2024
Drawn By	Checked By -

Project No.	Drawing No.	Revision
	04	-

Project Description
Outbuilding