



## FRONT ELEVATION - EXISTING

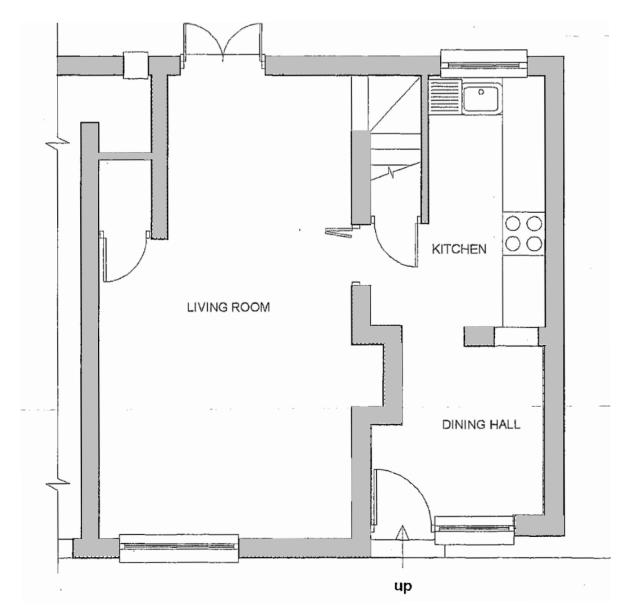


**GROUND FLOOR PLAN - Existing** 

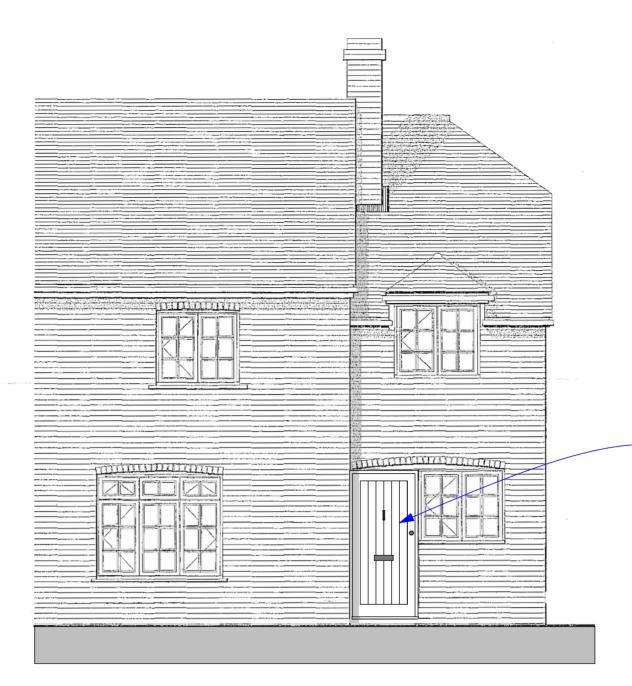

New Oak Veneer external Front Door in New Oak Frame Timber finish 838 x 1981 x 44mm

## FRONT ELEVATION - Proposed

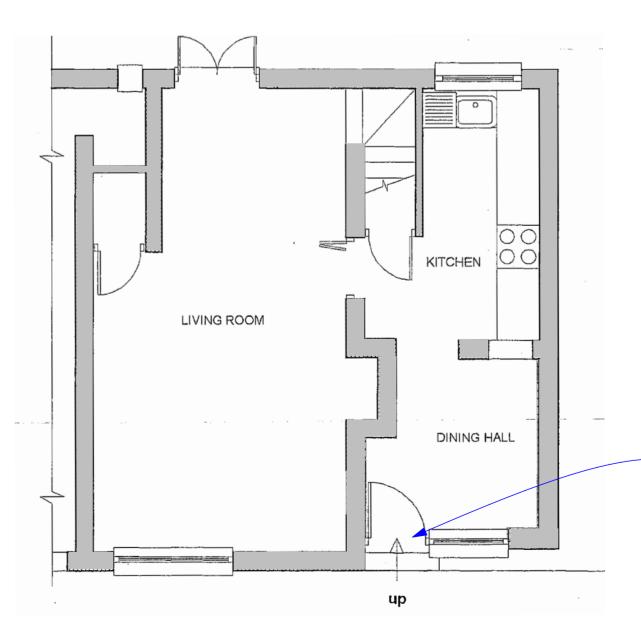

**GROUND FLOOR PLAN - Proposed** 

New Oak Veneer external Front Door in New Oak Frame Timber finish 838 x 1981 x 44mm

**FULLER SURVEYORS** Chartered Surveyors 39b Tarrant Street, Arundel, West Sussex BN18 9DG tel: 01903 885444 email: info@fuller-surveyors.co.uk www.fuller-surveyors.co.uk Cherry Tree Cottage The Street North Wanborough RG29 1BD Ms N Carr Drawing Name Plans and Elevation Existing and Proposed Drawing Status Planning AF Jan'24 Drawn by Date Checked by Drawing Scale 1:50 at A2 Drawing Number 212344/ 01 A

This drawing is the property of Fuller Surveyors and is not to

unauthorised person either wholly or in part without prior consent. All figured

dimensions to be checked on site prior to construction. All discrepancies, errors and omissions to be reported to

Fuller Surveyors prior to construction. Layout and dimensions of existing building to be checked on site.

be copied reproduced, retained or disclosed to any

Scale bar 1:50