

REV A: Content added/updated
 REV B: First draft planning
 REV C: Updated to feedback
 REV D: Site plan/street scene updated
 REV E: Parking updated
 REV F: Parking updated



Proposed South




Proposed East




Proposed North




Proposed West

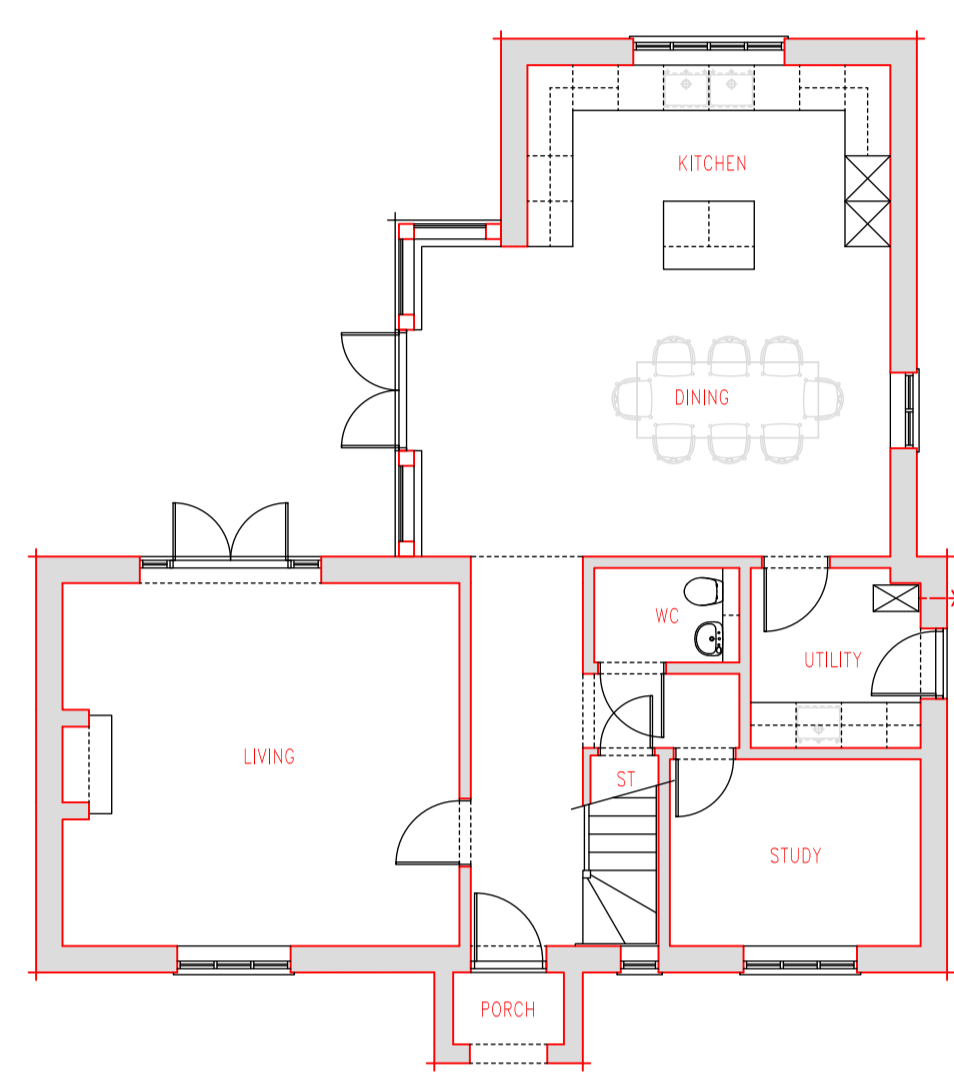

Proposed Ground Floor

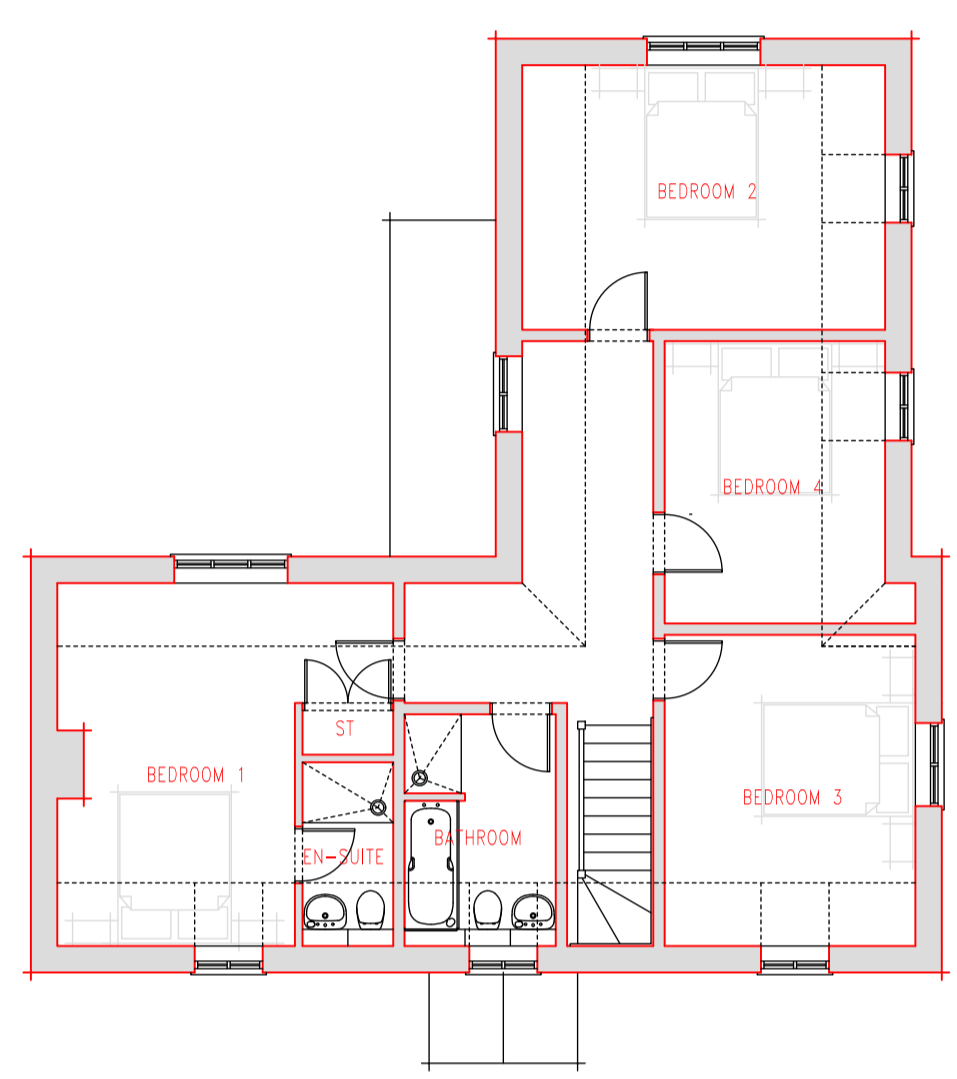


Proposed First Floor

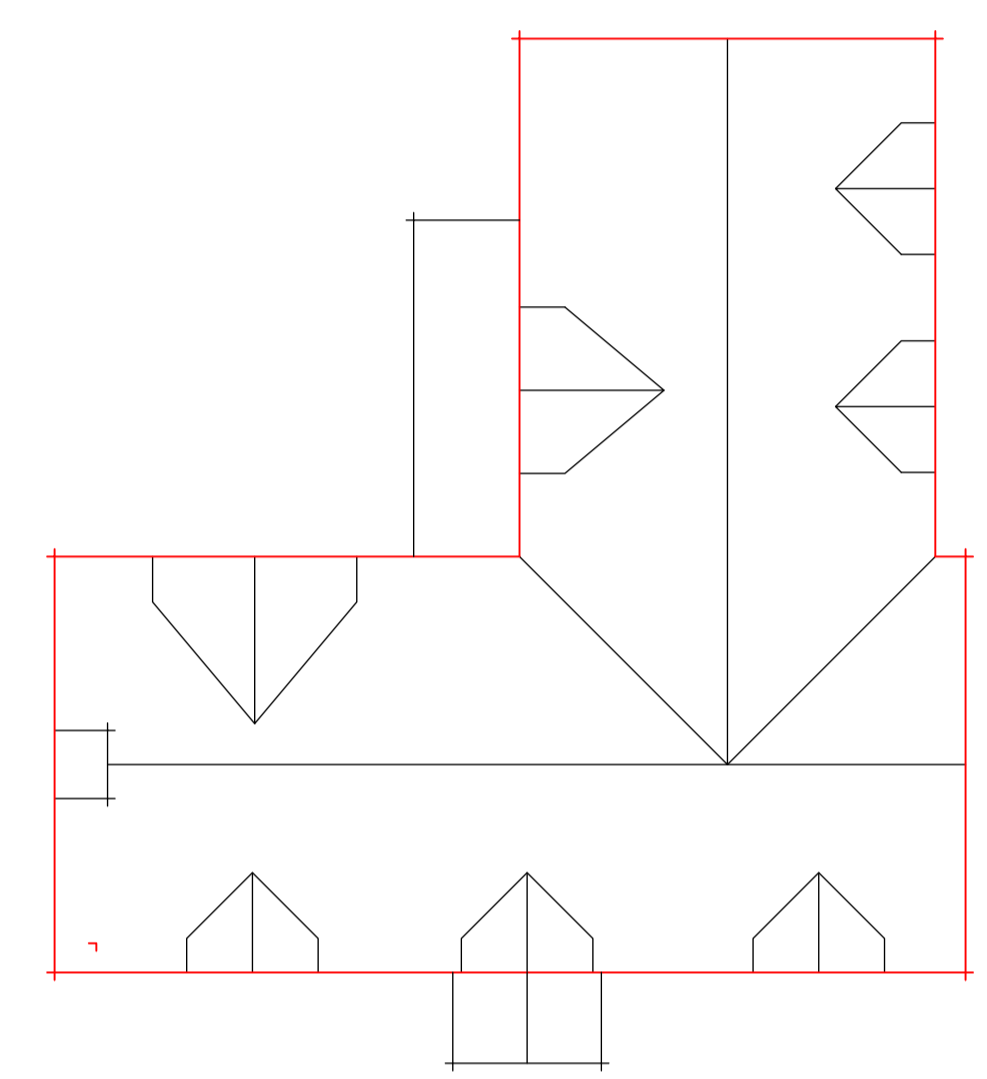


Proposed Roof Plan




Street Scene (south) - 1:200

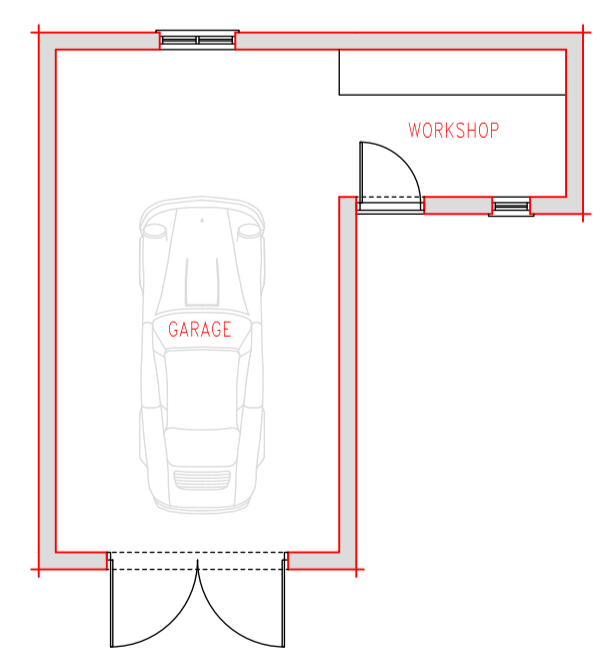


Garage Floor Plan

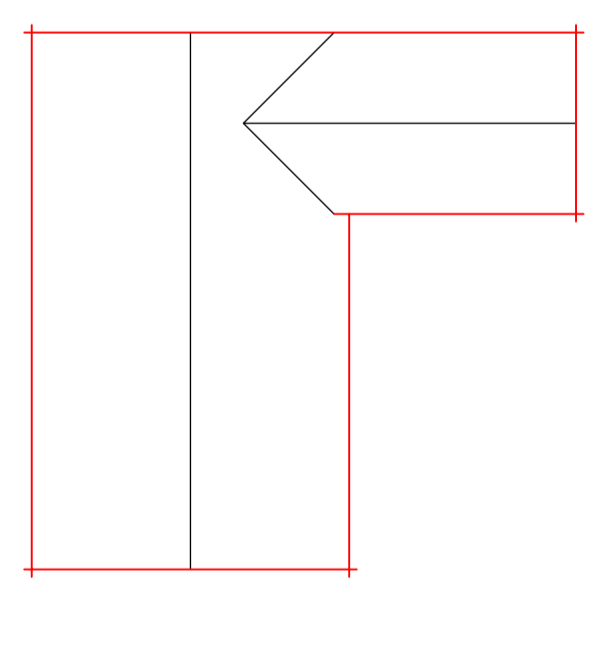


Garage Roof Plan

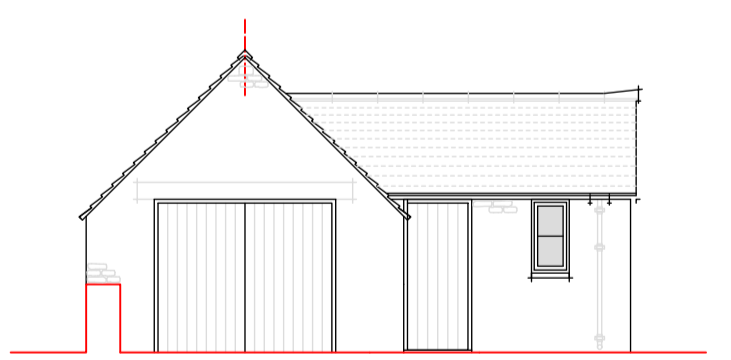


Garage South

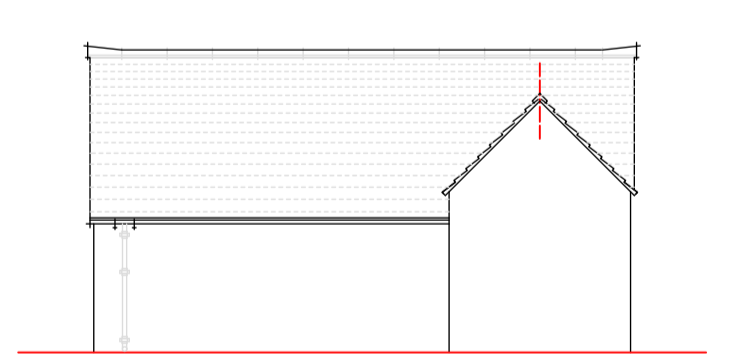


Garage East

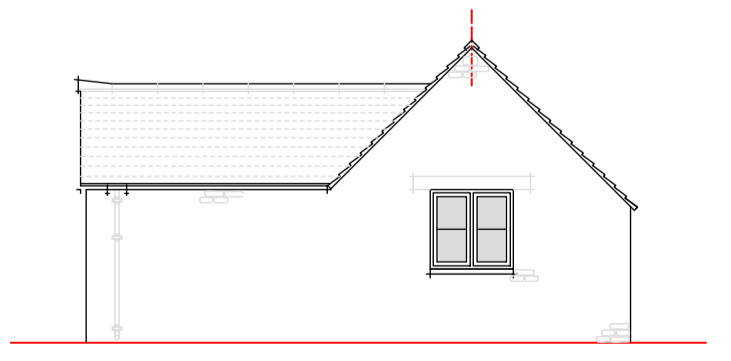


Garage North

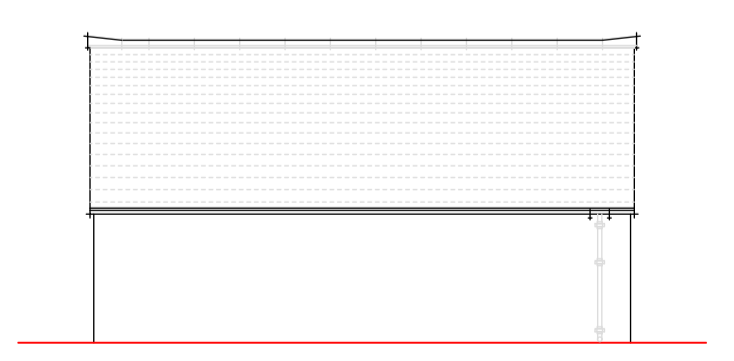

Garage West

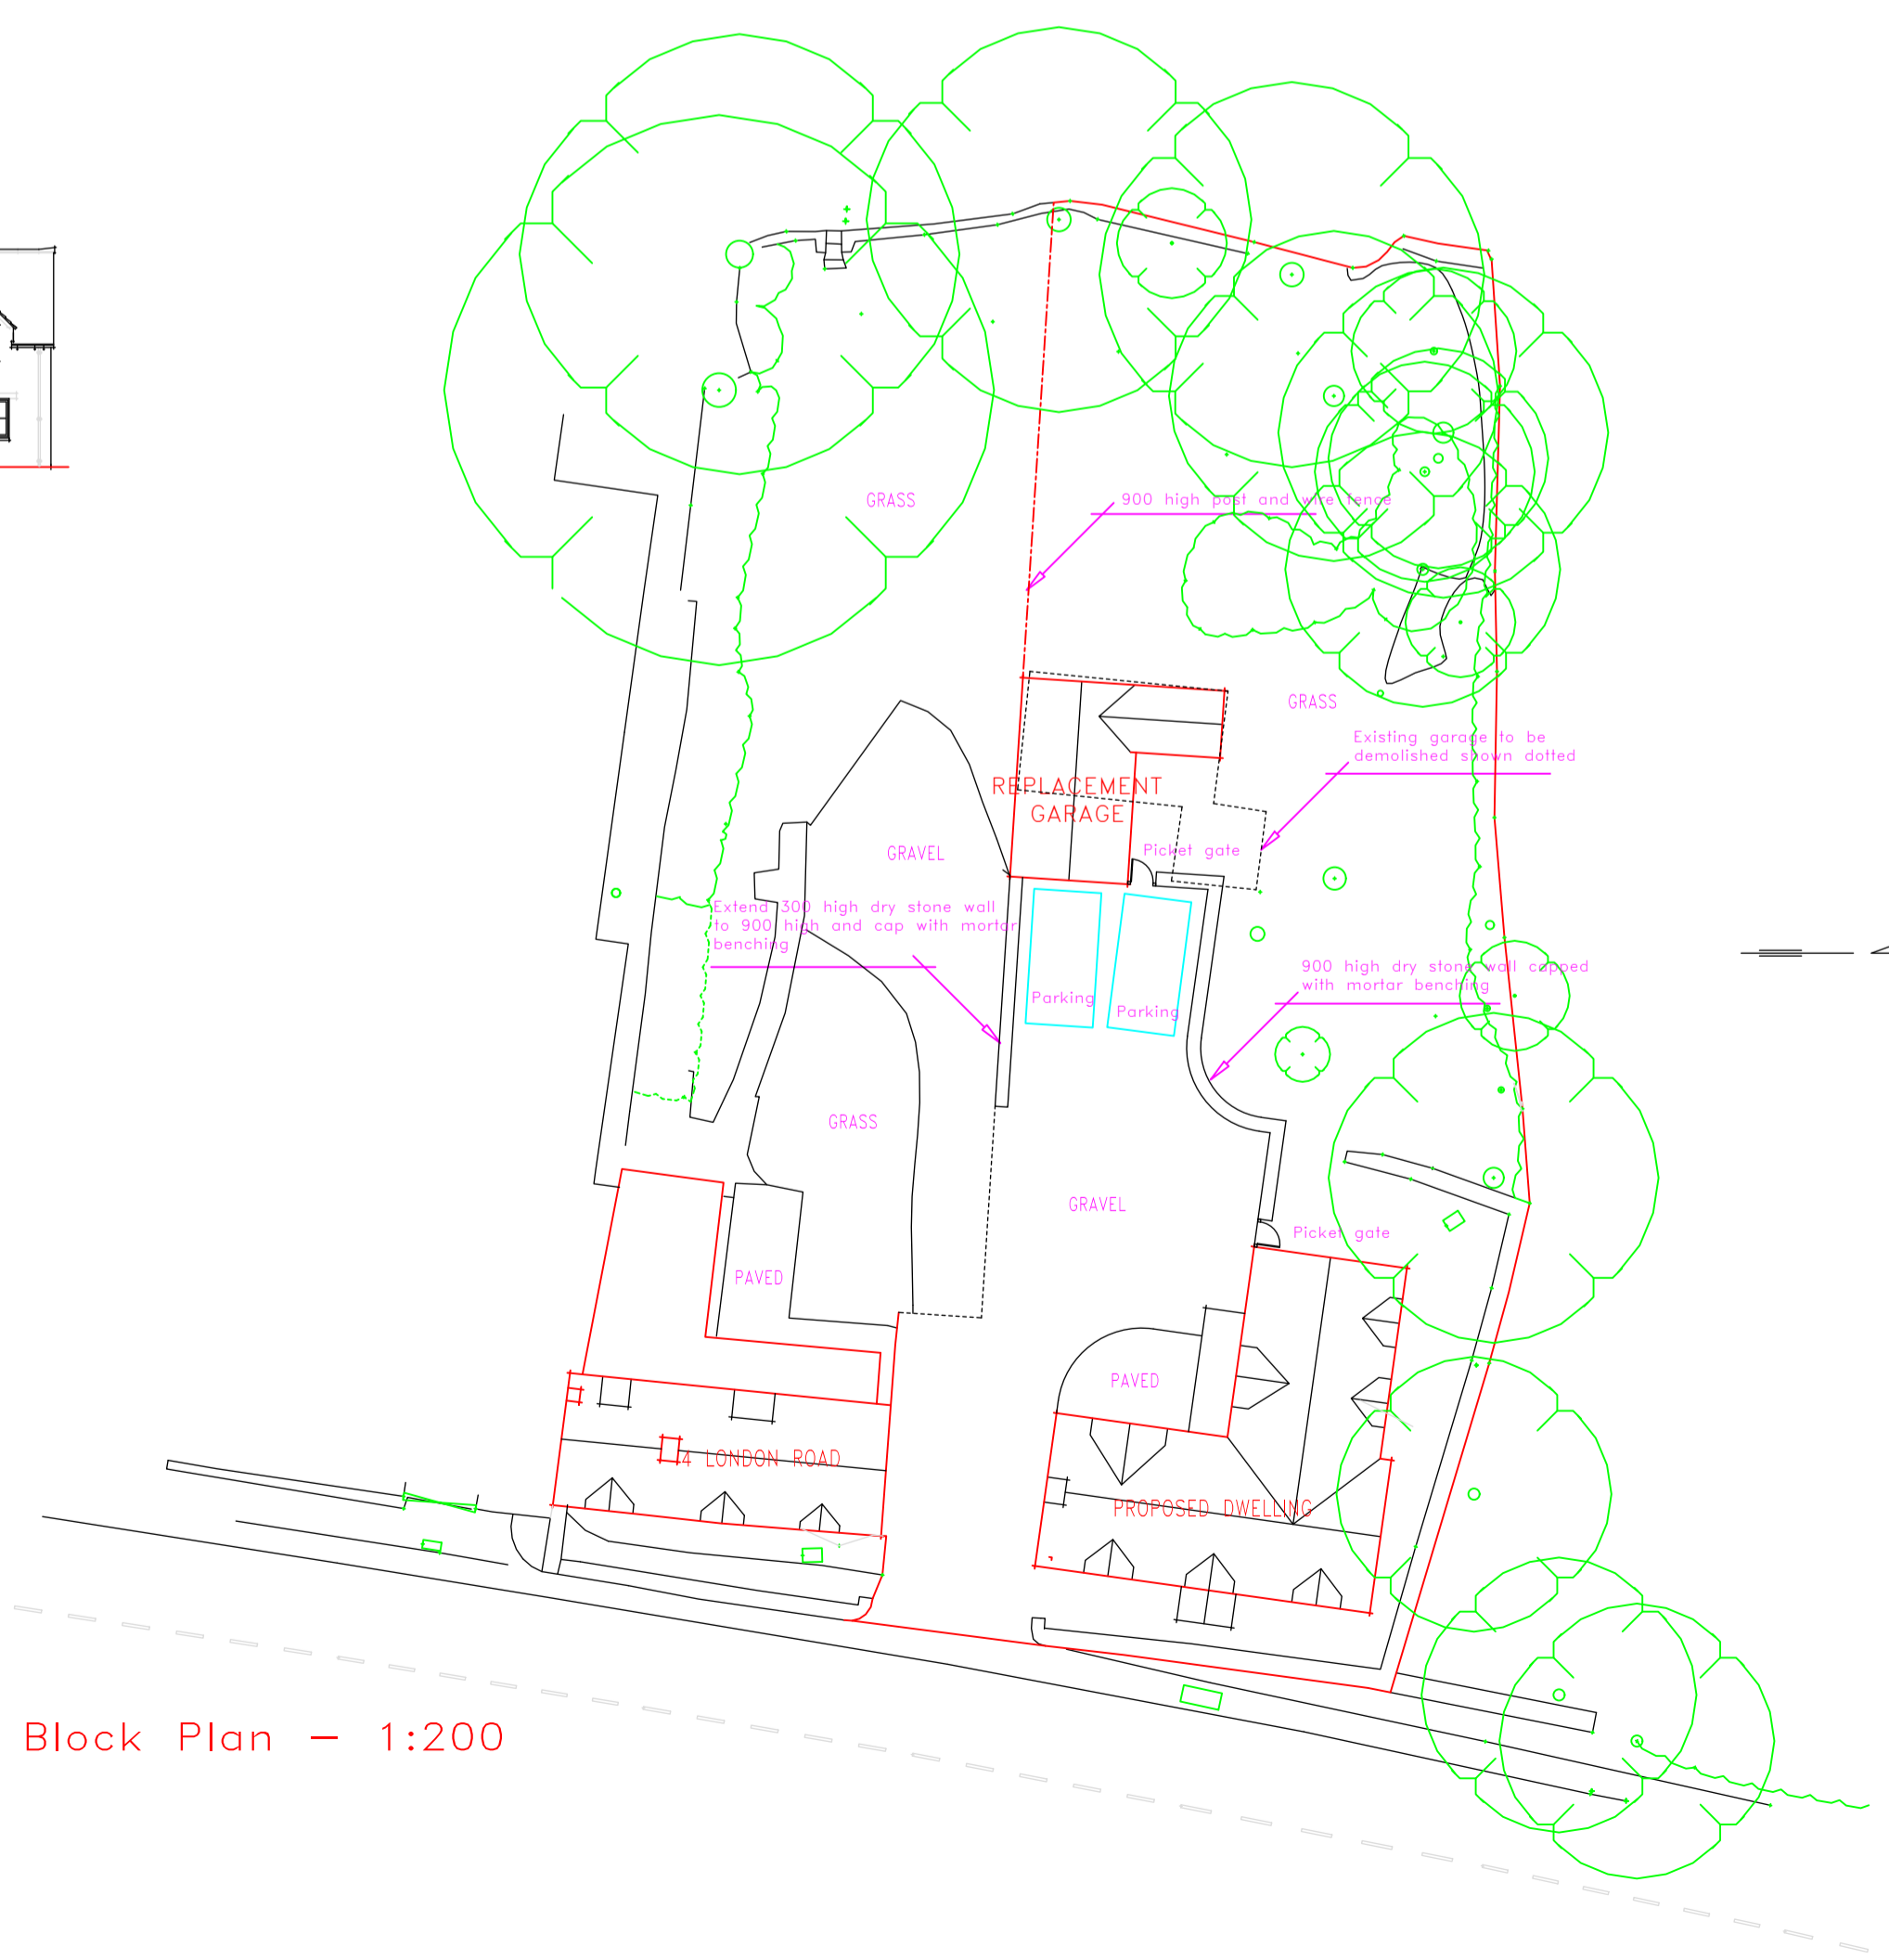

Block Plan - 1:200

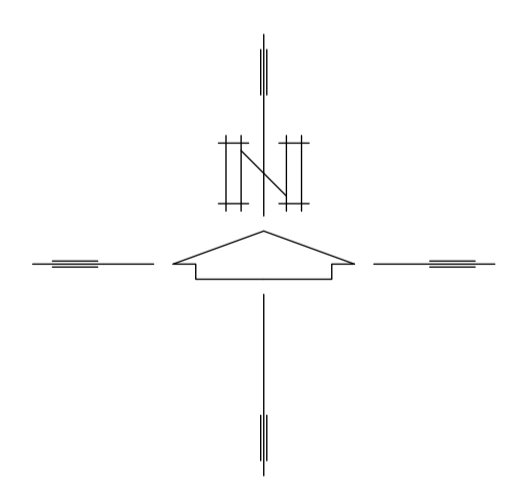

1:100 1m 2m 3m 4m 5m 6m 7m 8m 9m 10m

1:200 5m 10m 15m 20m

London Road
 Ampney Crucis
 Cirencester
 GL7

CLIENT: Mr H Calvert
 SHEET NO: 2113/1
 SCALE : 1:100, 1:200
 DATE : Mar 2021
 REV : F

Corinium Architectural Services
 64 Queen Elizabeth Road
 Cirencester, Glos, GL7 1DJ
 Tel: 01285 65 85 65
 E-Mail: Info@CoriniumAS.co.uk

2113/1 - Plans as proposed