



Existing South Elevation

Scale - 1:50

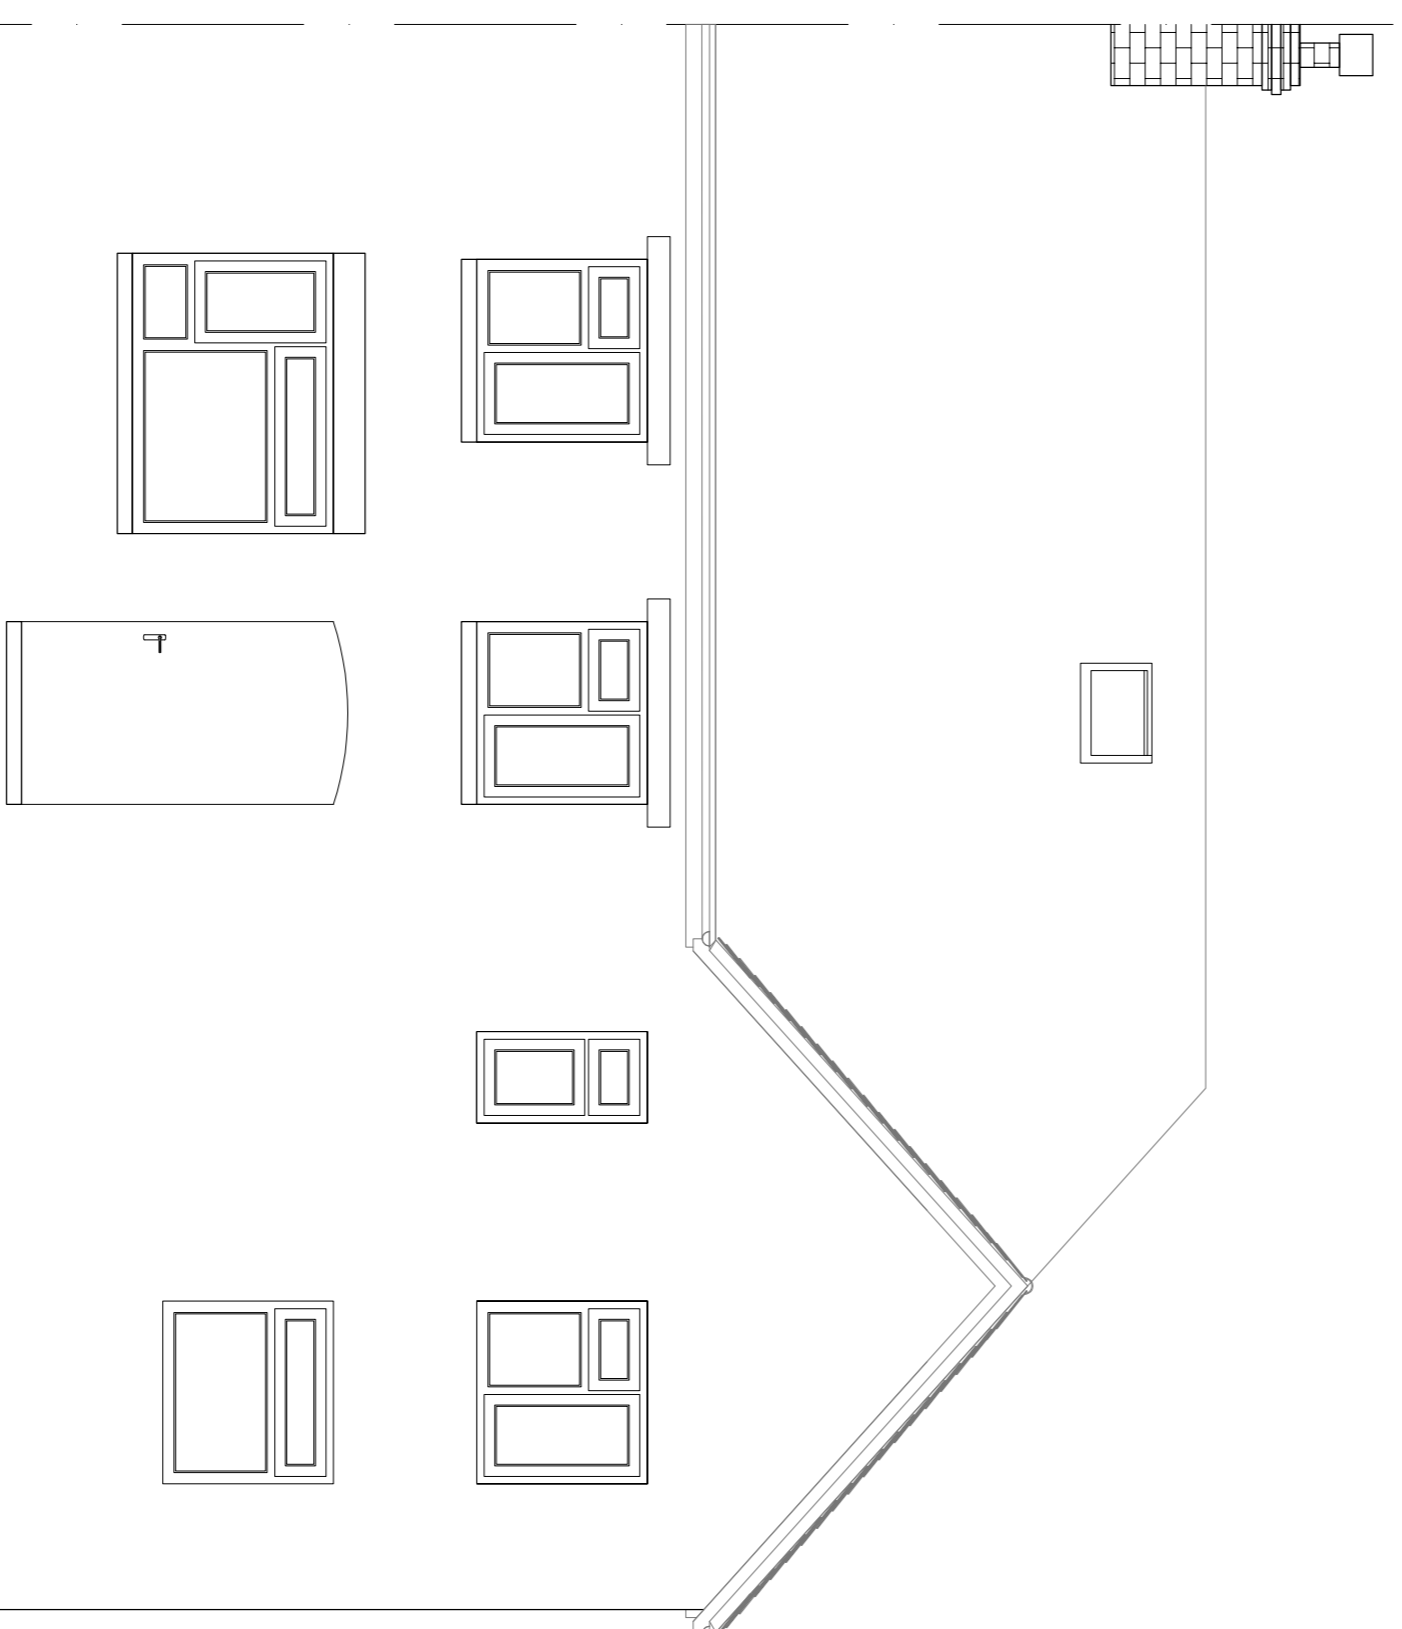


Proposed South Elevation

Scale - 1:50

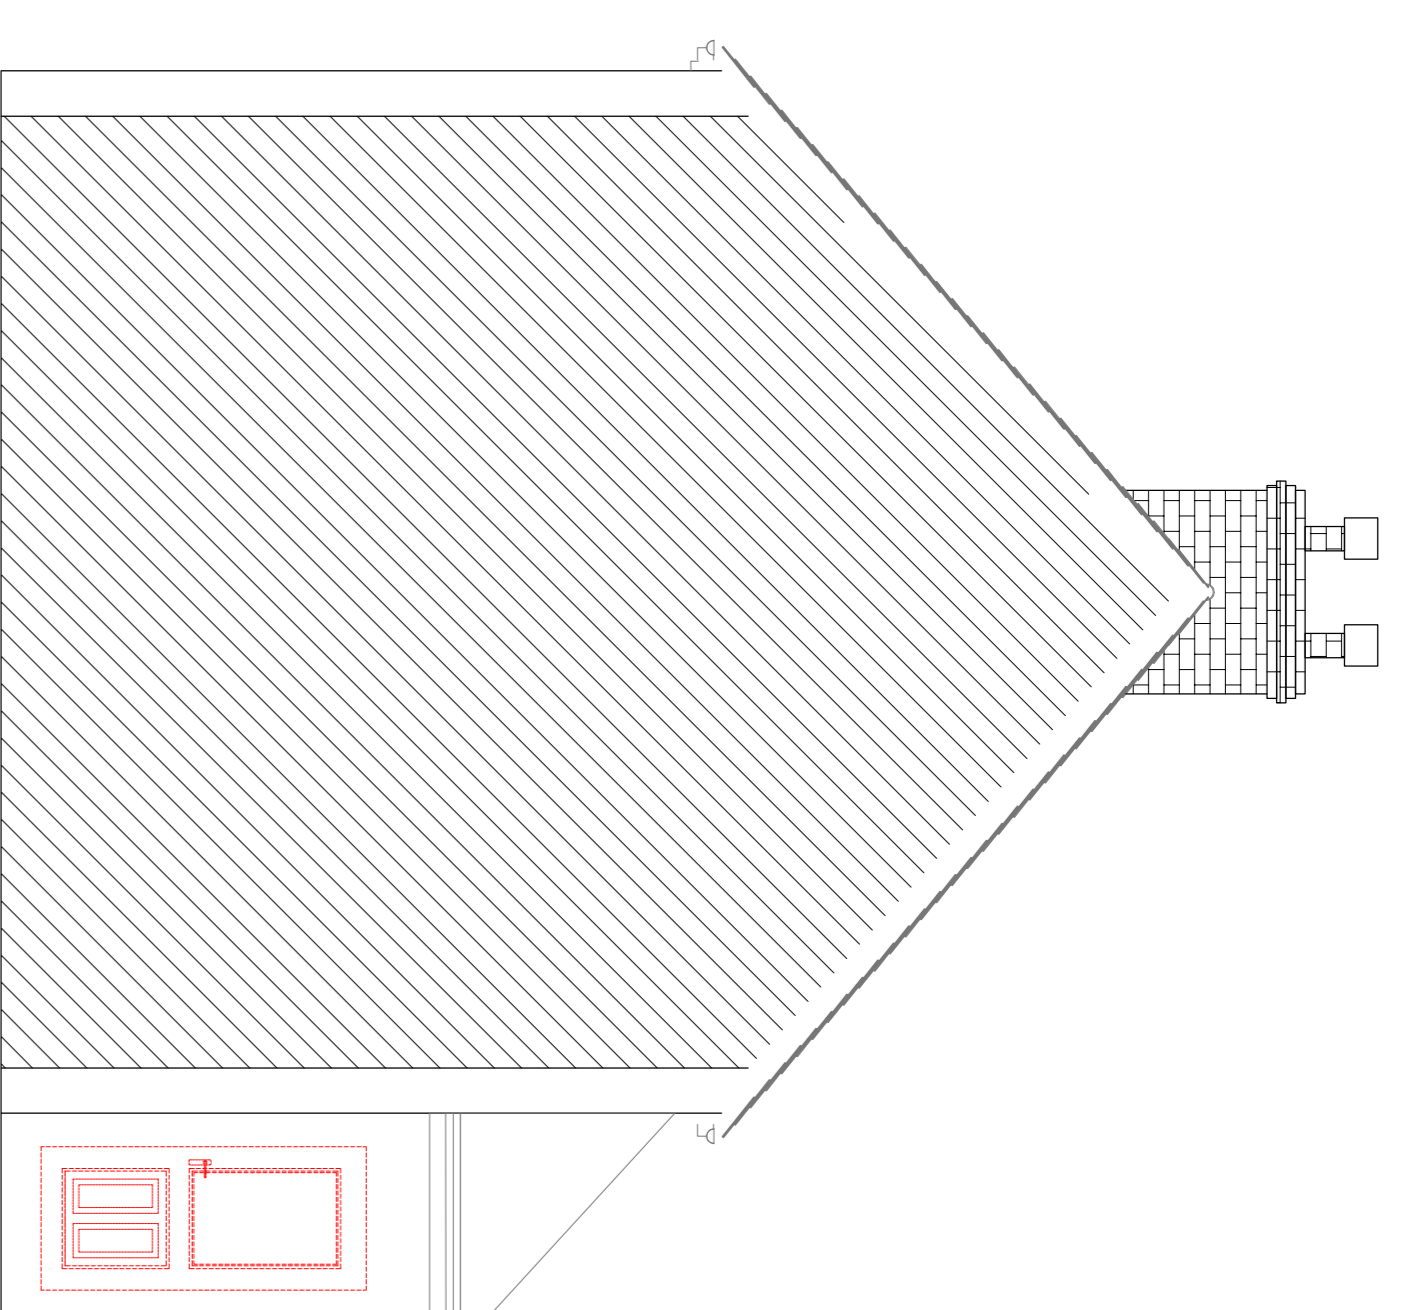

Existing West Elevation

Scale - 1:50

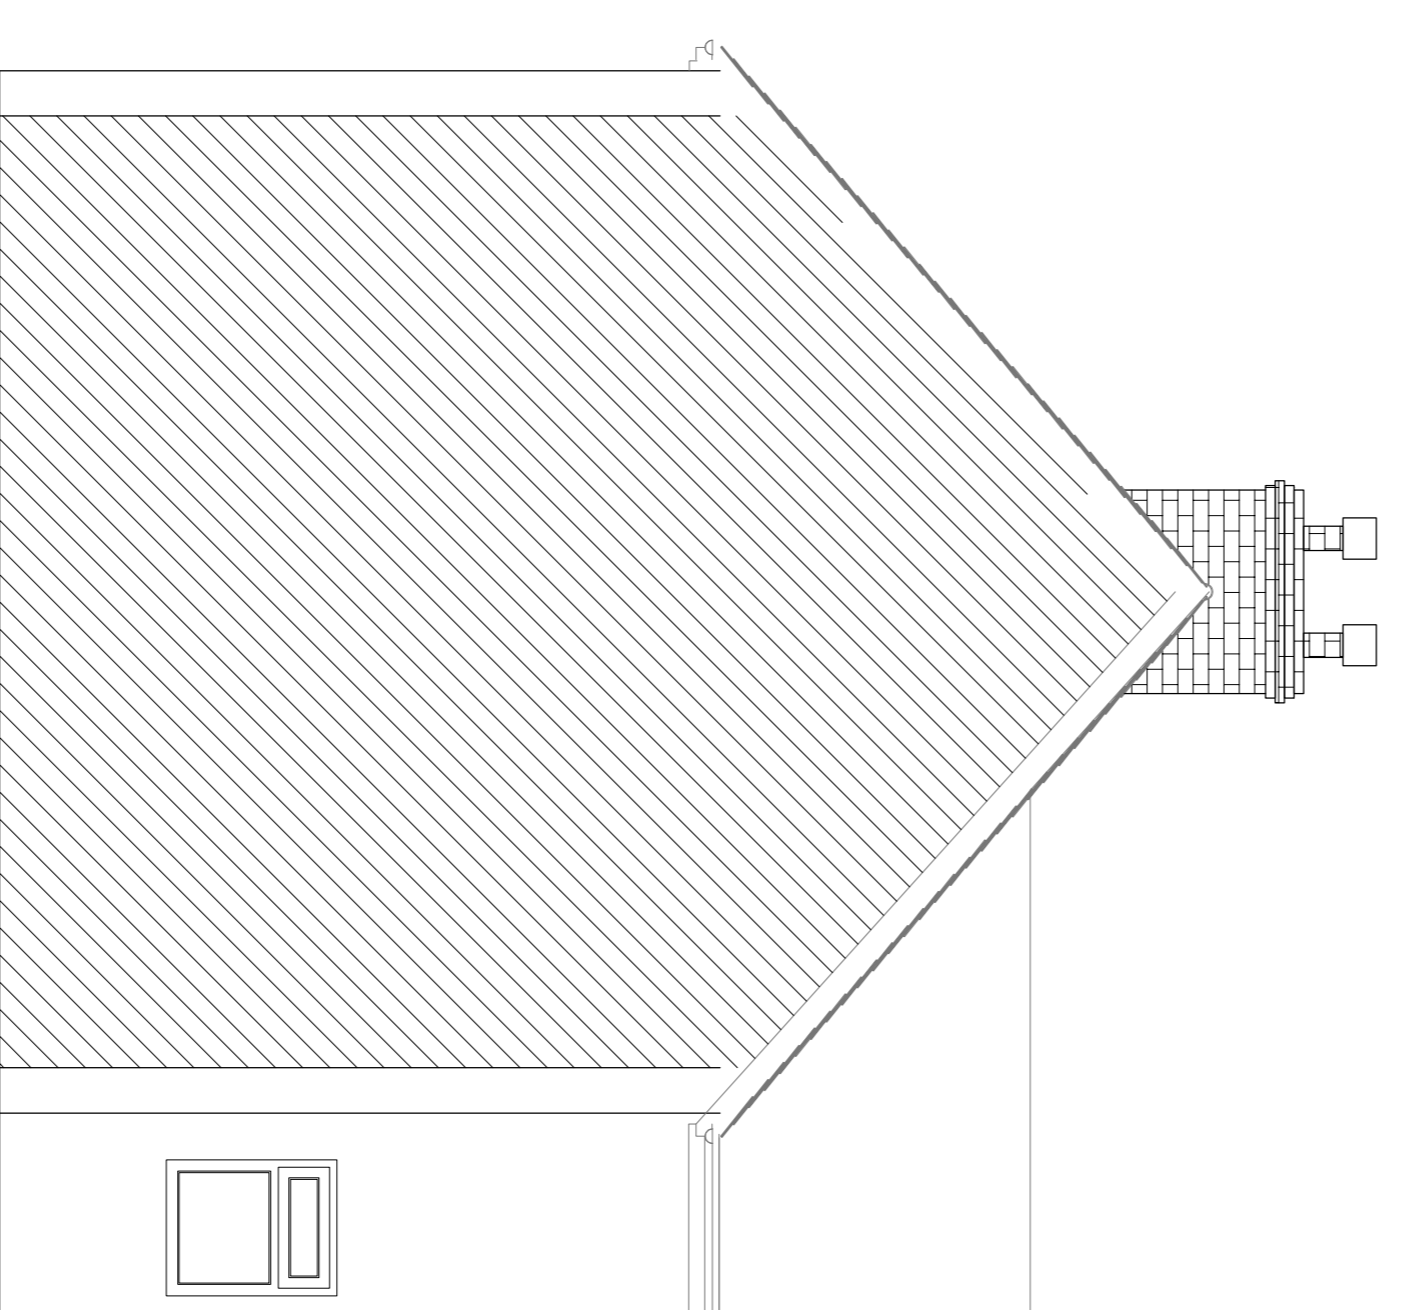

Proposed West Elevation


Scale - 1:50

Materials

Walls - White render applied to the existing and new parts of the building

Windows - PVC White to match existing.

Roof - Existing tiles retained and matching added to the new crests of the roof.

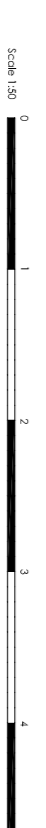

Dovles Torres Design Ltd

Consultant Structural & Commercial Engineers

Phone: 01452 850044

Project Title

2 Bedroom/field

Howeston/Updon

Client

MJ & MFC Crossfield

Job Number

231105

Existing and Proposed Elevations

Drawing Number

PL112

Drawing Scale

1:50

Drawing Site

A1

Drawing Status

Planning

Date

Jan 2023

Dovles Torres Design Ltd			
Consultant Structural & Commercial Engineers			
Phone: 01452 850044			
Project Title			
2 Bedroom/field			
Howeston/Updon			
Client			
MJ & MFC Crossfield			
Job Number		Drawing Site	
231105		A1	
Existing and Proposed Elevations		Drawing Status	
PL112		Planning	
Drawing Scale		Date	
1:50		Jan 2023	