


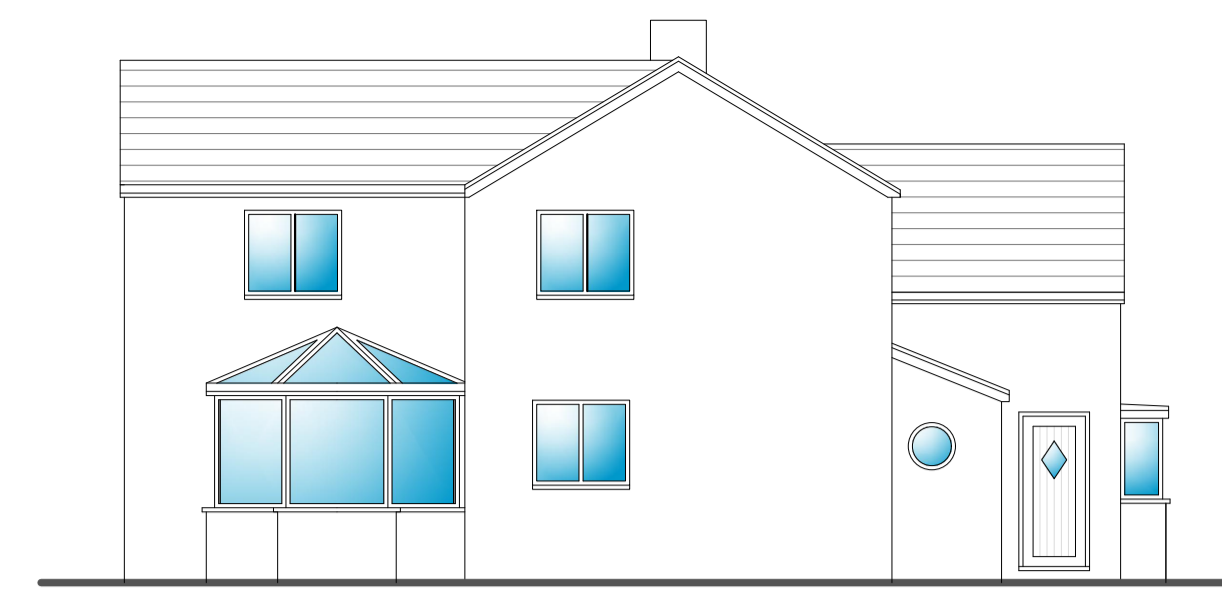


Front Elevation

Scale 1:100



Side Elevation

Scale 1:100

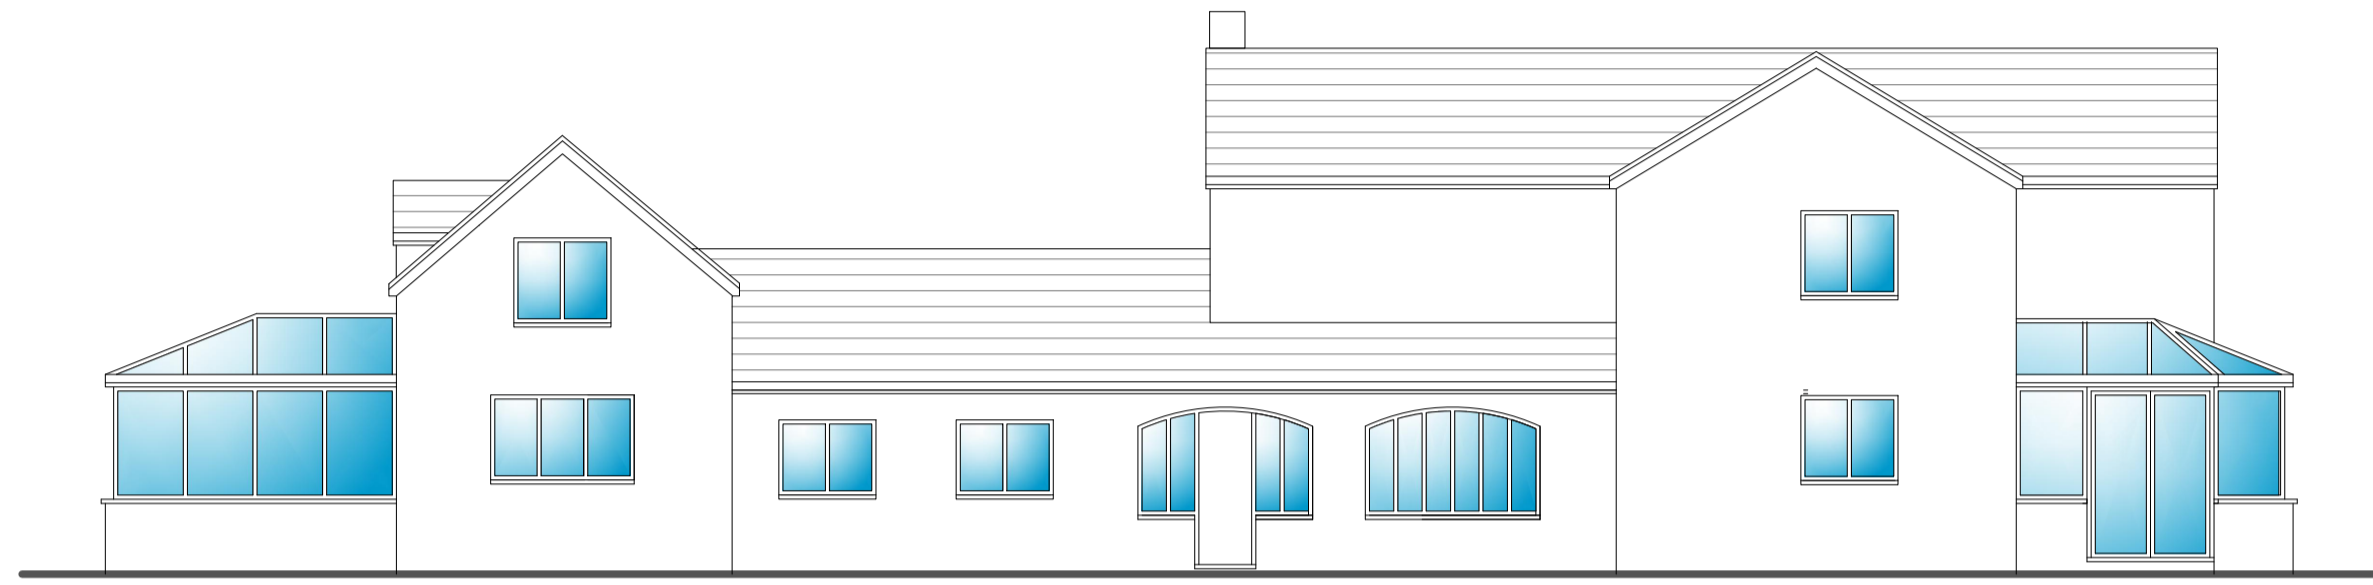



Rear Elevation

Scale 1:100





Side Elevation

Scale 1:100

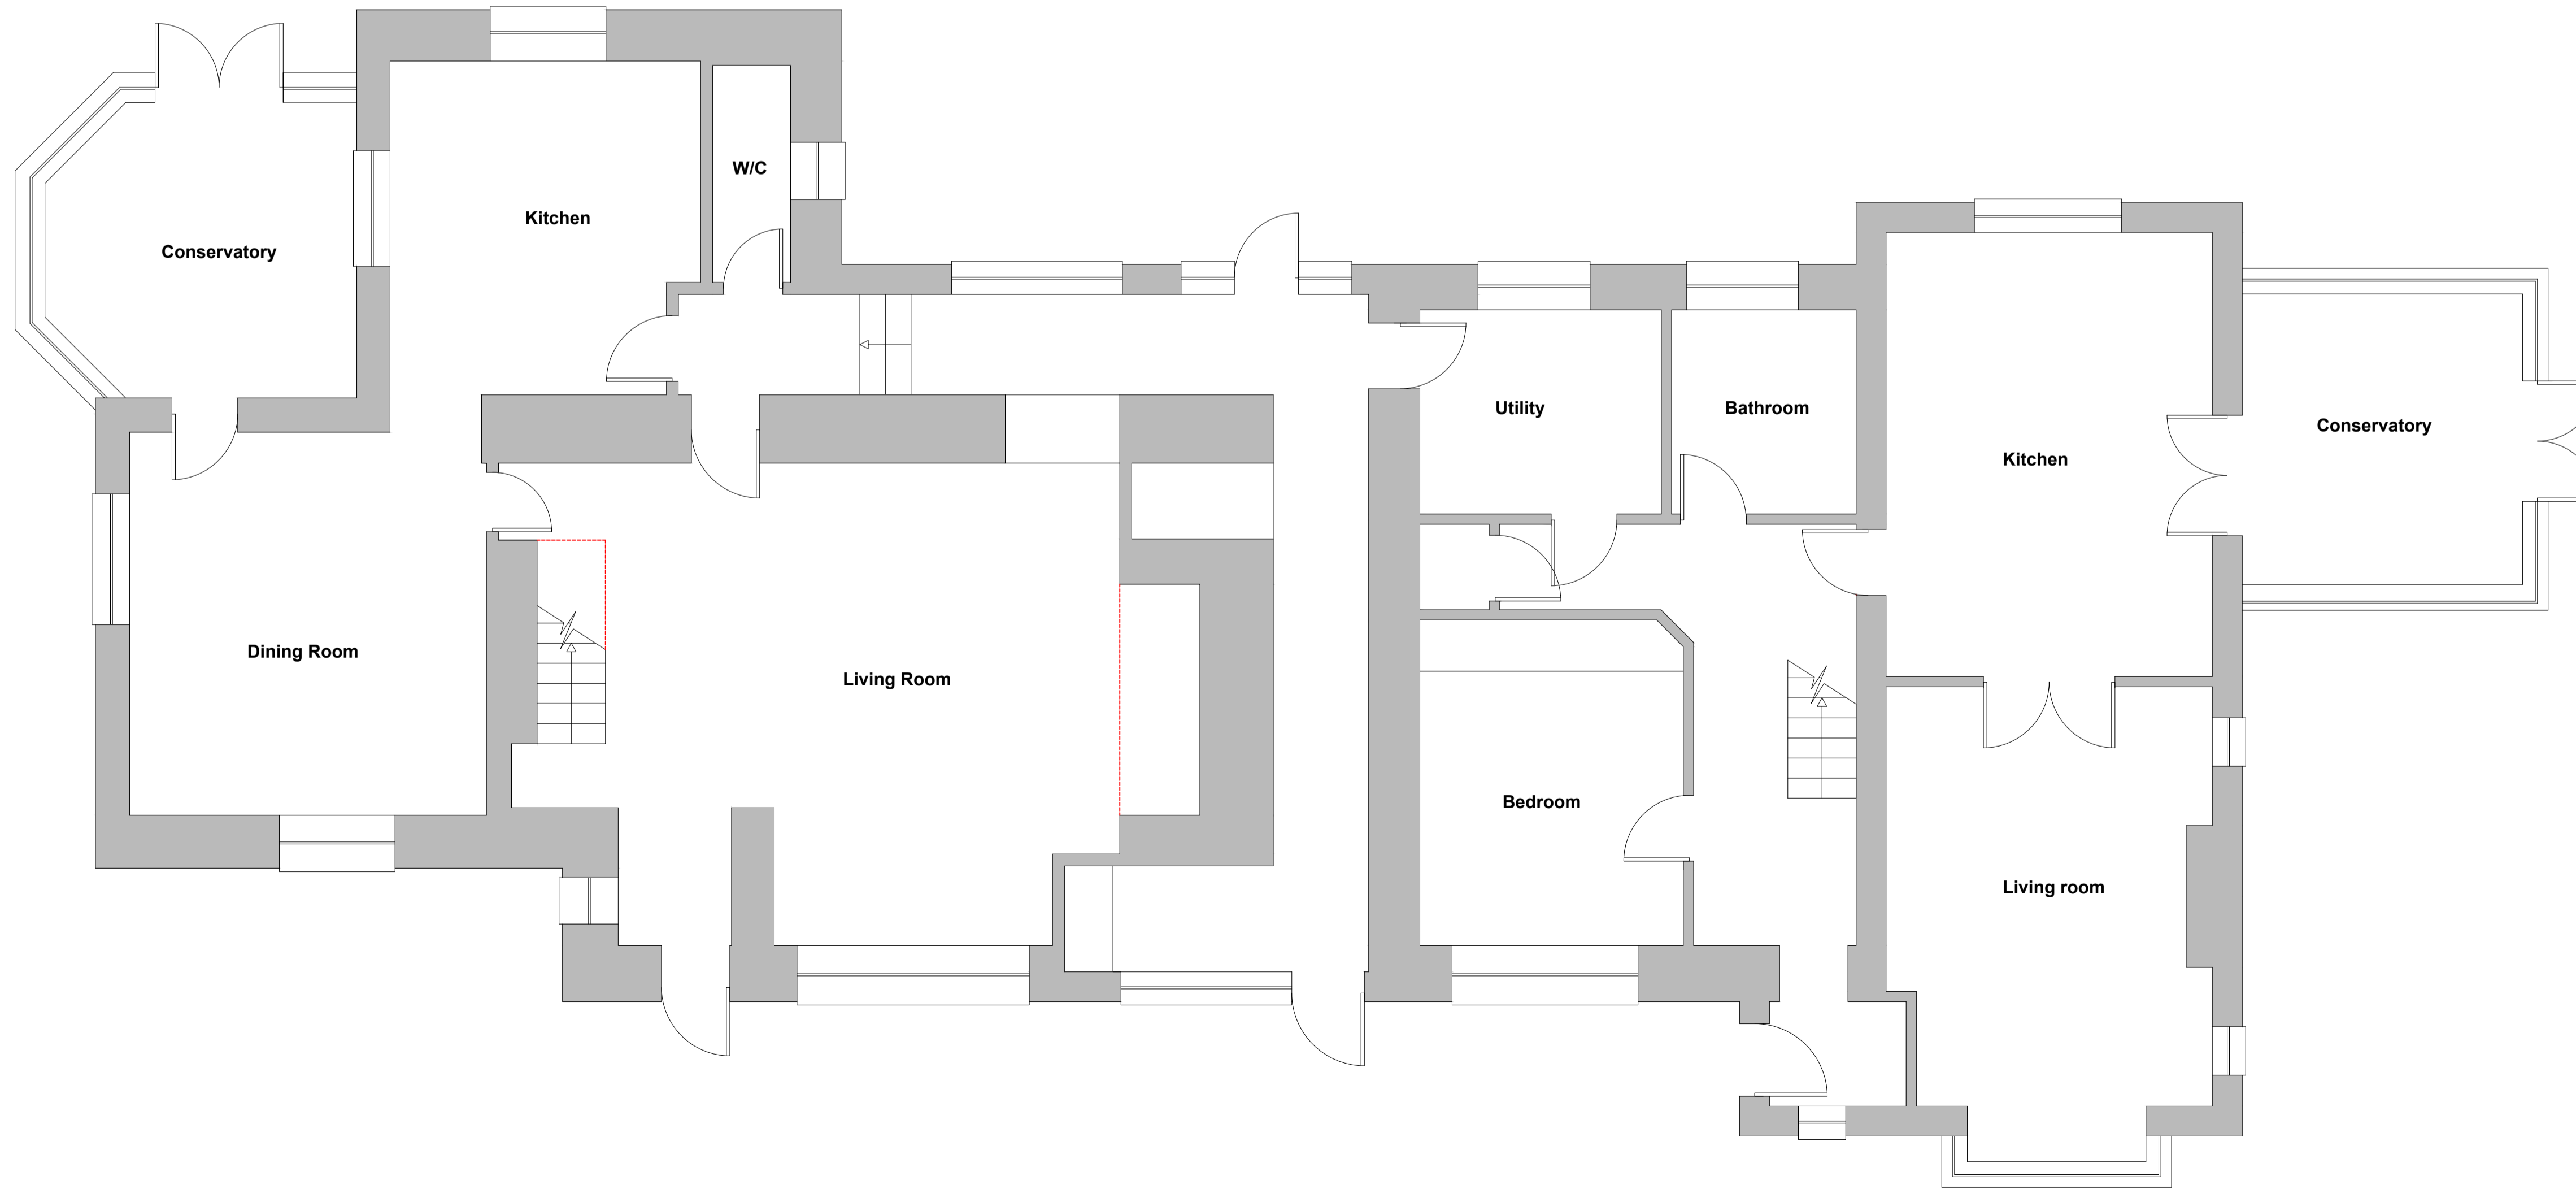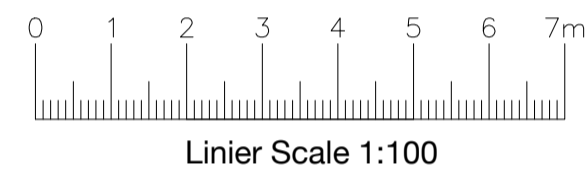


Existing Ground Floor

Scale 1:50

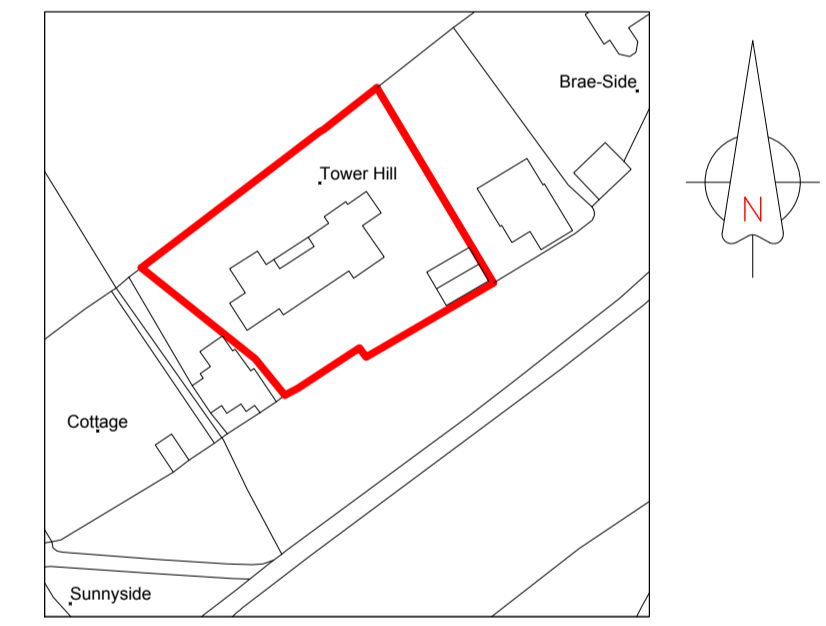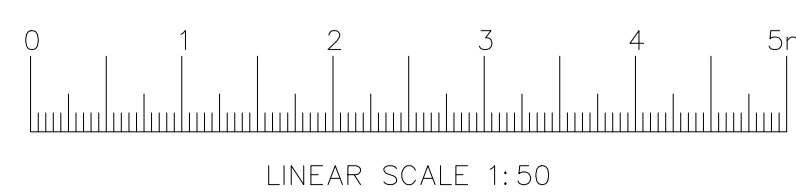

Site Location Plan

Scale 1:1250

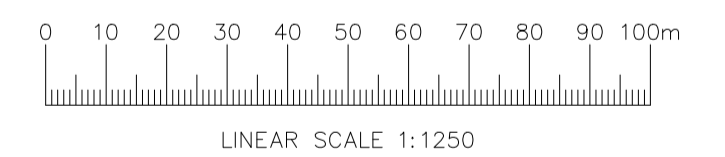

CLIENT: A Dalby	DRAWING NO: 0224-101-A
PROJECT DESCRIPTION: Single storey rear extension	
ADDRESS: Tower Hill, Tytherington Hill, Tytherington, GL12 8UR	
DRAWING TITLE: Existing Combined Plan	
STATUS: PLANNING	SCALE: As noted @ A1
	DATE: JAN 2024

1. Do not scale from this drawing unless for Planning purposes only. All construction information should be taken from written dimensions only.
2. All dimensions are approximate; dimensions, levels, services and sewer invert levels must be checked on site by the Contractor prior to the commencement of any fabrication or building works.
3. This Drawing must be read in conjunction with any structural or specialist drawing(s). Information of this nature on this drawing is for indicative purposes only.
4. The current Building Regulations and all relevant British standards and codes of practice are to be complied with whether noted on this drawing or not.
5. Any conflicting information should be reported immediately.
6. If in doubt ask.