

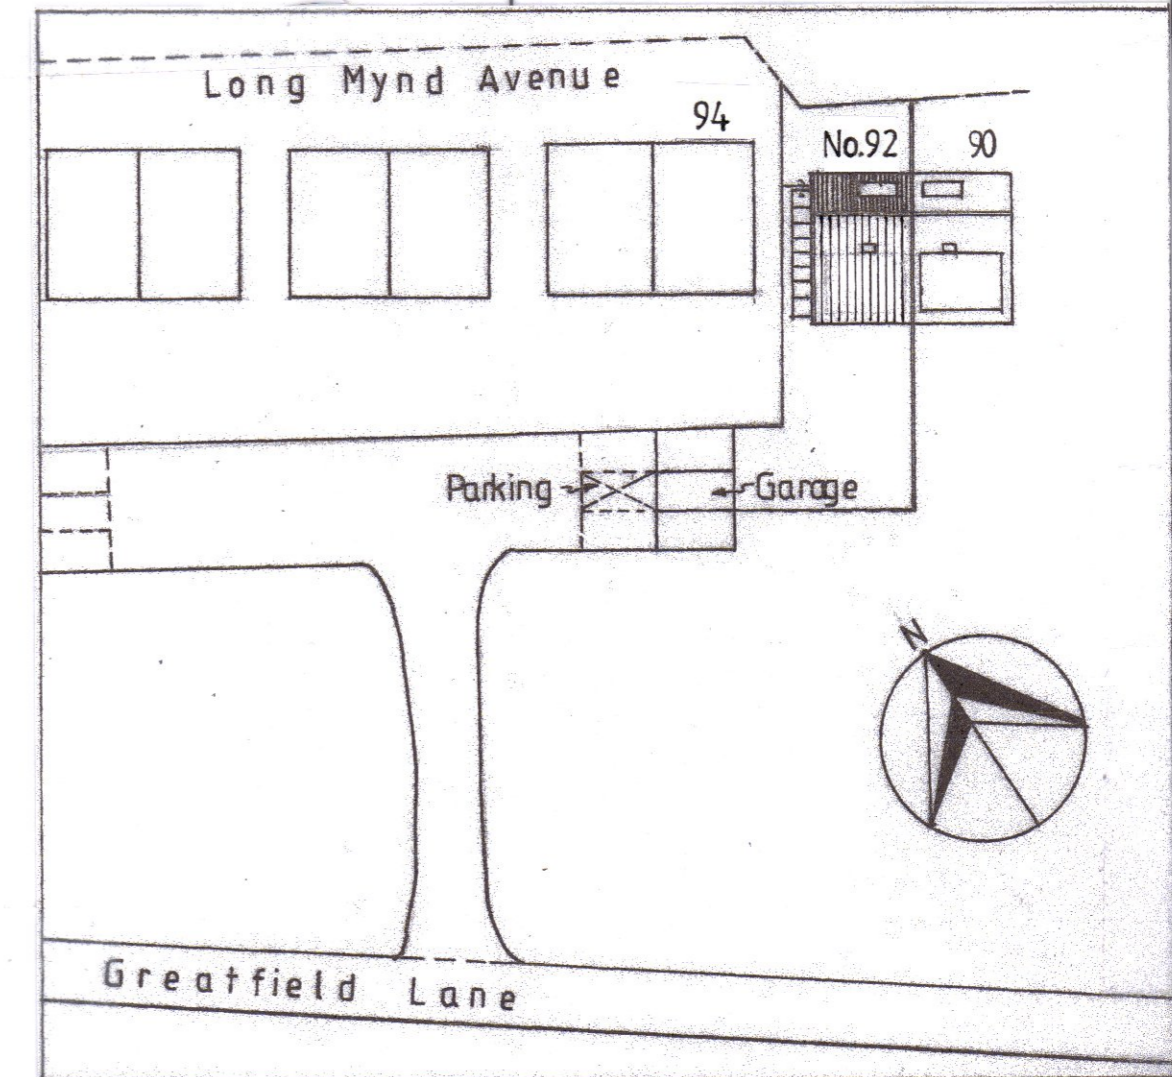



Notes:
All dimensions must be checked on site and not scaled from this drawing.

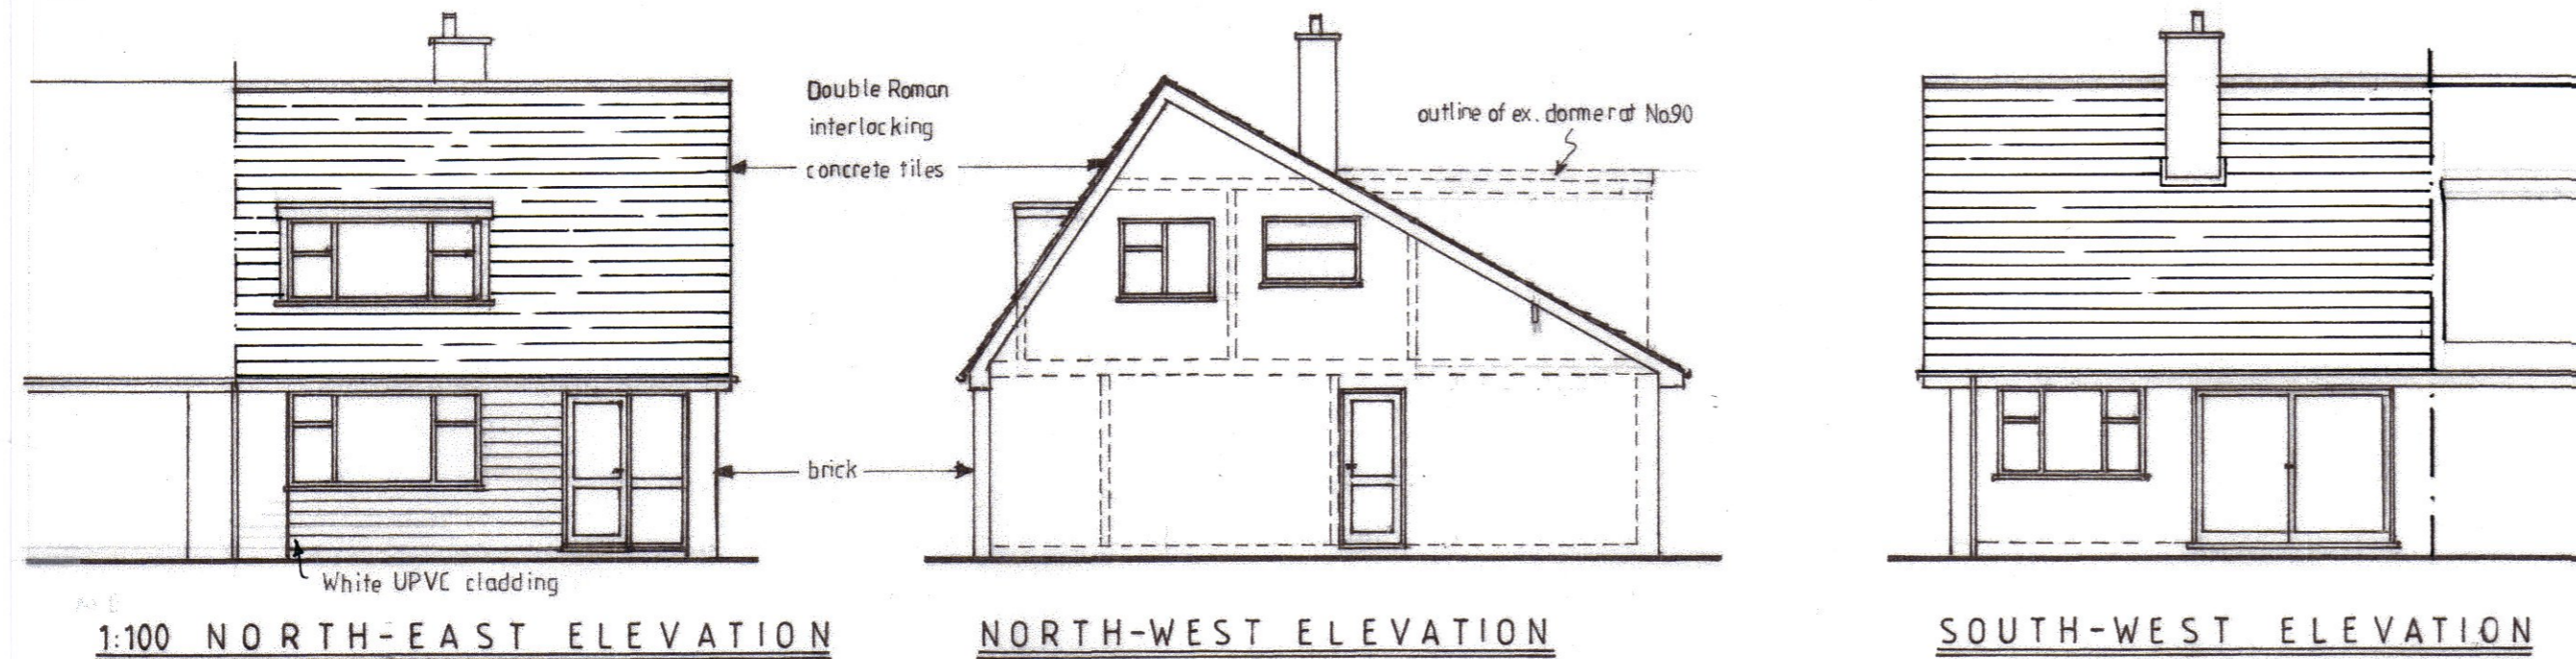


1:500 BLOCK PLAN

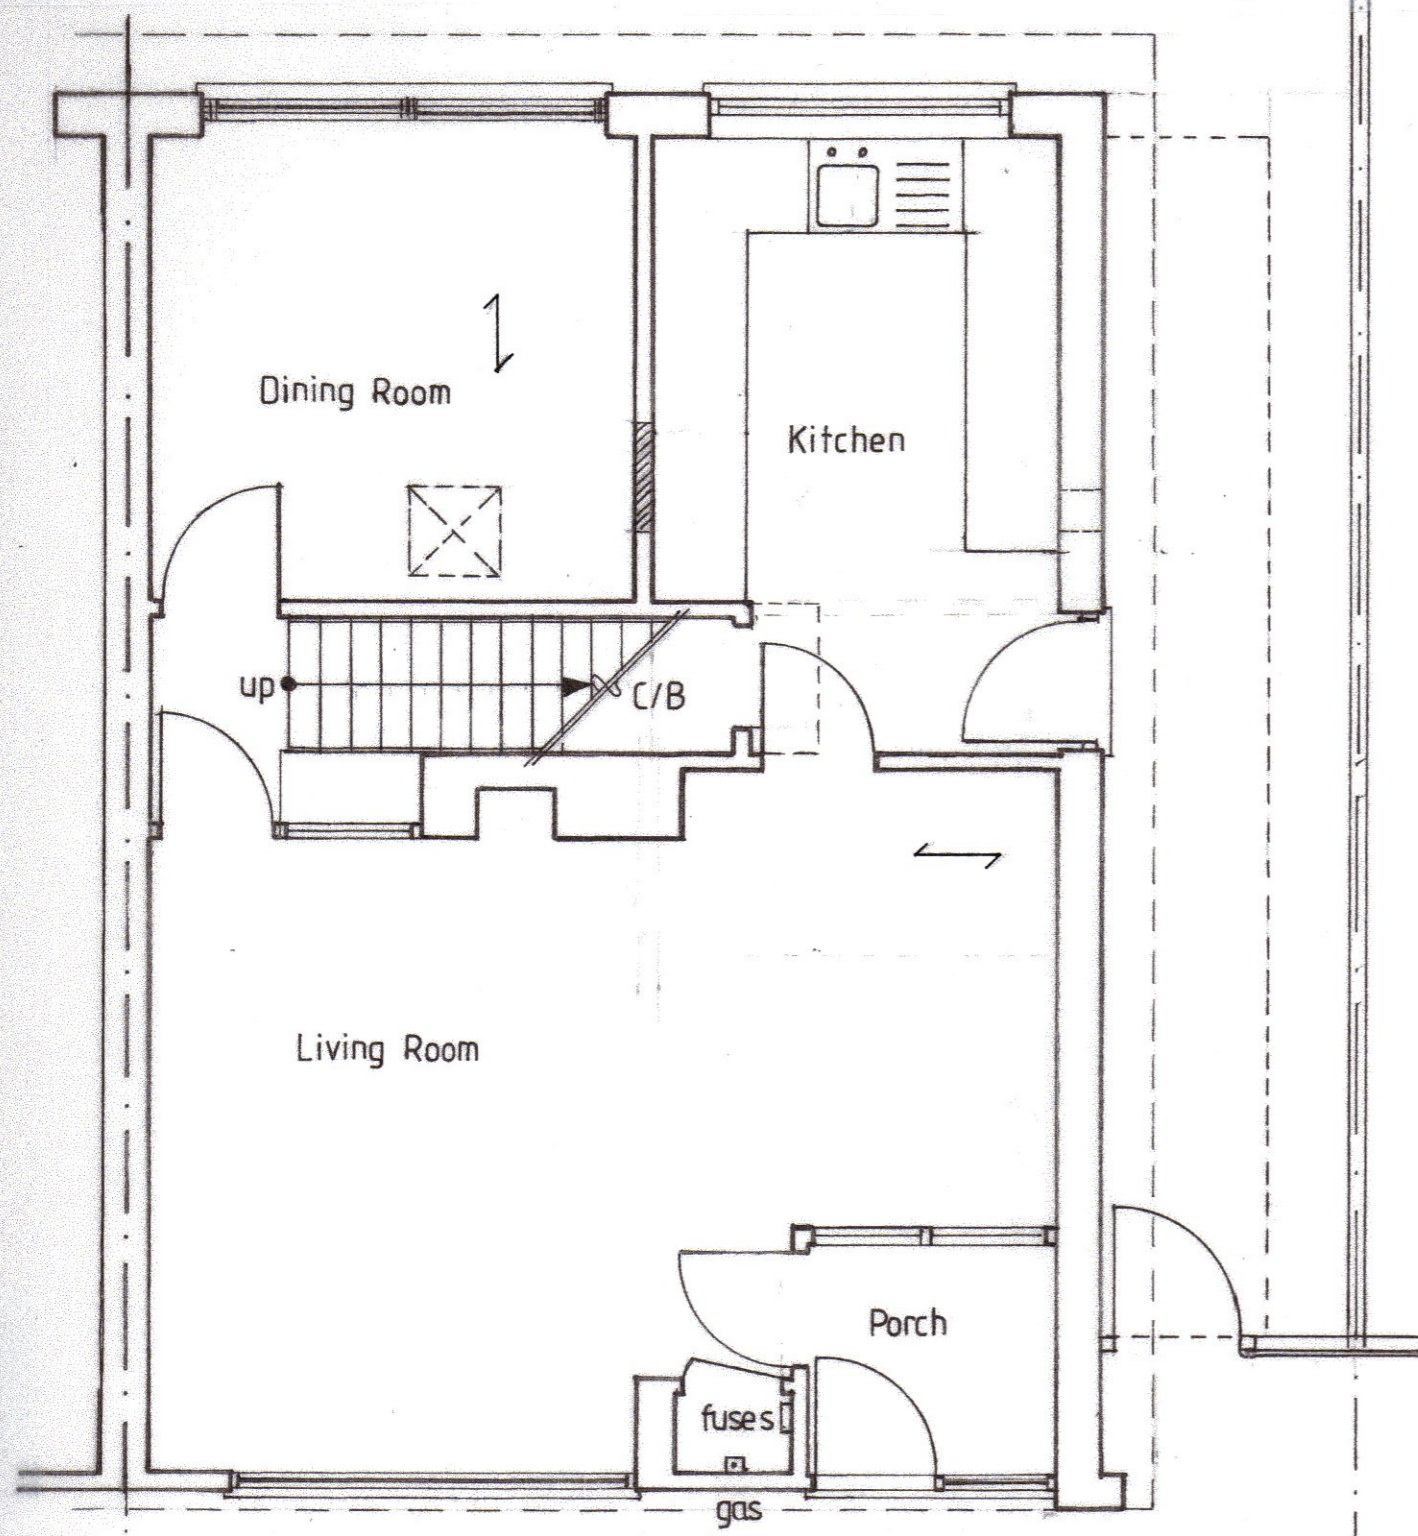

1:50 GROUND FLOOR PLAN

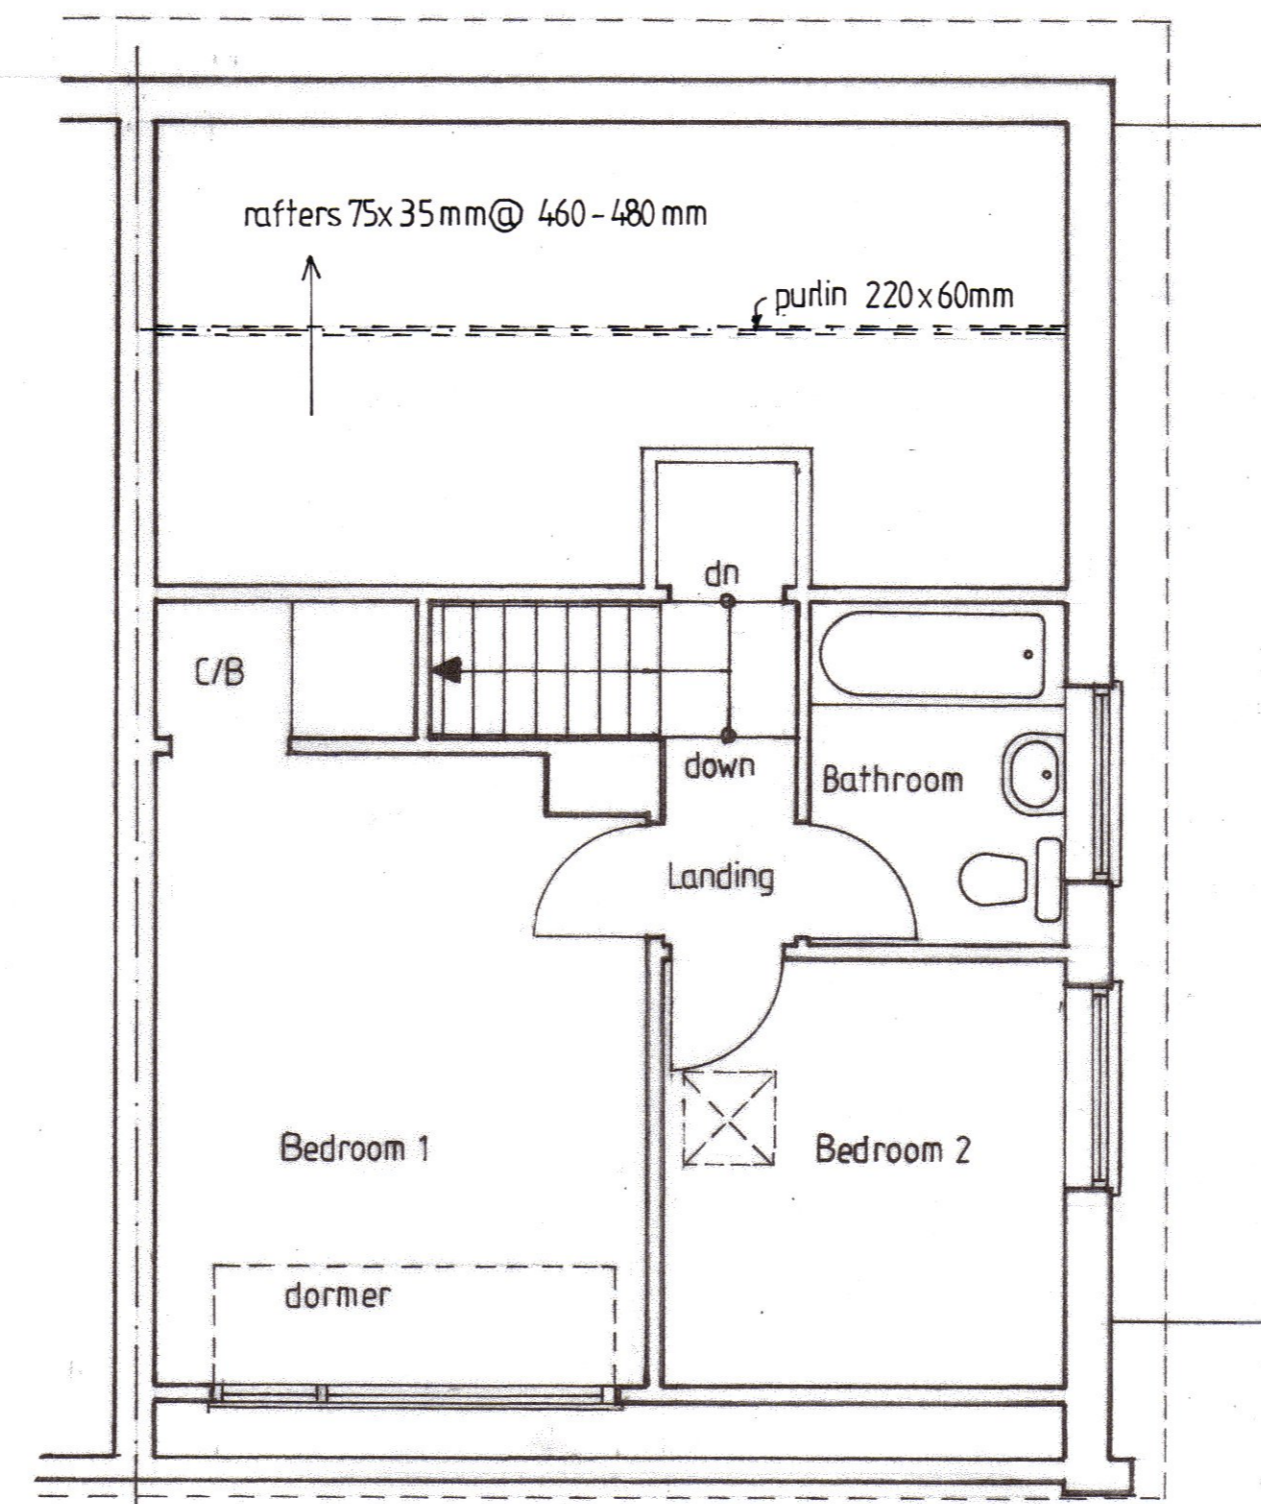

1:50 FIRST FLOOR PLAN

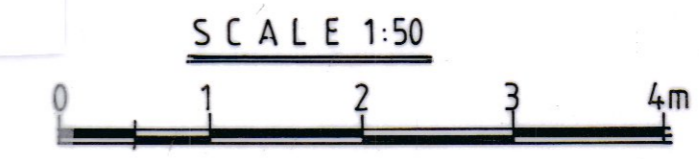

Revision A 31.1.2024 information added

Client
MR T. HOLLICK & MS N. CHANIN

Job Title
92 LONG MYND AVENUE
UP HATHERLEY
CHELTENHAM
GL51 3QS

Drawing Title
FLOOR PLANS & ELEVATIONS,
AND ELEVATIONS,
AS PROPOSED.

Scale 1:50, 1:100, 1:500 **A2**

Date JAN. 2024 **Drawn By** UP

Drg. No. 04024-01 **Rev.** A