


First Floor Plan 1:100



Site Plan 1:500

© Crown Copyright

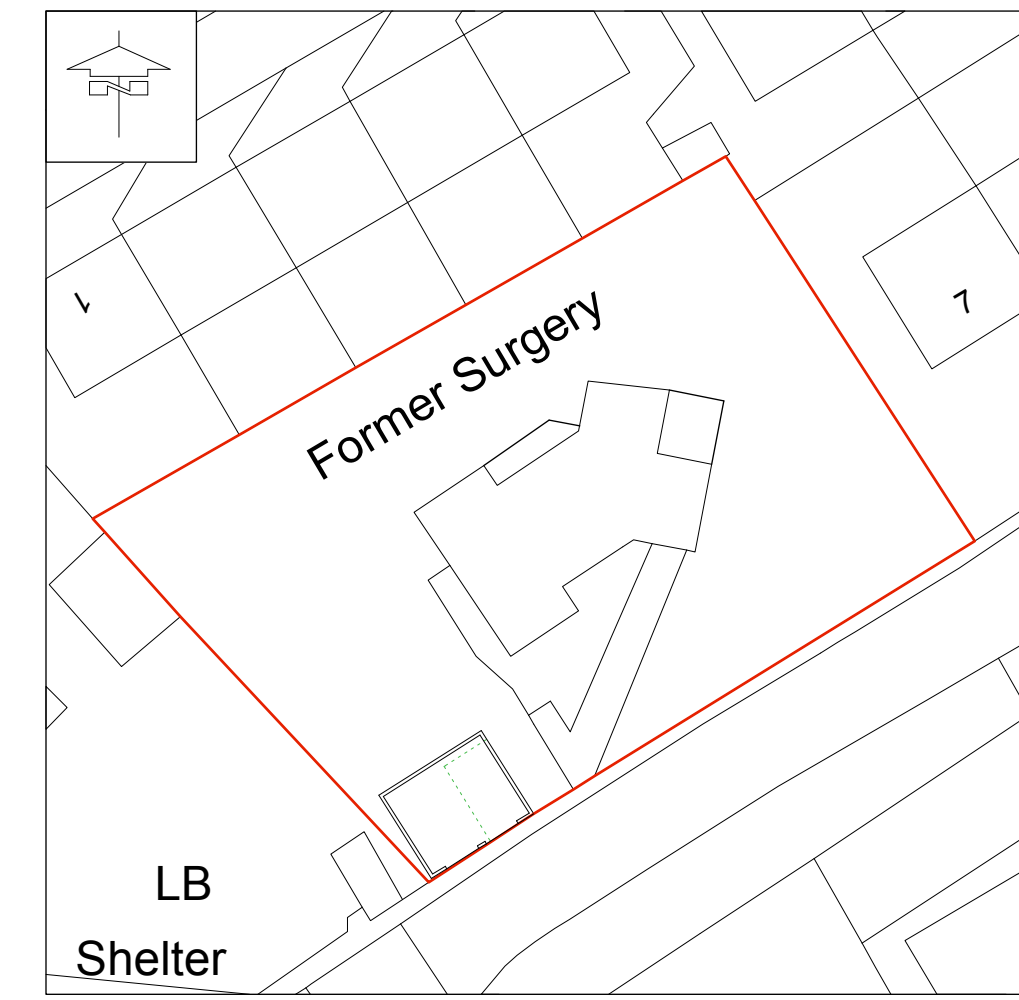


Scale 1:500

Finishes:


Walls - Wet Dash Harl - Painted White

Roof - Slates - Grey



Windows
External Doors - UPVC - Anthracite Grey

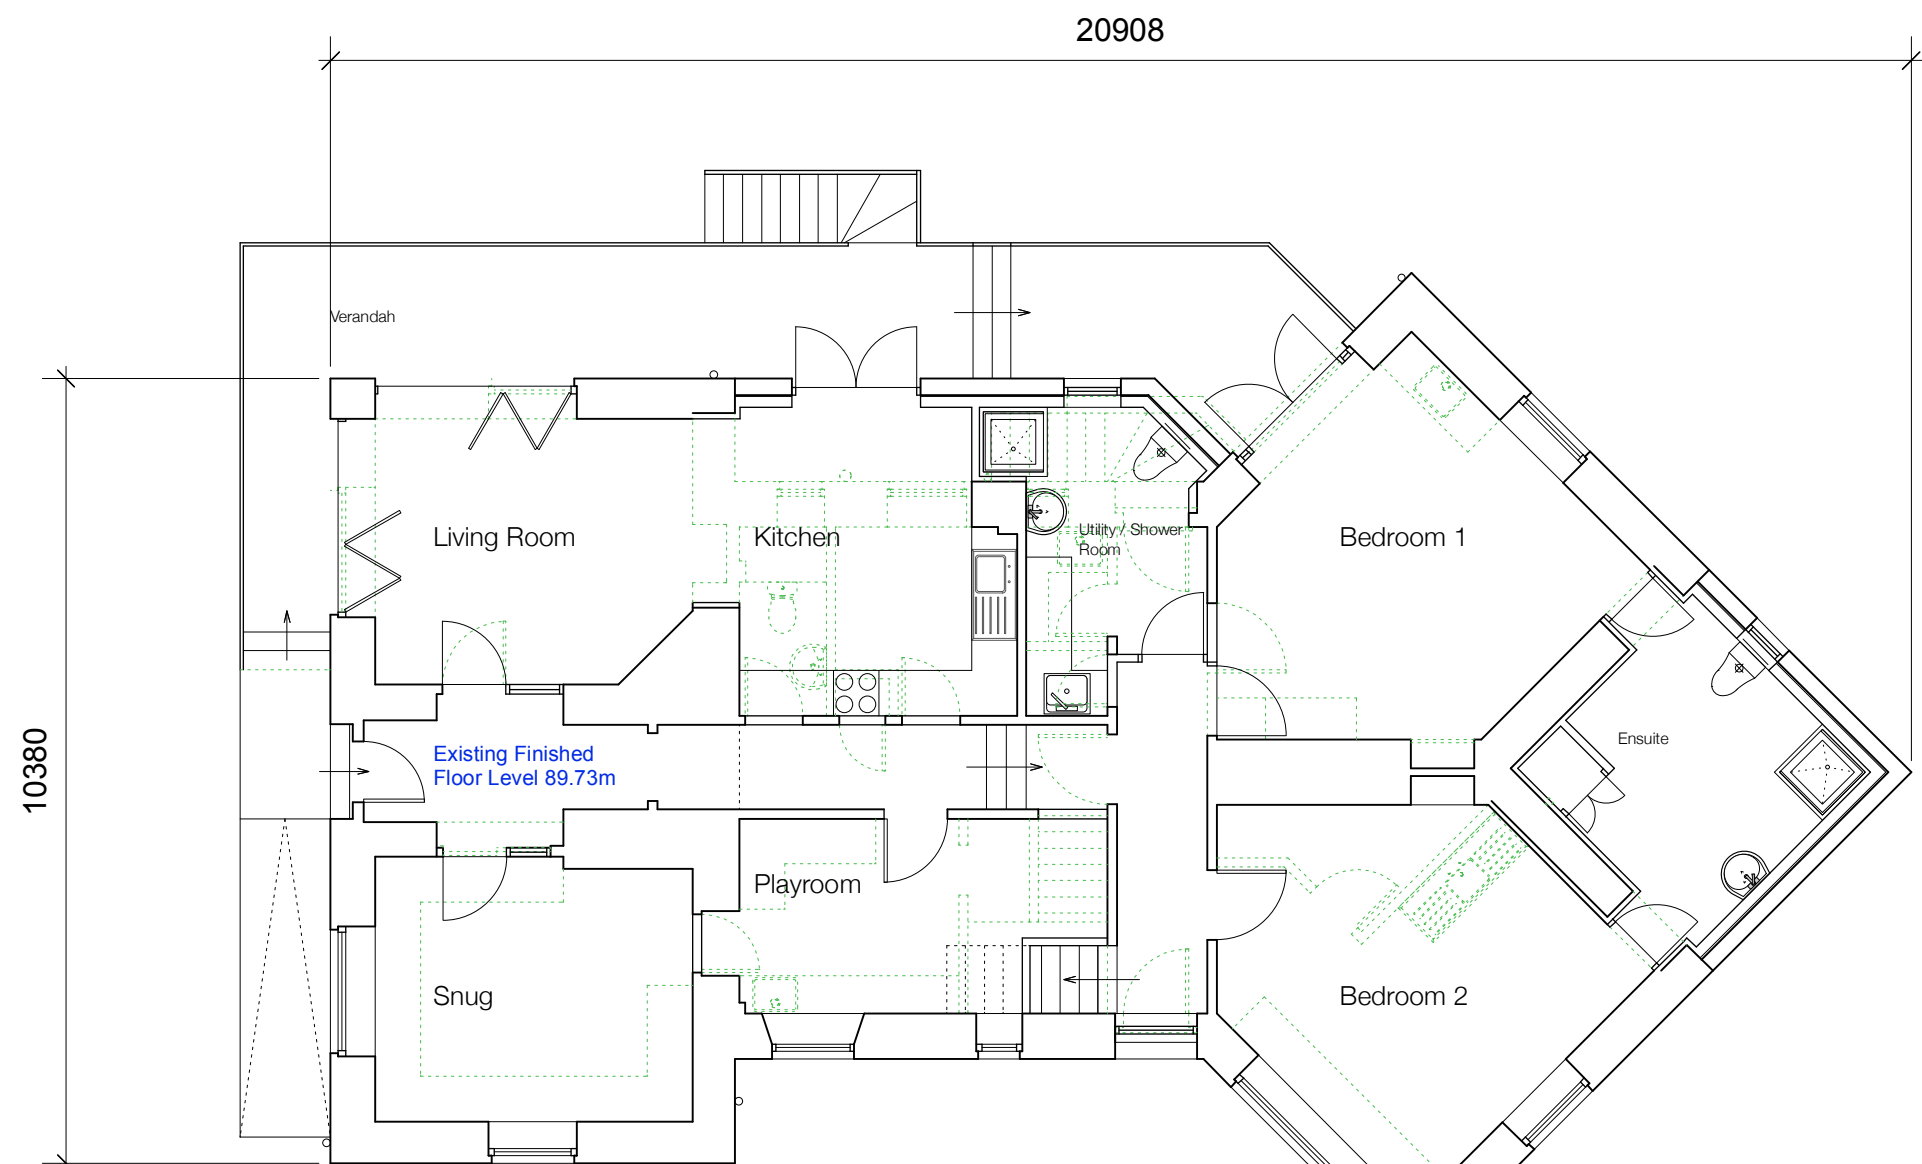


Ground Floor Plan 1:100

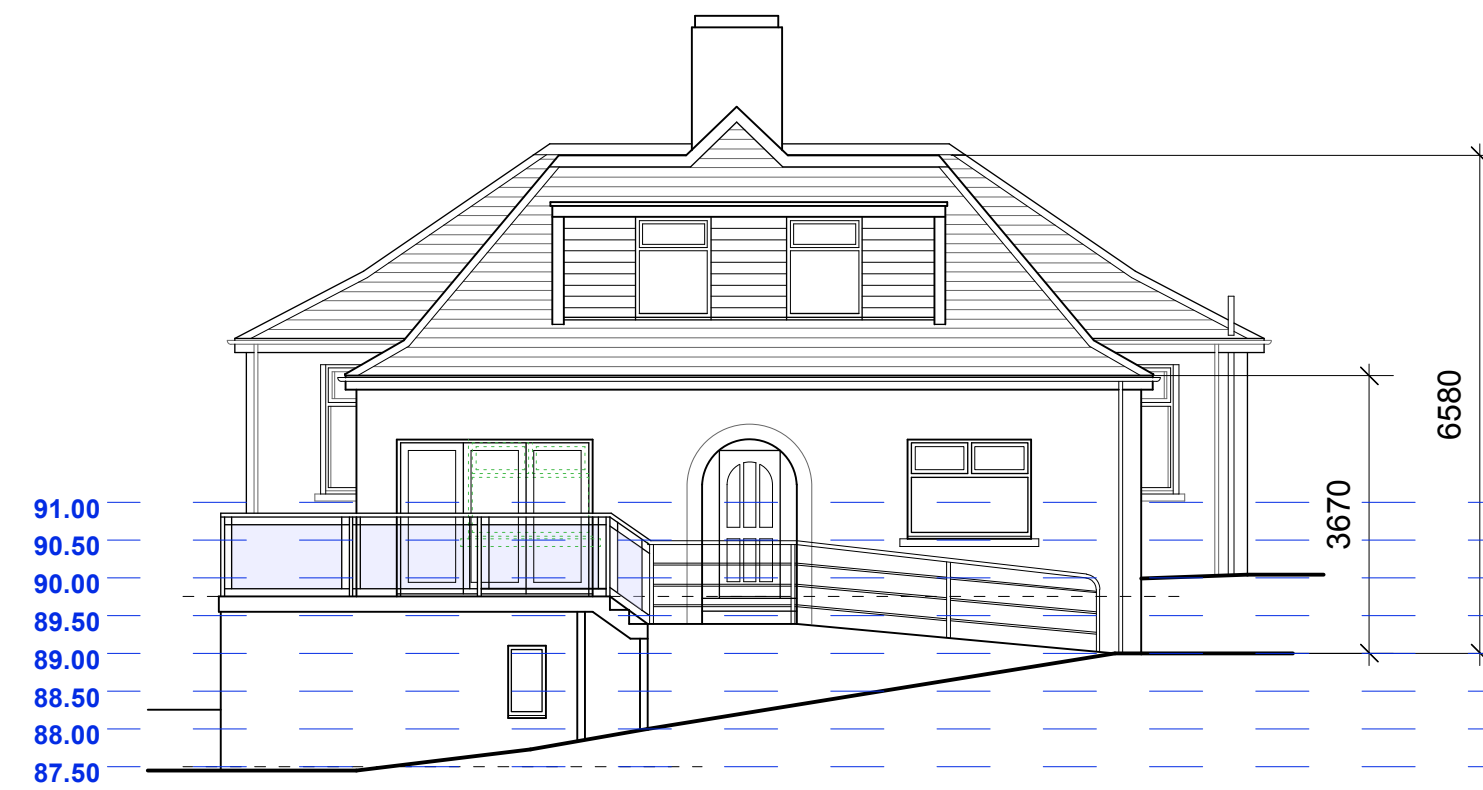


South-West Elevation 1:100

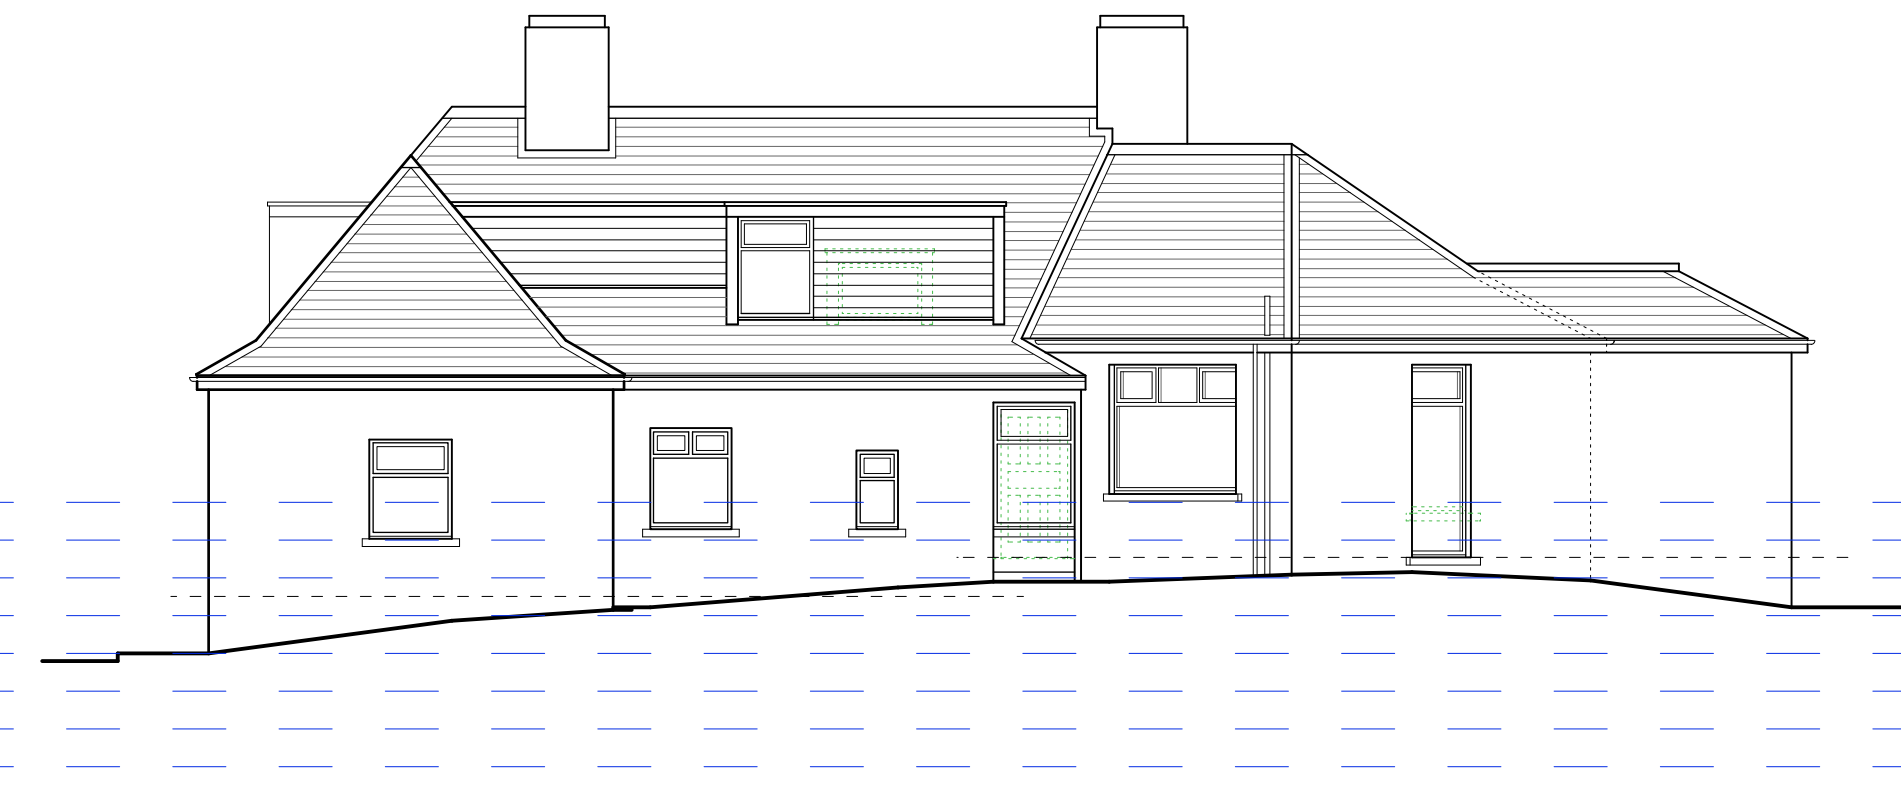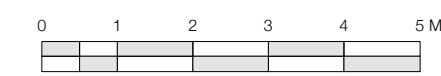


South-East Elevation 1:100

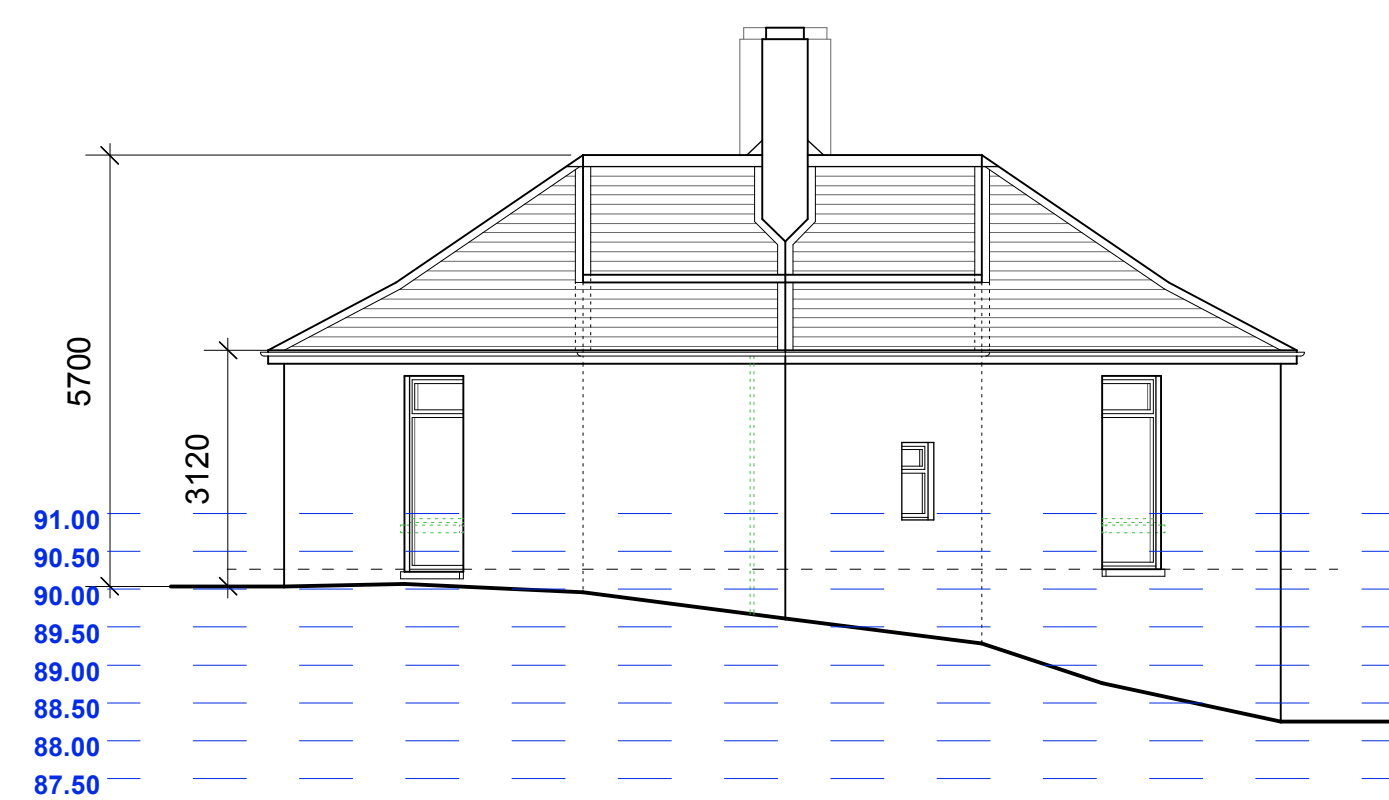

North-East Elevation 1:100

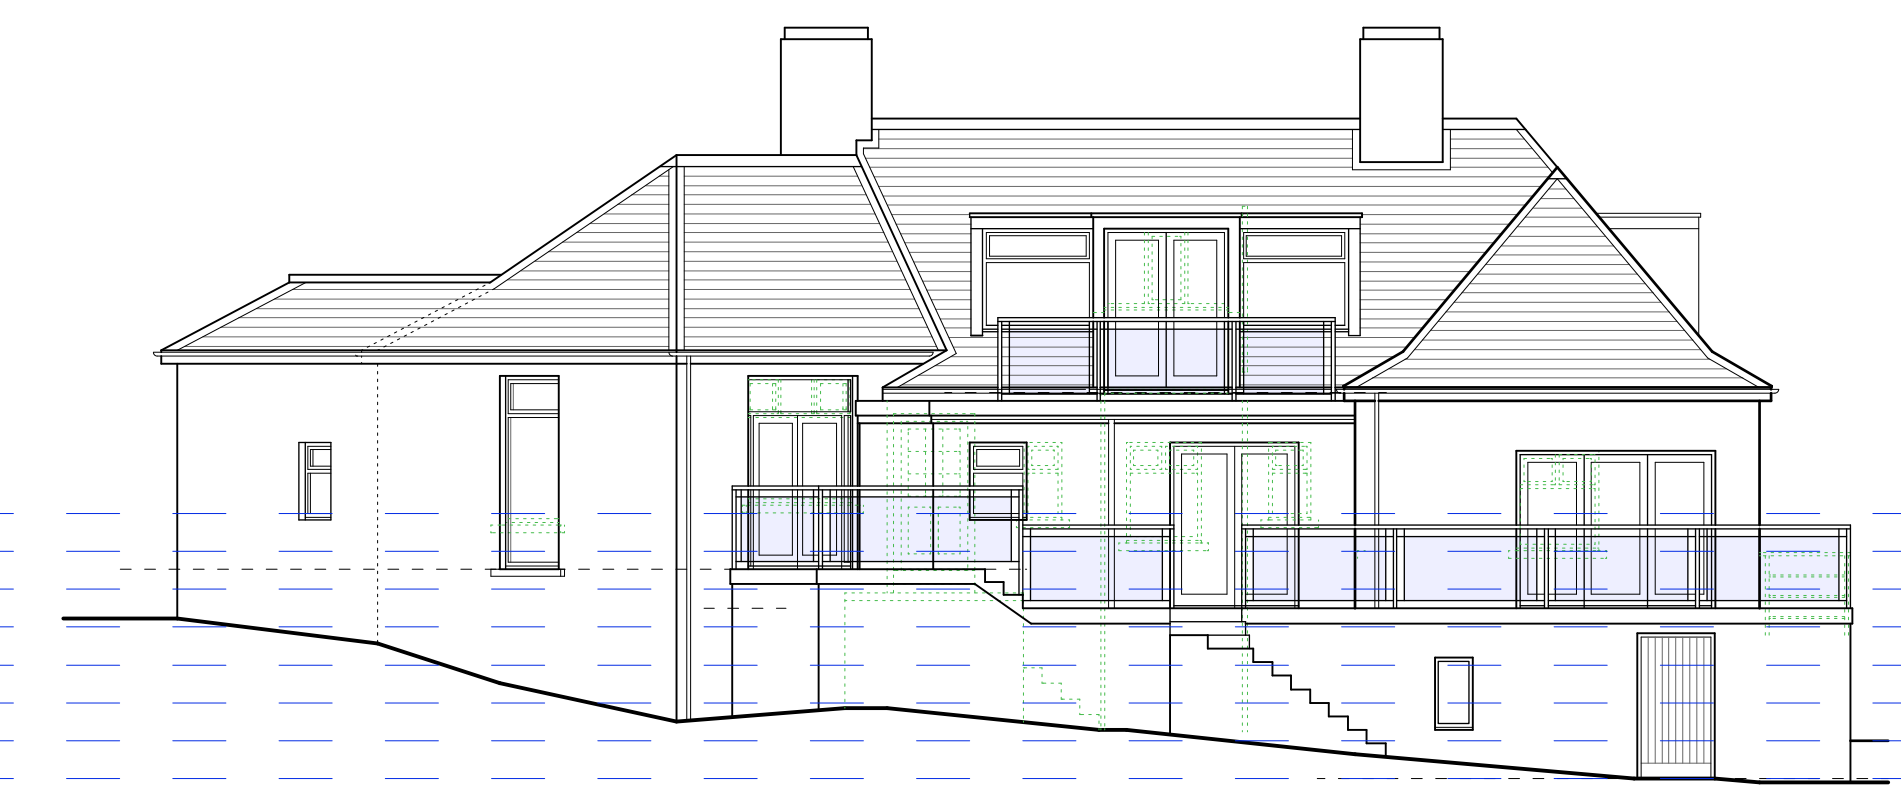

North-West Elevation 1:100

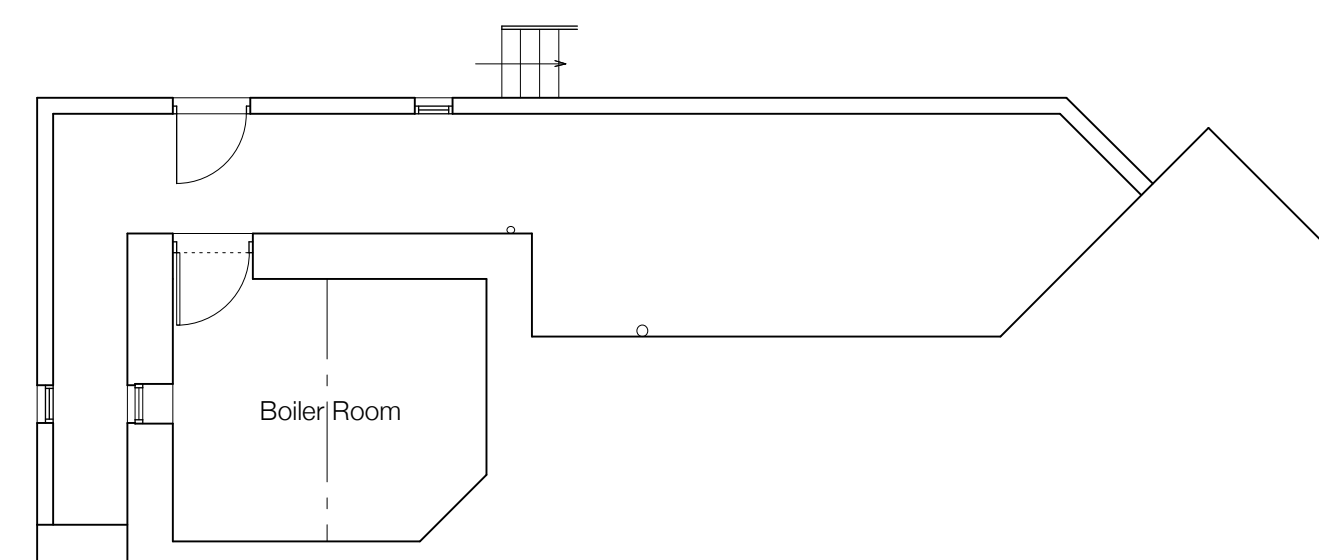

Basement Floor Plan 1:100



No	Revisions	Date	Initials
D	Ground Levels Added	02.02.24	MR
C	Planning Info Added	25.01.24	MR
B	Further Revisions	27.12.23	MR
A	Various Revisions	10.12.23	MR

**MANTELL
RITCHIE**

Chartered Architects

27A High Street, BANFF,
AB45 1AN
Tel: 01261 812267
Email: admin@mantellritchie.co.uk
www.mantellritchie.com



Copyright of Mantell Ritchie, Chartered Architect.

project
**Former GP Surgery,
GARDENSTOWN.**
Conversion to Dwelling House

for
Mr + Mrs Whittle

content
Plans & Elevations

scales	size	date
1:100	A1	01.12.23

ref **23106** **01D**