



LEGEND:	
Approved proposals	-----
Silhouette of approved garage building	-----
Approx. location of boundary line	-----
MATERIALS KEY	
Zinc	①
Solar Tiles	②
Brick	③
Timber	④

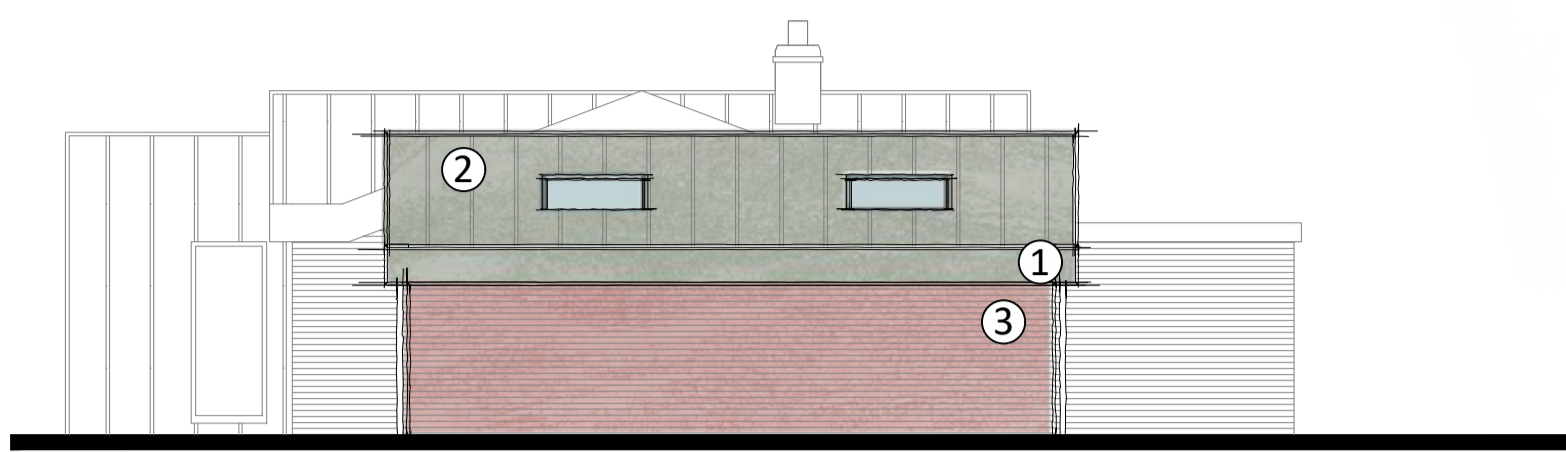


North (Side) Elevation

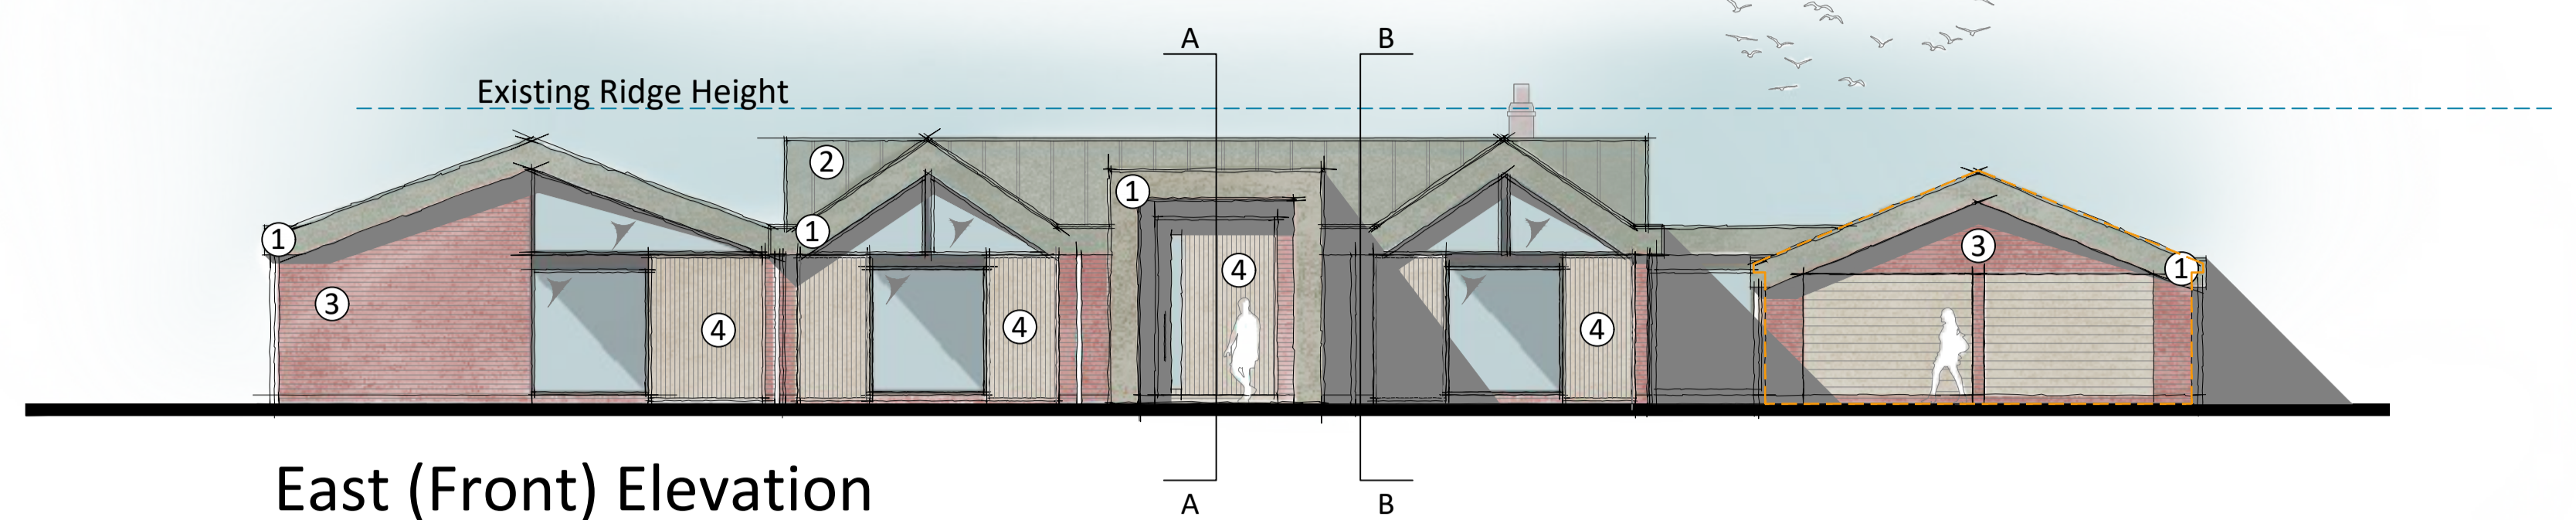


East (Front) Elevation




South (Side) Elevation

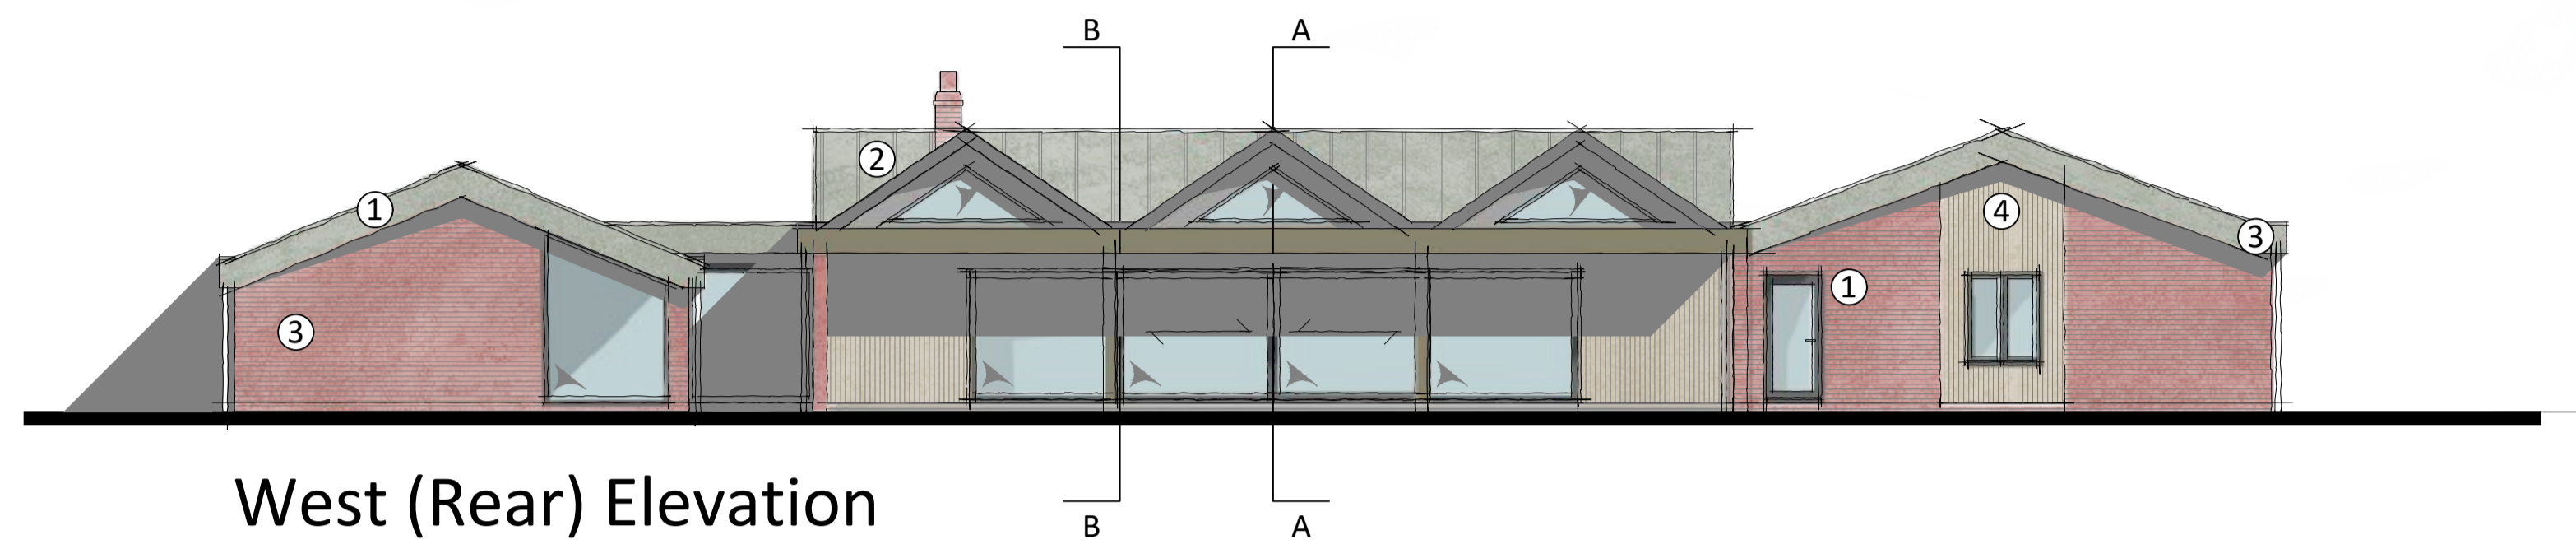


West (Rear) Elevation

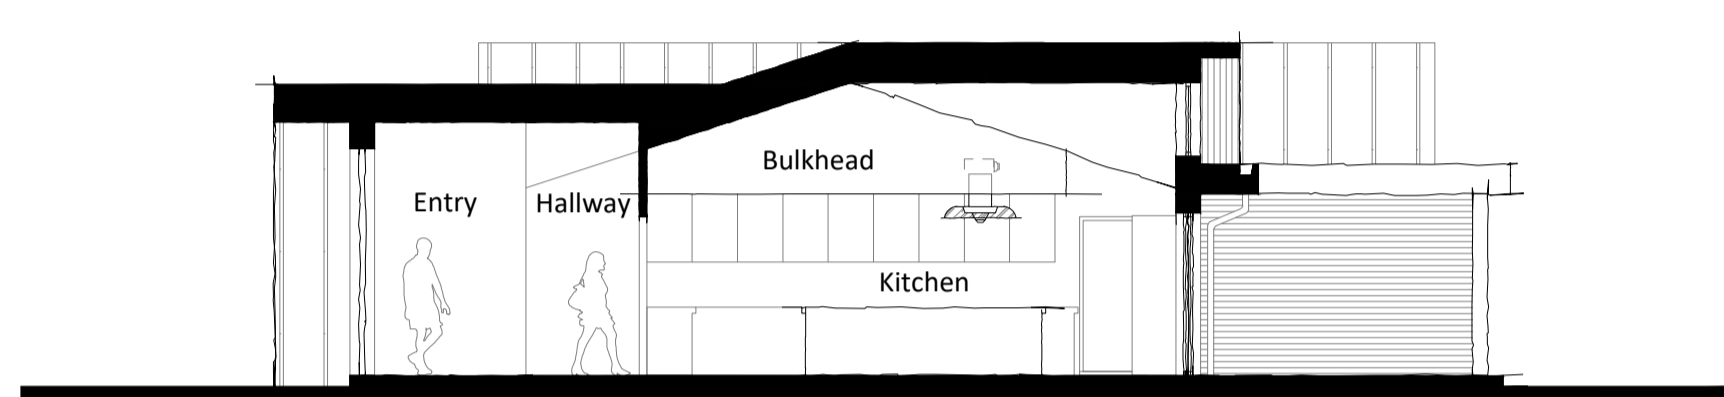


Section AA

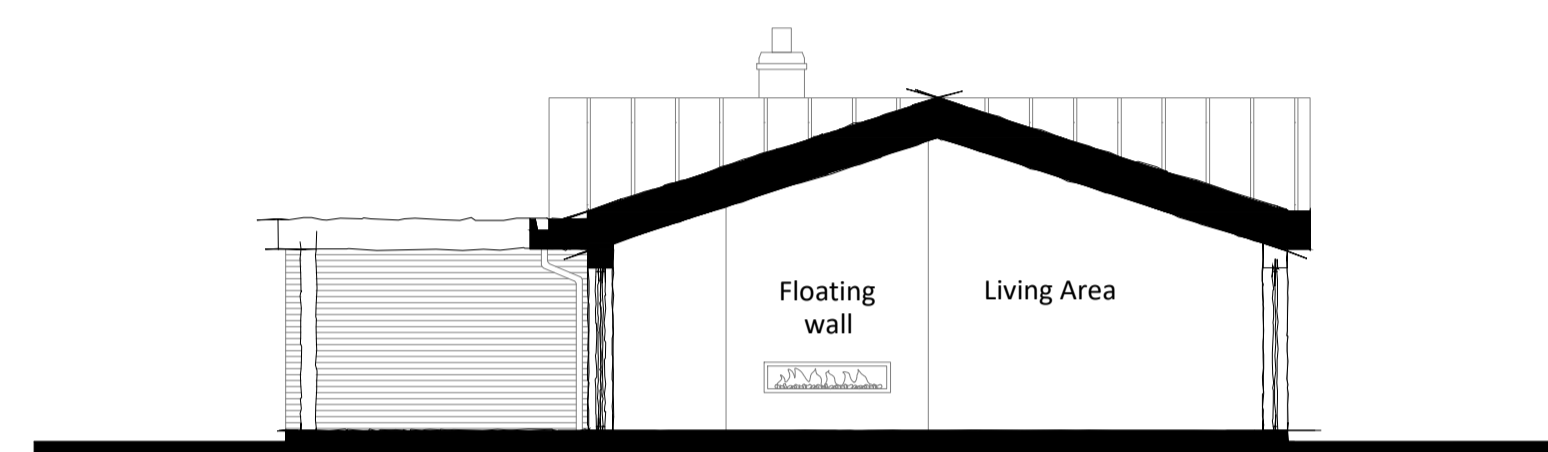


Section BB

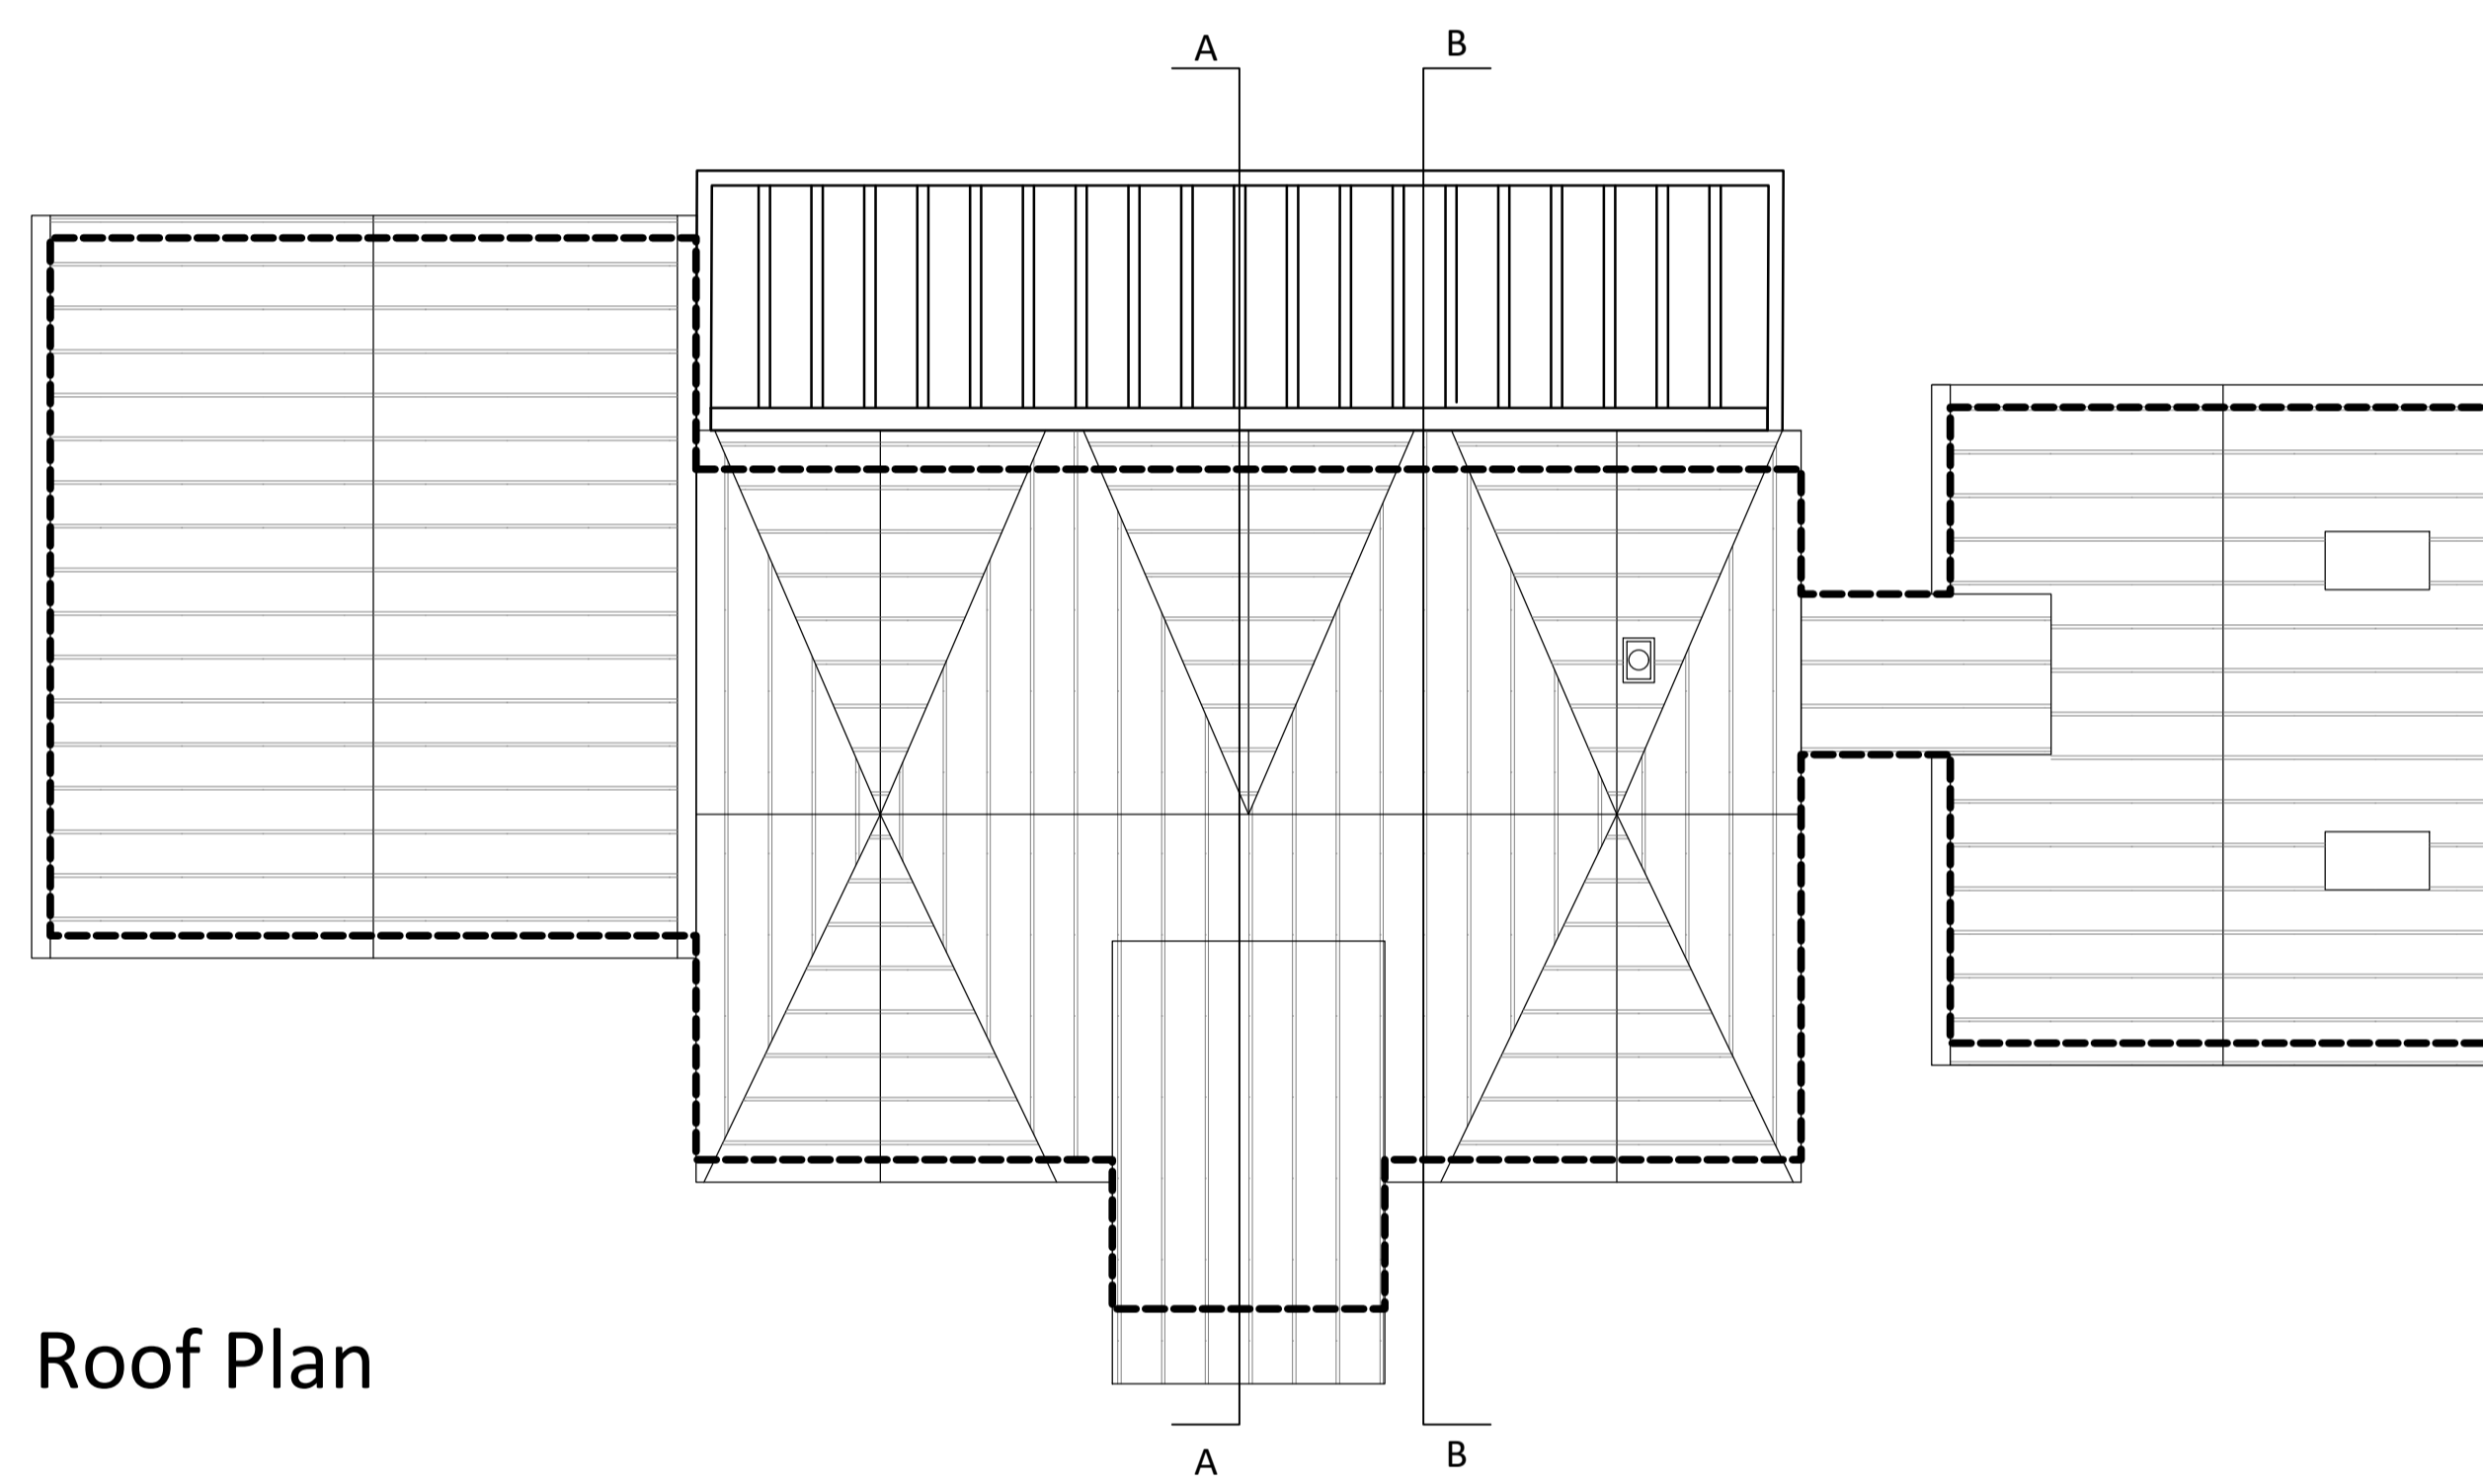

Roof Plan

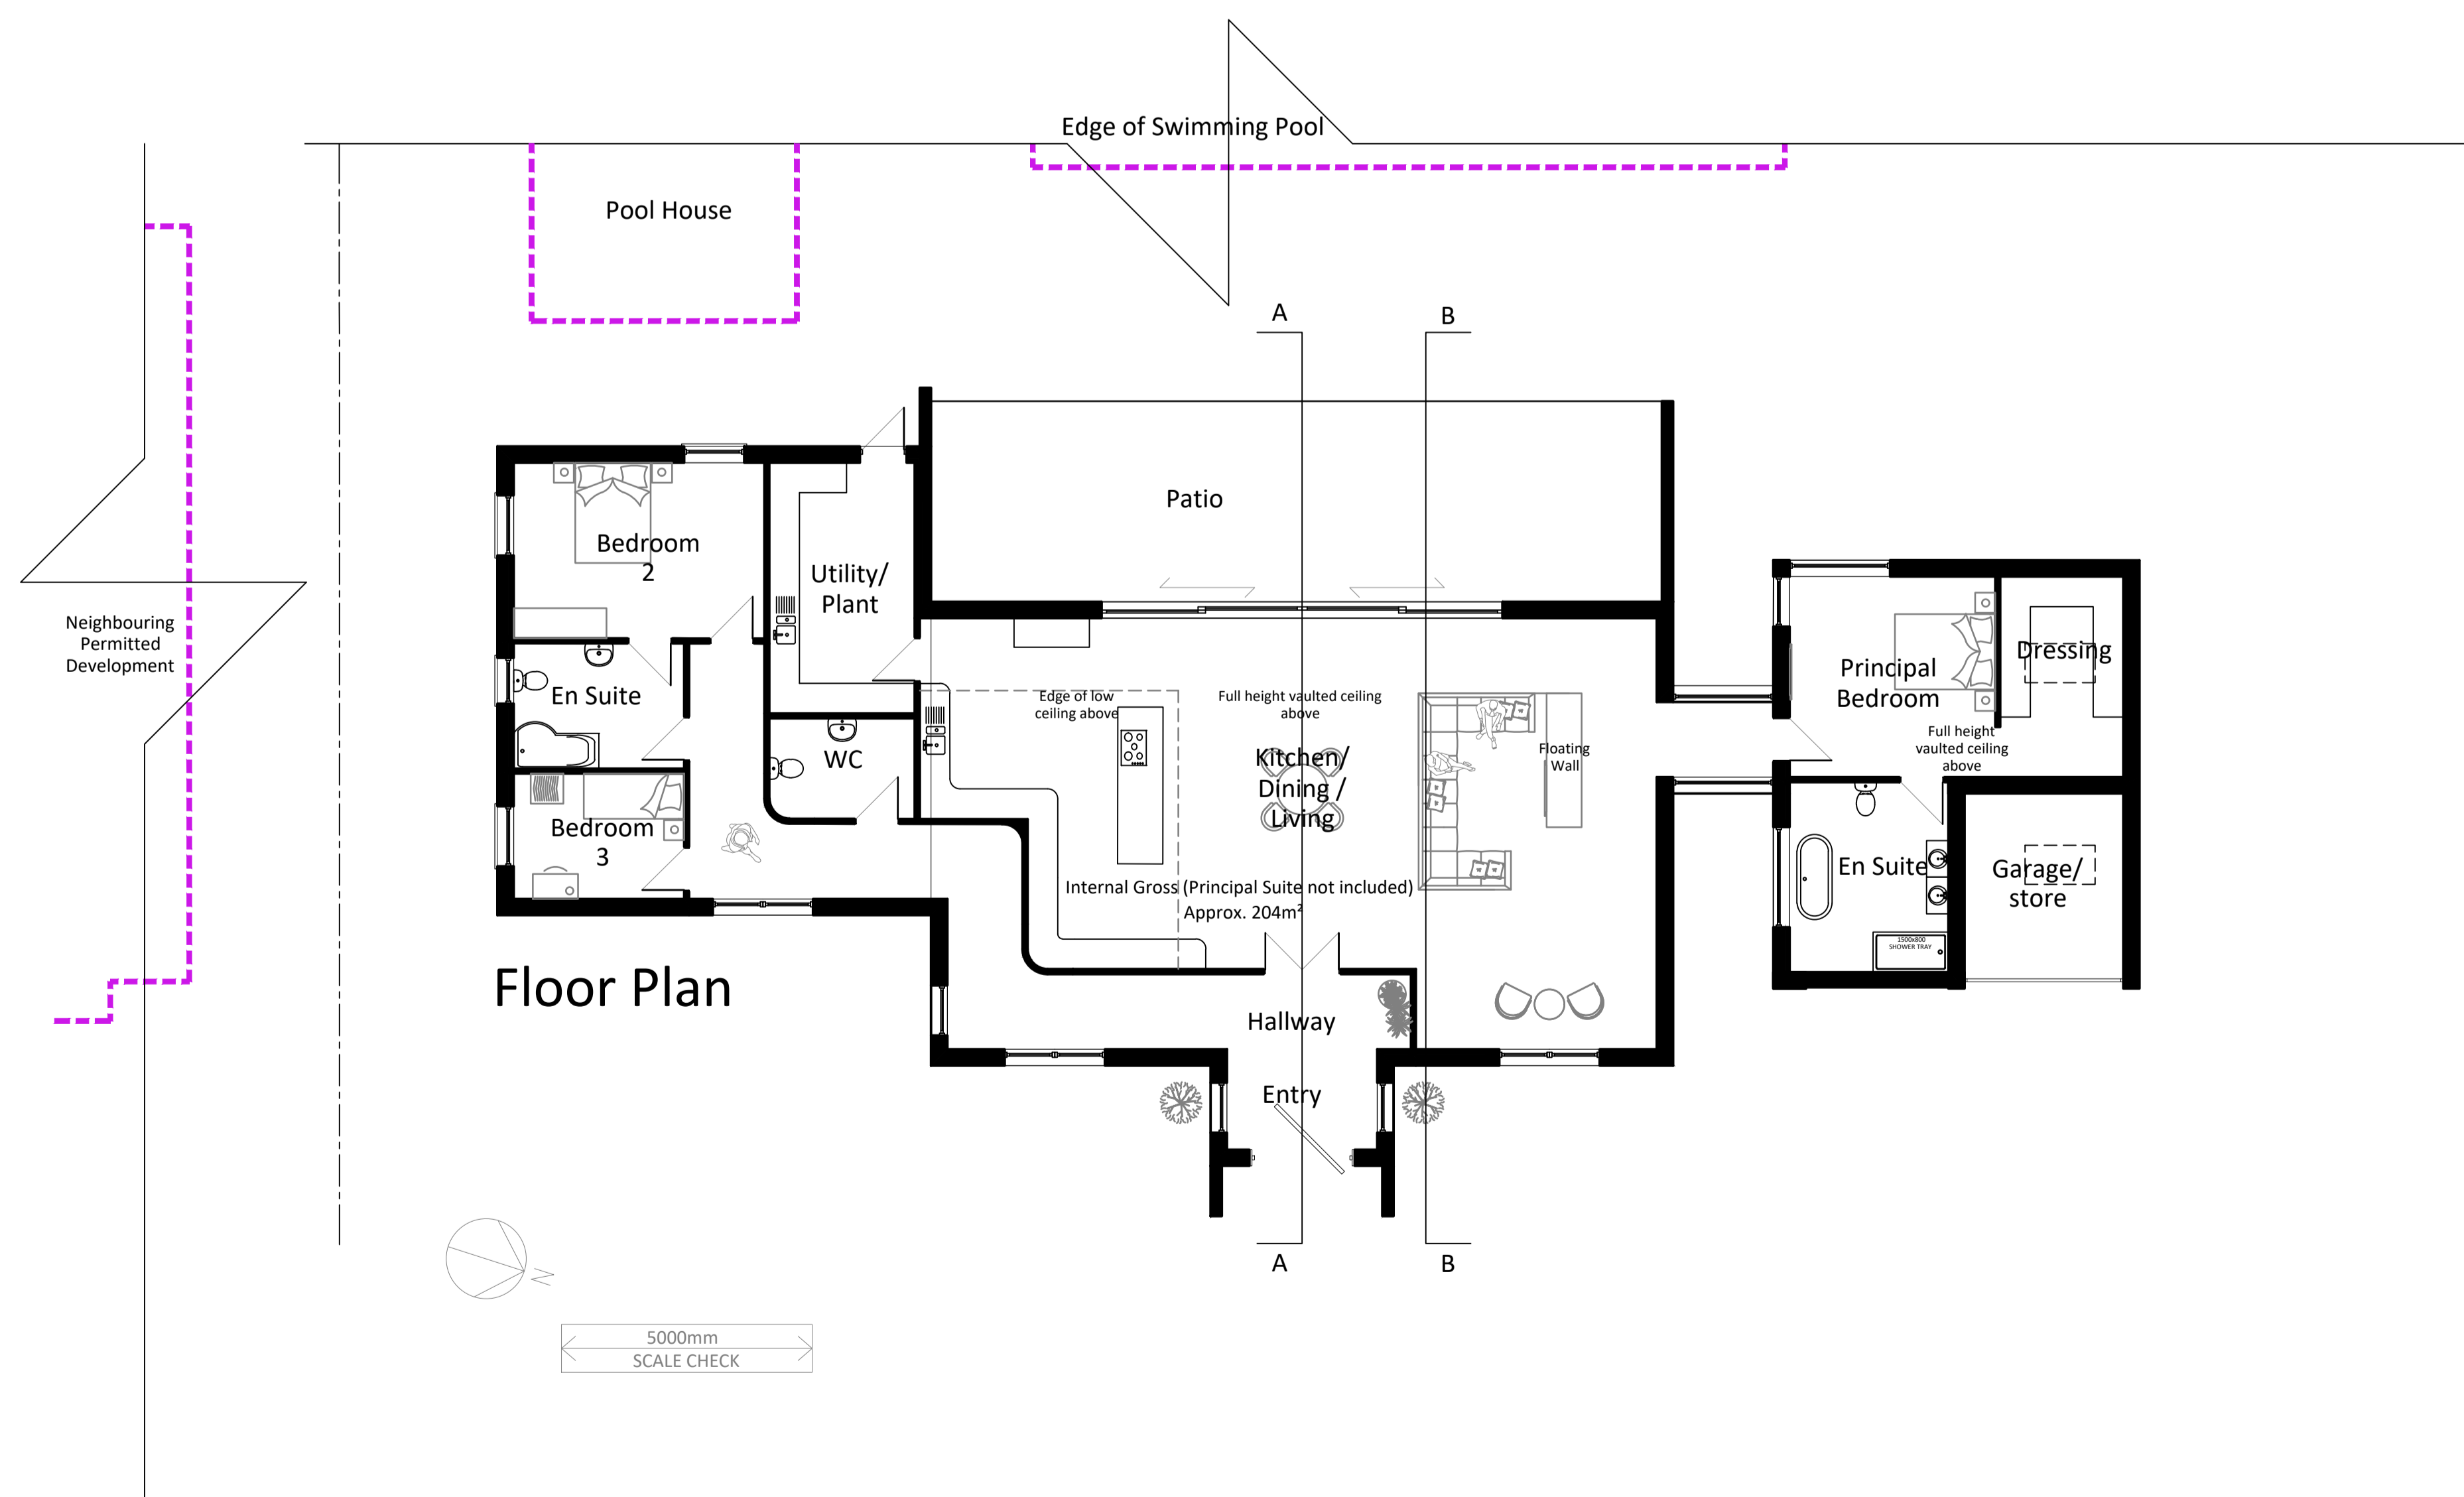

Floor Plan

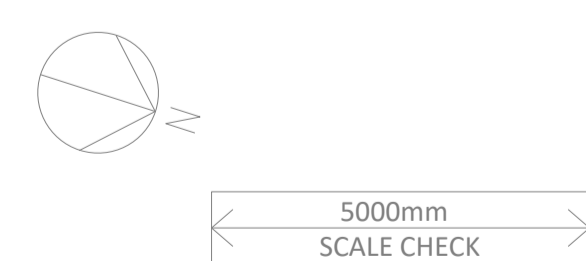

Amendments		
Client: Mr M. Brown		
Project: Proposed Replacement Dwelling at Lyndhurst, Little Burstead, Billericay, Essex, CM12 9TG		
Orig. Title: Proposed Floor Plan, Roof Plan, Sections and Elevations		
Purpose of Issue: Planning Submission		
Orig. No: 1234B.L.011	Drawn: ADP	Checked: ADP
Scale: 1:100	Original Sheet Size: A0	Date: 17/01/2024

Architecture - Design - Planning

ADP

T: 0200 242074
 E: info@adp.co.uk
 W: www.adp.co.uk

1 Kilo Walk - Colchester - Essex - CO4 6EA

Construction (Design and Management) Regulations 2015 (CDM 2015) and Approvals:

- Please be aware of your role in relation to the regulations. Further information is available on the Health and Safety Executive website or contact your Principal Designer / Principal Contractor for more information.
- The Health and Safety Policy and Schedule of Abnormal Risks produced by ADP as Designer's are available from the Principal Designer / Principal Contractor.
- Any underground services and associated easements shown should be considered illustrative only. Further information must be sought from the Principal Designer / Contractor prior to any works being undertaken.
- Where any information shown on this drawing differs from the current Planning Decision to Grant Permission / Consent and / or Building Regulations Full Plans Approval Notice, these differences must be approved by the appropriate Authority prior to construction.