





Plot 8
FRONT ELEVATION

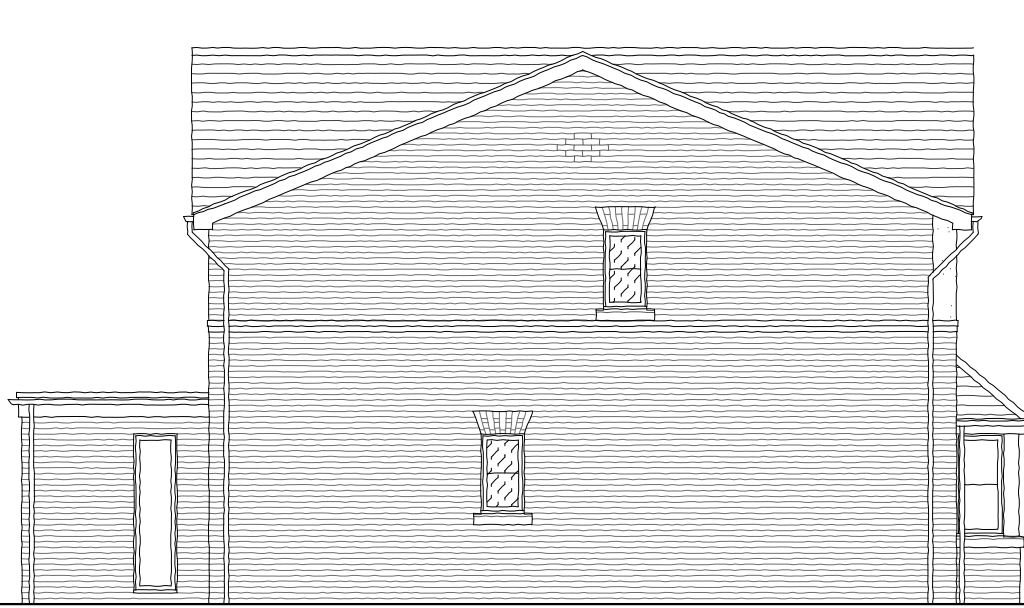


Plot 8
SIDE ELEVATION




Plot 7
REAR ELEVATION

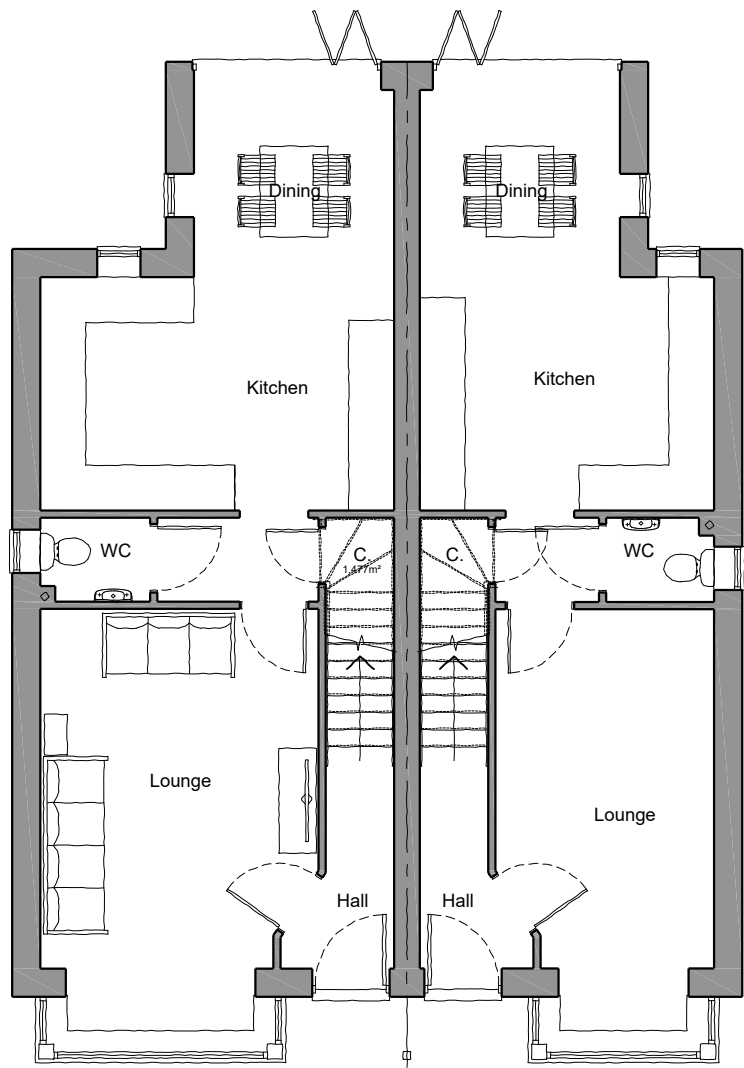


Plot 8 Plot 7
GROUND FLOOR PLAN

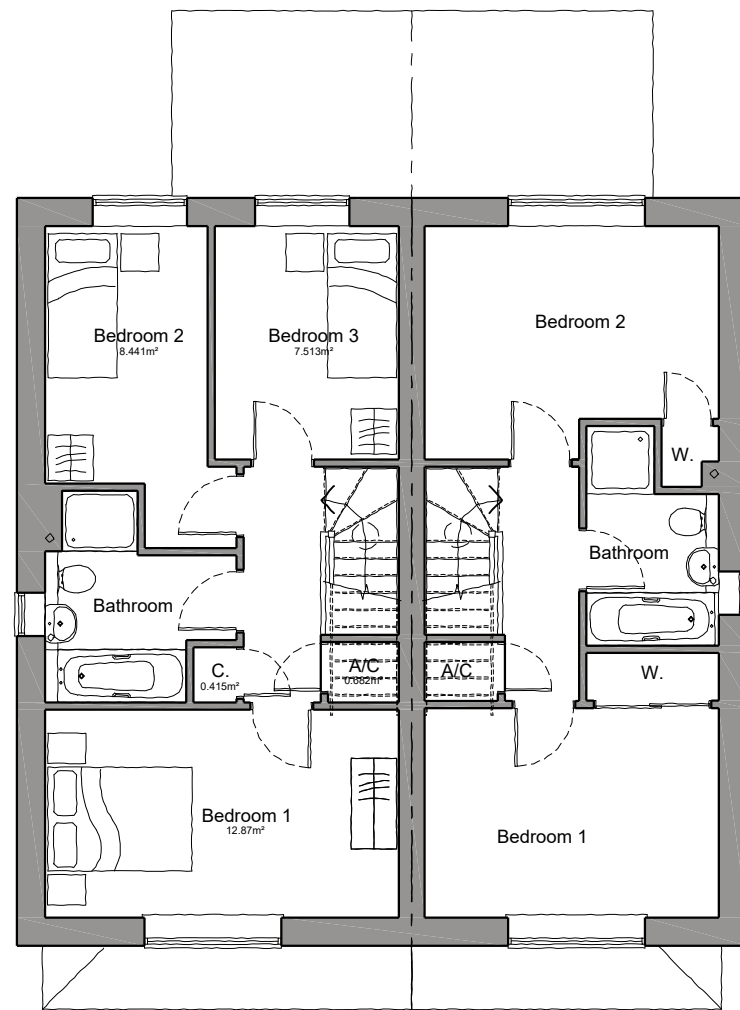

Plot 8 Plot 7
FIRST FLOOR PLAN

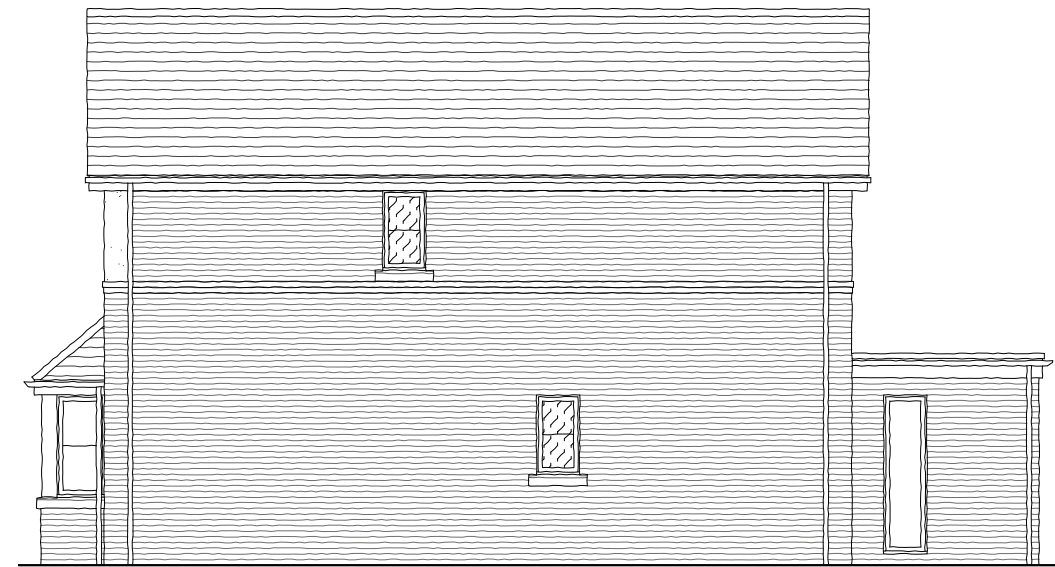

Plot 7
SIDE ELEVATION

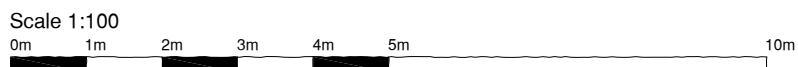

PLOT 7 - TYPE B - 79.172sq.m./852sq.ft.
PLOT 8 - TYPE E - 93.995sq.m./1,011sq.ft.

Client: Rio Homes		
Address: Land at Athol Villa & Woodside, Westbourne Road, Sandhurst, GU47 0QX.		
Drawing title: Plots 7 & 8 Plans and Elevations		
Scale: 1:100	Date Drawn: 15.12.23	Drawn by: JAS
Job No: 0506	Dirg No: PL26	Rev: -
Status: PLANNING		