

Rev	Comment	By	Date




Plot 5
FRONT ELEVATION




Plot 5
SIDE ELEVATION




Plot 6
REAR ELEVATION

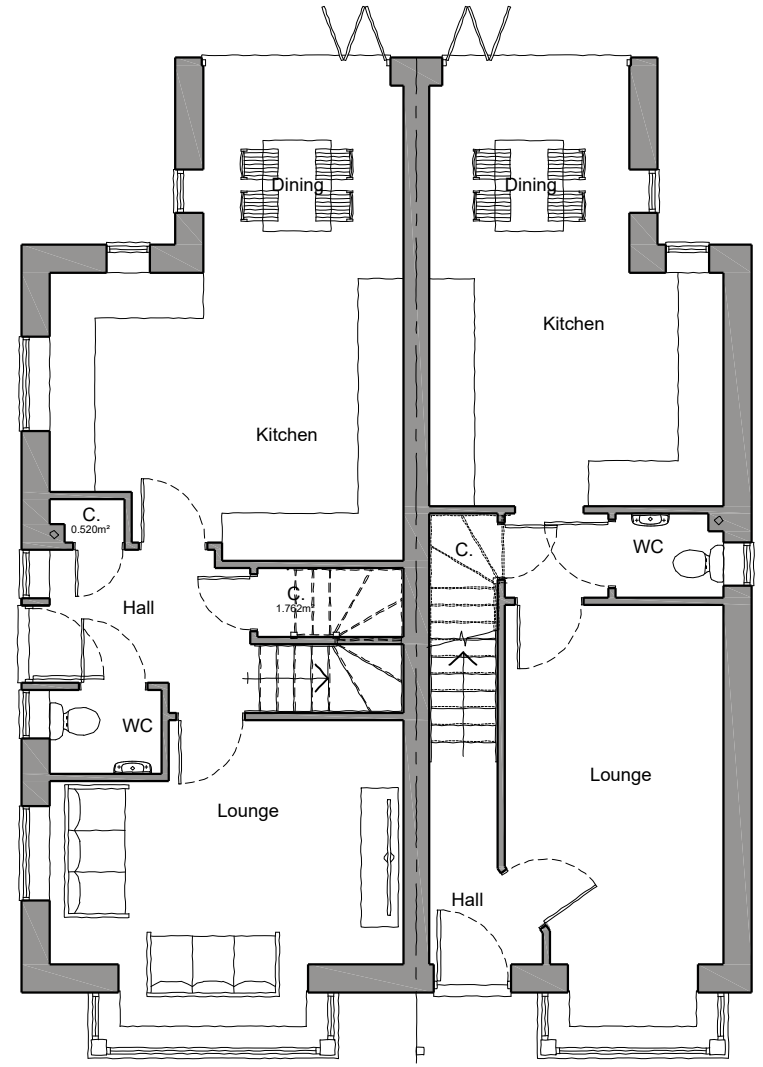

Plot 5
Plot 6
GROUND FLOOR PLAN

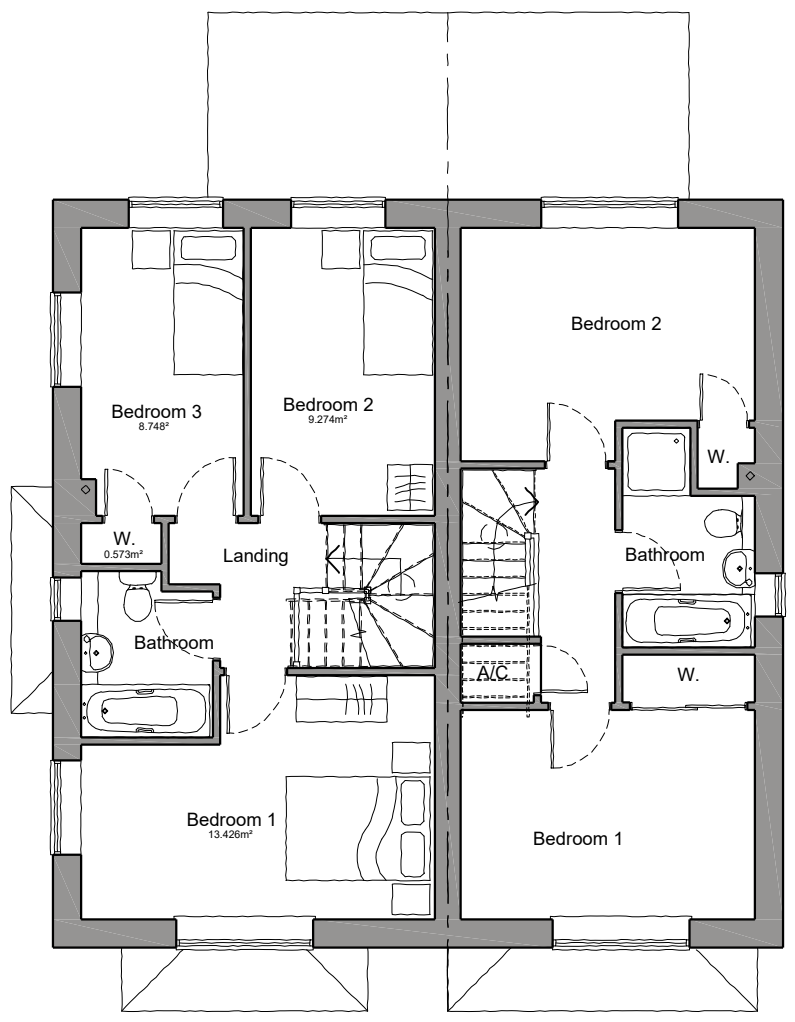

Plot 5
Plot 6
FIRST FLOOR PLAN

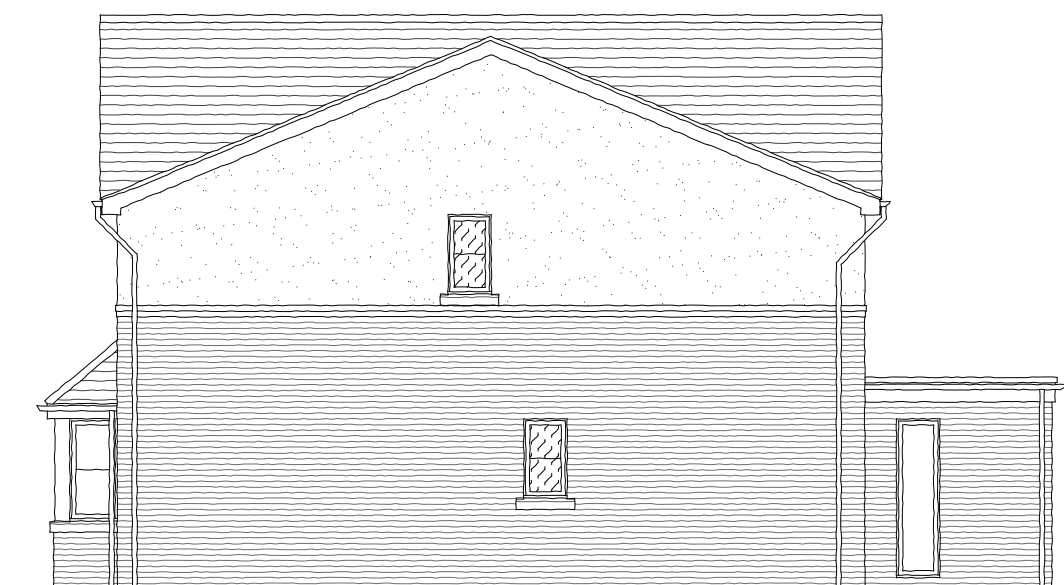

Plot 6
SIDE ELEVATION

Client: Rio Homes

Address: Land at Athol Villa & Woodside, Westbourne Road, Sandhurst, GU47 0QX.

Drawing title: Plots 5 & 6 Plans and Elevations

Scale: 1:100	Date Drawn: 15.12.23	Drawn by: JAS
--------------	----------------------	---------------

Job No: 0506	Dirg No: PL25	Rev: -
--------------	---------------	--------

Status: PLANNING

PLOT 5 - TYPE D - 94.073sq.m./1,012sq.ft.
PLOT 6 - TYPE B - 79.172sq.m./852sq.ft.

thinkarchitecture
CONSULTANTS LIMITED
The Studio, 6 The Drive, Oakley, Hampshire, RG23 7DA.
Tel: 01256 781221
Email: julie@thinkarchitecture.biz
www.thinkarchitecture.biz