


| Rev | Comment | By | Date |
|-----|---------|----|------|
|-----|---------|----|------|




Plot 1
Plot 2
FRONT ELEVATION

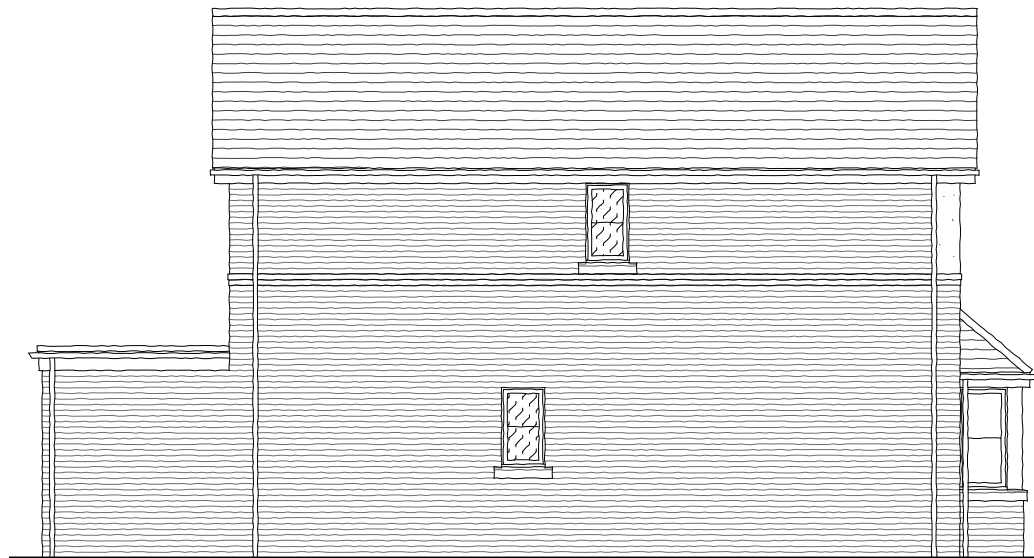


Plot 1
SIDE ELEVATION



Plot 2
REAR ELEVATION

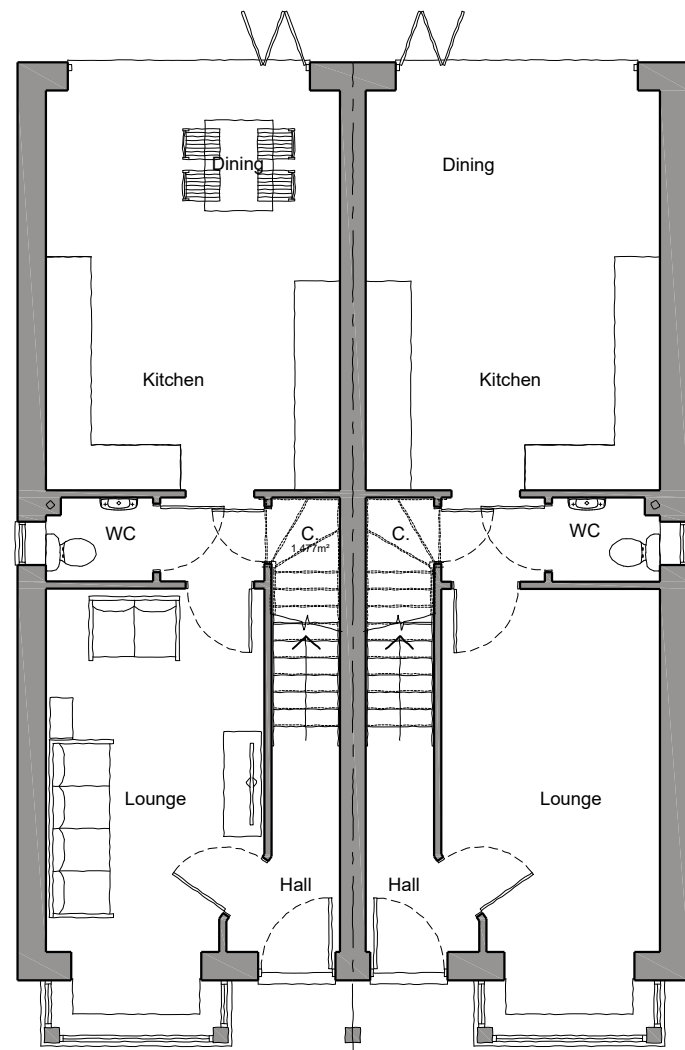

Plot 1
Plot 2
GROUND FLOOR PLAN

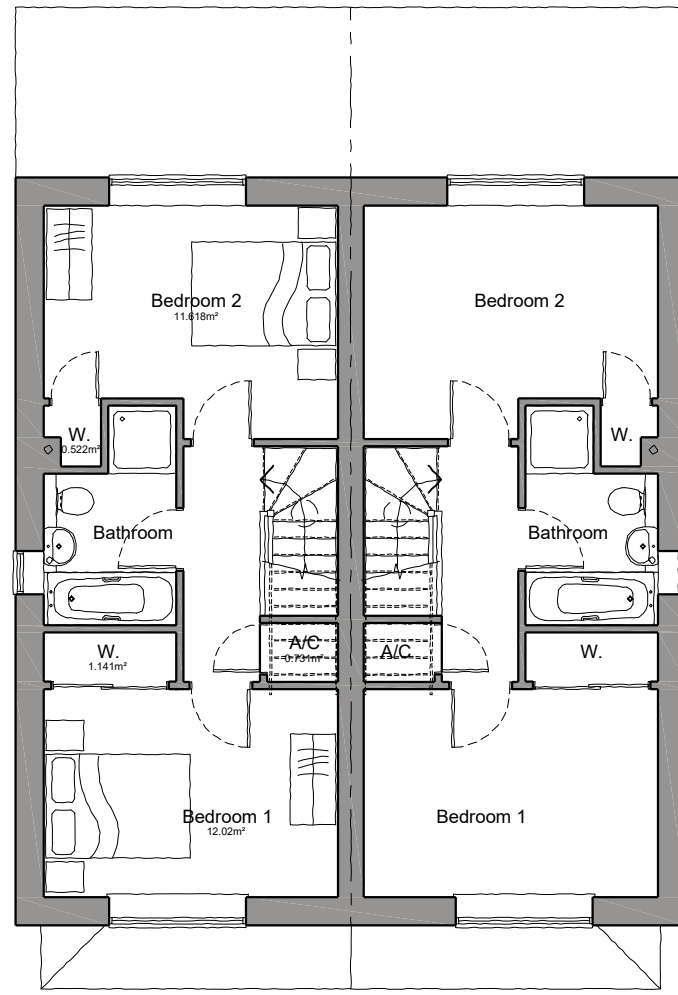

Plot 1
Plot 2
FIRST FLOOR PLAN



Plot 2
SIDE ELEVATION



| | | |
|---|--------------------------------|-------------------------|
| Client: Rio Homes | | |
| Address: Land at Athol Villa & Woodside, Westbourne Road, Sandhurst, GU47 0QX. | | |
| Drawing title: Plots 1 & 2 Plans and Elevations | | |
| Scale: 1:100 | Date Drawn: 15.12.23 | Drawn by: JAS |
| Job No: 0506 | Dwg No: PL23 | Rev: - |
| Status: PLANNING | | |

PLOTS 1 & 2
TYPE C - 81.185sq.m./873sq.ft.

thinkarchitecture
CONSULTANTS LIMITED
The Studio, 6 The Drive, Oakley,
Hampshire, RG23 7DA.
Tel: 01256 781221
Email: julie@thinkarchitecture.biz
www.thinkarchitecture.biz