




Plot 3
FRONT ELEVATION




Plot 3
SIDE ELEVATION




Plot 4
REAR ELEVATION

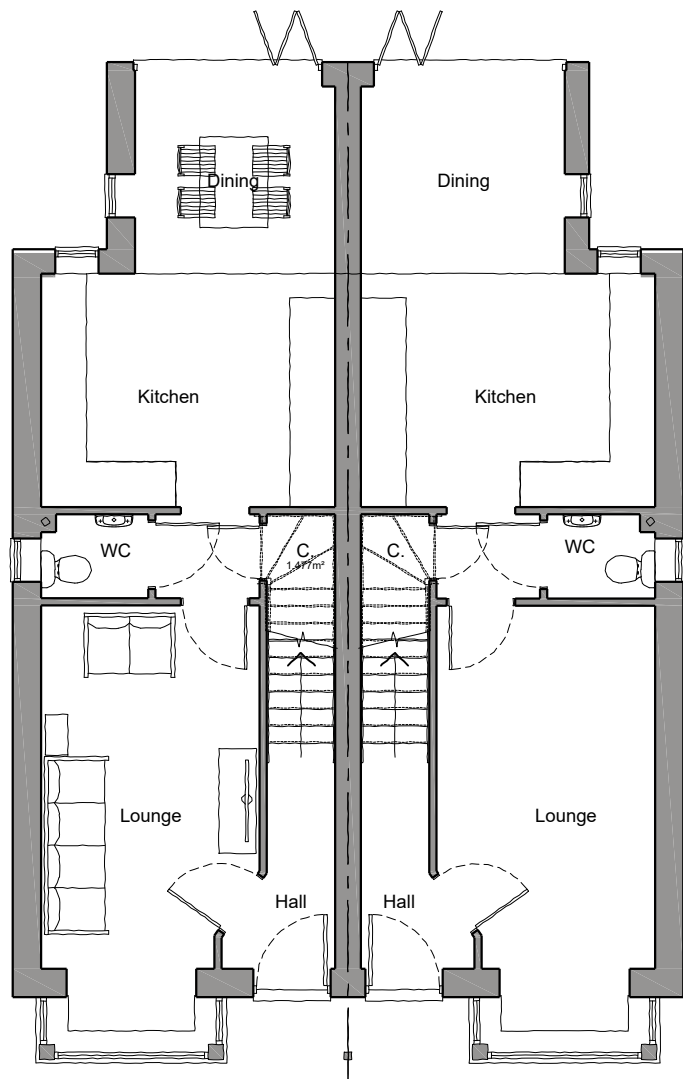


Plot 3
GROUND FLOOR PLAN

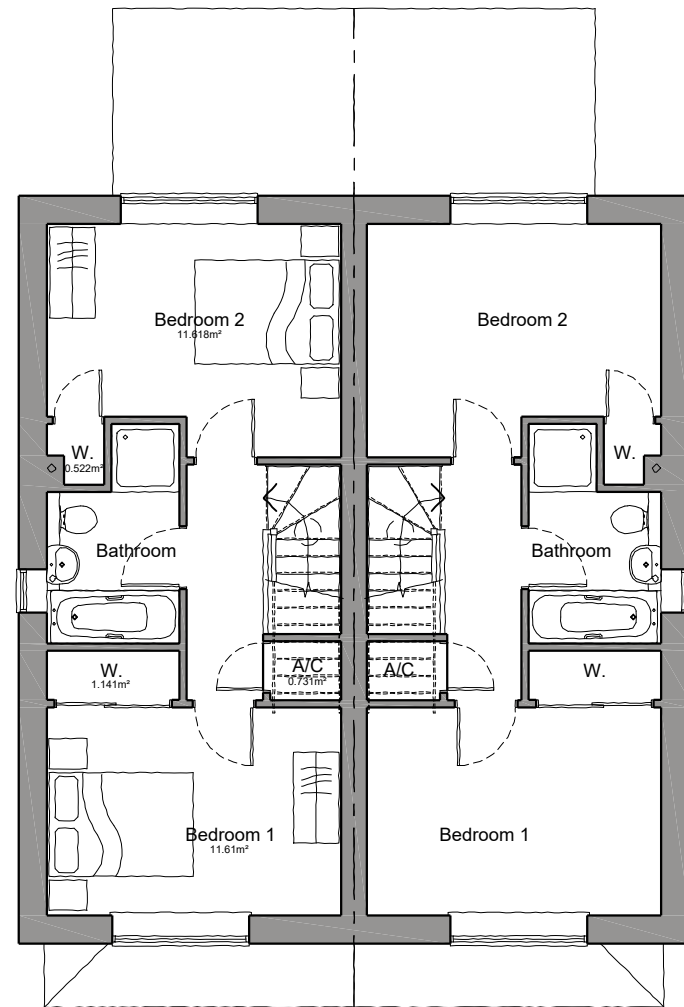

Plot 3
FIRST FLOOR PLAN

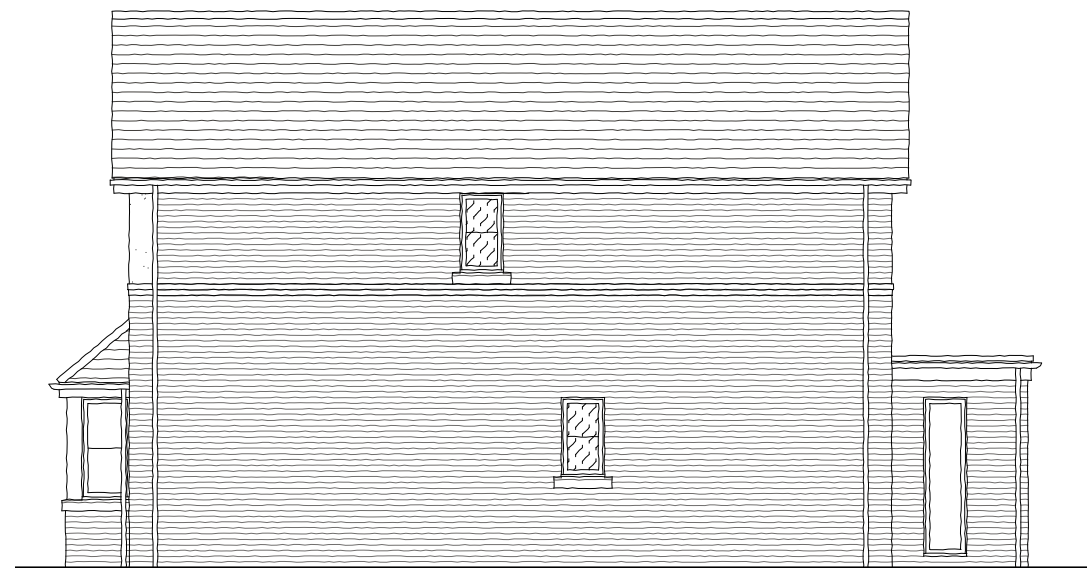

Plot 4
SIDE ELEVATION

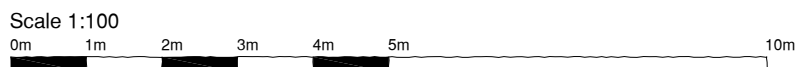

PLOTS 3 & 4
TYPE B - 79.172sq.m./852sq.ft.

Client: Rio Homes		
Address: Land at Athol Villa & Woodside, Westbourne Road, Sandhurst, GU47 0QX.		
Drawing title: Plots 3 & 4 Plans and Elevations		
Scale: 1:100	Date Drawn: 15.12.23	Drawn by: JAS
Job No: 0506	Dwg No: PL24	Rev: -
Status: PLANNING		

thinkarchitecture
CONSULTANTS LIMITED
The Studio, 6 The Drive, Oakley,
Hampshire, RG23 7DA.
Tel: 01256 781221
Email: julie@thinkarchitecture.biz
www.thinkarchitecture.biz