


Rev	Comment	By	Date



Plot 9  
FRONT ELEVATION




Plot 9  
SIDE ELEVATION

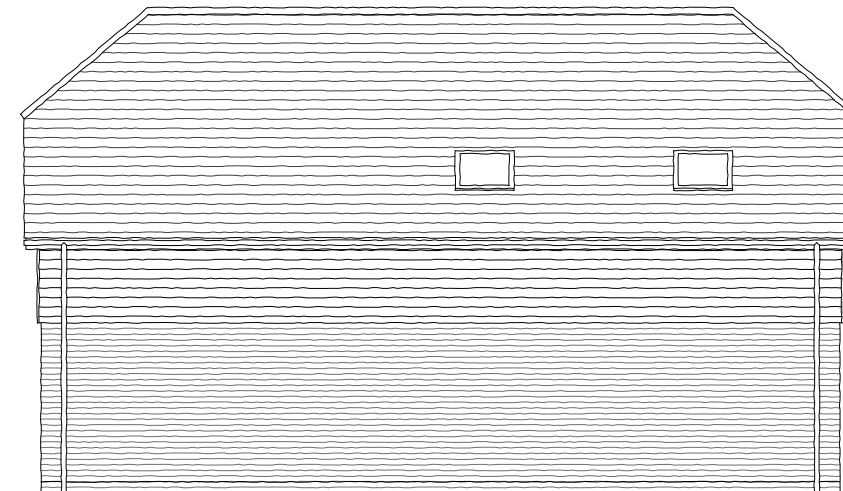


Plot 9  
REAR ELEVATION



Plot 9  
SIDE ELEVATION

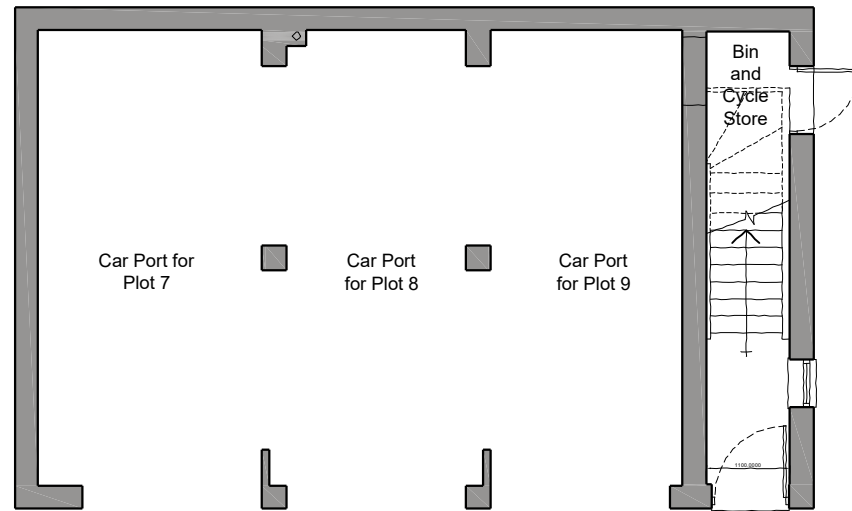


Plot 9  
GROUND FLOOR PLAN

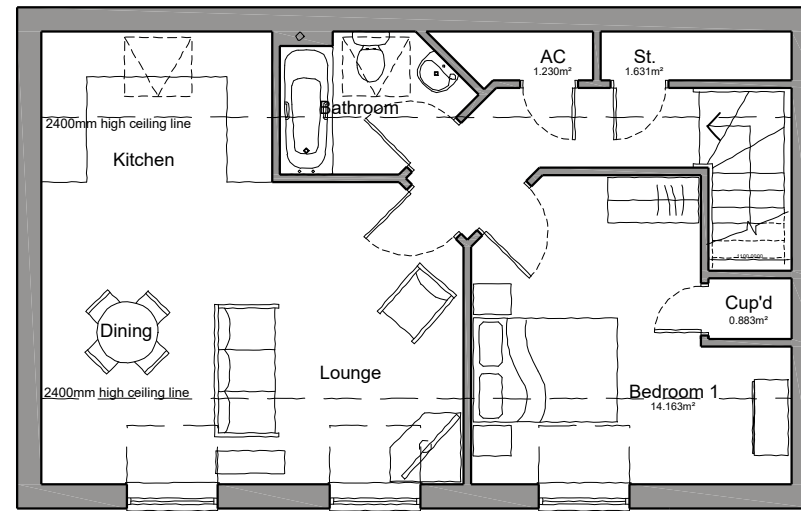

Plot 9  
FIRST FLOOR PLAN

Client: Rio Homes		
Address: Land at Athol Villa & Woodside, Westbourne Road, Sandhurst, GU47 0QX.		
Drawing title: Plot 9 Plans and Elevations		
Scale: 1:100	Date Drawn: 15.12.23	Drawn by: JAS
Job No: 0506	Dirg No: PL27	Rev: -
Status: PLANNING		

PLOT 9  
TYPE A - 66.01sq.m./710sq.ft.

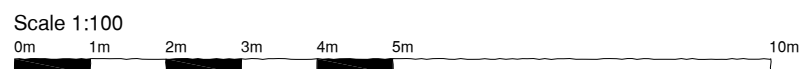

**thinkarchitecture**  
CONSULTANTS LIMITED  
The Studio, 6 The Drive, Oakley,  
Hampshire, RG23 7DA.  
Tel: 01256 781221  
Email: julie@thinkarchitecture.biz  
www.thinkarchitecture.biz