






Existing Front Elevation 1:100



Existing Side Elevation 1:100

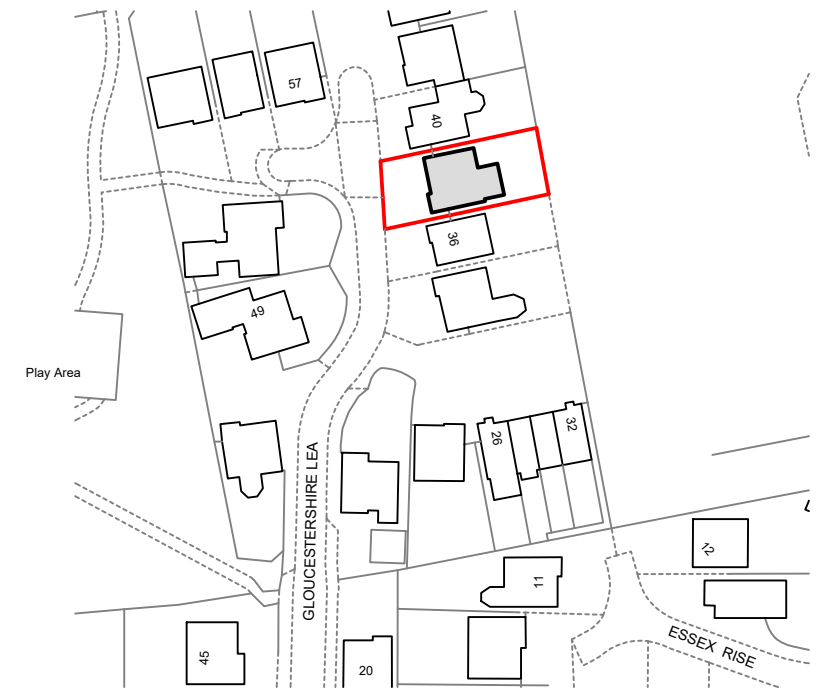


© Crown copyright 2024 Ordnance Survey 100053143
 Location Plan 1:1250

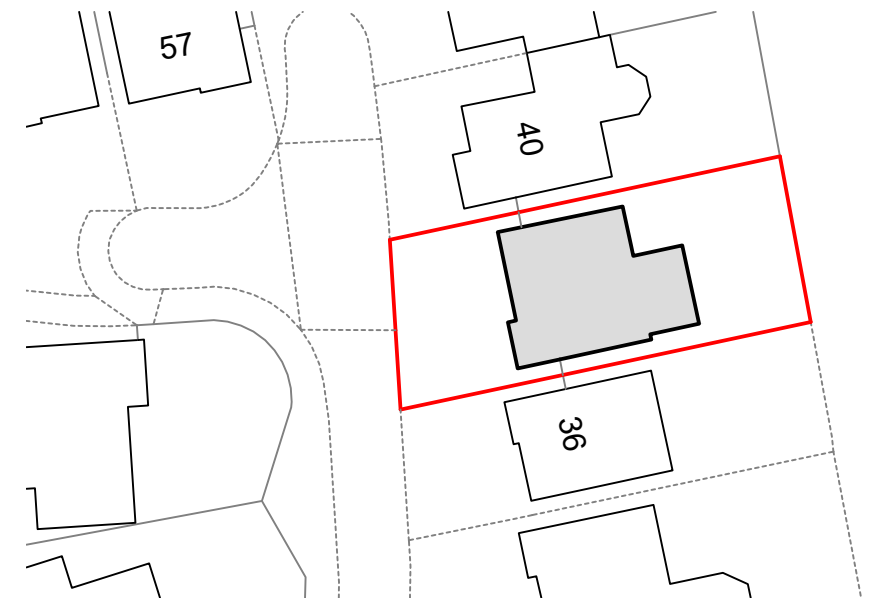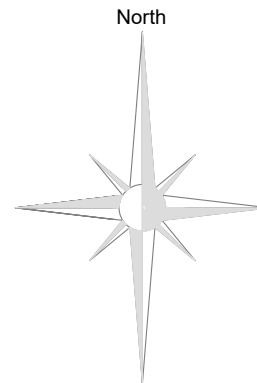


Site Plan 1:500



Proposed Front Elevation 1:100

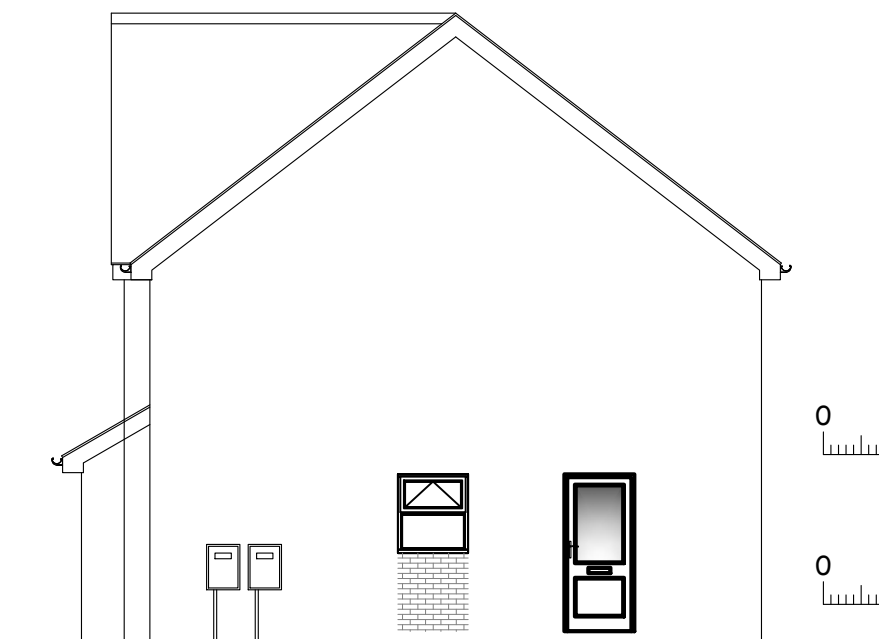

Proposed Side Elevation 1:100

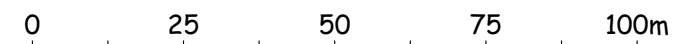

LINEAR SCALE 1:1250



LINEAR SCALE 1:500



LINEAR SCALE 1:100

Title
 Proposed garage conversion
 Client
 Mr Phillips
 Address
 38 Gloucestershire Lea
 Bracknell
 Berkshire RG42 3XQ

 **Bracknell Forest Council**
 Bracknell Forest Home Improvement Agency
 Time Square, 12 Market Street
 Bracknell. RG12 1JD
 Tel: 01344 352000

Date
 October 2023
 Drawing No.
 5839/3
 Scale
 1:100 + 1:50