




Existing Front Elevation 1:100

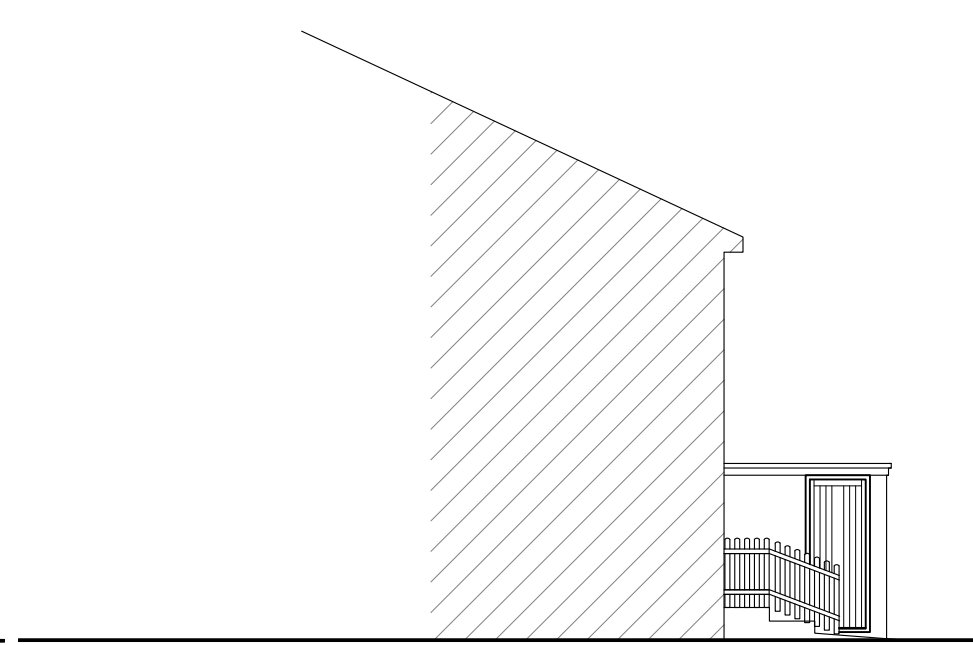


Existing Side Elevation 1:100

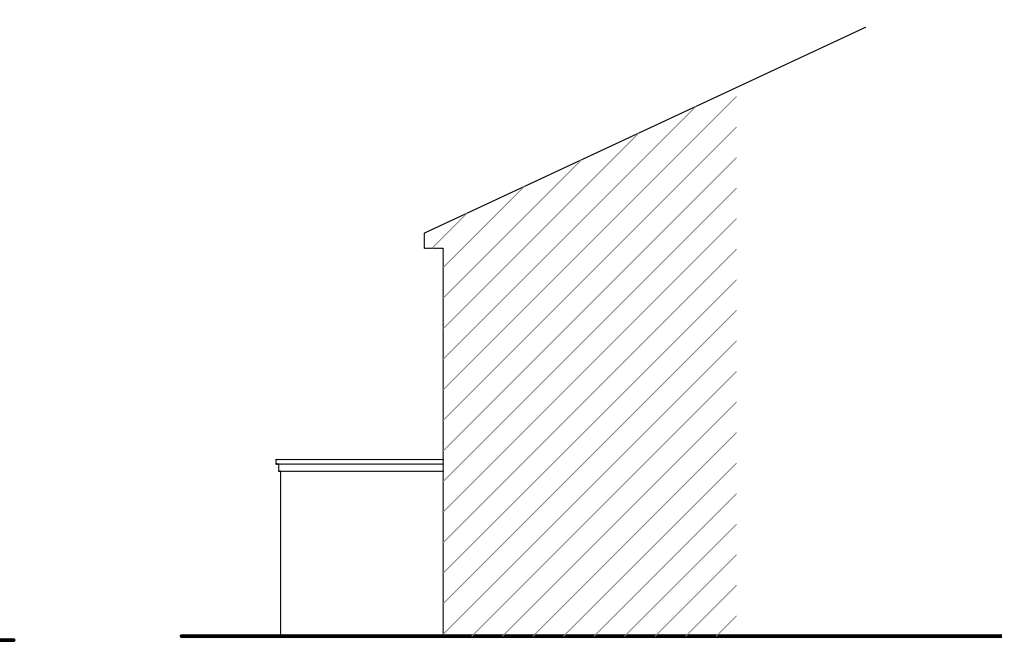


Existing Side Elevation 1:100

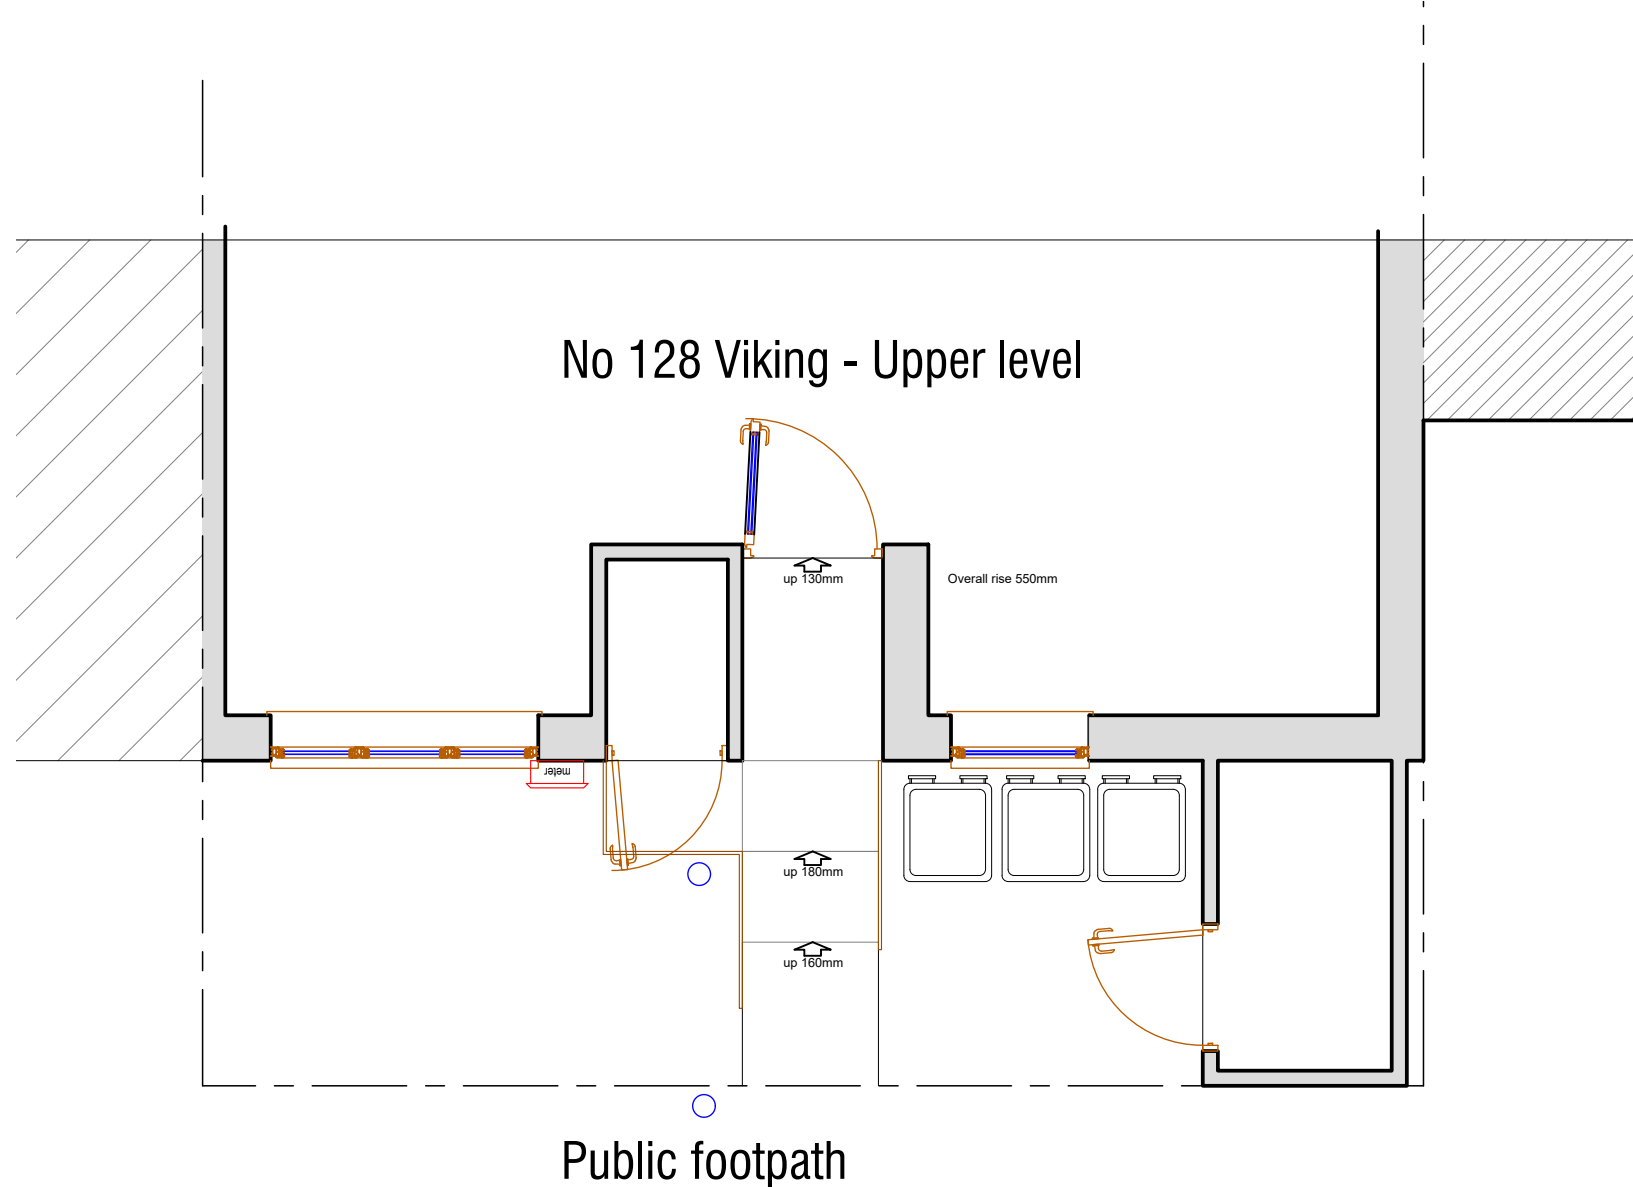

Existing Ground Floor Plan 1:50

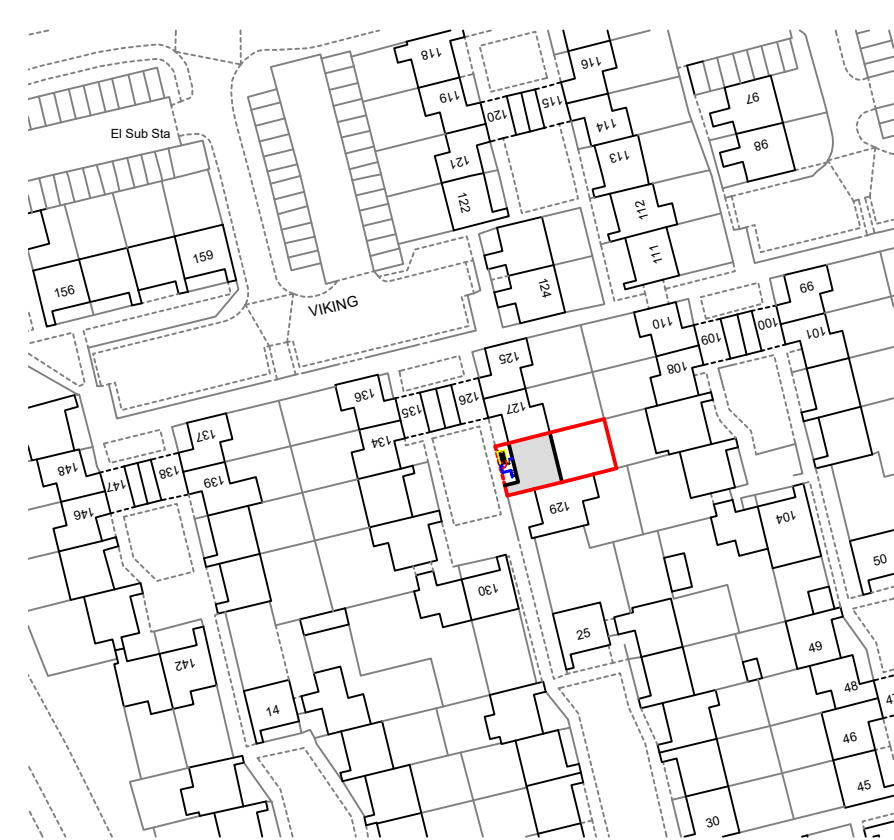

Location Plan Plan 1:1250

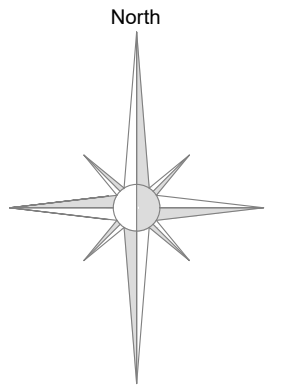

Revision "A" 15-10-23  
Updated following site visit.  
Revision "B" 12-11-23  
Location Plan added

*Title*  
Proposed access to property  
*Client*  
Miss Webb  
*Address*  
128 Viking  
Bracknell  
Berkshire RG42 8UW



Bracknell Forest Home Improvement Agency  
Time Square, 12 Market Street  
Bracknell. RG12 1JD  
Tel: 01344 352000

*Date*  
July 2023  
*Drawing No.*  
5829/1

*Scale*  
1:100 + 1:50