




Proposed Front Elevation 1:100

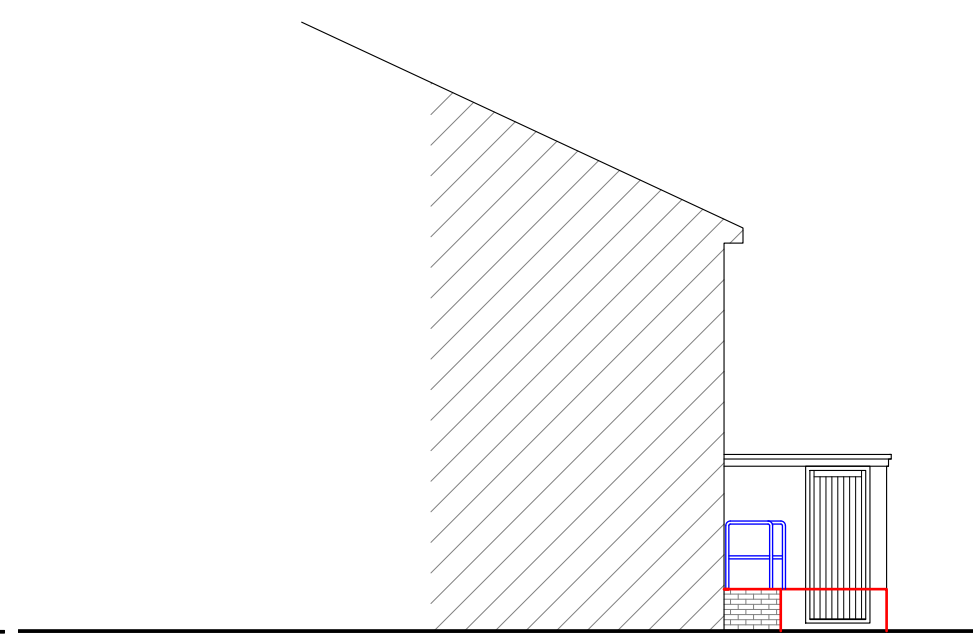



Proposed Side Elevation 1:100

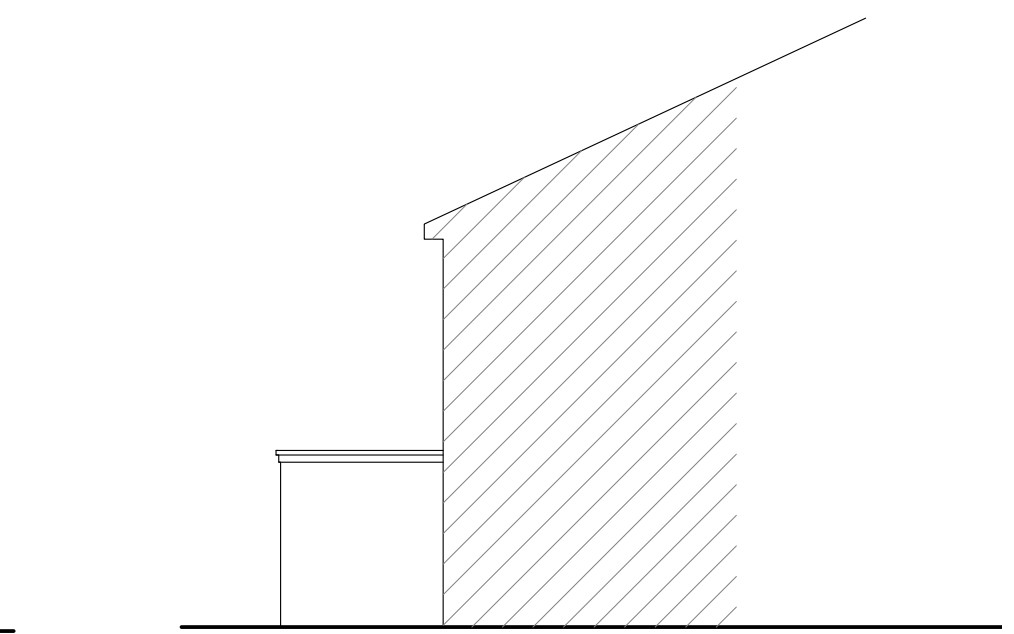

Proposed Side Elevation 1:100

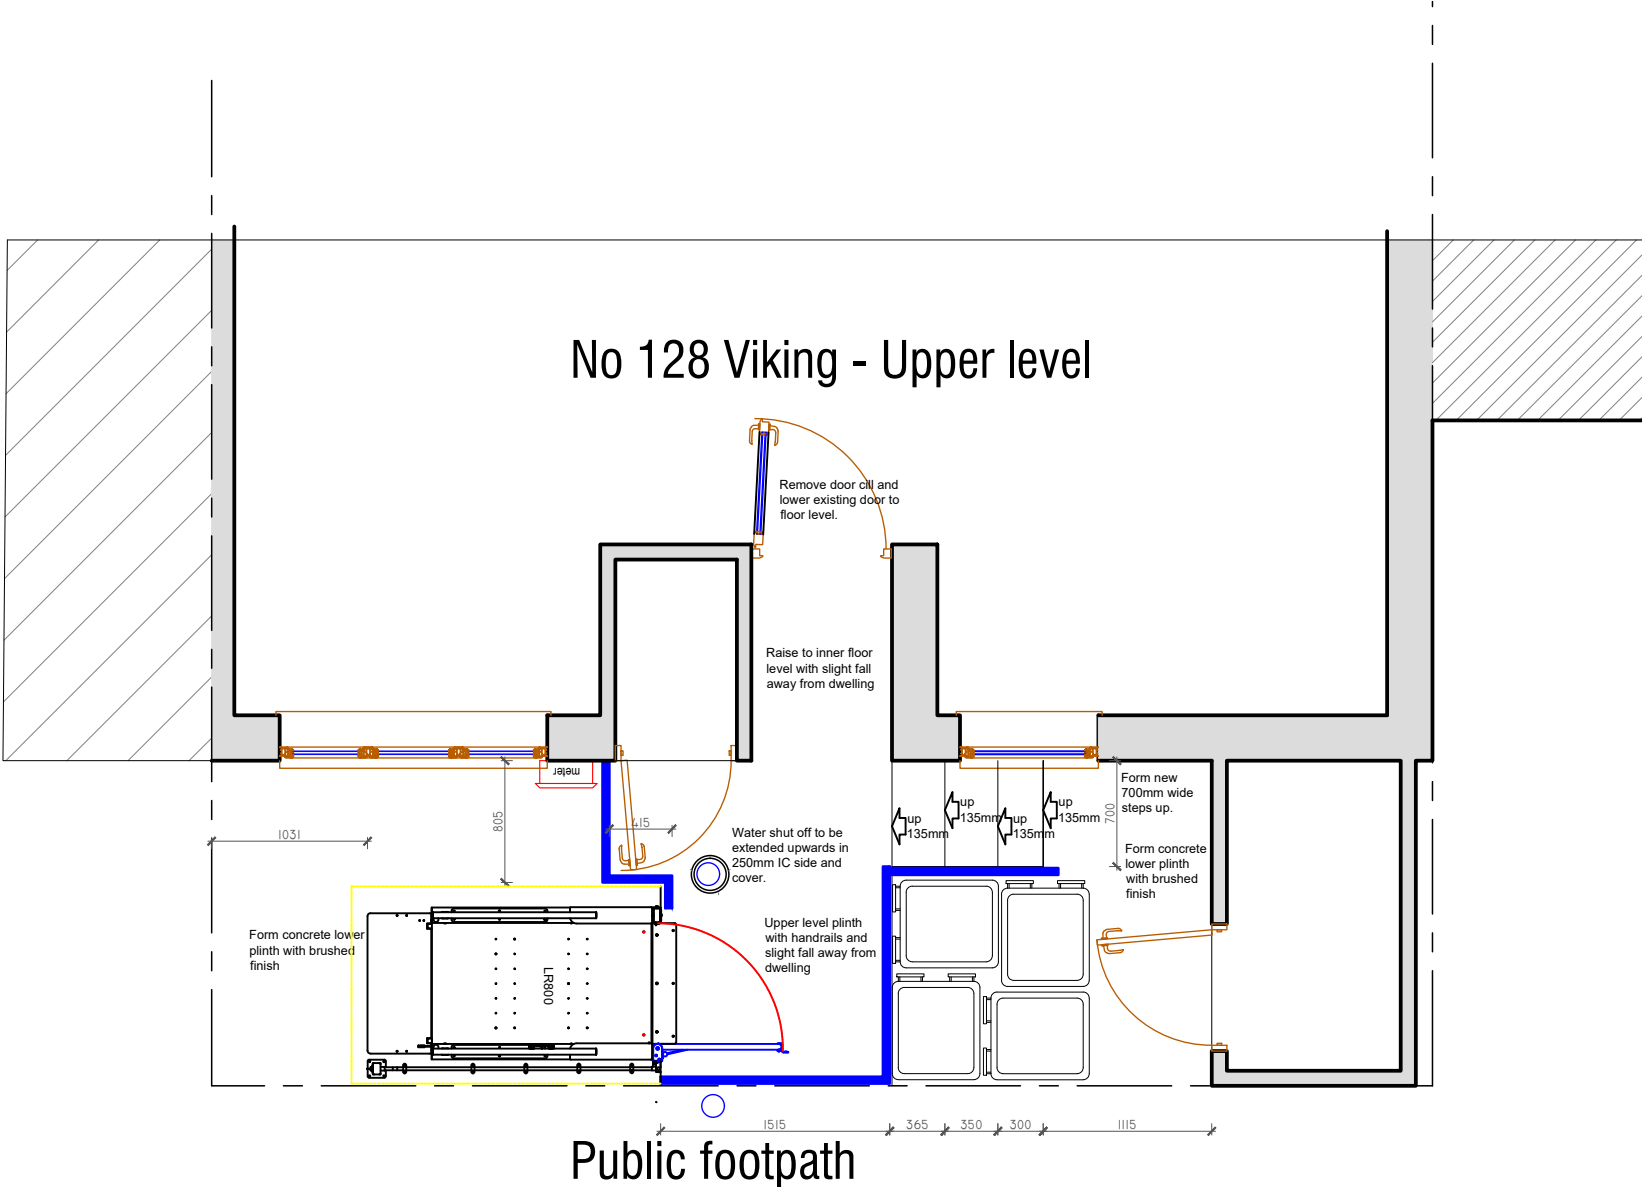

Proposed Ground Floor Plan 1:50

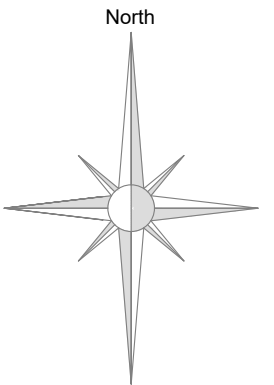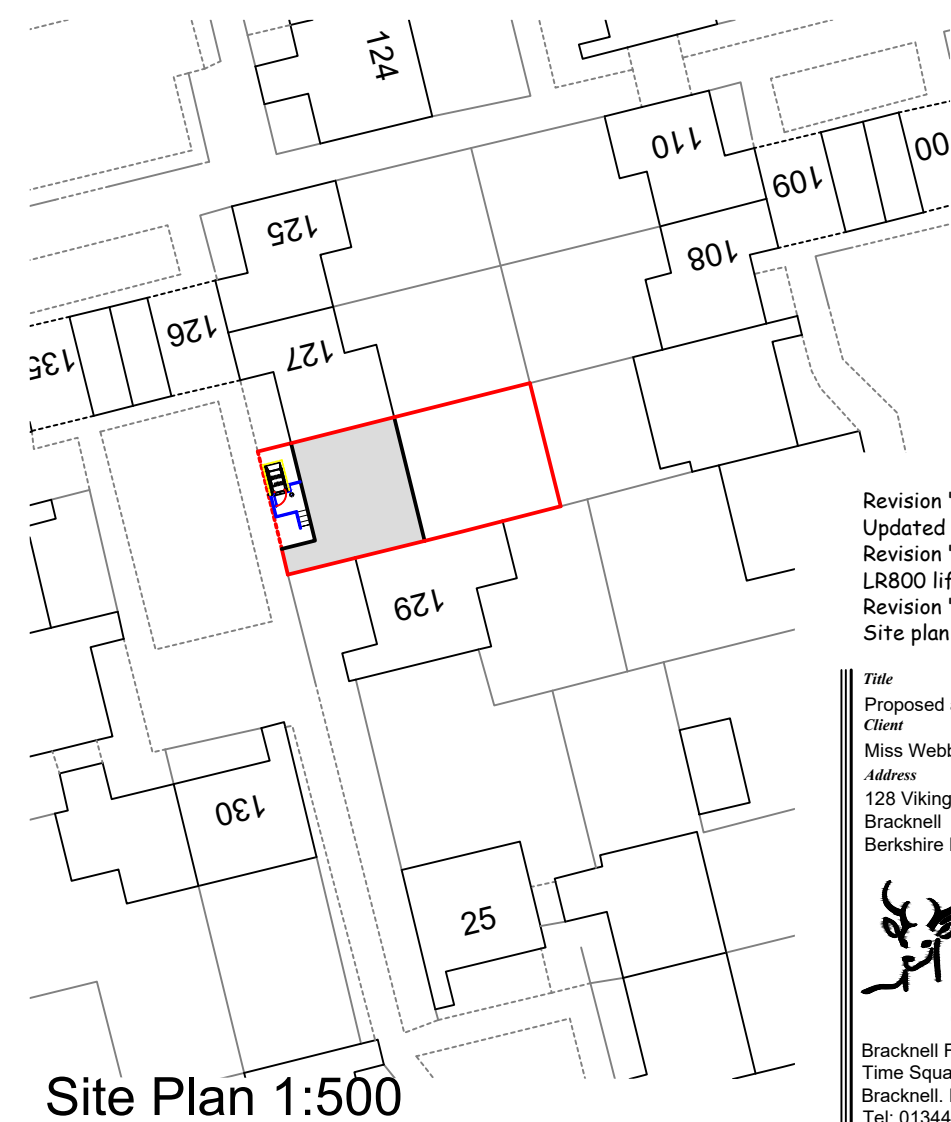

Revision "A" 15-10-23
Updated following site visit.
Revision "B" 17-10-23
LR800 lift replaces LR900 lift
Revision "C" 12-11-23
Site plan added

Title
Proposed access to property
Client
Miss Webb
Address
128 Viking
Bracknell
Berkshire RG12 8UW



Bracknell Forest Home Improvement Agency
Time Square, 12 Market Street
Bracknell. RG12 1JD
Tel: 01344 352000

Date
July 2023
Drawing No.
5829/2

Scale
1:100 + 1:50