


Existing Ground Floor




Proposed Ground Floor

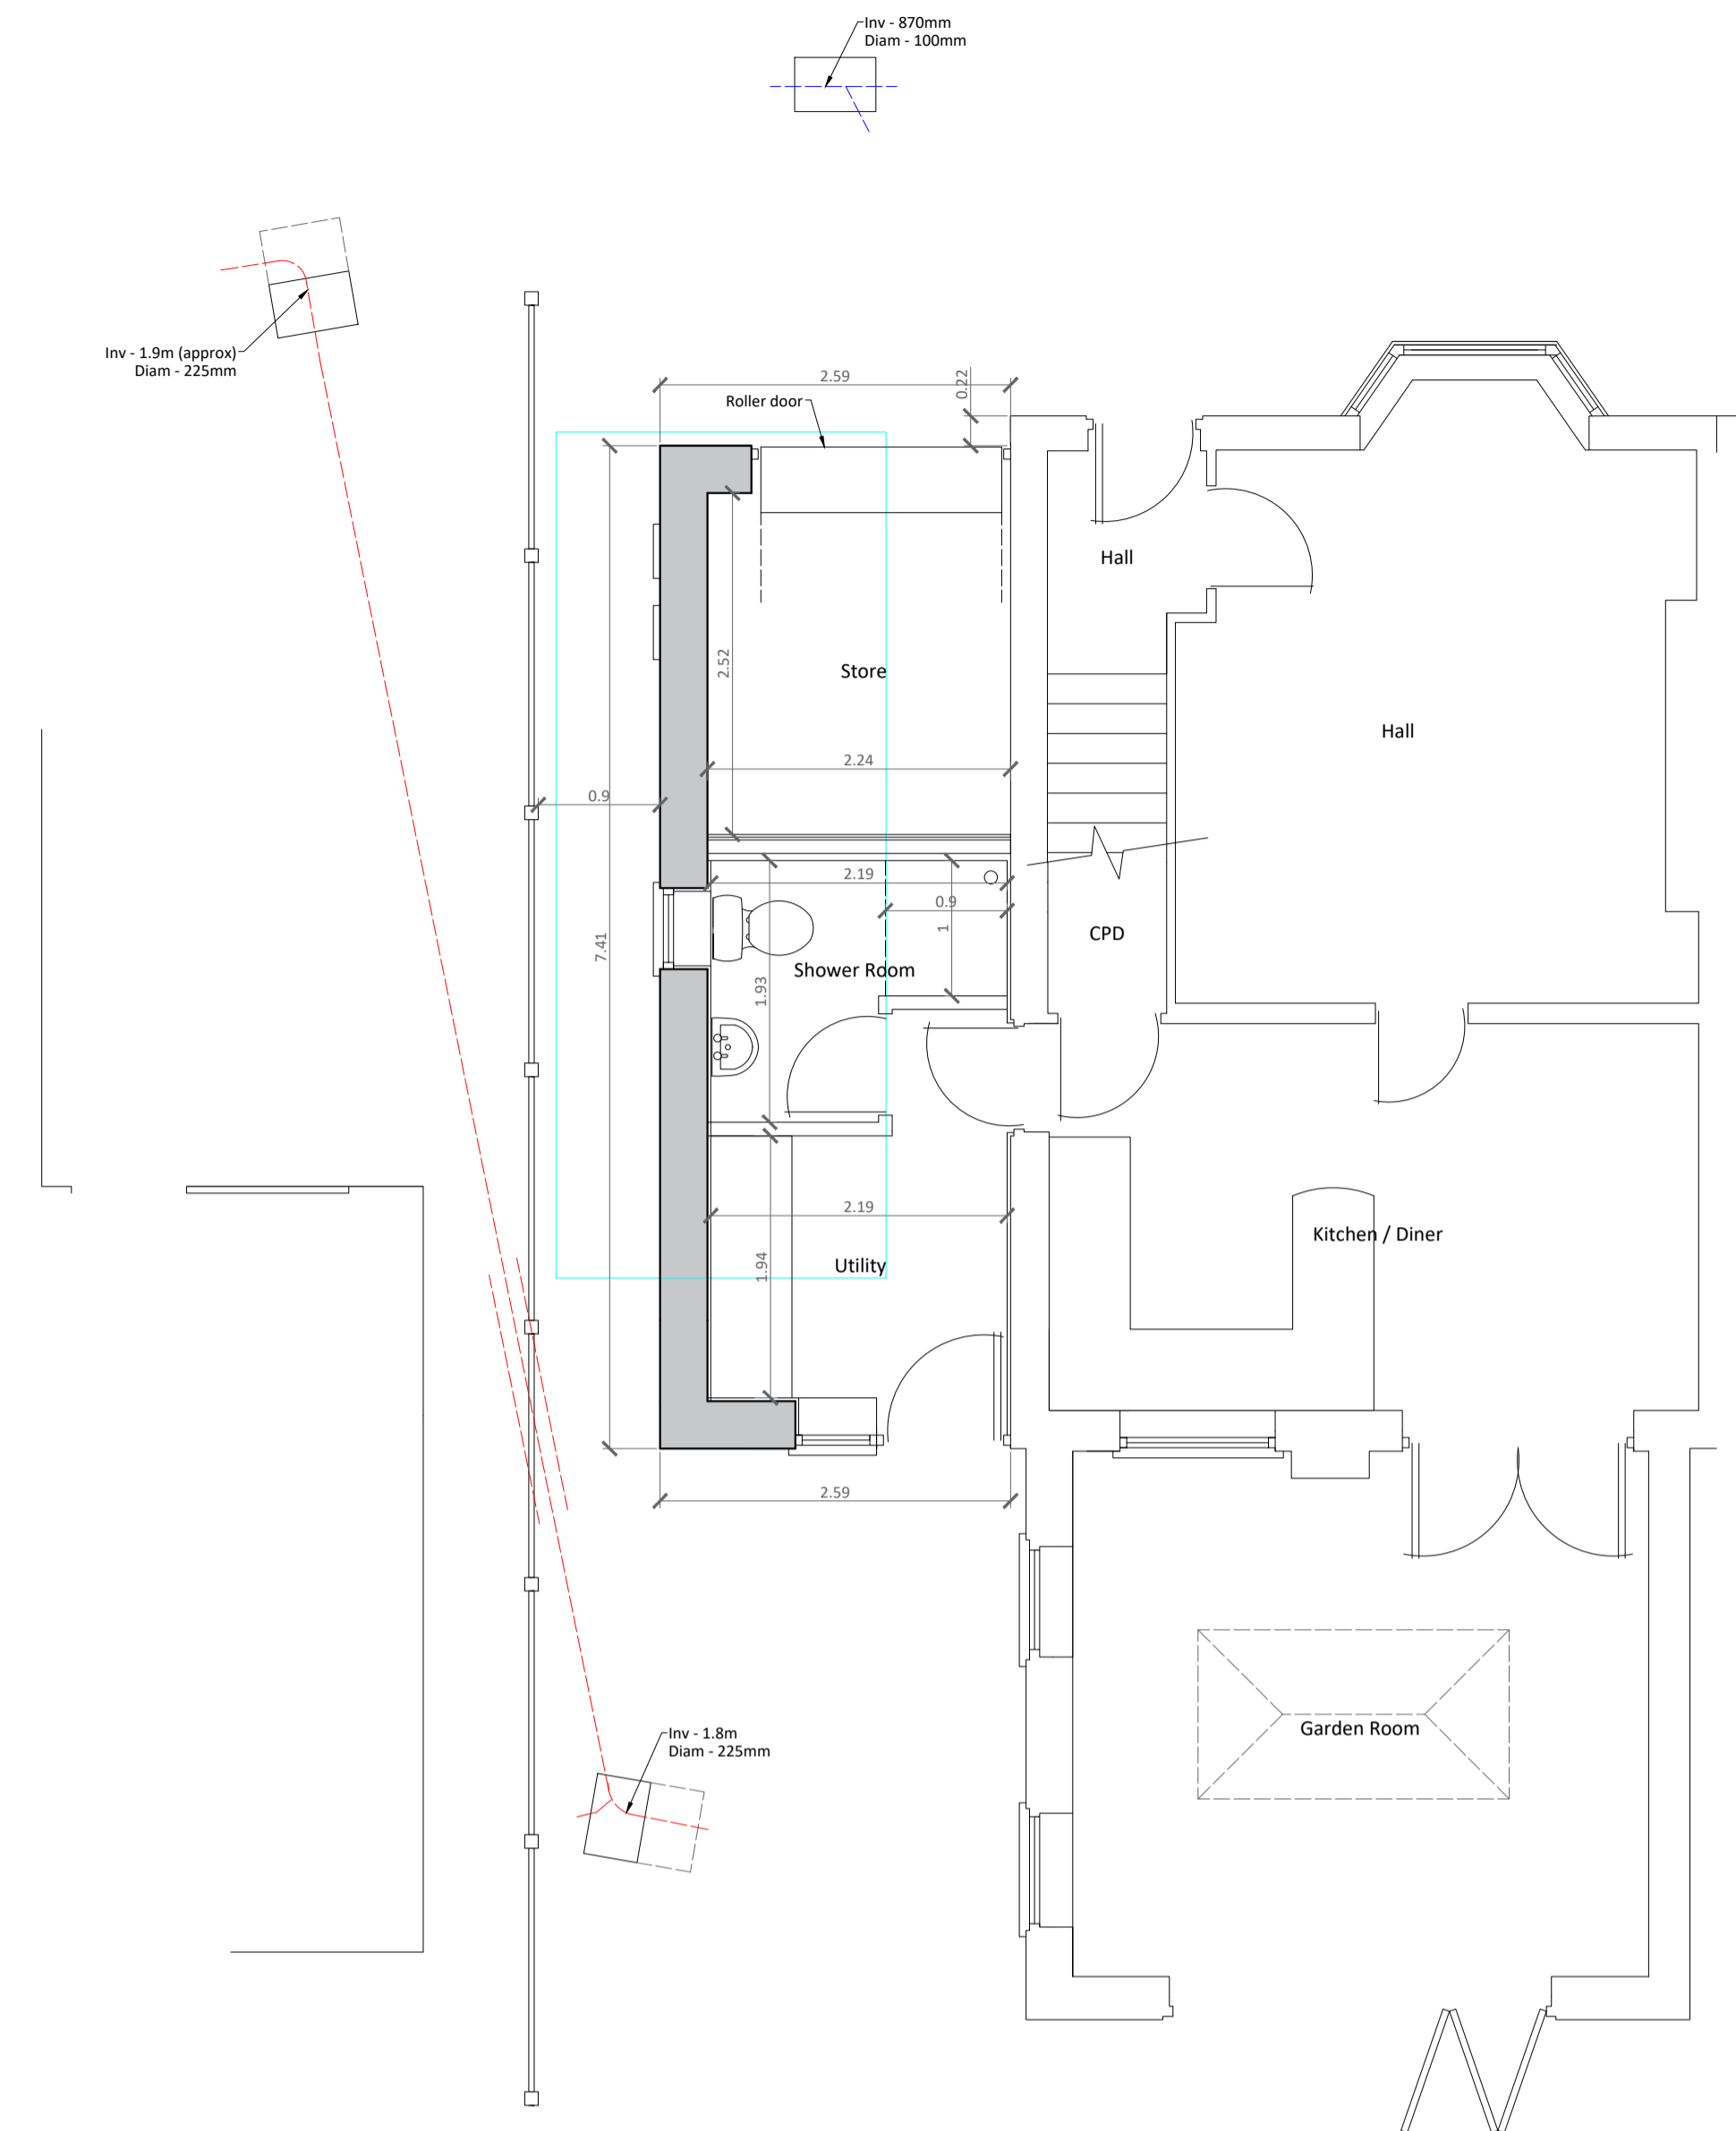

Crown Copyright and database rights 2023 OS Licence no. AC0000805567

Location Plan Scale 1:1250

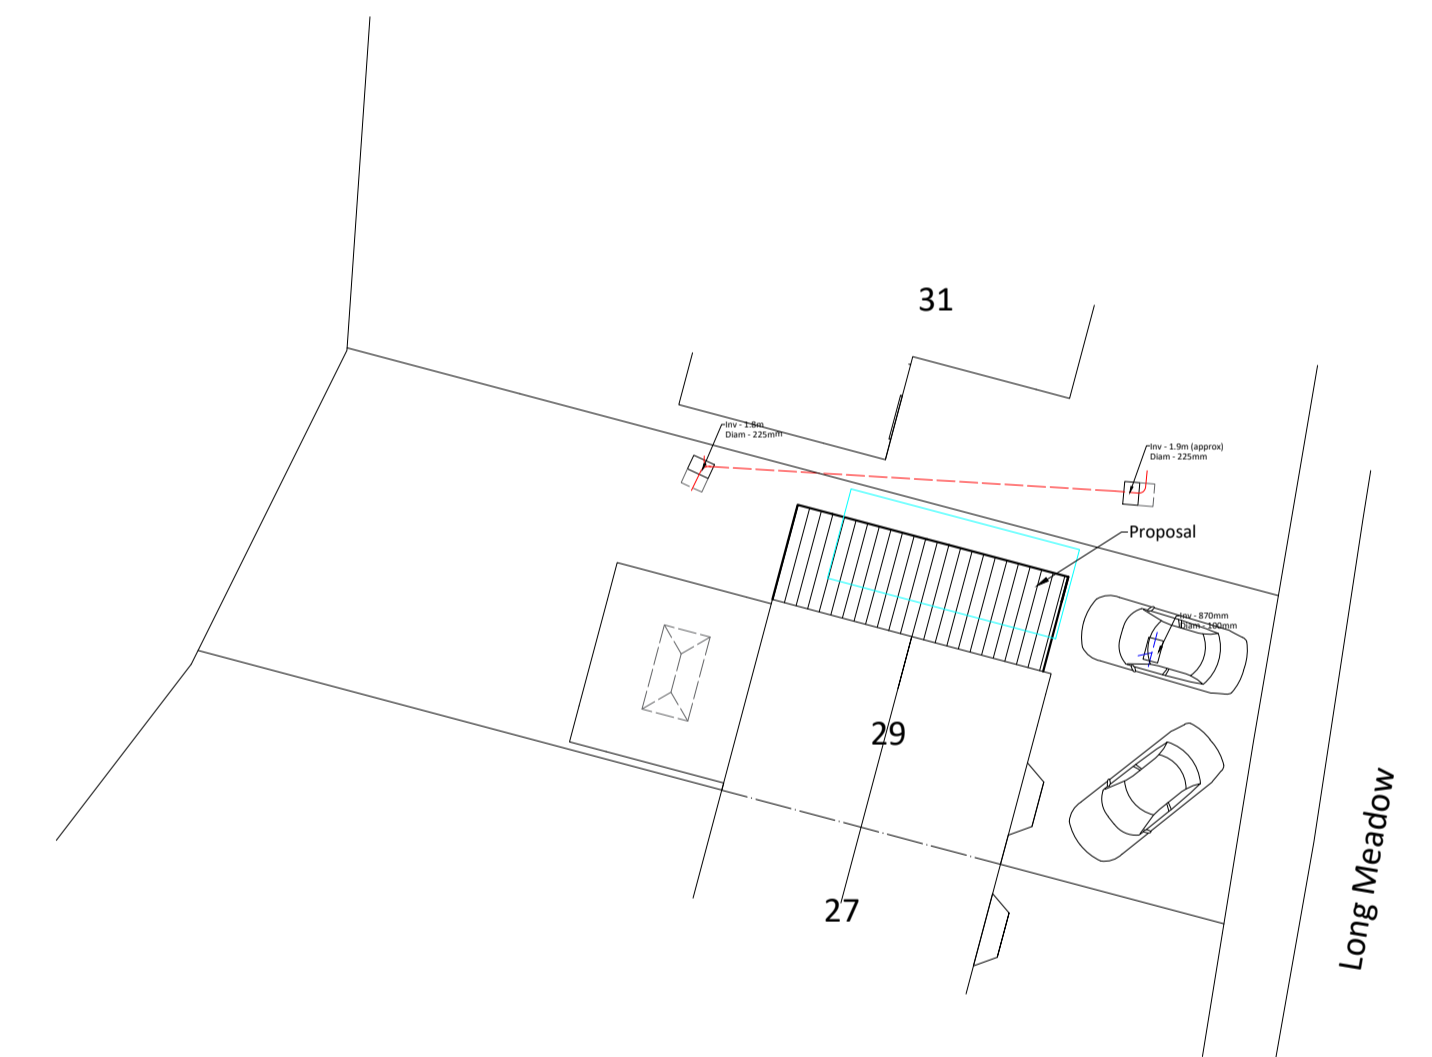

Block Plan Scale 1:200



Existing Front Elevation




Existing Side Elevation



Existing Rear Elevation




Proposed Front Elevation

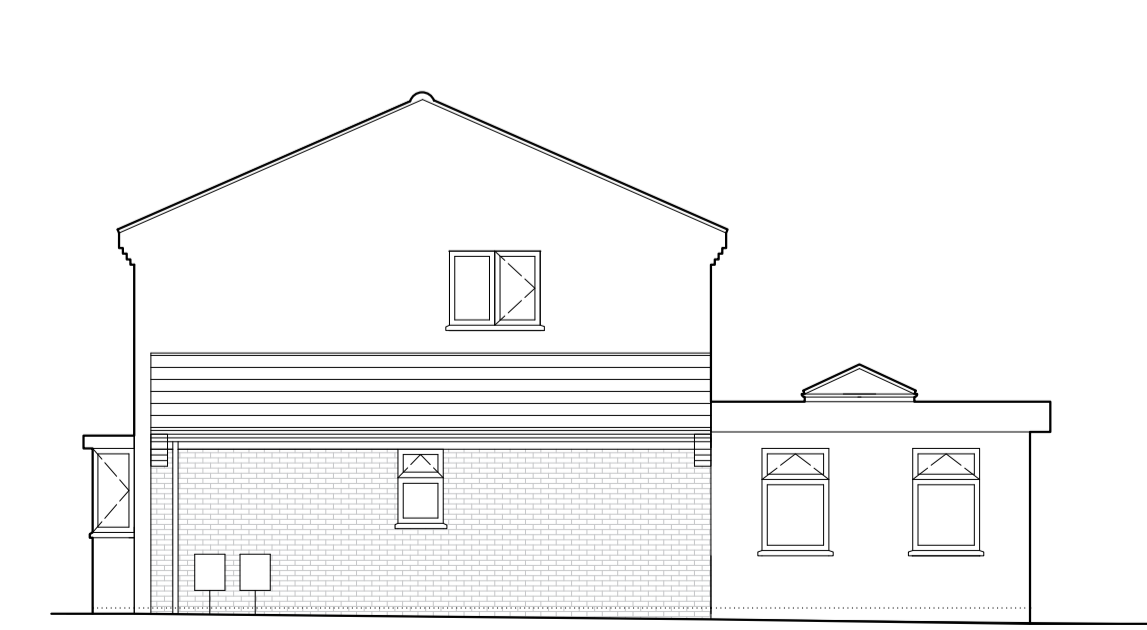


Proposed Side Elevation



Proposed Rear Elevation

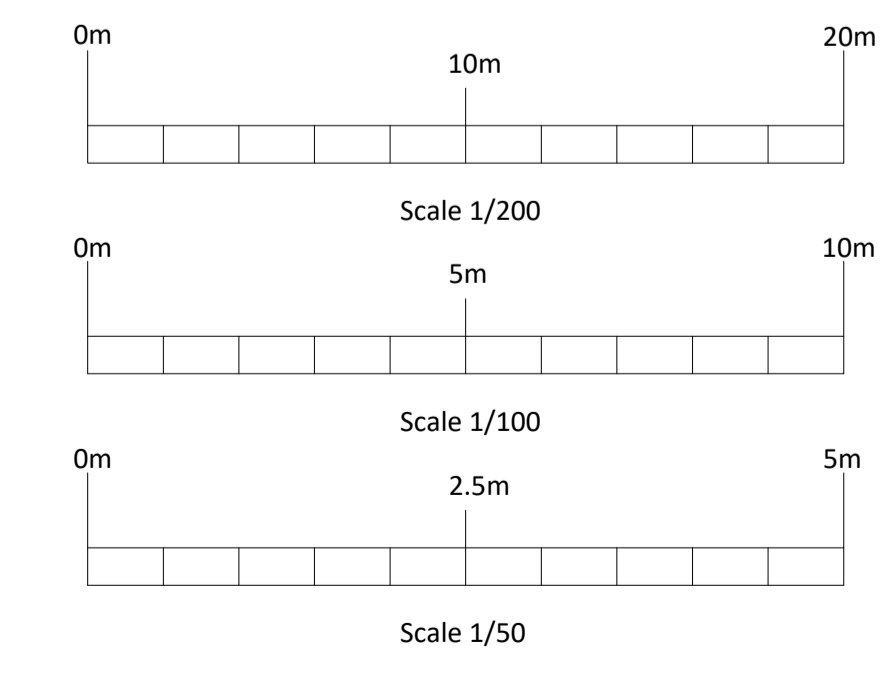

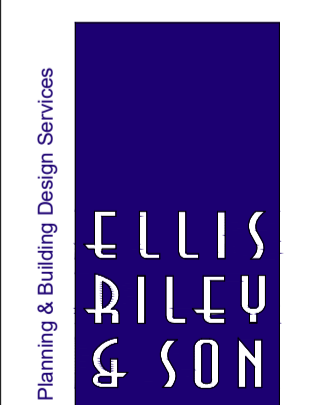

Planning & Building Design Services

14 Eastwood Avenue
Warsop
Notts
NG20 0PJ

Tel: 01623 840118
Web: www.ellis-riley.co.uk
E-mail: ellisandste@hotmail.co.uk
Mobile: 07885 854103

Proposal - Single Storey Side Extension

Site Address - 29 Long Meadow
Mansfield Woodhouse
Notts
NG19 9QW

Drawing - Floor Plans - Elevations - Block & Location Plan

Client - Mr & Mrs Parrott

Scales - 1:50 1:100 1:200 1:1250

Paper Size - A1

Drawn - S.Riley

Drg No - 2024-002

Date - 11/01/2024