



Existing rear & side garden  
ground area = 159.39sq.m.

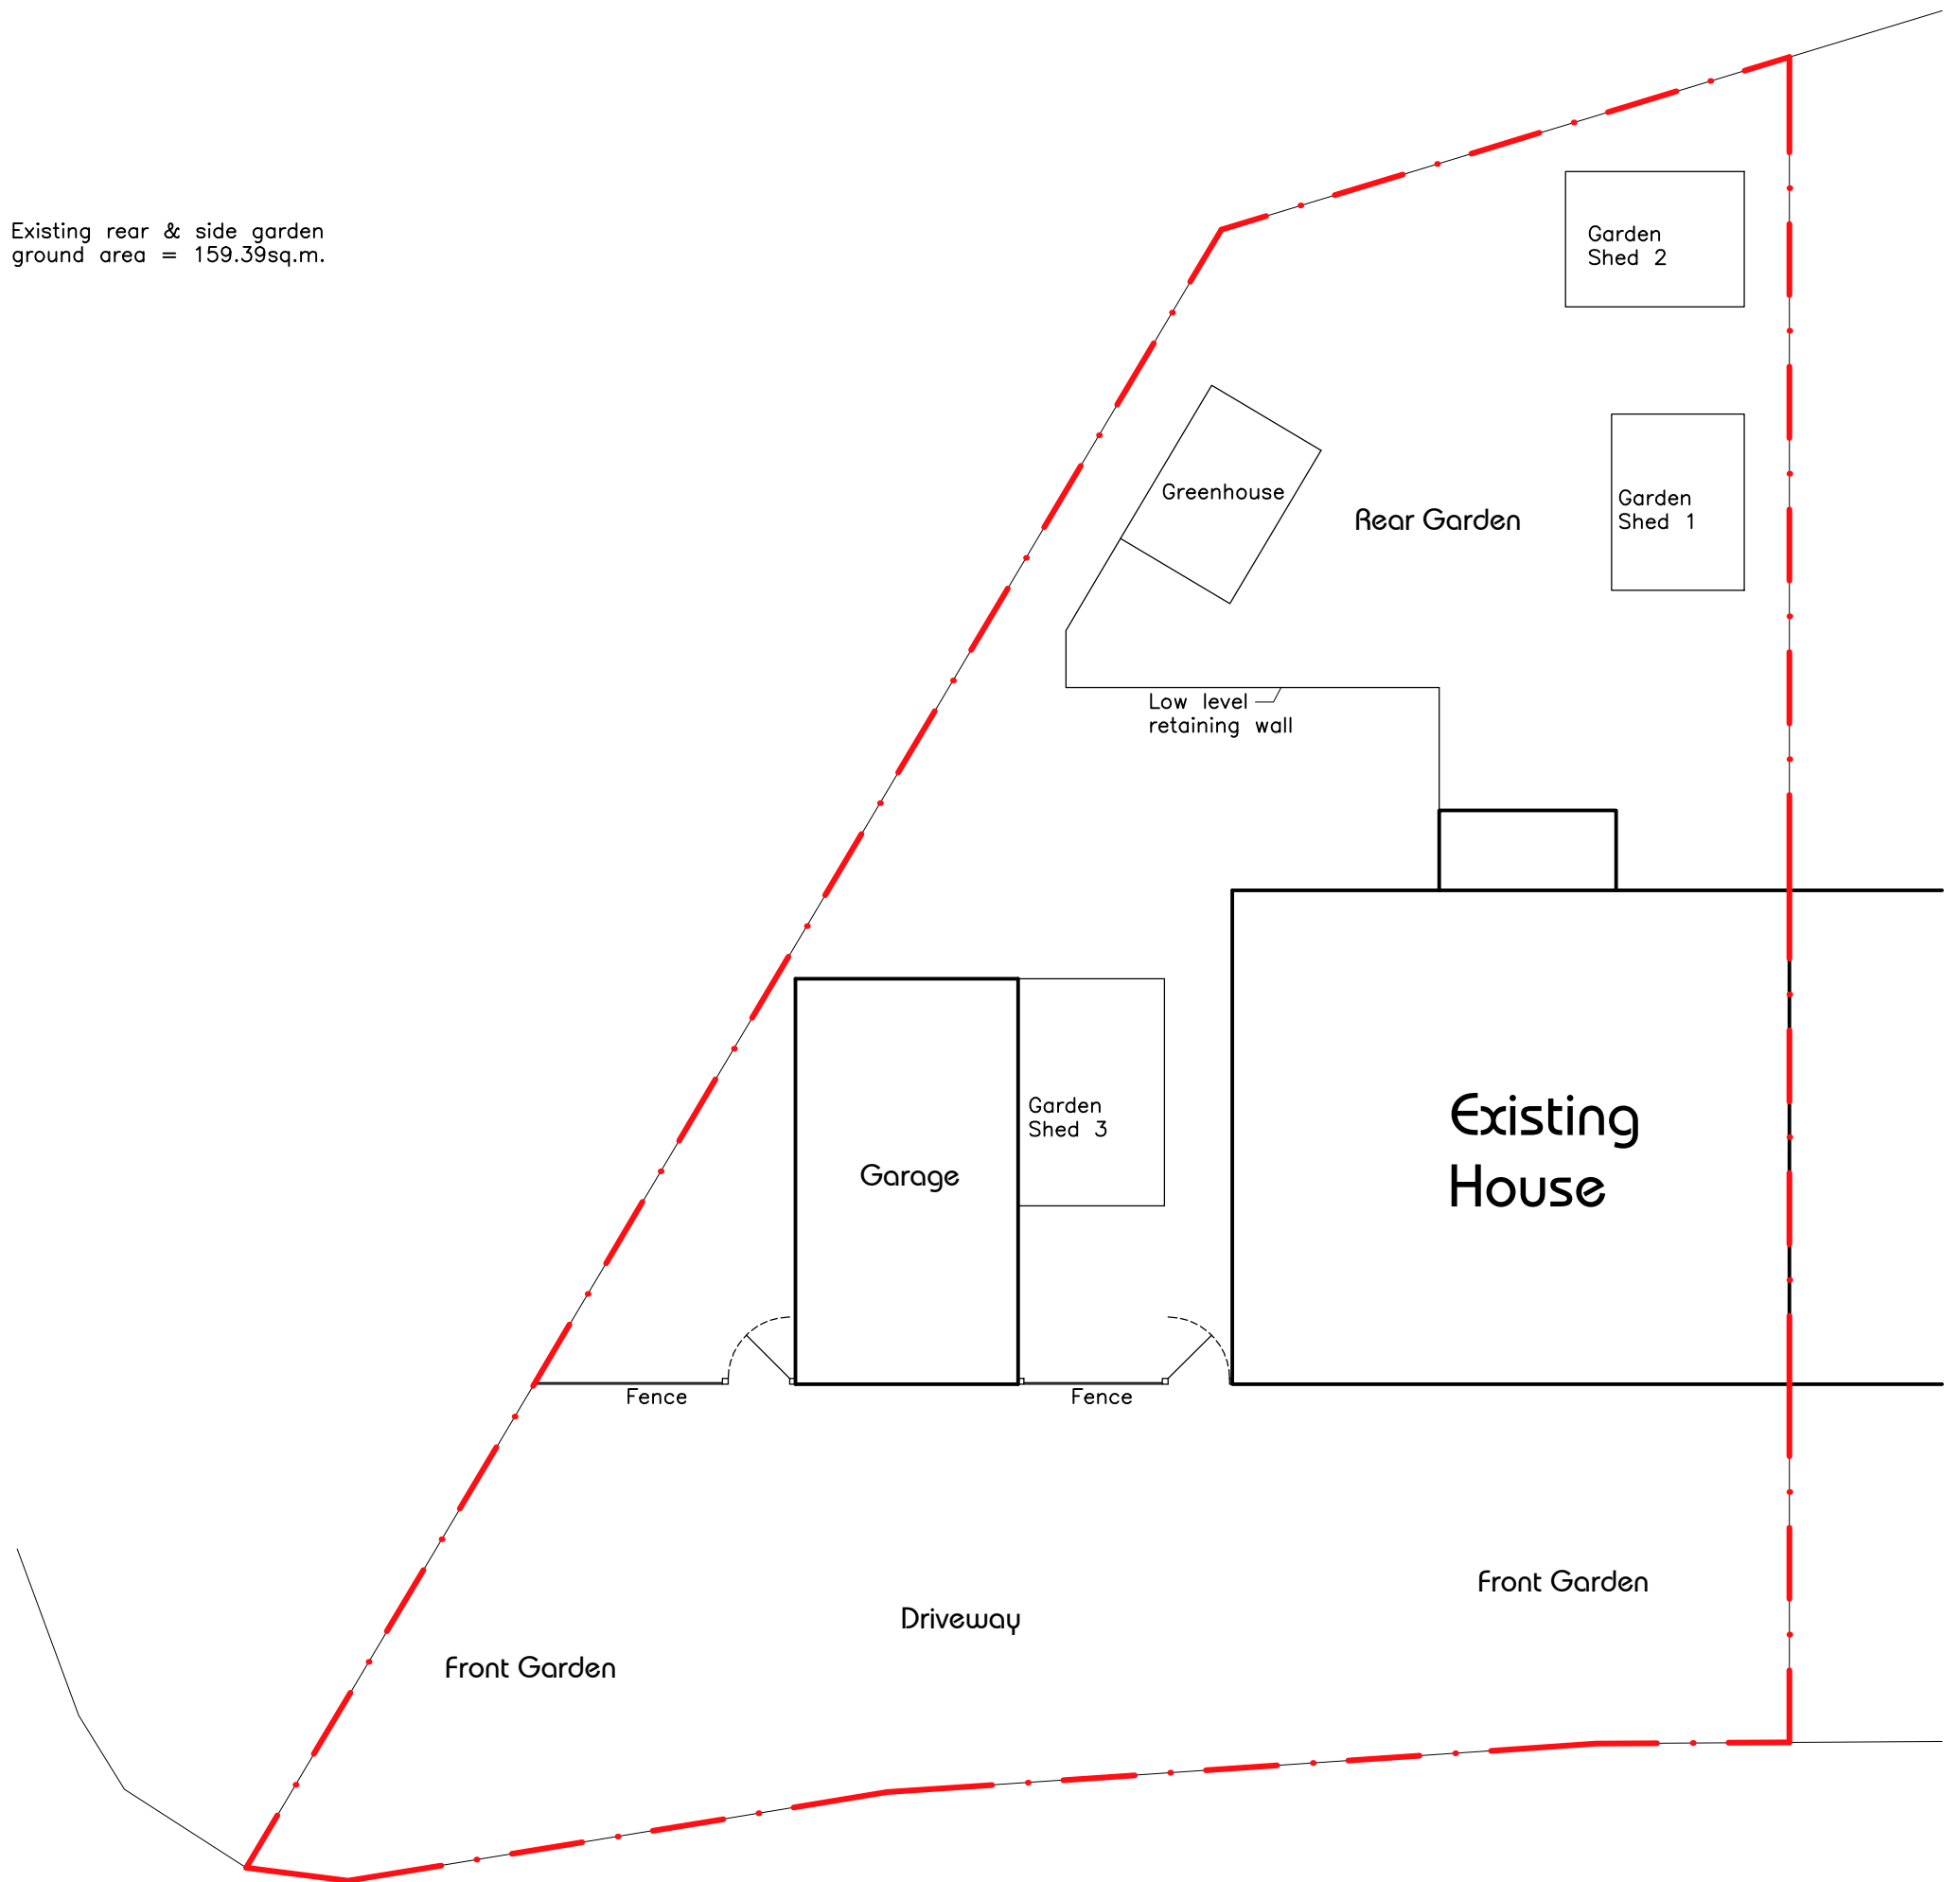

# Site Plan

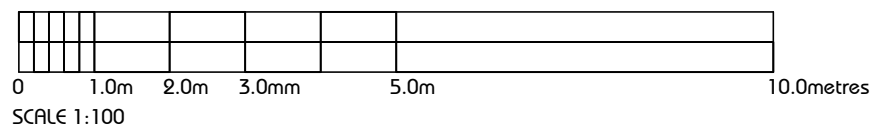

Client. Mr. & Mrs. A. McDowell.	Title. As Existing	
Address. Proposed Replacement Garage at: 13, Cleeves Avenue, Dalry. KA24 4DT	Date. December 2023	Drawing No. € 01
	Scale. A3 @ 1:100	