
The content of this drawing is subject to the provision of the Copyright Act 1956. Work to figured dimensions only. Site dimensions are to be checked before work is started. Any discrepancy whatsoever between any information contained on this drawing and any other document or drawing must be drawn to the attention of the Architect by the contractor before the work is executed.


IF IN DOUBT ASK IMMEDIATELY.

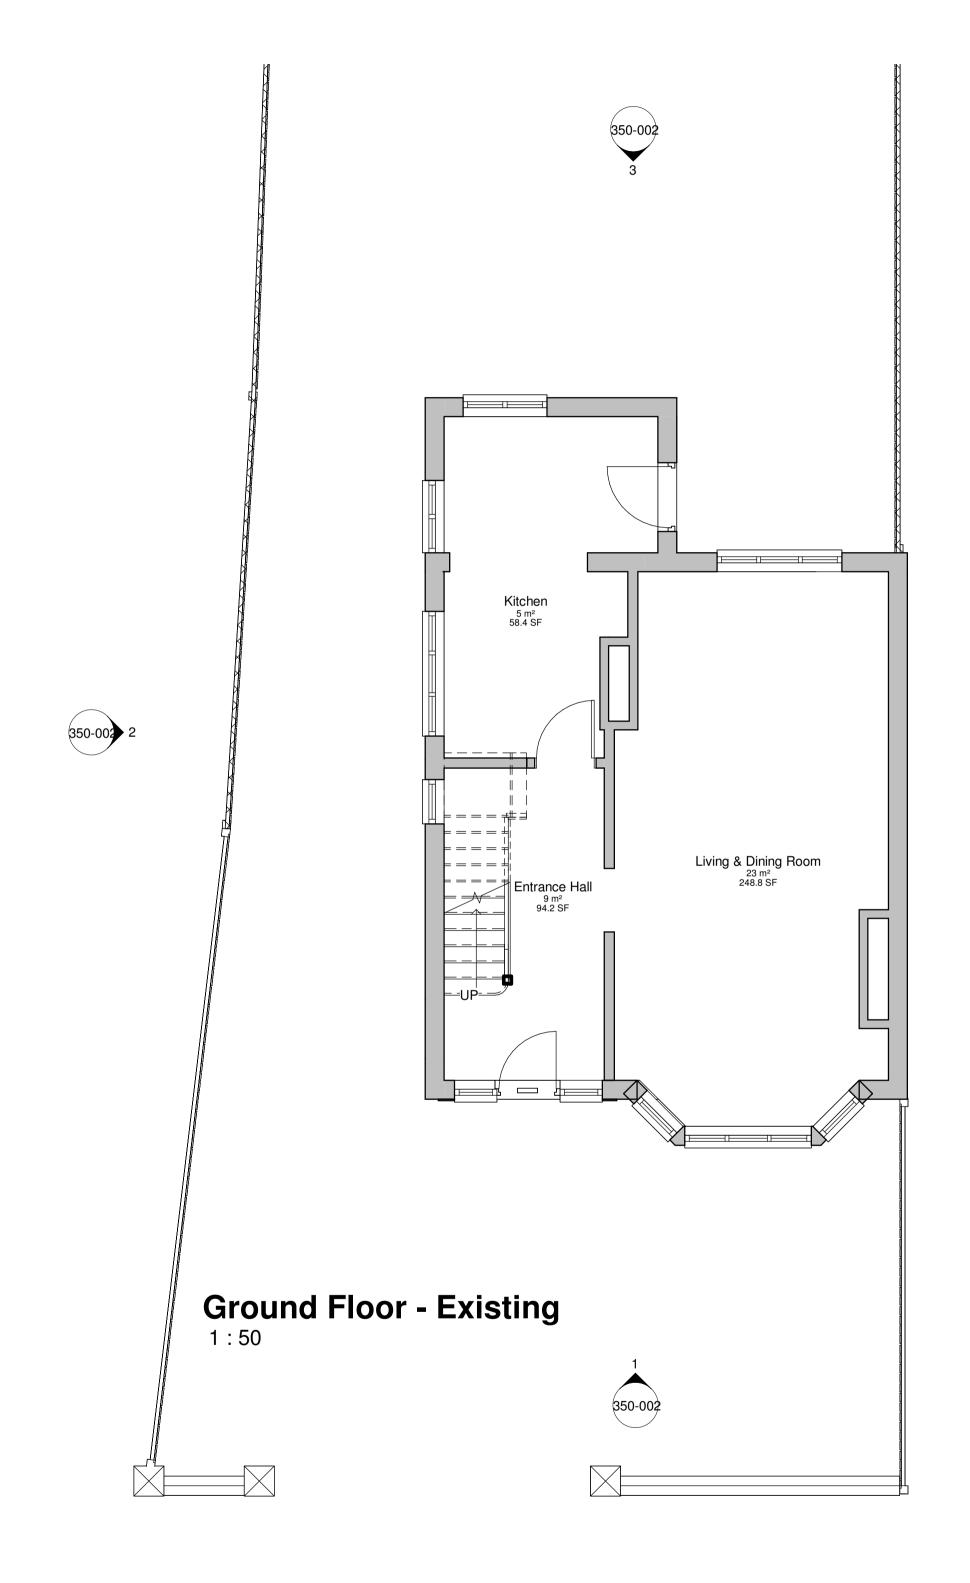


## SCALE BAR


1:50



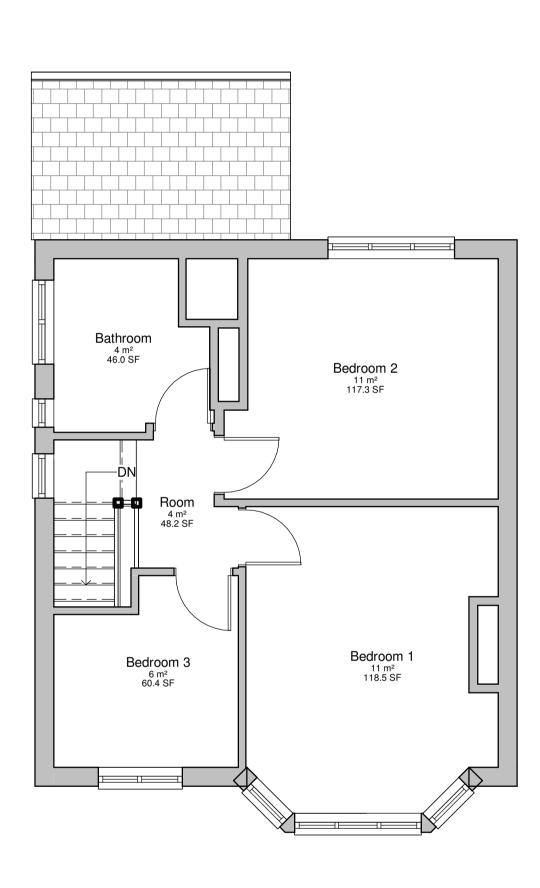

First Floor - Existing
1:50

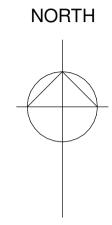

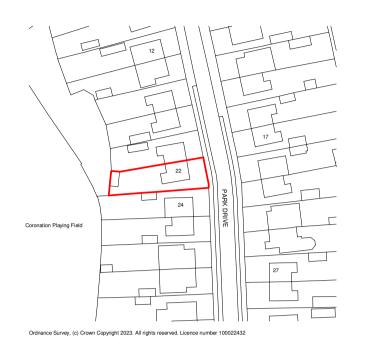

Location Plan - Existing



Ordnance Survey, (c) Crown Copyright 2023. All rights reserved. Licence number 100022432

Block Plan - Existing
1:500

CLIENT

Mr & Mrs Malam

PROJECT

22 Park Drive, Hoole, Chester. CH2 3JS

TITLE

Floor Plans & Location Plan Existing

**DRAWING NUMBER** 

P2

Architecture & Design Studio